




GROUND FLOOR PLAN - ACCESS RAMP 1 1:20@A1

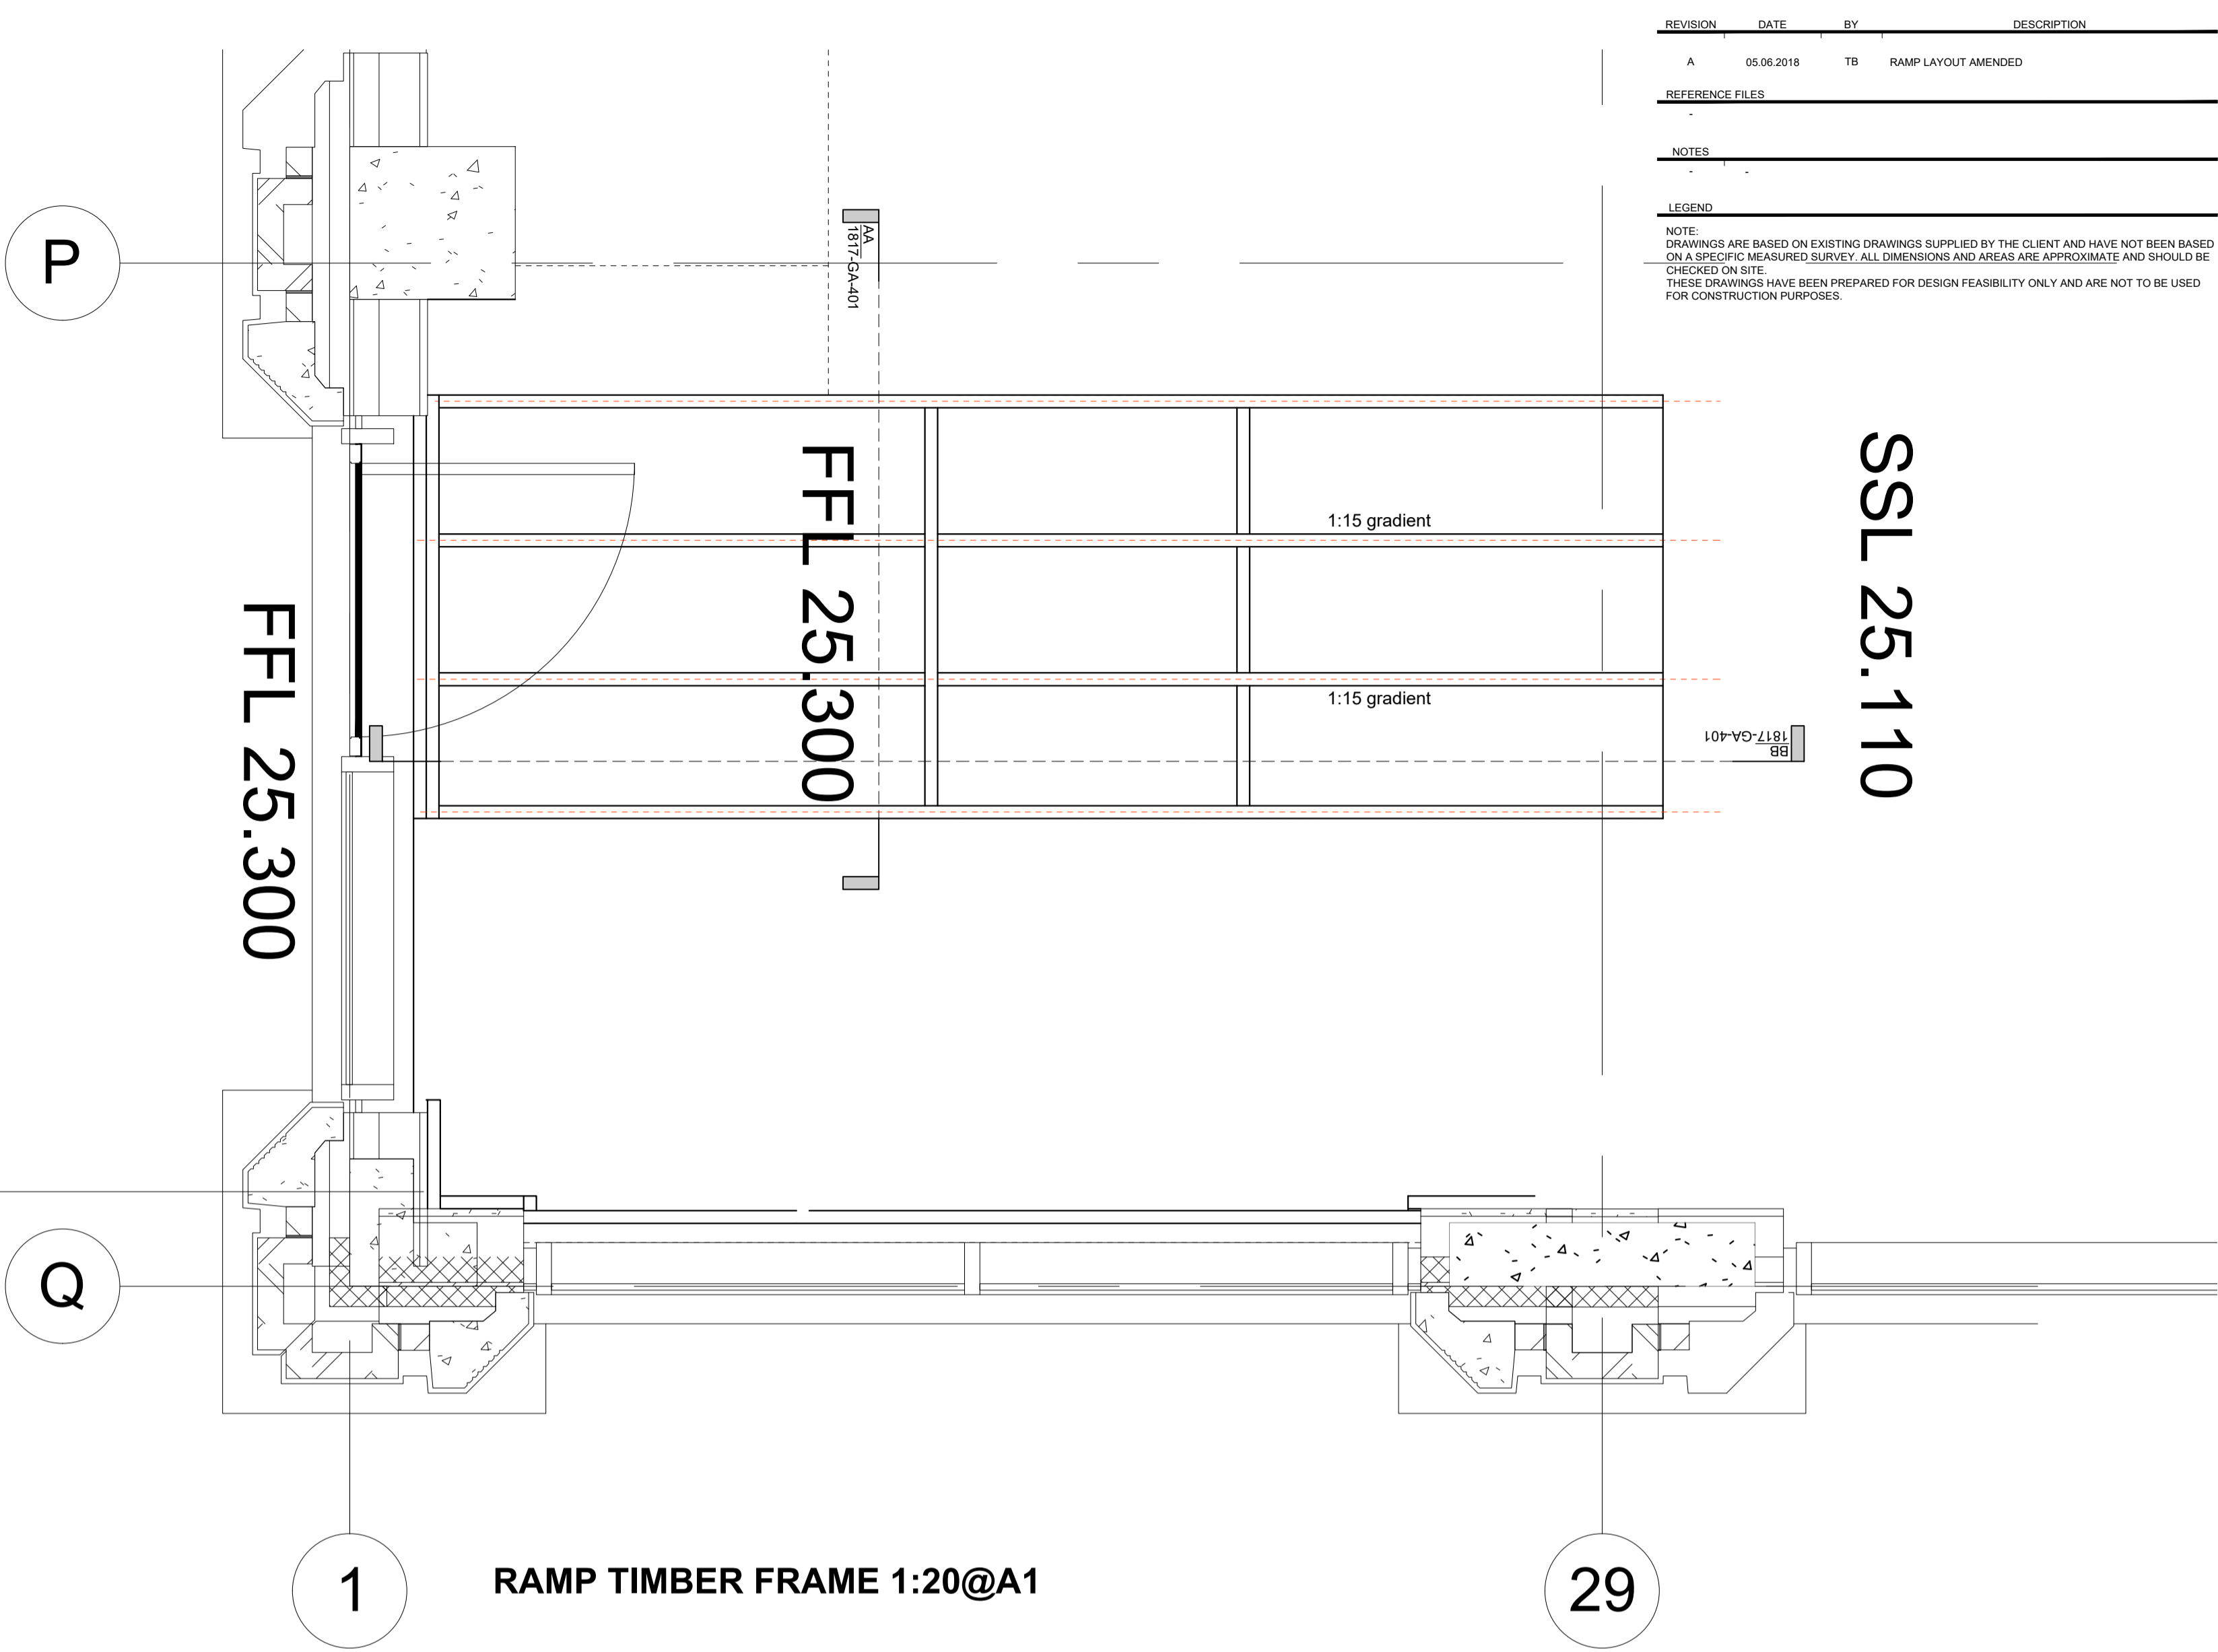

RAMP TIMBER FRAME 1:20@A1

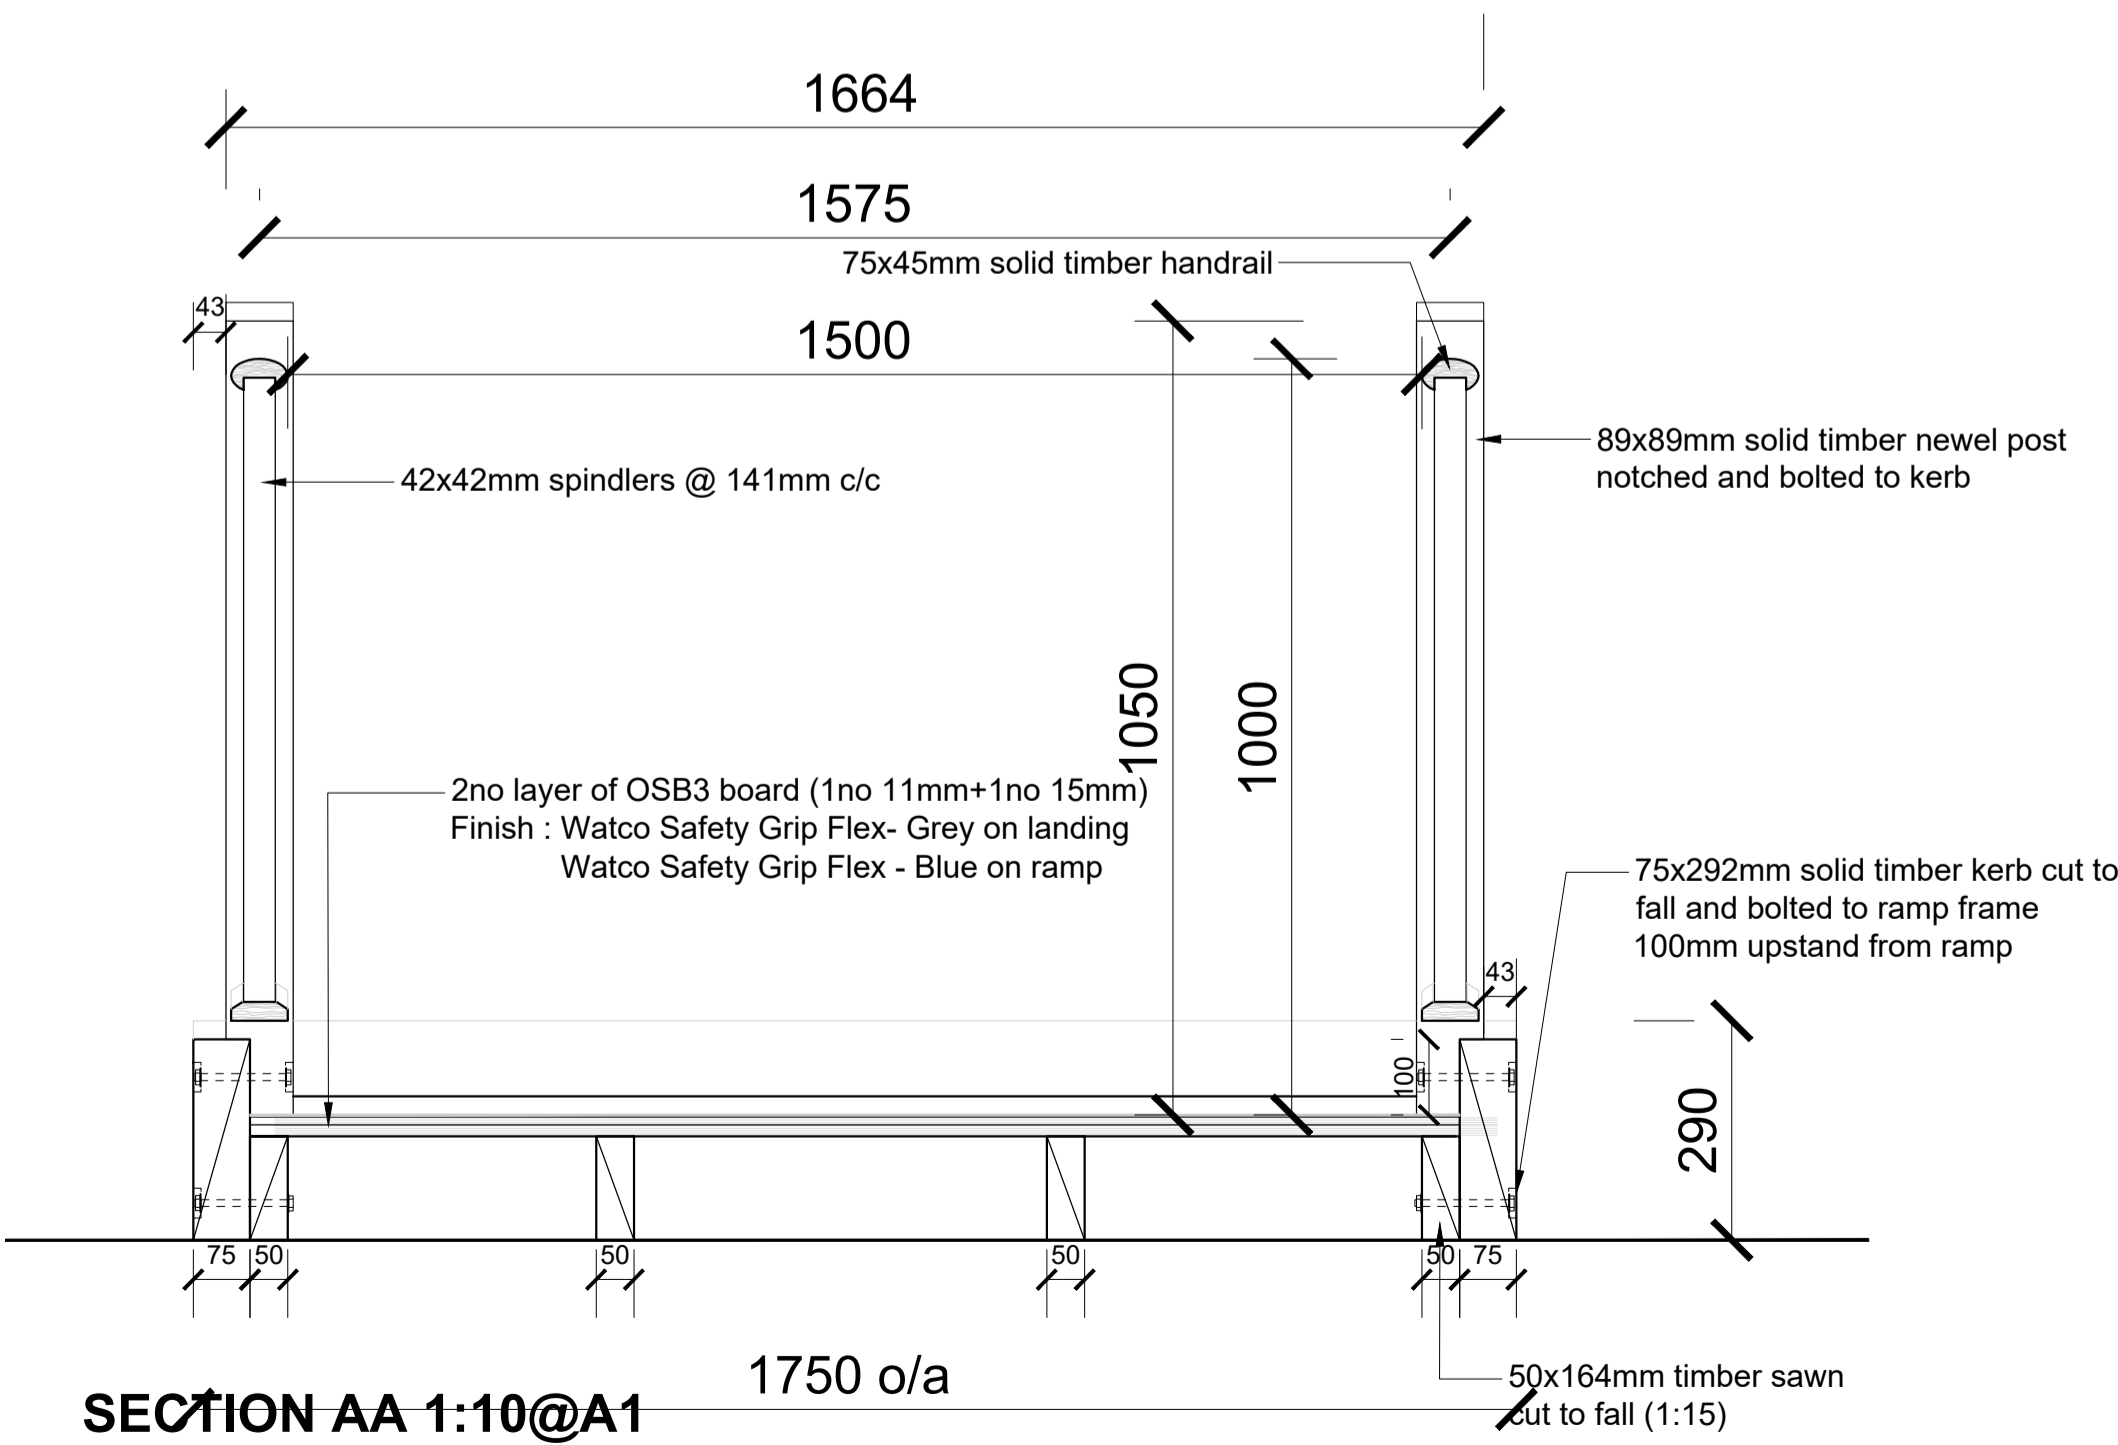

SECTION AA 1:10@A1

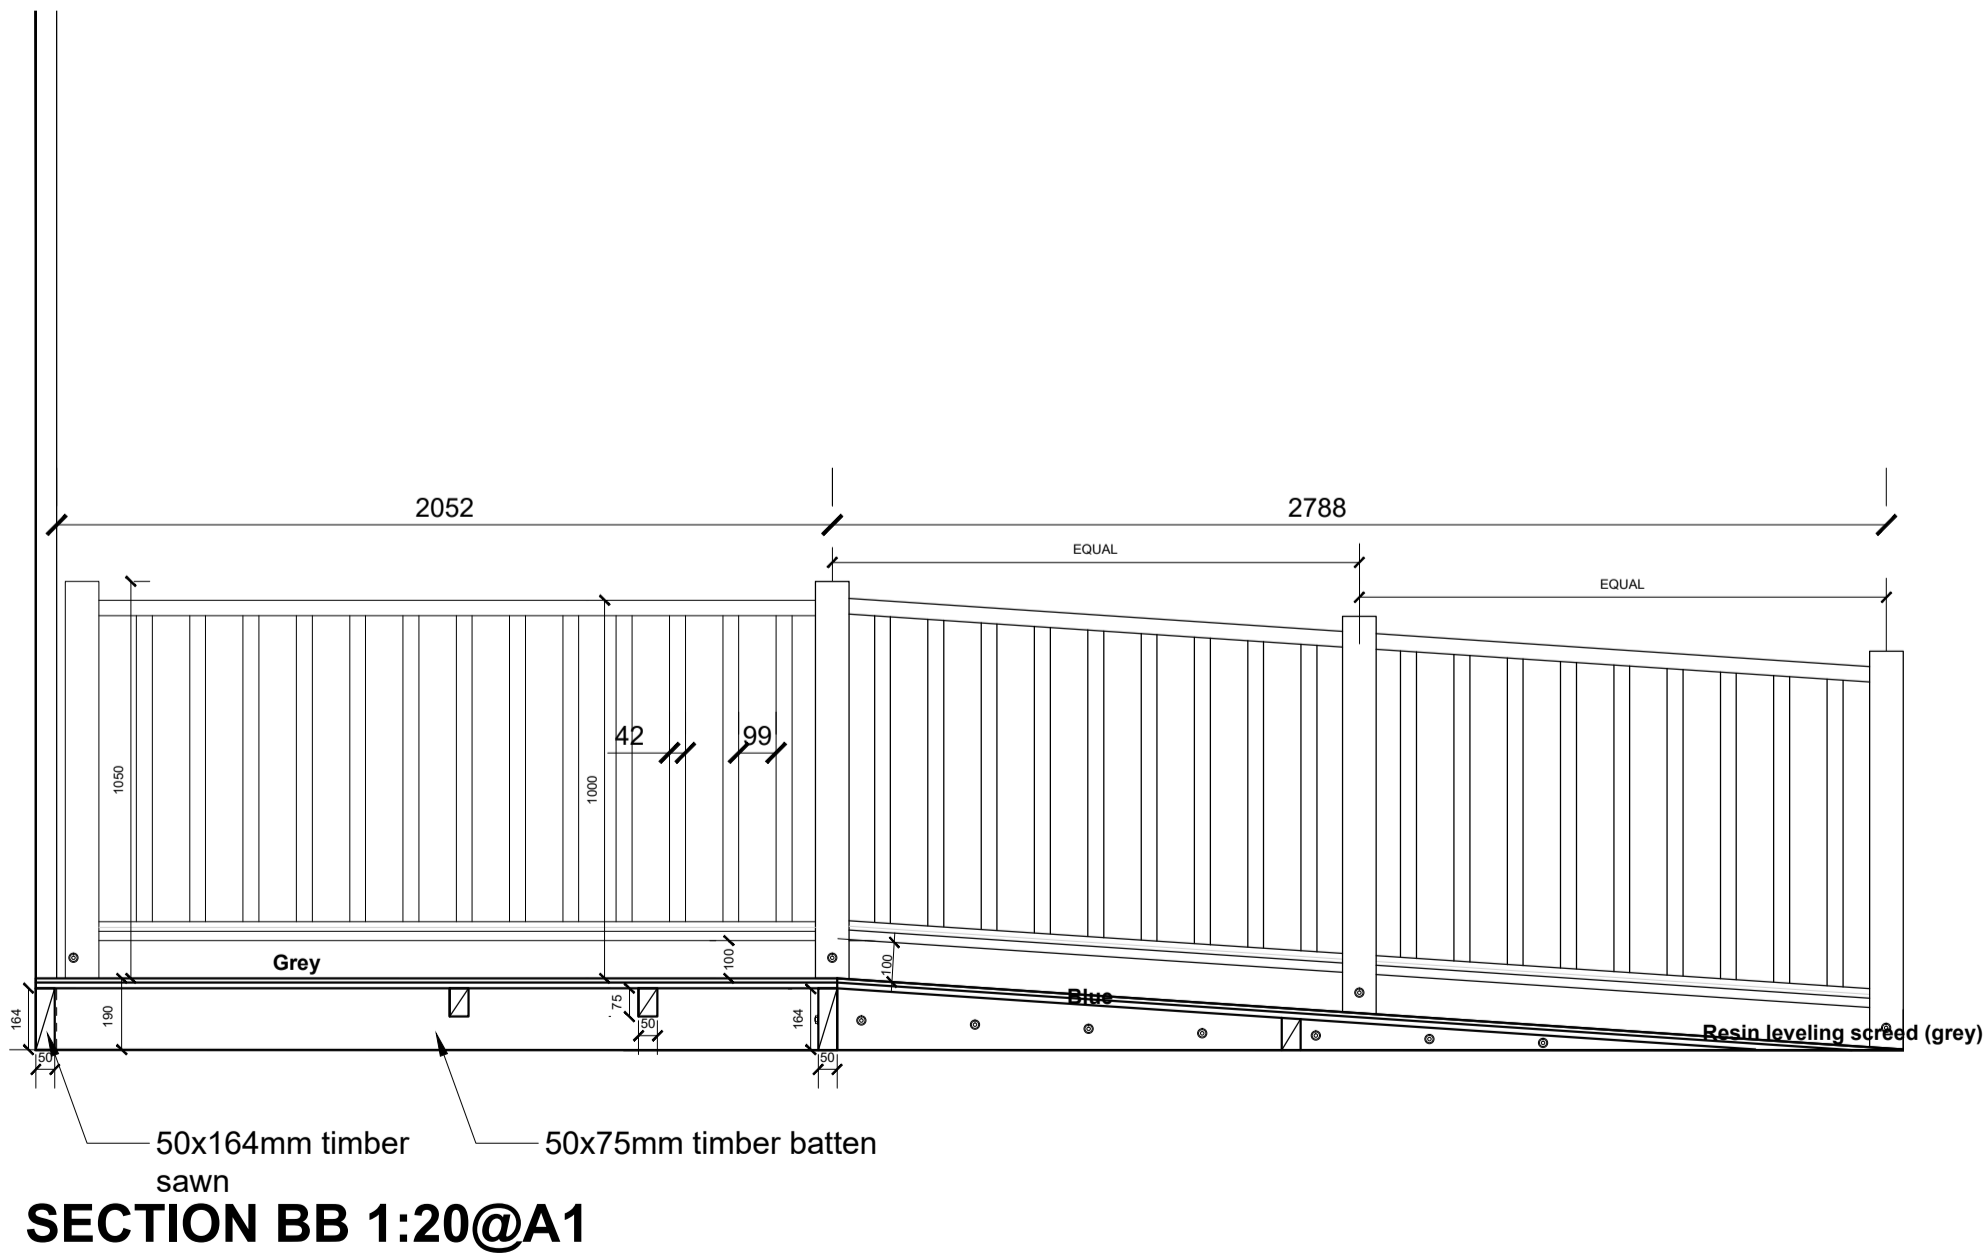

SECTION BB 1:20@A1

1:20/1:10@A1 / 1:40/1:20@A3 - ACCESS RAMP 1 DETAIL

REVISION	DATE	BY	DESCRIPTION
A	05.06.2018	TB	RAMP LAYOUT AMENDED
REFERENCE FILES			
NOTES			
LEGEND			
NOTE: DRAWINGS ARE BASED ON EXISTING DRAWINGS SUPPLIED BY THE CLIENT AND HAVE NOT BEEN BASED ON A SPECIFIC MEASURED SURVEY. ALL DIMENSIONS AND AREAS ARE APPROXIMATE AND SHOULD BE CHECKED ON SITE. THESE DRAWINGS HAVE BEEN PREPARED FOR DESIGN FEASIBILITY ONLY AND ARE NOT TO BE USED FOR CONSTRUCTION PURPOSES.			

KEY PLAN:

CLIENT:

ISSUED FOR:

WHITE BOX

PROJECT:

FENMAN HOUSE  
R6 RETAIL UNIT

DRAWING:

ACCESS RAMP 1 DETAIL  
GROUND FLOOR LEVEL

JOB NO. 1817  
DRAWING NO. GA-401  
REVISION A  
DATE DRAWN 24.05.18  
DRAWN BY ED  
SCALE 1:10/1:20@A1

David Gallagher Associates LLP  
Studio 3.017 Food Exchange  
New Covent Garden Market  
London SW6 6EL

Telephone 0207 834 0174  
info@dga-architects.co.uk  
www.dga-architects.co.uk

1817-GA-401\_A