

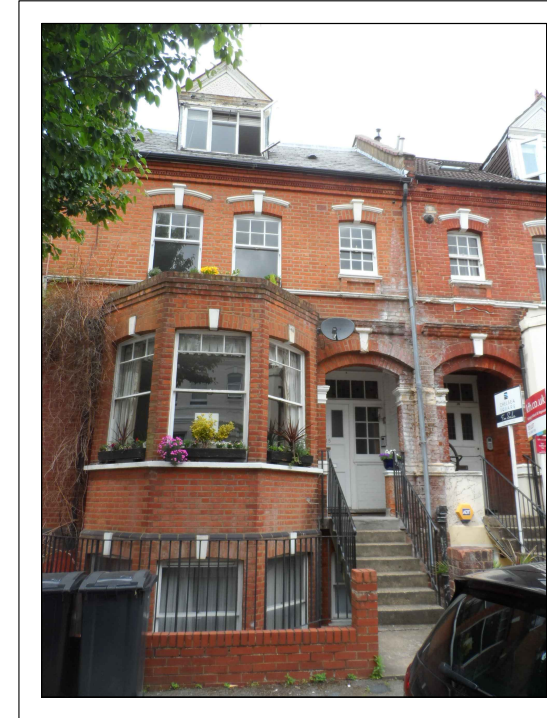
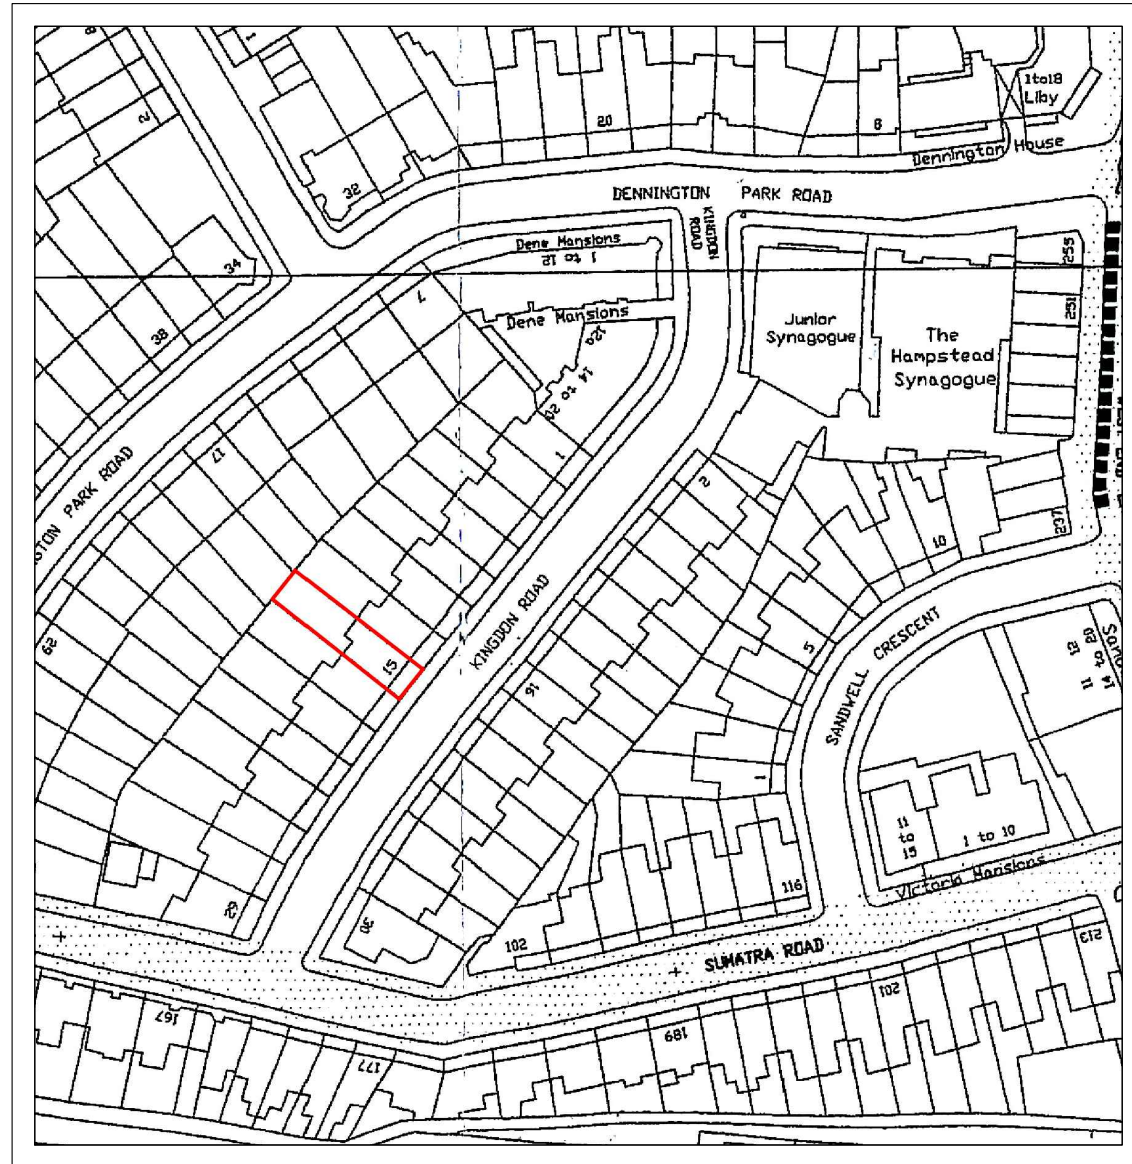



LOCATION PLAN

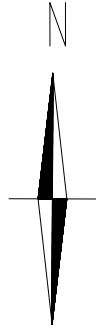

Front Elevation

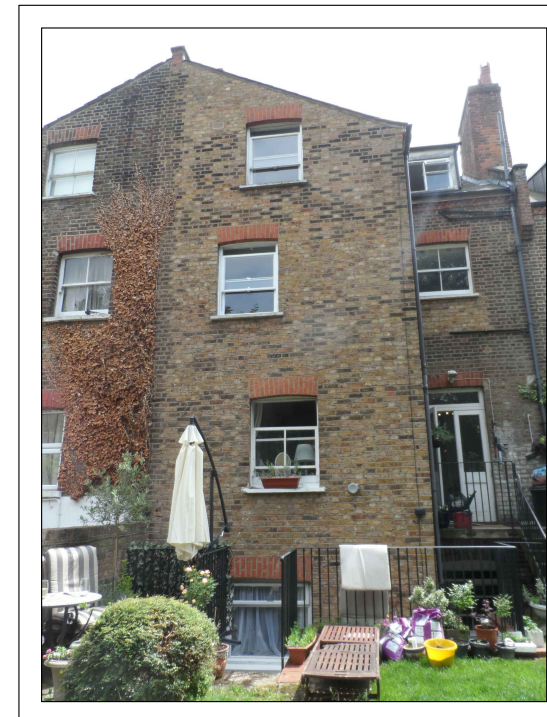

Rear Elevation

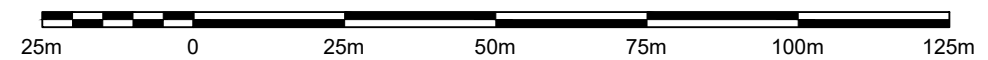

Written dimensions to be taken in preference to scaled dimensions. The Contractor is responsible for checking all dimensions before work starts.

All work is to be carried out to the requirements, and to the satisfaction of the Local Authority. These drawings are for planning purposes only.

Any discrepancies to be brought to the attention of 4D Planning Consultants immediately.

Location Plan

Rev	Date	Description	by	chk



4D PLANNING™

www.GetMePlanning.com®

Client
Callum Logan

Project
Flat 3, 15 Kingdon Road,
London, NW6 1PJ

Title
Location Plan

Date: July 2018	Rev: /
Scale: 1:1250 @ A3	
Drawing No. KR01	