



BASEMENT

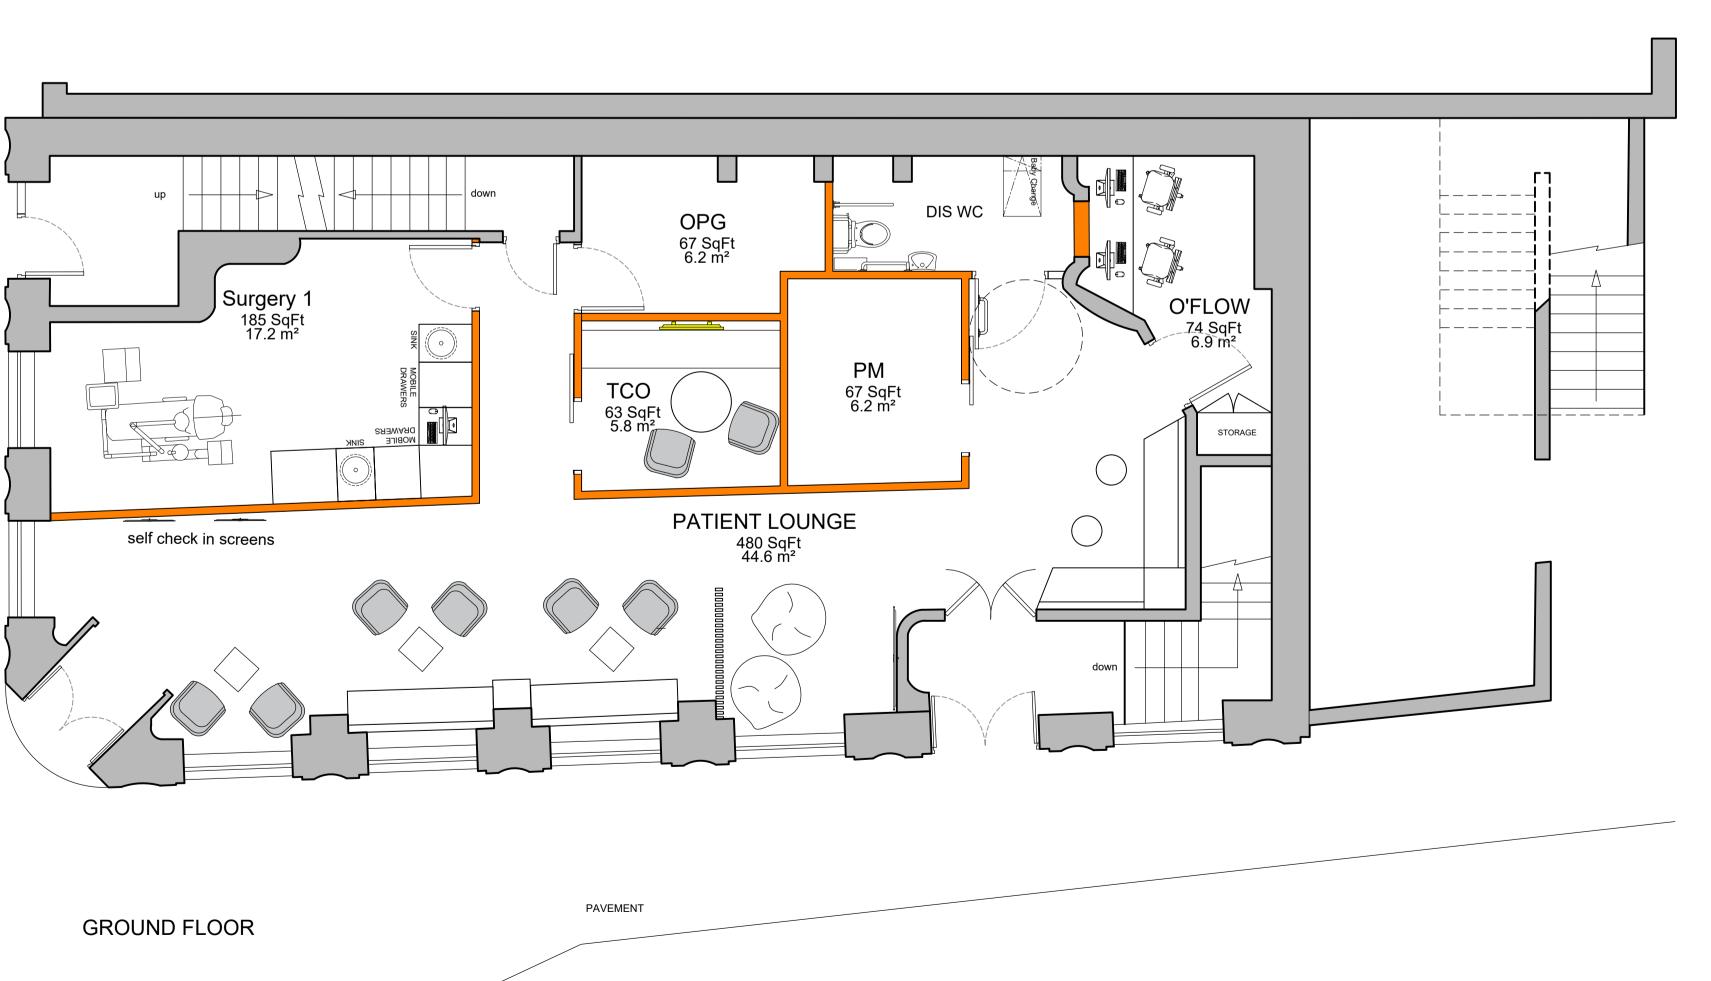

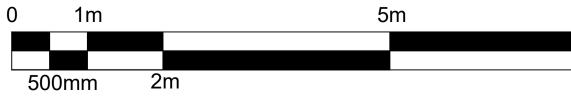

	Do not scale from this drawing. All dimensions to be checked on site prior to manufacture and construction. This drawing is the property of Harrison Ince Limited and should not be reproduced without permission. All discrepancies to be brought to the attention of the architect immediately. This drawing is to be read in conjunction with the specification / bill of quantities and related drawings.
REVISIONS	

FIRST ISSUE

-

CLIENT

TITLE

ARCHITECTS INTERIOR DESIGNERS

DATE AUGUST 2018

JOB NO. PDX018

DRAWN CAD/IE

PORTMAN GROUP

180 KENTISH TOWN ROAD, LONDON, NW5 2AE

PROPOSED FLOOR PLANS

SCALE 1:50 @ A1

dwg. no. AL01

CHECKED

HARRISON INCE

SUN HOUSE 2-4 LITTLE PETER STREET KNOTT MILL MANCHESTER M15 4PS TEL: 0161 236 3650 EMAIL: enquiries@harrison-ince.co.uk

10m