

Roof Plans

THIS DRAWING IS PROTECTED UNDER COPYRIGHT AND IS NOT TO BE REPRODUCED
IN WHOLE OR PART UNLESS AUTHORISED BY K2 SPACE LTD

THIS DRAWING IS NOT TO BE SCALED

THE GENERAL CONTRACTOR IS TO CHECK ALL DIMENSIONS AND NOTIFY THE PROJECT MANAGER OR DESIGNER OF ANY DISCREPANCIES OR OMISSIONS IMMEDIATELY



PRINTED ON RECYCLABLE PAPER

NOTES

CLIENT APPROVAL/SIGN OFF

I confirm that the drawing is correct and can be passed to the relevant departments for specification, ordering, and installation.

SIGNED

DATE _____

[illegible]

E	Planters removed from roof level	15/08/18
D	Glazed Door Added	31/07/18
C	Stairs Amended	14/06/18
B	Stairs Amended	14/06/18
A	Balustrade Amended	12/06/18

REV	DESCRIPTION	DATE
-----	-------------	------

K2 SPACE LTD
Maple Business Centre
144 Liverpool Road
London
N1 1LA
T: 020 7697 4670
F: 020 7697 4609
info@k2space.co.uk
www.k2space.co.uk



DRAWING STATUS

Proposed

CLIENT

Bericote

PROJECT

8 Tottenham Mews
Fitzrovia, London W1T 4AE

TITLE

Existing / Proposed Roof Plan

DRAWING DATE

03/08/2018

SCALE

1:25@A1


REVISION

E

Dwg No. 1259 Bericote 04 RP

RAWN CA

FILE NAME 1259_Bericote_ Rev G PLANNING
DRAWINGS.dwg

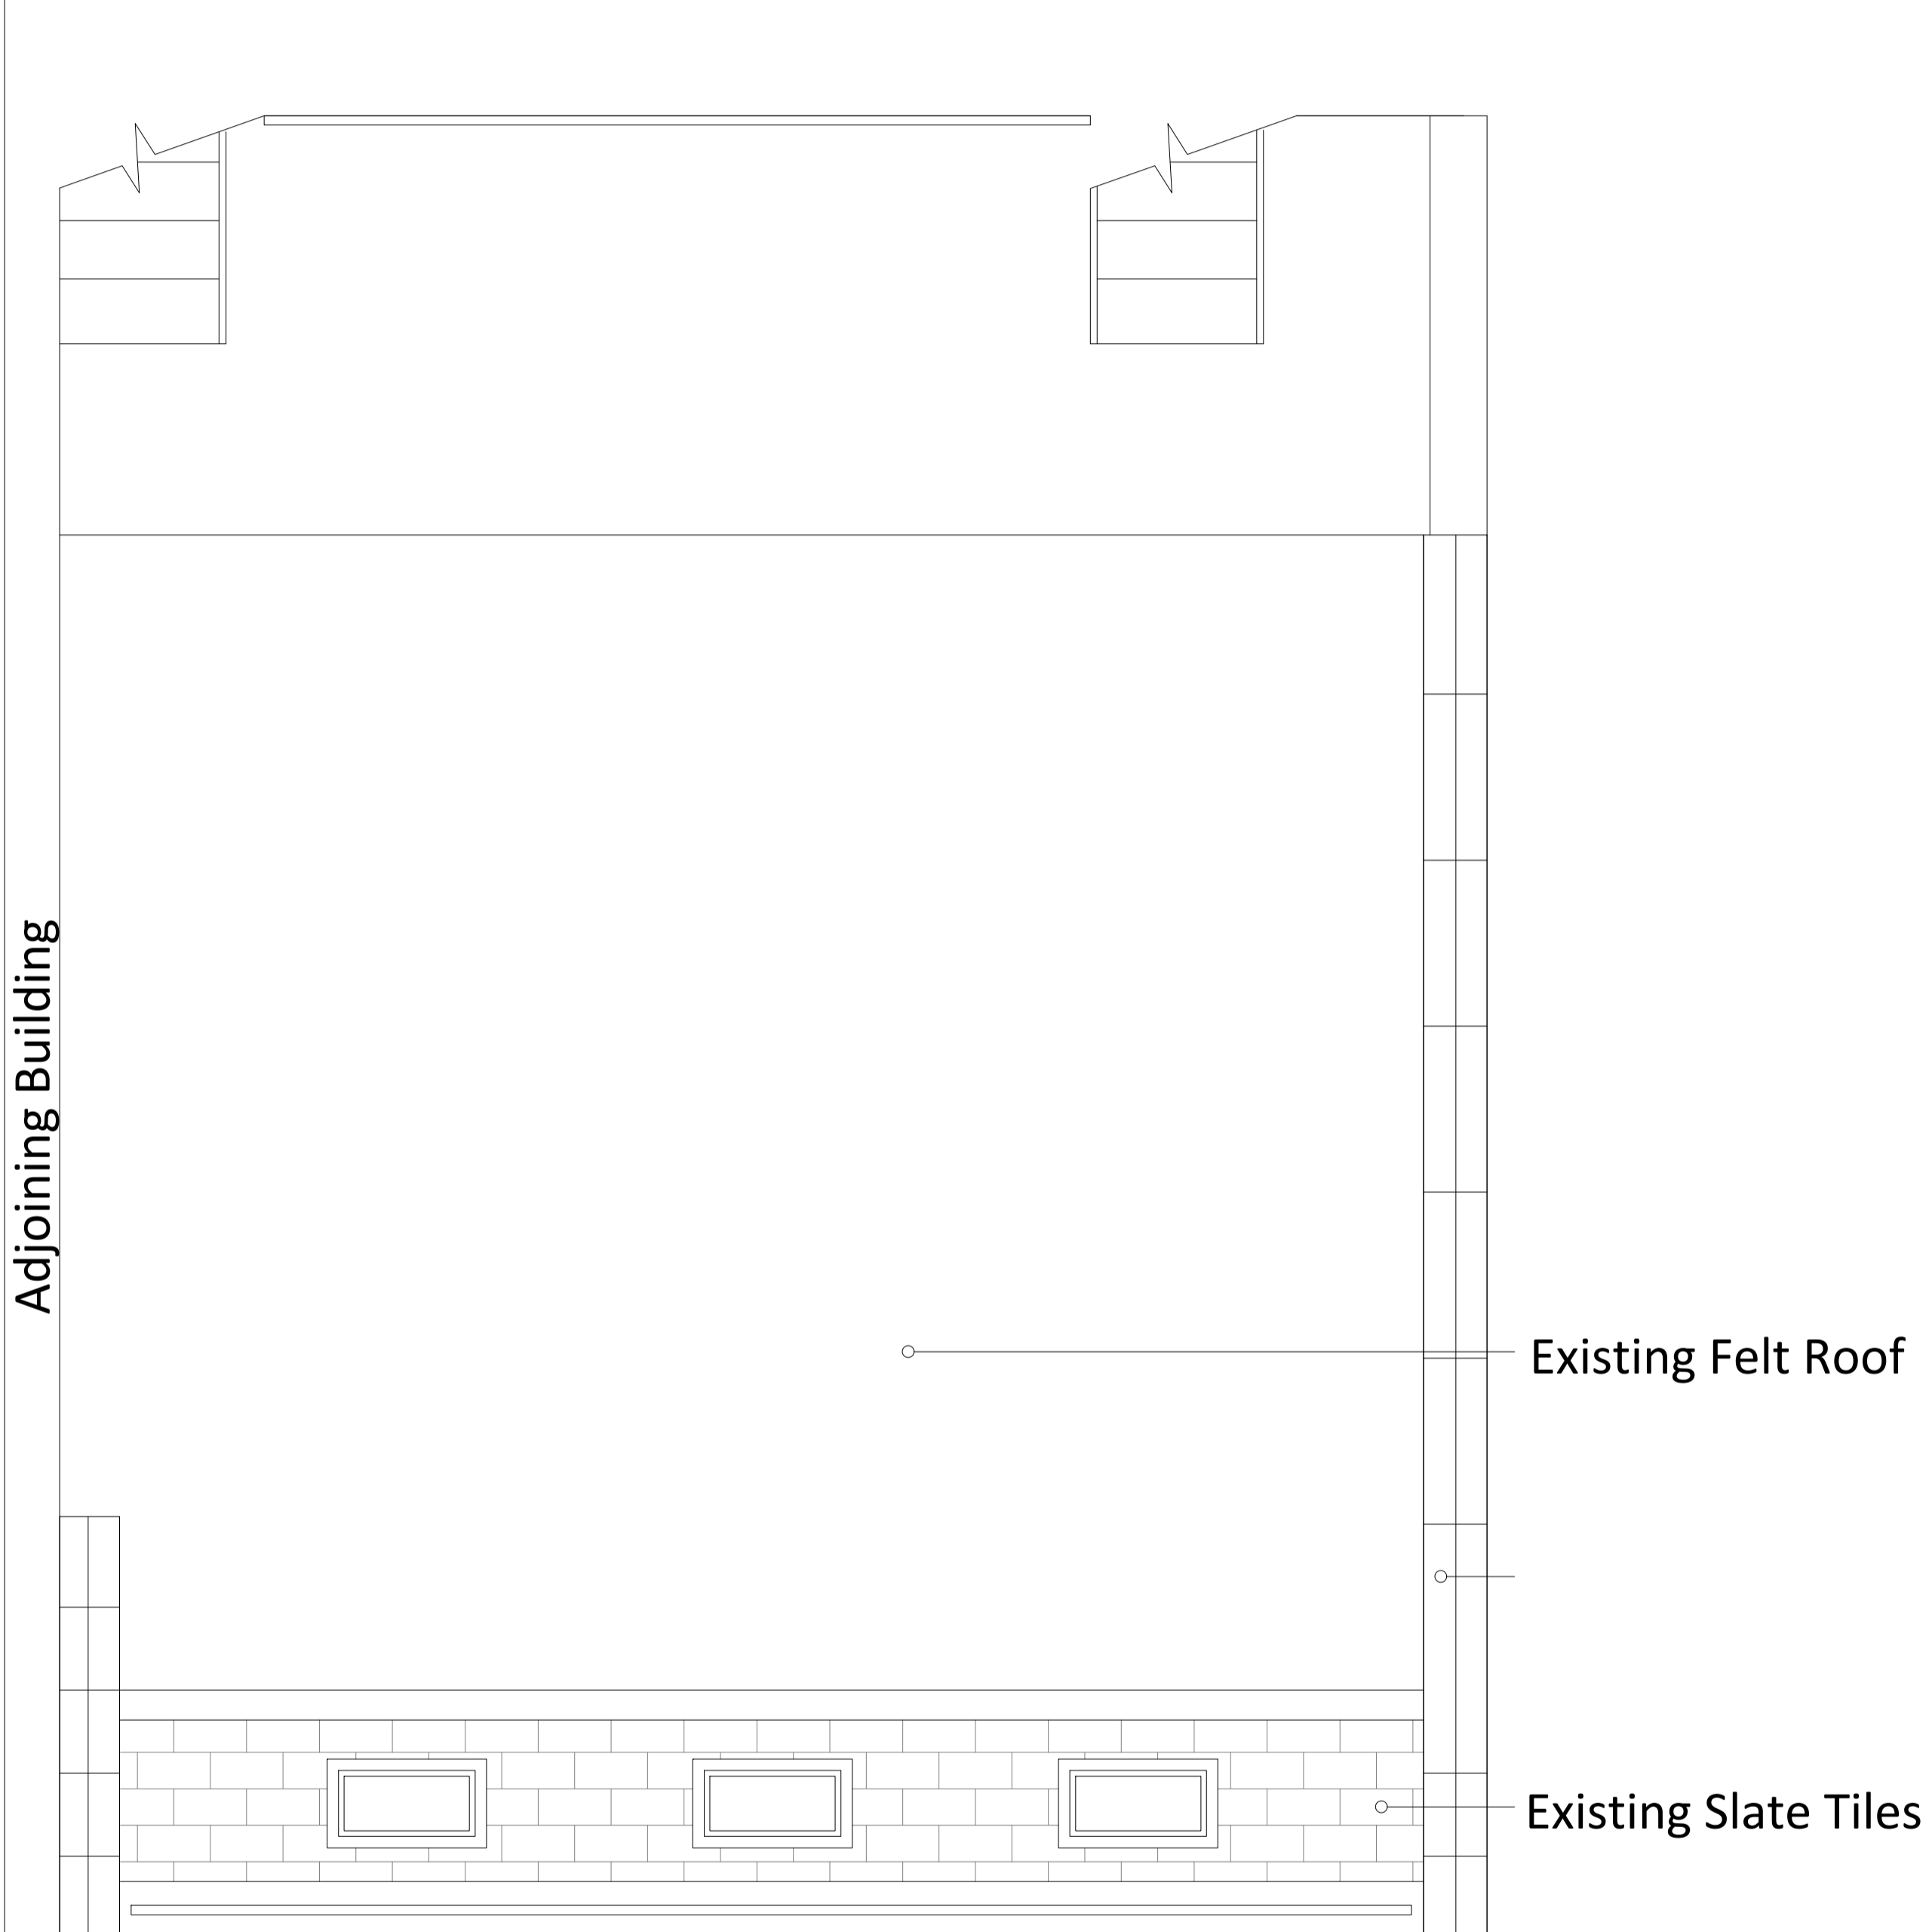

Existing Roof Plan



Proposed Roof Plan

