
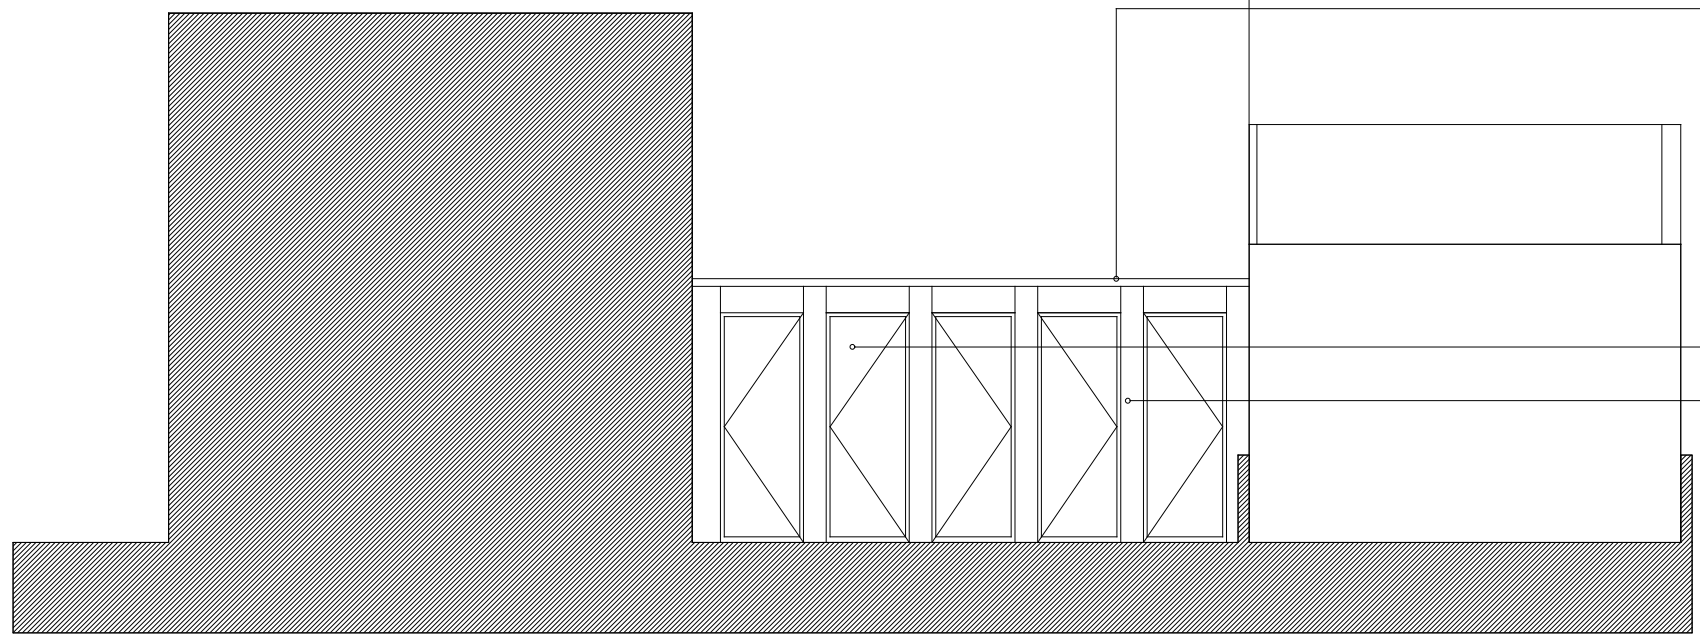



Demolish existing garden building

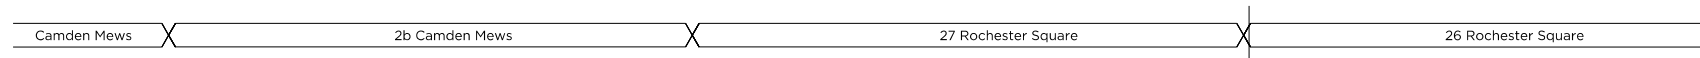

Proposed garden building to form ancillary space to existing family home constructed from brickwork

Timber framed windows

Local stock brickwork

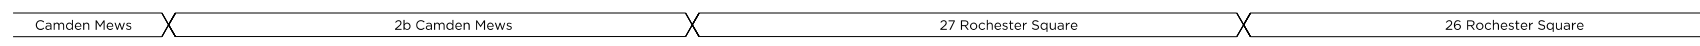


**Demolition Key:**

- Line Denotes Removal of Existing Structure
- Dash Denotes Removal of Existing Structure
- New partition
- Existing structure

**Abbreviations:**

- RWP - Rain Waterpipe
- Ex. - Existing
- MH - Manhole
- RC - Reinforced Concrete
- SE - Structural Engineer

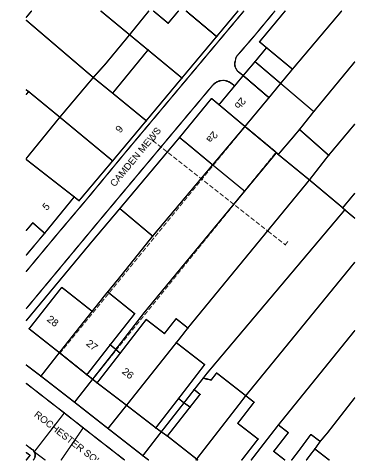

REV B: First floor omitted from proposals following advice from LBC

# Planning Issue

Project No. **17050**

Client **Lewis & Vanessa Lessen**

Date **October 2017**

Scale

Project **27 Rochester Square**

Drawing Title: **Existing and Proposed Front Elevation**

Drawing No.	P_05	Rev.	B
Drawn	AA	Approved	AA
		Signed	AA

No implied license exists. This drawing should not be used to calculate areas for the purposes of valuation. All dimensions to be checked on site by the contractor and such dimensions to be their responsibility. Do not scale drawings.

All work must comply with relevant British Standards and Building Regulations requirements. Drawing errors and omissions to be reported to the architect.

**VISUAL BOX LTD**

