


K

Μ

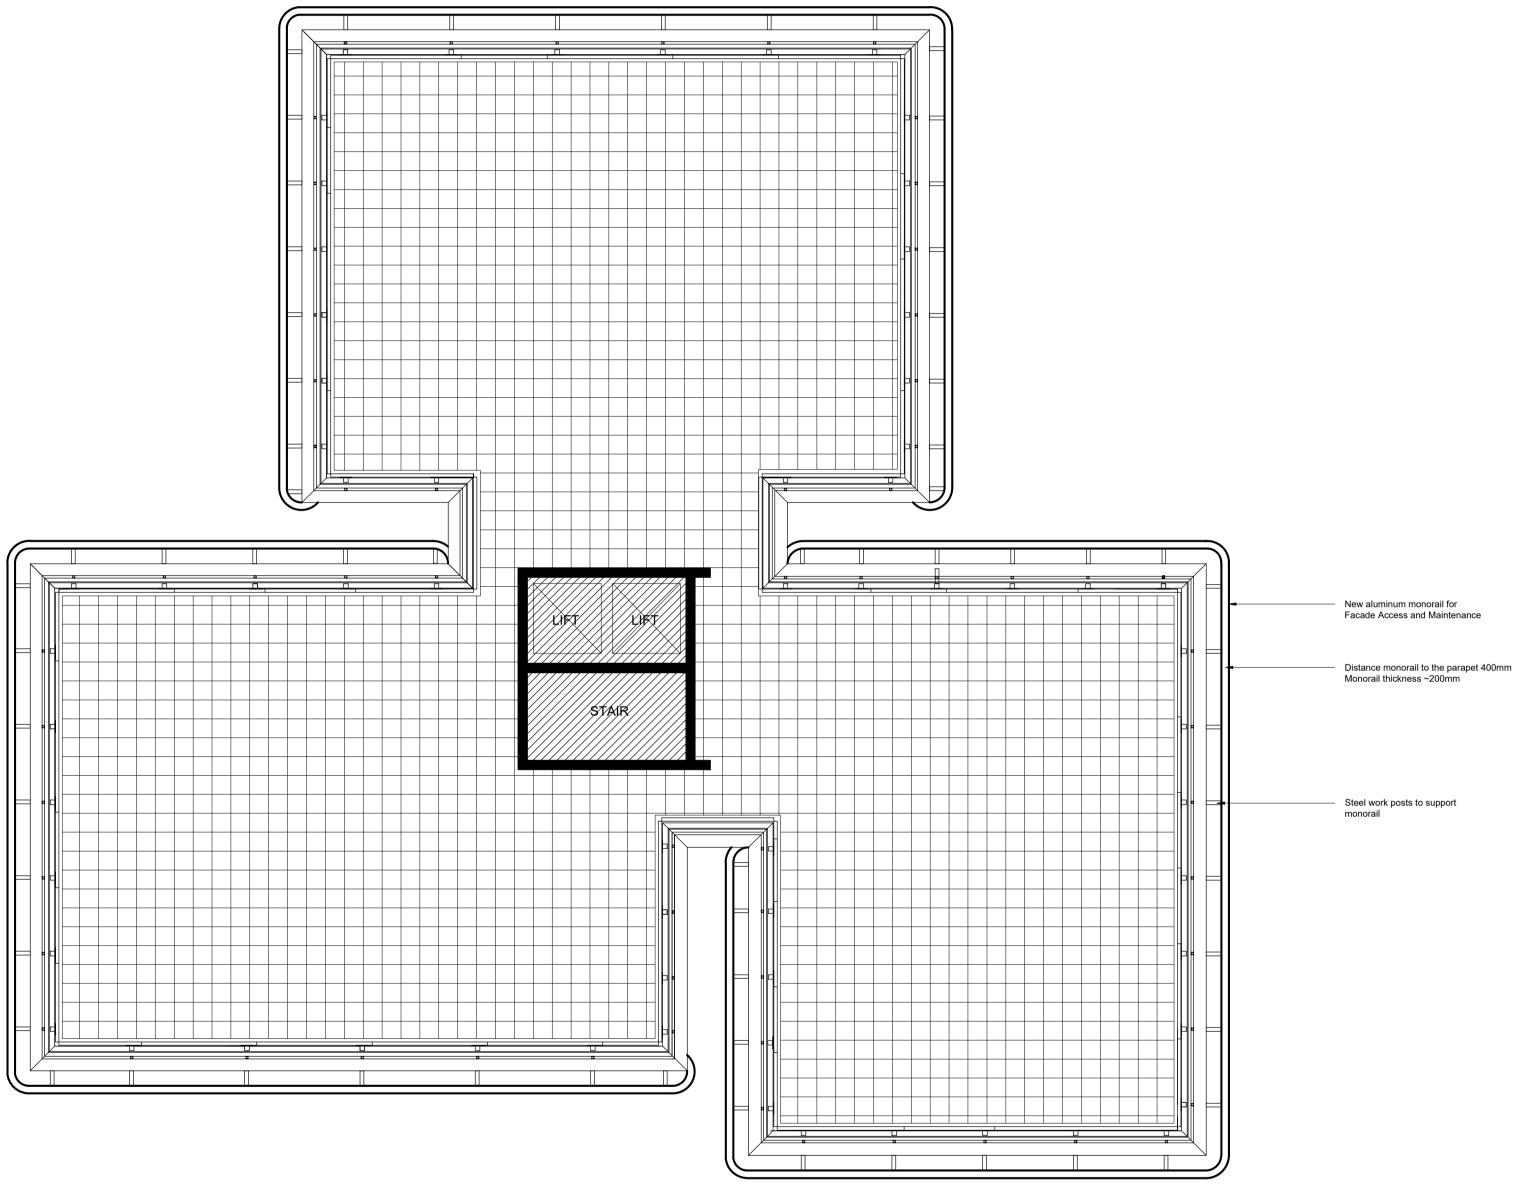

D

F

F

G

н

1- Plan - Existing Roof Plan

Scale 1:100

			N			
		W		E		
CONTA ARUP DESIGI THE CI READ THE CI THE CI INTEN NOTE: TO BE	AINS AR FACADE DM RISKS DM RISK DM RISK DM RISK DM RISK CONLY DIMENS VERIFIE	E THE F E ENGIN AND A REGIS AWING REGIS CONTI AND IS SIONS S ED BY S	IN CONJ	IONS AF	RE PART	IGN)N.
02		/06/18	SM	AB	AB	
01 00	16/ 26/	/06/18 /04/18	SM SM	AB AB	AB	
01 00 Re	16/ 26/	/06/18 /04/18 Date	SM	AB	AB	
01 00 Re 13 Fitzro Solihull, T +44(0 www.aru Client	v v RU by Street, Lc West Midla)121 213 30 up.com	/06/18 /04/18 Date JP ondon, W1T ands B90 8A 000 F +44(0	SM SM By By (ABJ (AE) (D)121 213 300	AB AB Chkd	AB	
01 00 Re 13 Fitzro Solihull, T +44(0 www.aru Client	v v RU by Street, Lc West Midla)121 213 30 up.com	/06/18 /04/18 Date JP ondon, W1T ands B90 8A 000 F +44(0	SM SM By	AB AB Chkd	AB	
01 00 Re 13 Fitzro Solihull, T +44(0 www.ard Client LONC	16/ 26/ v NOV Street, LC West Midla 1/12/12/13/30 up.com don Bo	/06/18 /04/18 Date JP ondon, W1T ands B90 8A 200 F +44(0 Drough	SM SM By By (ABJ (AE) (D)121 213 300	AB AB Chkd	AB	
01 00 Re 13 Fitzrc Solihull, T +44(0 www.arr Client Lonc Project Cha Lonc Drawing Bray	16/ 26/ v RU by Street, LC West Midla 1/12/12/13/30 up.com don Bo don Bo	/06/18 /04/18 Date JP JP JP JP JOD F +44(0 Drough Estate	SM SM By By (ABJ (AE) (D)121 213 300	AB AB Chkd	AB Appd	
01 00 Re 13 Fitzro Solihull, T +44(0 www.arr Client Lono Project Cha Lono Drawing Bray Root	V V V V V V V V V V V V V V V V V V V	V06/18 V04/18 Date UP UP UP UD UD UD UD UD UD UD UD UD UD UD UD UD	SM SM By By D)121 213 300 D of Ca	AB AB Chkd	AB Appd	
01 00 Re 13 Fitzro Solihull, T +44(0 www.ard Client Lond Project Cha Lond Drawing Bray Root	Information of the second seco	V06/18 V04/18 Date UP Ondon, W1T ands B90 8A D00 F +44(0 Drough Estate Estate er with F 100 ade Acc	SM SM By By D)121 213 300 D of Ca	AB AB Chkd	AB Appd	