
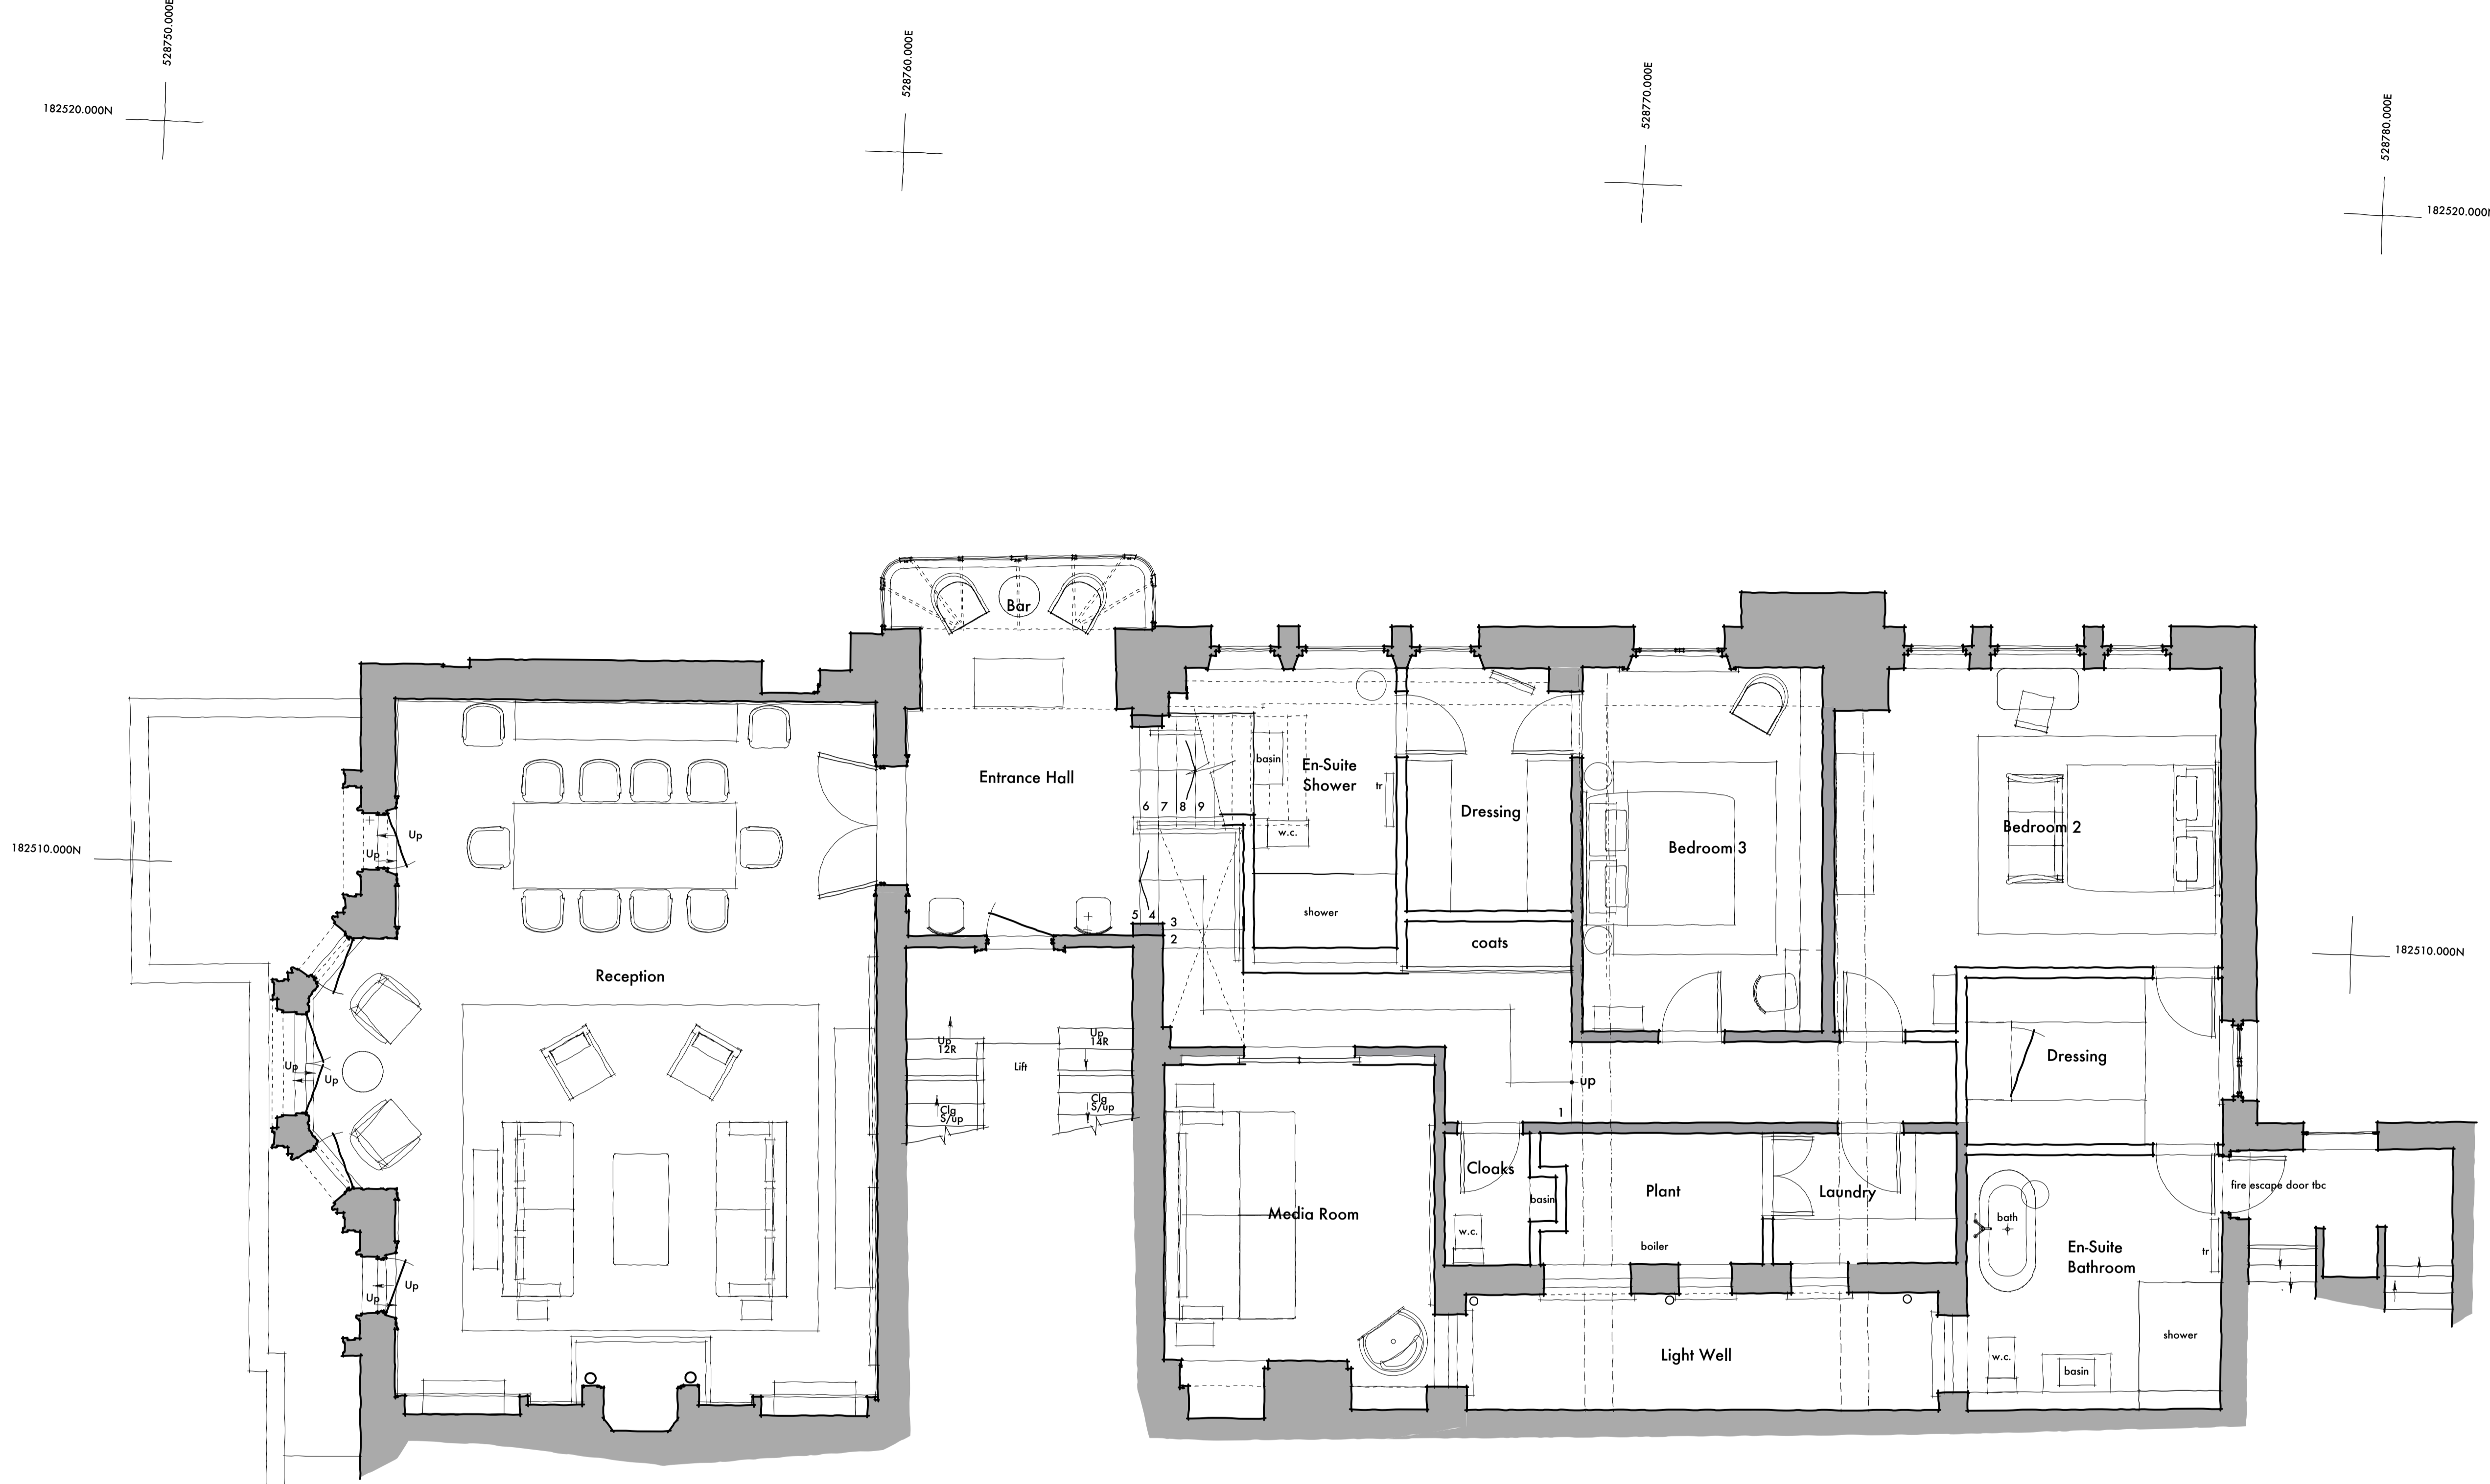
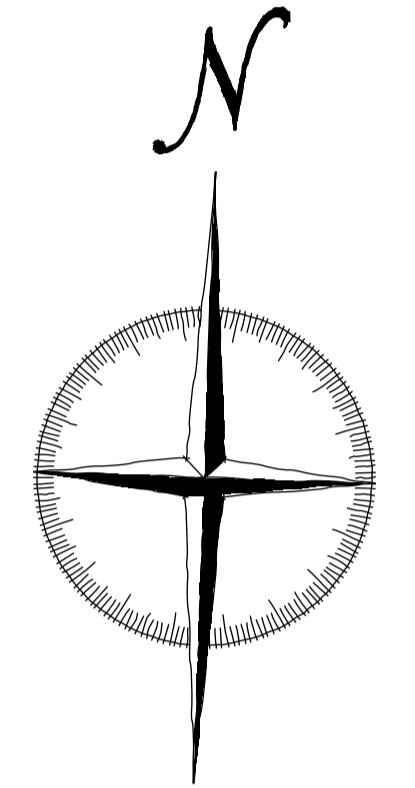


ALL DIMENSIONS AND LEVELS TO BE CHECKED ON SITE BY MAIN CONTRACTOR PRIOR TO COMMENCING EXCAVATION WORKS. ANY DISCREPANCY IS TO BE REPORTED BACK TO THE ARCHITECT FOR INSTRUCTION.

THIS DRAWING IS THE PROPERTY OF KERR PARKER ASSOCIATES LTD AND MAY NOT BE REPRODUCED OR DISCLOSED TO A THIRD PARTY IN ANY FORM WITHOUT WRITTEN PERMISSION.

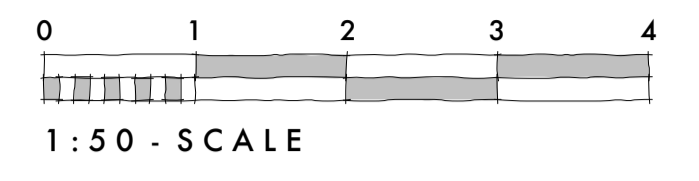

Proposed Lower First Floor Layout Plan - Scale 1:50

PLANNING ISSUE

rev. A furniture layouts revised 14.07.2018

KERR PARKER ASSOCIATES LTD

THE GRANARY, COPPID HALL, NORTH STIFFORD, ESSEX RM16 5UE
TEL: 01375-377731

CONTRACT
APARTMENT 2-3 - 10 CAMBRIDGE GATE,
LONDON. NW1 4JX

DRAWING
PROPOSED LOWER FLOOR PLAN
(FIRST FLOOR)

SCALE	1:50	DATE	January 2018
DRAWN	SB	CHECKED	RP

DRAWING NO.	REV.
K-1712 . 04	A

Contractor must verify all dimensions and information on site prior to commencement of work.
Do not scale from drawing. Copyright ©