


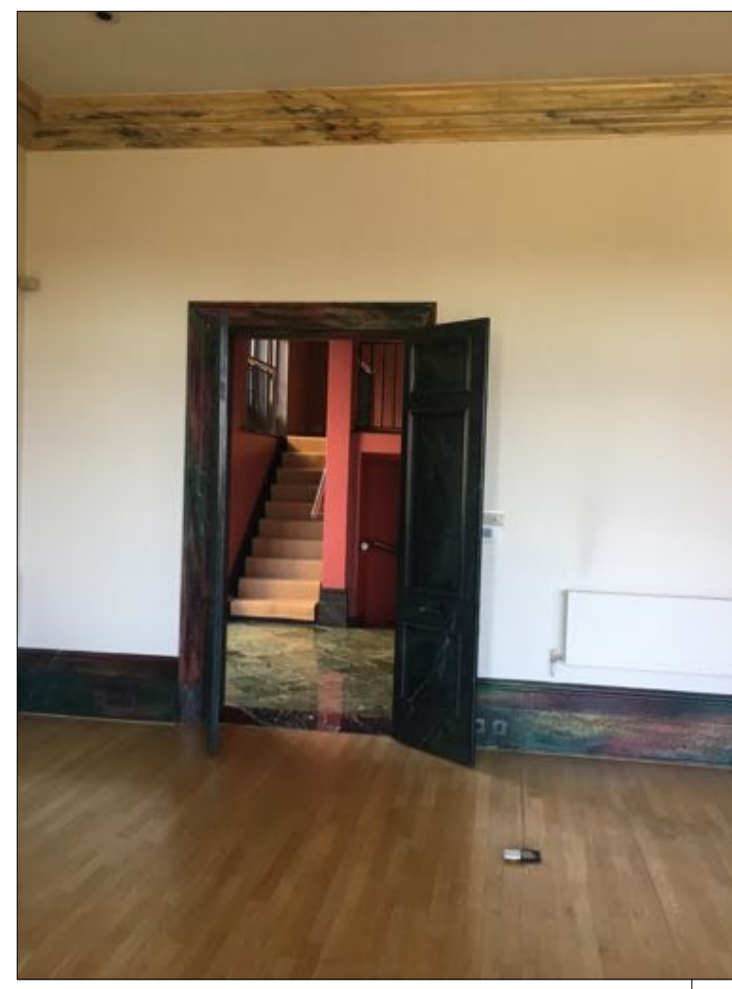
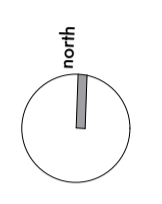


ALL DIMENSIONS AND LEVELS TO BE CHECKED ON SITE BY MAIN CONTRACTOR PRIOR TO COMMENCING EXCAVATION WORKS. ANY DISCREPANCY IS TO BE REPORTED BACK TO THE ARCHITECT FOR INSTRUCTION.
THIS DRAWING IS THE PROPERTY OF KERR PARKER ASSOCIATES LTD AND MAY NOT BE REPRODUCED OR DISCLOSED TO A THIRD PARTY IN ANY FORM WITHOUT WRITTEN PERMISSION.


- LEGEND**
-  - stone and timber floor finishes to be removed.
 -  - walls, doors, fabric, fixtures and fittings to be removed
 -  - retained building structure and fabric




door opening increased in width. skirtings, architraves, doors and cornice removed




stair opening increased in width with dividing wall removed, stairs removed, skirtings and architraves removed

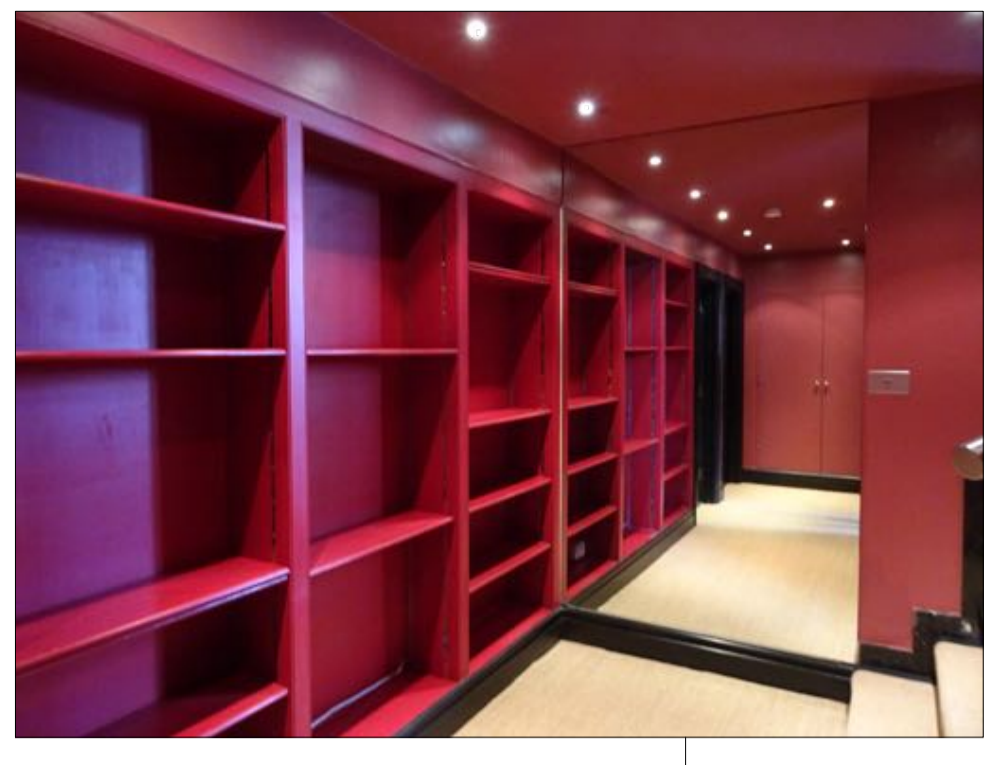

joinery, partitions, floor finishes and stairs removed

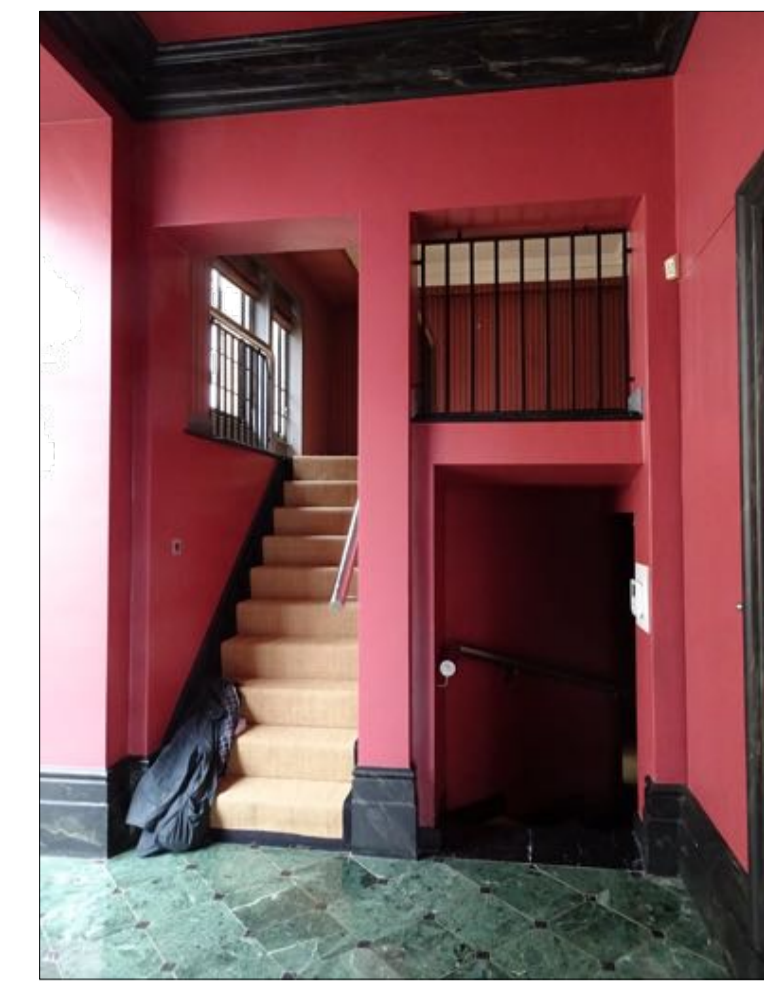

central separating partition removed opening increased in width and height. skirtings, architrave and cornice removed

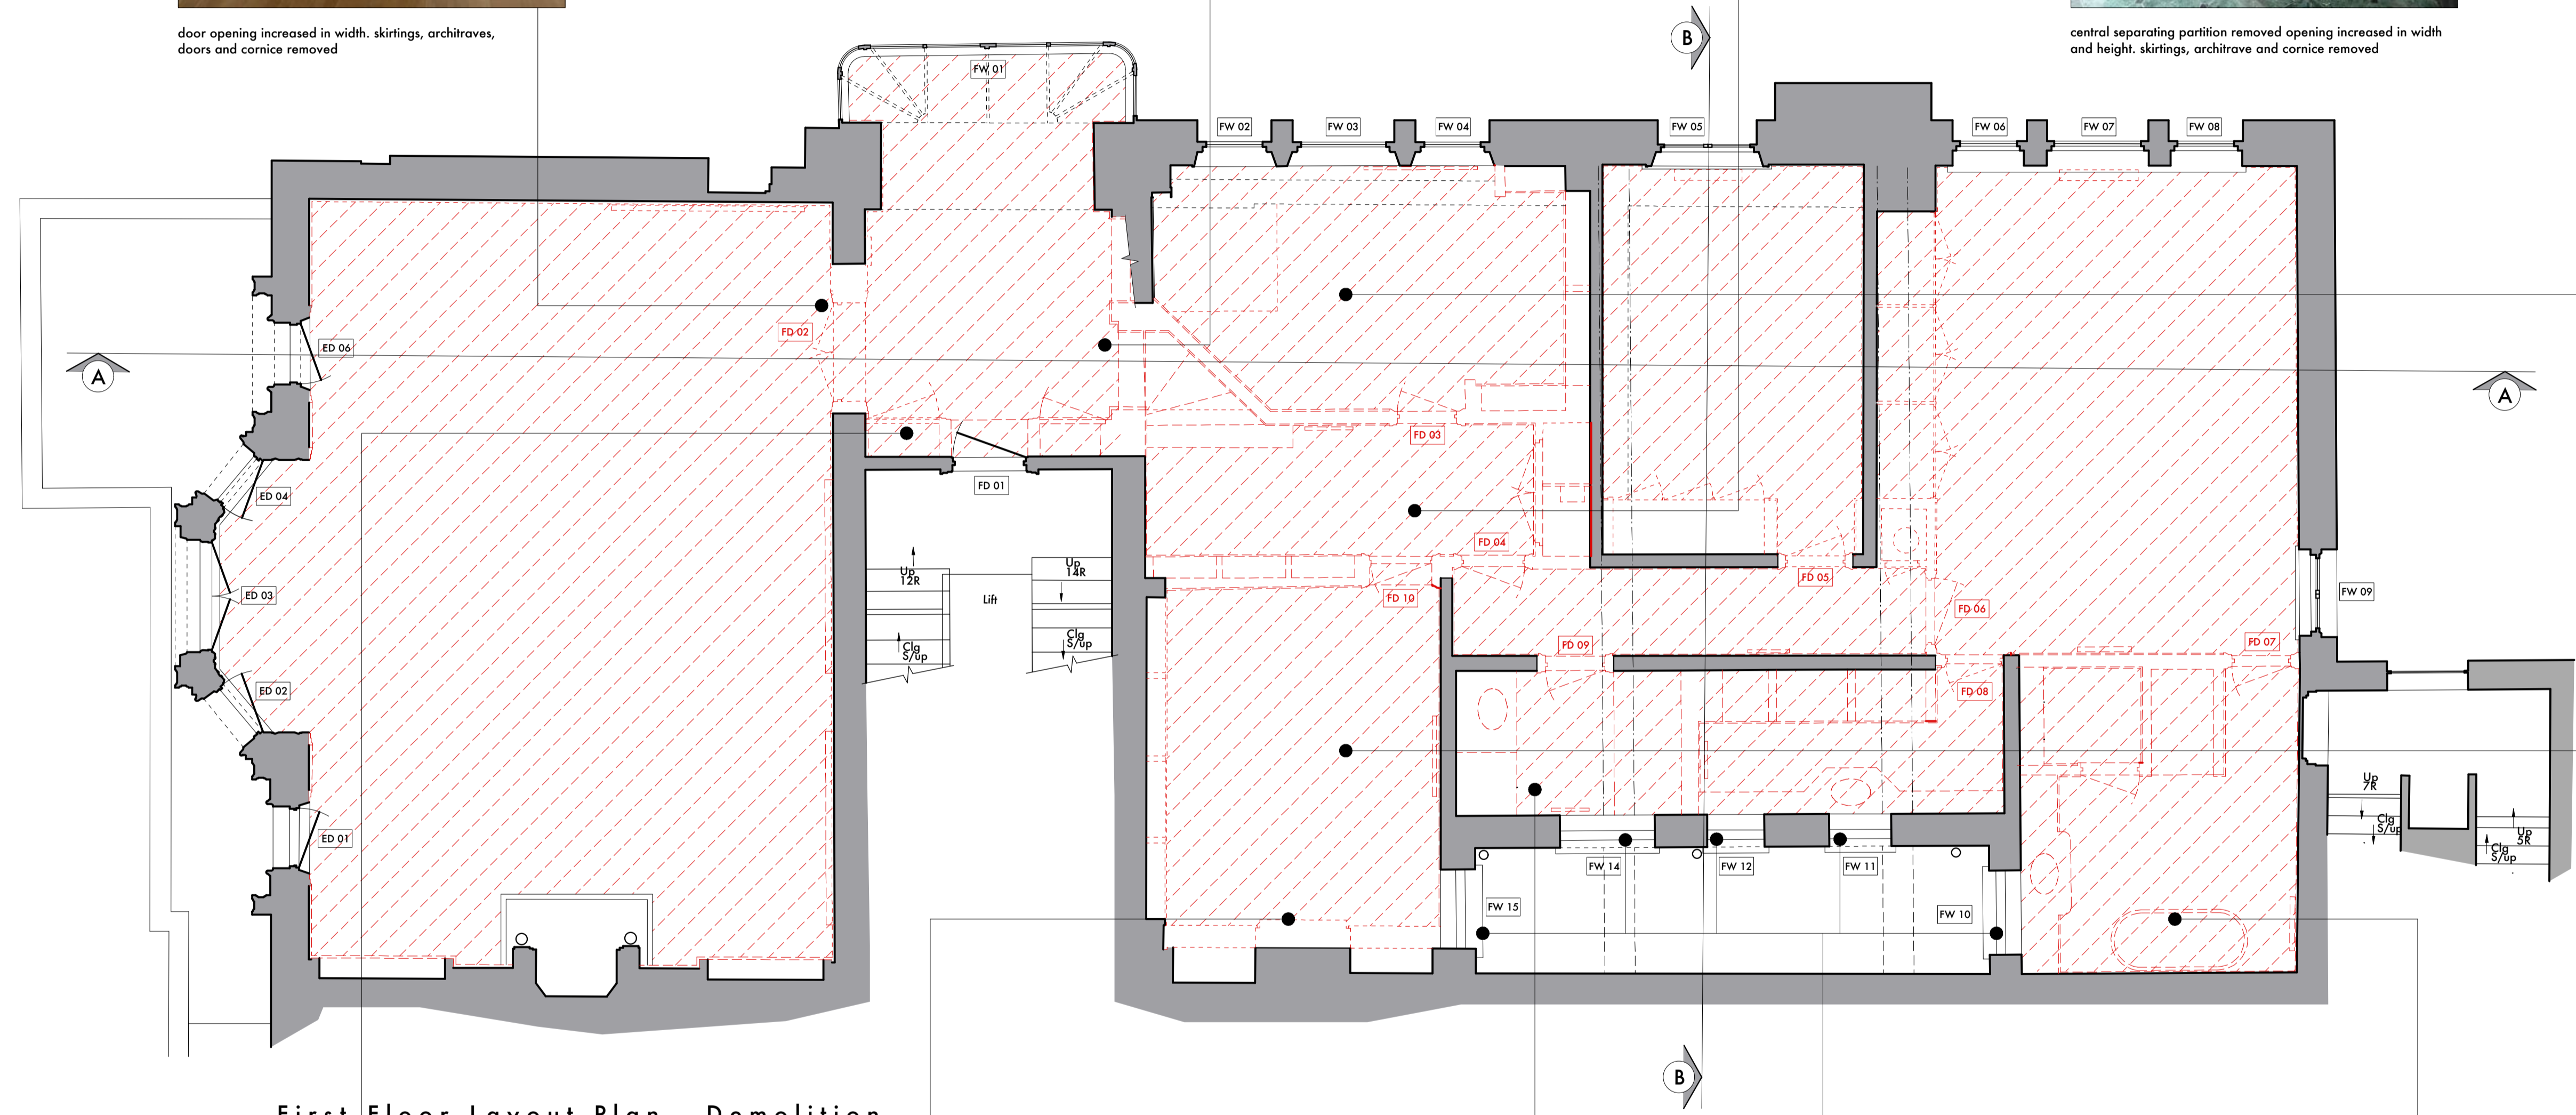


First Floor Layout Plan - Demolition



joinery, fixtures, fittings and enclosure stair partition and floor finishes removed



doors, skirtings, architrave, floor finishes and partitions removed

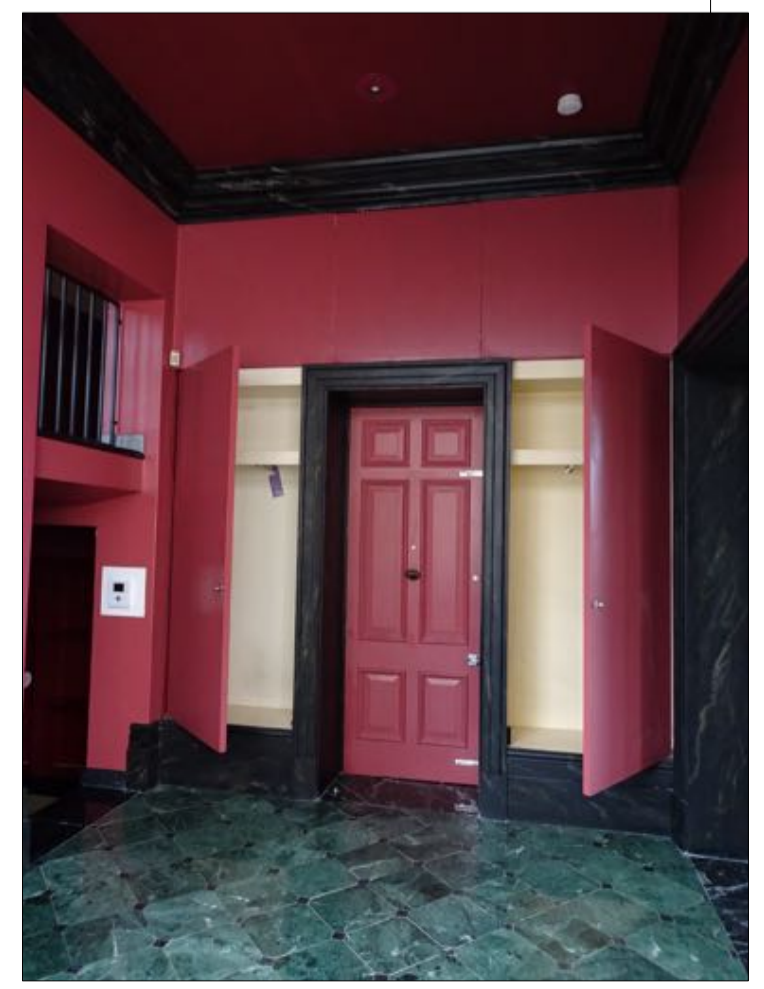

joinery around entrance door removed allowing increase in width for stair opening. flooring, cornice and architrave removed



joinery, skirtings and corning removed



cloak room fixtures, fittings, services and joinery to be removed



windows to be repaired and overhauled



bathroom fixtures, fittings, services and joinery to be removed

PLANNING ISSUE

KERR PARKER ASSOCIATES LTD

THE GRANARY, COPPID HALL, NORTH STIFFORD, ESSEX RM16 5UE
TEL: 01375-377731

CONTRACT
FLAT 2-3 - 10 CAMBRIDGE GATE,
LONDON. NW1 4JX

DRAWING
DEMOLITION LOWER FLOOR PLAN
(FIRST FLOOR)

SCALE 1:50 DATE June 2018

DRAWN SB CHECKED RP

DRAWING NO. **K-1712 - 10** REV.

Contractors must verify all dimensions and information on site prior to commencement of work. Do not scale from drawing. Copyright ©