


First Floor Layout Plan - Proposed



Typical Detail Showing New Work to Existing Floor - Scale 1:5

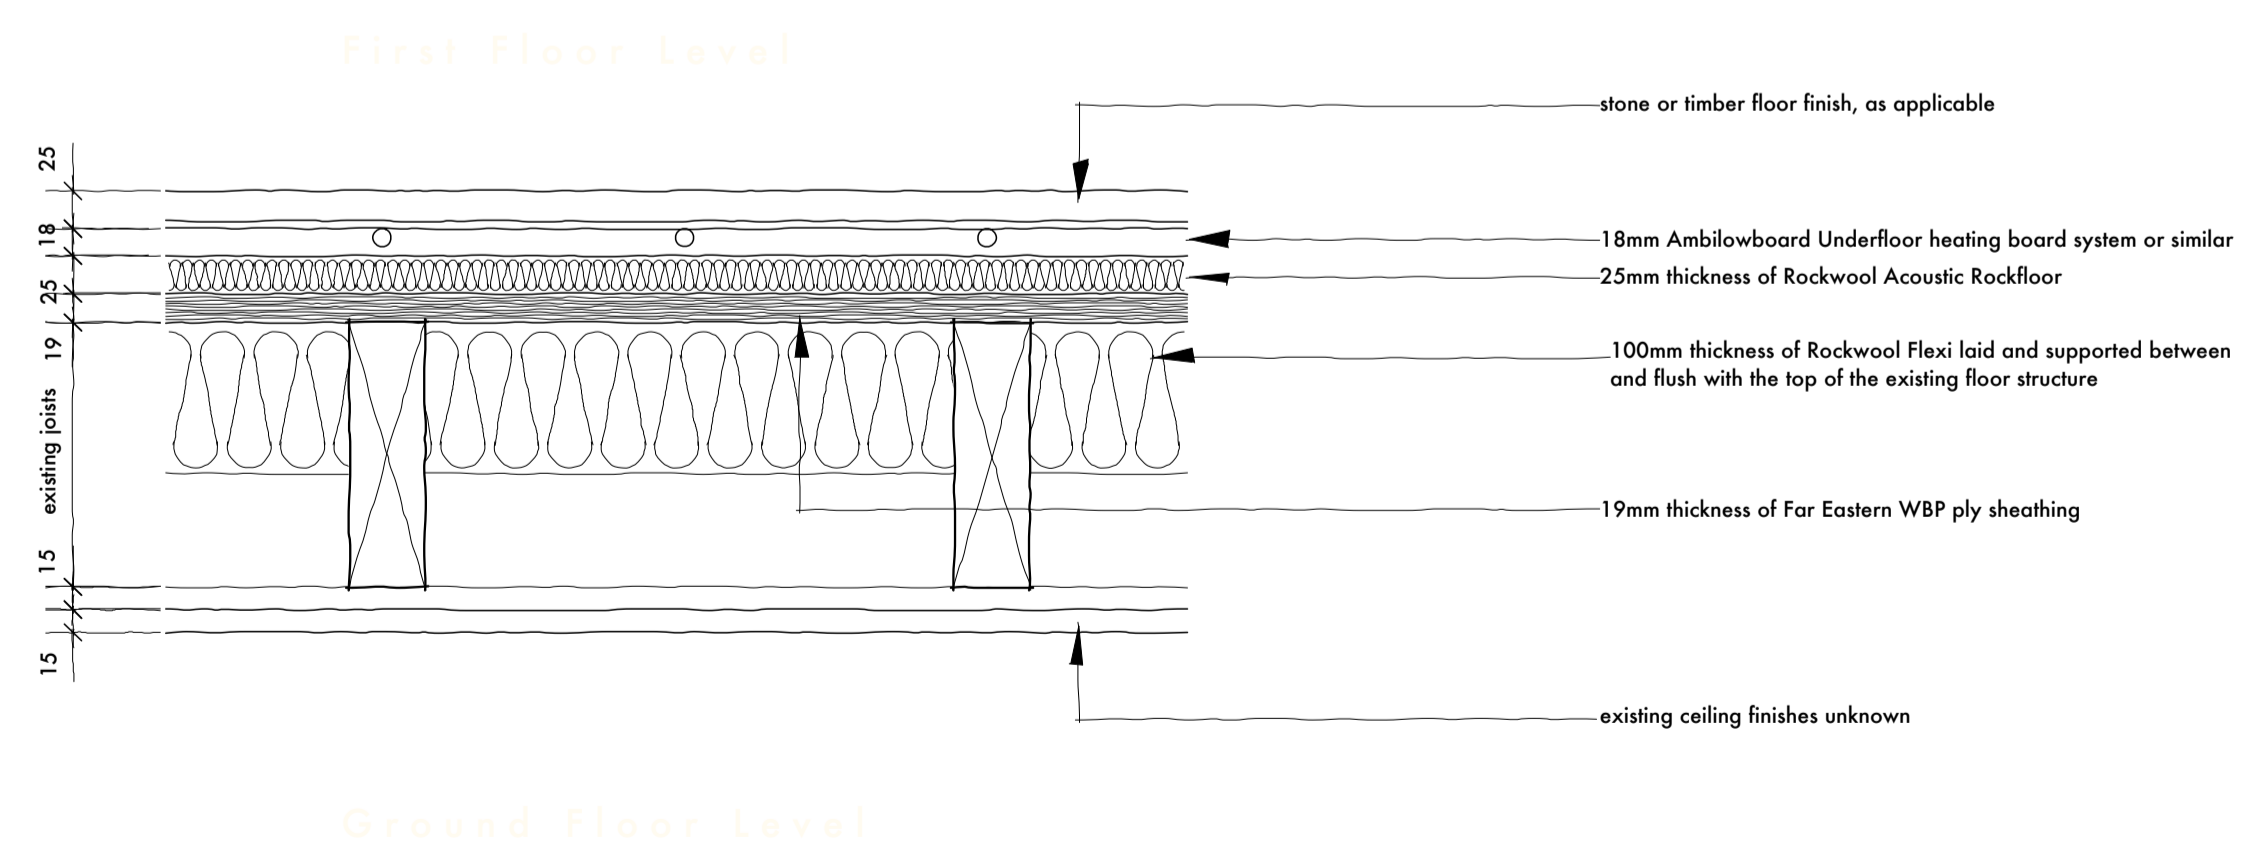

Typical existing floor finishes to be replaced

PLANNING ISSUE

KERR PARKER ASSOCIATES LTD

THE GRANARY, COPPID HALL, NORTH STIFFORD, ESSEX RM16 5UE
TEL: 01375-377731

CONTRACT
FLAT 2-3 - 10 CAMBRIDGE GATE,
LONDON. NW1 4JX

DRAWING
PROPOSED LOWER FLOOR PLAN
(FIRST FLOOR)

SCALE 1:50 DATE June 2018
DRAWN SB CHECKED RP

DRAWING NO. REV.
K-1712 . 11