


ALL DIMENSIONS AND LEVELS TO BE CHECKED ON SITE BY MAIN CONTRACTOR PRIOR TO COMMENCING EXCAVATION WORKS. ANY DISCREPANCY IS TO BE REPORTED BACK TO THE ARCHITECT FOR INSTRUCTION.

THIS DRAWING IS THE PROPERTY OF KERR PARKER ASSOCIATES LTD AND MAY NOT BE REPRODUCED OR DISCLOSED TO A THIRD PARTY IN ANY FORM WITHOUT WRITTEN PERMISSION.

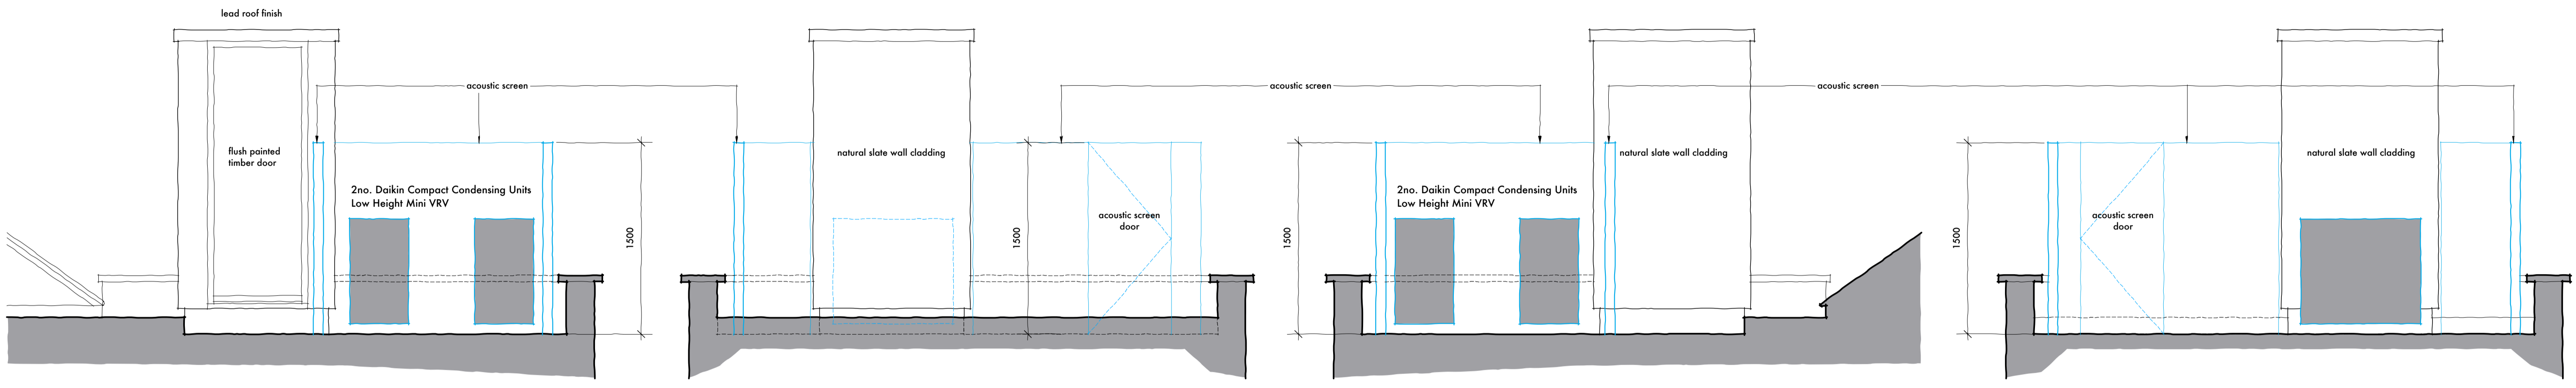

Elevation / Section A-A


Elevation / Section B-B

Elevation / Section C-C

Elevation / Section D-D



screen capture of aerial photograph taken courtesy of Google Earth

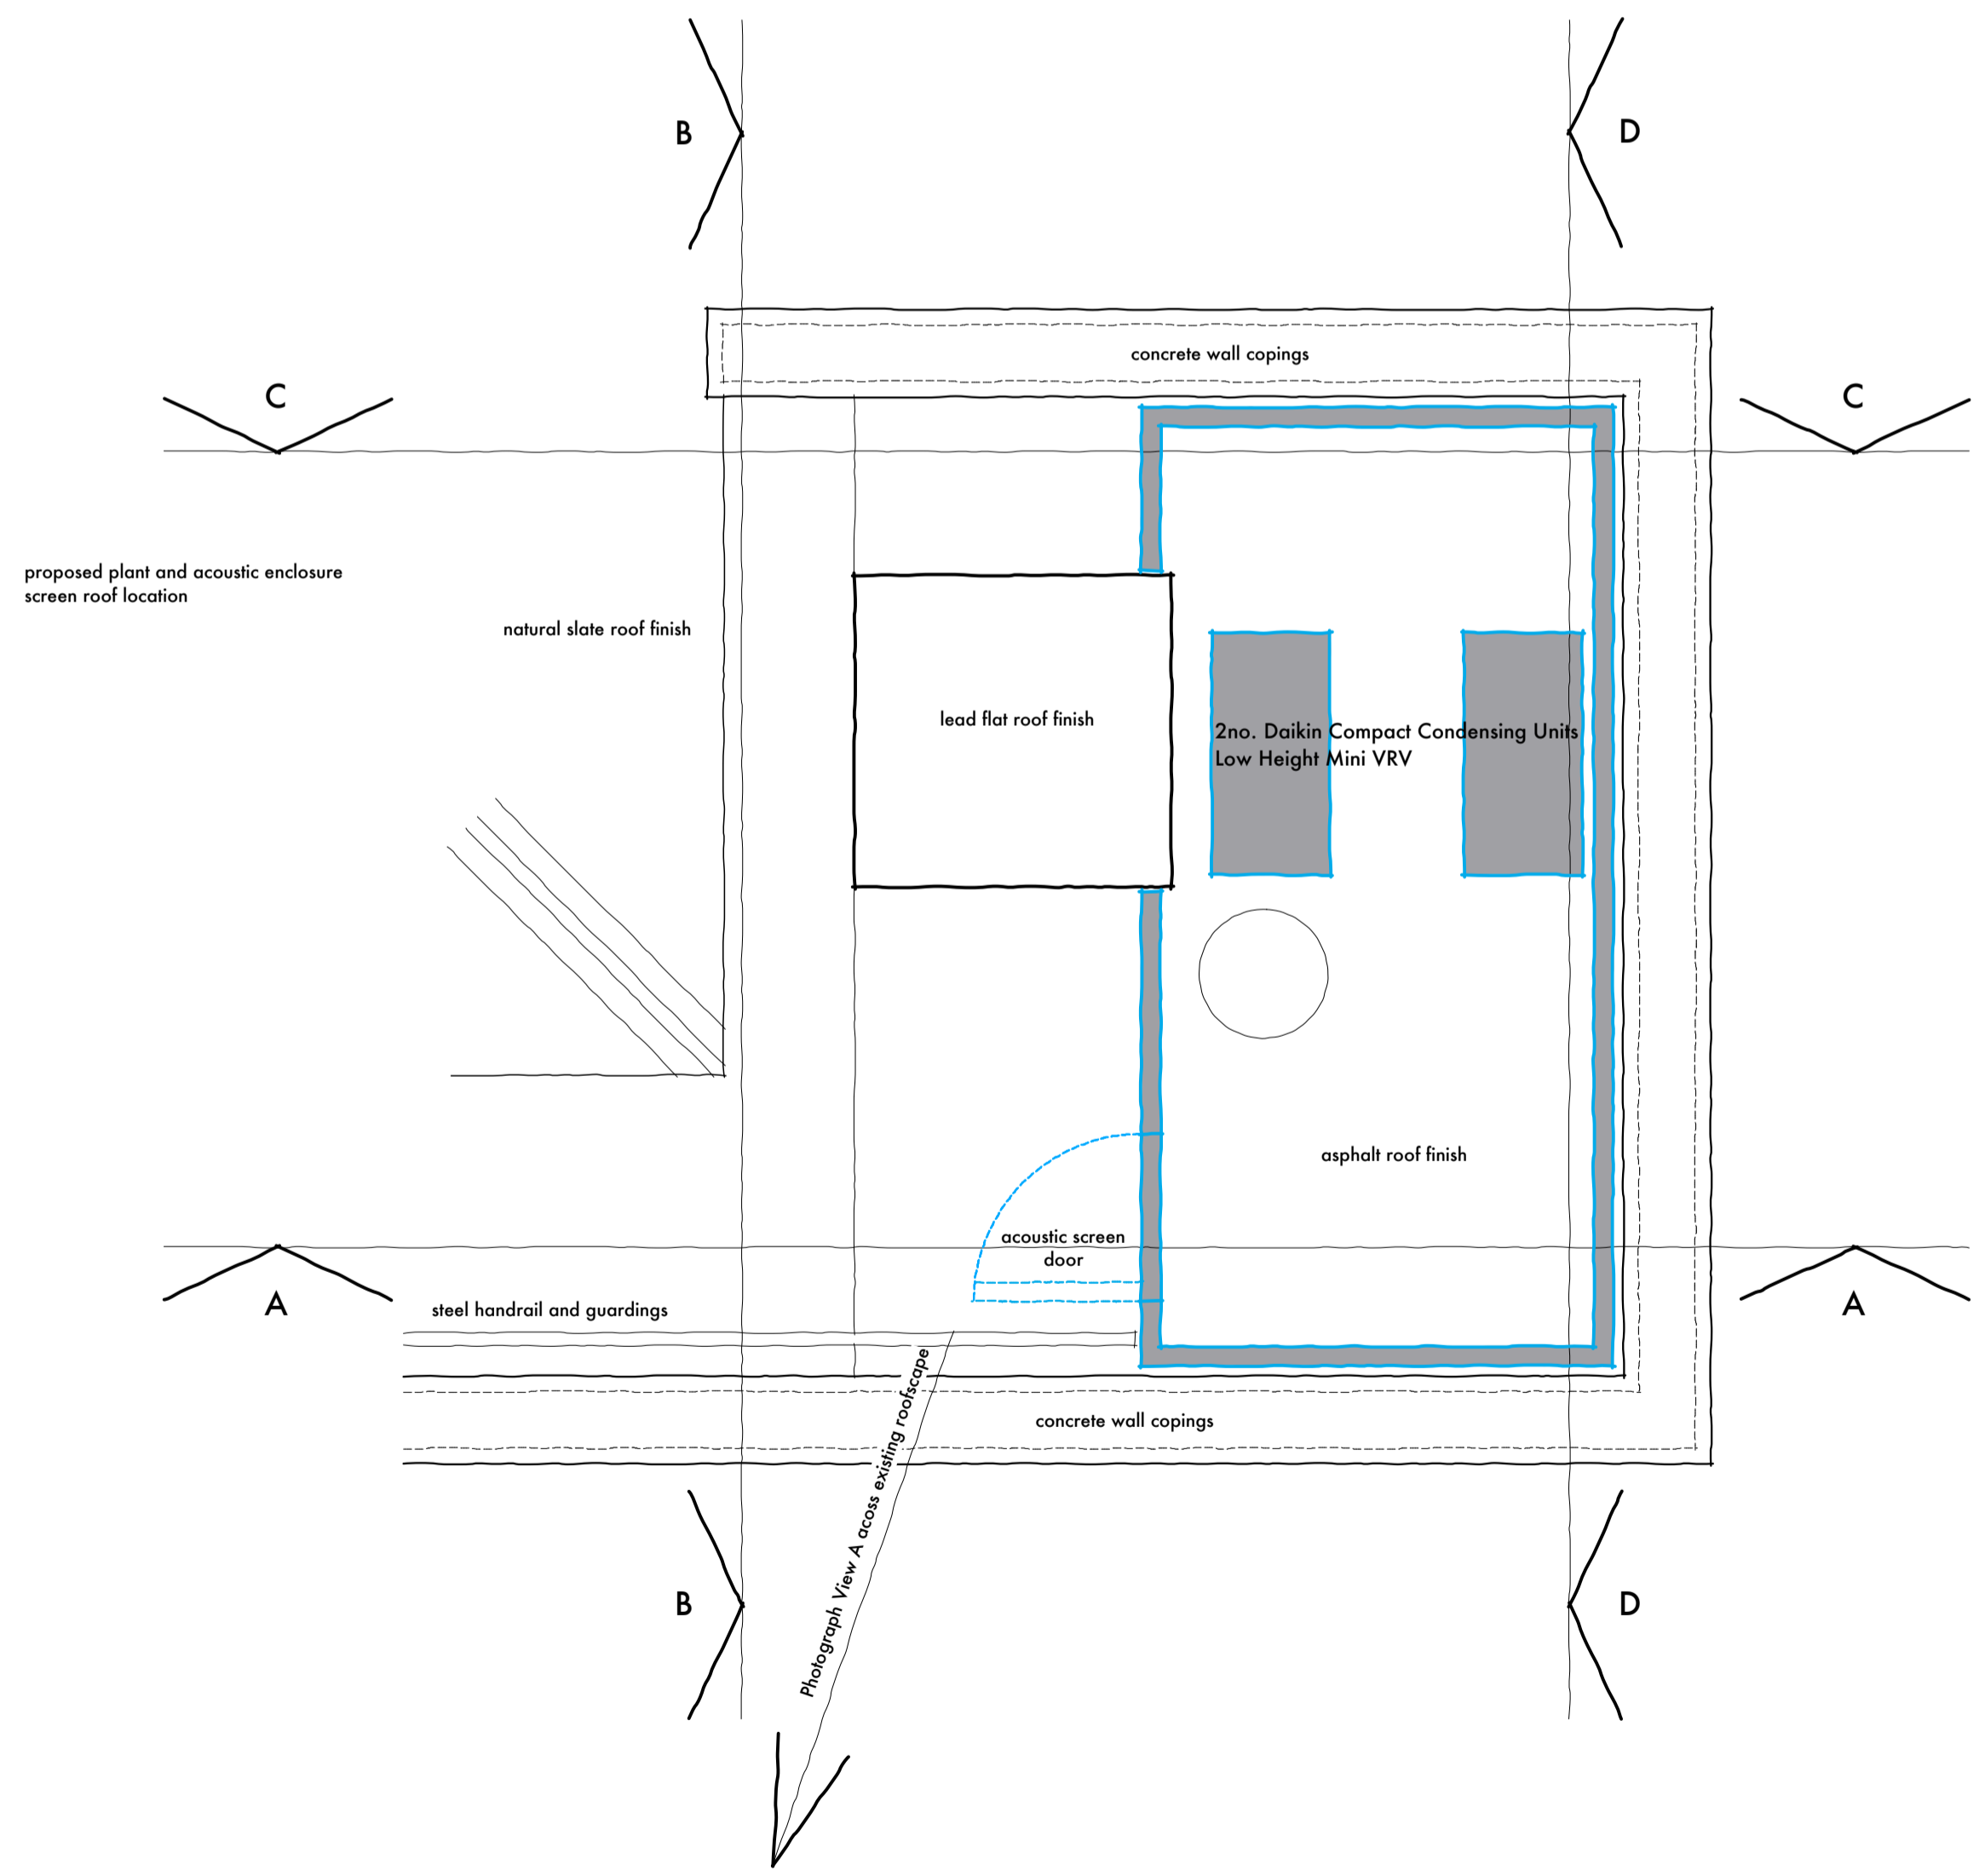

Stair Shaft Roof Plan - Scale 1:25



screen capture of aerial photograph taken courtesy of Google Earth

proposed plant and acoustic enclosure screen roof location



Proposed Acoustic Screen Type Finished in RAL 7040 'Gun Metal Grey'



photograph A taken from stair roof level across existing roofscape

existing condensing units

PLANNING ISSUE

KERR PARKER ASSOCIATES LTD

THE GRANARY, COPPID HALL, NORTH STIFFORD, ESSEX RM16 5JE
TEL: 01375-377731

CONTRACT
FLAT 2-3 - 10 CAMBRIDGE GATE, LONDON, NW1 4JX

DRAWING
PLANS AND ELEVATIONS OF SHOWING PROPOSED CONDENSING UNITS WITH ACOUSTIC SCREEN

SCALE 1:25 @ A1 DATE July 2018
DRAWN SB CHECKED RP

DRAWING NO. REV. **K1712.23**

Contractors must verify all dimensions and information on site prior to commencement of work. Do not scale from drawing. Copyright ©