



BASEMENT PLAN

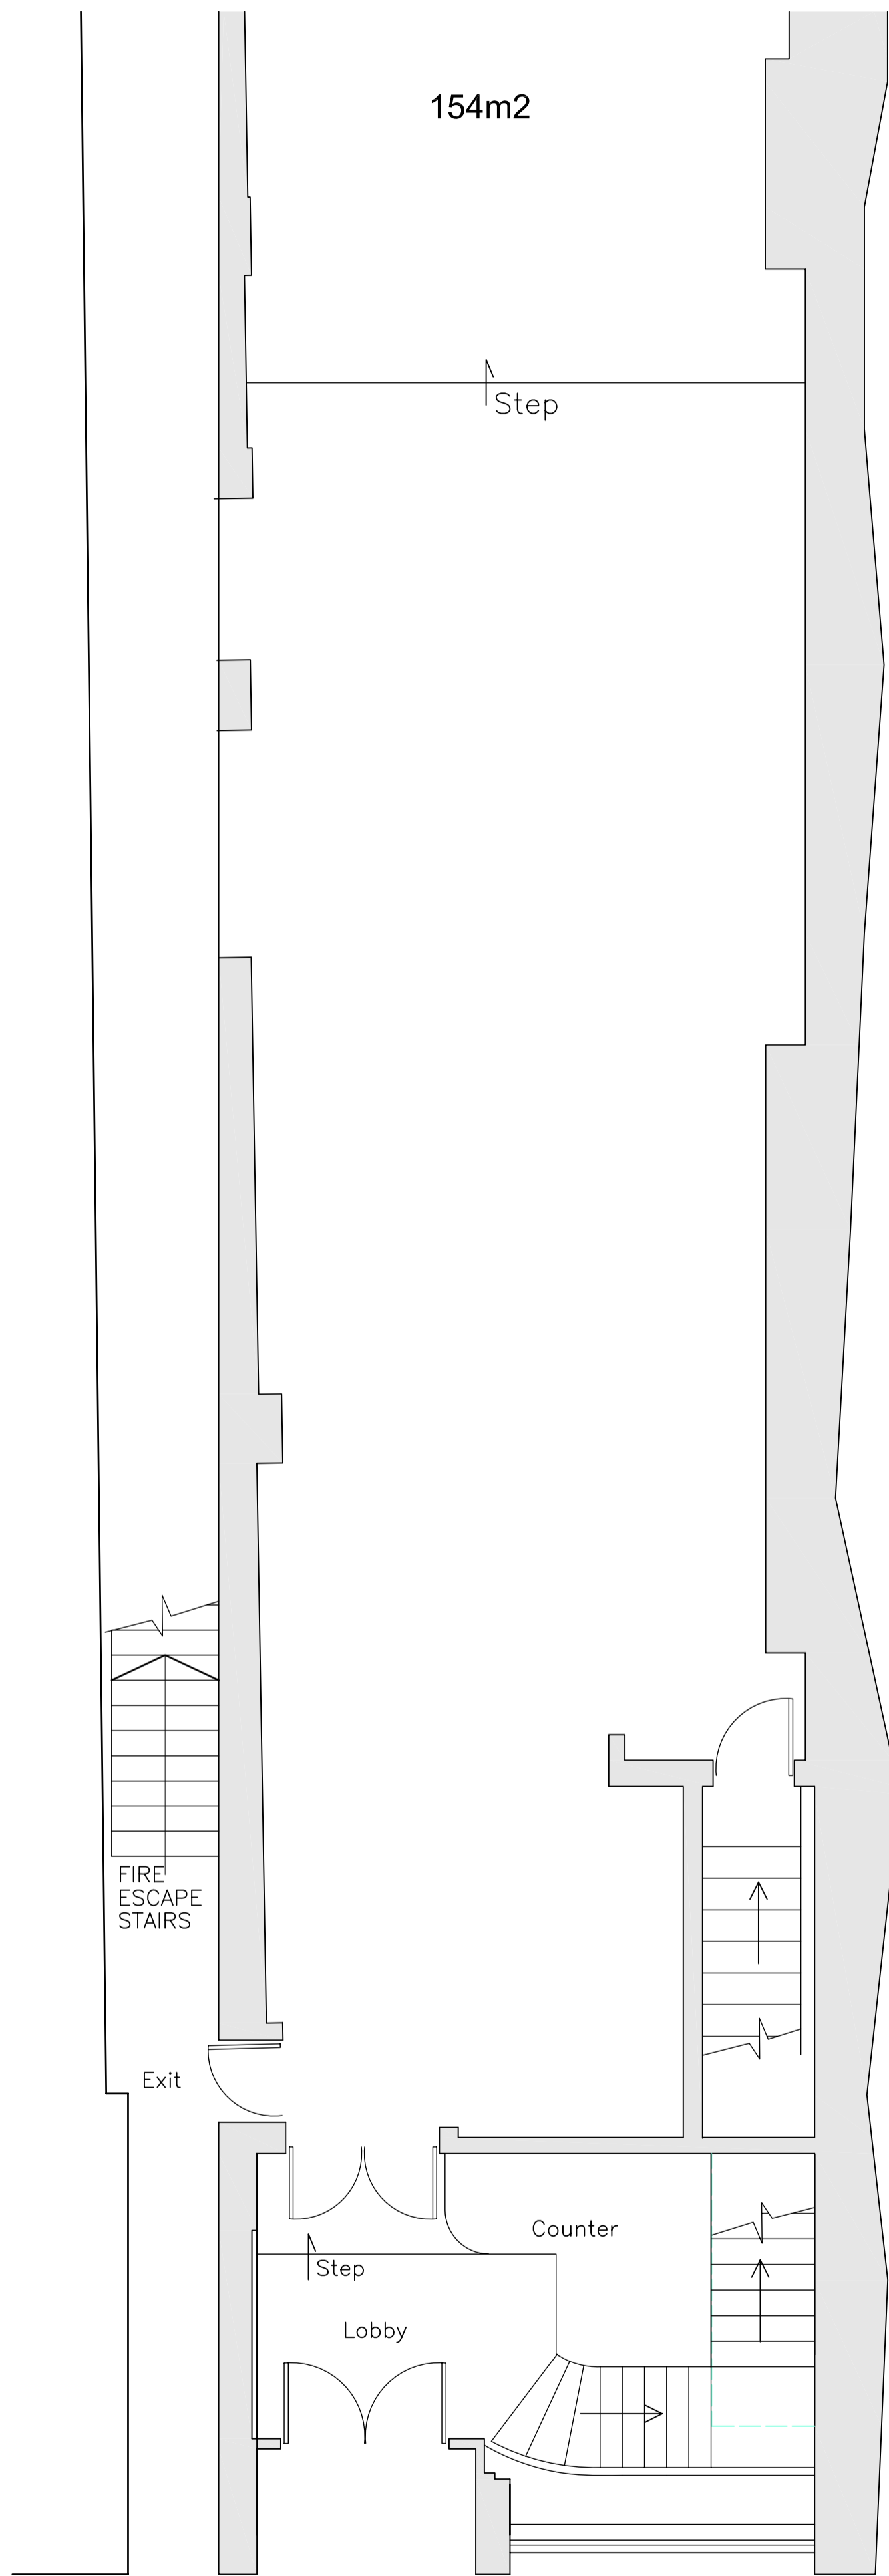

238m2  
GROUND FLOOR PLAN (FRONT SECTION)

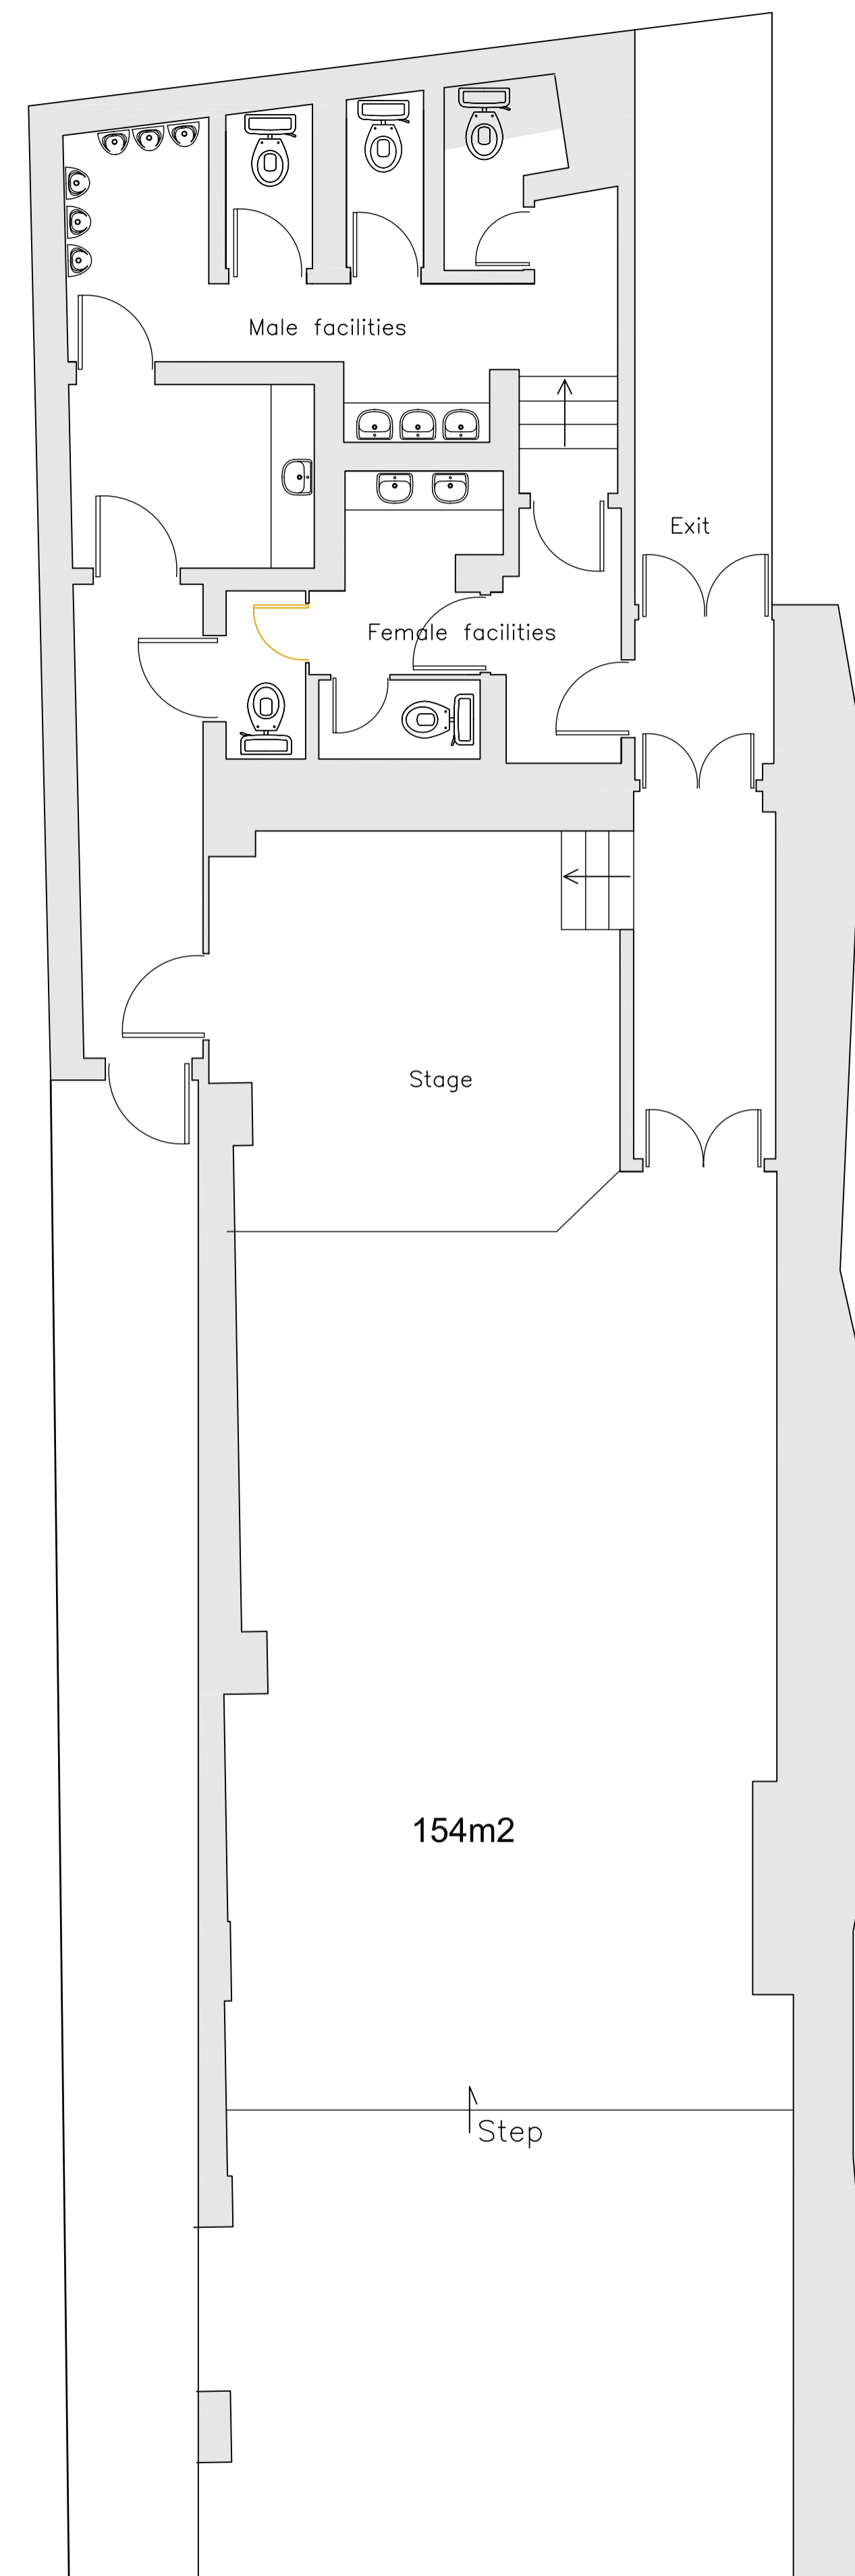

GROUND FLOOR PLAN (REAR SECTION)

REVISIONS  
**Hillman**design Ltd  
**Architectural Practice**


24 Crichton Road  
Carshalton Beeches  
Surrey, SM5 3LS  
t:(020) 8715 5584  
f:(020) 8715 8134  
mail@hillmandesign.co.uk

PROJECT  
THE BLACK CAP  
171 CAMDEN HIGH STREET,  
CAMDEN, LONDON, NW1 7JY


DRAWING  
EXISTING  
GROUND FLOOR BAR / CLUB  
BASEMENT LEVEL

SCALE 1:50 DATE JAN 13


DRAWING NO. BLK/P/2/103 REVISION

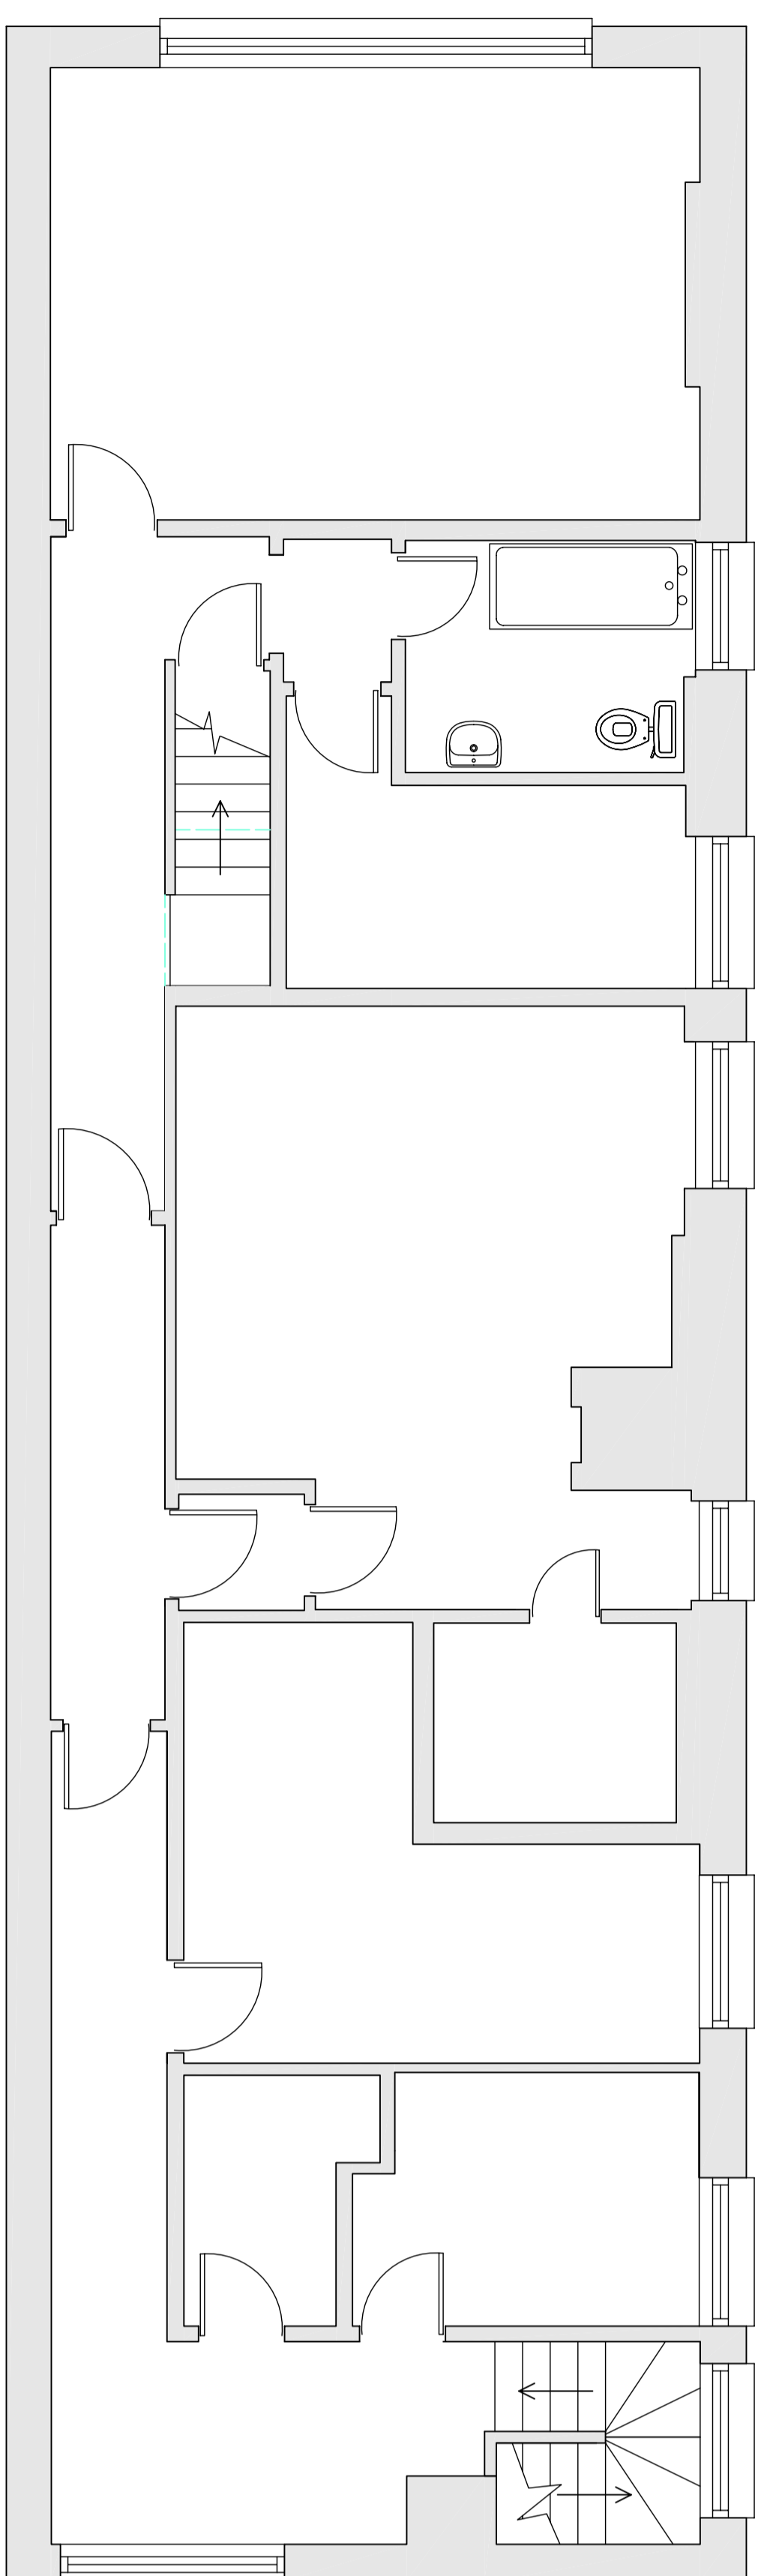


SECOND FLOOR

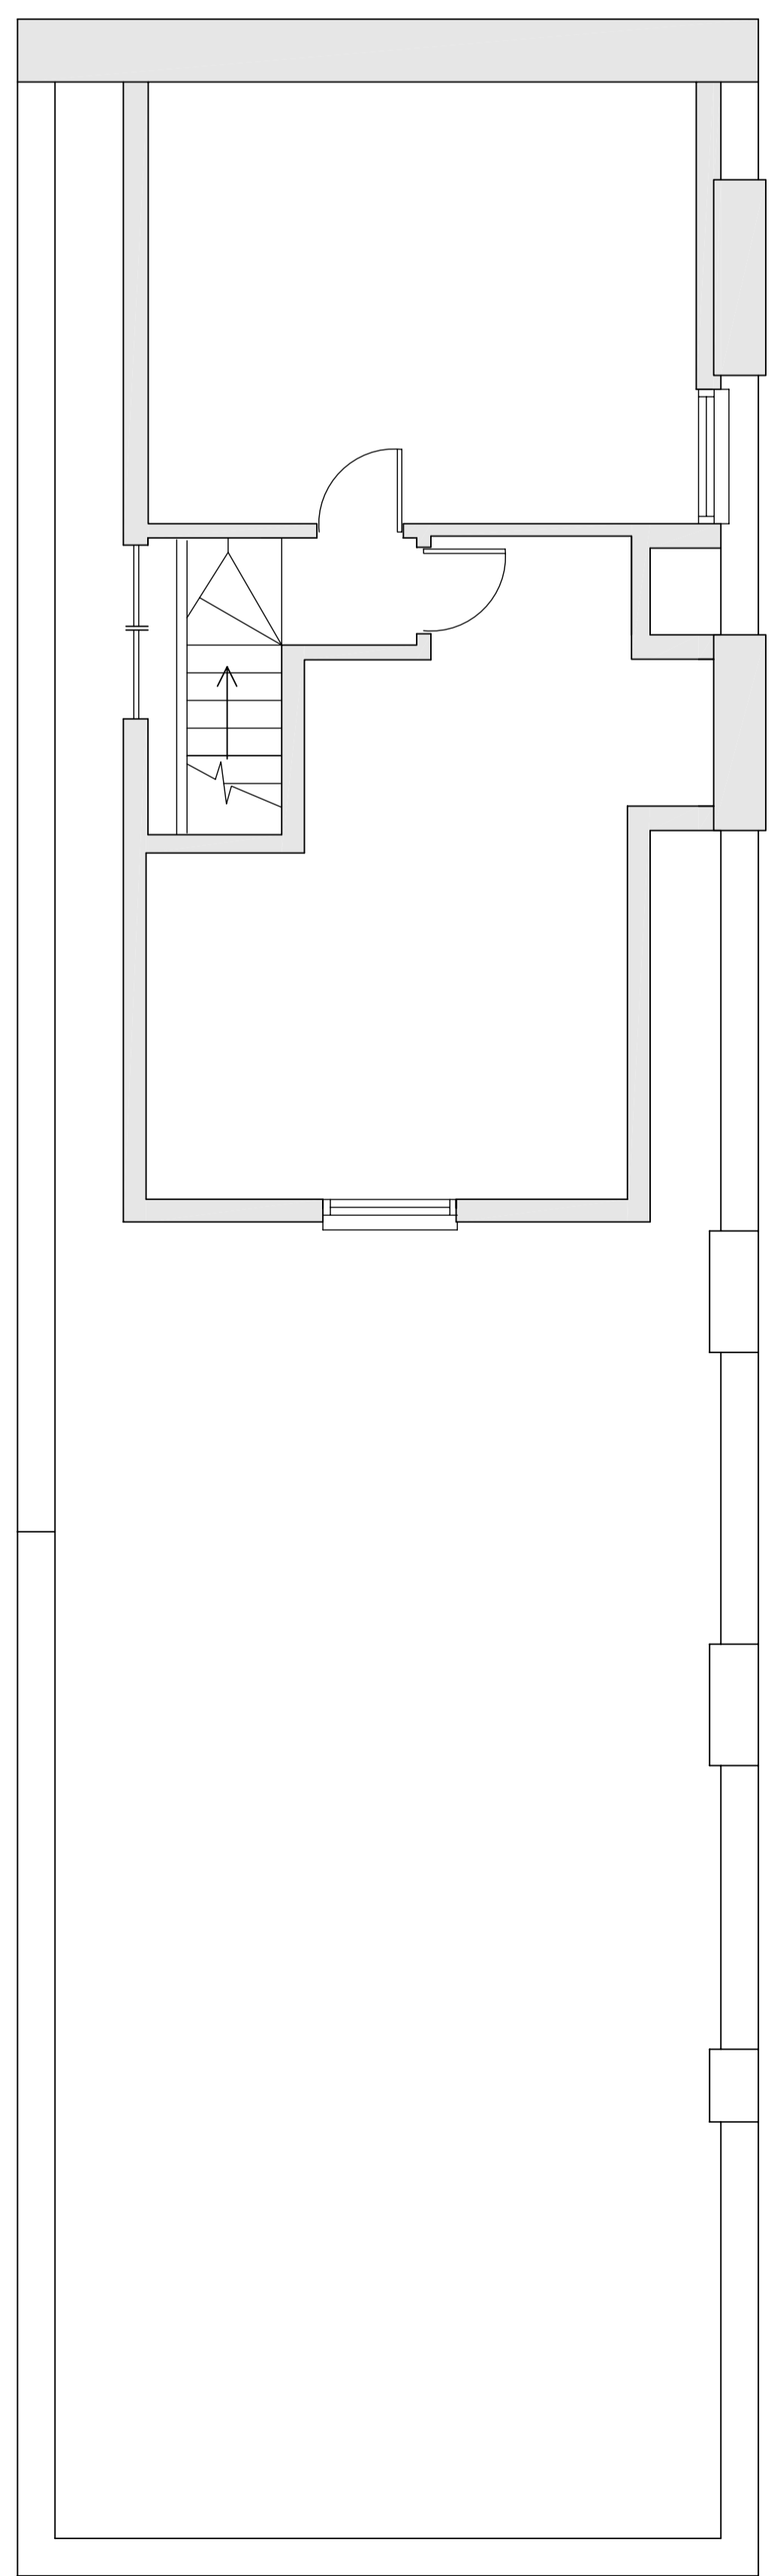


THIRD FLOOR

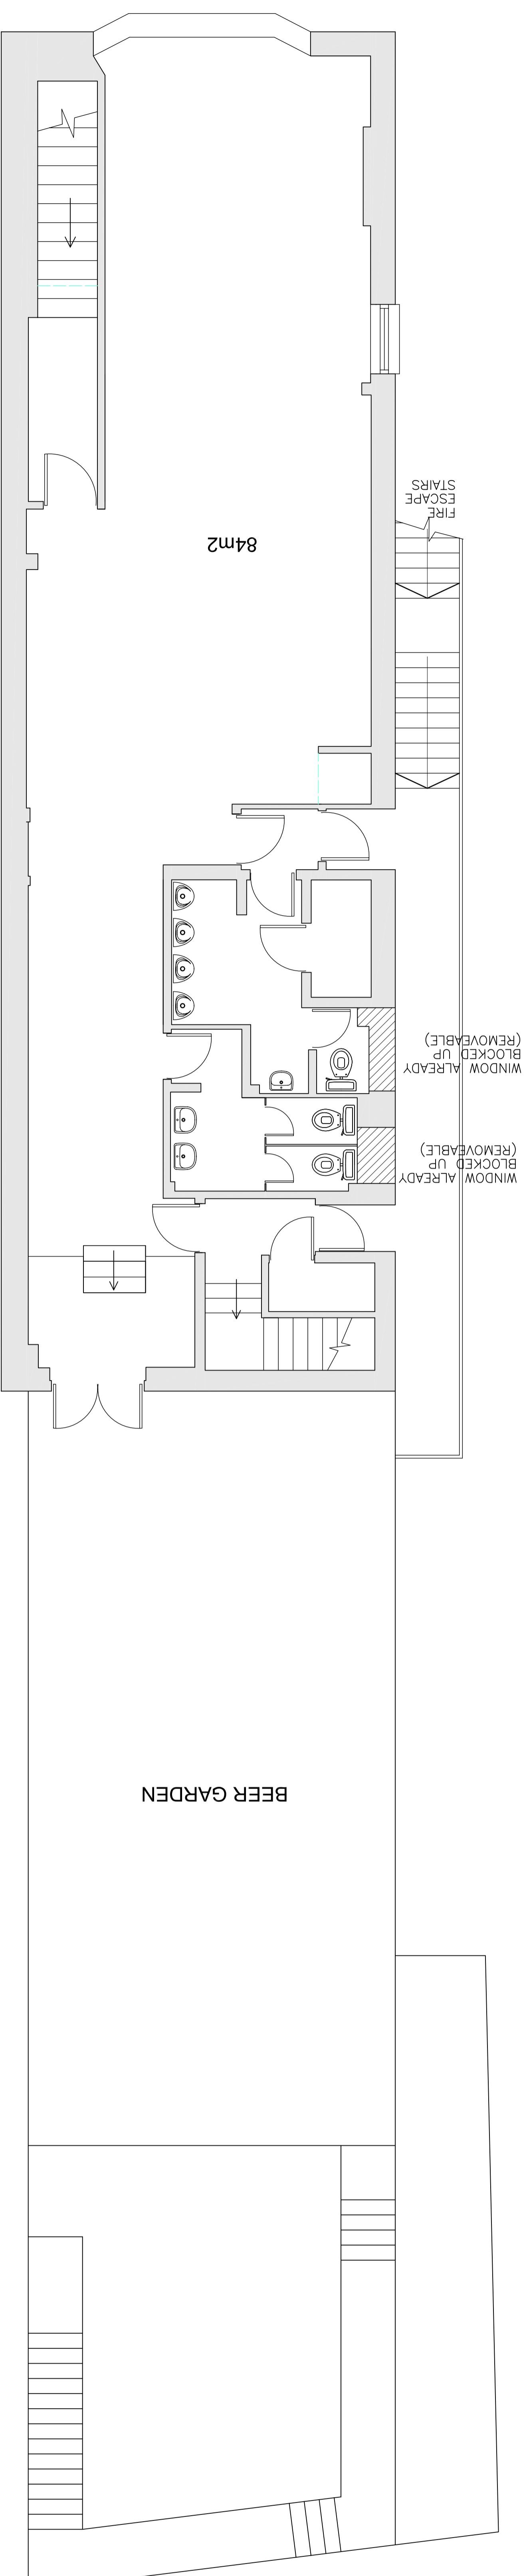


FIRST FLOOR

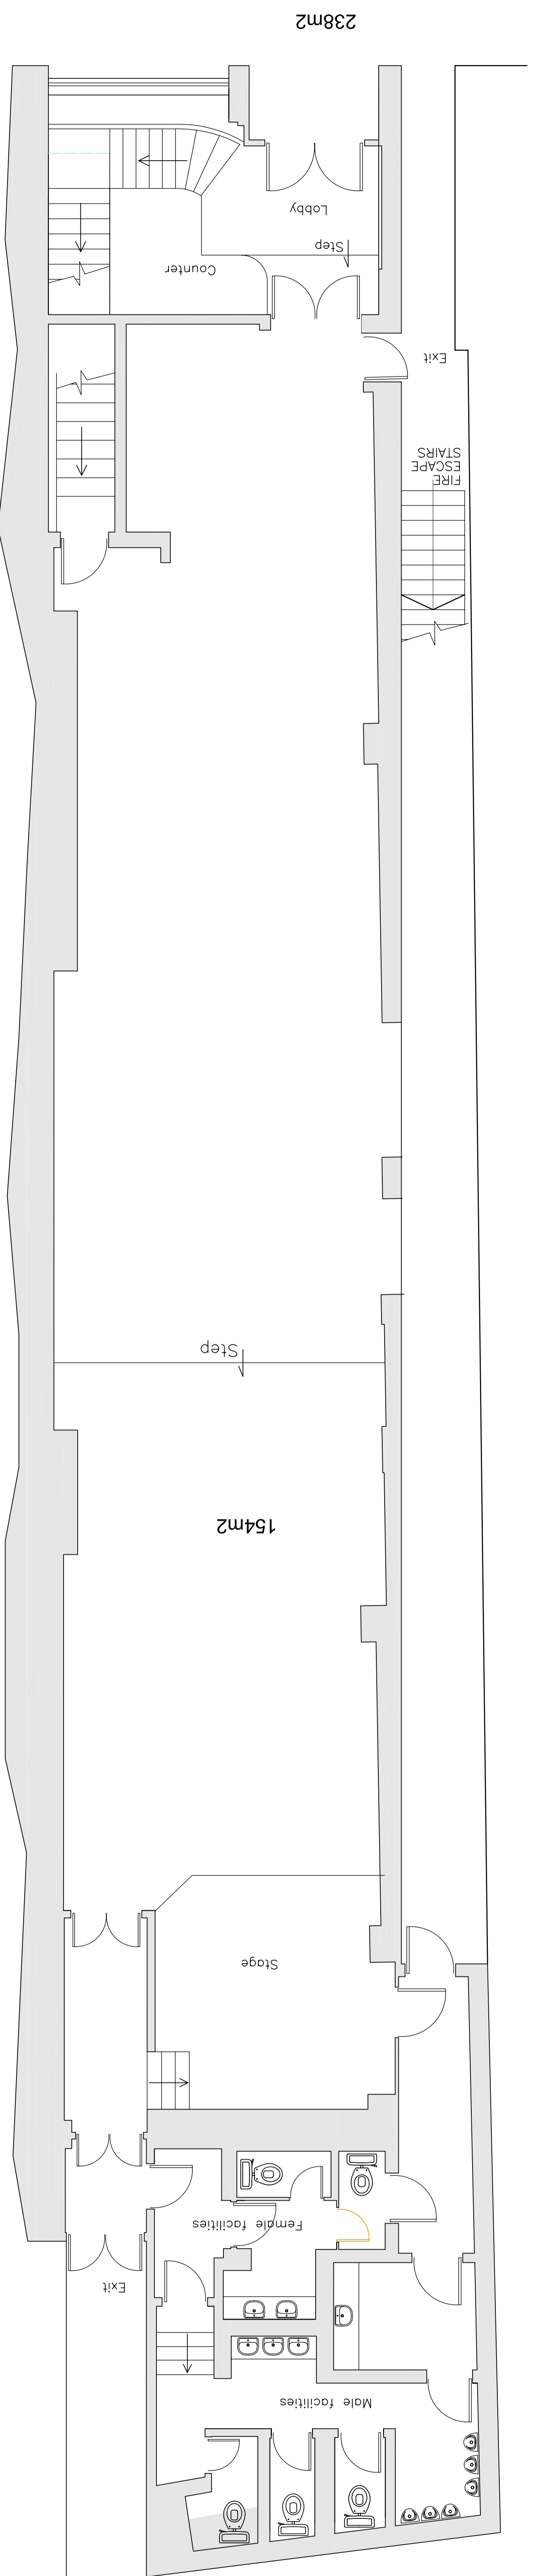

GROUND FLOOR

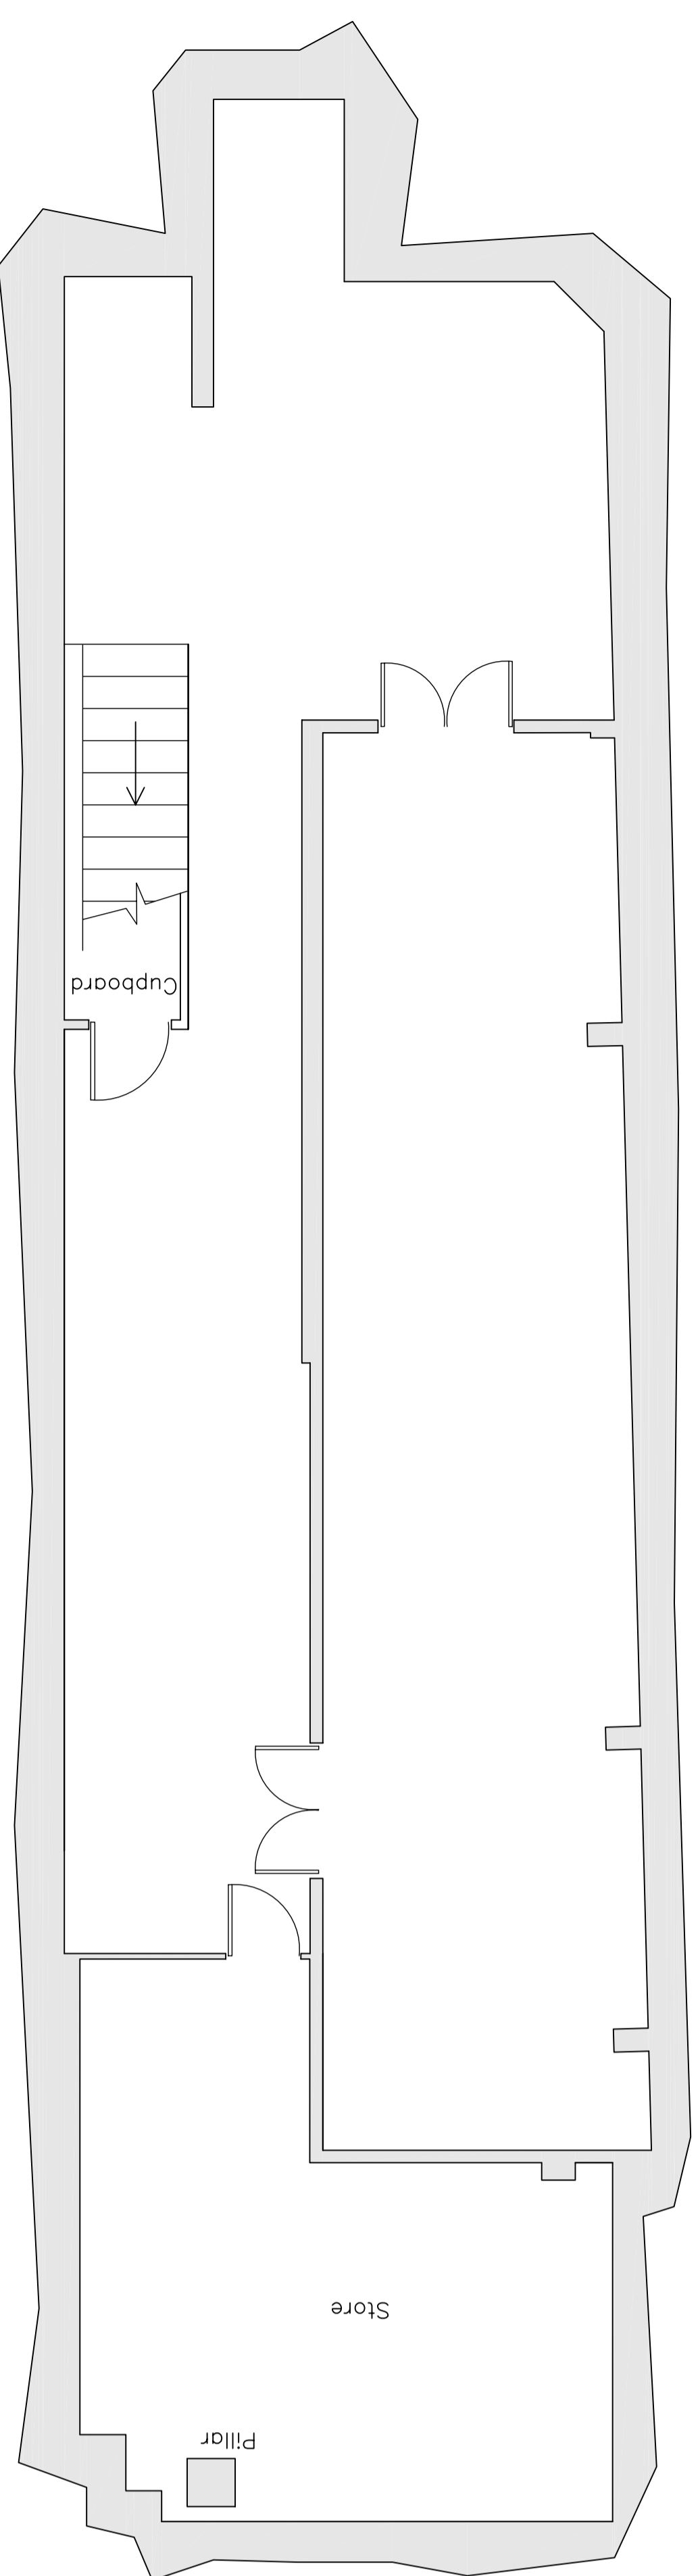

BASEMENT

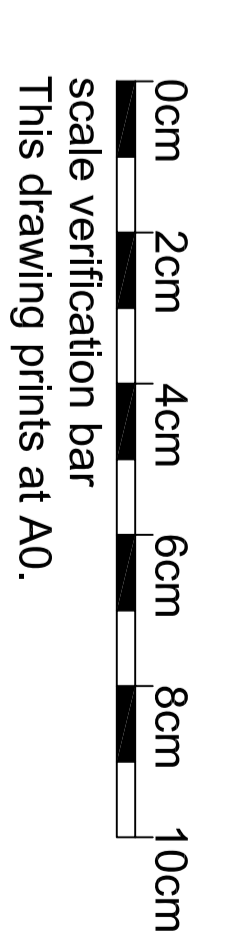

A. Drawing reproduced at 1:50 scale 3/05/13  
 REVISIONS

**Hillman design**  
 Architectural Practice


24 Crichton Road  
 Carshaton Beeches  
 Surrey, SM5 3LS  
 t:(020) 8715 5584  
 f:(020) 8715 8134  
 mail@hillmandesign.co.uk

PROJECT  
 THE BLACK CAP  
 171 CAMDEN HIGH STREET,  
 CAMDEN, LONDON, NW1 7JY


EXISTING  
 FLOOR PLANS

SCALE 1:50 @ A0  
 DATE APR 13  
 DRAWING NO. BLK/P3/100  
 REVISION A


Note:-  
 This drawing must not be scaled. All dimensions and levels are to be checked on site and any discrepancies are to be reported to Cube prior to manufacture.

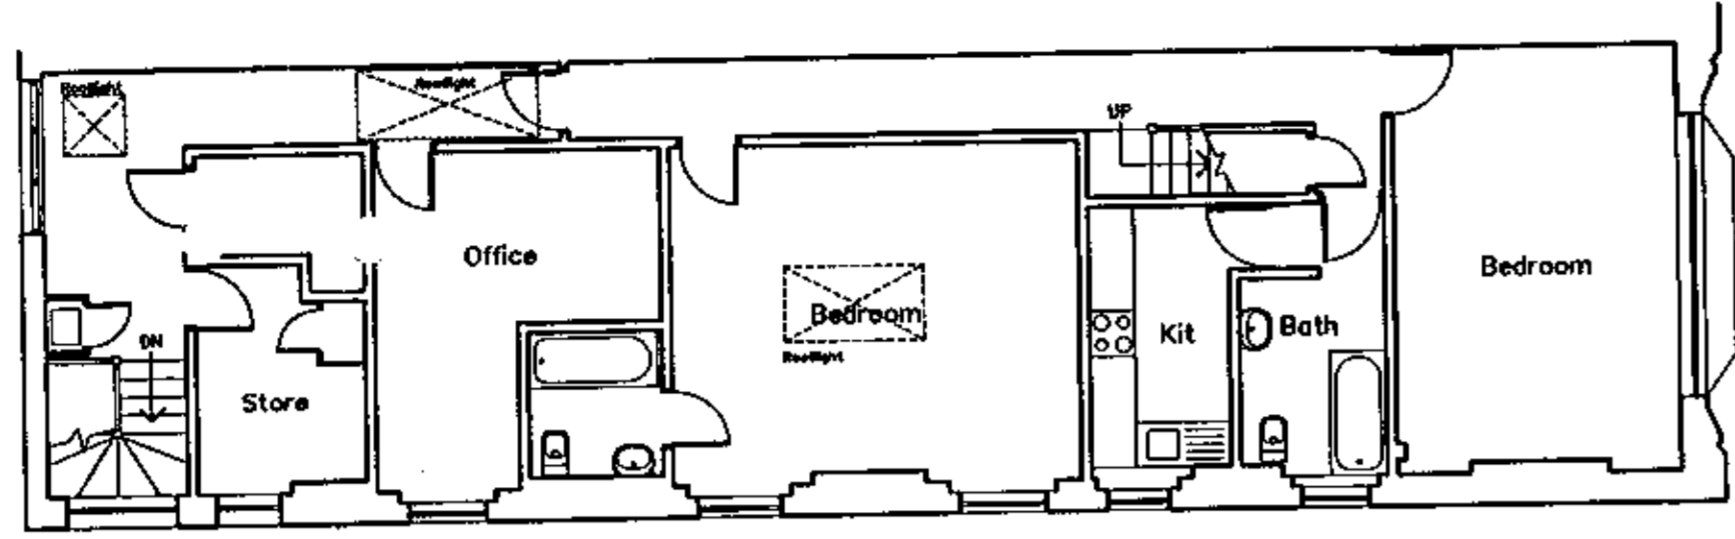


Second Floor

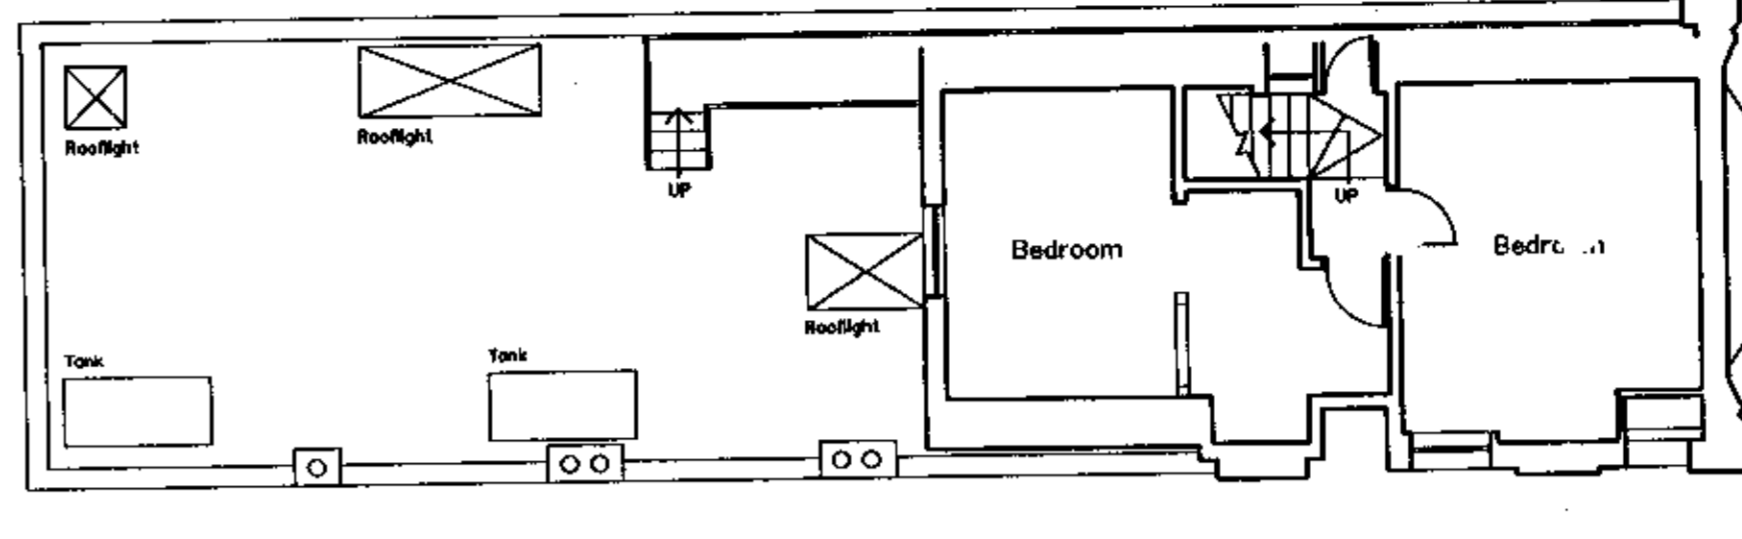

Third Floor

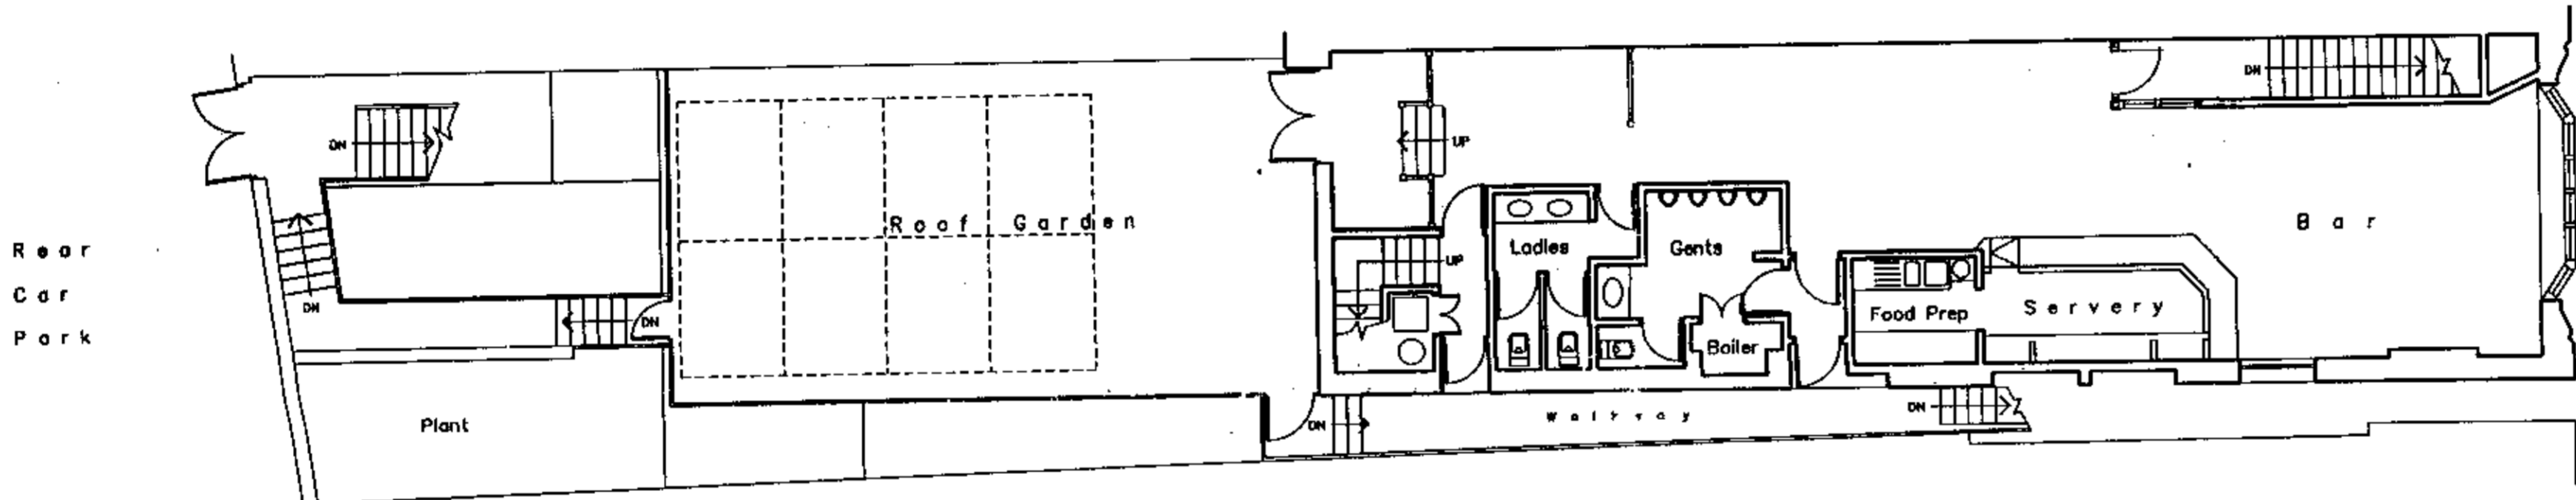

First Floor

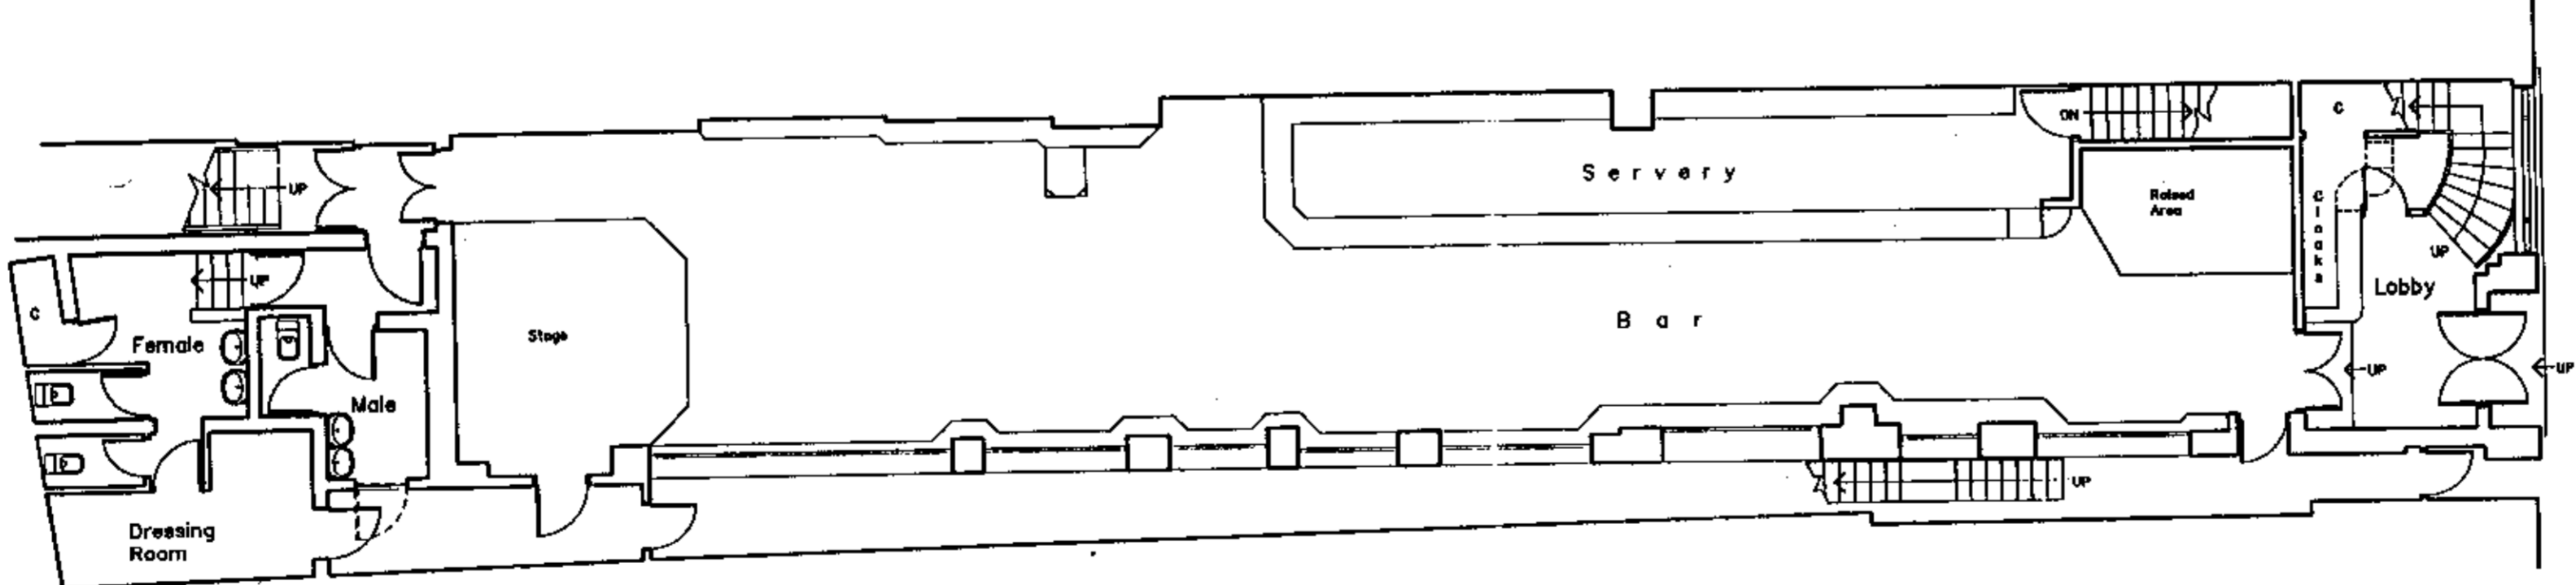

Ground Floor

A AUG 97, Alterations to layout.

Rev.	Date	Note

The shared resources of  
 Chartered Architect & Interior Designer  
**CUBE**

127 Station Road, Chingford, London E4 6AG  
 Tel 0181 523 760 Fax 0181 523 7600


PROJECT  
 The Black Cap  
 Camden

TITLE  
 Plans As Existing


Scale: 1/50  
 Date: Aug 97  
 Drawing No. 1223/1  
 Rev. A

Do not scale from this drawing

No.	Date	Revisions
A	21-06-95	UPDATED
B	08-07-95	UPDATED FURNISHING LAYOUT
C	11-10-95	REVISIONS TO SECOND FLOOR
D	17-11-95	F.F. SERVICE + Foyer REVISIONS
E	23-11-95	SOIL PIPE FROM S.F. BATHROOM RENOVATED.

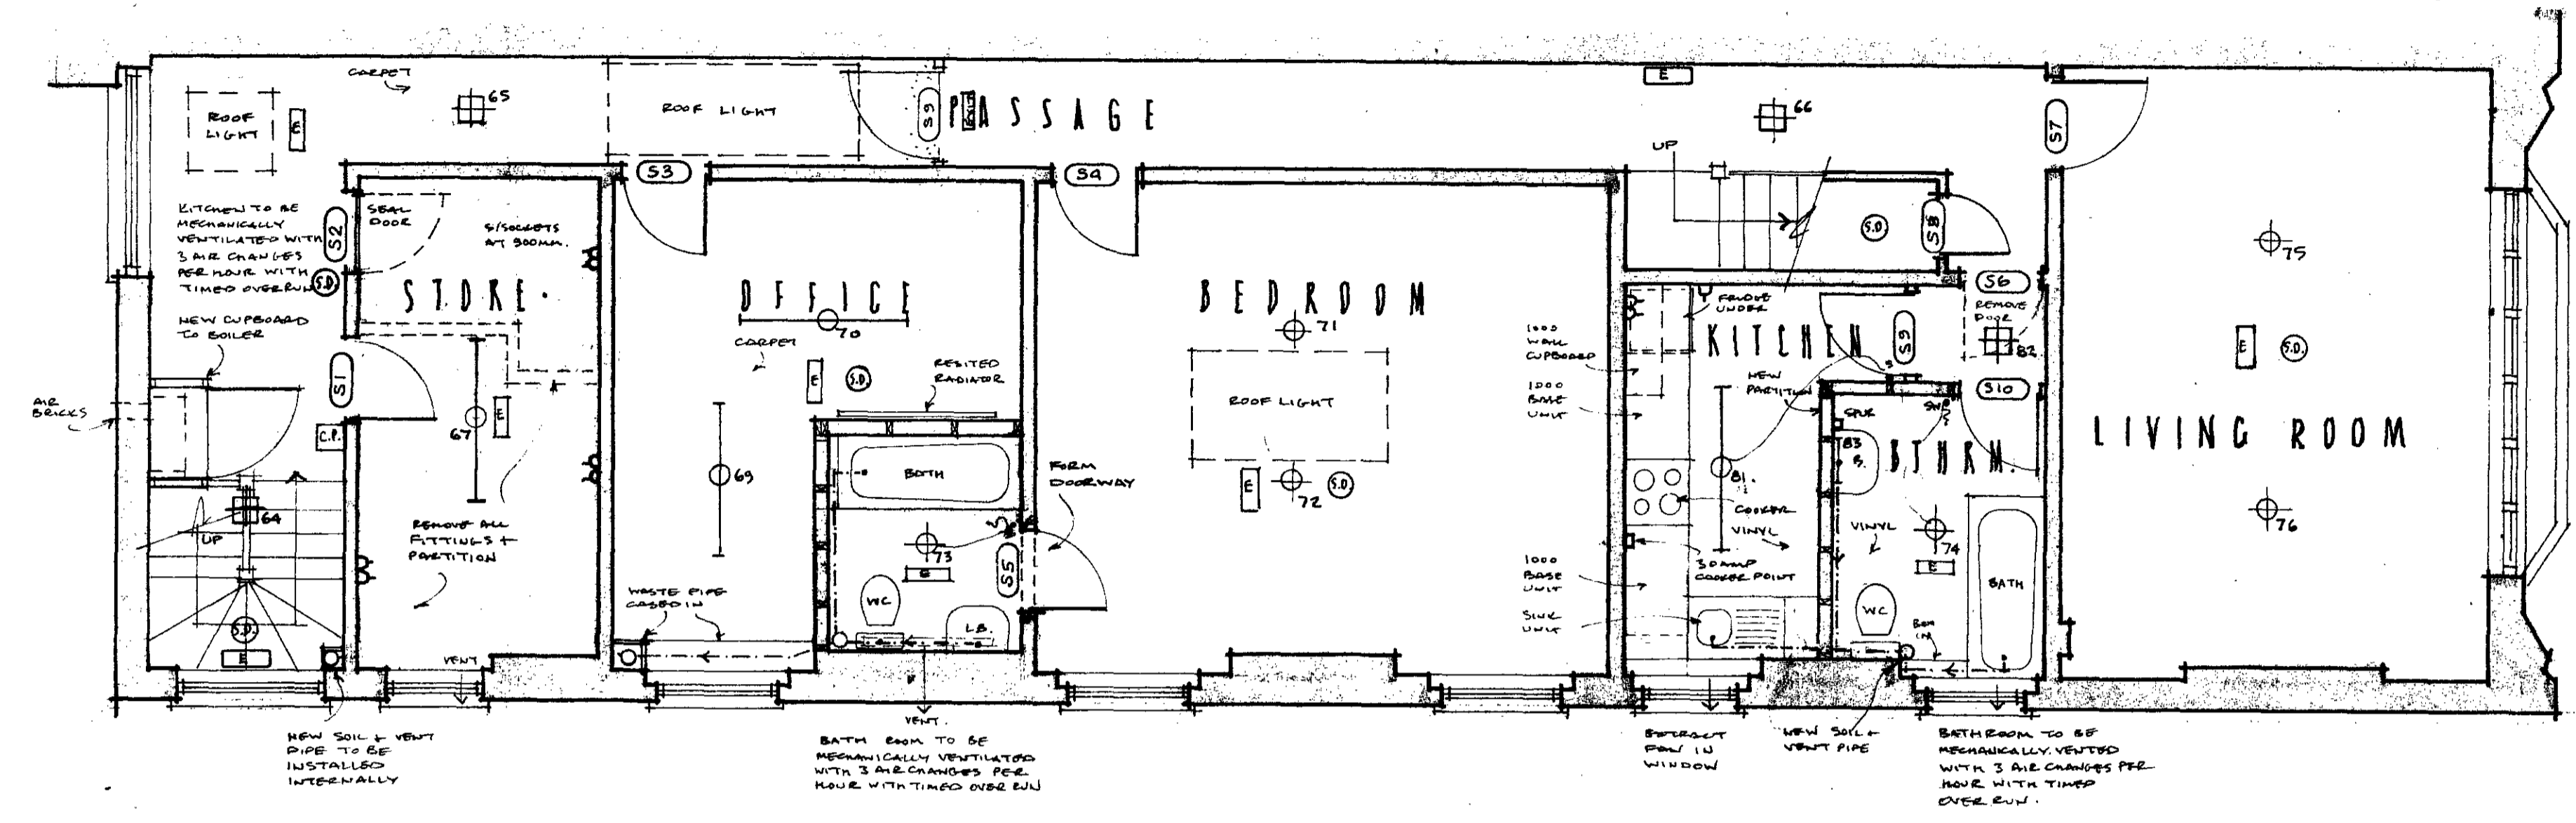

SECOND FLOOR

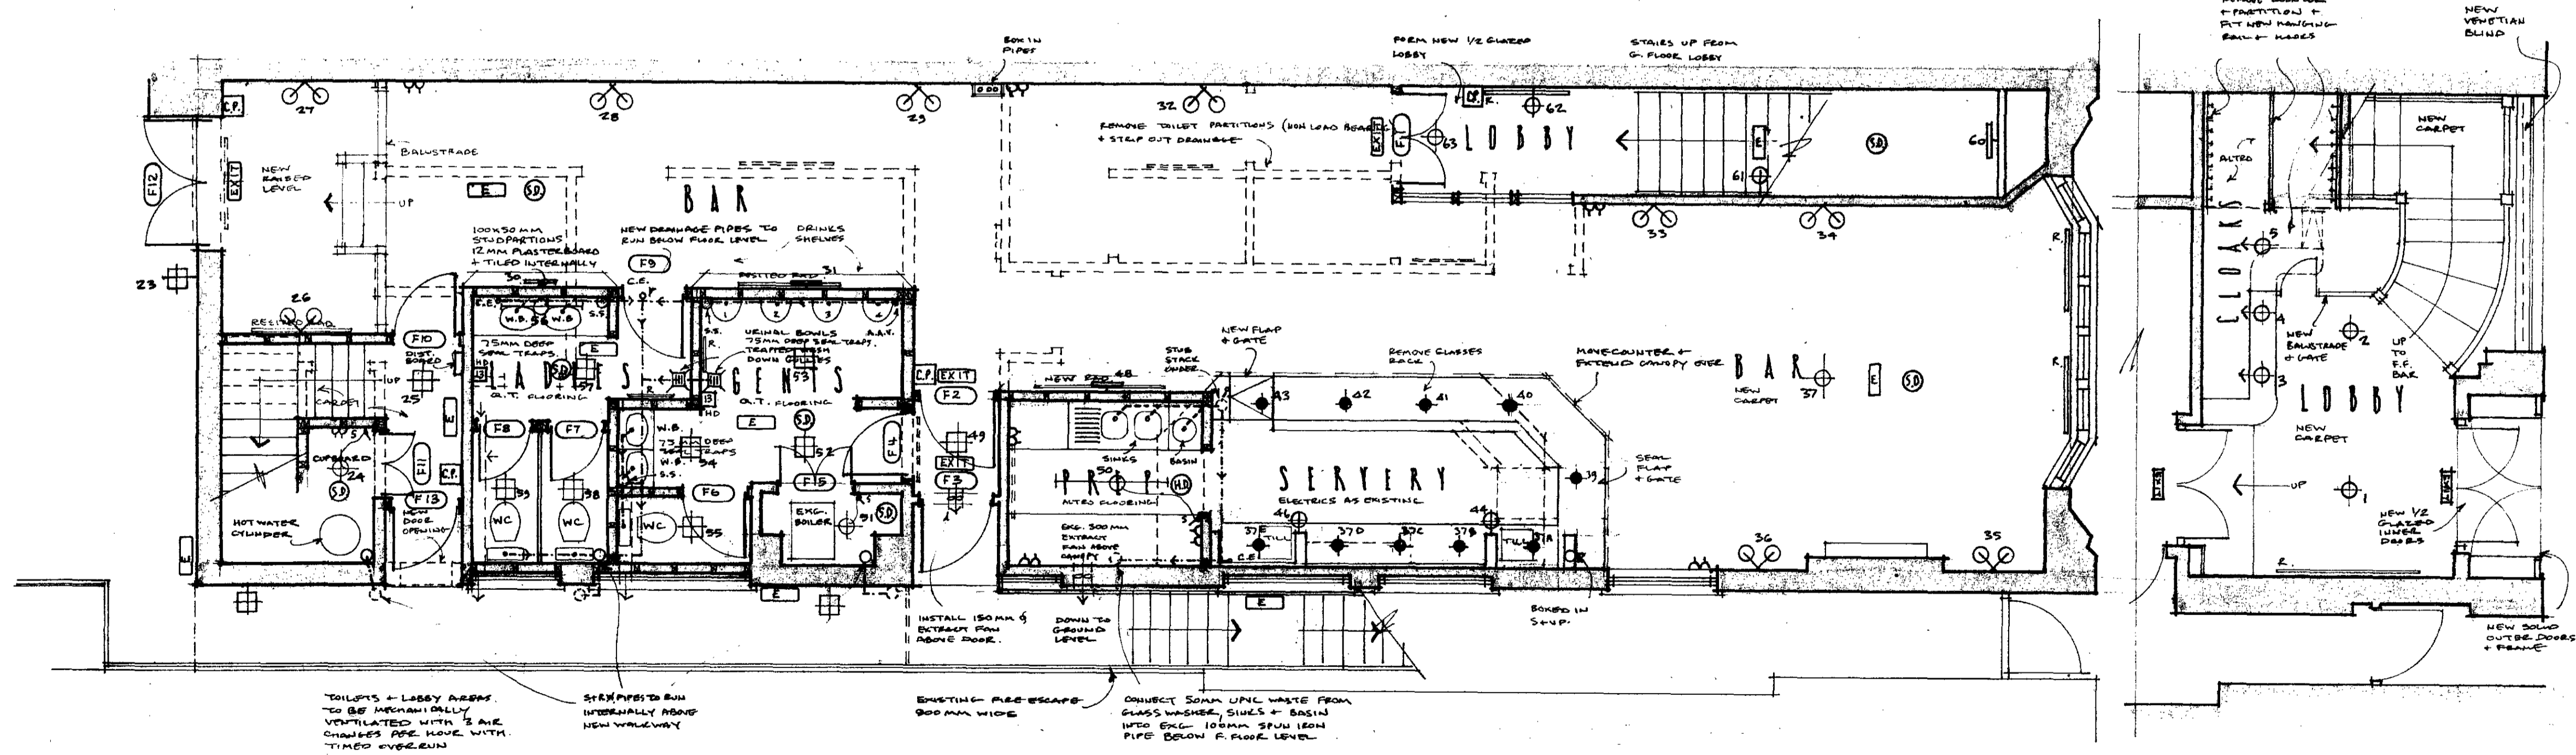

FIRST FLOOR

PART GROUND FLOOR

Client  
**BASS TAVERNS**

Project  
**THE BLACK GAP :  
 GARDEN**

Drawing Title  
**SECOND & FIRST  
 FLOORS**

Scale  
**1:50** Date  
**04.95**

Project No.  
**95.02** Drawn by

Drawing No.  
**02.07** Revision  
**E**

Copyright

**9501984**  
 LONDON BOROUGH OF GARDEN  
 TOWN AND COUNCIL  
 29 FEB 1995  
 PLANS APPROVED  
 ON BEHALF OF THE COUNCIL