

Rev. Comments

Date

Project NO. 4 ETON VILLAS • LONDON • NW3 4SX

Drawing Title PROPOSED FRONT ELEVATION

Dwg No. 430 / 107

Revision

Scale 1:100 @ A3

Date AUGUST 2018

Drawn by RR

ATELIERwest


ARCHITECTURE / DESIGN / PROJECT MANAGEMENT

SUITE 5 / 26 CADOGAN SQUARE / LONDON / SW1X 0JP
INFO@ATELIERWEST.CO.UK / WWW.ATELIERWEST.CO.UK

0203 587 72
07801 650 5

DO NOT SCALE FROM THIS DRAWING. USE FIGURED DIMENSIONS ONLY. ANY DISCREPANCIES ARE TO BE REPORTED TO AW IMMEDIATELY. PRIOR TO THE EXECUTION OF THE WORKS ON SITE ALL DIMENSIONS TO BE VERIFIED ON SITE BEFORE ANY WORK IS

KEY PLAN

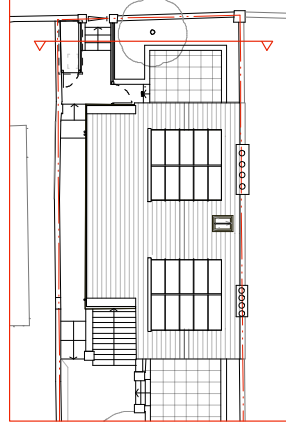

No. 3 ETON VILLAS
No. 4 ETON VILLAS



PROPOSED NEW TRADITIONALLY
DETAILED LEAD-FLASHED
DORMER ROOF TO MATCH SIZE
OF DORMER AT NO.3 ETON VILLAS
PROPERTY

GREEN DASHED LINES INDICATE
EXISTING ROOF TERRACE
DORMER AND ROOFLIGHT TO BE
REMOVED.


EXISTING SLATE ROOF FINISH. TO
BE REPAIRED AND REFURBISH
WITH NEW SLATES TO MATCH AS
REQUIRED.

ALL WINDOW JOINERY TO BE
RETAINED AND CAREFULLY
REPAIRED, REFURBISHED AND
REPAINTED

ALL EXISTING SERVICE
PENETRATIONS TO BE REMOVED
IF REQUIRED.
AREAS TO BE MADE GOOD WITH
ROMAN STUCCO RENDER TO
MATCH EXISTING.

GREEN DASHED LINES INDICATE
EXISTING NON-ORIGINAL STEPS
TO BE REMOVED

NEW DOOR DESIGNED TO MATCH SIX
BY SIX WINDOWS ABOVE. REINSTATED
WITHIN EXISTING STRUCTURAL
OPENING

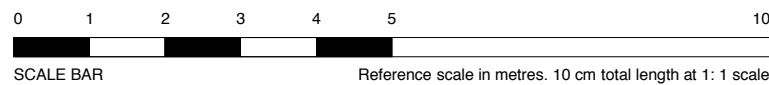

Rev. Comments

Date

Project NO. 4 ETON VILLAS • LONDON • NW3 4SX

Drawing Title PROPOSED REAR ELEVATION

Dwg No. 430 / 108

Revision

Scale 1:100 @ A3

Date AUGUST 2018


Drawn by RR

ATELIERwest
ARCHITECTURE / DESIGN / PROJECT MANAGEMENT


SUITE 5 / 26 CADOGAN SQUARE / LONDON / SW1X 0JP
INFO@ATELIERWEST.CO.UK / WWW.ATELIERWEST.CO.UK

0203 587 72
07801 650 5

DO NOT SCALE FROM THIS DRAWING. USE FIGURED DIMENSIONS ONLY. ANY DISCREPANCIES ARE TO BE REPORTED TO AW IMMEDIATELY. PRIOR TO THE EXECUTION OF THE WORKS ON SITE ALL DIMENSIONS TO BE VERIFIED ON SITE BEFORE ANY WORK IS I

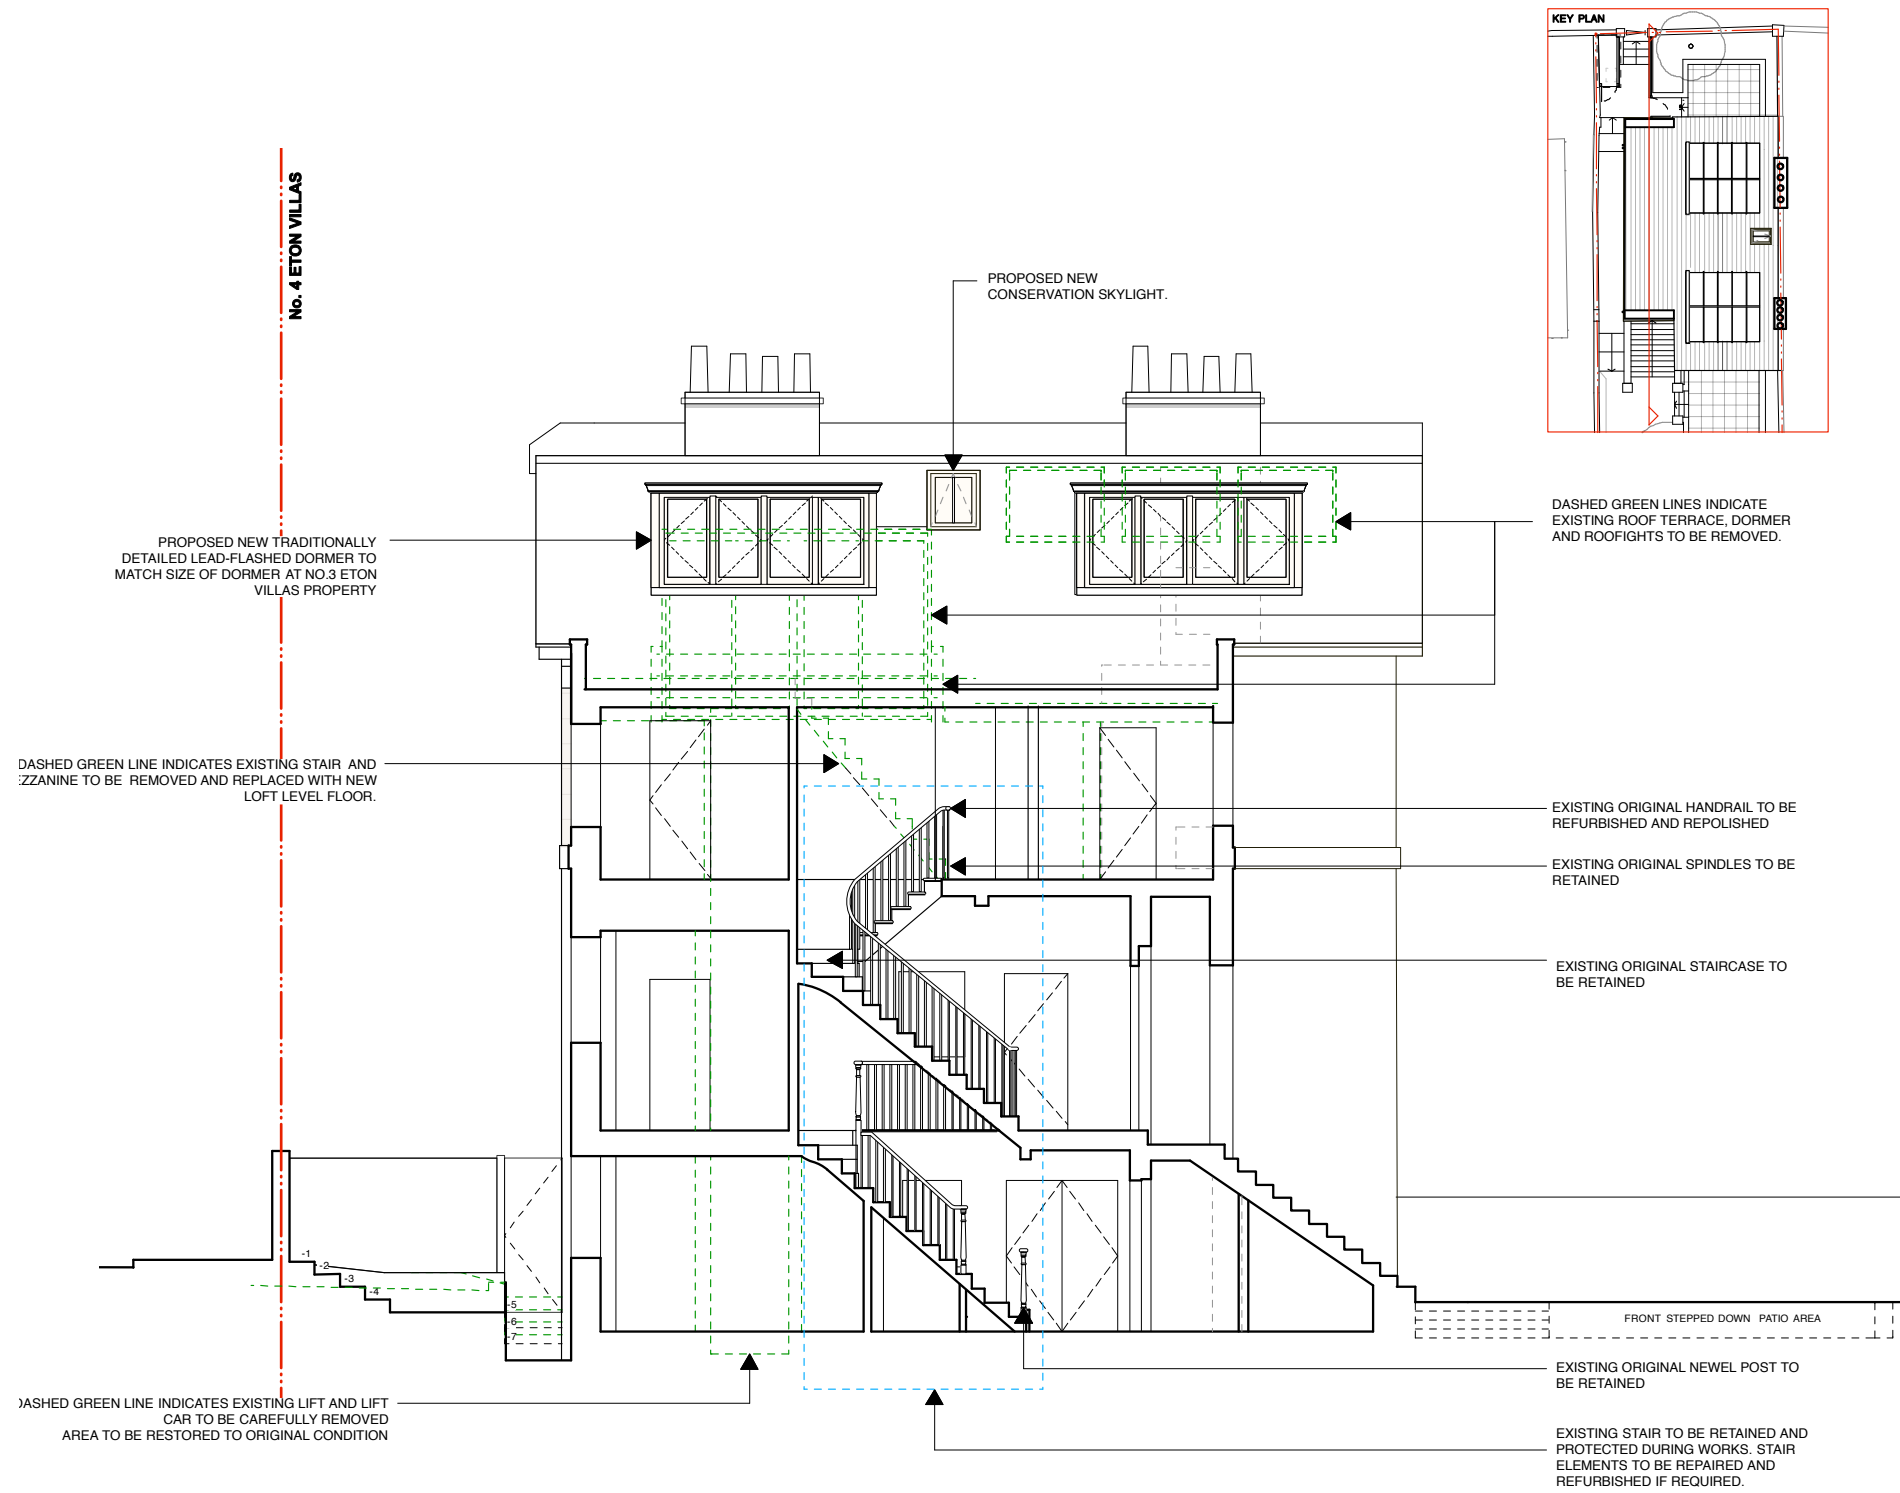

PROPOSED SECTION A - A

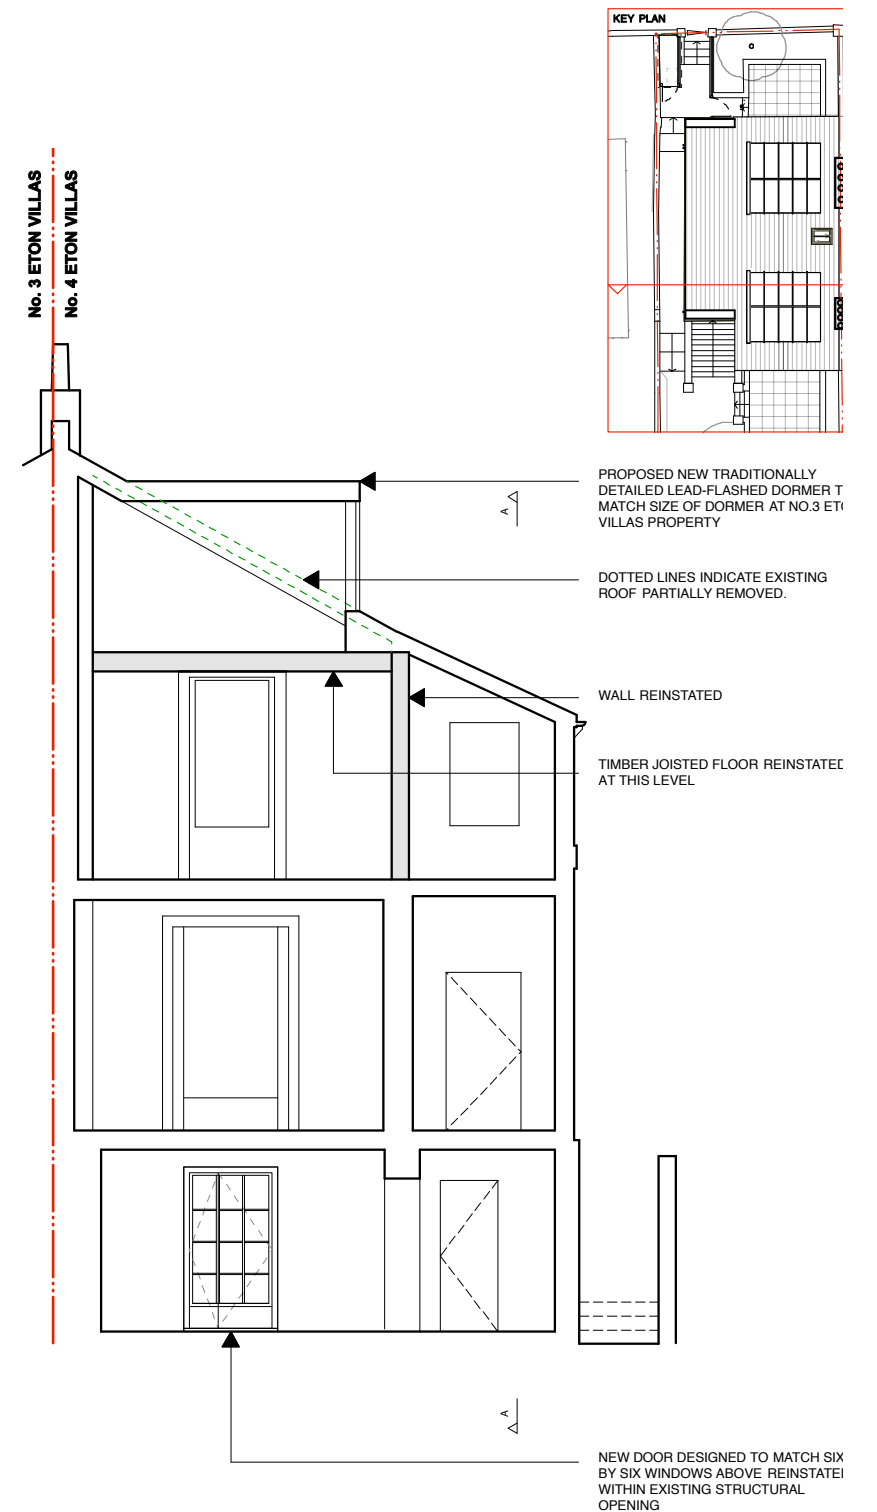

PROPOSED SECTION B - B

<p>0 1 2 3 4 5 10</p> <p>SCALE BAR</p> <p>Reference scale in metres. 10 cm total length at 1: 1 scale</p>	<p>Rev. Comments</p> <p>Date</p>	<p>Project NO. 4 ETON VILLAS • LONDON • NW3 4SX</p> <p>Drawing Title PROPOSED SECTION A-A and SECTION B-B</p> <p>Dwg No. 430 / 110</p> <p>Scale 1:100 @ A3</p> <p>Revision</p> <p>Date AUGUST 2018 Drawn by RR</p>	<p>ATELIERwest</p> <p>ARCHITECTURE / DESIGN / PROJECT MANAGEMENT</p> <p>SUITE 5 / 26 CADOGAN SQUARE / LONDON / SW1X 0JP INFO@ATELIERWEST.CO.UK / WWW.ATELIERWEST.CO.UK</p> <p>0203 587 72 07801 650 5</p>
---	----------------------------------	---	--

DO NOT SCALE FROM THIS DRAWING. USE FIGURED DIMENSIONS ONLY. ANY DISCREPANCIES ARE TO BE REPORTED TO AW IMMEDIATELY. PRIOR TO THE EXECUTION OF THE WORKS ON SITE ALL DIMENSIONS TO BE VERIFIED ON SITE BEFORE ANY WORK IS