

DATUM ±0.000

DATUM -0.520

DATUM -2.540

DATUM -3.060


existing parapet wall without any additional bulk or build-up

dark weathered zinc cladding by VMZINC or similar, standing seam

high quality 2-leaf, minimal frame thickness, stacked balcony doors, clad to match the extension by IQ glazing or similar

conservatory formed with high quality frameless fixed glazing by IQ glazing or similar

- LEGEND:**
- EXISTING WALL
 - NEW WALL
 - WALL / STRUCTURAL ELEMENT REMOVAL
 - SITE BOUNDARY

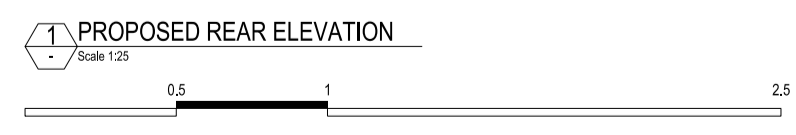

	Twist In Architecture LTD 143 CROWNSTONE ROAD, LONDON SW2 1NB 079 88713108 info@twistinarchitecture.com www.twistinarchitecture.com	AMENDMENTS <table border="1"> <thead> <tr> <th>REV</th> <th>DATE</th> <th>DESCRIPTION</th> <th>BY</th> </tr> </thead> <tbody> <tr> <td>A</td> <td>11.07.17</td> <td>GENERAL</td> <td>TIA</td> </tr> <tr> <td>B</td> <td>03.01.18</td> <td>GENERAL</td> <td>TIA</td> </tr> <tr> <td>C</td> <td>14.08.18</td> <td>CHANGES TO LAYOUT AND ACCESS</td> <td>TIA</td> </tr> </tbody> </table>	REV	DATE	DESCRIPTION	BY	A	11.07.17	GENERAL	TIA	B	03.01.18	GENERAL	TIA	C	14.08.18	CHANGES TO LAYOUT AND ACCESS	TIA	CONSULTANT(S) 	CLIENT(S) EMILY VEITCH & DILHAN SEBASTIAN	PROJECT 3A MORNINGTON CRESCENT LONDON NW1 7RH	DRAWING TITLE(S) PROPOSED REAR ELEVATION	SCALE 1:25@A1; 1:50@A3	DRAWN TIA	CHECKED TIA
	REV	DATE	DESCRIPTION	BY																					
A	11.07.17	GENERAL	TIA																						
B	03.01.18	GENERAL	TIA																						
C	14.08.18	CHANGES TO LAYOUT AND ACCESS	TIA																						
<small>COPYRIGHT AND NOTES</small> <small>DO NOT SCALE FROM THIS DRAWING. ALL DIMENSIONS TO BE VERIFIED ON SITE BY CONTRACTOR PRIOR TO COMMENCEMENT OF ANY SHOP DRAWINGS AND ANY WORKS ON SITE. REPORT ALL DISCREPANCIES TO THE ARCHITECT IMMEDIATELY. THIS DRAWING TO BE READ IN CONJUNCTION WITH ALL RELATED ARCHITECT/ENGINEERS DRAWINGS/DETAILS AND ALL OTHER RELEVANT INFORMATION.</small>	PROJECT NUMBER TIA-MCS-0053	DATE MAY 2017	DRAWING NUMBER PA-A-3001	REVISION C	FOR PLANNING APPLICATION																				