


DO NOT SCALE THIS DRAWING

Contractors are to check all dimensions prior to commencement on site and notify the architect of any errors, omissions, or discrepancies.

TateHindle Limited retain copyright of this drawing. It may not be copied, altered or reproduced in any way without their written authority.

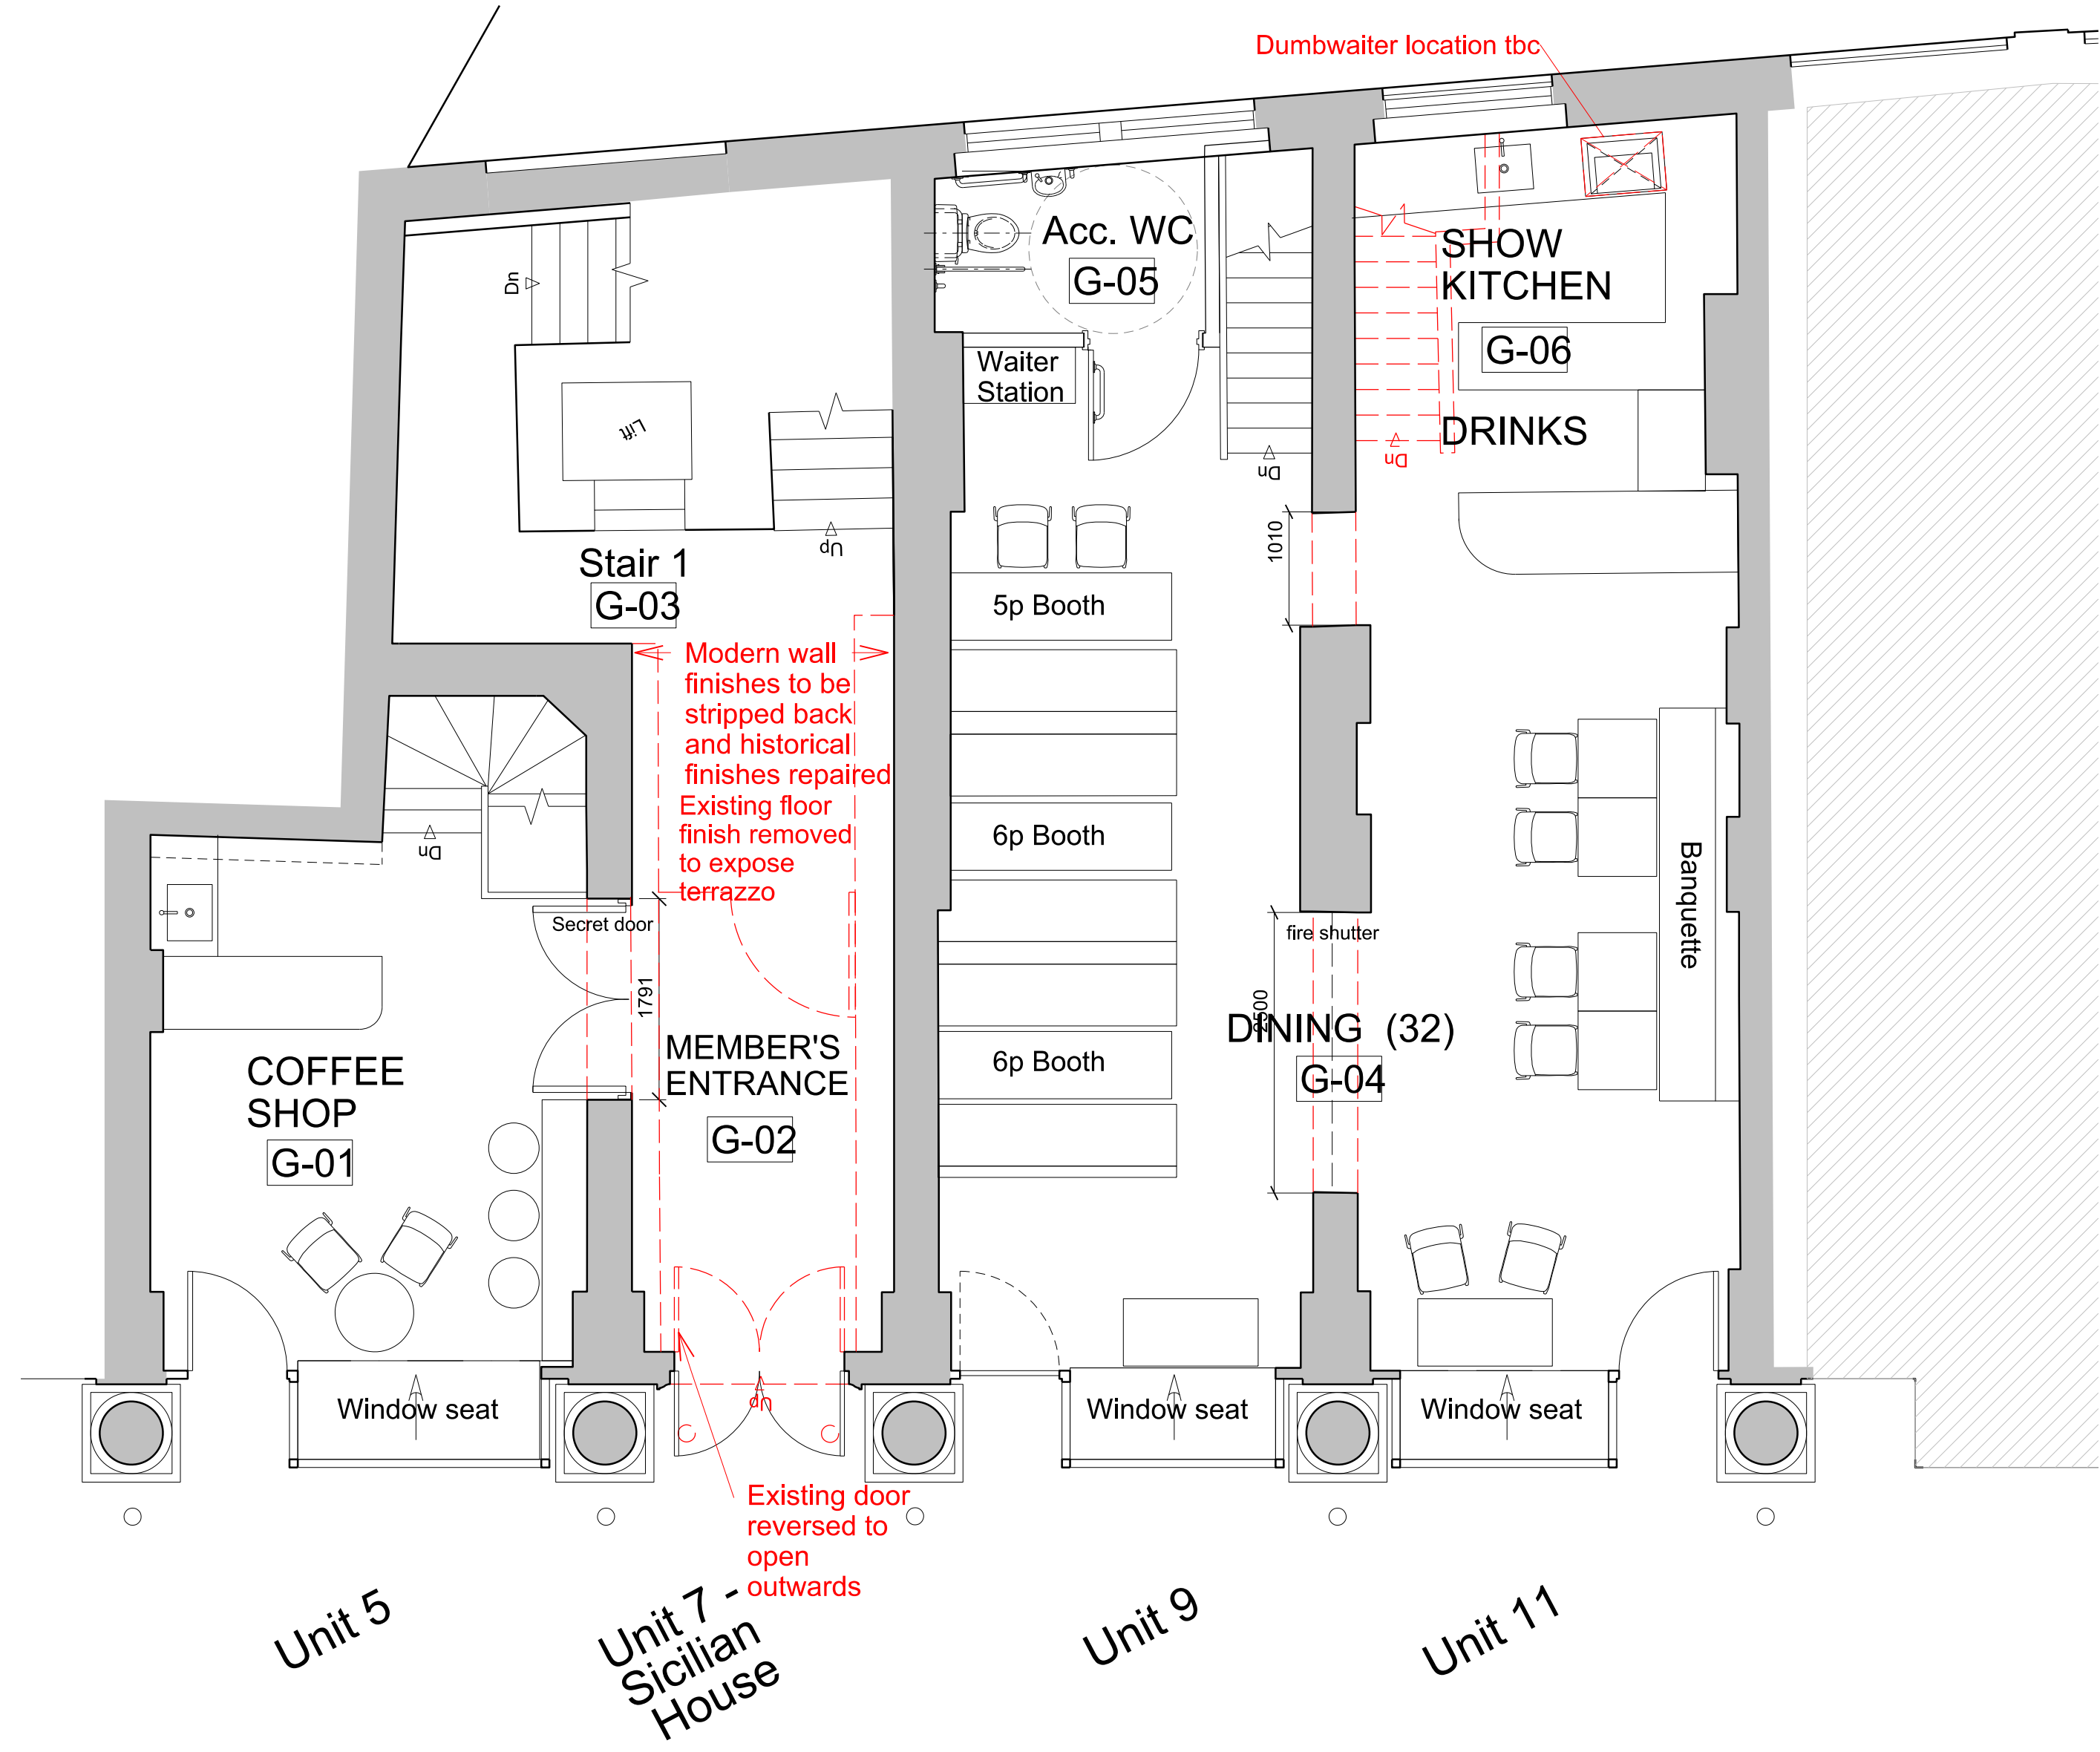

Rev	Description	Date	Drawn	Checked
04	Issue for planning	15-08-18	HEG	SB
03	Issued for planning draft	31-07-18	HEG	SB
02	Stage 2 Issue	23-07-18	HEG	SB
01	Survey information received	19-07-18	HEG	SB
00	Issued with pre-app	09-03-18	HEG	SB

Status
FOR INFORMATION

Client
LABs Holborn

Project
**LABs Sicilian Avenue and Vernon House
Holborn, London**

Drawing
**PROPOSED
GROUND FLOOR PLAN
ALTERATIONS**

Scale	Drawn	Date	Checked
1:50@A1	HEG	11-06-18	SB

Project no.	Dwg	Revision
15166	PL(03)010	04

tatehindle

TateHindle Limited
1 Lindsey Street
Smithfield
London EC1A 9HP
T 020 7332 4850
mail@tatehindle.co.uk
www.tatehindle.co.uk

