


DO NOT SCALE FROM THIS DRAWING

Figured dimensions only are to be taken from this drawing. All dimensions are to be checked on site before any work is put in hand. If in doubt, ask.

All SHH drawings to be read in conjunction with relevant SHH Finishes, Sanitaryware, Lighting & Ironmongery schedules.


Any discrepancies to be highlighted to SHH prior to procurement and in good time.

Copyright © Spence Harris Hogan Limited 2018
Registered in England & Wales. Registered No. 261 0615
SHH is the trading name of Spence Harris Hogan Limited

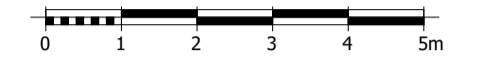

Legends & Notes:

New proposal

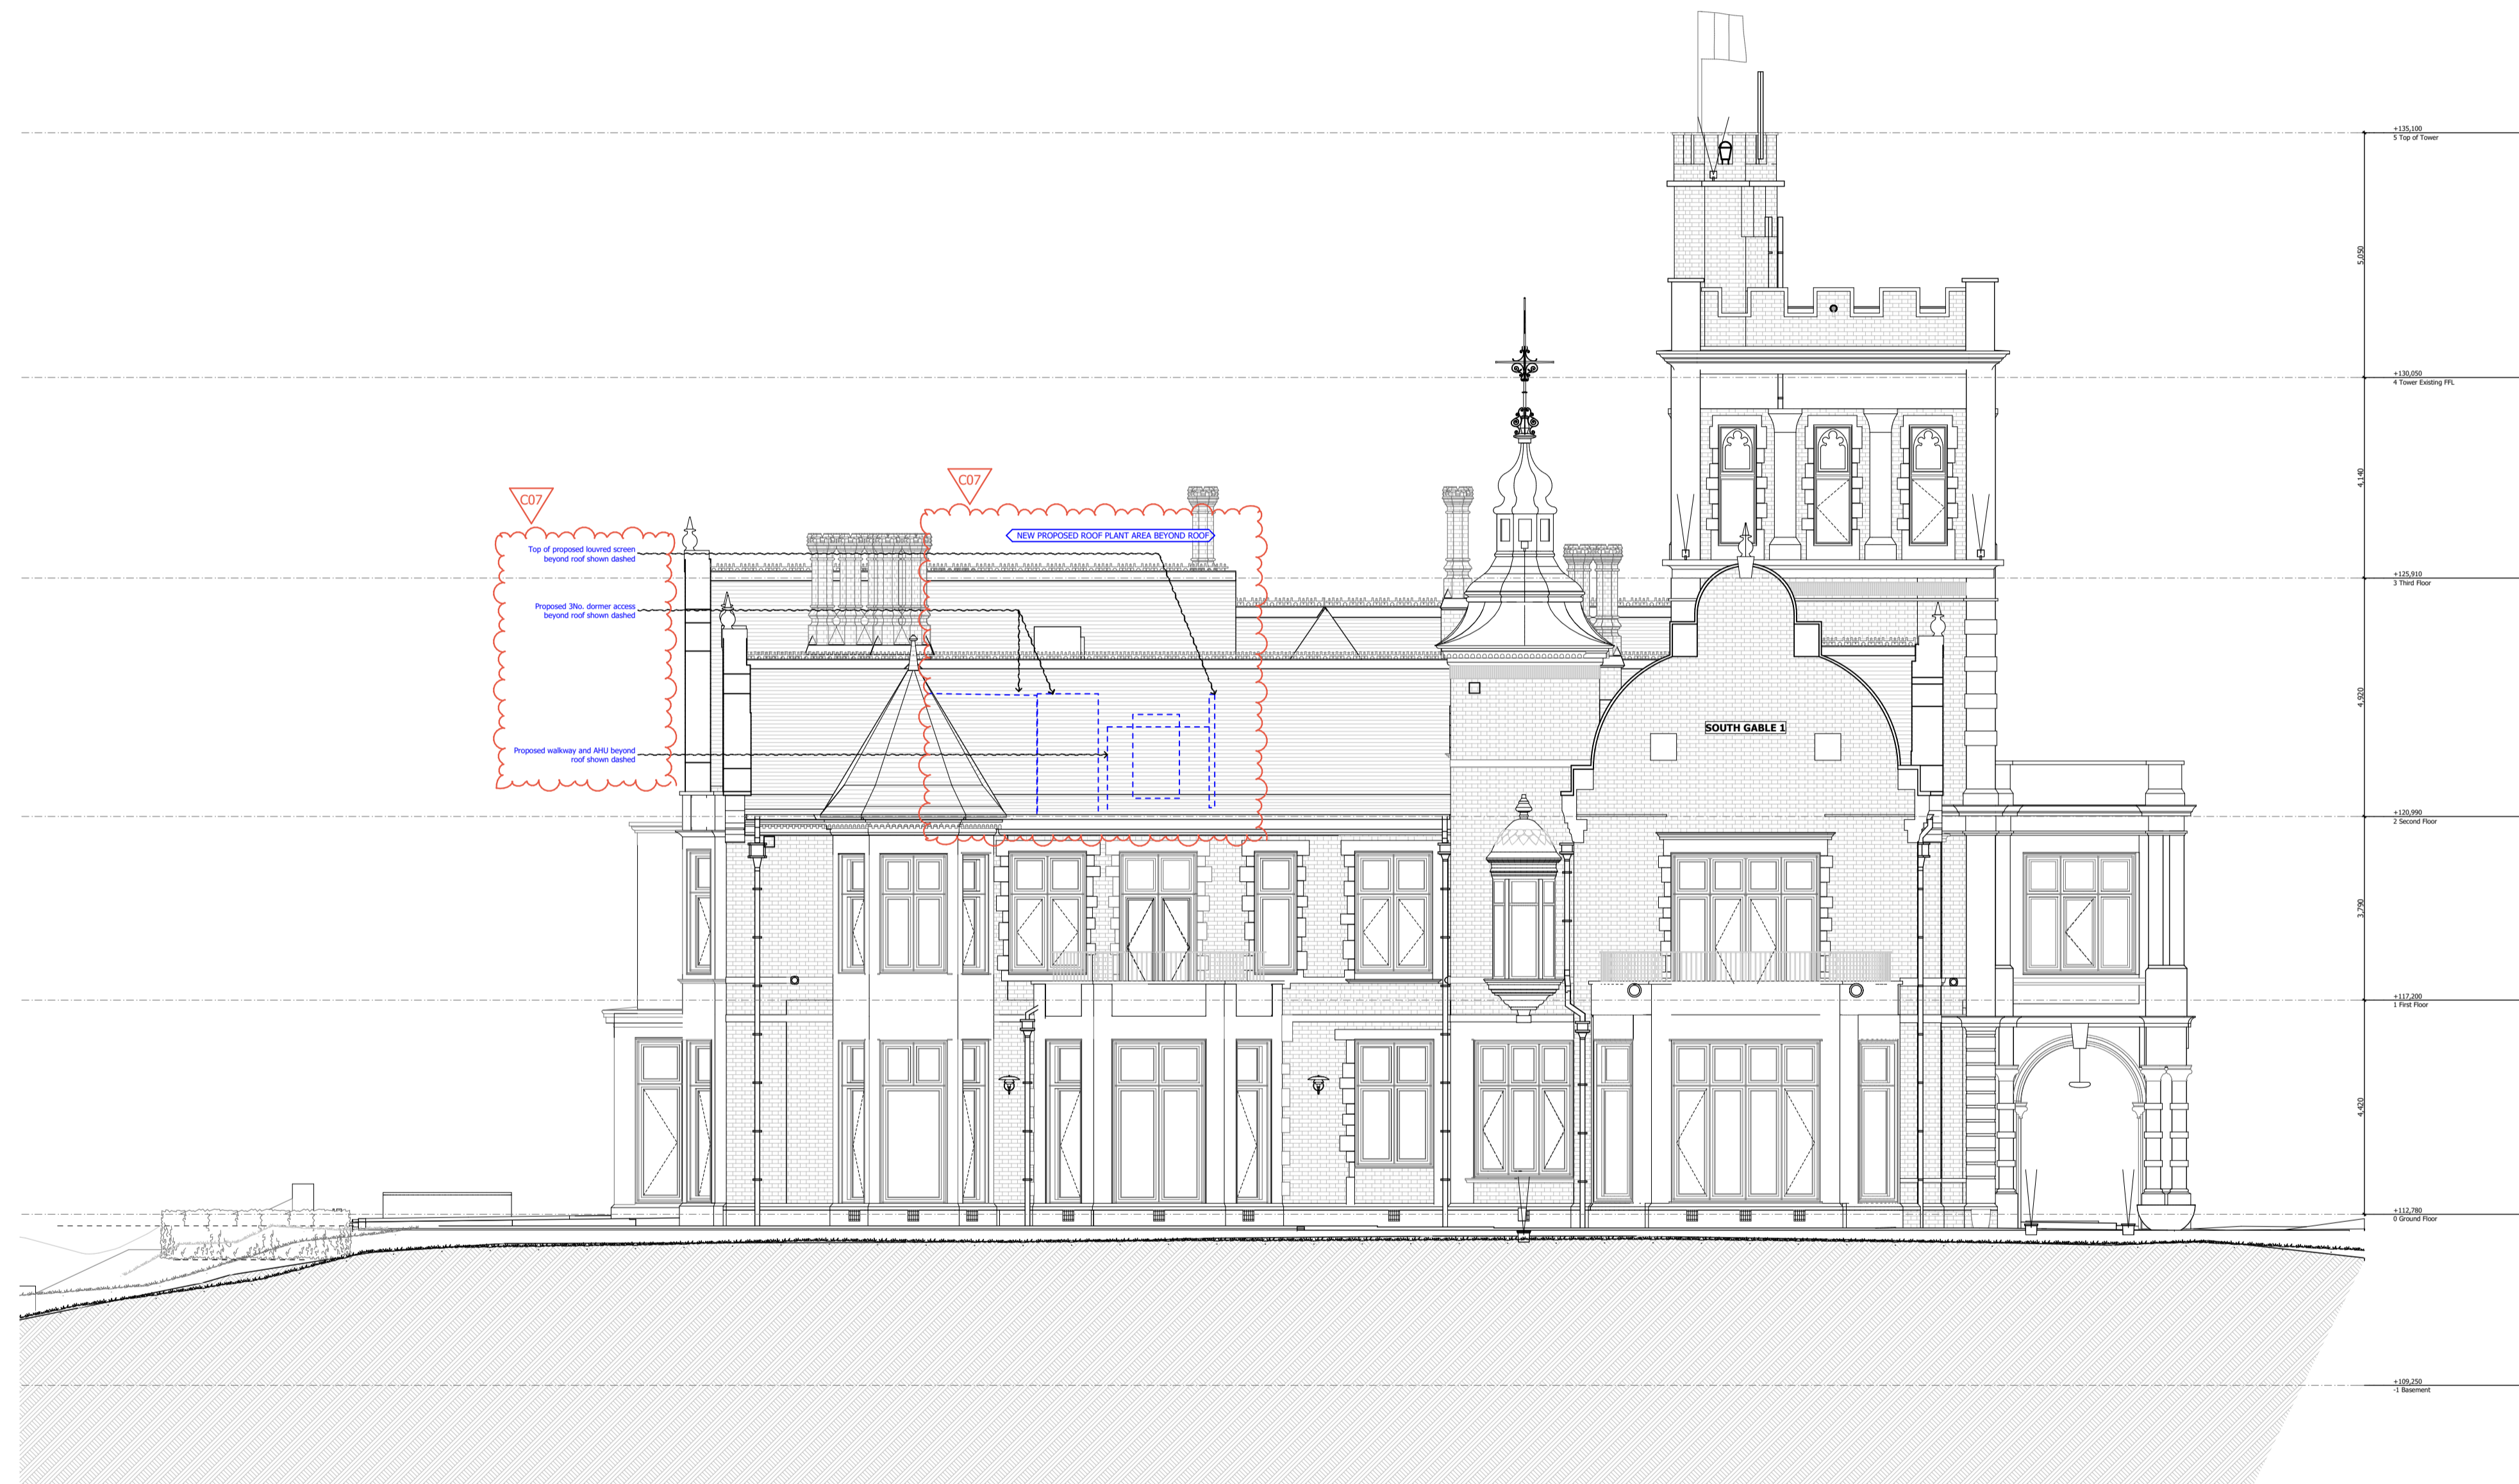

PL07/03/08/2018	NON-MATERIAL AMMENDMENT	ZS	
PL06/13.06.2018	PLANNING AMMENDMENT	JD	
PL05/18/04/2018	PLANNING AMMENDMENT	CK	
Rev	Date	Descriptor	Athr.

shh
SHHARCHITECTS|INTERIORDESIGNERS
RIBA MEMBER
Chartered Practices

1 Vencourt Place, Ravenscourt Park
Hammersmith, London W6 9ND
Phone: +44 (0) 20 8600 4171 Email: info@shh.co.uk
shh.co.uk

Project:
Athlone House
Hampstead Lane
London
Client:
Private Client

Drawing Title:
(817) Planning Elevations - Proposed
South Elevation - Proposed

(Project number)/DWG number_Revision: **(817)211_PL07** Checked: