


1 SCALE 1:50 @ A1; 1:100 @ A3  
**SECTION 3 - PROPOSED**

2 SCALE 1:50 @ A1; 1:100 @ A3  
**SECTION 4 - PROPOSED**

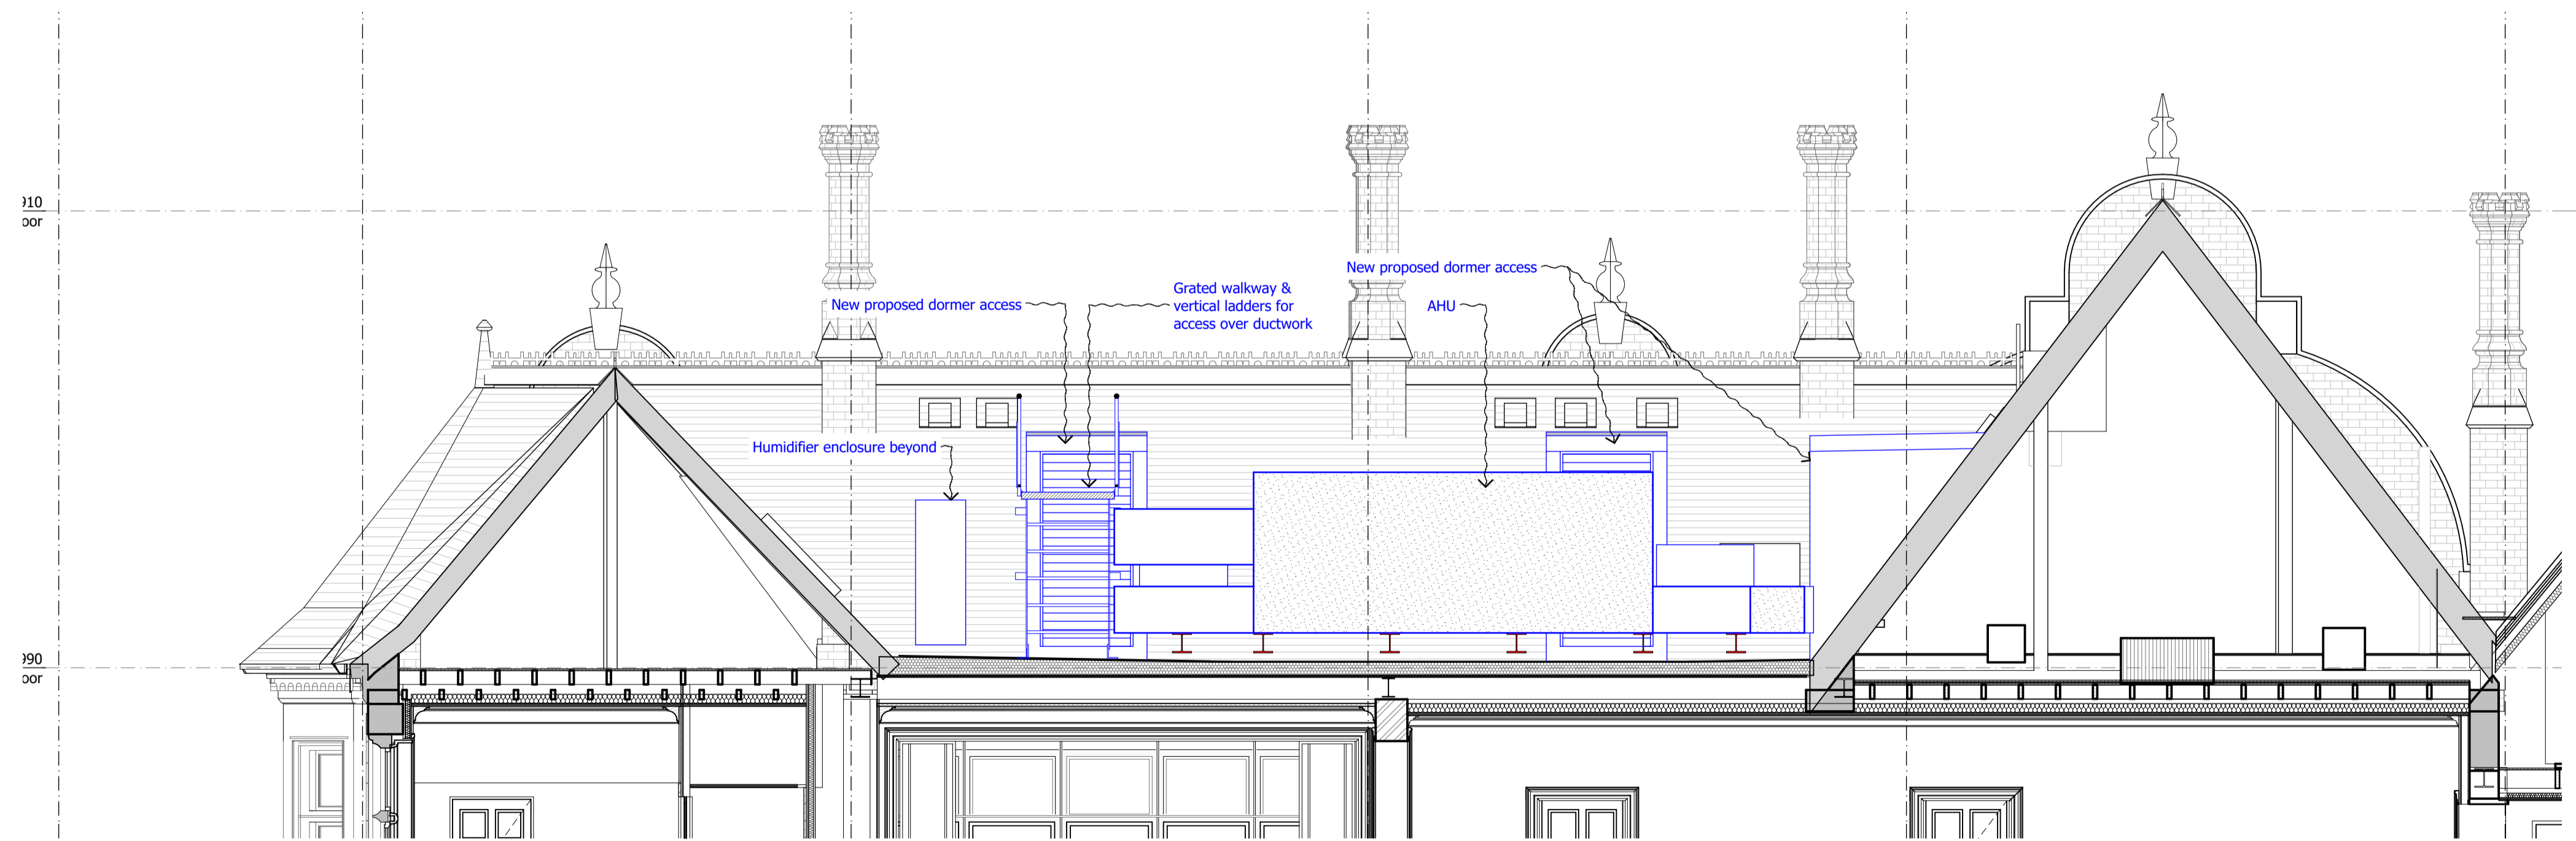

3 SCALE 1:50 @ A1; 1:100 @ A3  
**SECTION 5 - PROPOSED**


**DO NOT SCALE FROM THIS DRAWING**

Figured dimensions only are to be taken from this drawing. All dimensions are to be checked on site before any work is put in hand. If in doubt, ask.


All SHH drawings to be read in conjunction with relevant SHH Finishes, Sanitaryware, Lighting & Ironmongery schedules.

Any discrepancies to be highlighted to SHH prior to procurement and in good time.

Copyright © Spence Harris Hogan Limited 2018  
Registered in England & Wales. Registered No. 261 0615  
SHH is the trading name of Spence Harris Hogan Limited

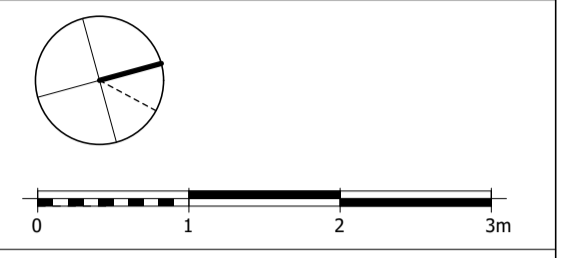

Legends & Notes:

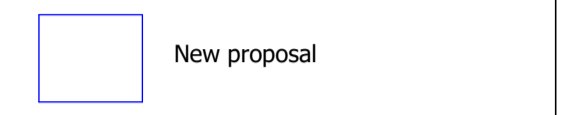

Rev	Date	Descriptor	Athr.
PL01	03/08/2018	Non-Material Amendment Second Floor Roof Plant	ZS



Project:  
**Athlone House**  
Hampstead Lane  
London  
Client:  
Private Client  
Drawing Title:  
Planning Amendment - Plant Roof

**Roof Plant Sections - Proposed**

(Project number)DWG number\_Revision: **(817)371\_PL01** Checked: