


01: EXISTING BASEMENT FLOOR PLAN  
SCALE 1:50

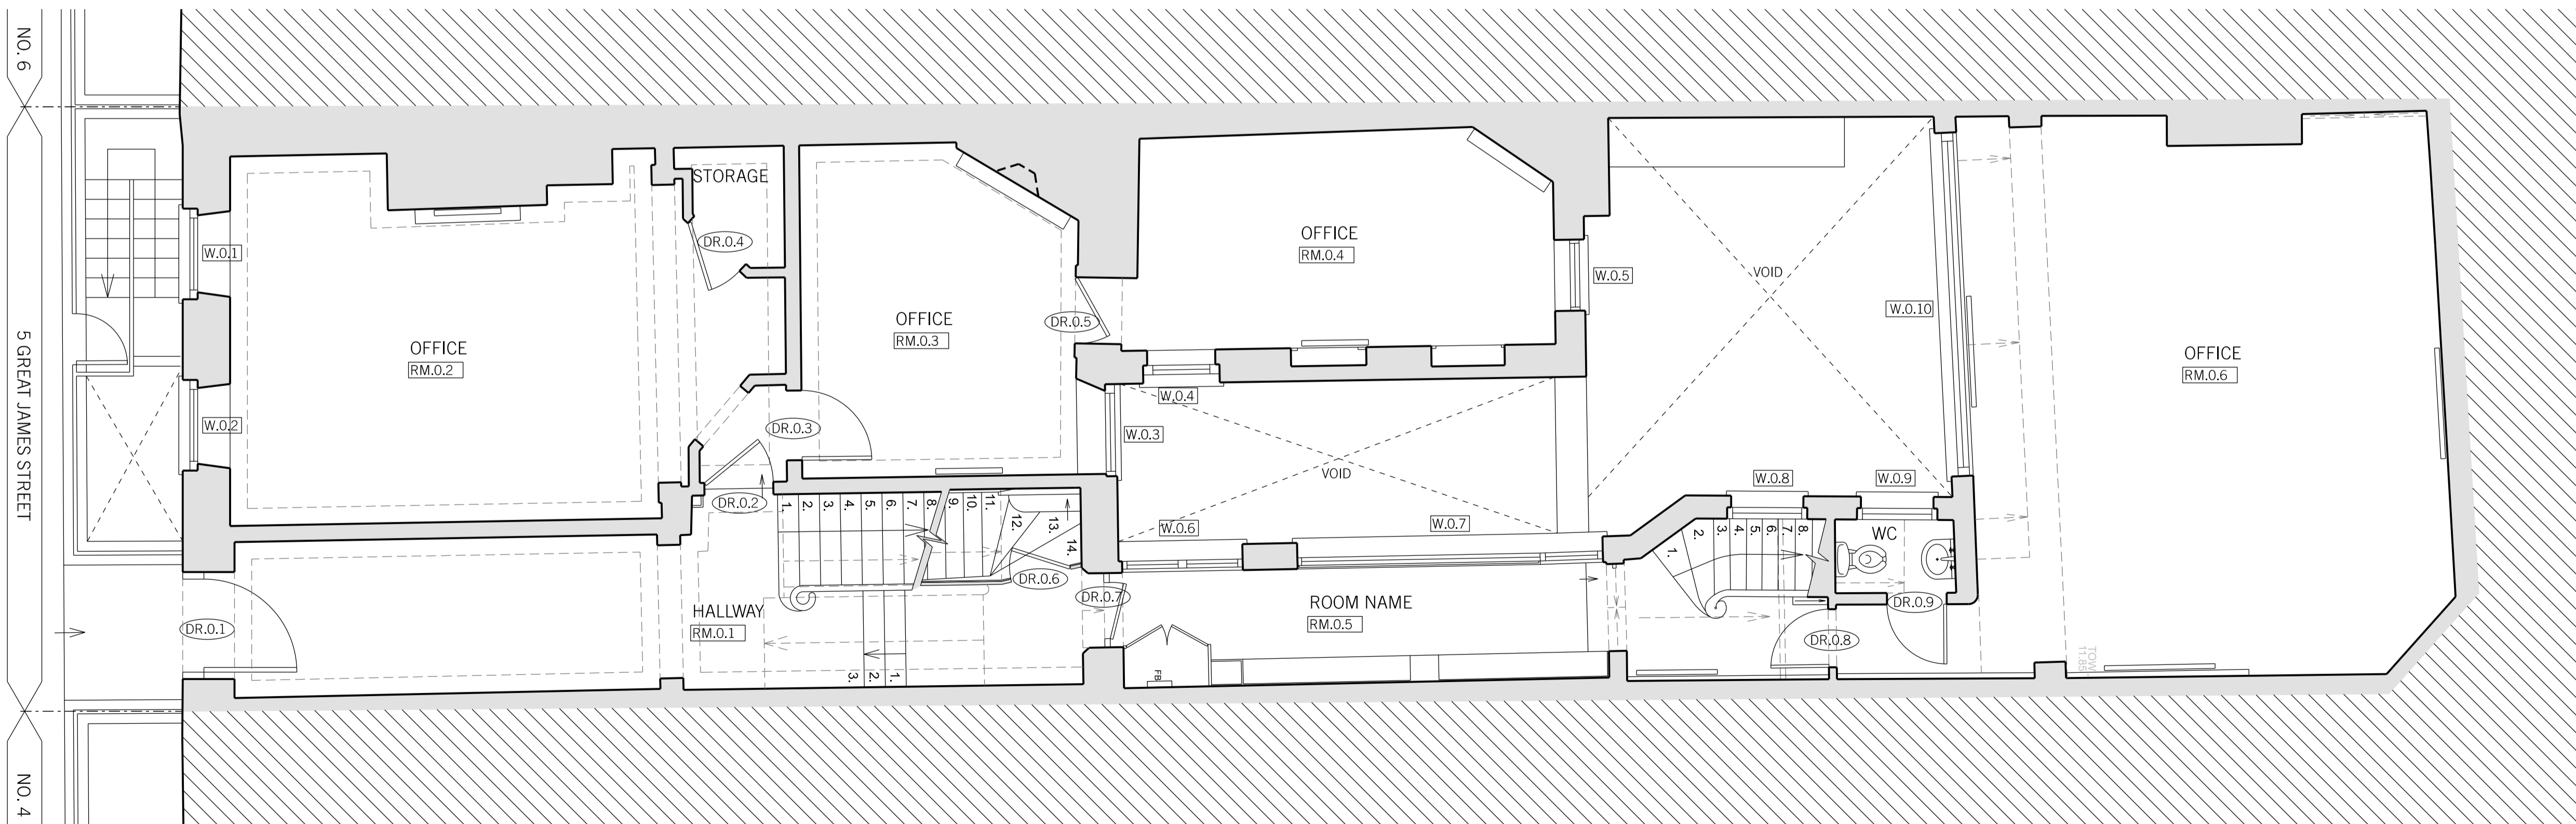

02: EXISTING GROUND FLOOR PLAN  
SCALE 1:50

EXISTING ARRANGEMENTS INCLUDE ALTERATIONS APPROVED THROUGH APPLICATION 2018/2093/L

REV.	DATE	REASON FOR ISSUE	CHK. BY

NOTE:  
 - USE FIGURED DIMENSIONS ONLY.  
 - ALL DIMENSIONS TO BE CHECKED ON-SITE.  
 - ANY DISCREPANCIES BETWEEN CONSULTANT DRAWINGS TO BE REPORTED TO THE ARCHITECT BEFORE ANY WORK COMMENCES.  
 - MATTHEW SPRINGETT ASSOCIATES ©

**MSA**  
 MATTHEW SPRINGETT ASSOCIATES Ltd.  
 70 HATTON GARDEN  
 LONDON EC1N 8JT  
 T+44 (0)20 7692 5950  
 F+44 (0)20 7692 5951

CLIENT  
 HATTON GARDEN PROPERTIES LTD.

PROJECT  
 5 GREAT JAMES STREET,  
 LONDON WC1N 3DB

TITLE  
 GENERAL ARRANGEMENT:  
 EXISTING BASEMENT AND  
 GROUND FLOOR PLANS

DATE	JOB NO.	DRAWN BY	PURPOSE
13.08.18	177	AT	PL.
SCALE @ A1	NUMBER	REV.	
1:50	177B-200	-	

