


01: PROPOSED BASEMENT FLOOR PLAN  
SCALE 1:50

HISTORIC DAMP

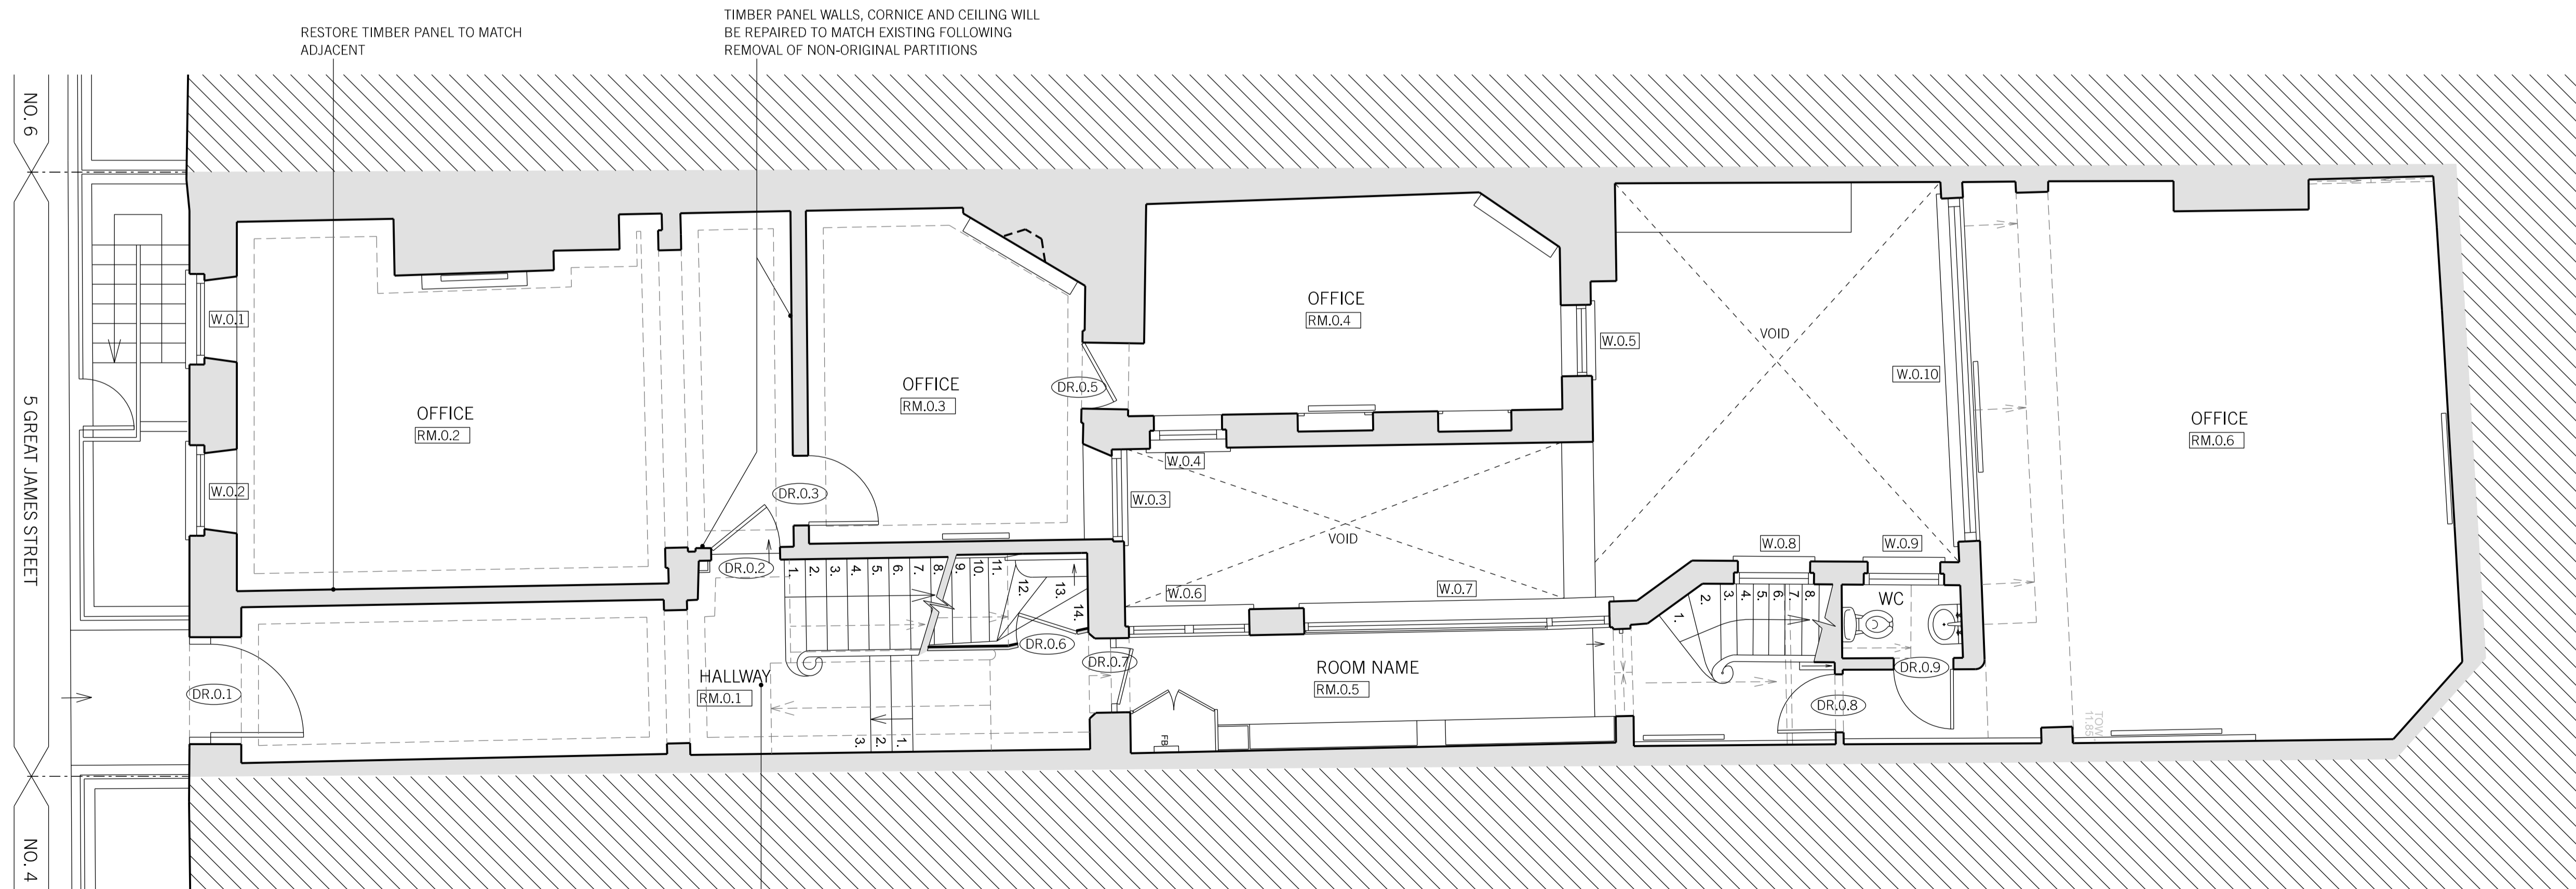

02: PROPOSED GROUND FLOOR PLAN  
SCALE 1:50

EXISTING ARRANGEMENTS INCLUDE ALTERATIONS APPROVED THROUGH APPLICATION 2018/2093/L

REV.	DATE	REASON FOR ISSUE	CHK. BY


NOTE:  
- USE FIGURED DIMENSIONS ONLY.  
- ALL DIMENSIONS TO BE CHECKED ON-SITE.  
- ANY DISCREPANCIES BETWEEN CONSULTANT DRAWINGS TO BE REPORTED TO THE ARCHITECT BEFORE ANY WORK COMMENCES.  
- MATTHEW SPRINGETT ASSOCIATES ©

**MSA**  
MATTHEW SPRINGETT ASSOCIATES Ltd.  
70 HATTON GARDEN  
LONDON EC1N 8JT  
T+44 (0)20 7692 5950  
F+44 (0)20 7692 5951

CLIENT  
HATTON GARDEN PROPERTIES LTD.

PROJECT  
5 GREAT JAMES STREET,  
LONDON WC1N 3DB

TITLE  
GENERAL ARRANGEMENT:  
PROPOSED BASEMENT AND  
GROUND FLOOR PLANS

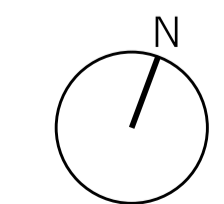

DATE	JOB NO.	DRAWN BY	PURPOSE
13.08.18	177	AT	PL.
SCALE @ A1	NUMBER		REV.
1:50	177B-210		-