



01: PROPOSED GROUND FLOOR PLAN - FLOOR FINISHES  
SCALE 1:50

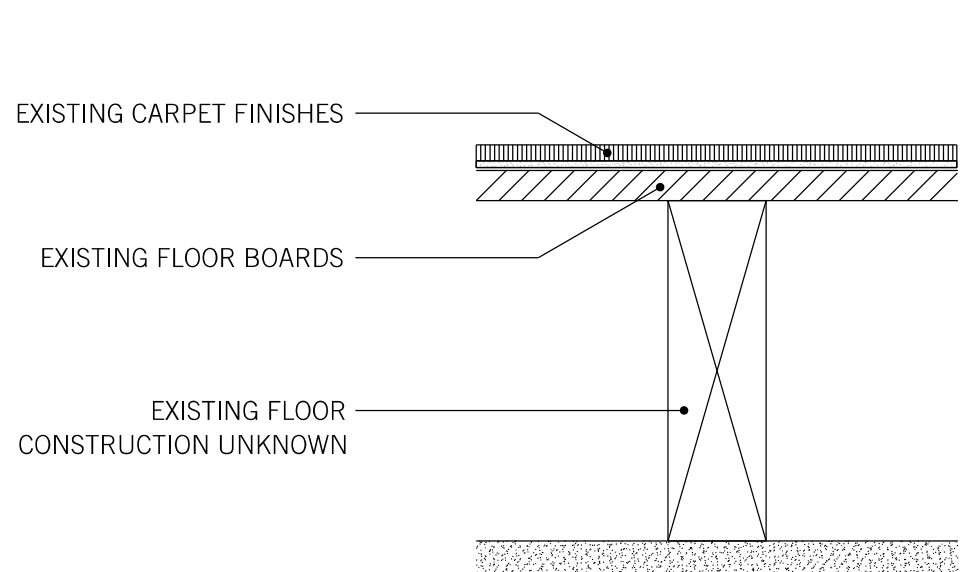

02: EXISTING FLOOR FINISH IN HALLWAY  
SCALE 1:5

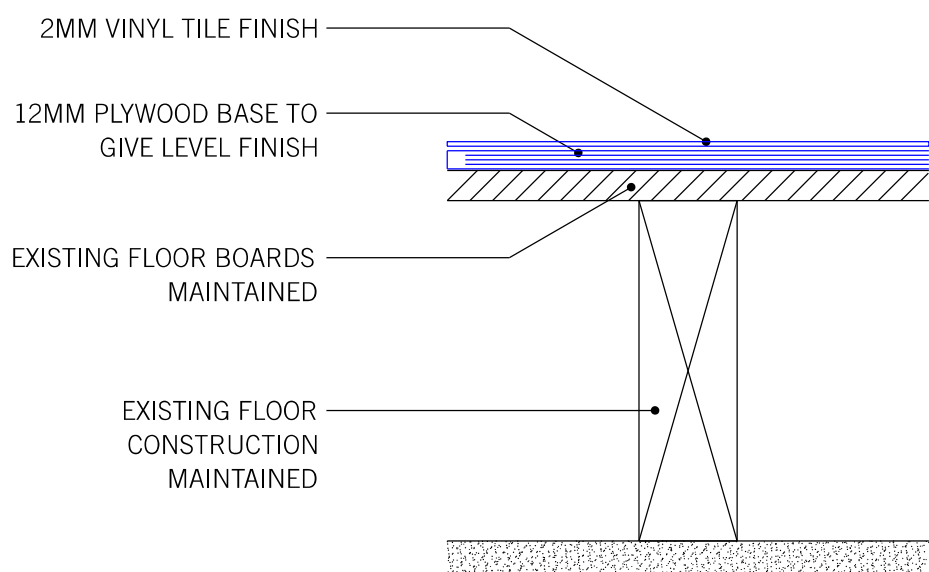

03: PROPOSED FLOOR FINISH IN HALLWAY  
SCALE 1:5



EXISTING ARRANGEMENTS INCLUDE  
ALTERATIONS APPROVED THROUGH  
APPLICATION 2018/2093/L

REV.	DATE	REASON FOR ISSUE	CHK. BY
------	------	------------------	------------

NOTE:  
- USE FIGURED DIMENSIONS ONLY.  
- ALL DIMENSIONS TO BE CHECKED  
ON-SITE.  
- ANY DISCREPANCIES BETWEEN  
CONSULTANT DRAWINGS TO BE  
REPORTED TO THE ARCHITECT  
BEFORE ANY WORK COMMENCES.  
- MATTHEW SPRINGETT ASSOCIATES ©

**MSA**  
MATTHEW SPRINGETT ASSOCIATES Ltd.  
70 HATTON GARDEN  
LONDON EC1N 8JT  
T+44 (0)20 7692 5950  
F+44 (0)20 7692 5951

CLIENT  
HATTON GARDEN PROPERTIES LTD.

PROJECT  
5 GREAT JAMES STREET,  
LONDON WC1N 3DB

TITLE  
GROUND FLOOR - PROPOSED  
FLOOR FINISHES

DATE	JOB NO.	DRAWN BY	PURPOSE
21.08.18	177	AT	PL.
SCALE @ A1	NUMBER	REV.	
1:50/1:5	177B-702	-	

