




General Notes
 1. CONSULT THE DRAWING FOR THE DIMENSIONS.
 2. ALL DIMENSIONS ARE IN METERS AND LEVELS IN METERS UNLESS NOTED OTHERWISE.
 3. THIS DRAWING HAS BEEN PRODUCED ELECTRONICALLY AND HAS NOT BEEN REPRODUCED OR ENLARGED WHEN COPIED.
 4. THIS DRAWING SHOULD BE READ IN CONJUNCTION WITH ALL RELEVANT ARCHITECTS AND ENGINEERS DRAWINGS AND SPECIFICATIONS.
 5. ALL DIMENSIONS SHOULD BE SITE-VERIFIED.

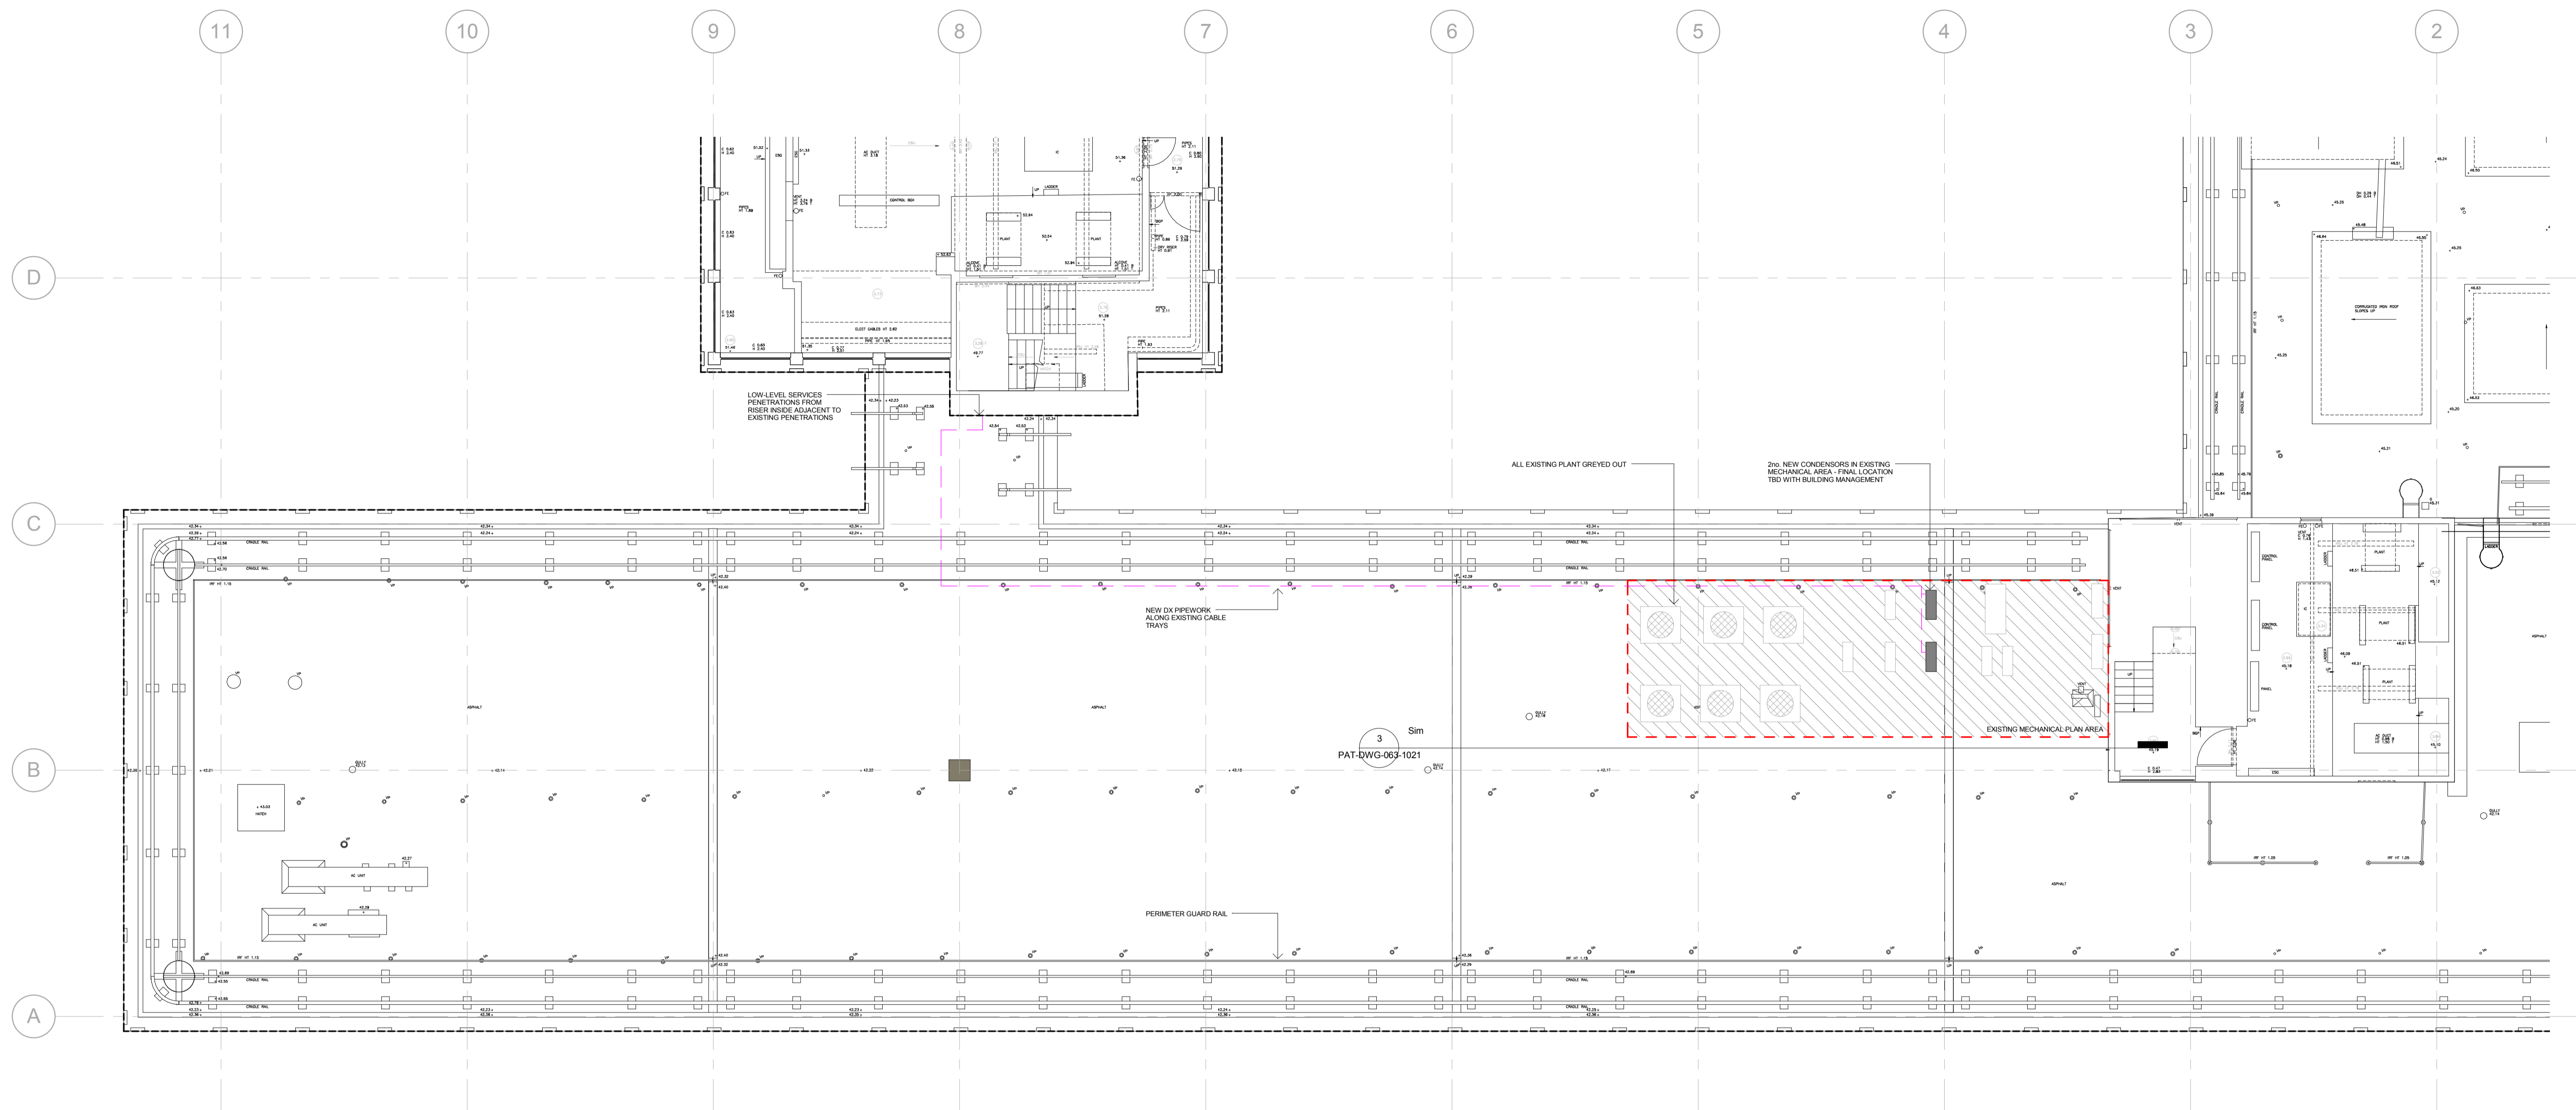


1 7TH FLOOR ROOF PLAN
 1:100

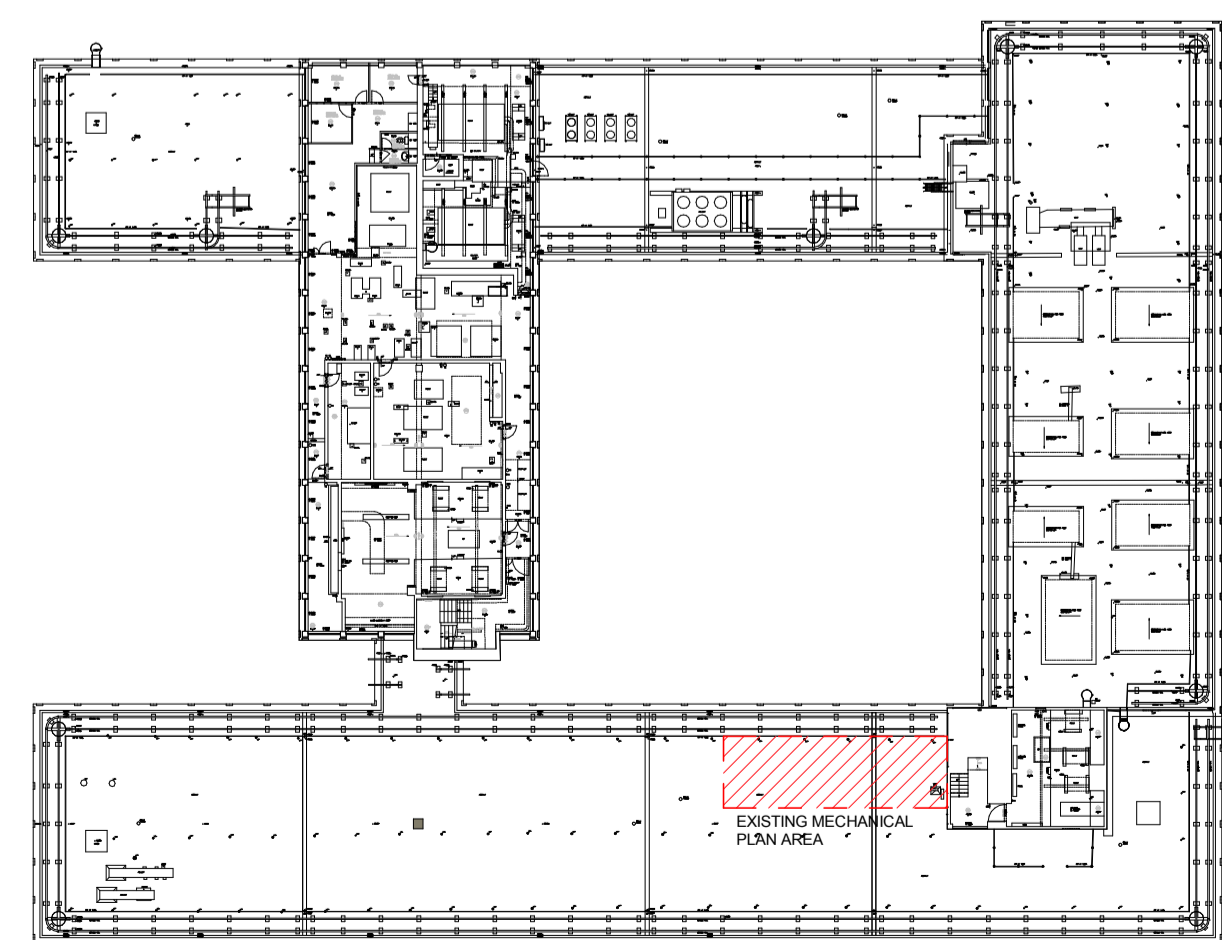

2 ROOF KEY PLAN
 1:500

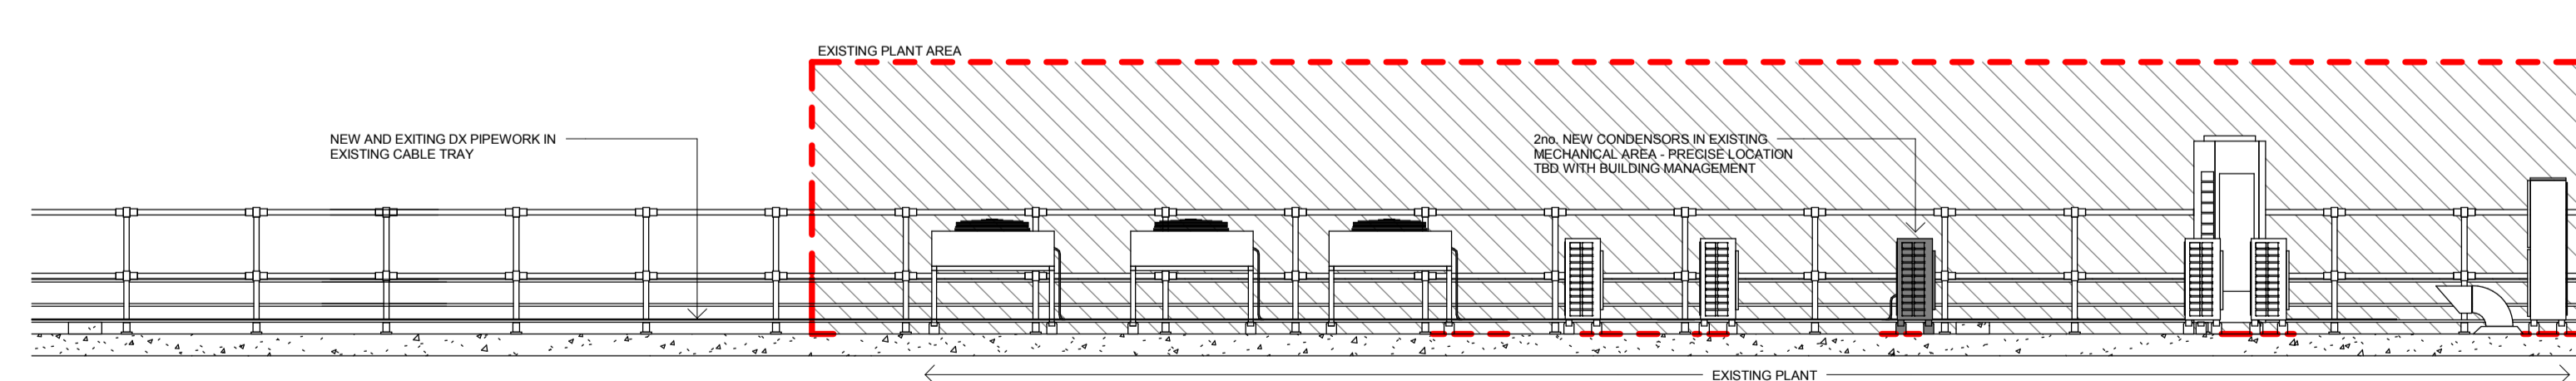

3 7TH FLOOR ROOF LEVEL PLANT AREA ELEVATION
 NTS

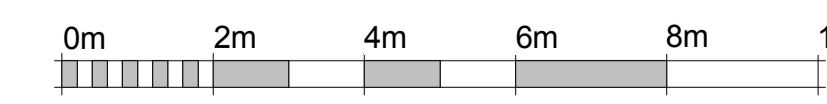

VISUAL SCALE 1:100 @ A1

Rev	Date	Description
0	20/08/2018	FOR PLANNING

Client / Lead Designer
PATTERN
 PATTERN DESIGN LTD.
 23-25 EASTCASTLE STREET, LONDON, W1W 8DF, UK
 T +44 207 993 9400 | W www.pattern-architects.com

Project
222 GRAYS INN ROAD

Title
7th FLOOR ROOF LEVEL

Designed	Drawn	Checked	Approved	Status	Revision
PATTERN	SL	SL	DP	AS	0
indicated INFORMATION					0

PAT-DWG-063-1021