





Balcony \_ Elevation AA

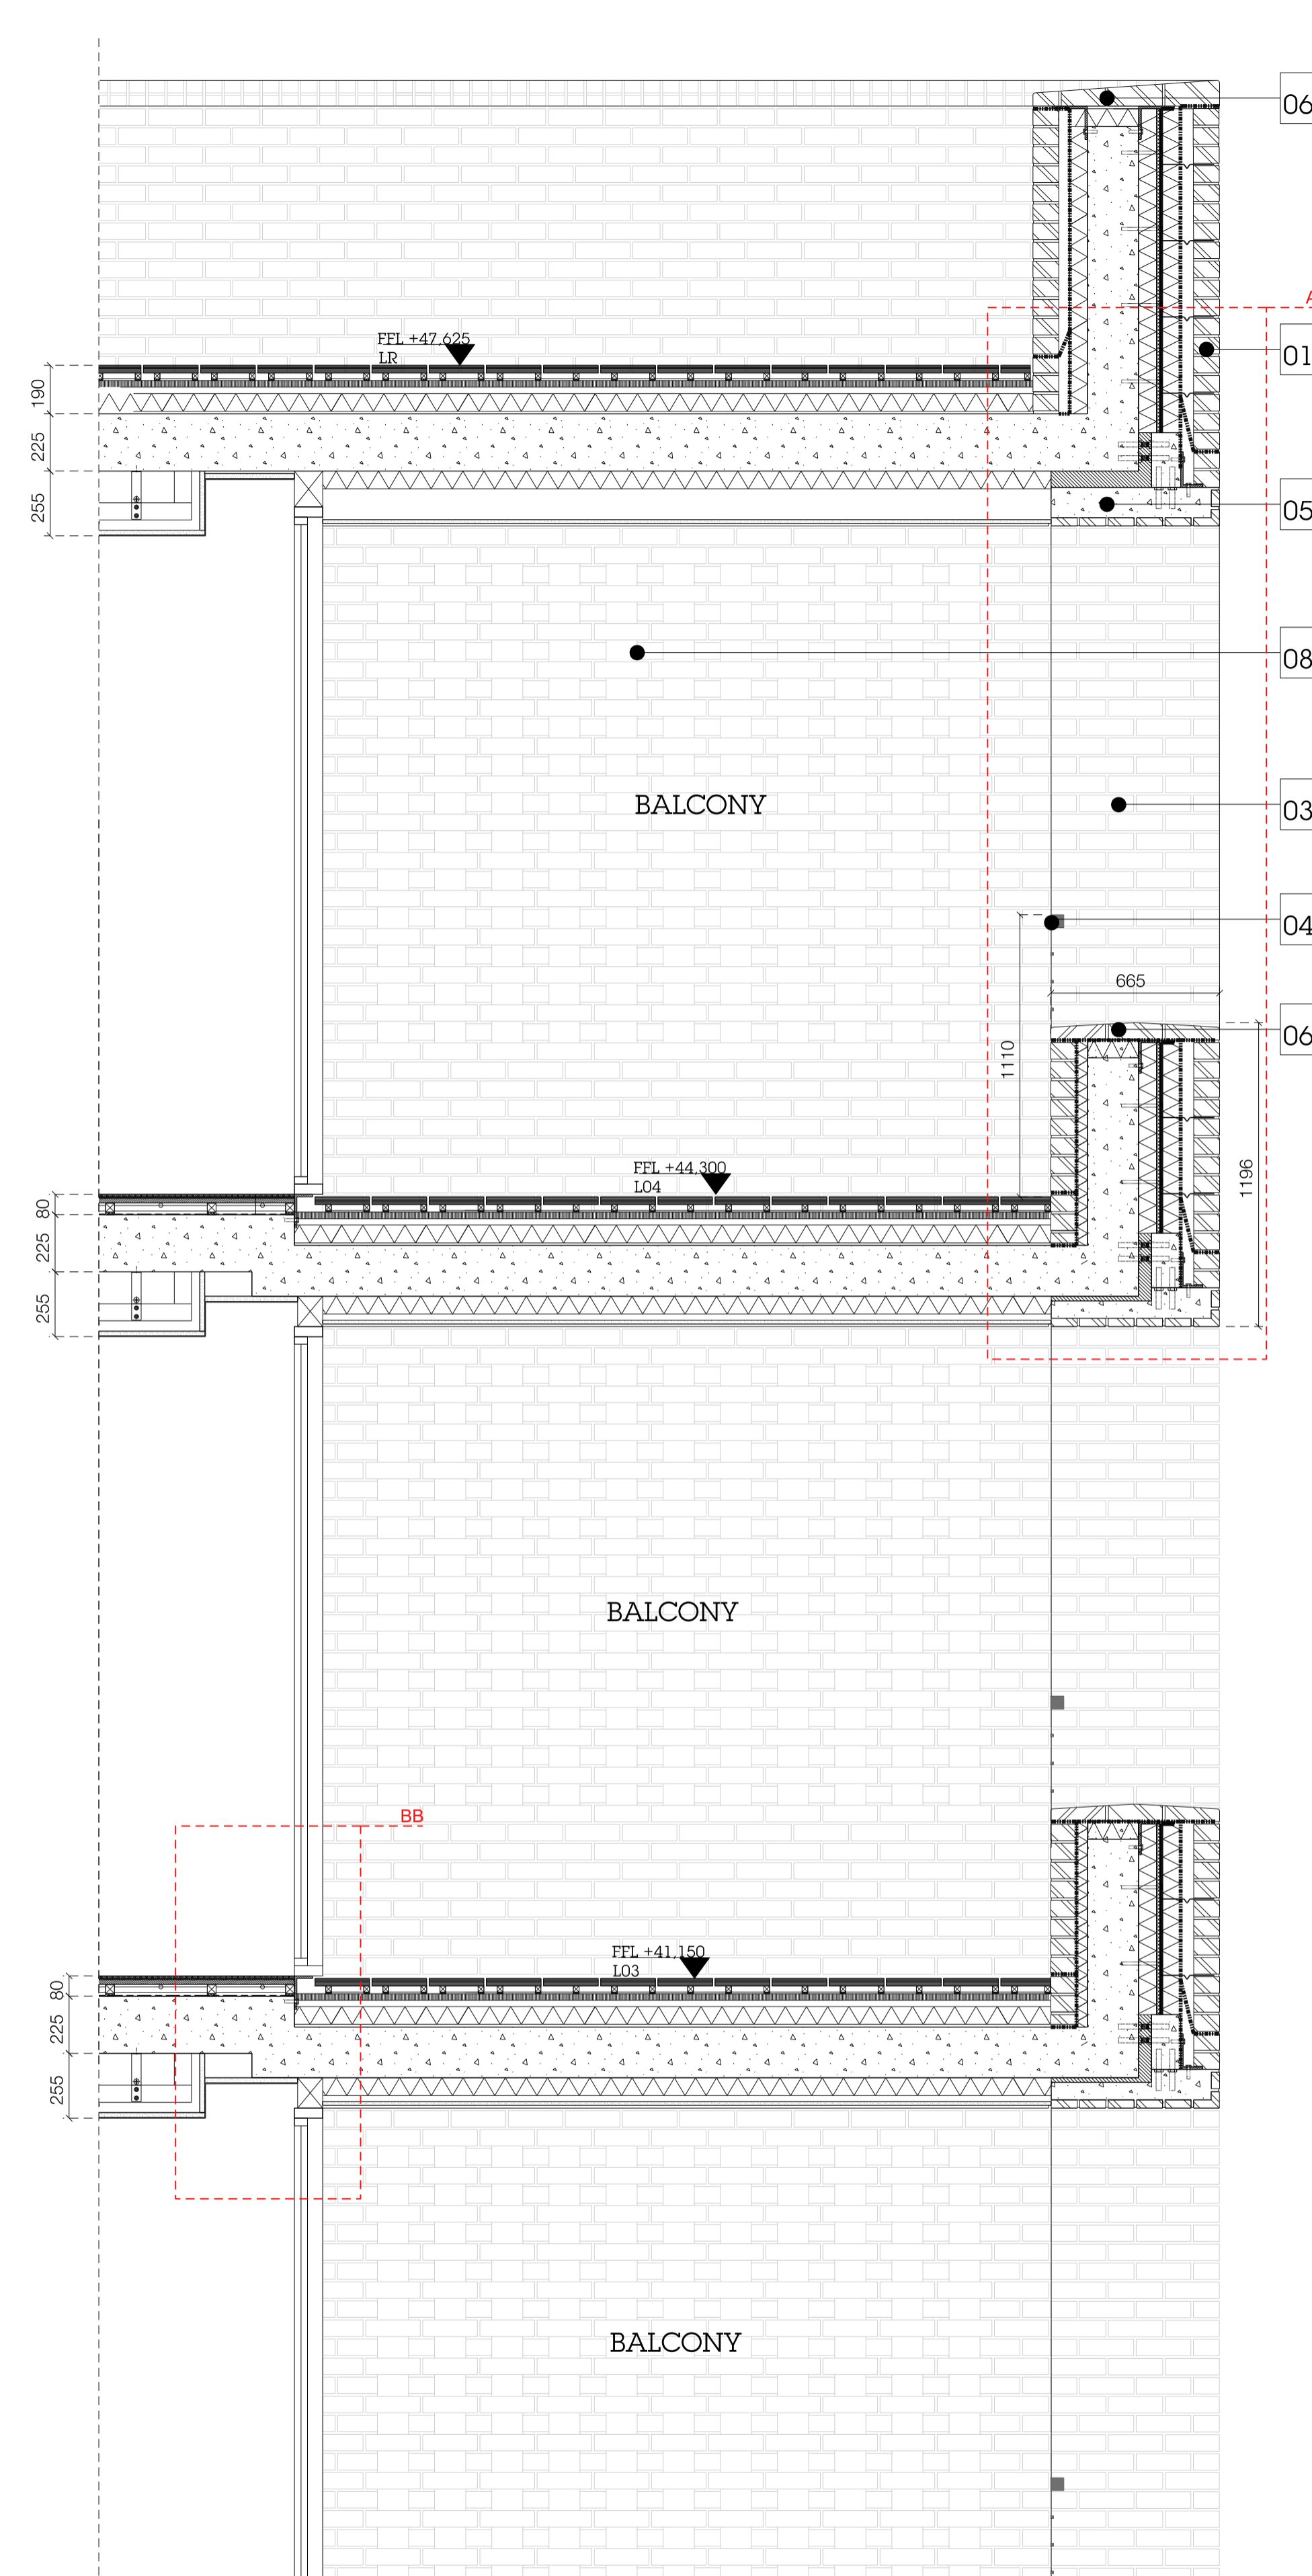


Balcony \_ Section BB

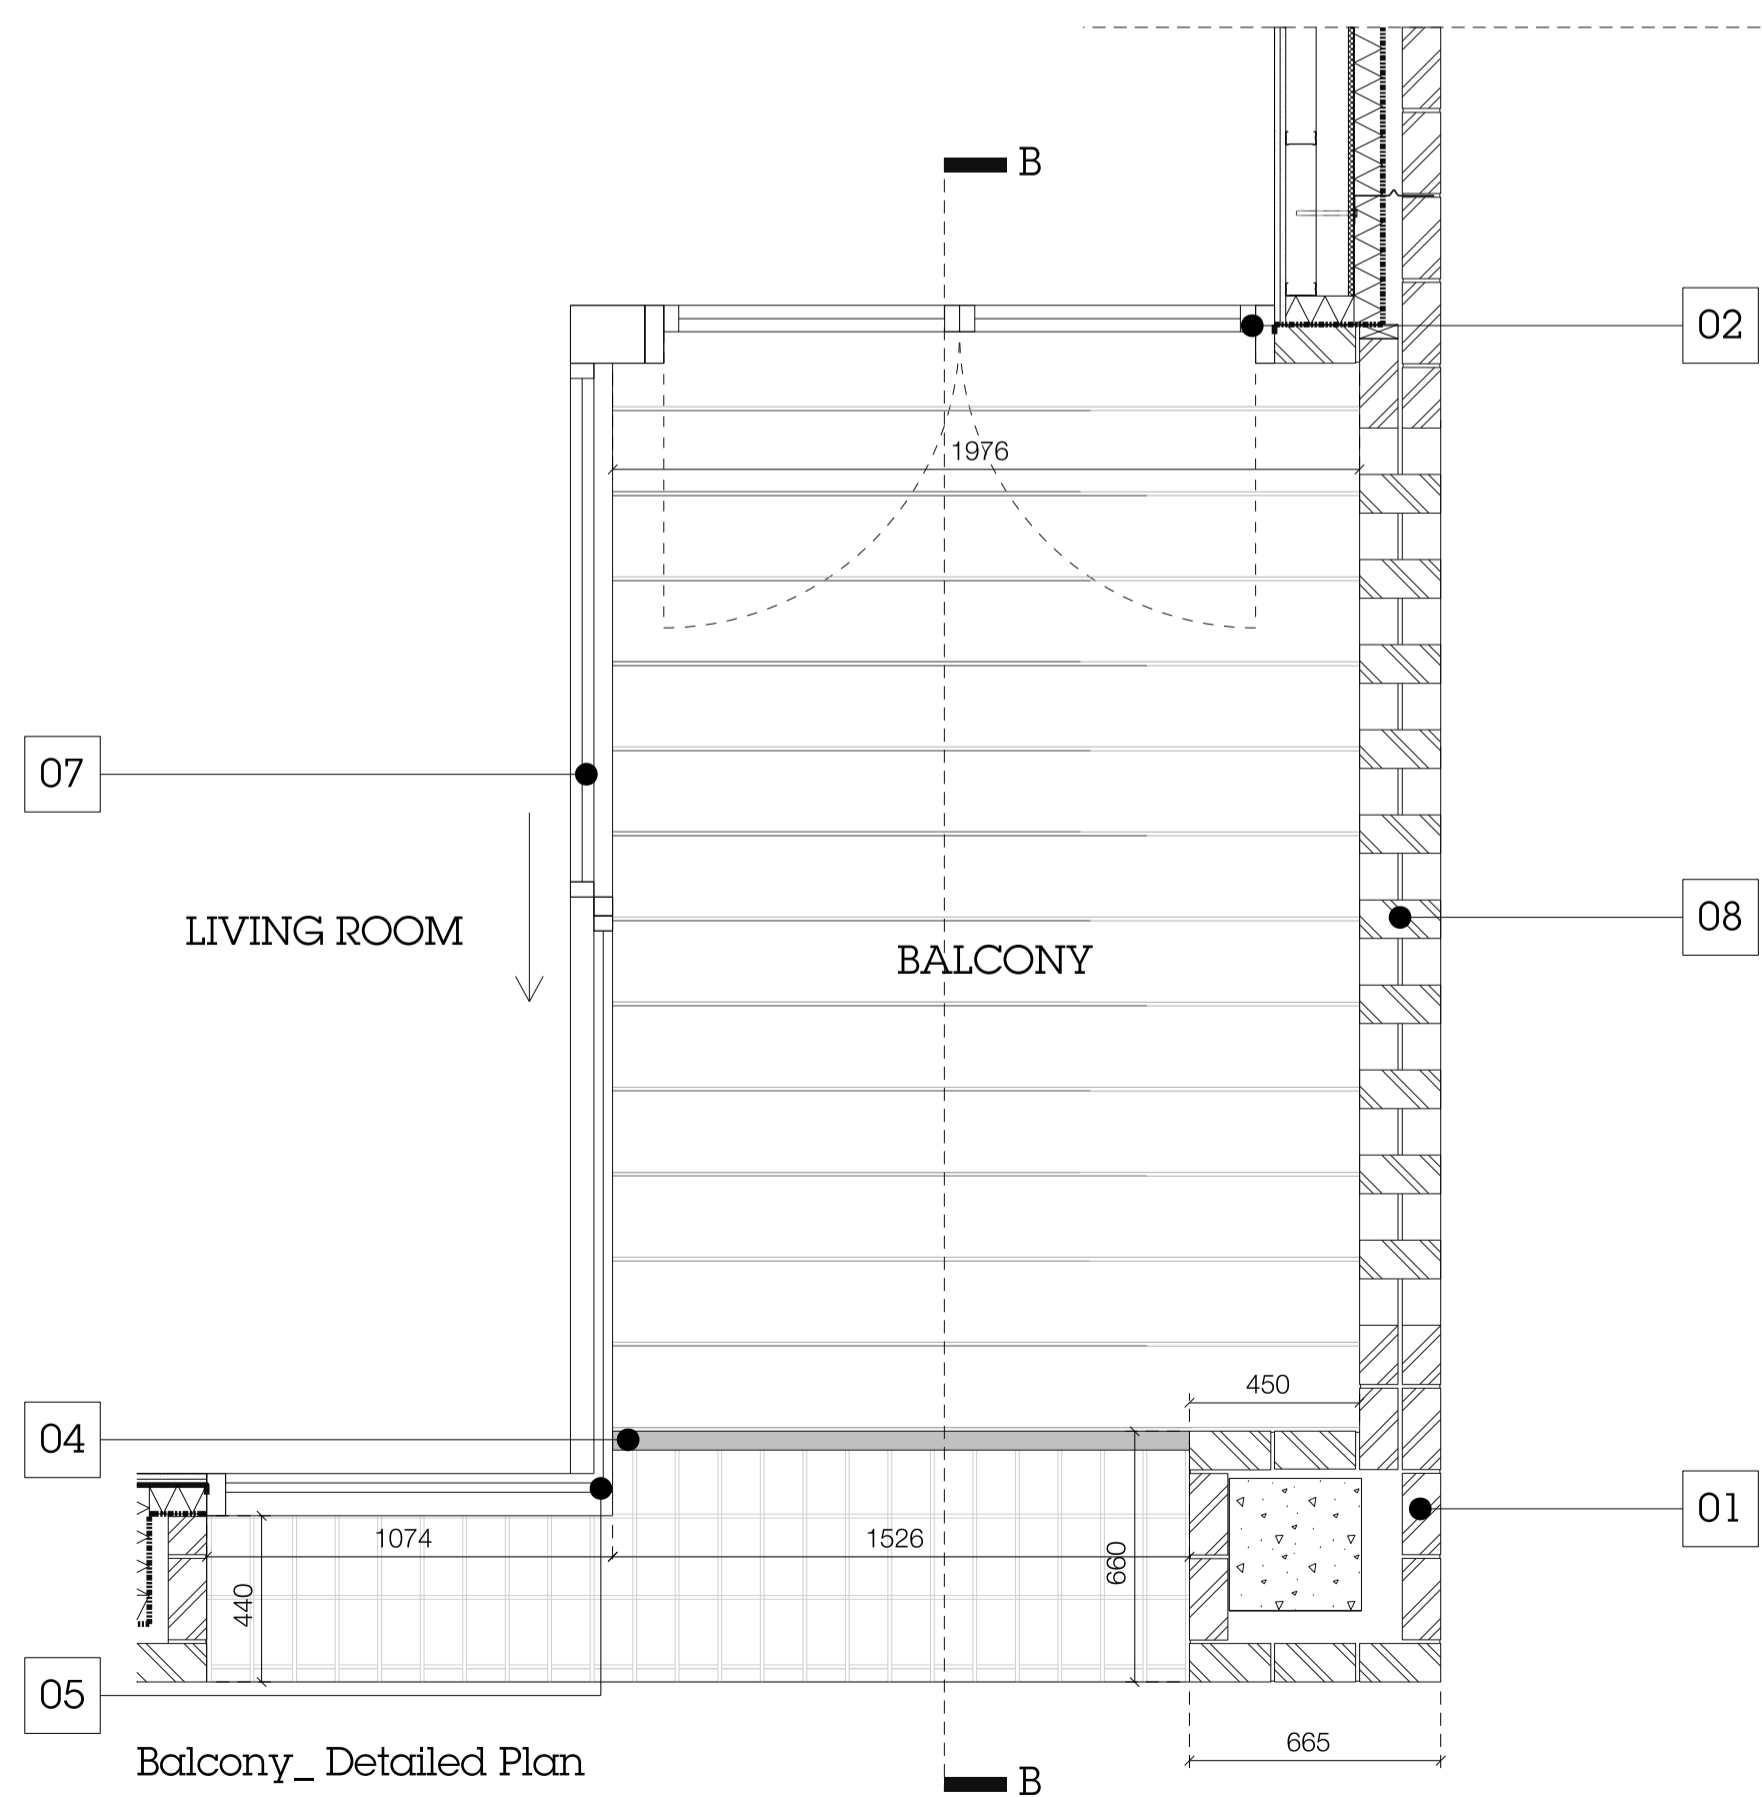

Balcony \_ Detailed Plan

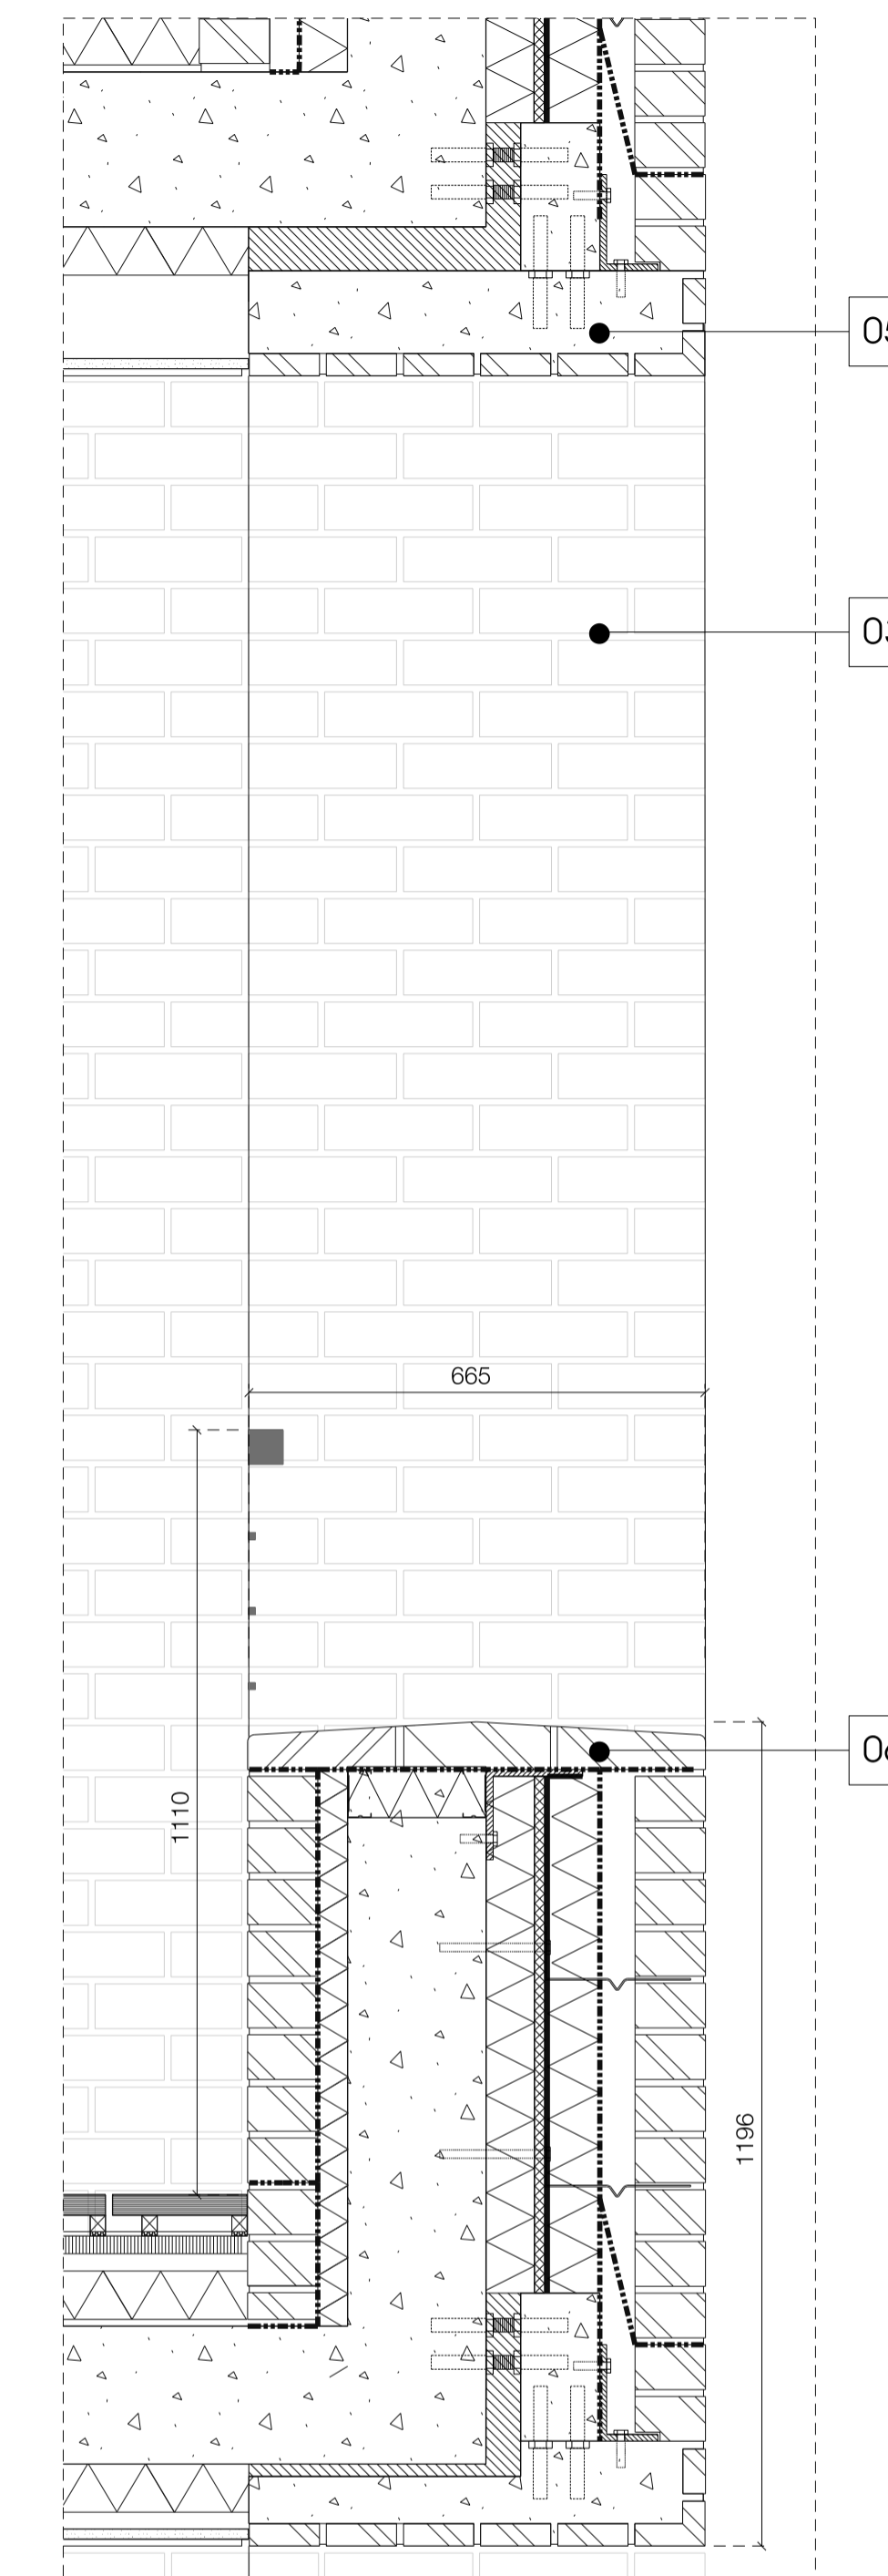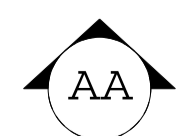

Detail AA\_ Scale 1:10

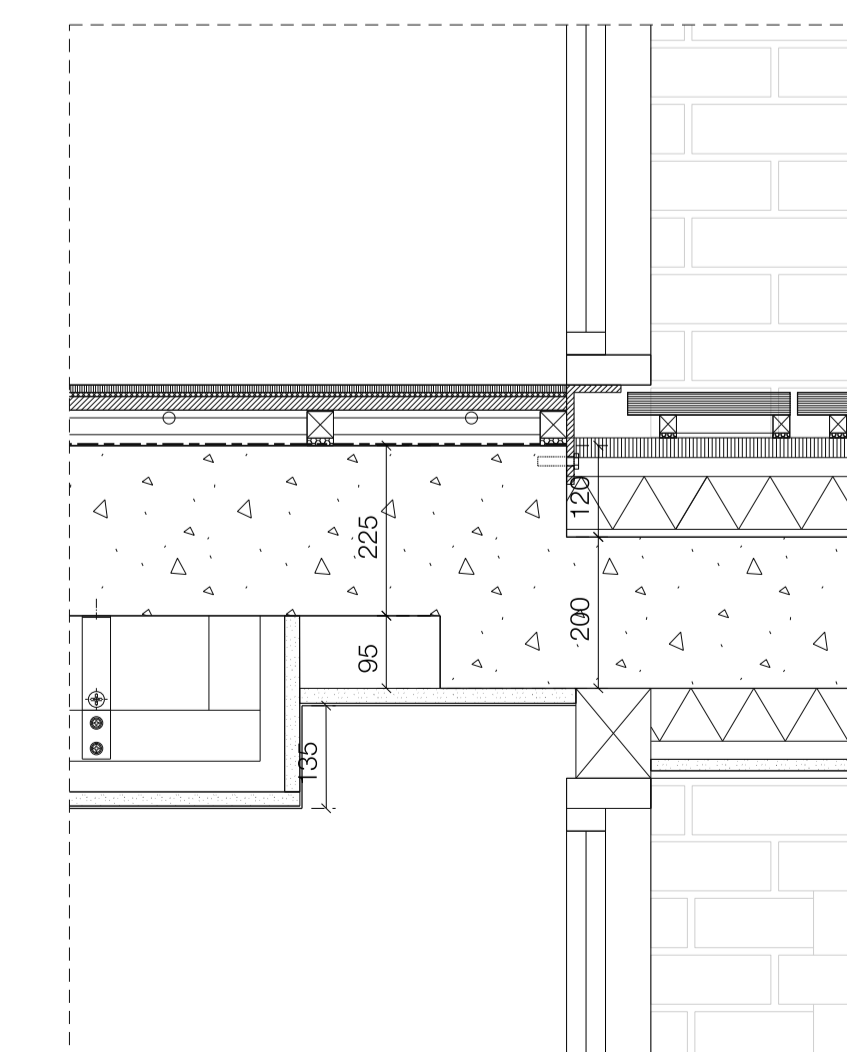

Detail BB\_ Scale 1:10

Notes  
This drawing is copyright Piercy&Company.

DISCLAIMER  
This document may be issued in an editable digital CAD format to enable others to use it as background information to make alterations and/or additions. In that instance the file will be accompanied by a PDF version as a record of the original file. It is for those parties making such alterations and/or additions to ensure that they make use of current background information.

Piercy&Company accepts no liability for either: any such alterations and/or additions to the background information by others; or any other changes made by others to the architectural content of the background information itself.

Key

- 01 BITOCK WHITE ENGLOBE BRICK (OR OTHERWISE APPROVED), LIGHT GREY MORTAR
- 02 METAL FRAMED BRONZE COLOURED WINDOW WITH THIN TRANSOMS & MULLIONS
- 03 DEEP BRICKWORK REVEALS (440 MM MINIMUM)
- 04 BRONZE COLOUR METAL BALUSTRADE  
NOTE: Balustrade position to be confirmed depending on whether inward or outward opening window preferred
- 05 BRICK FACED PRECAST LINTEL (TO DEPTH OF REVEALS)
- 06 BRICK SPECIAL TYPE (CILL)
- 07 SLIDING DOORS
- 08 HIT AND MISS BRICKWORK
- 09 GLASS TO GLASS CORNER JUNCTION TO WINDOW



Rev Date Description



Project  
18-22 Haverstock Hill

Client  
PPR Estates

Date  
14.08.18

Scale  
1:20 @ A1  
1:40 @ A3

Drawing Title  
Haverstock Hill\_Front Elevation  
Balcony Detail

Drawn  
VP

Checked  
DC

Approved  
SNP

Drawing Status  
PLANNING

Project	Disc	Level	Series	Dwg No.	Rev
13528	A	LXX	21	301	/

info@piercyandco.com  
www.piercyandco.com

Telephone  
+44 (0)20 7490 7546

Piercy&Company