

DO NOT SCALE check all dimensions on site




1 : 50

LOWER GROUND FLOOR PLAN

Butler Hegarty Architects
 Unit 208 A2, 159-163 Marlborough Road, London, N19 4NF
 tel: 020 72638933 email: mail@butlerhegartyarchitects.co.uk



24 Church Row
 Title: Proposed Lower Ground Floor Plan
 Drawing No: 0919317/Sk83 Scale 1: 50 @ A3

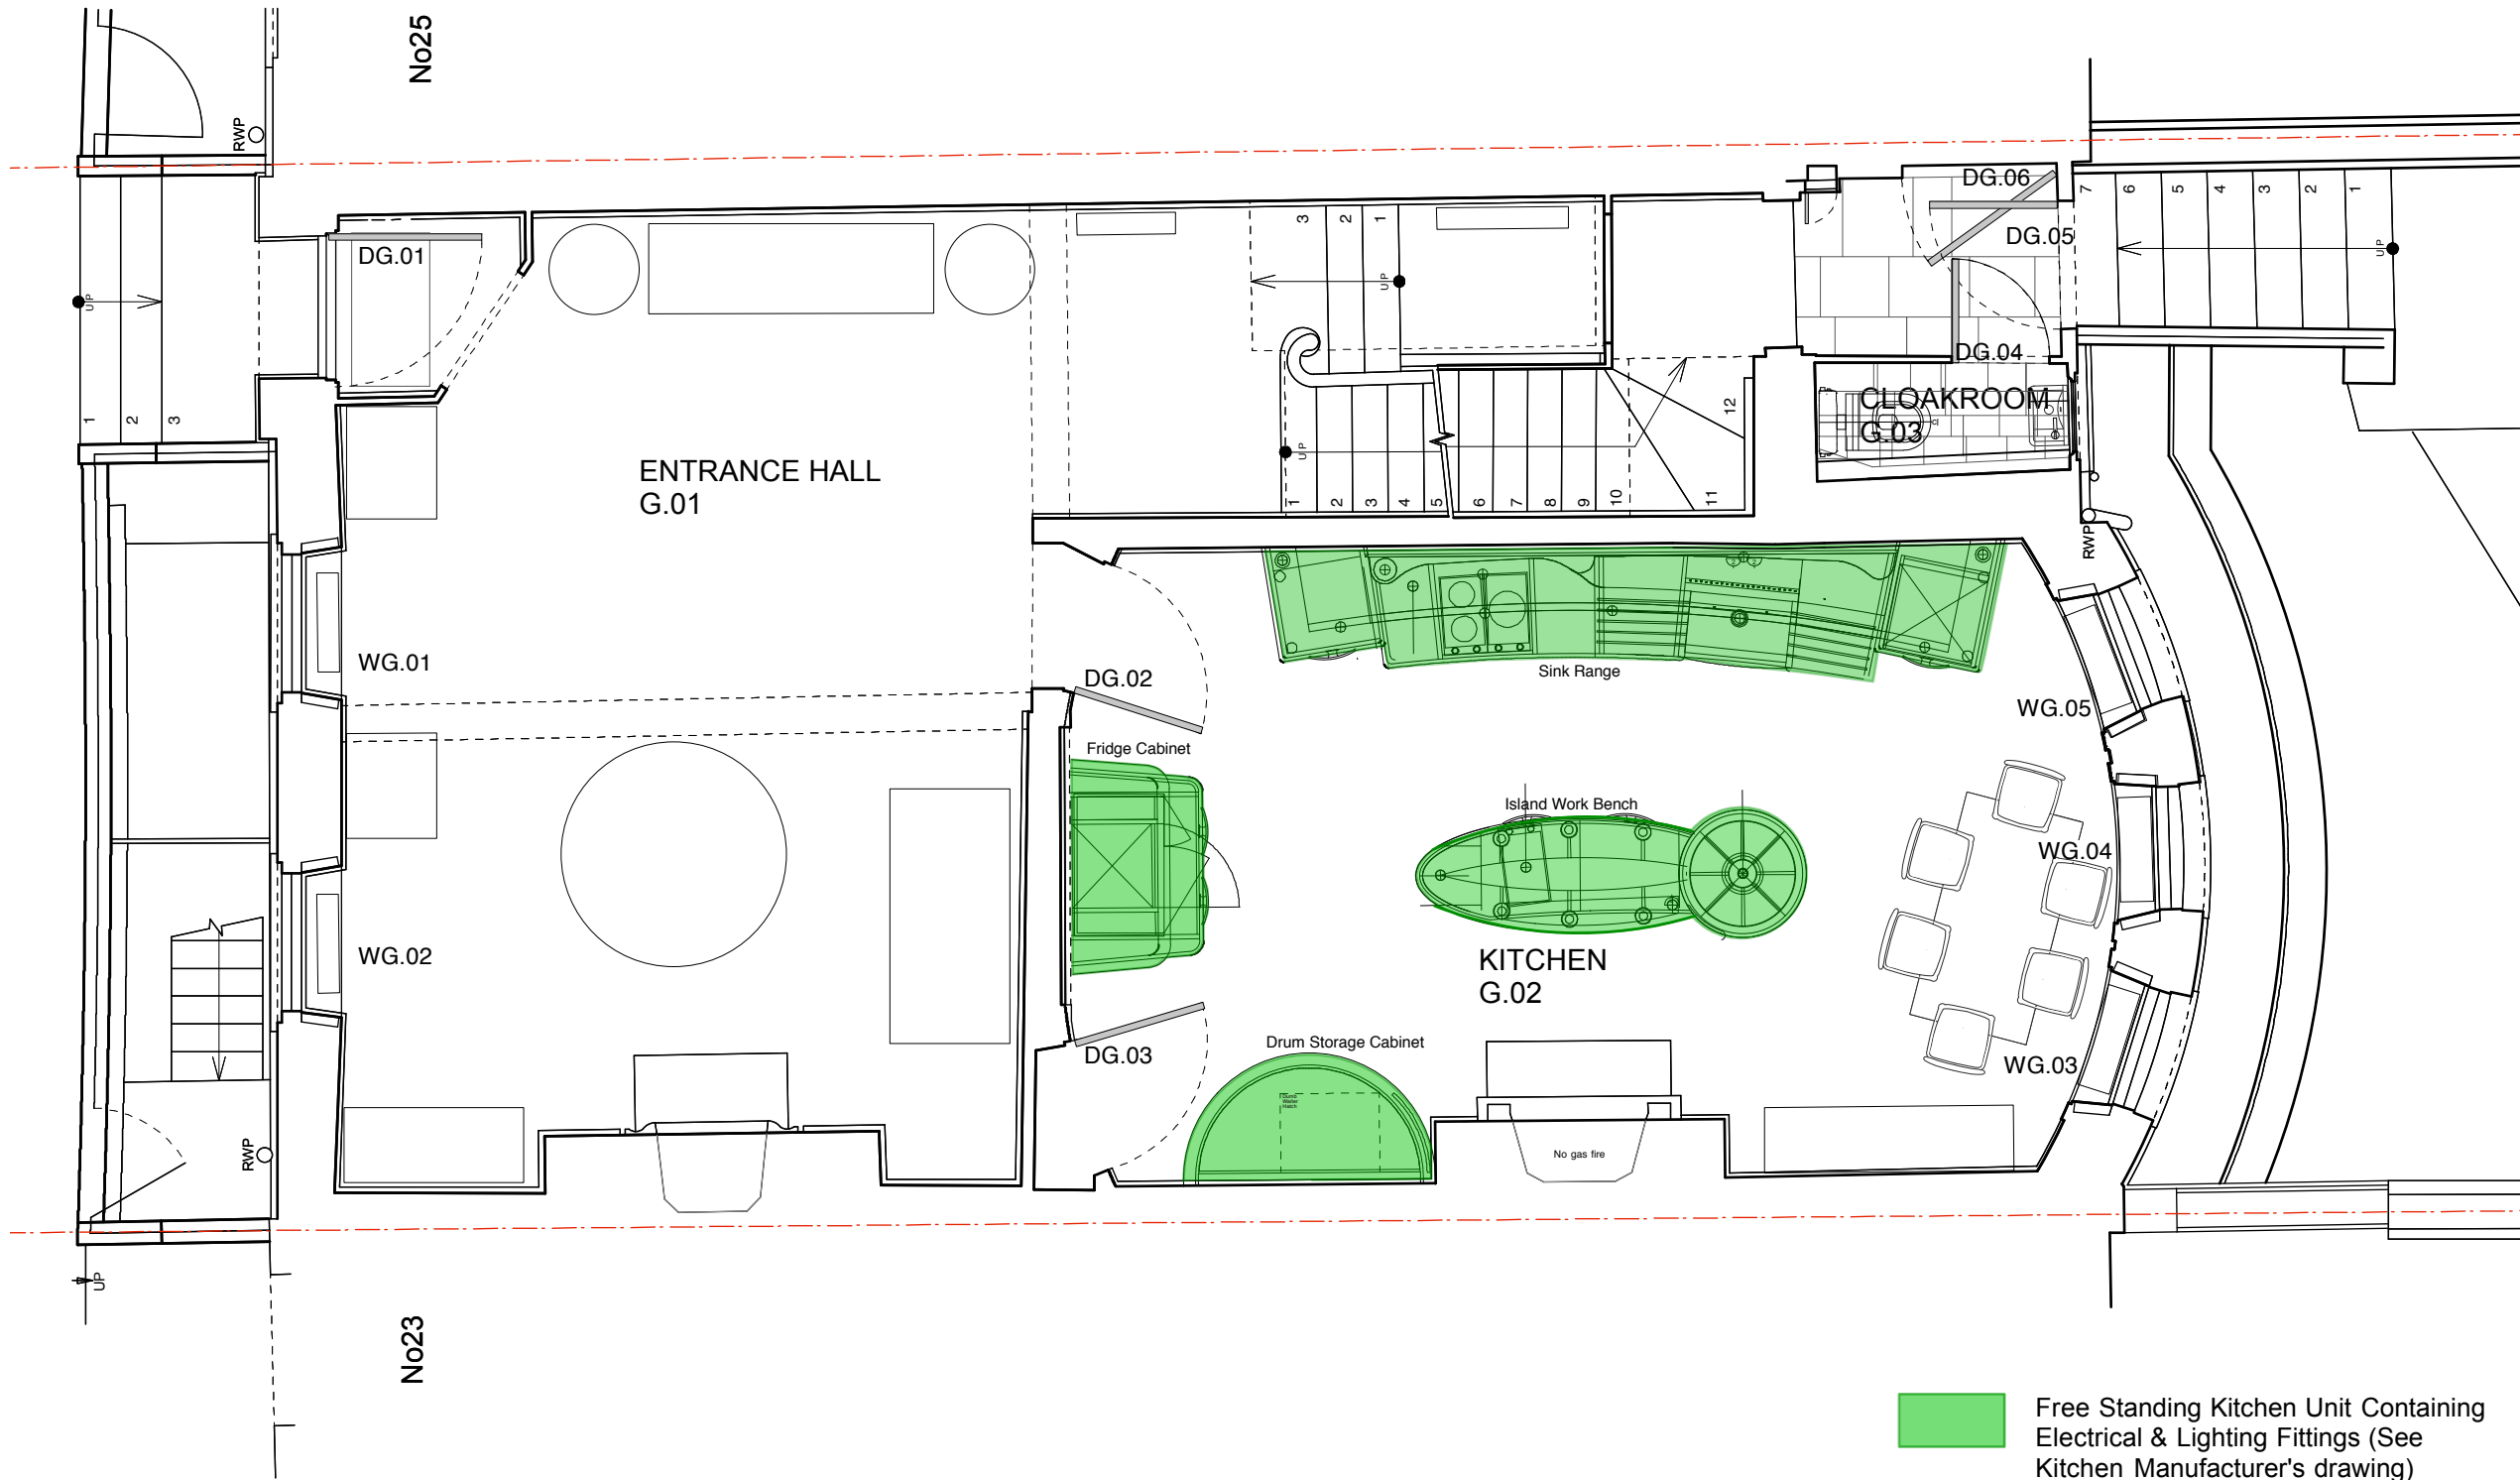

DO NOT SCALE check all dimensions on site




1 : 50

GROUND FLOOR PLAN

Butler Hegarty Architects
 Unit 208 A2, 159-163 Marlborough Road, London, N19 4NF
 tel: 020 72638933 email: mail@butlerhegartyarchitects.co.uk



24 Church Row
 Title: Proposed Ground Floor Plan
 Drawing No: 0919317/Sk84 Scale 1: 50 @ A3

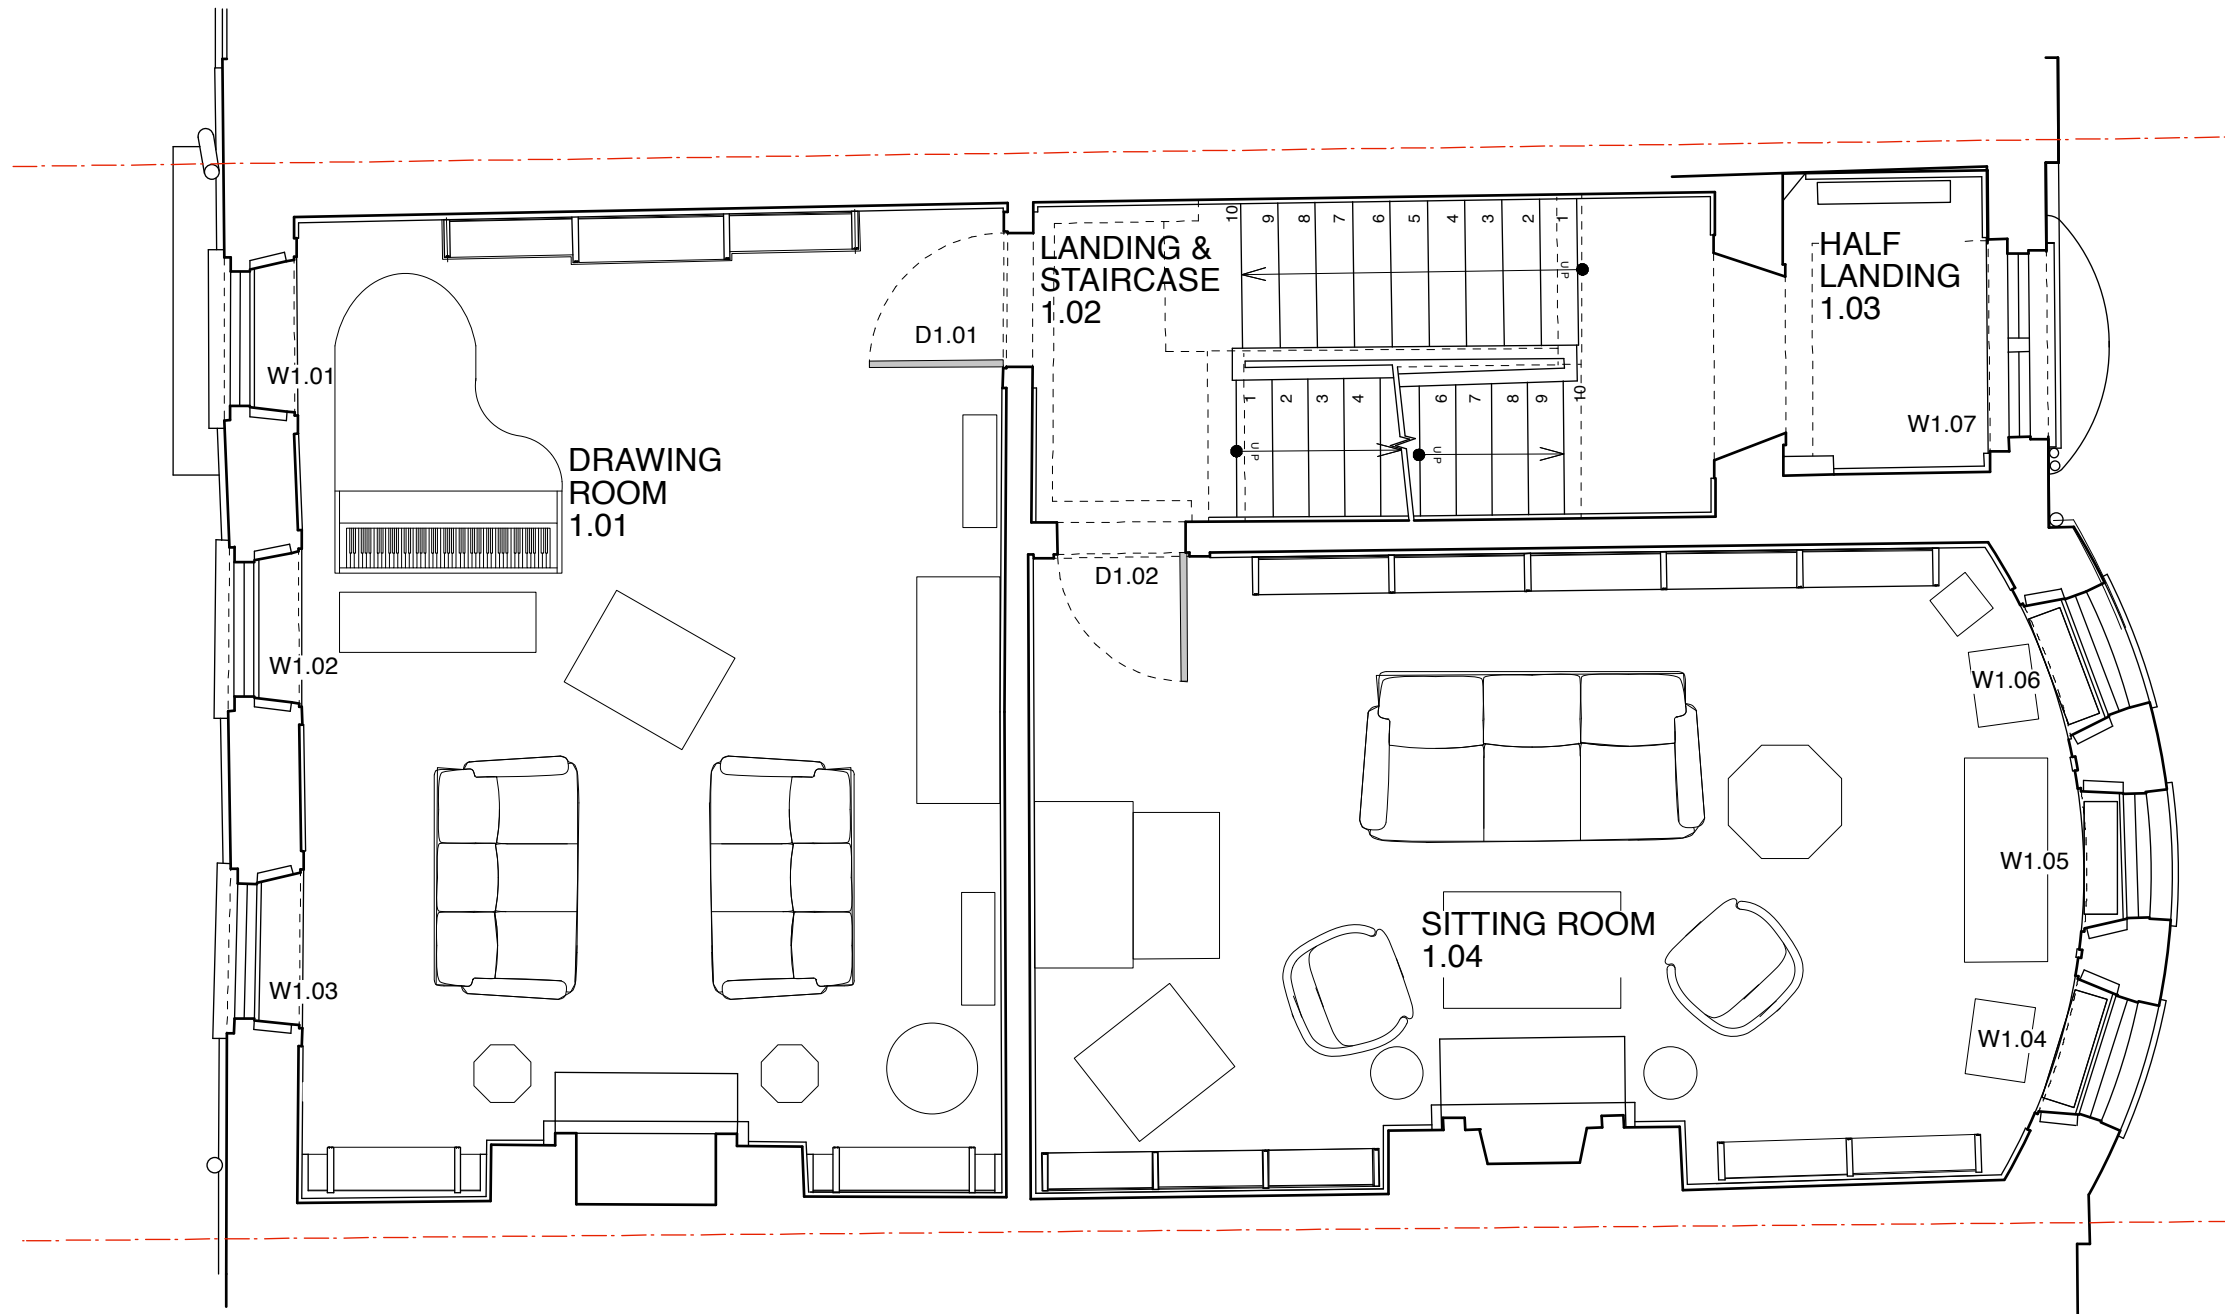

DO NOT SCALE check all dimensions on site




1 : 50

FIRST FLOOR PLAN

Butler Hegarty Architects
 Unit 208 A2, 159-163 Marlborough Road, London, N19 4NF
 tel: 020 72638933 email: mail@butlerhegartyarchitects.co.uk



24 Church Row
 Title: Proposed First Floor Plan
 Drawing No: 0919317/Sk85 Scale 1: 50 @ A3

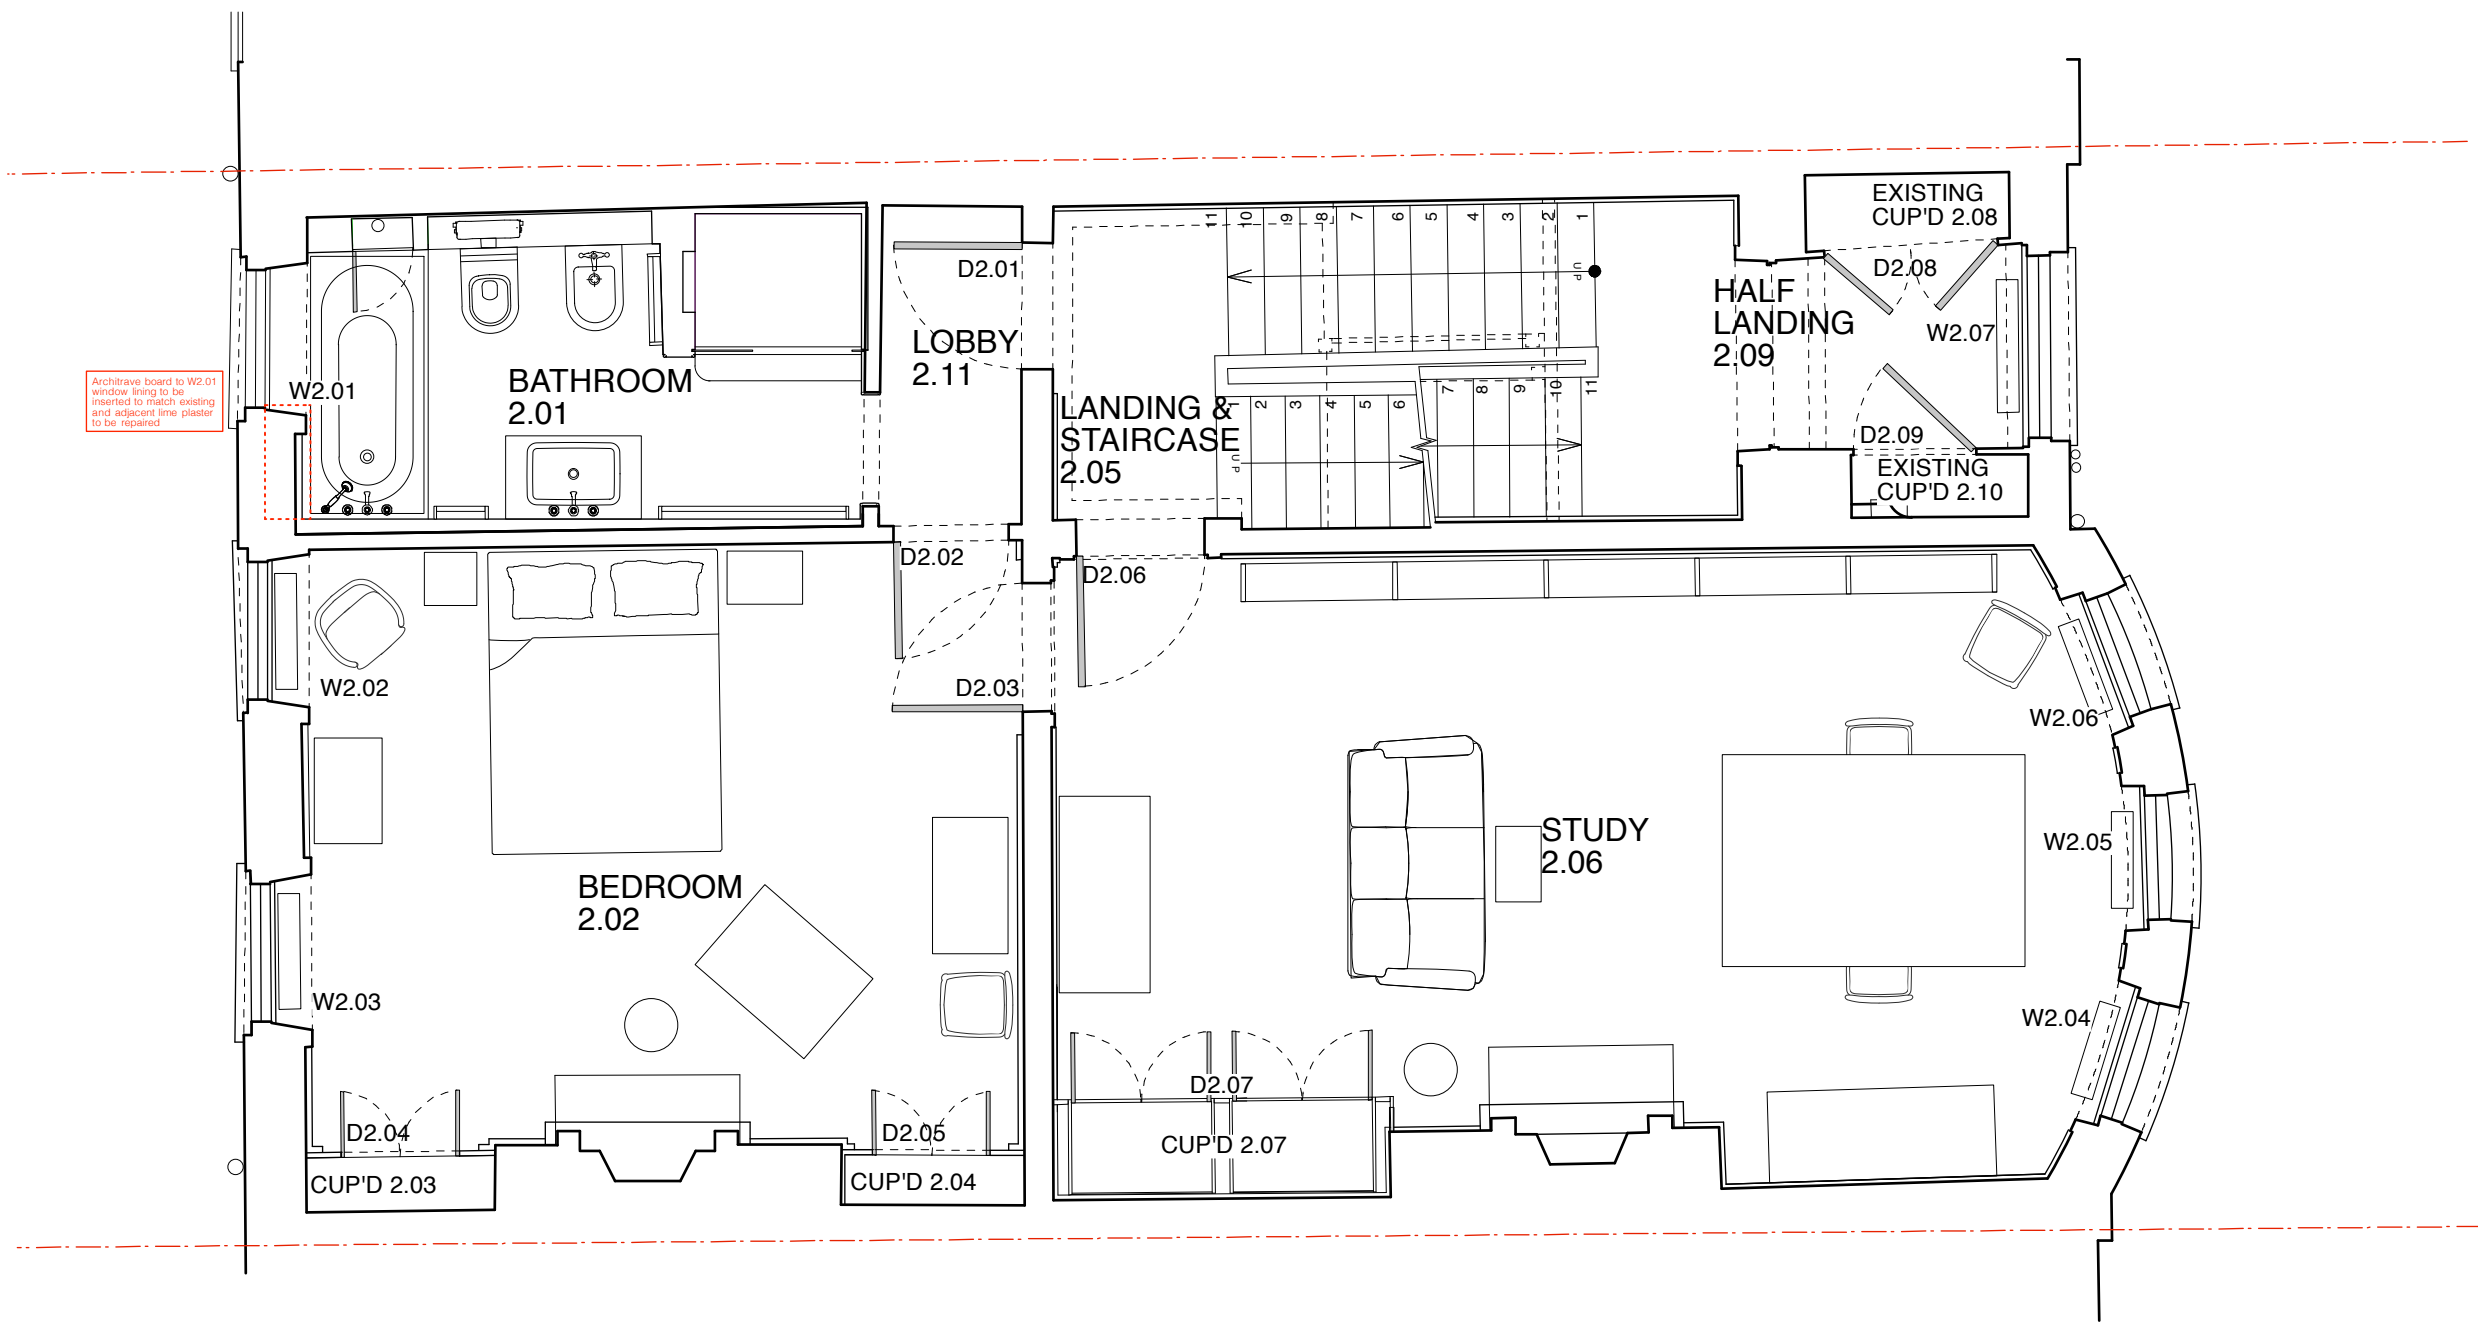

Architrave board to W2.01 window lining to be inserted to match existing and adjacent lime plaster to be repaired

DO NOT SCALE check all dimensions on site



1 : 50


SECOND FLOOR PLAN

Butler Hegarty Architects
 Unit 208 A2, 159-163 Marlborough Road, London, N19 4NF
 tel: 020 72638933 email: mail@butlerhegartyarchitects.co.uk



24 Church Row
 Title: Proposed Second Floor Plan
 Drawing No: 0919317/Sk86 Scale 1: 50 @ A3

Refer to the following drawings for Utility Room:
 - Sk63 Proposed TF Utility Room Plan & Elevations &
 - Sk64 Proposed TF Utility Room Detailed Plans

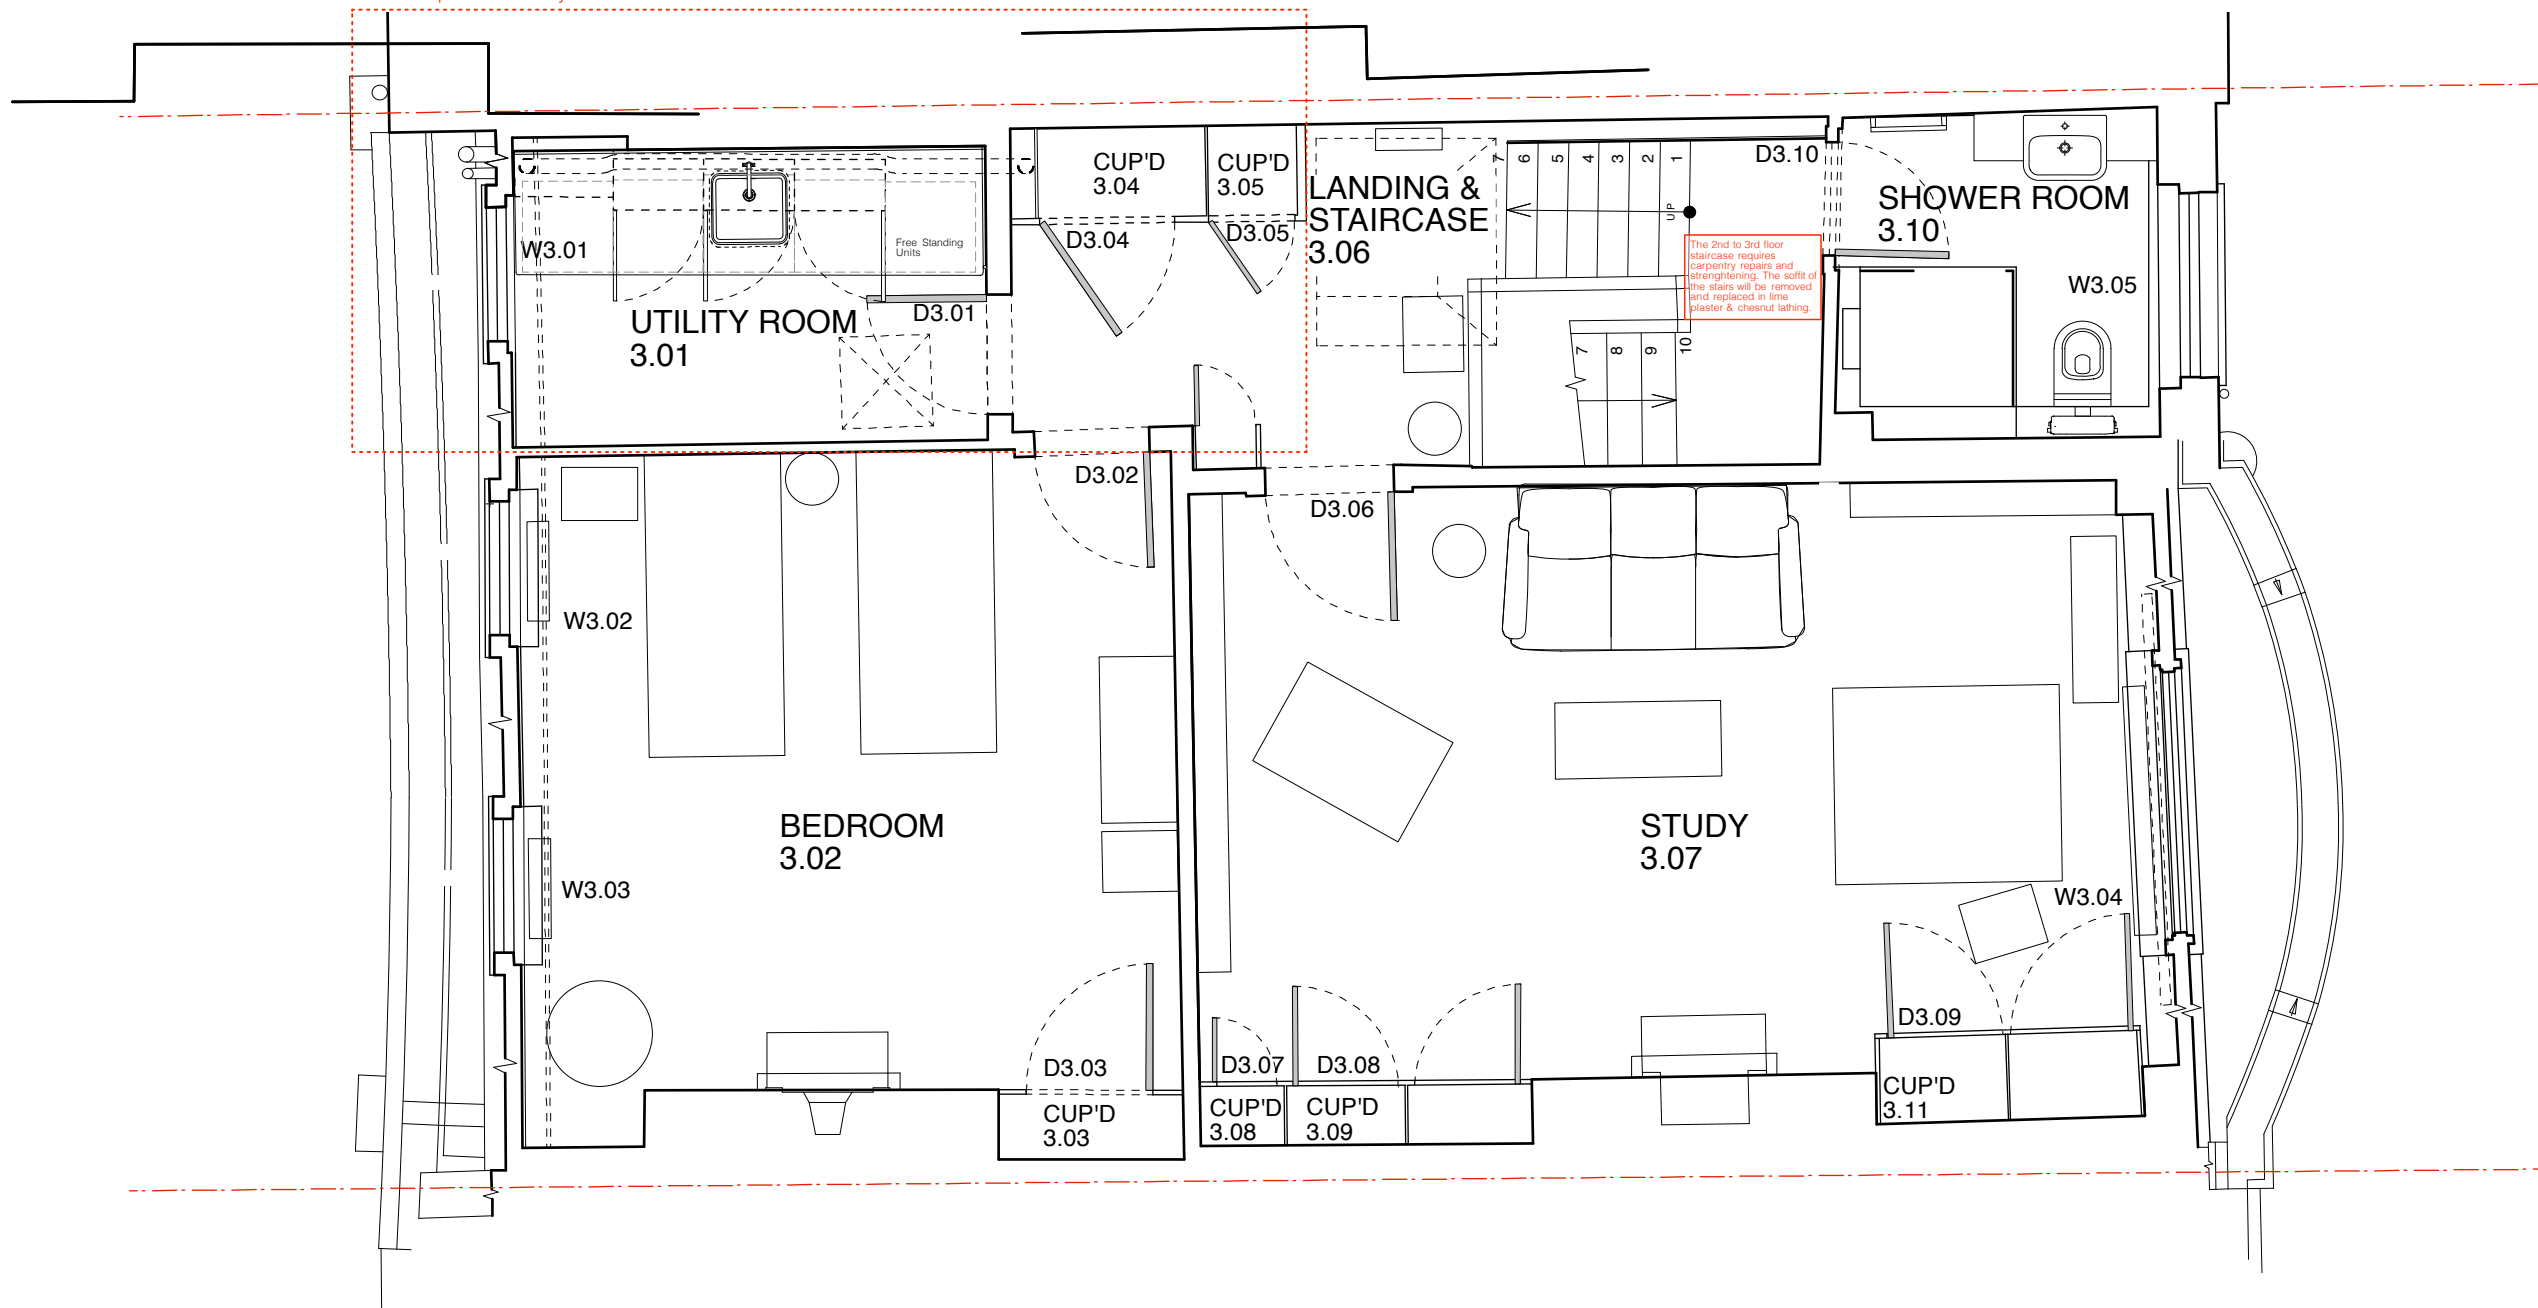

DO NOT SCALE check all dimensions on site



1 : 50

THIRD FLOOR PLAN

Butler Hegarty Architects
 Unit 208 A2, 159-163 Marlborough Road, London, N19 4NF
 tel: 020 72638933 email: mail@butlerhegartyarchitects.co.uk



24 Church Row
 Title: Proposed Third Floor Plan
 Drawing No: 0919317/Sk87 Scale 1: 50 @ A3