




**ROOM 3.01 - 3rd Kitchen
ELEVATION A**

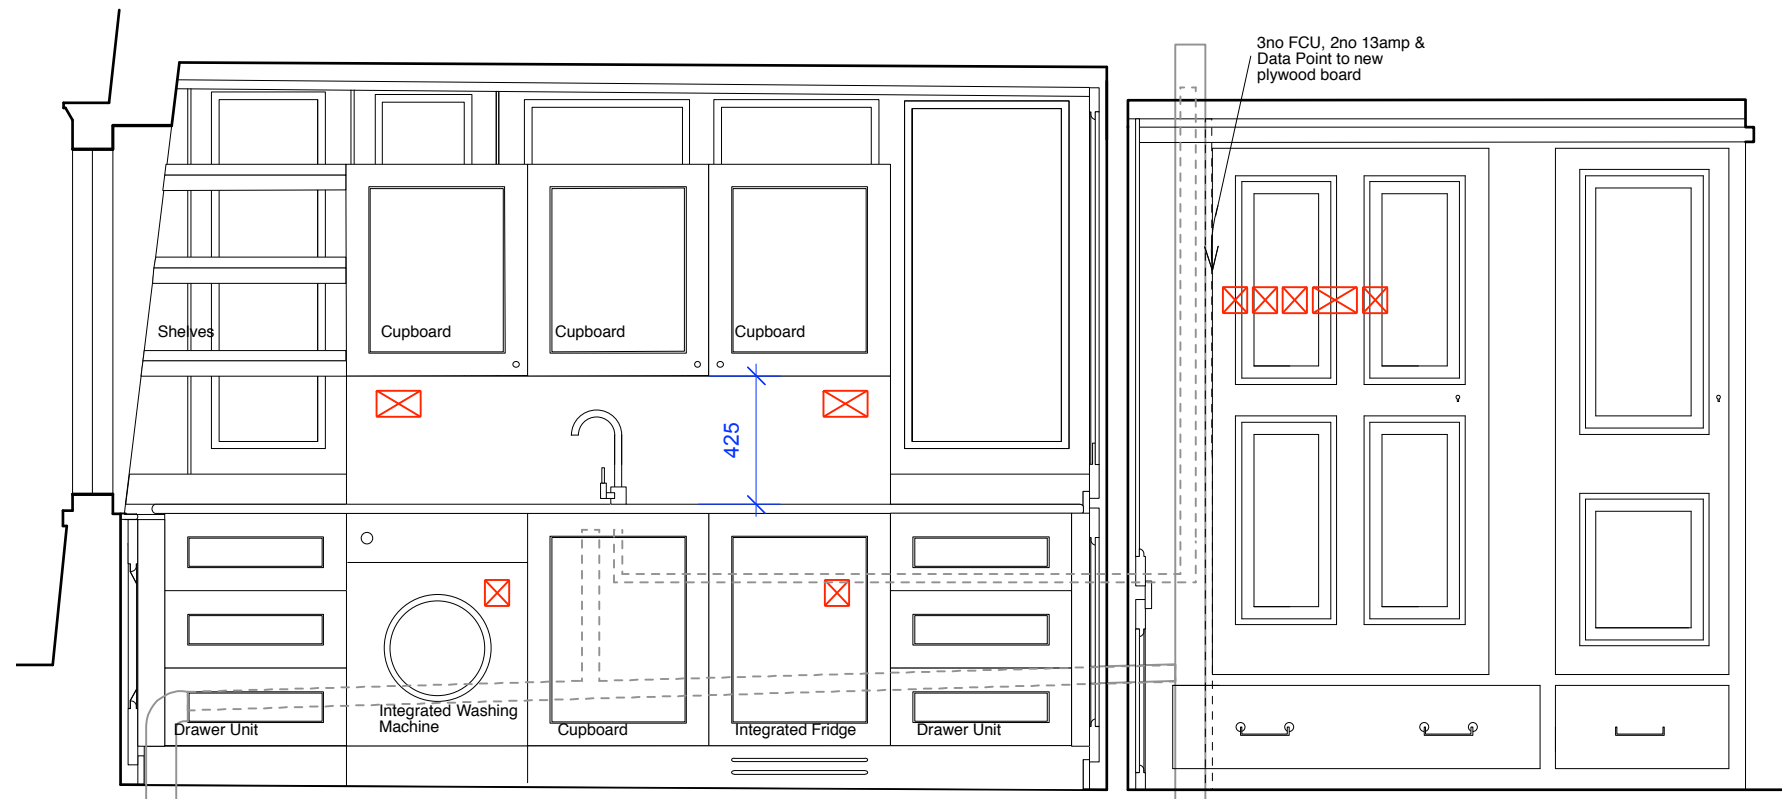


**ROOM 3.01 - 3rd Kitchen
ELEVATION C**

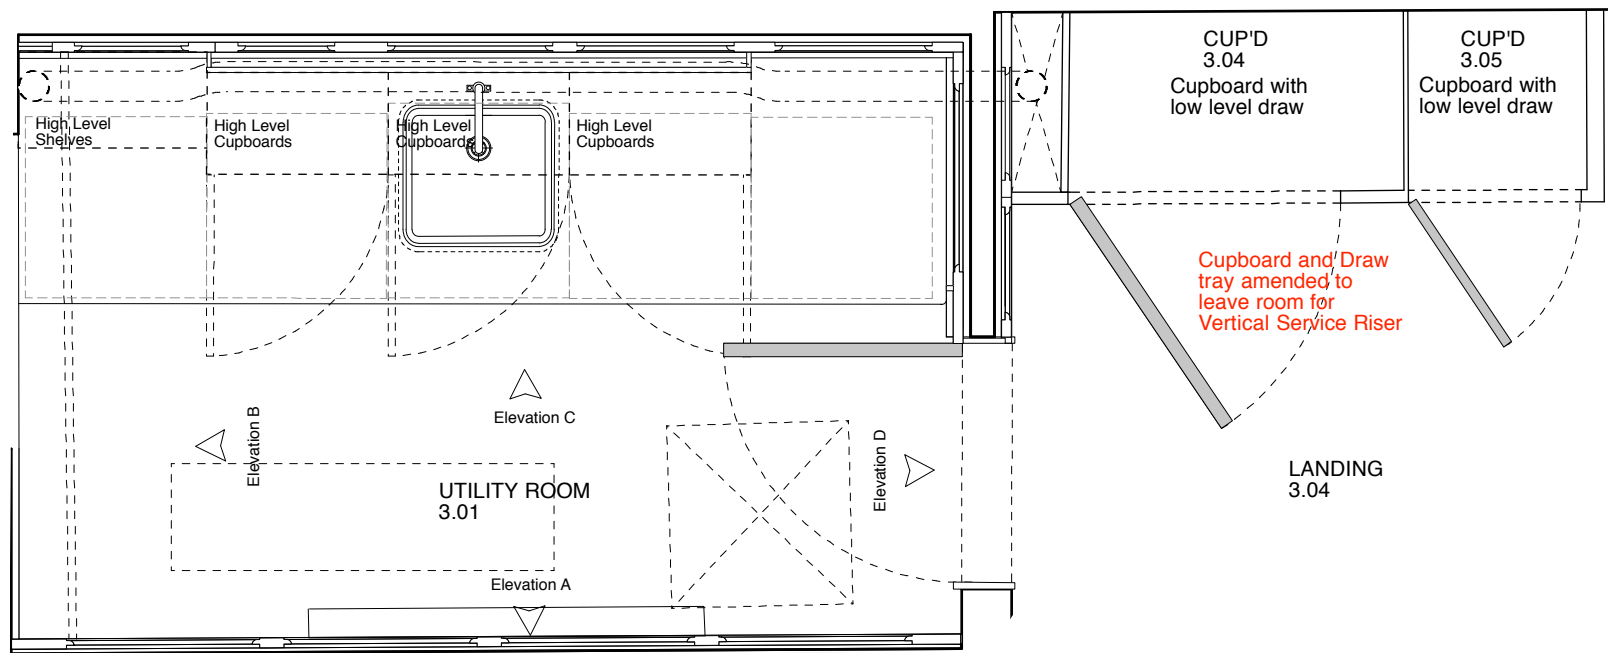

**ROOM 3.01 - 3rd Kitchen
PLAN**

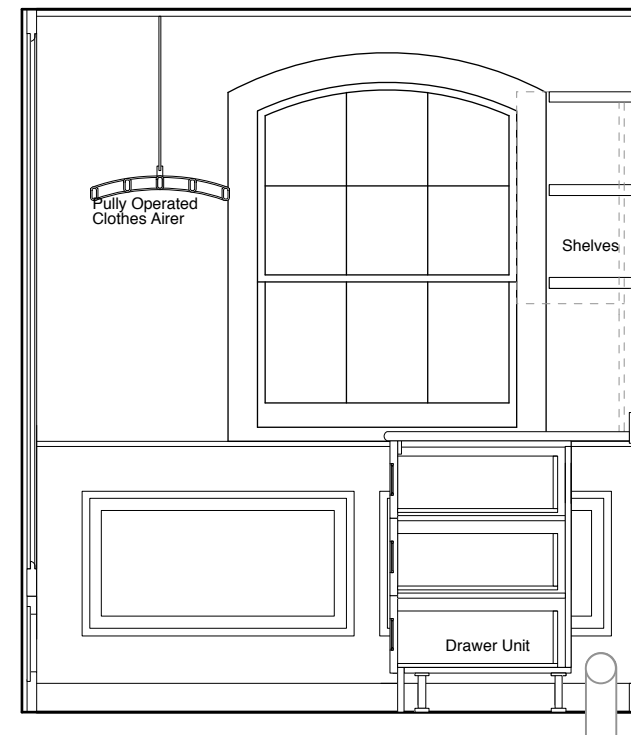

**ROOM 3.01 - 3rd Kitchen
ELEVATION B**

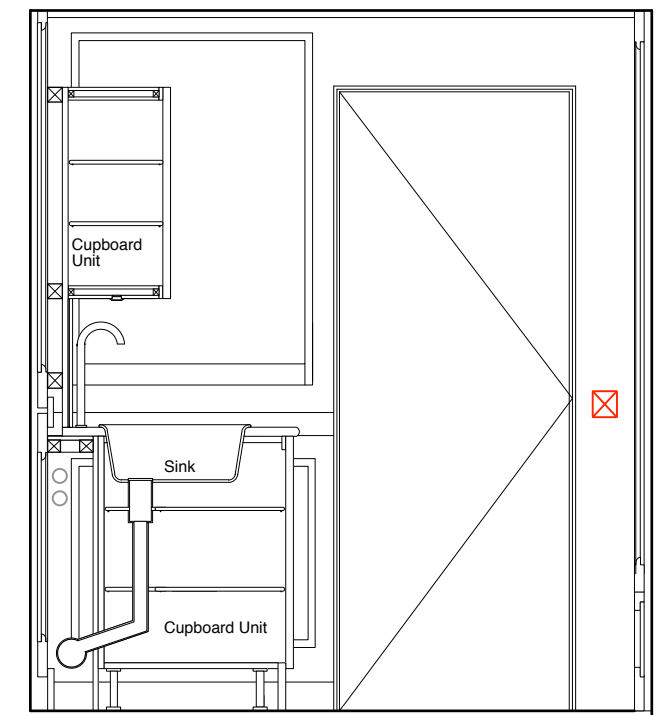

**ROOM 3.01 - 3rd Kitchen
ELEVATION D**

DO NOT SCALE check all dimensions on site




1 : 25


THIRD FLOOR PLAN

Butler Hegarty Architects
Unit 208 A2, 159-163 Marlborough Road, London, N19 4NF
tel: 020 72638933 email: mail@butlerhegartyarchitects.co.uk

24 Church Row
Title: Proposed TF Utility Room Plan & Elevations
Drawing No: 0919317/Sk63 Scale 1: 50 @ A3

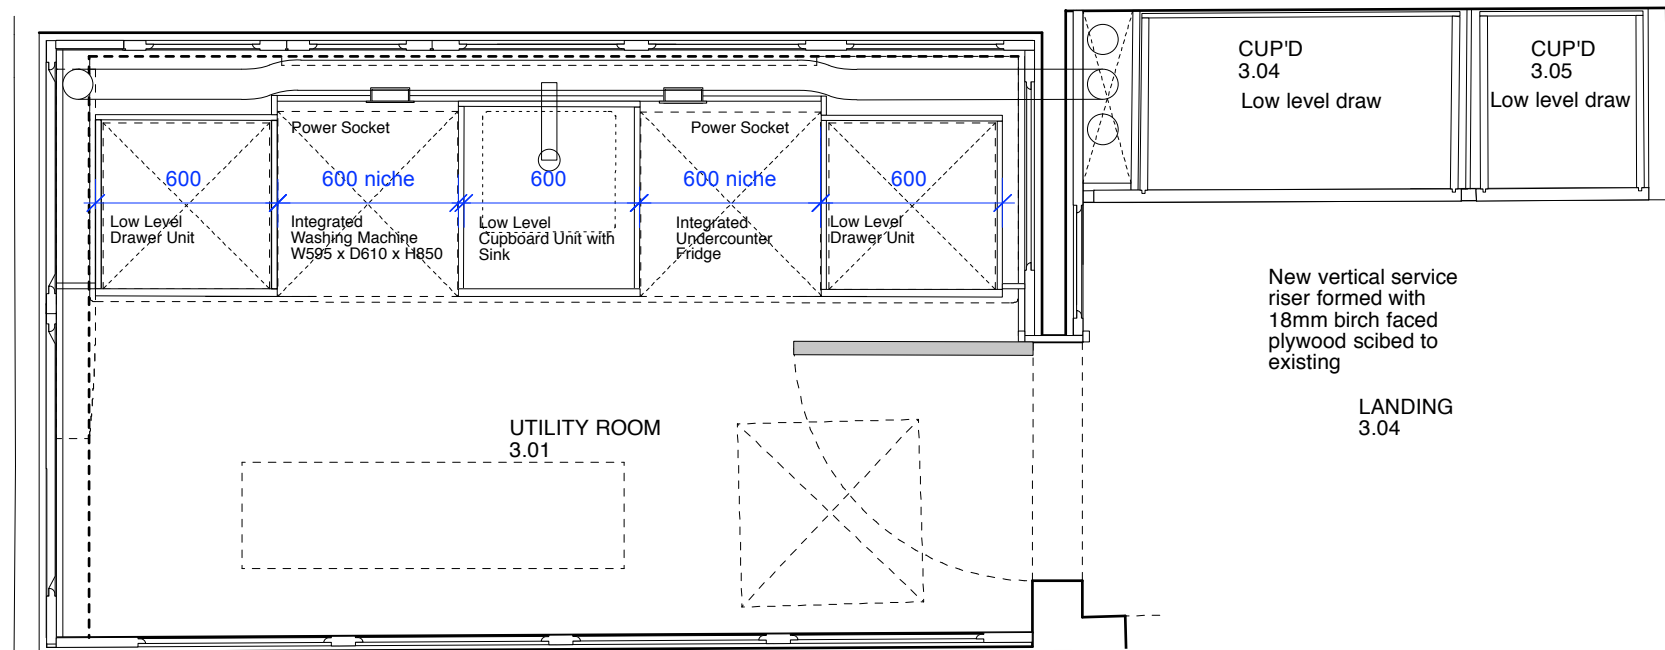

**ROOM 3.01 - 3rd Utility Room
DETAIL UNDERCOUNTER
STORAGE UNITS**

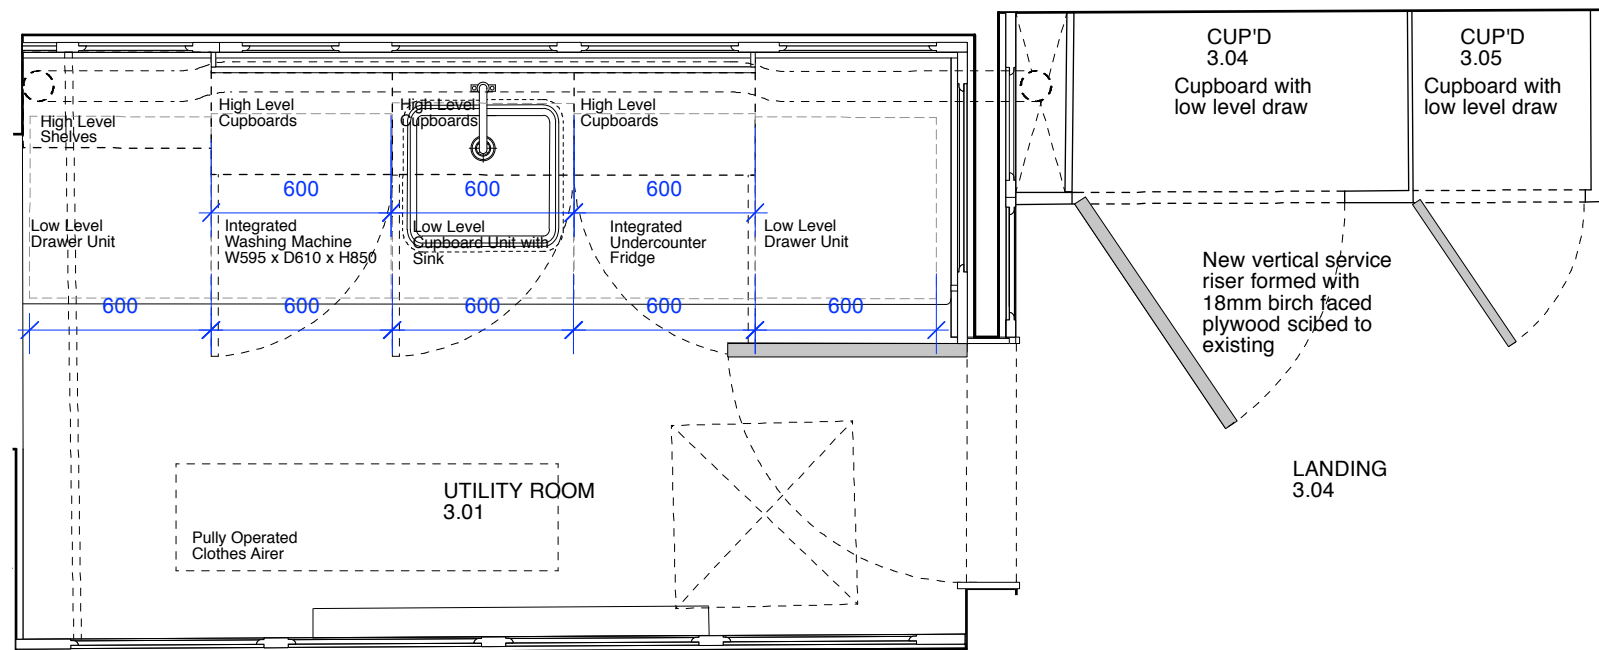

**ROOM 3.01 - 3rd Utility Room
PLAN**

DO NOT SCALE check all dimensions on site





1 : 25

THIRD FLOOR PLAN

Butler Hegarty Architects
Unit 208 A2, 159-163 Marlborough Road, London, N19 4NF
tel: 020 72638933 email: mail@butlerhegartyarchitects.co.uk

24 Church Row
Title: Proposed TF Utility Room Detailed Plans
Drawing No: 0919317/Sk64 Scale 1: 50 @ A3

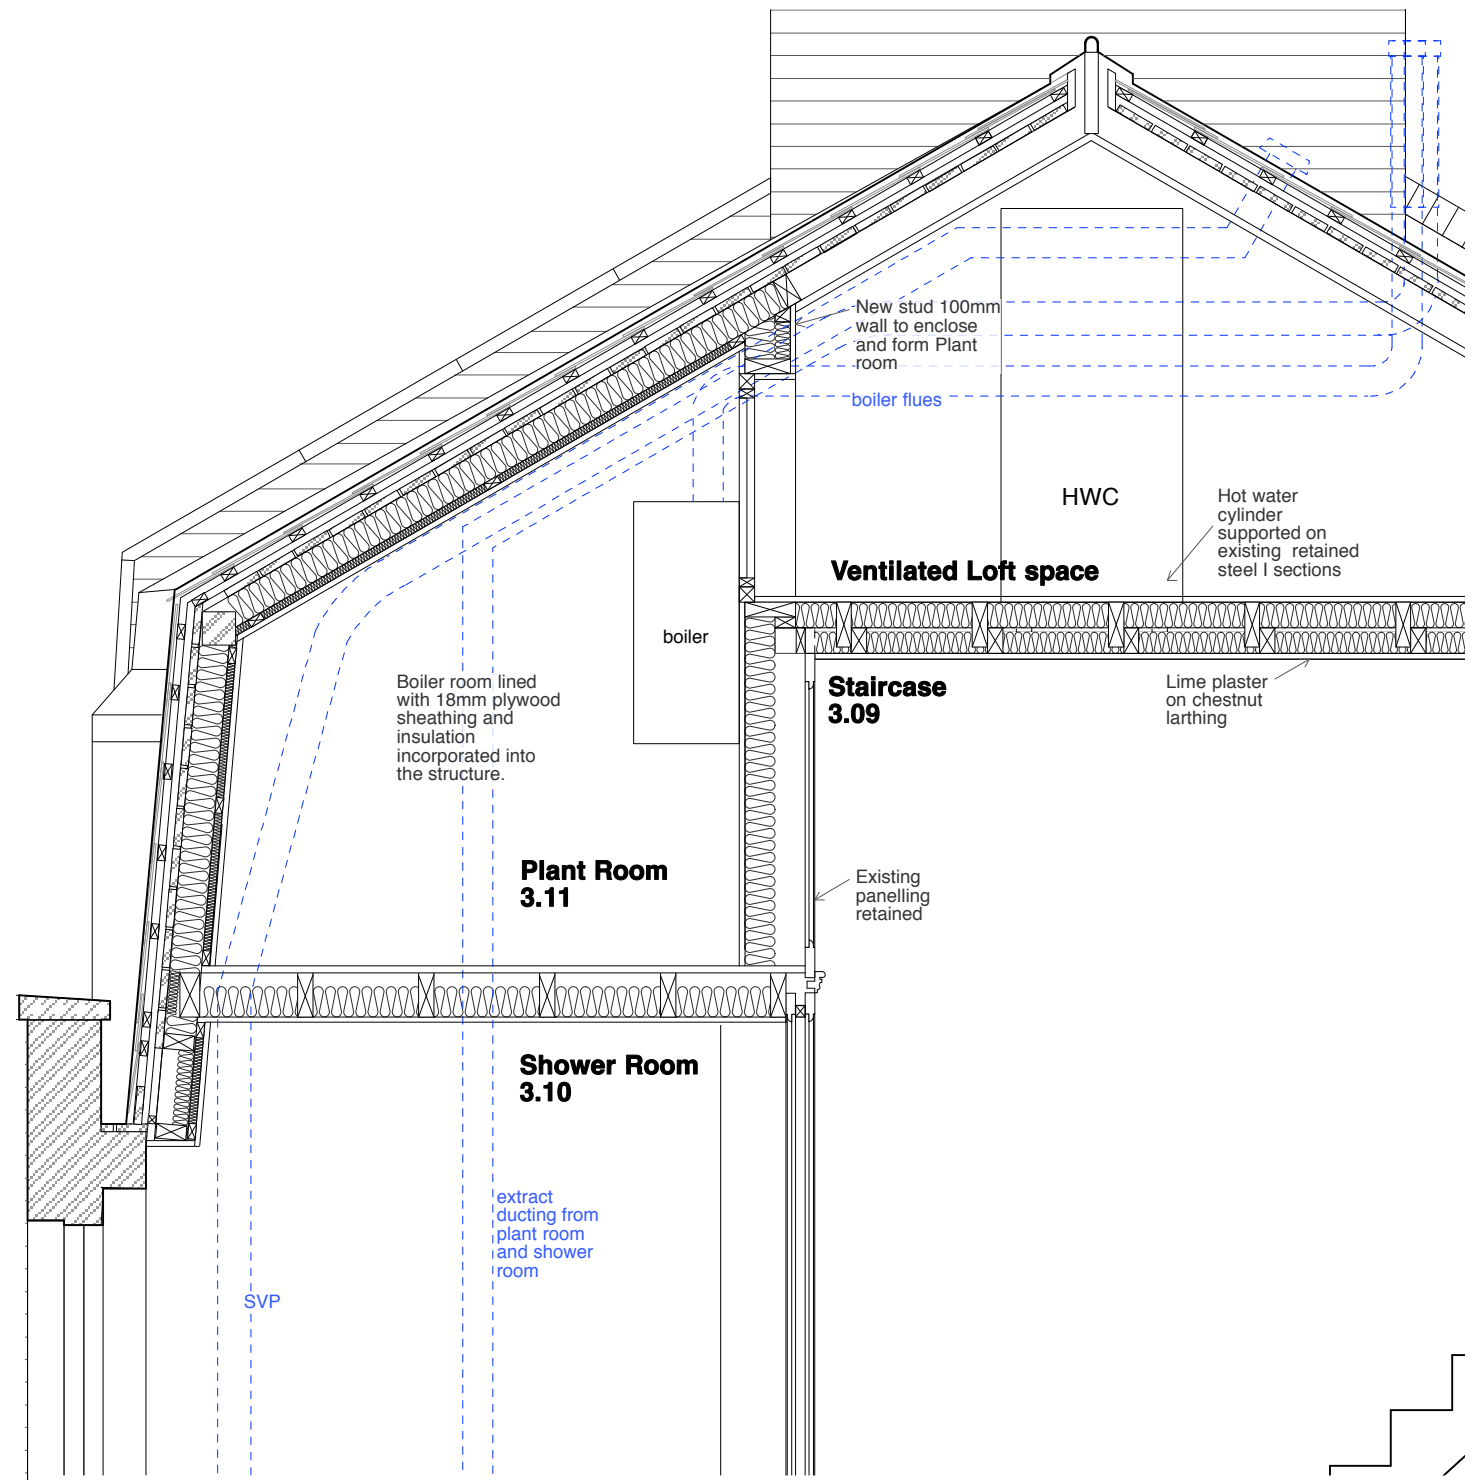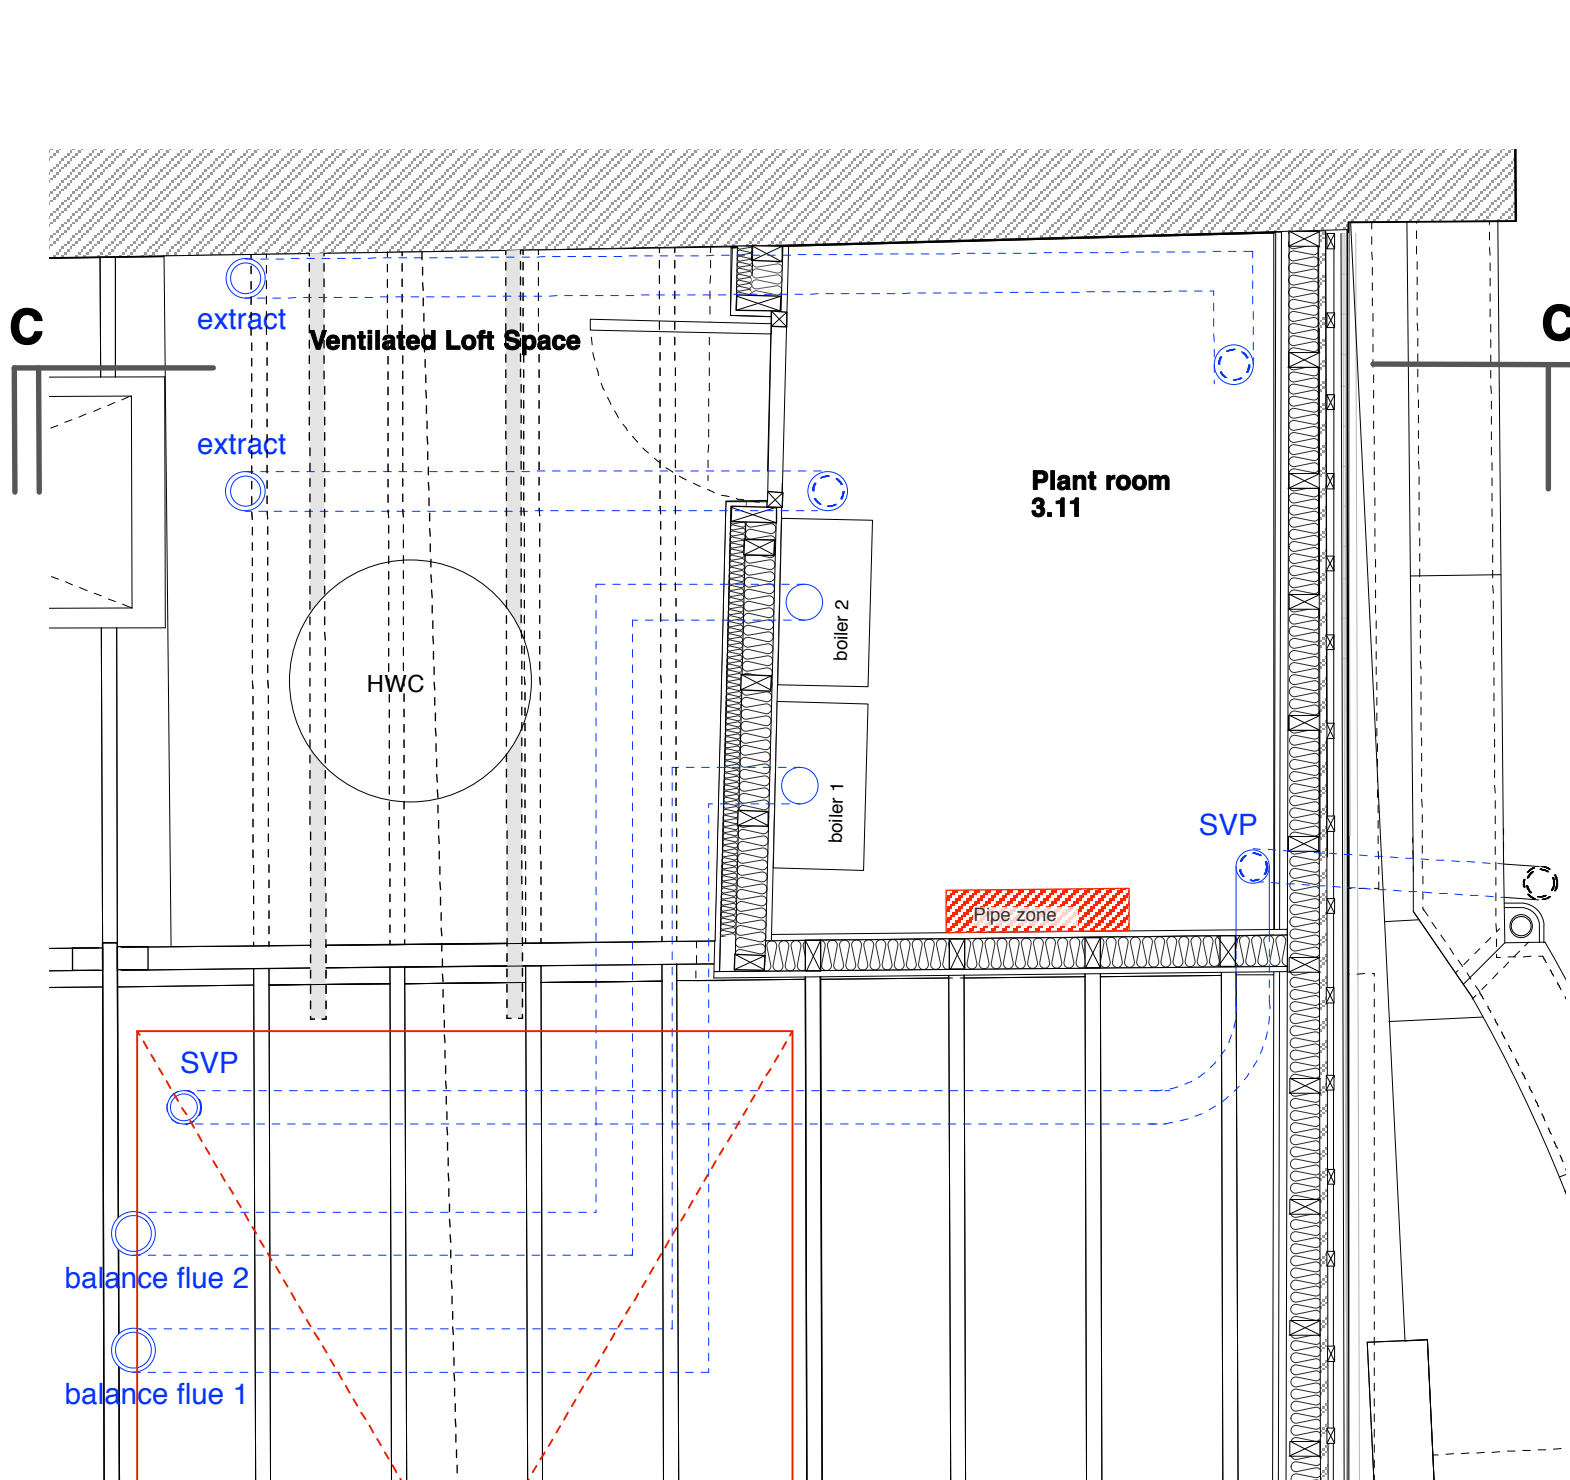

PROPOSED PLANT ROOM PLAN

PROPOSED PLANT ROOM SECTION C - C

DO NOT SCALE check all dimensions on site



1 : 25

LOFT PLAN

Butler Hegarty Architects
 Unit 208 A2, 159-163 Marlborough Road, London, N19 4NF
 tel: 020 72638933 email: mail@butlerhegartyarchitects.co.uk



24 Church Row
 Title: Proposed Boiler Room Plan & Section
 Drawing No: 0919317/Sk82 Scale 1: 25 @ A3