

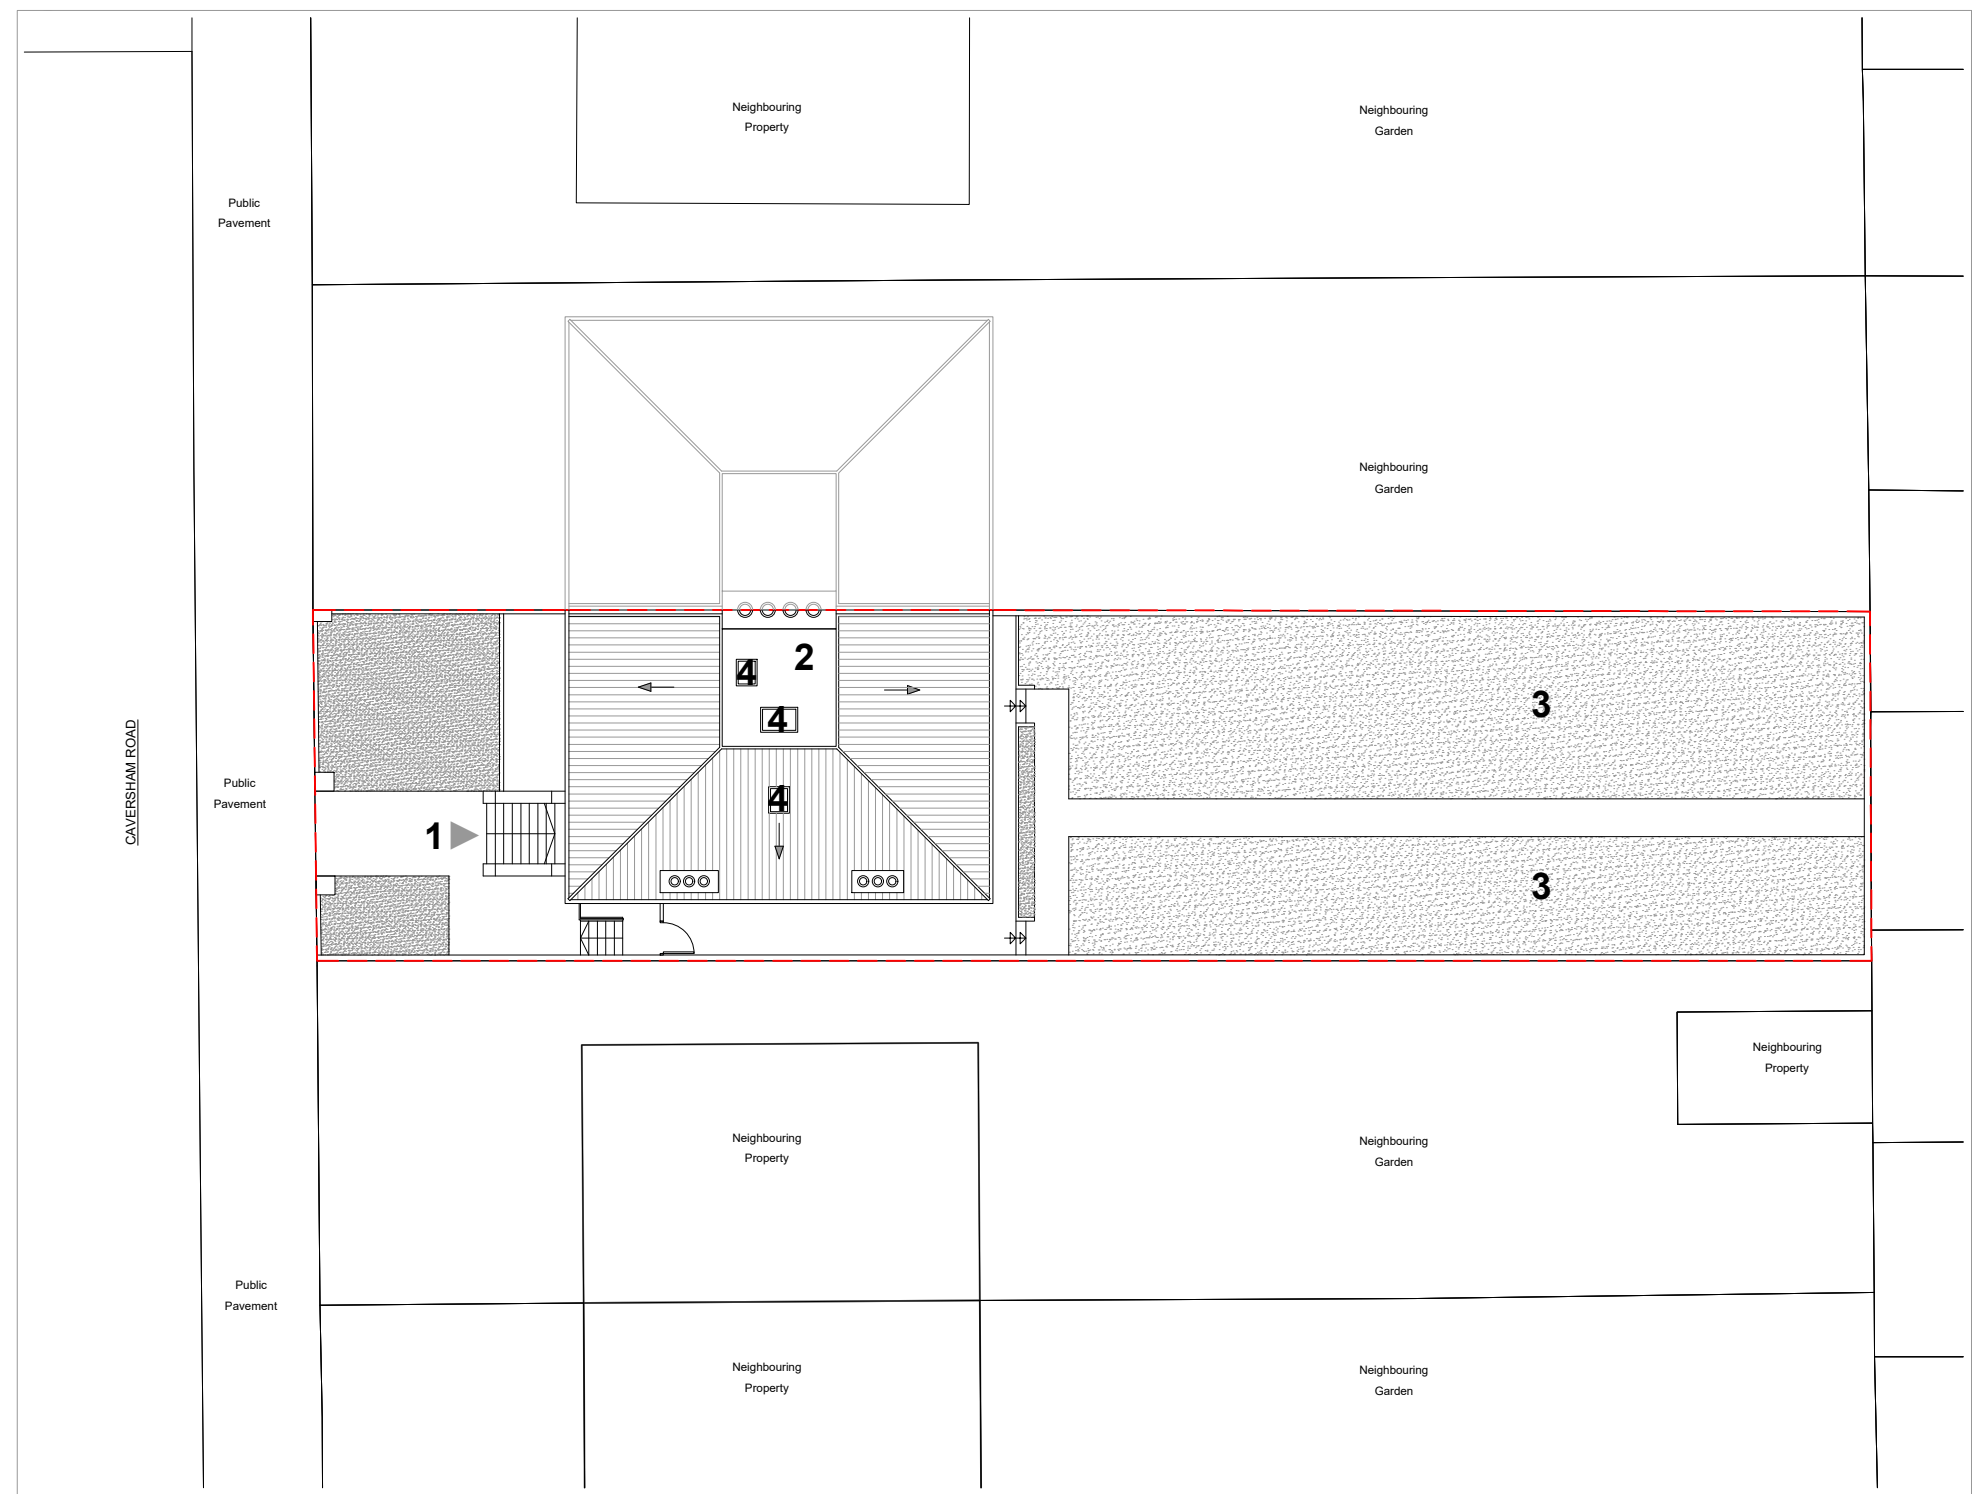


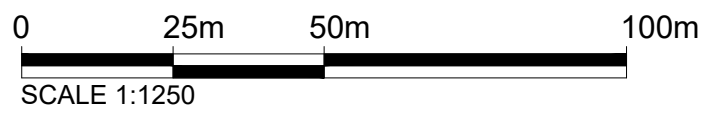

OS Map


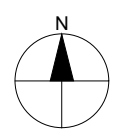


Site Plan

KEY

- 1 Entrance
- 2 Crown Roof
- 3 Garden
- 4 Rooflight

Property Boundary

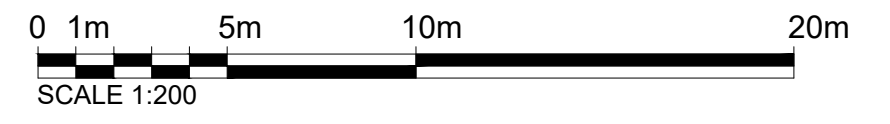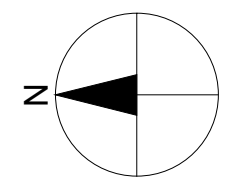

Dimensions Written dimensions to be taken in preference to scaled dimensions. The Contractor is responsible for checking all dimensions before work starts.

Local Authority All work is to be carried out to the requirements, and to the satisfaction of the Local Authority. These drawings are for planning purposes only.

Discrepancies Any discrepancies to be brought to the attention of Drawing And Planning Ltd. Immediately.

REVISIONS				
REV	DATE	DESCRIPTION	BY	CH
B	Aug 2018	Repositioning of the rooflight		
A	Aug 2018	Repositioning of the rooflights		

PROJECT TITLE Flat 17D Caversham Road	
DATE Aug 2018	REVISION B

DRAWING TITLE Proposed - Location Plans	
CLIENT Elaine Burgess	
DRAWING No. CVRRD-L101	SCALE @ A3 1:1250 / 1:200

