




Existing Ground floor

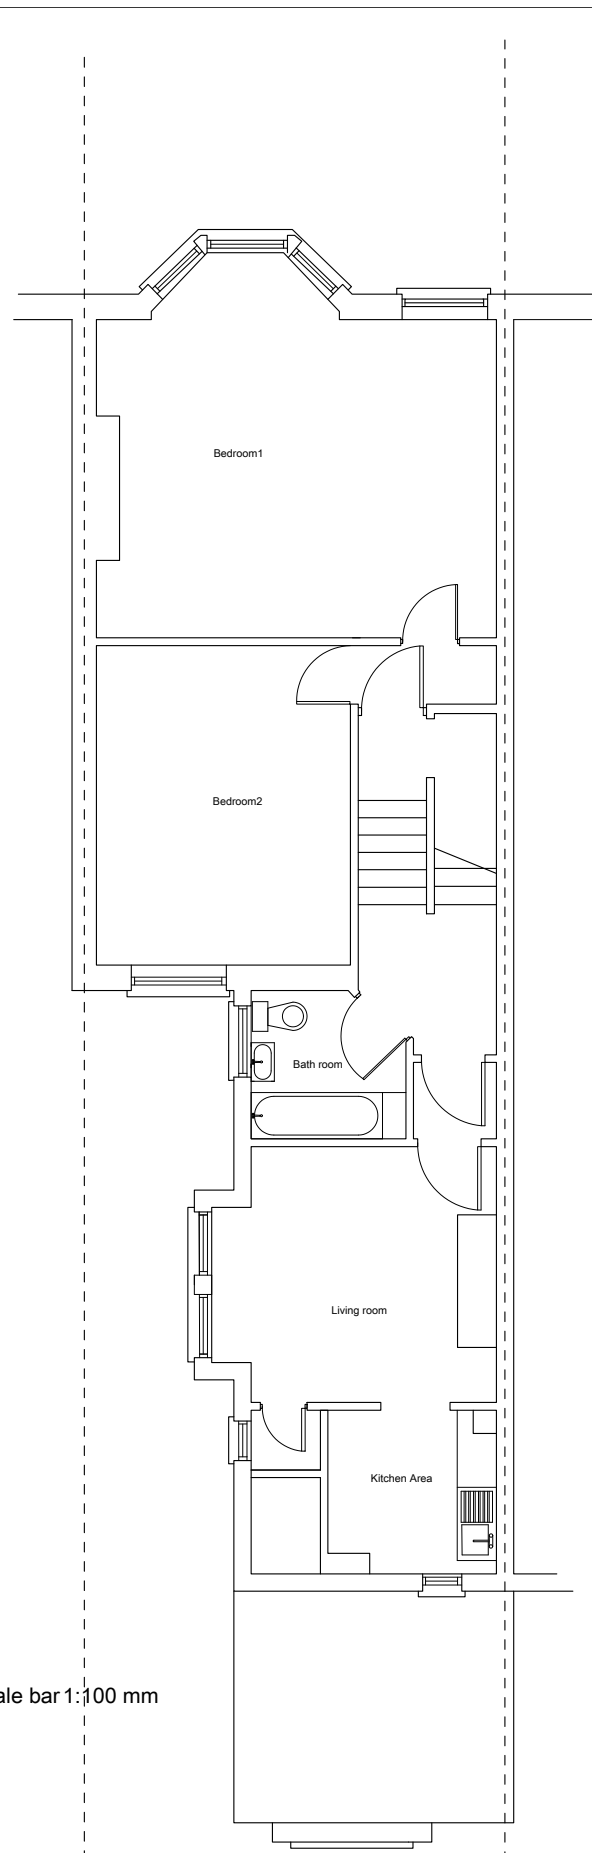

Existing first floor

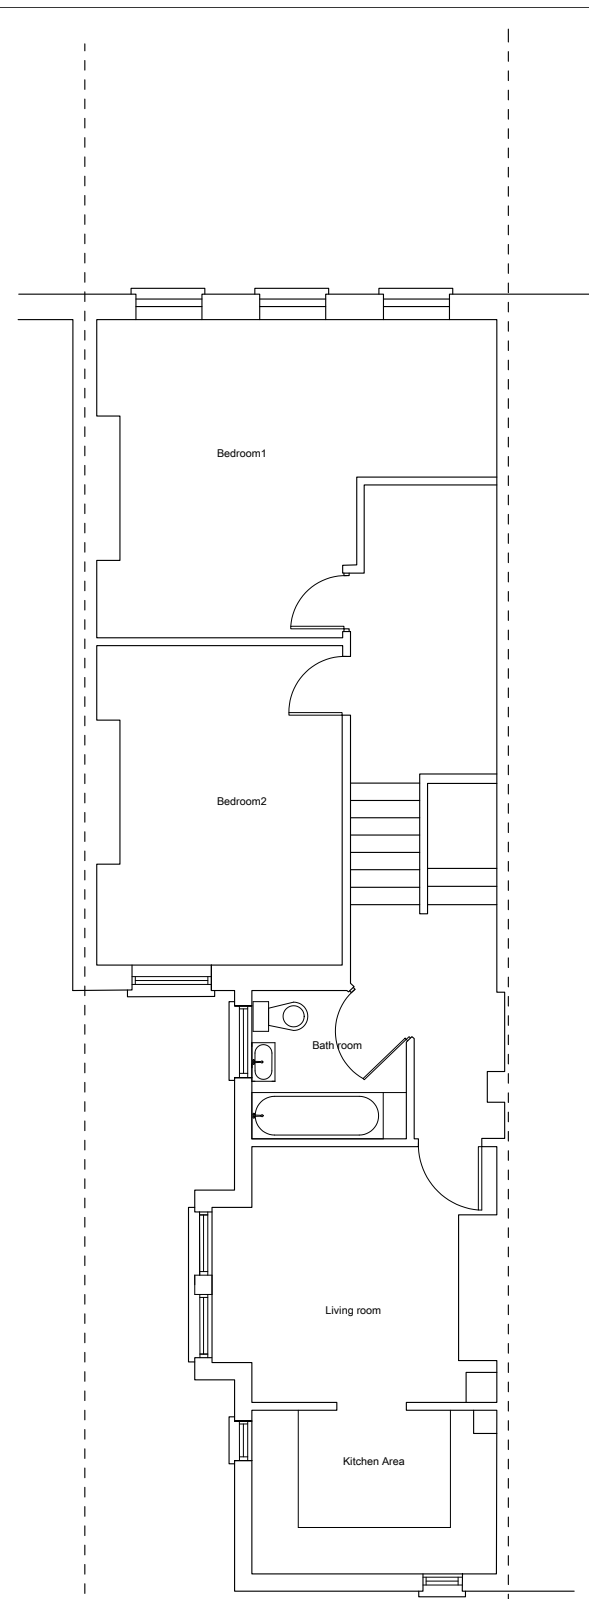

Existing second floor

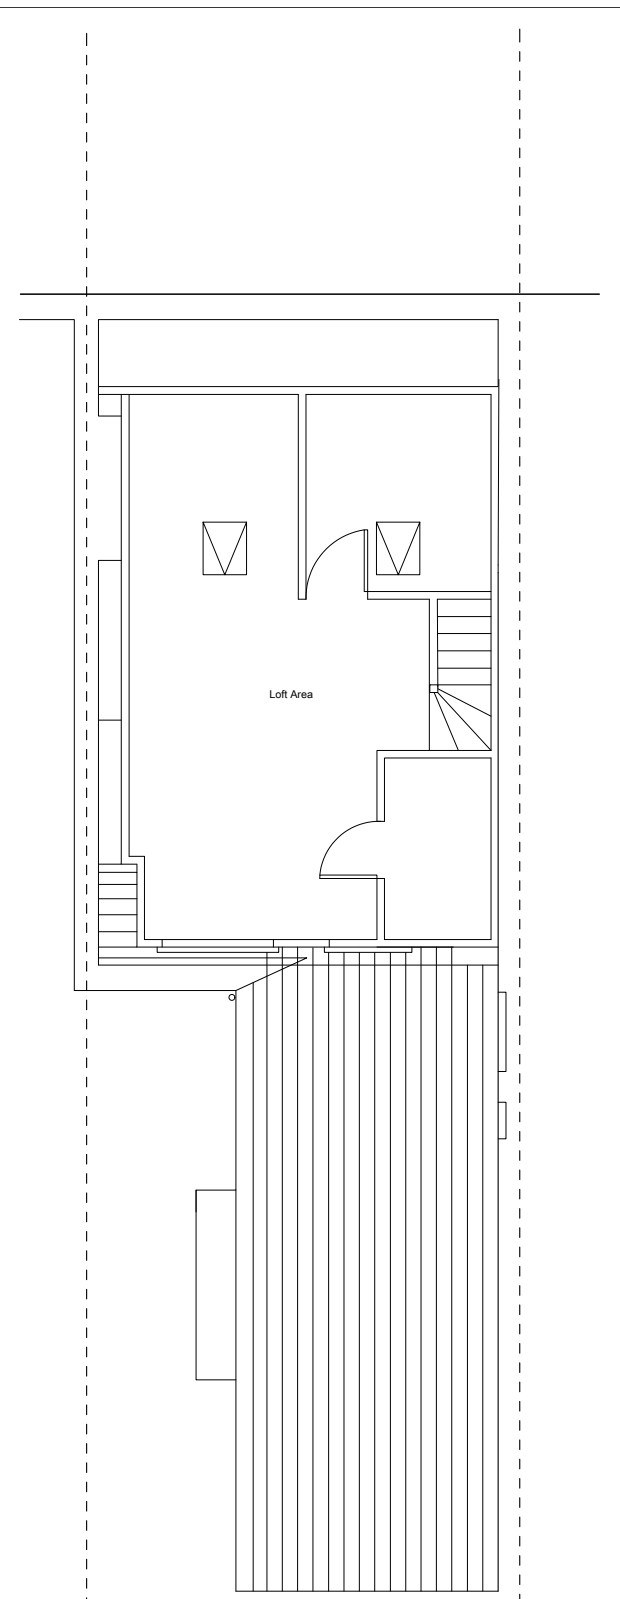

Existing loft floor

Scale bar 1:100 mm

Architectural Design

CLIENT:	Kurt Boyer
ADDRESS:	28 Mazenod Avenue NW6 4LR
PROJECT:	Flat refurbishment proposal

Drawing type:	Existing floor plans
Sheet No:	003
SCALE:	1:100 mm
DATE:	11/7/2018
	Planning App