


ASSUMED BOUNDARY LINE

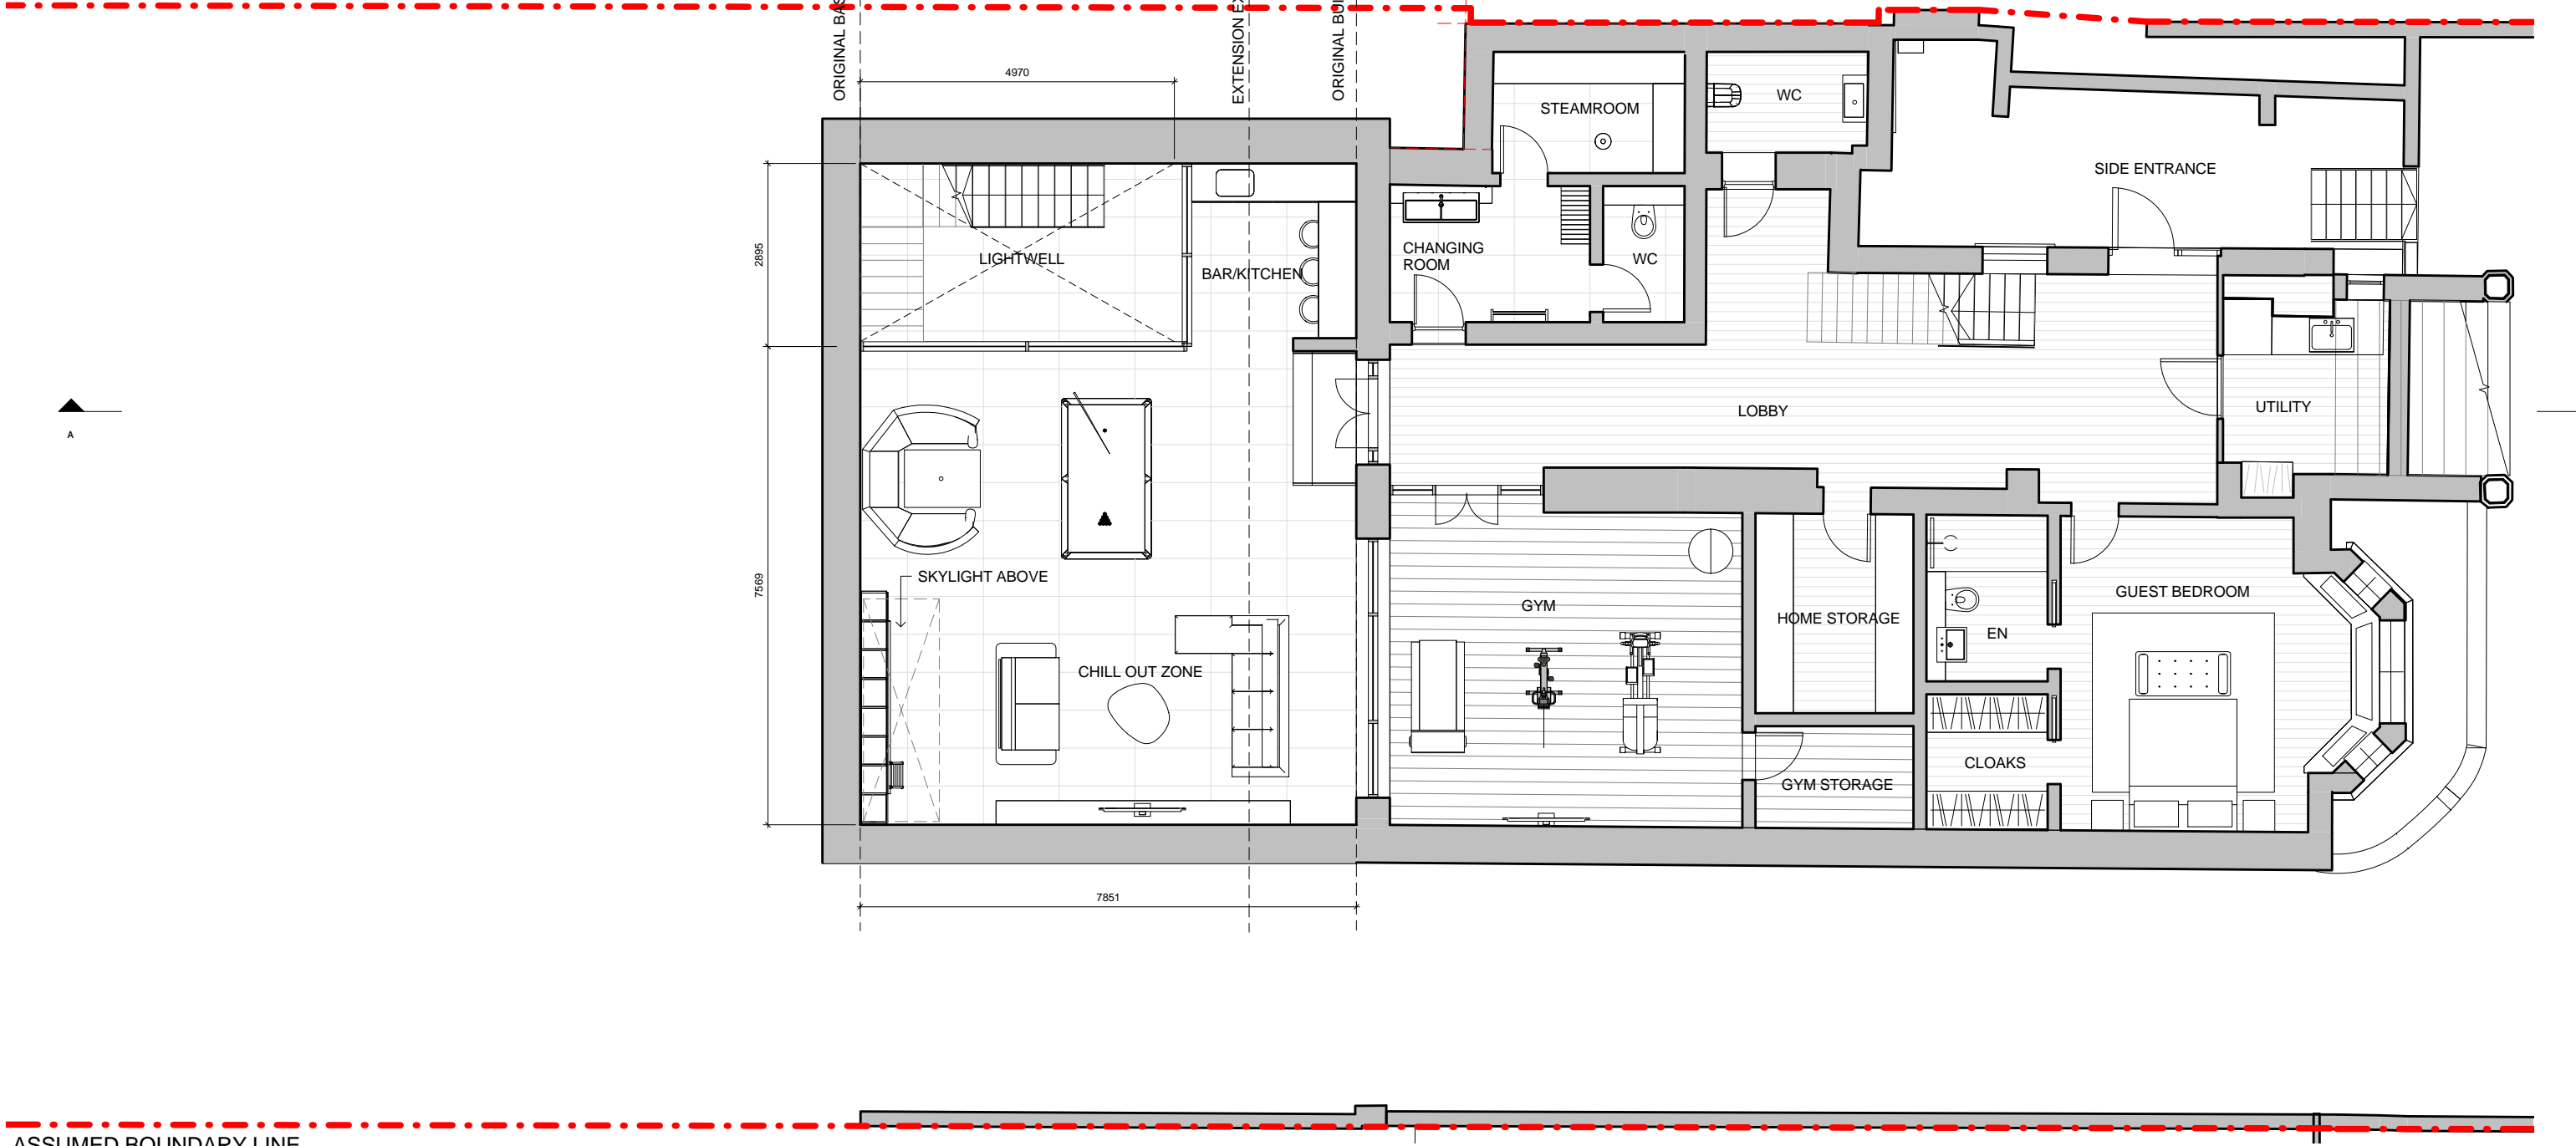


ASSUMED BOUNDARY LINE

**1** 01 Proposed Lower Ground  
1:50

<p>General notes:</p> <p>This drawing is copyright of KSR architects. This drawing must be read in conjunction with the Designer's Risk Assessment, specification and all other relevant documentation and drawings. KSR architects accept no liability for any expense, loss or damage of whatsoever nature and however arising from any variation made to this drawing or in the execution of the work to which it relates which has not been referred to them and their approval obtained. Do not scale from this drawing or the digital data, only figured dimensions are to be used. For Planning refer to linear scale. Check all dimensions on site prior to carrying out any works - advise any discrepancy.</p>	<p>Notes/Legends</p> <p>SCALE 1:100 @ A3</p> <p>SCALE 1:50 @ A1</p>		<p>Stamp</p> <p><b>PLANNING</b></p> <p>Key Plan</p>	<p><b>KSRARCHITECTS</b></p> <p>KSR Architects LLP 14 Grosvenor Street London W1T 6JQ</p> <p>mail@ksrarchitects.com t +44 (0)20 7882 8000 www.ksrarchitects.com</p>	<p>Project:</p> <p><b>33 BELSIZE AVENUE</b></p>	<p>Title:</p> <p><b>Proposed Lower Ground Floor Plan</b></p>																								
					<table border="1"> <tr> <th>Rev</th> <th>Description</th> <th>Date</th> <th>By</th> </tr> <tr> <td>0</td> <td></td> <td></td> <td></td> </tr> </table>	Rev	Description	Date	By	0				<table border="1"> <tr> <td>Date:</td> <td>07/26/17</td> <td>Drawn By:</td> <td>Author</td> <td>Checked:</td> <td>Checker</td> </tr> <tr> <td>Scale:</td> <td>1:50 @ A1</td> <td>Status:</td> <td>Planning</td> <td>Project Ref:</td> <td>17023</td> </tr> <tr> <td></td> <td></td> <td></td> <td></td> <td>Drawing No:</td> <td>P090</td> </tr> </table>	Date:	07/26/17	Drawn By:	Author	Checked:	Checker	Scale:	1:50 @ A1	Status:	Planning	Project Ref:	17023				
Rev	Description	Date	By																											
0																														
Date:	07/26/17	Drawn By:	Author	Checked:	Checker																									
Scale:	1:50 @ A1	Status:	Planning	Project Ref:	17023																									
				Drawing No:	P090																									
Revision:	<b>A</b>																													


ASSUMED BOUNDARY LINE

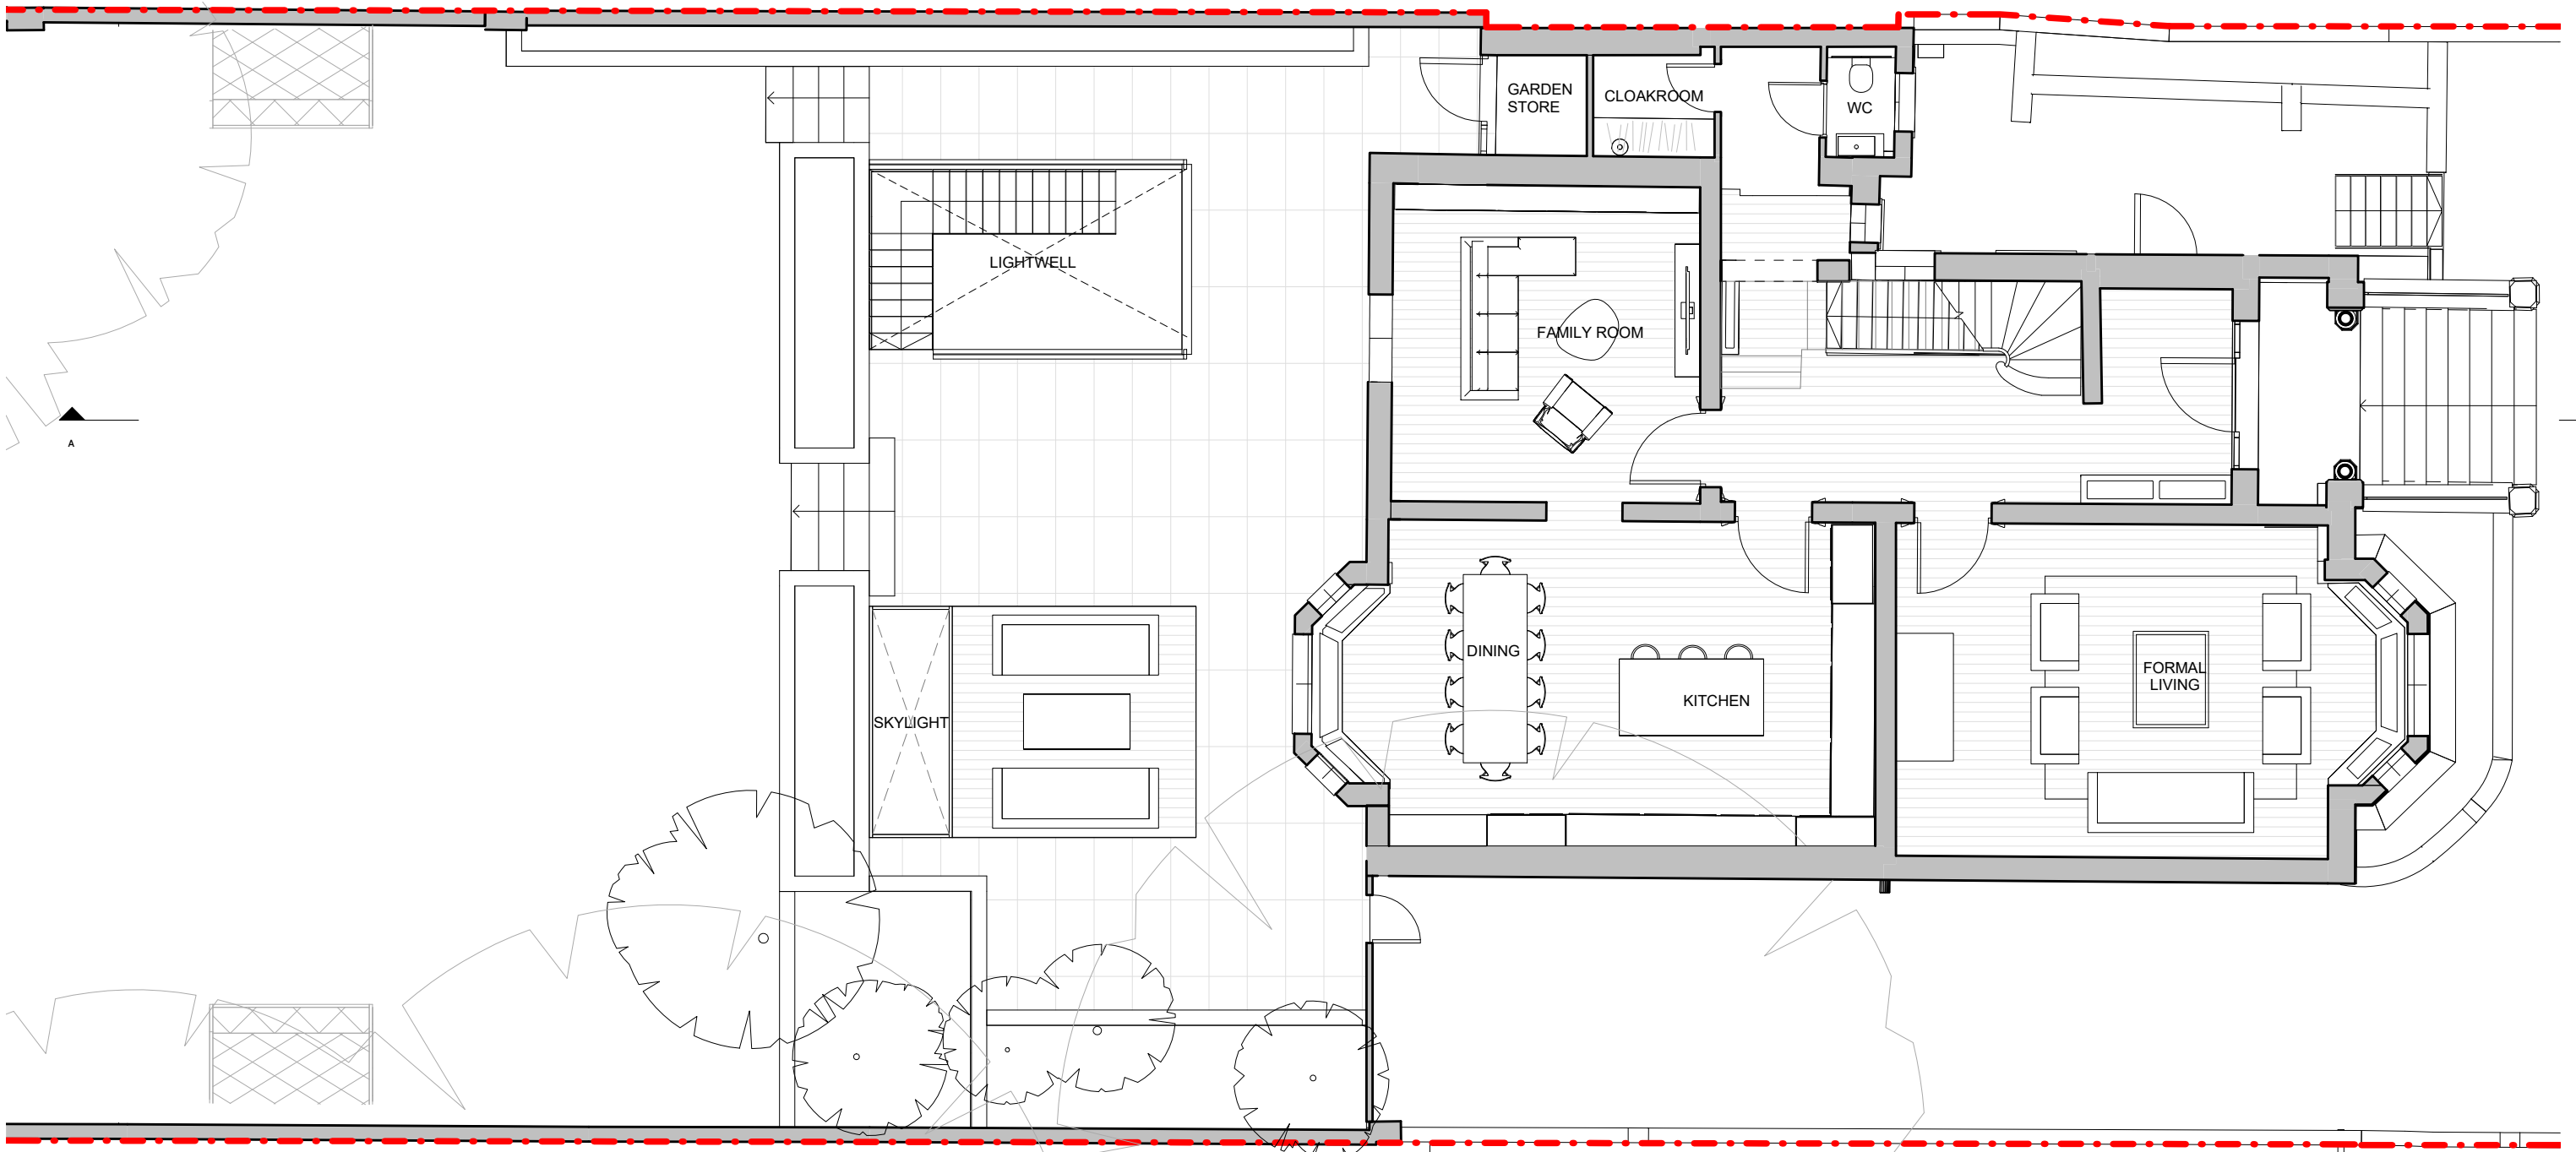

ASSUMED BOUNDARY LINE

**1** 02 Proposed Ground Floor  
1:50

**General notes:**  
This drawing is copyright of KSR architects. This drawing must be read in conjunction with the Designer's Risk Assessment, specification and all other relevant documentation and drawings. KSR architects accept no liability for any expense, loss or damage of whatsoever nature and however arising from any variation made to this drawing or in the execution of the work to which it relates which has not been referred to them and their approval obtained. Do not scale from this drawing or the digital data, only figured dimensions are to be used. For Planning refer to linear scale. Check all dimensions on site prior to carrying out any works - advise any discrepancy.

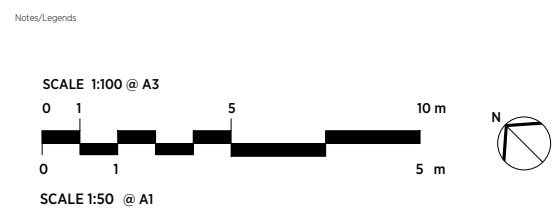

Rev	Description	Date	By
0			

© KSRarchitects

PLANNING			
Key Plan			


**KSRARCHITECTS**  
KSR Architects LLP  
14 Grosvenor Street  
London W1K 1QJ  
mail@ksrarchitects.com  
E +44 (0)20 7882 8000  
www.ksrarchitects.com

Project: **33 BELSIZE AVENUE**

Title: **Proposed Ground Floor Plan**

Date: 07/26/17	Drawn By: Author	Checked: Checker	Project Ref: 17023	Drawing No: P100	Revision: A
Scale: 1:50 @ A1	Status: Planning				

ASSUMED BOUNDARY LINE

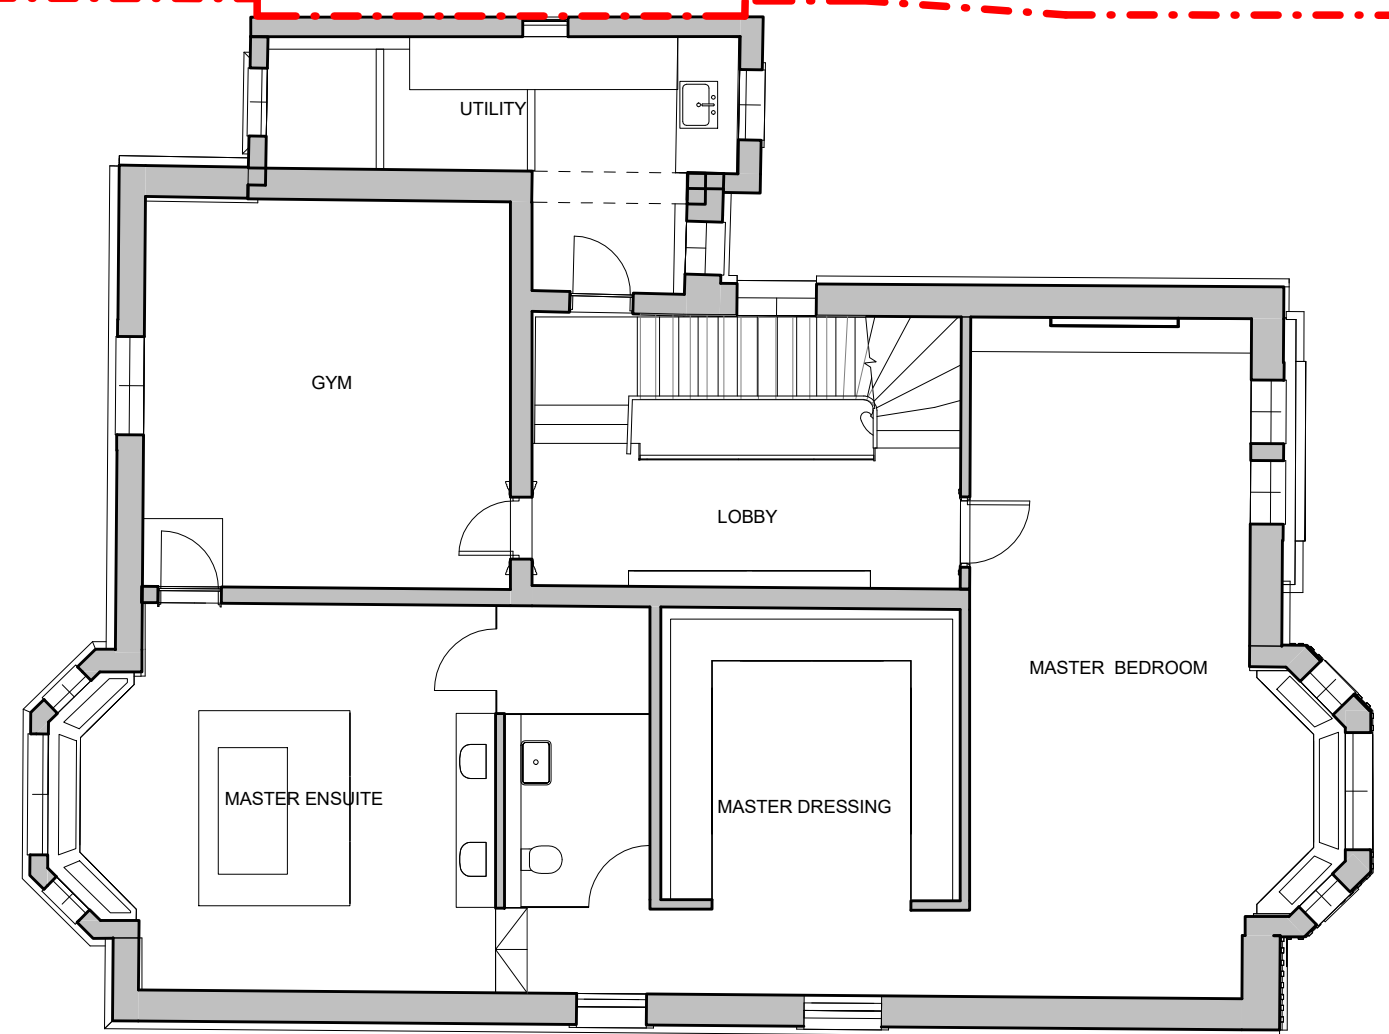


ASSUMED BOUNDARY LINE

**1** 03 Proposed First Floor  
1:50

**General notes:**  
This drawing is copyright of KSR architects. This drawing must be read in conjunction with the Designer's Risk Assessment, specification and all other relevant documentation and drawings. KSR architects accept no liability for any expense, loss or damage of whatsoever nature and however arising from any variation made to this drawing or in the execution of the work to which it relates which has not been referred to them and their approval obtained. Do not scale from this drawing or the digital data, only figured dimensions are to be used. For Planning refer to linear scale. Check all dimensions on site prior to carrying out any works - advise any discrepancy.

**Notes/Legends**

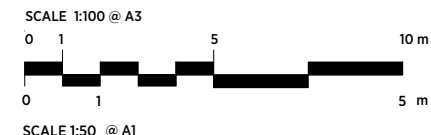


Rev	Description	Date	By
0			

Stamp
PLANNING

<b>KSRARCHITECTS</b> <small>KSR Architects LLP 14 Grosvenor Street London W1T 6JQ</small>			
Project: <b>33 BELSIZE AVENUE</b>		Title: <b>Proposed First Floor Plan</b>	
Date: 07/26/17	Drawn By: Author	Checked: Checker	Project Ref: 17023
Scale: 1:50 @A1	Topic: Planning	Drawing No: P110	Revision: <b>A</b>


ASSUMED BOUNDARY LINE

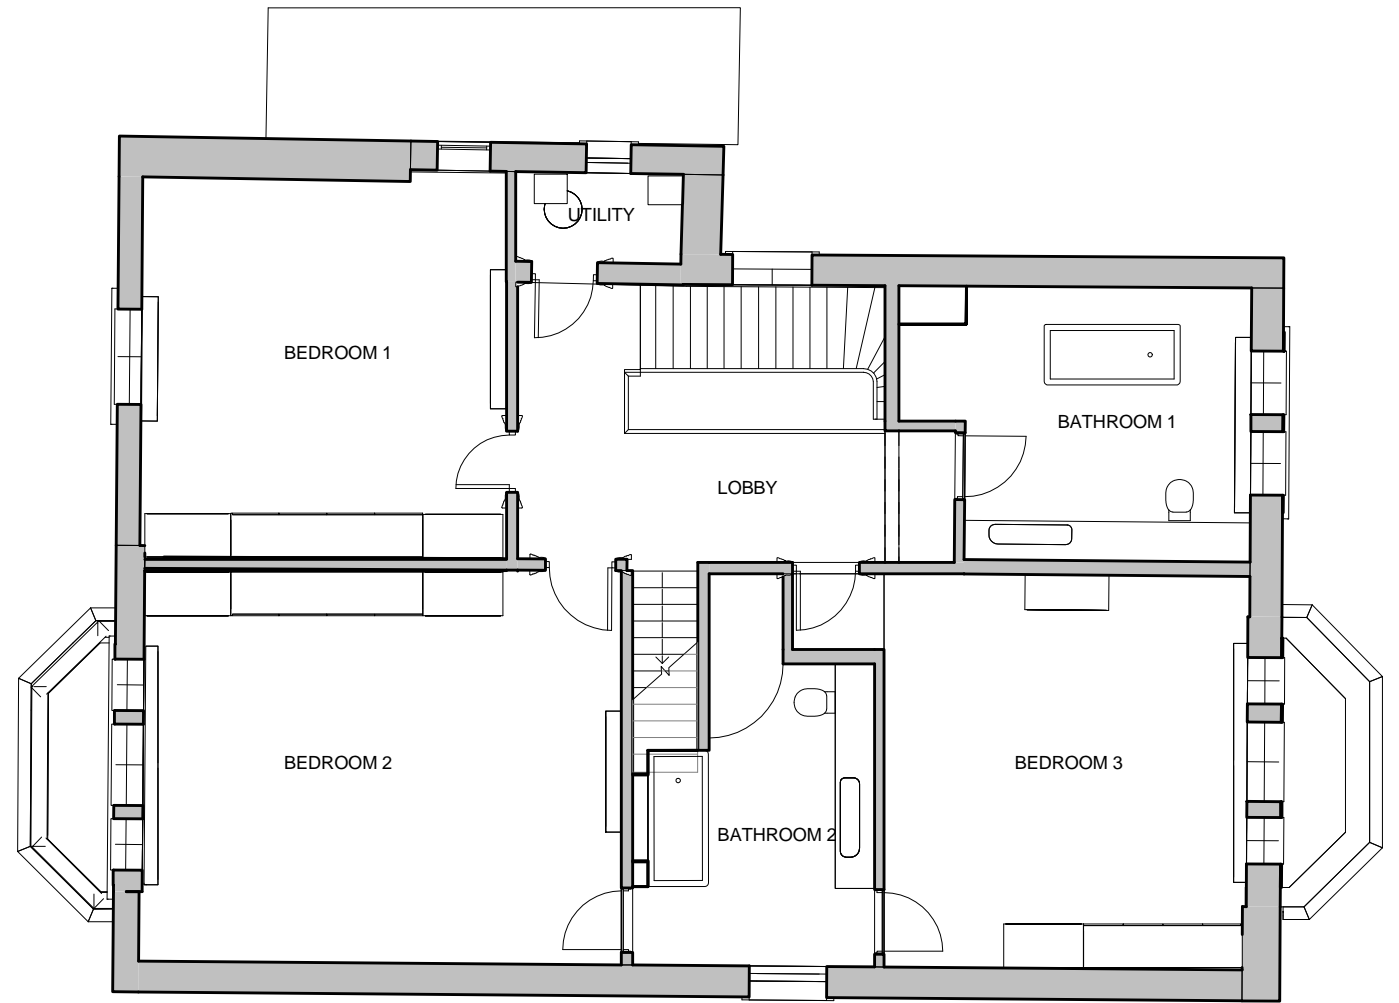

ASSUMED BOUNDARY LINE

**1** 04 Proposed Second Floor  
1:50

**General notes:**  
This drawing is copyright of KSR architects. This drawing must be read in conjunction with the Designer's Risk Assessment, specification and all other relevant documentation and drawings. KSR architects accept no liability for any expense, loss or damage of whatsoever nature and however arising from any variation made to this drawing or in the execution of the work to which it relates which has not been referred to them and their approval obtained. Do not scale from this drawing or the digital data, only figured dimensions are to be used. For Planning refer to linear scale. Check all dimensions on site prior to carrying out any works - advise any discrepancy.

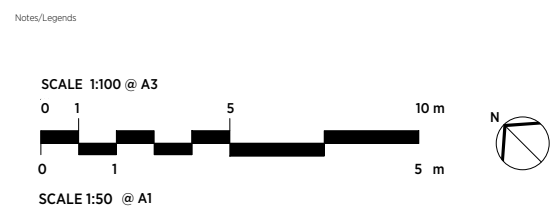


Rev	Description	Date	By
0			

© KSRarchitects

<b>PLANNING</b>			
Key Plan			

<b>KSRARCHITECTS</b> <small>KSR Architects LLP 14 Grosvenor Street London W1T 6JQ</small>			
Project: <b>33 BELSIZE AVENUE</b>		Title: <b>Proposed Second Floor Plan</b>	
Date: 07/26/17	Drawn By: Author	Checked: Checker	Project Ref: 17023
Scale: 1:50 @ A1	Status: Planning	Drawing No: P120	Revision: <b>A</b>

ASSUMED BOUNDARY LINE

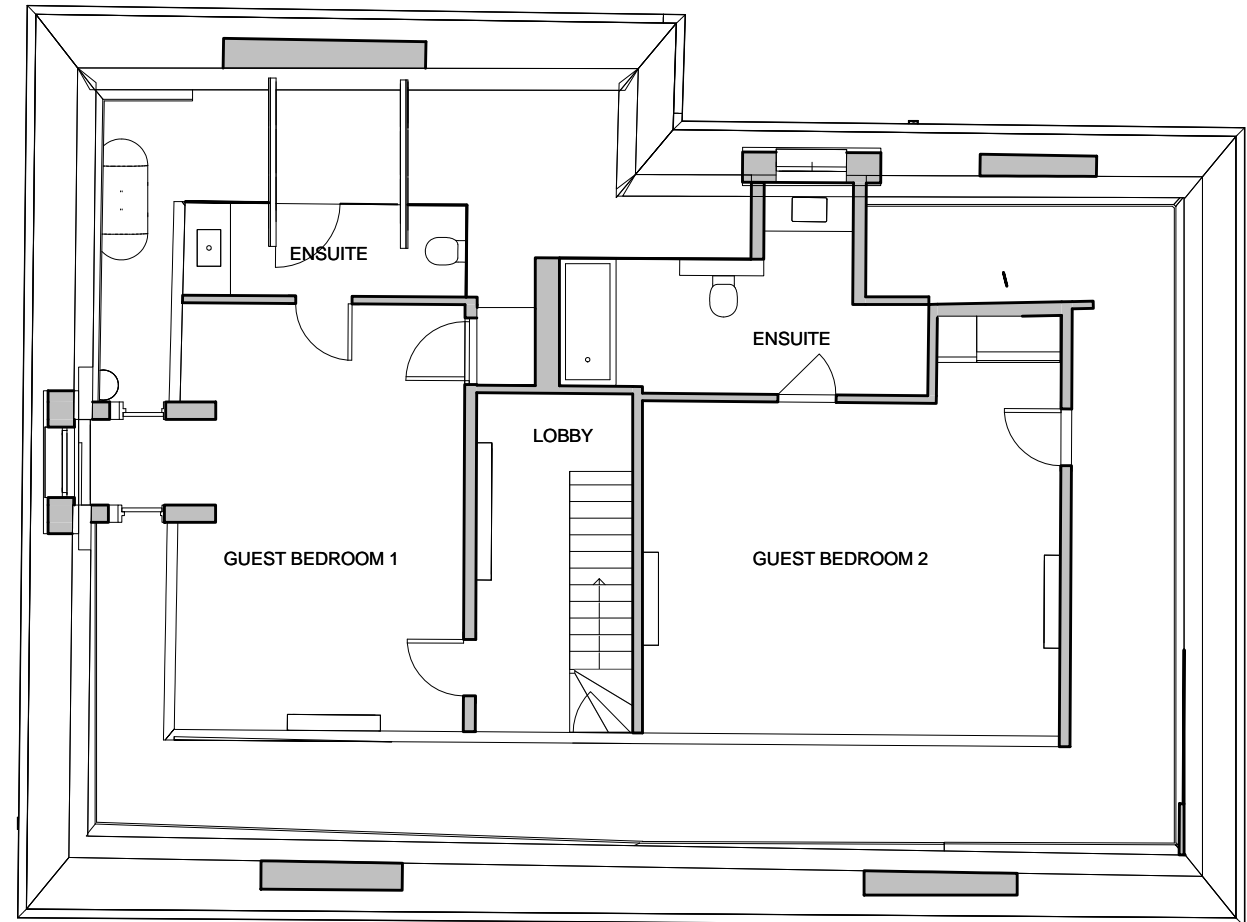

ASSUMED BOUNDARY LINE

**1** 05 Proposed Roof  
1:50

**General notes:**  
This drawing is copyright of KSR architects. This drawing must be read in conjunction with the Designer's Risk Assessment, specification and all other relevant documentation and drawings. KSR architects accept no liability for any expense, loss or damage of whatsoever nature and however arising from any variation made to this drawing or in the execution of the work to which it relates which has not been referred to them and their approval obtained. Do not scale from this drawing or the digital data, only figured dimensions are to be used. For Planning refer to linear scale. Check all dimensions on site prior to carrying out any works - advise any discrepancy.

**Notes/Legends**  
**SCALE 1:100 @ A3**  
0 1 5 10 m  
0 1 5 m  
**SCALE 1:50 @ A1**



Rev	Description	Date	By
0			


<b>PLANNING</b>	
Key Plan	

<b>KSRARCHITECTS</b> <small>KSR Architects LLP 14 Greenhead Drive London W11 1QG</small>			
Project: <b>33 BELSIZE AVENUE</b>		Title: <b>Proposed Roof Plan</b>	
Date: 07/26/17	Drawn By: Author	Checked: Checker	Project Ref: 17023
Scale: 1:50 @A1	Status: Planning	Drawing No: P130	Revision: <b>A</b>




**1 Proposed Section AA**  
1:50

**General notes:**  
This drawing is copyright of KSR architects. This drawing must be read in conjunction with the Designer's Risk Assessment, specification and all other relevant documentation and drawings. KSR architects accept no liability for any expense, loss or damage of whatsoever nature and however arising from any variation made to this drawing or in the execution of the work to which it relates which has not been referred to them and their approval obtained. Do not scale from this drawing or the digital data, only figured dimensions are to be used. For Planning refer to linear scale. Check all dimensions on site prior to carrying out any works - advise any discrepancy.

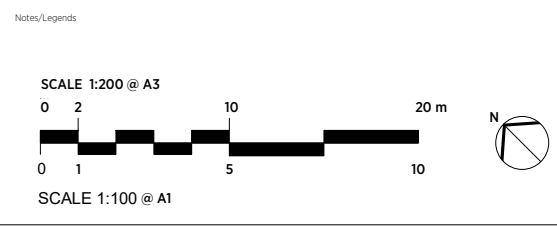

No	Description	Date	By
1	KSR architects		

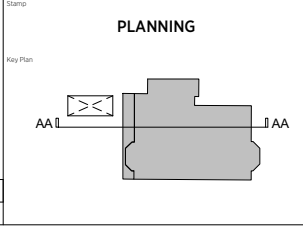

**KSRARCHITECTS**  
KSR Architects LLP  
14 Grosvenor Street  
London W1W 0AQ  
Tel: +44 (0)20 7832 8000  
www.ksrarchitects.com


**Project:** 33 BELSIZE AVENUE  
**Title:** Proposed Section A-A

Date: 07/26/17	Drawn By: Planning	Checked: [ ]	Project Ref: 17023	Drawing No: P210	Revision: A
Scale: As indicated (A1)	Status: Planning				

31 BELSIZE AVENUE

33 BELSIZE AVENUE

35 BELSIZE AVENUE

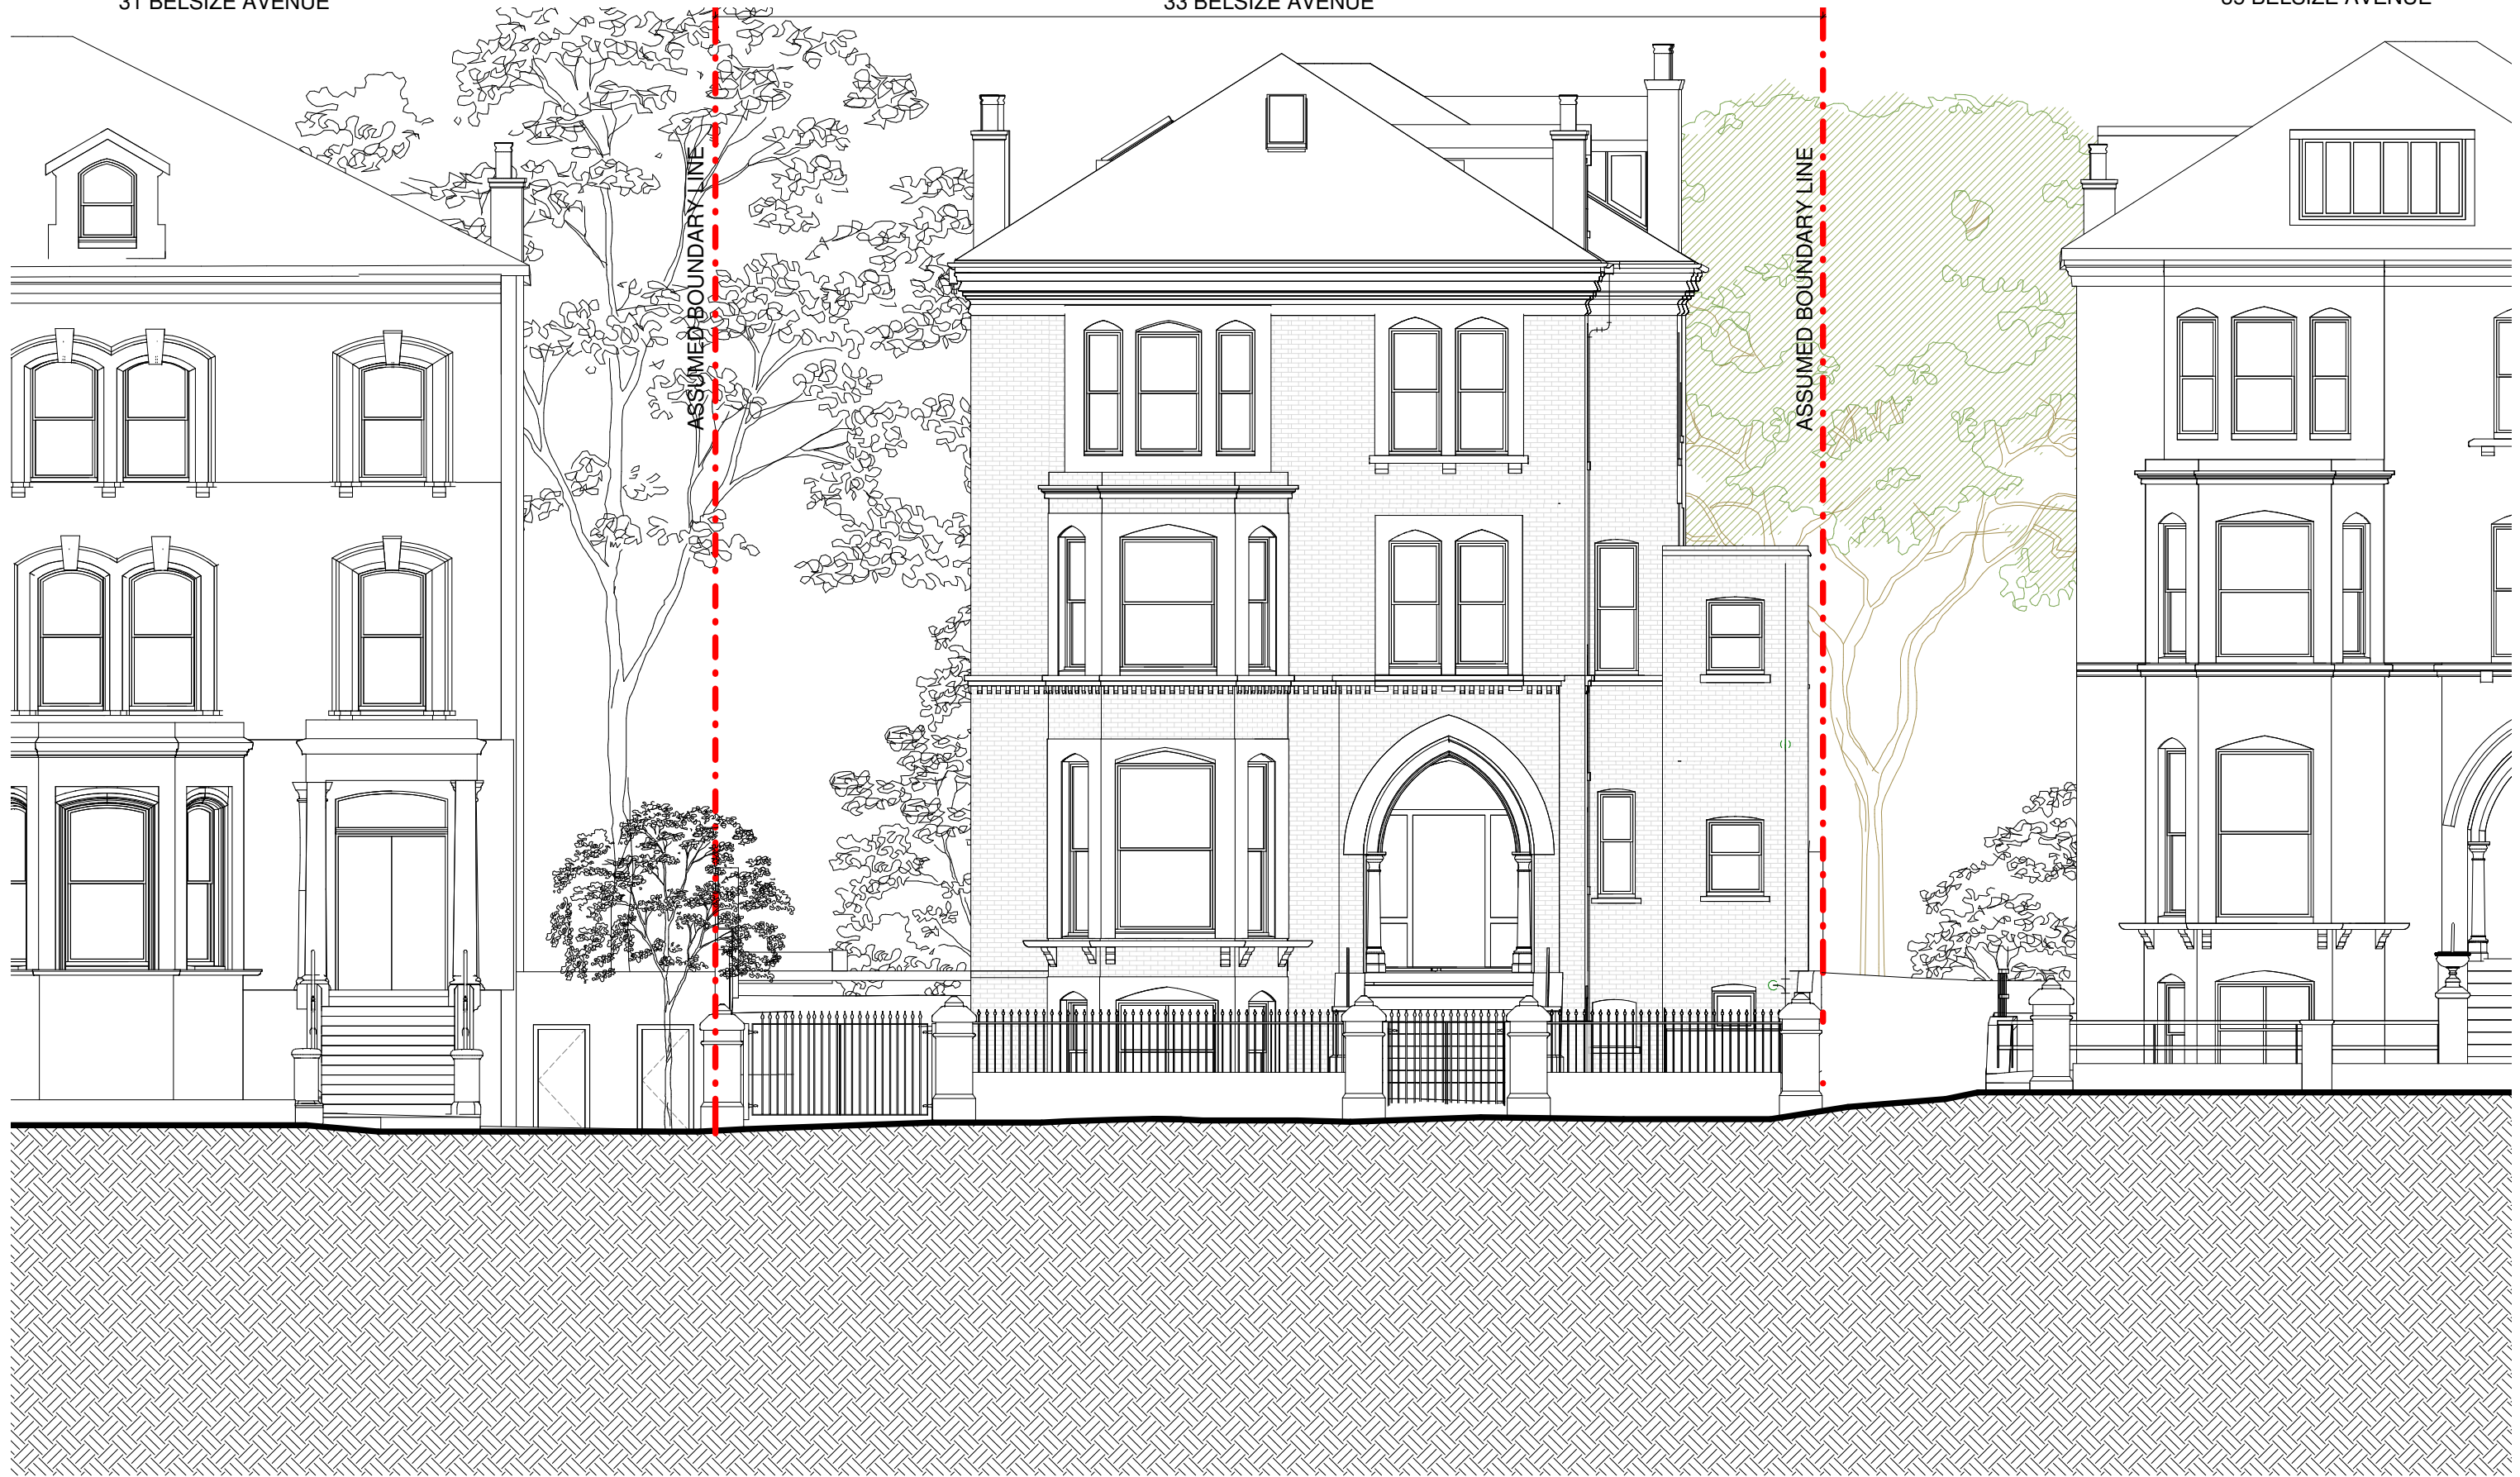

**1** Proposed Front Elevation - Street  
1:50

General notes:  
This drawing is copyright of KSR architects. This drawing must be read in conjunction with the Designer's Risk Assessment, specification and all other relevant documentation and drawings. KSR architects accept no liability for any expense, loss or damage of whatsoever nature and however arising from any variation made to this drawing or in the execution of the work to which it relates which has not been referred to them and their approval obtained.  
Do not scale from this drawing or the digital data, only figured dimensions are to be used. For Planning refer to linear scale.  
Check all dimensions on site prior to carrying out any works - advise any discrepancy.

Notes/Legends:

Rev	Description	Date	By

Stamp
PLANNING

Project:	33 BELSIZE AVENUE
Date:	02/02/18
Scale:	1:50

<p><b>KSRARCHITECTS</b> KSR Architects LLP 14 Grosvenor Street London W1T 3JZ t: +44 (0)20 7892 3000 www.ksrarchitects.com</p>	
Title:	Proposed Front Elevation - Street
Project Ref:	17023
Drawing No:	P301
Revision:	A

31 BELSIZE AVENUE

33 BELSIZE AVENUE

35 BELSIZE AVENUE




**1 Proposed Front Elevation**  
1:50

General notes:  
This drawing is copyright of KSR architects. This drawing must be read in conjunction with the Designer's Risk Assessment, specification and all other relevant documentation and drawings. KSR architects accept no liability for any expense, loss or damage of whatsoever nature and however arising from any variation made to this drawing or in the execution of the work to which it relates which has not been referred to them and their approval obtained. Do not scale from this drawing or the digital data, only figured dimensions are to be used. For Planning refer to linear scale. Check all dimensions on site prior to carrying out any works - advise any discrepancy.

Notes/Legends

SCALE 1:200 @ A3

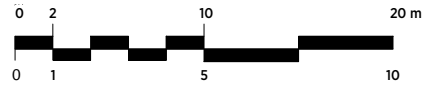

SCALE 1:100 @ A1



Rev	Description	Date	By
0			

PLANNING			
Project Name			

Project: 33 BELSIZE AVENUE		Title: Proposed South (Front) Elevation	
Date: 07/26/17	Drawn By: Author	Checked: Checker	Project Ref: 17023
Scale: 1:50 @A1	Status: Planning	Drawing No: P310	Revision: A

**KSRARCHITECTS**  
KSR Architects LLP  
14 Grosvenor Street  
London W1T 6JG  
Tel: +44 (0)20 7882 8000  
www.ksrarchitects.com



35 BELSIZE AVENUE

33 BELSIZE AVENUE

31 BELSIZE AVENUE




**1 Proposed Rear Elevation**  
1:50

**General notes:**  
This drawing is copyright of KSR architects. This drawing must be read in conjunction with the Designer's Risk Assessment, specification and all other relevant documentation and drawings. KSR architects accept no liability for any expense, loss or damage of whatsoever nature and however arising from any variation made to this drawing or in the execution of the work to which it relates which has not been referred to them and their approval obtained. Do not scale from this drawing or the digital data, only figured dimensions are to be used. For Planning refer to linear scale. Check all dimensions on site prior to carrying out any works - advise any discrepancy.

**Notes/Legends**

SCALE 1:200 @ A3

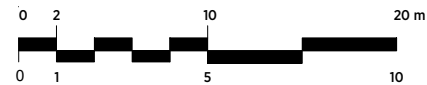

SCALE 1:100 @ A1



Rev	Description	Date	By
0			

PLANNING			
Rev	Description	Date	By
0			


<p><b>KSRARCHITECTS</b> KSR Architects LLP 14 Grosvenor Street London W1T 6JG</p>		<p><b>Project:</b> 33 BELSIZE AVENUE</p>		<p><b>Title:</b> Proposed North (Rear) Elevation</p>	
<p>Date: 07/26/17</p>	<p>Drawn By: Planning</p>	<p>Checked: [ ]</p>	<p>Project Ref: 17023</p>	<p>Drawing No: P311</p>	<p>Revision: A</p>



**1 Proposed North-East Elevation**  
1:50

**General notes:**  
This drawing is copyright of KSR architects. This drawing must be read in conjunction with the Designer's Risk Assessment, specification and all other relevant documentation and drawings. KSR architects accept no liability for any expense, loss or damage of whatsoever nature and however arising from any variation made to this drawing or in the execution of the work to which it relates which has not been referred to them and their approval obtained. Do not scale from this drawing or the digital data, only figured dimensions are to be used. For Planning refer to linear scale. Check all dimensions on site prior to carrying out any works - advise any discrepancy.

**Notes/Legends**  
SCALE 1:200 @ A3  
0 2 10 20 m  
0 1 5 10  
SCALE 1:100 @ A1

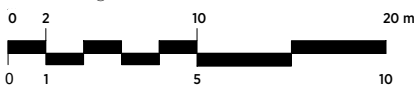

Rev	Description	Date	By
0	KSR architects		

<b>PLANNING</b>			
Key Plan			

<b>KSRARCHITECTS</b> KSR Architects LLP 14 Grosvenor Street London W1T 6JQ mailto:mail@ksrarchitects.com t +44 (0)20 7882 8000 www.ksrarchitects.com			
Project: <b>33 BELSIZE AVENUE</b>		Title: <b>Proposed East (Side) Elevation</b>	
Date: 07/26/17	Drawn By: Author	Checked: Checker	Project Ref: 17023
Scale: 1:50 @ A1	Status: Planning	Drawing No: P312	Revision: <b>A</b>




**1 Proposed South-West Elevation**  
1:50

General notes:  
This drawing is copyright of KSR architects. This drawing must be read in conjunction with the Designer's Risk Assessment, specification and all other relevant documentation and drawings. KSR architects accept no liability for any expense, loss or damage of whatsoever nature and however arising from any variation made to this drawing or in the execution of the work to which it relates which has not been referred to them and their approval obtained. Do not scale from this drawing or the digital data, only figured dimensions are to be used. For Planning refer to linear scale. Check all dimensions on site prior to carrying out any works - advise any discrepancy.

Notes/Legends

SCALE 1:200 @ A3

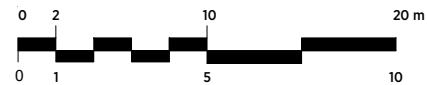

SCALE 1:100 @ A1



Rev	Description	Date	By
0			

Drawn By	Author	Checked	Checker

Date	Scale	Topic
07/26/17	1:50 @ A1	Planning

Project Ref	Drawing No	Revision
17023	P313	A

PLANNING

**KSRARCHITECTS**  
KSR Architects LLP  
14 Grosvenor Street  
London W1T 6JQ  
Tel: +44 (0)20 7882 8000  
www.ksrarchitects.com

33 BELSIZE AVENUE

Proposed West (Side) Elevation