




1 Ground Floor Plan - Existing  
020 Scale 1:50@A1 / 1:100@A3

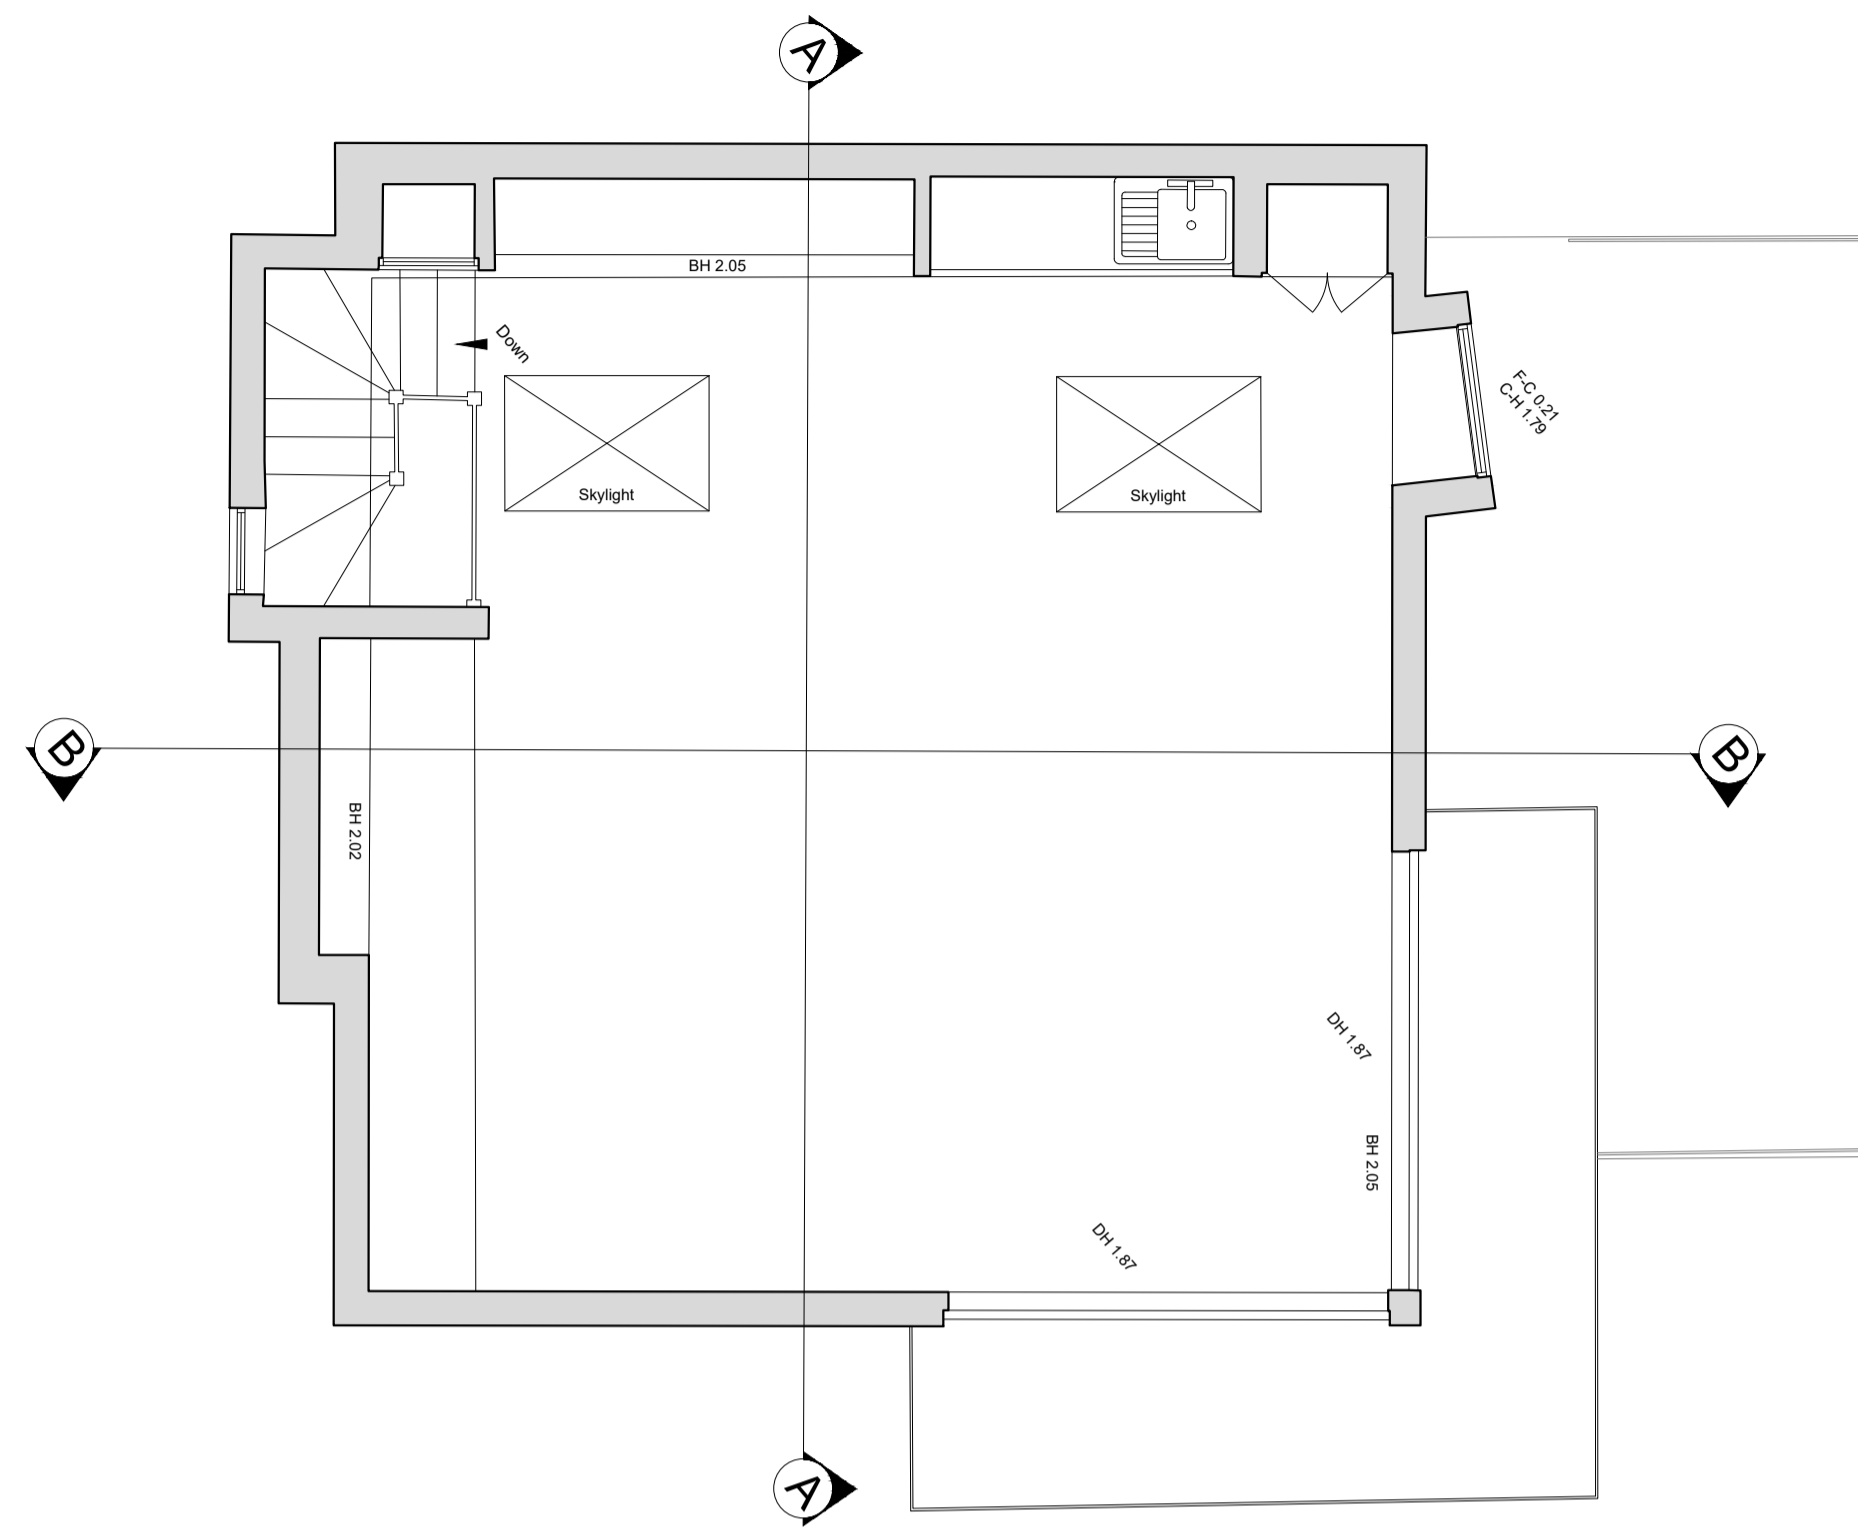

2 First Floor Plan - Existing  
020 Scale 1:50@A1 / 1:100@A3

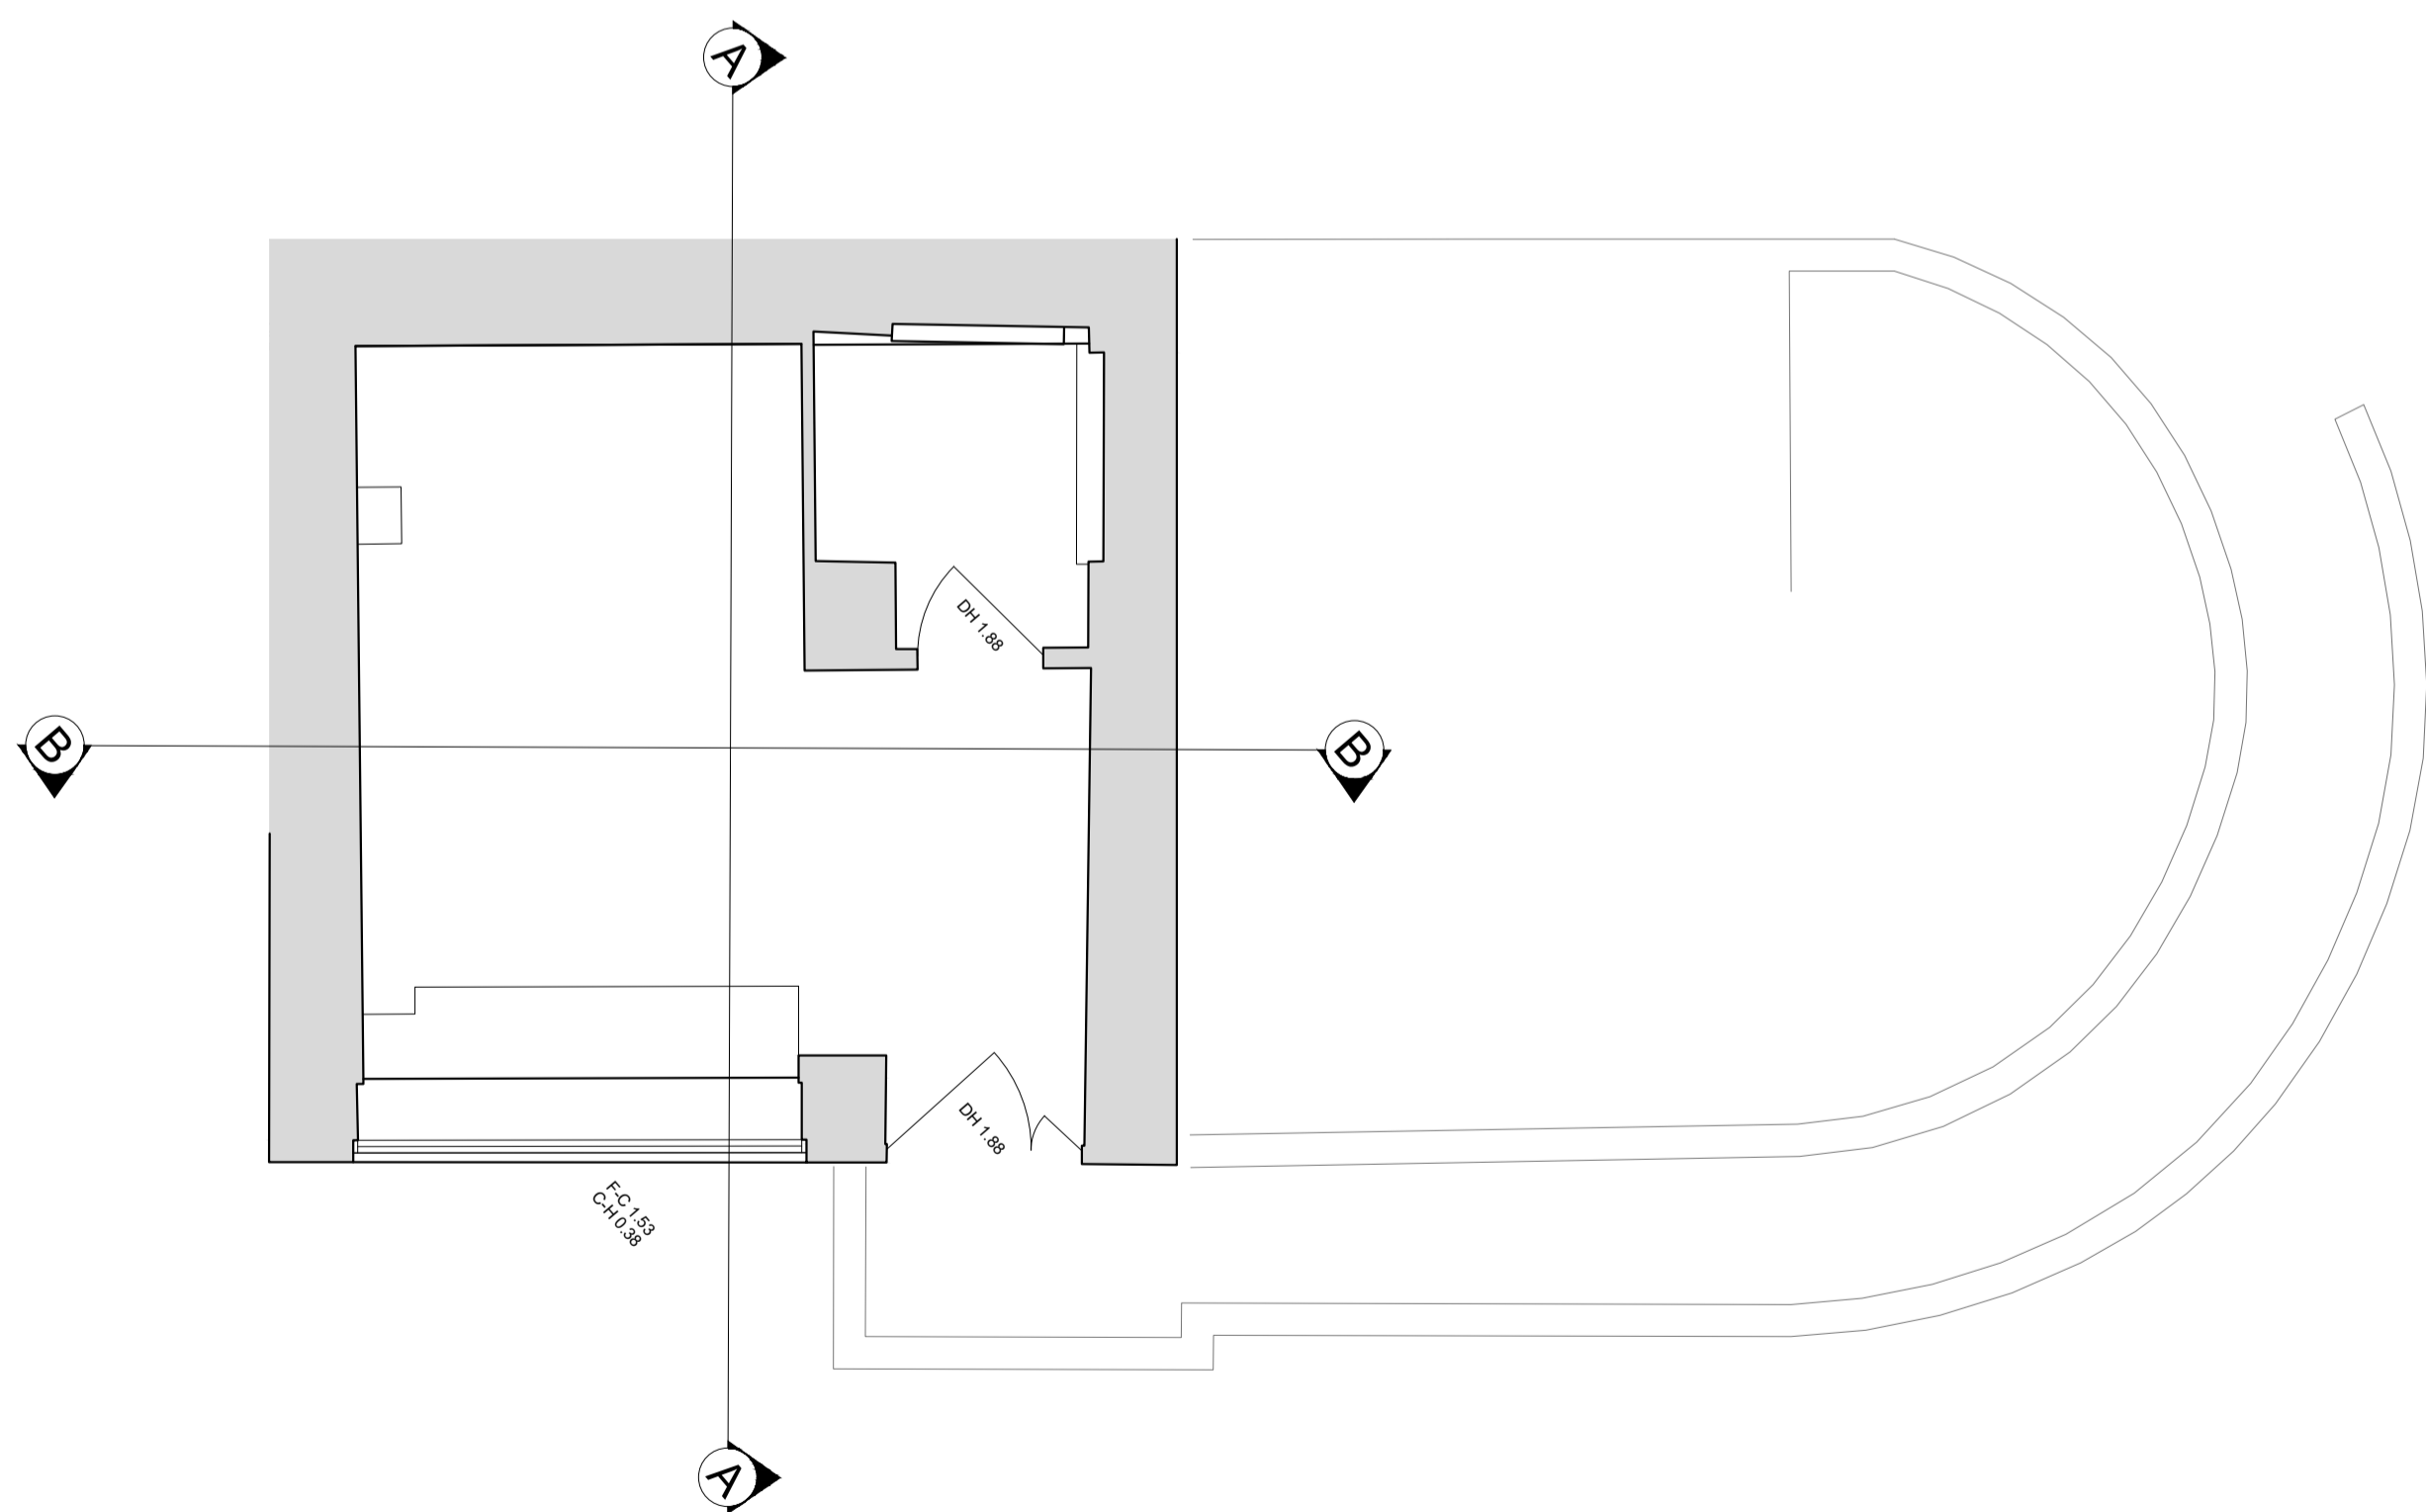

3 Cellar Floor Plan - Existing  
020 Scale 1:50@A1 / 1:100@A3

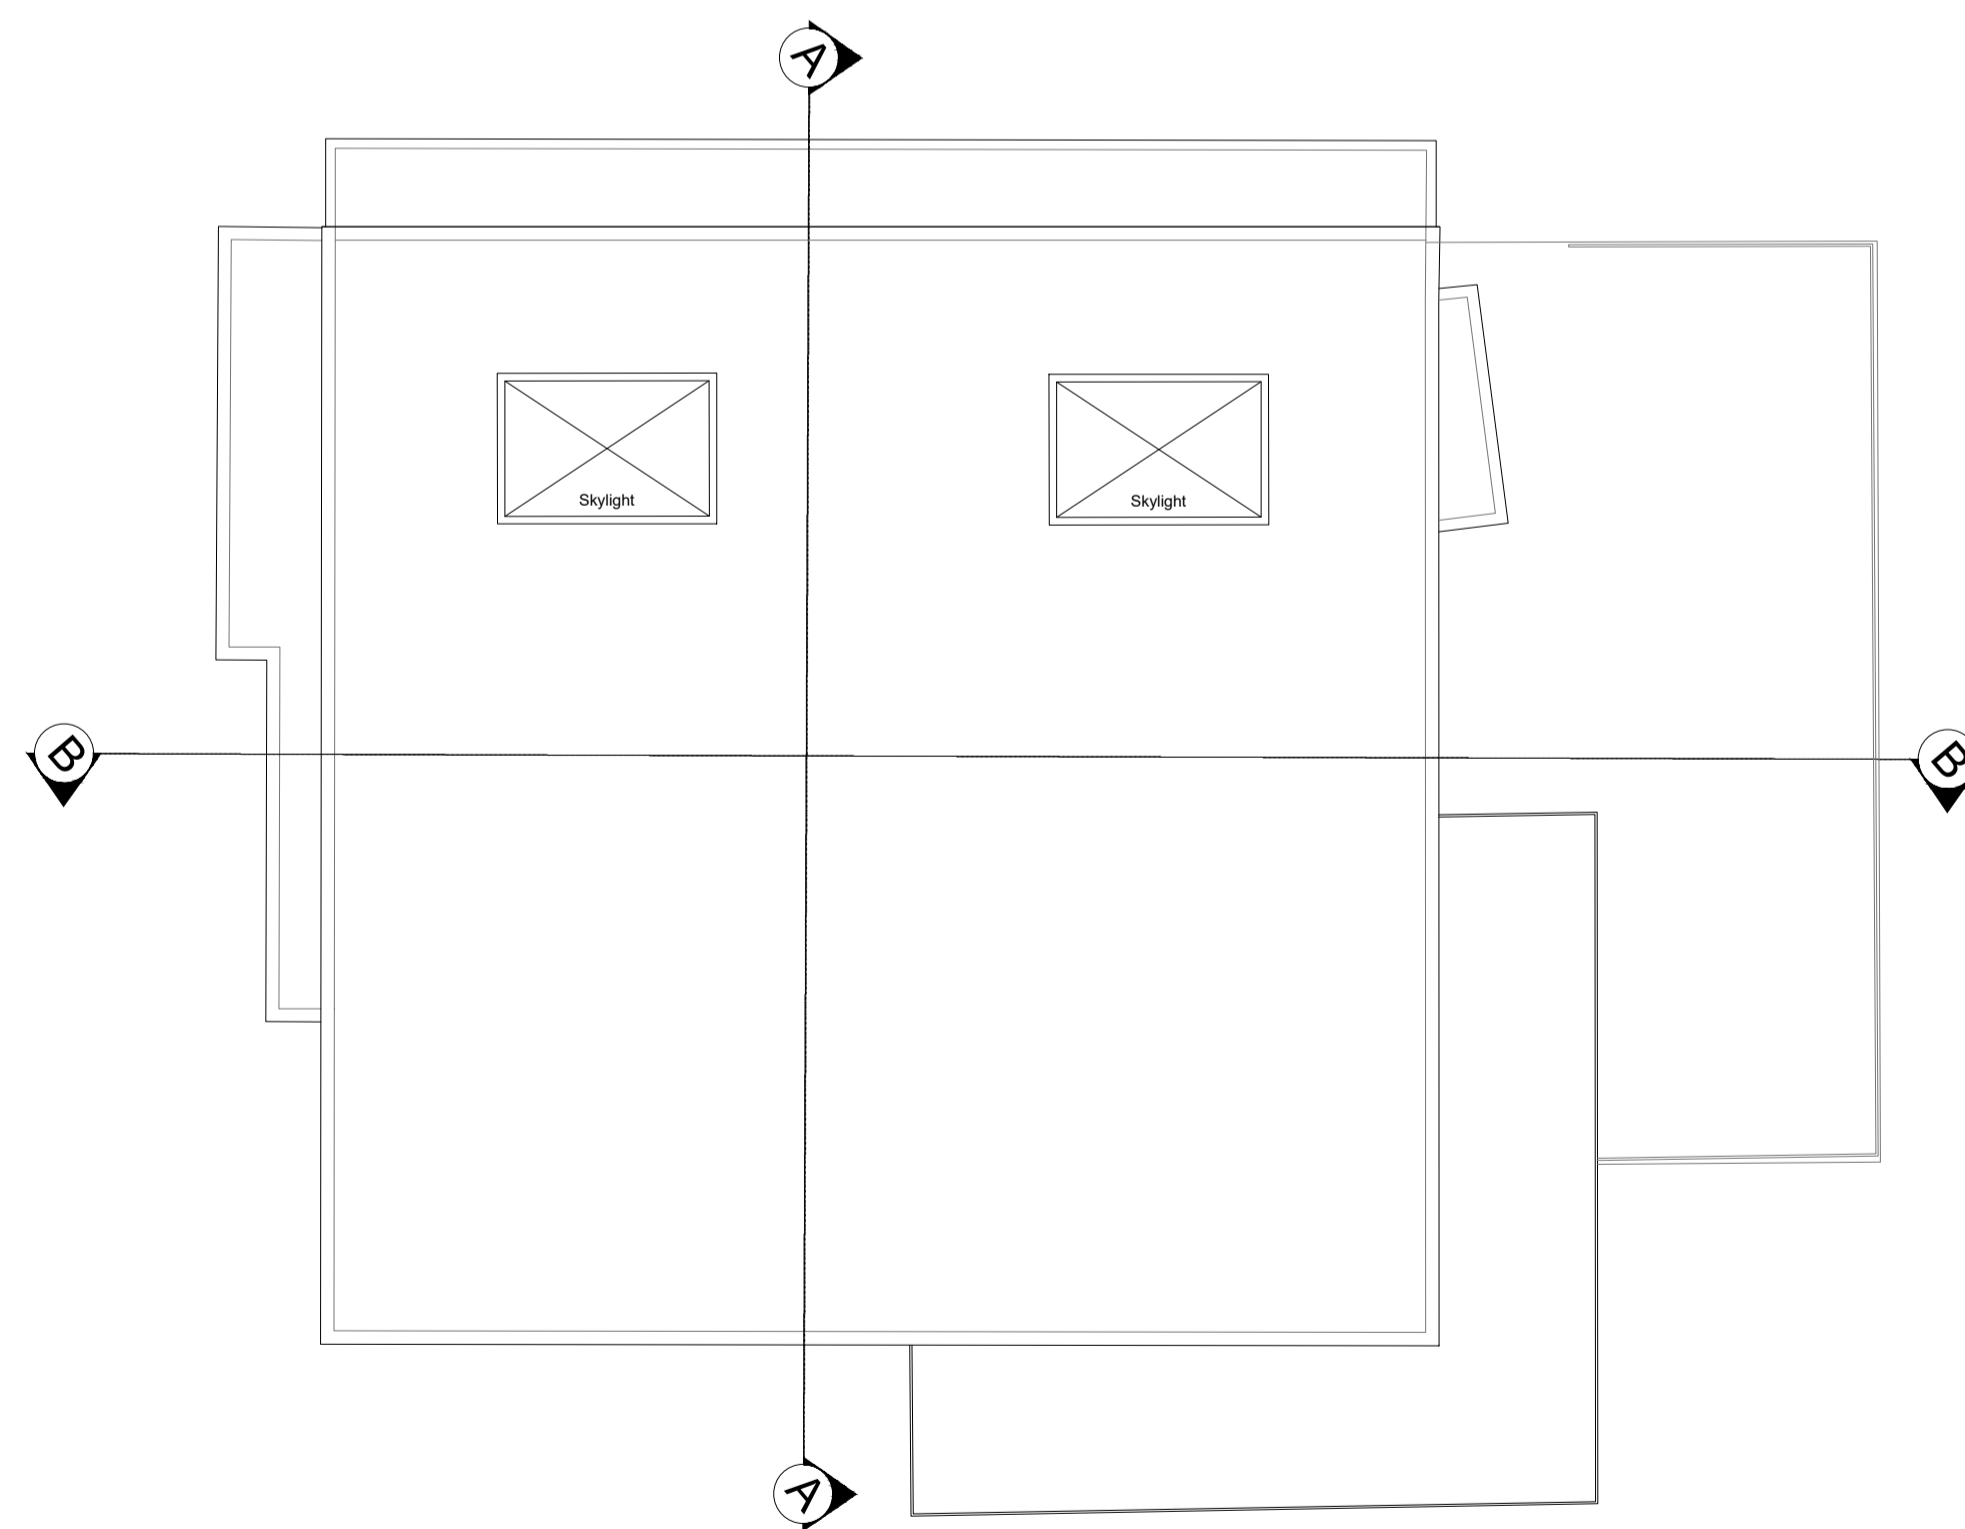


4 Roof Plan - Existing  
020 Scale 1:50@A1 / 1:100@A3



- GENERAL NOTES**
- THIS DRAWING IS THE PROPERTY OF LXA. NO BOX NO. 2016. DUBAI. IT IS FORBIDDEN TO REPRODUCE ITS CONTENTS IN ANY FORM, EXCEPT FOR THE INTENDED PURPOSE.
  - THIS DRAWING IS NOT TO BE SCALED. THE DIMENSIONS ARE IN MILLIMETERS UNLESS OTHERWISE SPECIFIED.
  - ANY DISCREPANCIES ARE TO BE BROUGHT TO THE ATTN OF LXA AND RESOLVED BEFORE THE COMMENCEMENT OF ANY WORK.
  - THIS DRAWING IS TO BE READ IN CONJUNCTION WITH RELEVANT DETAIL DRAWINGS AS MENTIONED IN THE DRAWING.
  - CONTRACTOR TO CONSTRUCT A MOCKUP FOR APPROVAL OF FINISHES & DETAILS, AND SET A SHOW OFF FROM CLIENTS & ARCHITECTS.
  - THIS DRAWING IS TO BE READ IN TANDEM WITH THE DETAILSCHEDULES/SPECIFICATIONS AS REQUIRED.

**KEYPLAN**

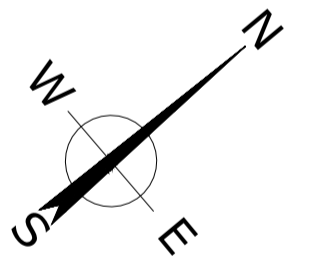

**PLANNING**

**REVISIONS**

No.	Date	By	Issue/Revision Details
A	09/08/2018	RW	PLANNING



DRAWING TITLE:  
East Heath Road - The Tree House  
Floor Plans - Existing

PROJECT:  
Foley House - Garden Studio  
Hampstead, London

CLIENT:  
Annette & Nick Mason

Rev No:	Date:	
A	30/08/2017	
Drawn:	Checked:	Approved:
RW	AM	-
Scale:	Drawing No:	
1:50 @ A1 1:100 @ A3	LXA-1367-020-EX	