



GENERAL NOTES

1. THIS DRAWING IS THE PROPERTY OF LXA. IT IS FORBIDDEN TO REPRODUCE ITS CONTENTS IN ANY FORM, EXCEPT FOR THE INTENDED PURPOSE.
2. THIS DRAWING IS NOT TO BE SCALED. DIMENSIONS ARE IN MILLIMETERS UNLESS OTHERWISE SPECIFIED.
3. ANY DISCREPANCIES ARE TO BE BROUGHT TO THE ATTN OF LXA AND RESOLVED BEFORE THE COMMENCEMENT OF ANY WORK.
4. THIS DRAWING IS TO BE READ IN CONJUNCTION WITH RELEVANT DETAIL DRAWINGS AS MENTIONED IN THE DRAWING.
5. CONTRACTOR TO CONSTRUCT A MOCKUP FOR APPROVAL OF FINISHES & DETAILS, AND SET A SCHEDULE FROM CLIENTS & ARCHITECTS.
6. THIS DRAWING IS TO BE READ IN TANDEM WITH THE DETAILSCHEDULES/SPECIFICATIONS AS REQUIRED.


KEY PLAN

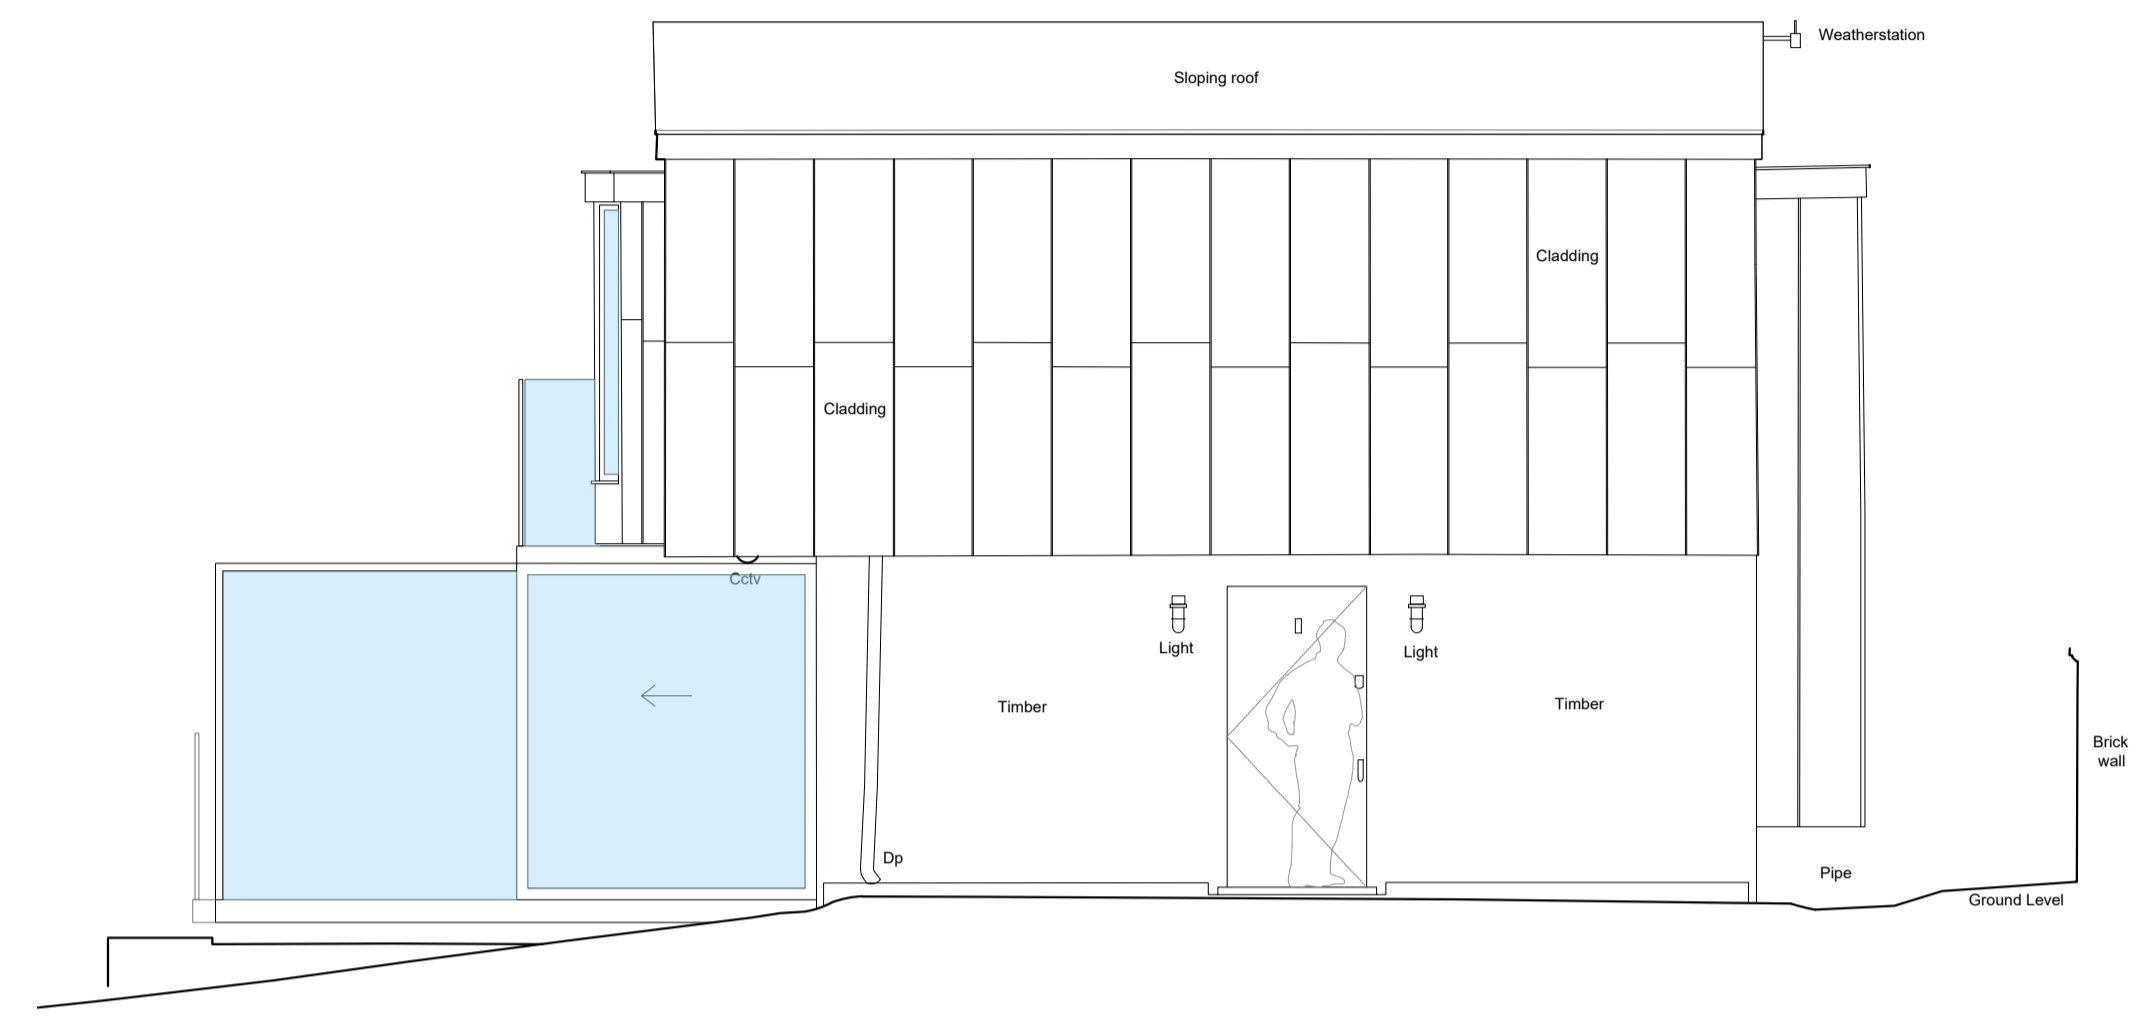


1 North Elevation - Proposed
Scale 1:50@A1 / 1:100@A3

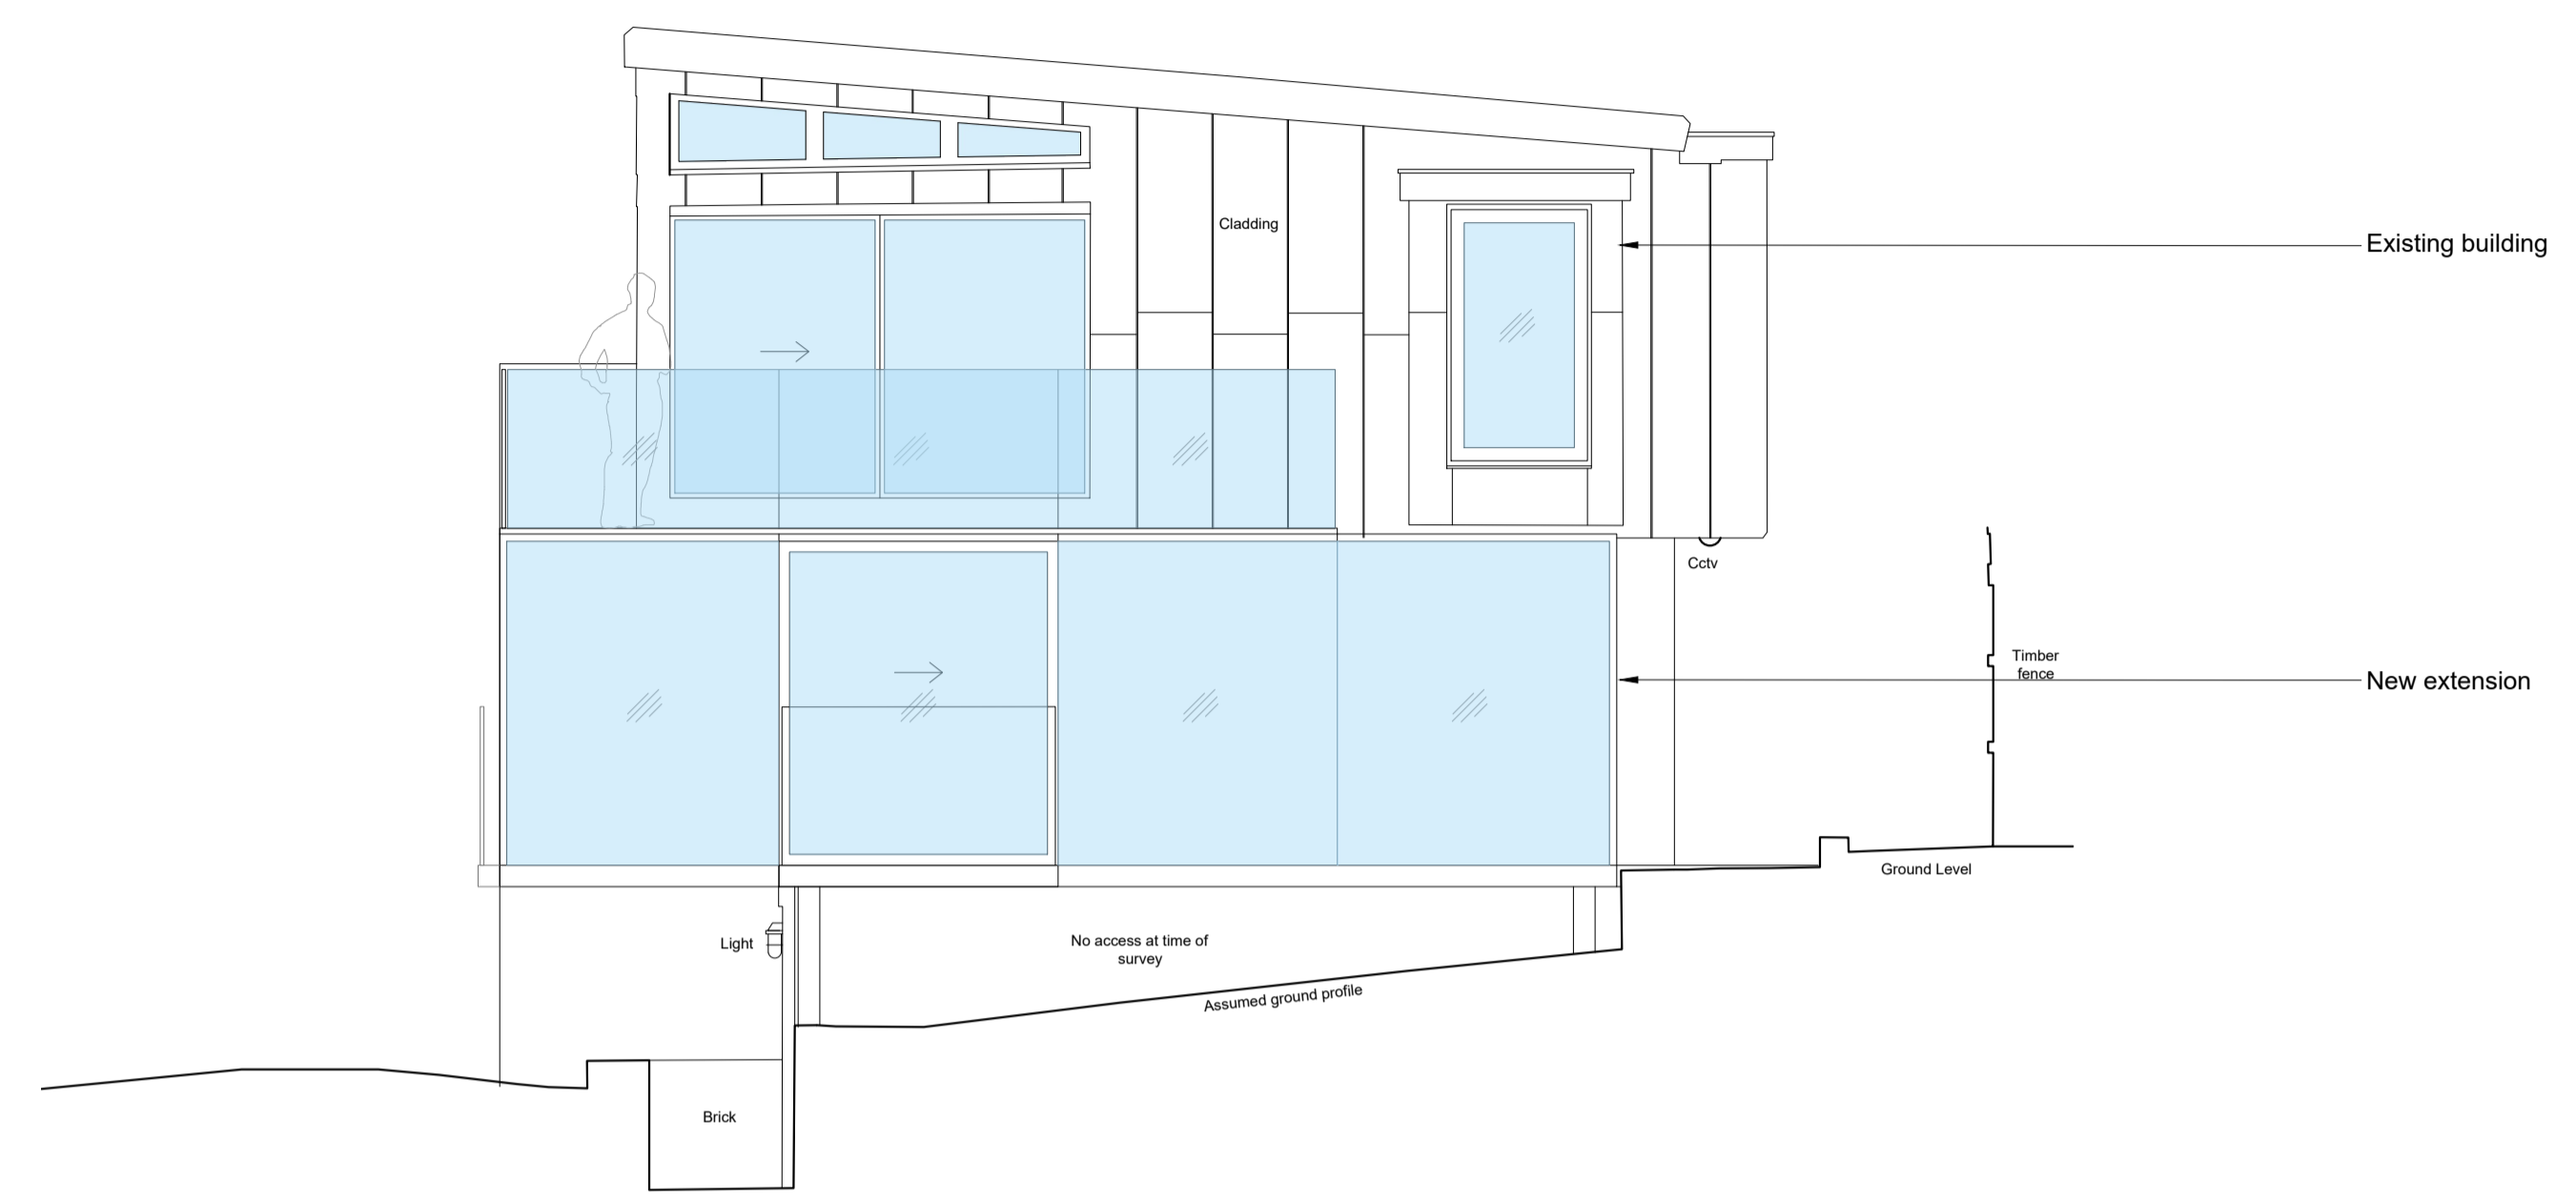

2 East Elevation - Proposed
Scale 1:50@A1 / 1:100@A3

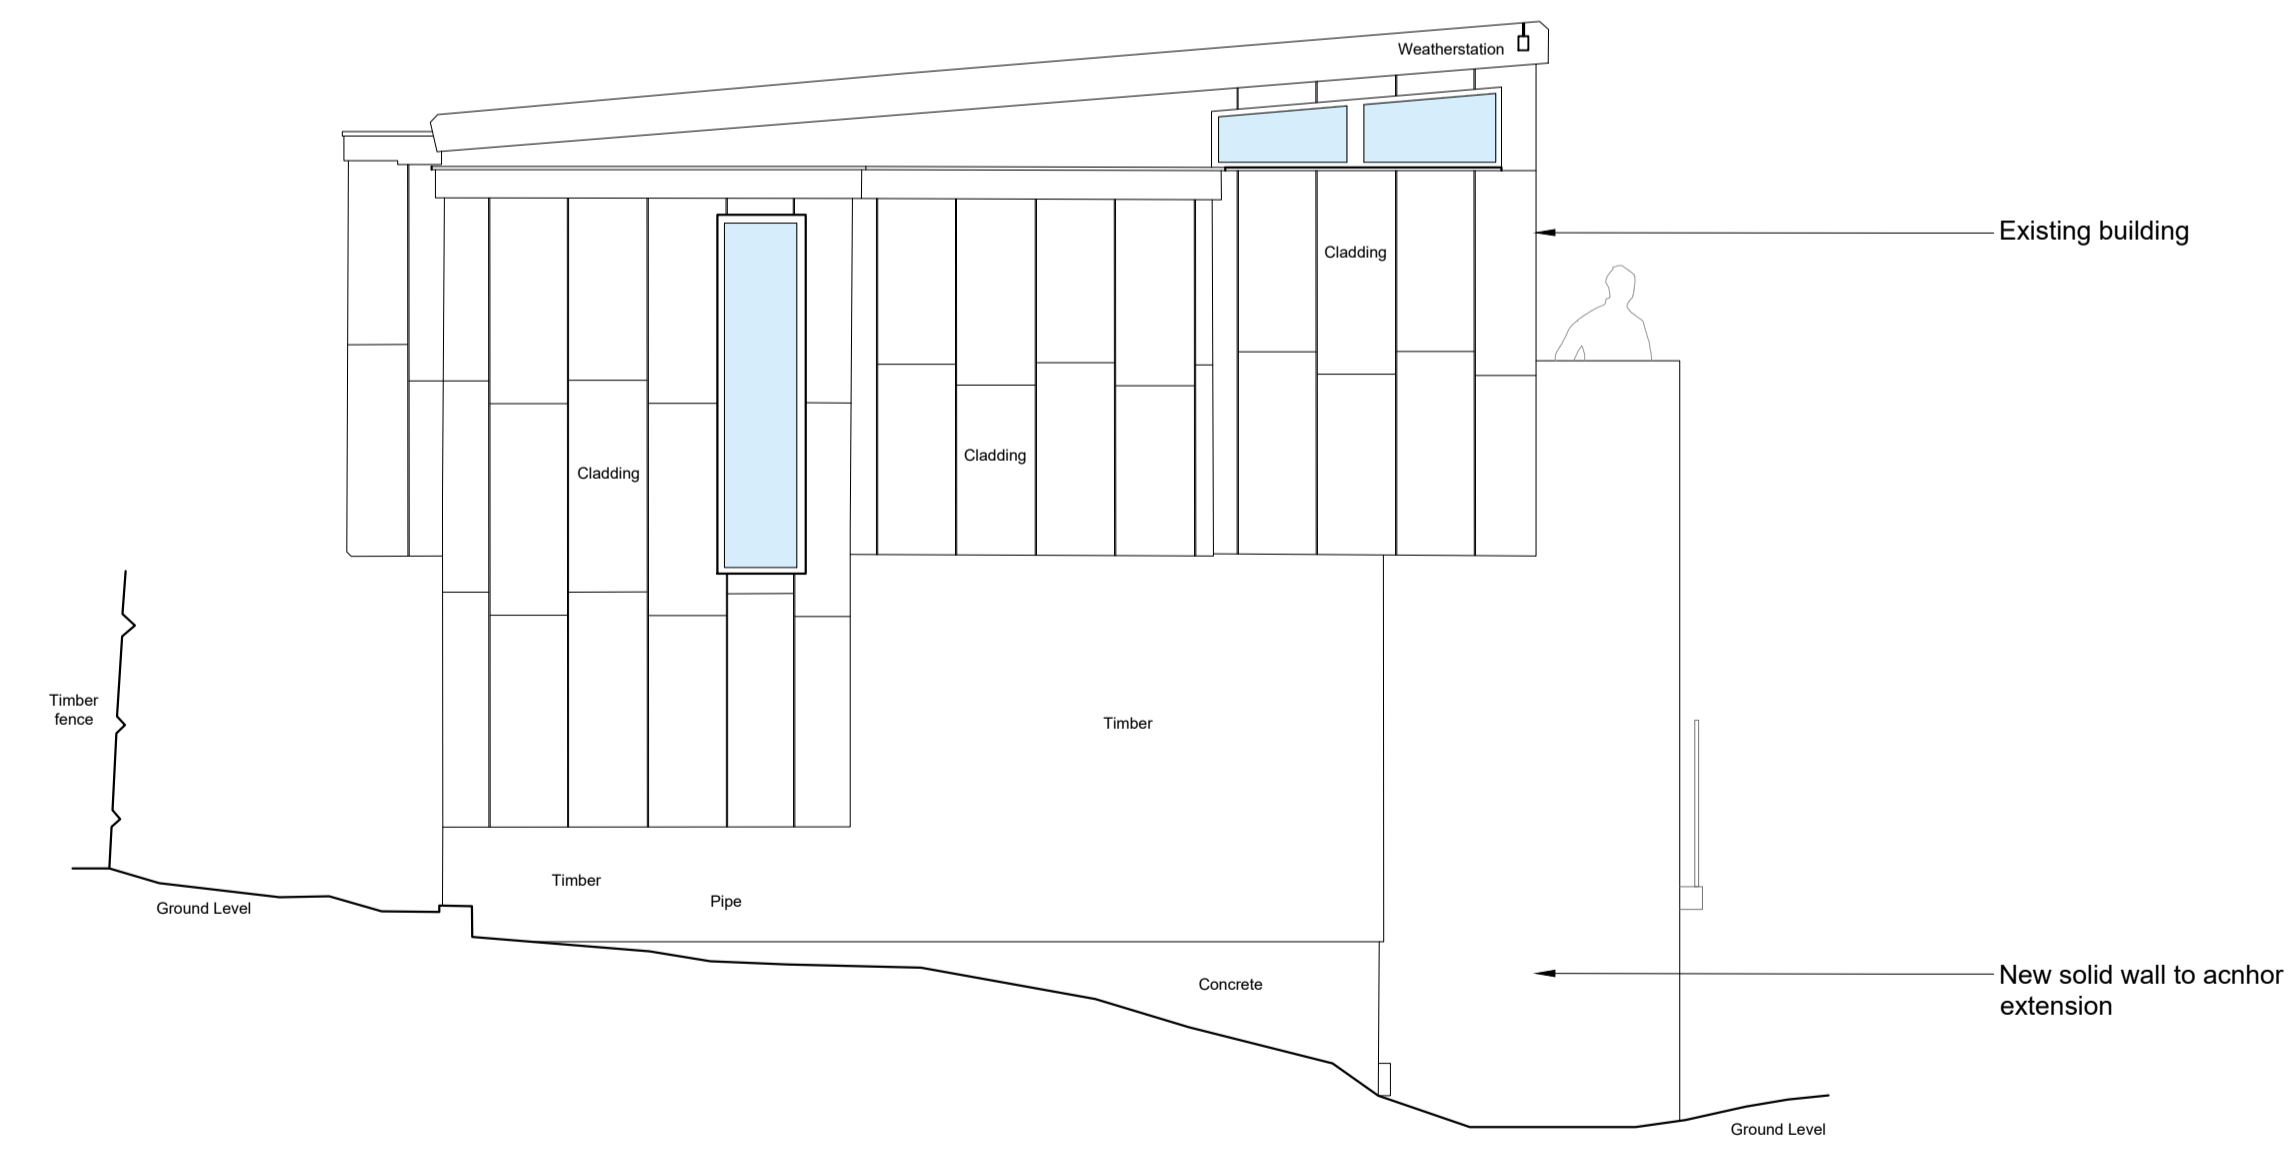

3 West Elevation - Proposed
Scale 1:50@A1 / 1:100@A3

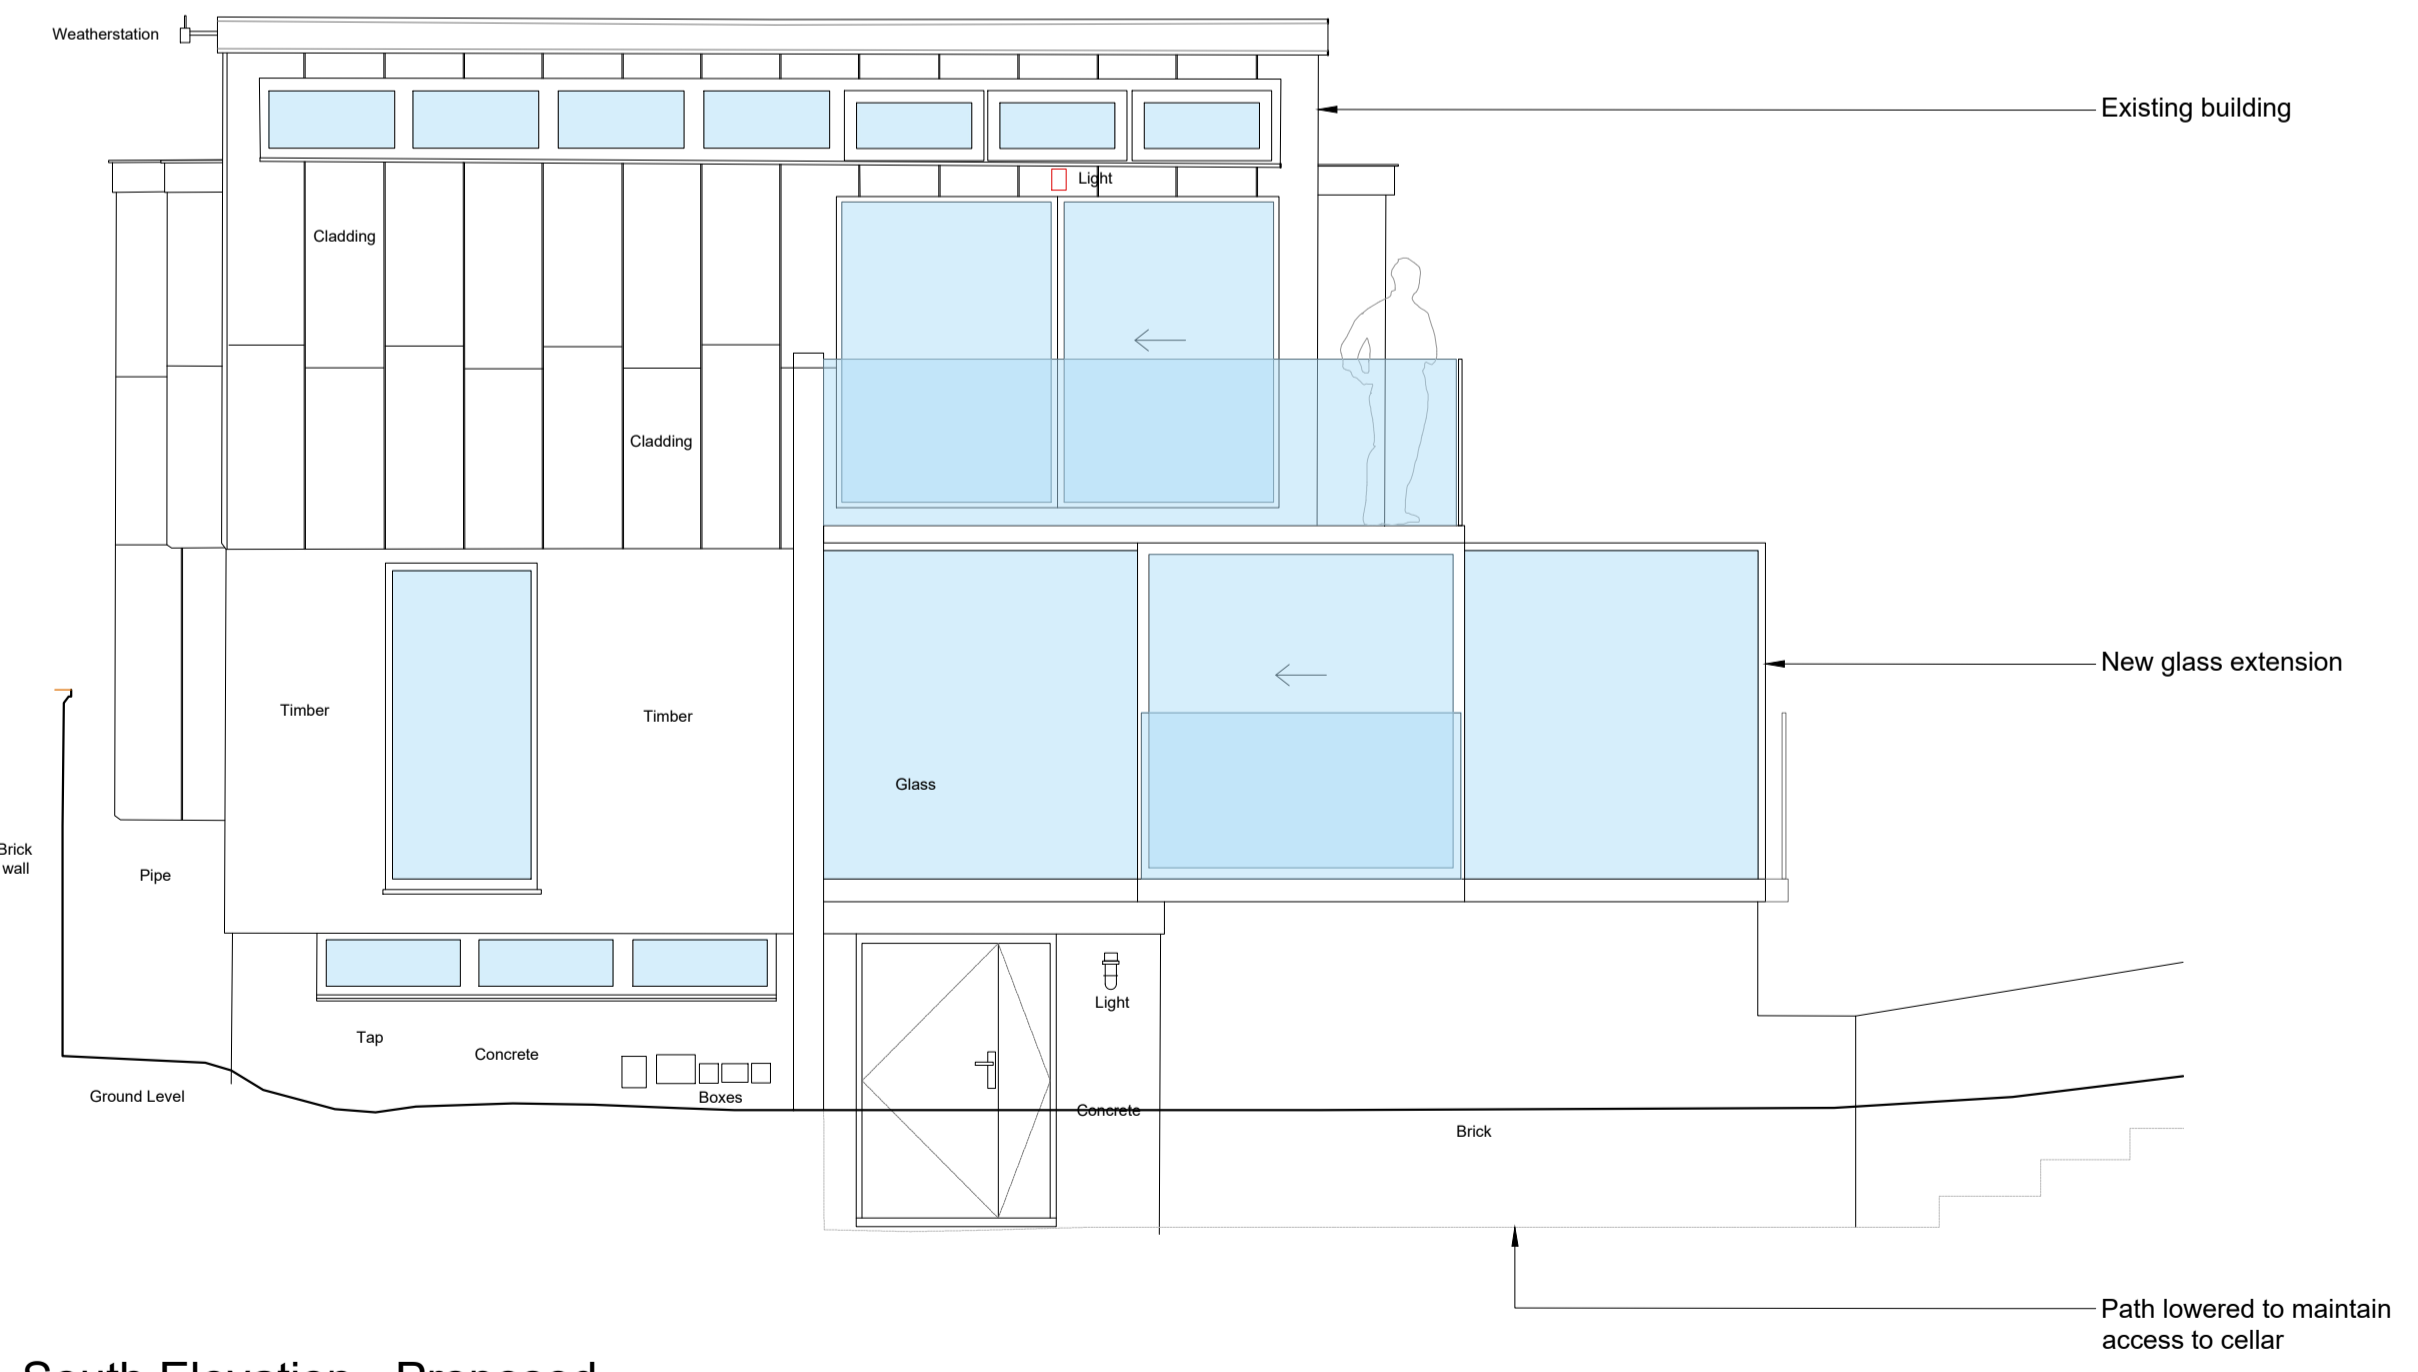

4 South Elevation - Proposed
Scale 1:50@A1 / 1:100@A3

PLANNING

REVISIONS

No.	Date	By	Issue/Revision Details
A	09/08/2018	RW	Planning

LXA LXA London
Hatfield House
52-54 Stamford Street
London, SE1 9LX
E: info@lxa.co.uk
W: www.lxa.co.uk

DRAWING TITLE:
East Heath Road - The Tree House Elevations - Proposed

PROJECT:
Foley House - Garden Studio
Hampstead, London

CLIENT:
Annette & Nick Mason

Rev No: - Date: June 2018

Drawn: RW Checked: - Approved: -

Scale: 1:50 @ A1 1:100 @ A3 Drawing No: LXA-1367-101-GA

