


**PLANNING APPLICATION NOTES:**

- This Planning Application covers the following item:  
 - Single storey Lower Ground Floor extension to the rear of the property.

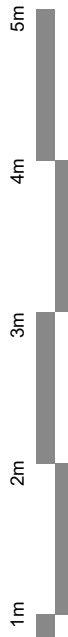

REVISION:	PURPOSE:	DATE:	REVISION:	PURPOSE:	DATE:
A	Reduce depth of extension to 3M	26/08/2018			
<p><b>GENERAL NOTES:</b></p> <p>DO NOT SCALE FROM THIS DRAWING.</p> <p>THE DRAWING IS SUBJECT TO DETAILING.</p> <p>This drawing is to be read in conjunction with all relevant drawings and specifications provided by Hampson Williams and other relevant documents. All dimensions are in millimetres unless otherwise stated. All dimensions are to be taken to the face of the work unless otherwise stated.</p> <p>PURPOSE OF ISSUE: Information, C-Comment, P-Planning, T-Trade, S-Construction</p>					
<p><b>PLANNING</b></p>					
<p>CLIENT: <b>hampson williams</b></p> <p>NET PROJECT DATES:</p>			<p>PROJECT: 16 Eton Road, London, NW3 4SS</p> <p>ENGINE TITLE: PROPOSED FIRST FLOOR PLAN</p> <p>DWG NO: HW382 P101-3</p> <p>SCALE: 1:25@A1 1:50@A3</p> <p>PURPOSE OF ISSUE: PLANNING</p> <p>REVISION: A</p> <p>DRAWN BY: R/J/ET</p> <p>CHECKED BY: ch</p>		