



PLANNING APPLICATION NOTES:
1.
This Planning Application covers the following item:
- Single storey Lower Ground Floor extension to the rear of the property.

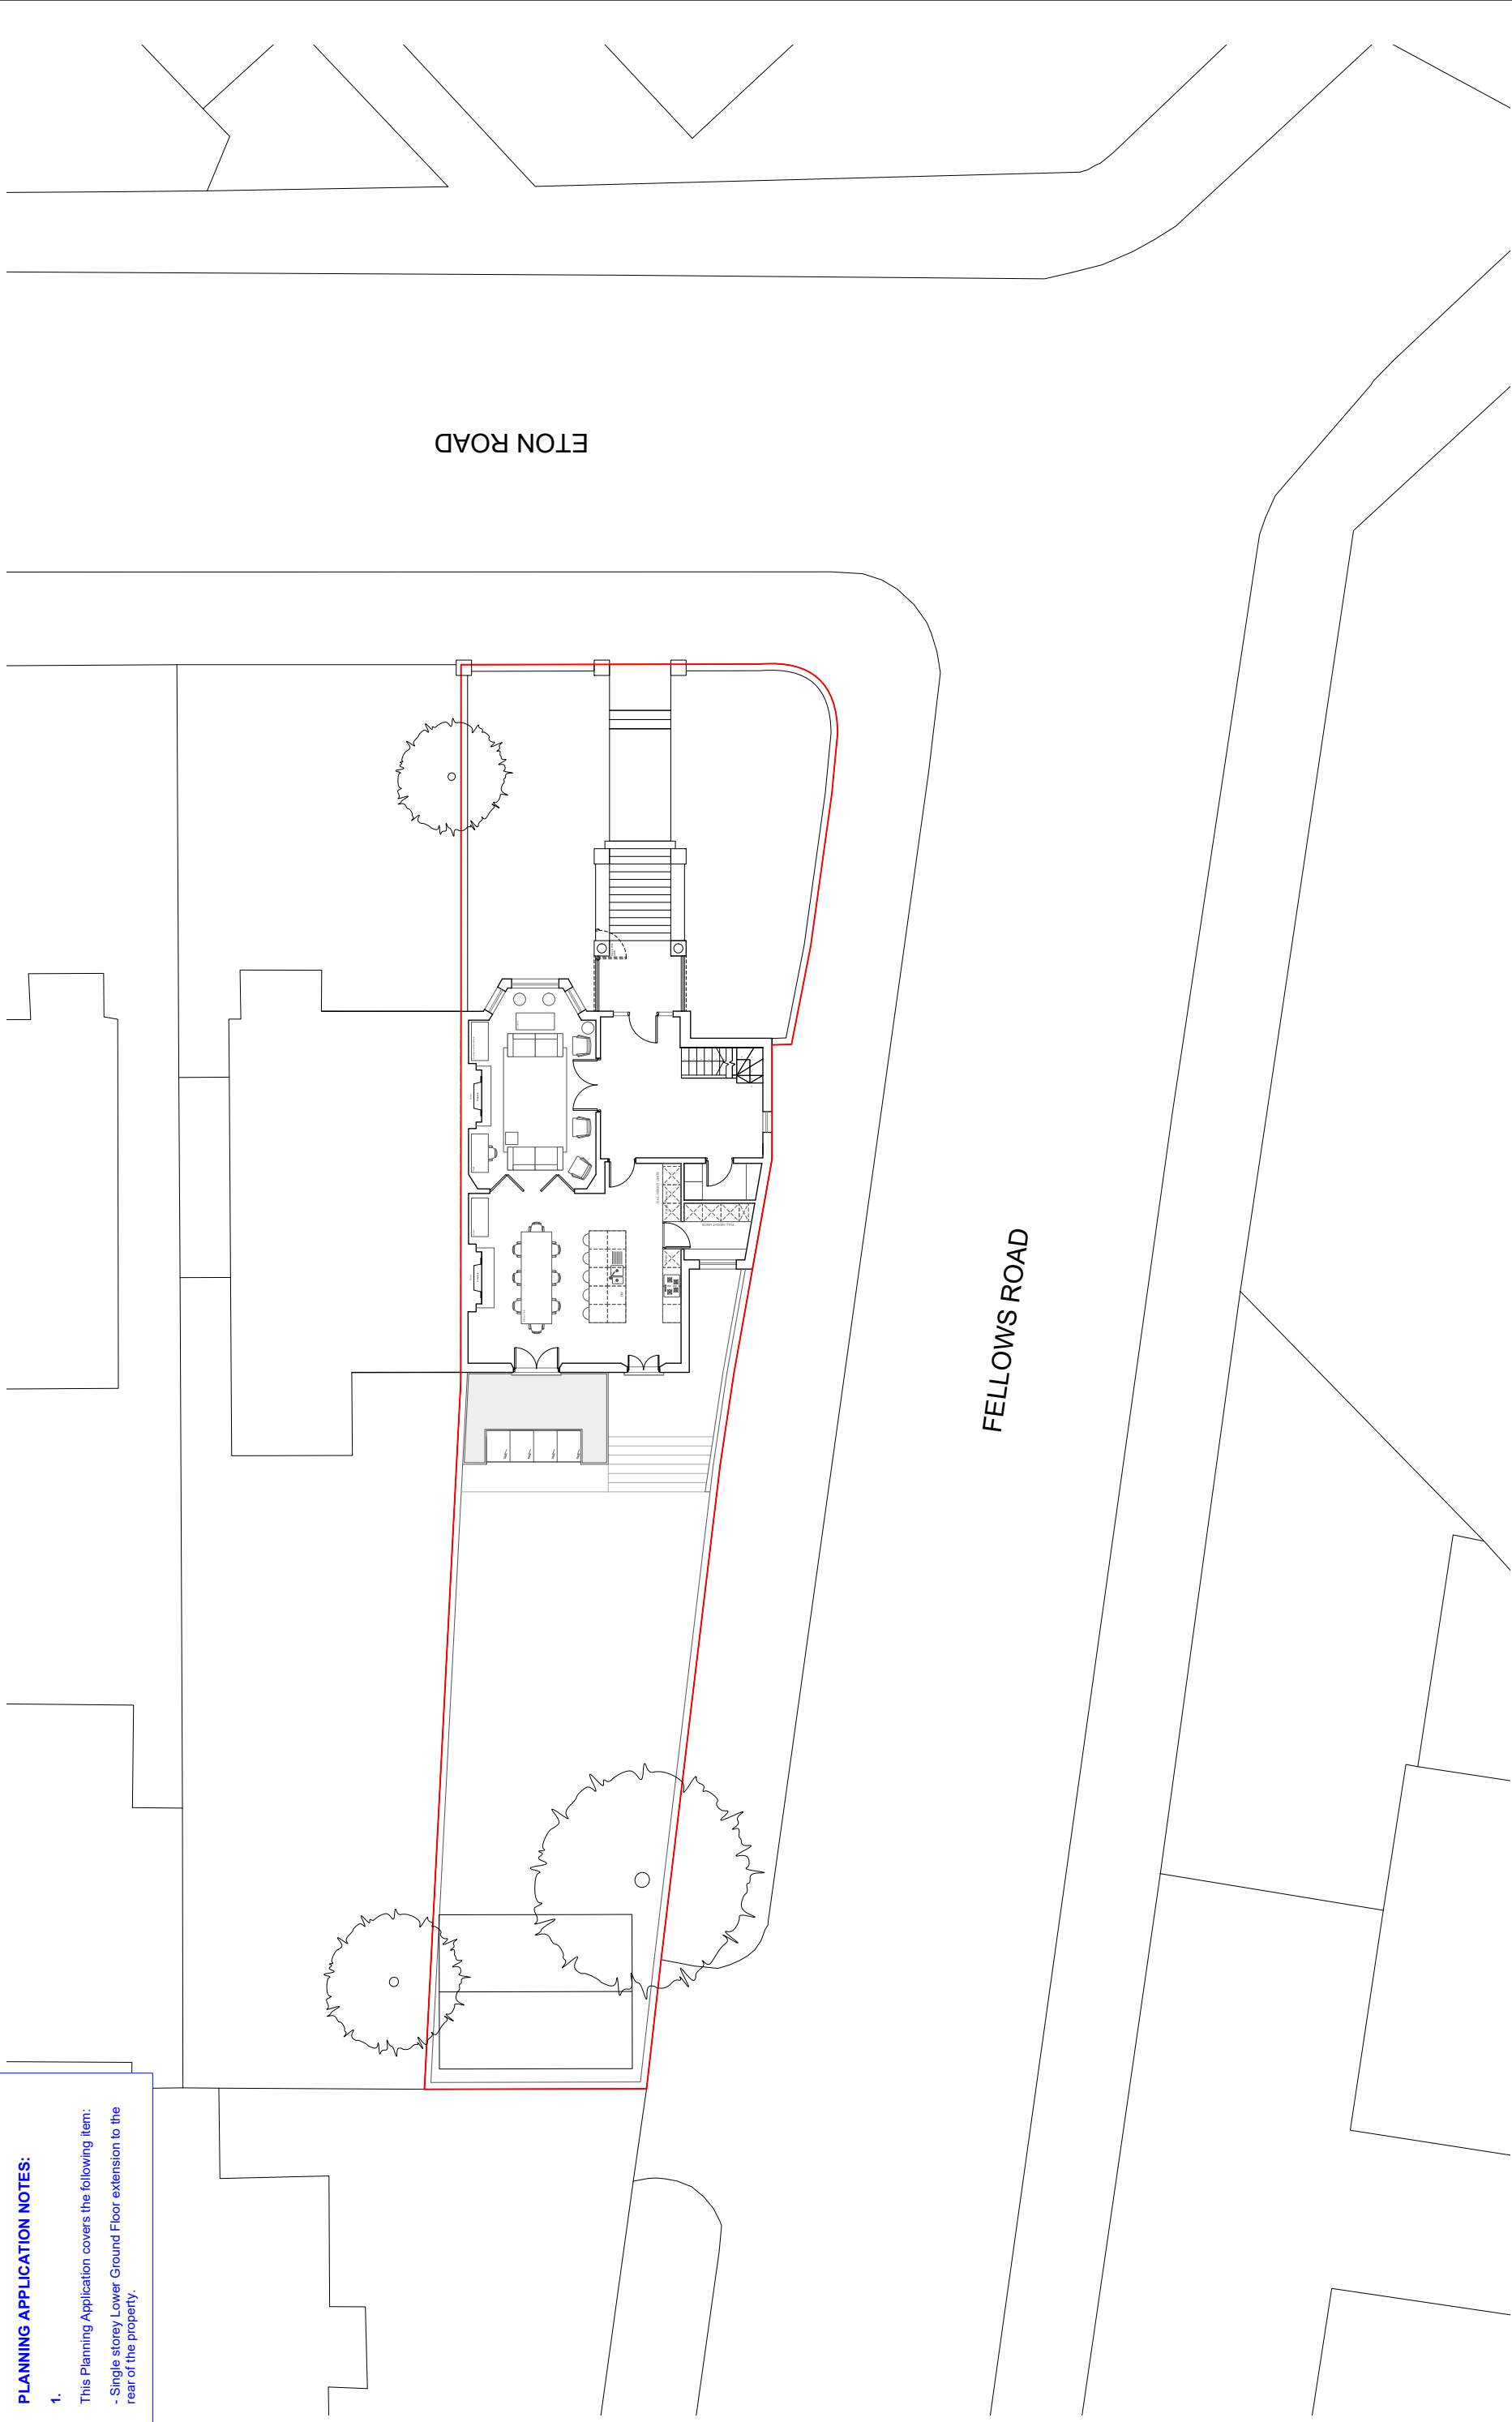

REVISION:	PURPOSE:	DATE:	REVISION:	PURPOSE:	DATE:	GENERAL NOTES:	CLIENT:	 <p>KEY PROJECT DATES:</p>	hampson williams 165 High Street, Eton, Berkshire, UK Tel: 01235 440001 www.hampsonwilliams.com ©hampsonwilliams Ltd	PROJECT:	16 Eton Road, London, NW3 4SS
A	Redeveloped layout of extension to 3M	20/09/2018					CLIENT:			PROPOSED SITE PLAN	
							KEY PROJECT DATES:			DRAWING NO: HW/382 P010-3	
						DO NOT SCALE FROM THIS DRAWING. THE DRAWING IS SUBJECT TO DETAILS TO BE PROVIDED BY THE CLIENT AND DESIGNER. ALL DIMENSIONS ARE TO BE REPORTED TO THE ARCHITECT IMMEDIATELY. PURPOSE OF ISSUE: Information, C-Comment, P-Planning, T-Tender, S-Construction This drawing is the intellectual property of the design team and is provided for your information only. It is not to be used for construction purposes. All dimensions are in millimeters unless otherwise stated. All dimensions are to be reported to the architect immediately. Information, C-Comment, P-Planning, T-Tender, S-Construction	PROJECT DATES:			SCALE: 1:100@A1 1:200@A3	
										PURPOSE OF ISSUE: PLANNING	DRAWN BY: R/J/ET
										CHECKED BY: ch	