


'SHOPFRONTAGE' WINDOW IS DESIGNED TO MEET STREET, ENTRANCE AND FLAT LEVELS AT FLAT 01. SHOPFRONTAGE WINDOW TO FLAT 02 TO MEET LEVELS AND DIMENSIONS RESPECTIVELY.

The proposed shopfront style windows will be constructed of high quality hardwood timber with a painted grey colour finish.

Each shopfront will be framed with a projecting render pilaster to match the existing pilasters. A new front door entrance will be incorporated into the shopfront assembly. The shopfronts comprise openable, fixed glazed sections and stall risers.

GROUND FLOOR PLAN
 1:20

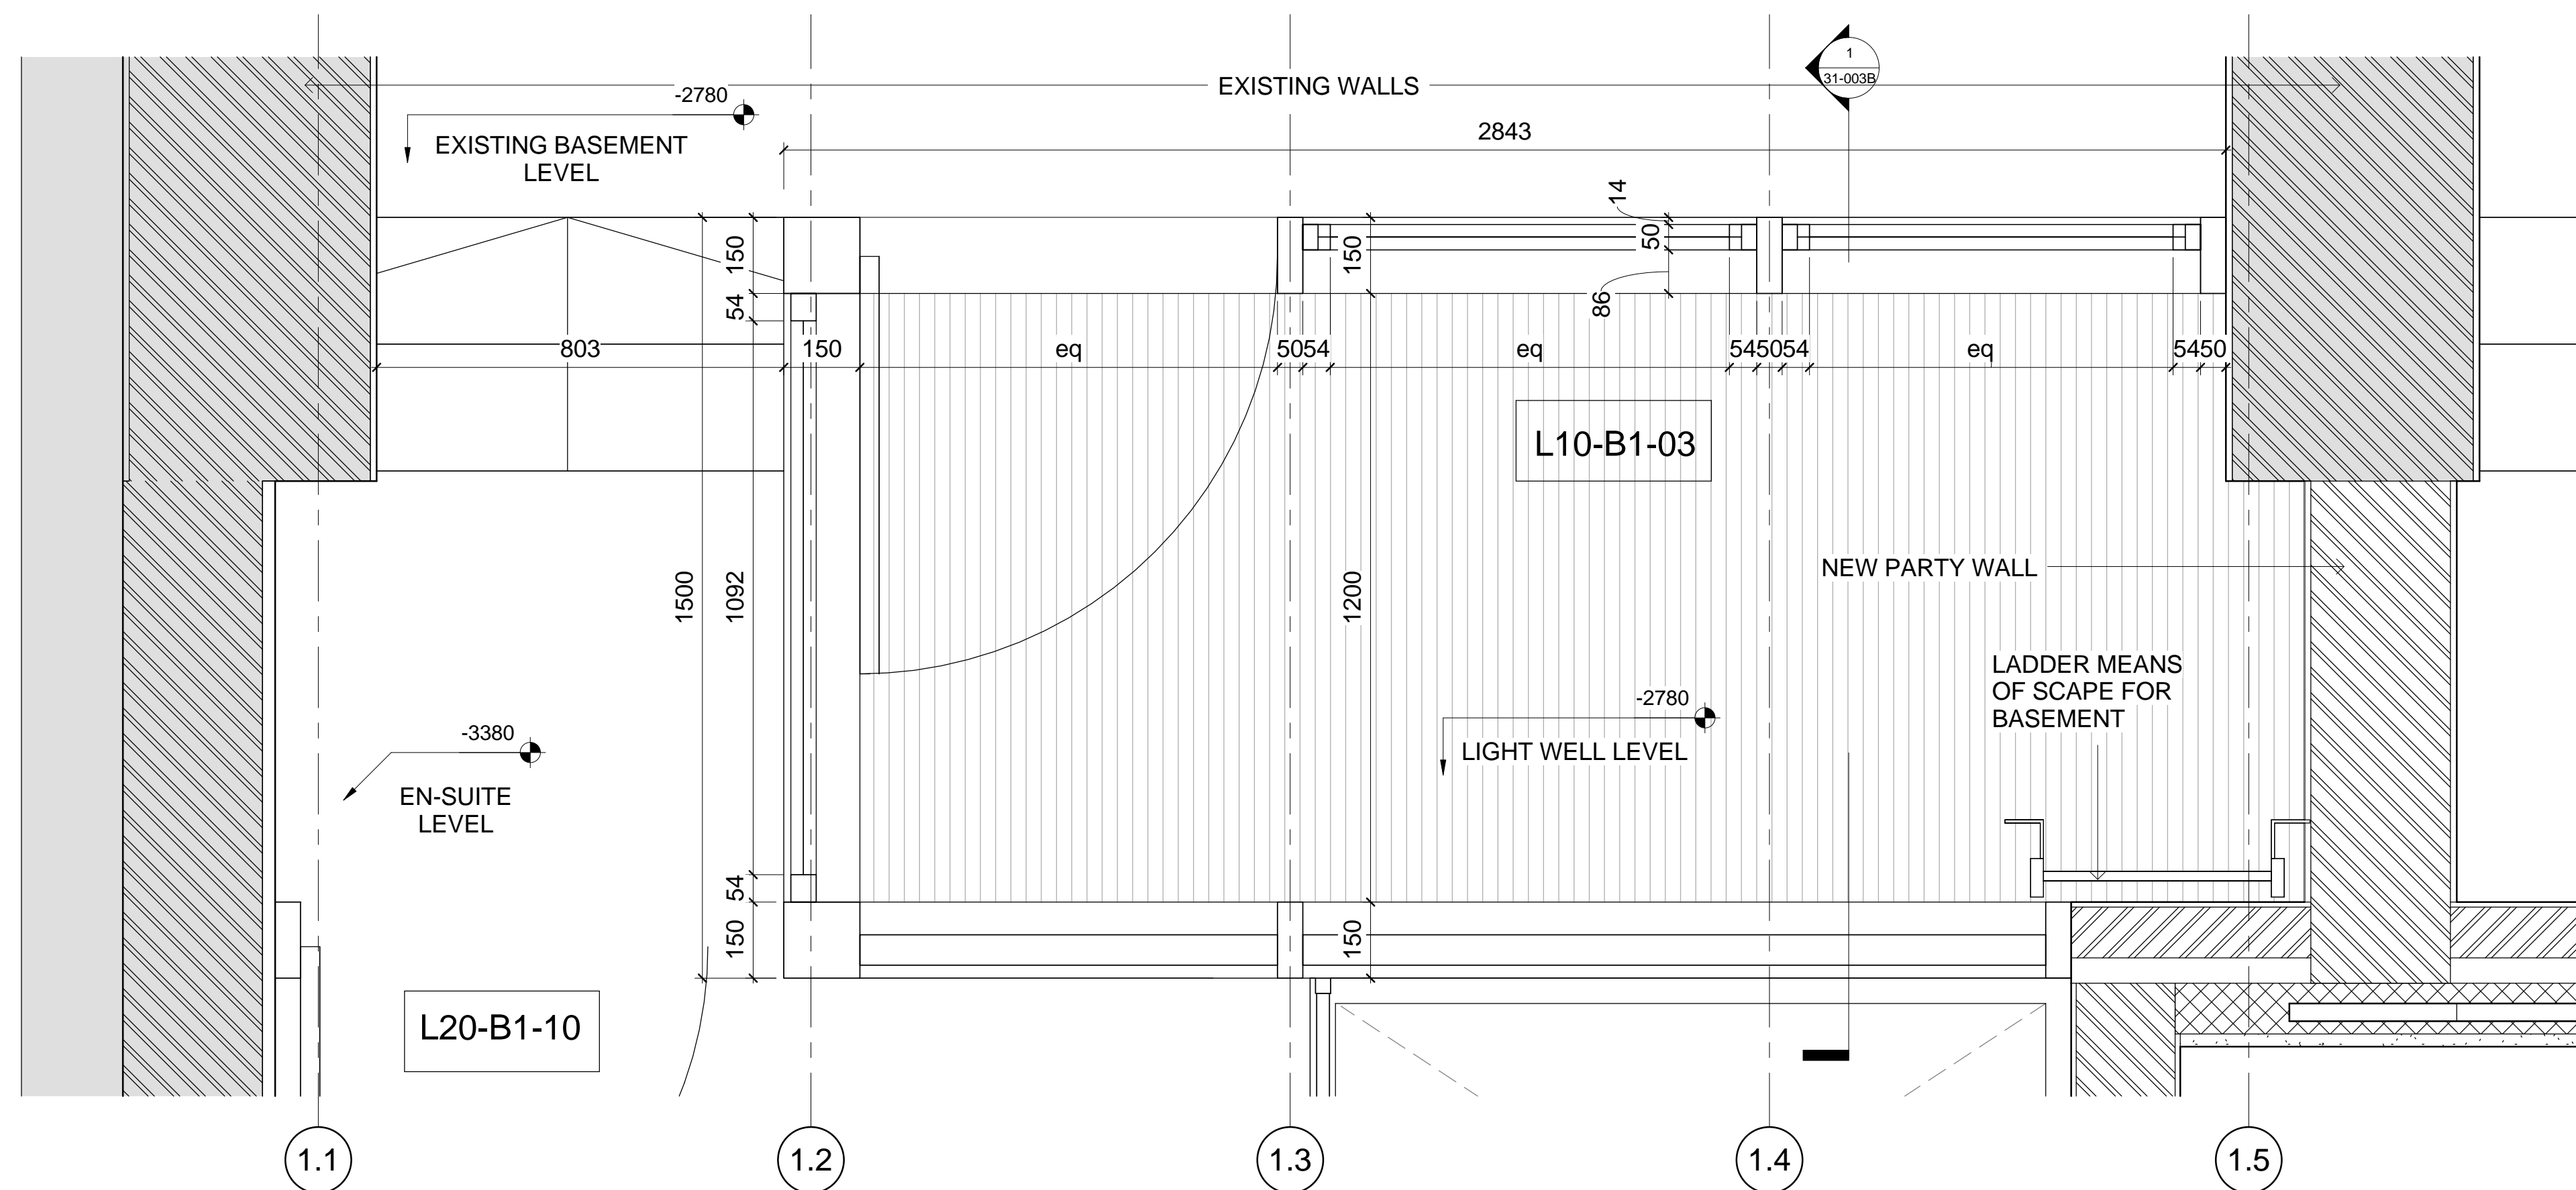

BASEMENT PLAN
 1:20



REV	ISSUE	NOTE	DRN	DATE
SCALE	DATE	DRN	CHK	
1:10&A1	11.01.2018	SR	MH	
PROJECT				
17 New North Street, London, WC1N 3PJ				
DRAWING				
Planning Condition No3 - Shopfront				
bubble architects		STUDIO 205 THE RUSWORKS 39-41 NORTH ROAD, LONDON W1F 8EP WWW.BUBBLEARCHITECTS.CO.UK		
JOB NO	DRAWING NO	REV		
017017	E-N-PL-001			