
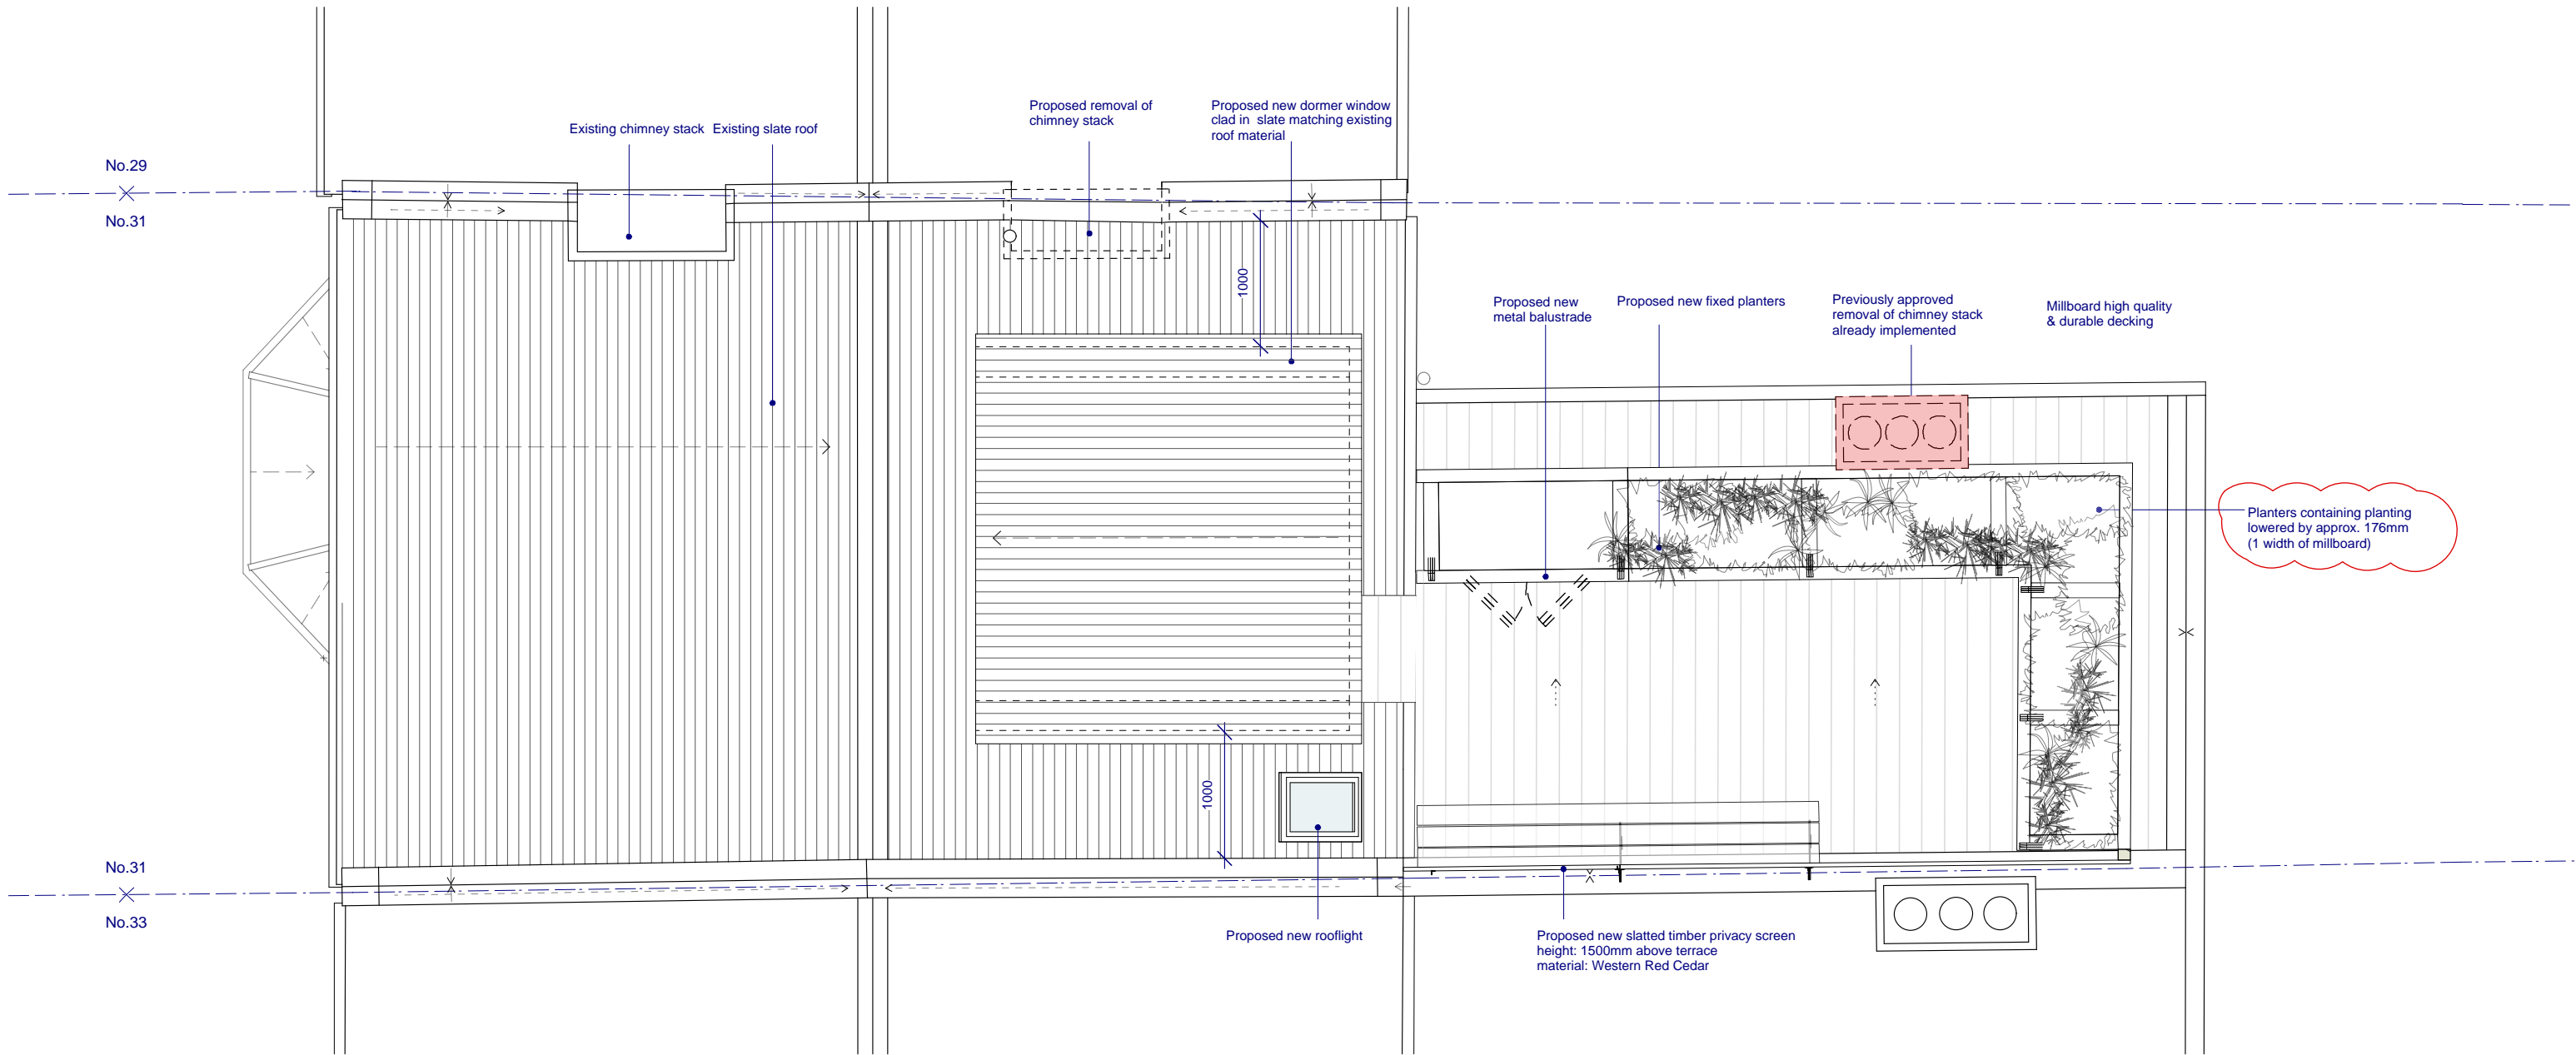


# 31 MACKESON ROAD, NW3

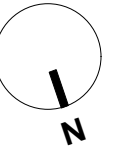

**AS PROPOSED ROOF PLAN 1:50 @ A3**

Rev A: Dormer reduced in size  
 Rev C: Amendments to planter design  
 Rev D: Planters lowered by approx. 176mm

DRAWING STATUS: ISSUED FOR PLANNING APPLICATION

<b>JEFF KAHANE + ASSOCIATES</b> ARCHITECTS		client		ANAHITA & NIALL KIRKPATRICK	
		job		31 MACKESON ROAD, NW3	
136 Royal College Street London NW1 0TA Telephone 020 7336 6990 Facsimile 020 7336 6990 VAT number 523 0595 65 Jeff Kahane MA (Cantab), Dip. Arch, RIBA		drawing		<b>PROPOSED ROOF PLAN</b>	
		date	drawn	scale	drawing no.
		JUNE 2018	SR	1:50	726_PL_140 D