


01  
A-(10)-010

EXISTING ROOF PLAN  
1:50@ A1,1:100 @ A3

PROJECT NAME:	CLIENT/PROJECT:	NOTES : All dimensions in millimetres. All dimensions and levels are to be checked on site by the main contractor prior to commencing excavation works. Any discrepancy is to be reported back to the designer for instruction. This drawing is the property of VORBILD ARCHITECTURE LIMITED and may not be reproduced or disclosed to a third party in any form without written permission	ARCHITECTURE:  www.vorbild.co.uk	CONSTRUCTION: INSTALLATIONS: INSTALLATIONS:	SHEET TITLE:  EXISTING ROOF PLAN	DRAWING STATUS: FOR PLANNING DRAWN BY: MP/KK APPROVED: MS	JOB NUMBER: 0750 DRAWING No: A-(10)-010 SCALE: 1:100 DATE: 31.08.2018 Rev. No.:
---------------	-----------------	--	--	---	---	--	---

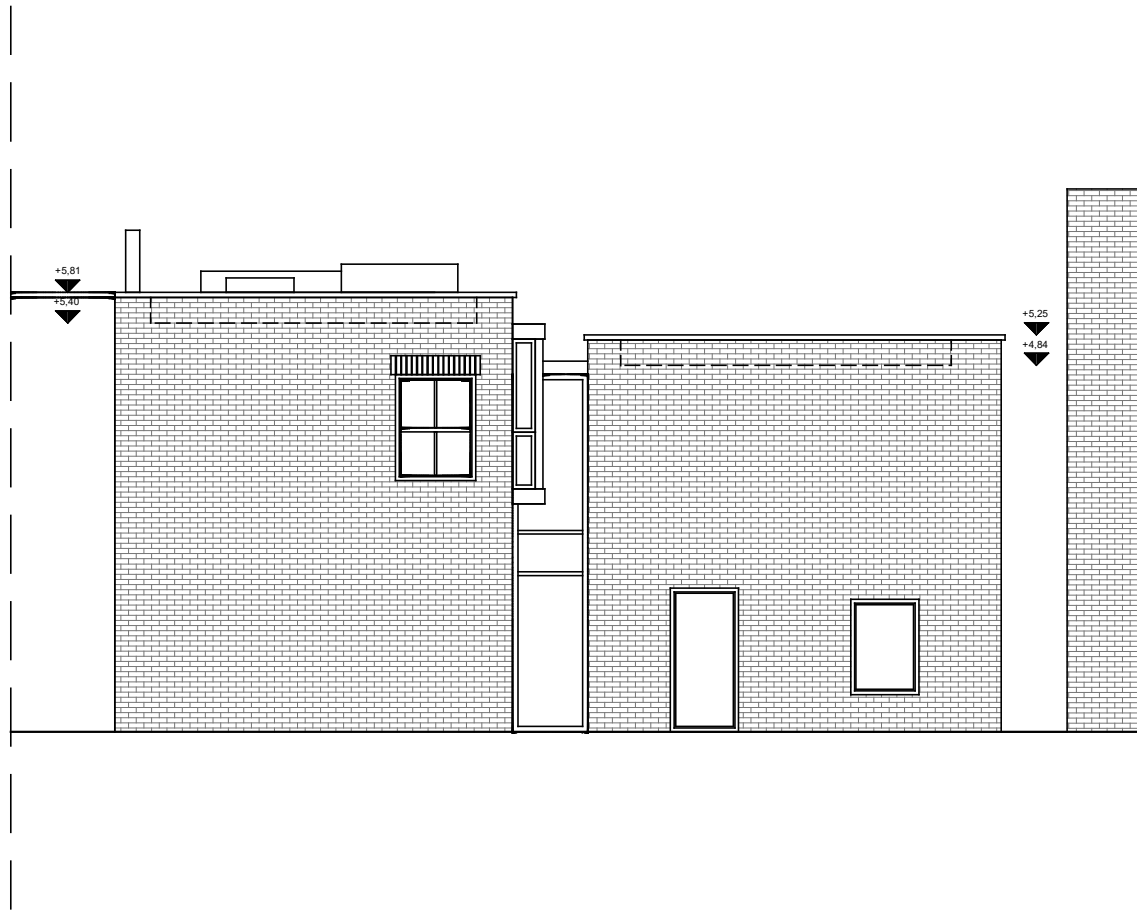


02  
A-(10)-011

EXISTING FRONT ELEVATION  
1:50@ A1,1:100 @ A3




PROJECT NAME:	CLIENT/PROJECT:	NOTES :	ARCHITECTURE:	CONSTRUCTION:	SHEET TITLE:	DRAWING STATUS:	JOB NUMBER:
0750	43 BELSIZE LANE, LONDON NW3 5AU	<p>All dimensions in millimetres.</p> <p>All dimensions and levels are to be checked on site by the main contractor prior to commencing excavation works. Any discrepancy is to be reported back to the designer for instruction.</p> <p>This drawing is the property of VORBILD ARCHITECTURE LIMITED and may not be reproduced or disclosed to a third party in any form without written permission</p>	<div><div>VORBILD ARCHITECTURE</div><div>www.vorbild.co.ukinfo@vorbild.co.uk</div></div>		EXISTING FRONT ELEVATION	FOR PLANNING	0750
				INSTALLATIONS:		DRAWN BY:	DRAWING No:
				INSTALLATIONS:		MP/KK	A-(10)-011
						APPROVED:	SCALE: DATE: Rev. No.:
						MS	1:100 31.08.2018


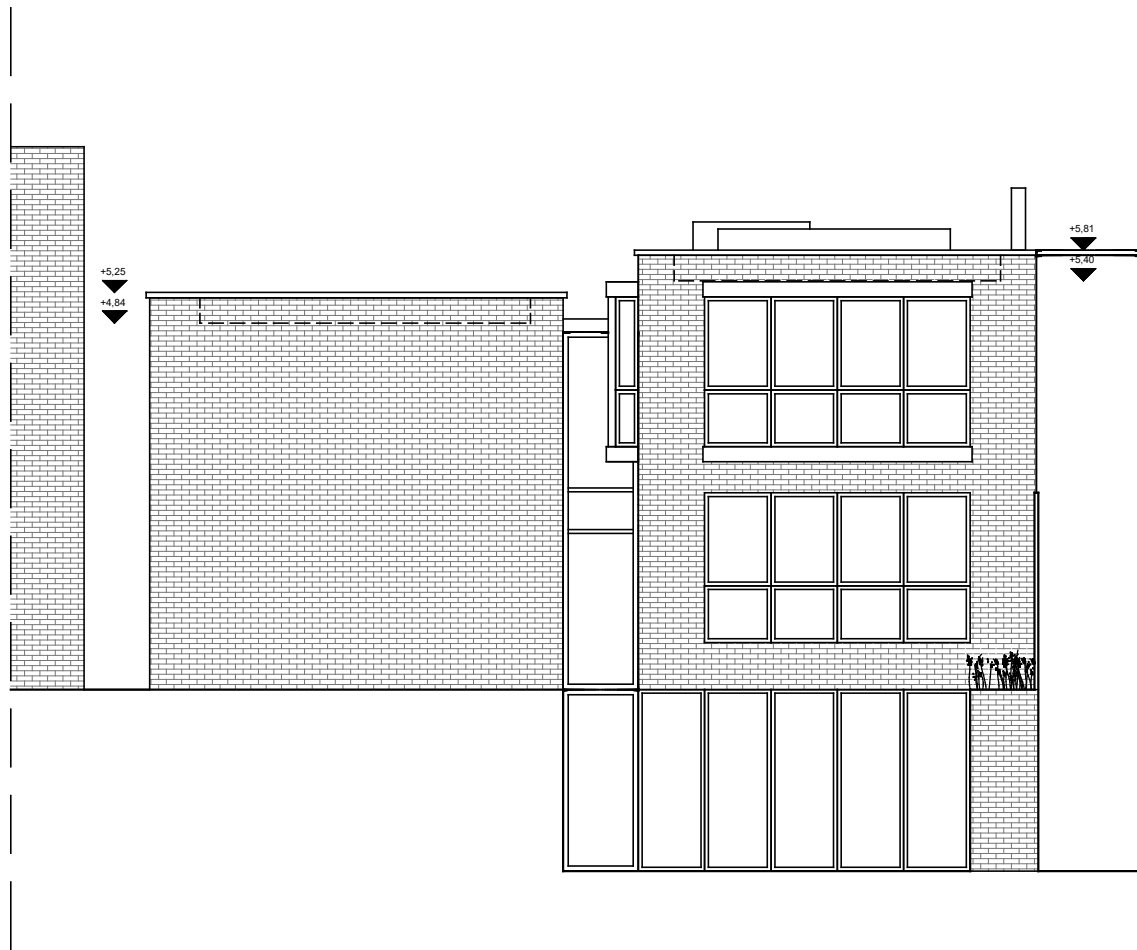


03  
A-(10)-012

EXISTING REAR ELEVATION  
1:50 @ A1, 1:100 @ A3

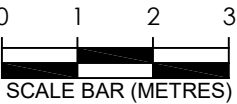


PROJECT NAME:	CLIENT/PROJECT:	NOTES :	ARCHITECTURE:	CONSTRUCTION:	SHEET TITLE:	DRAWING STATUS:	JOB NUMBER:
0750	43 BELSIZE LANE, LONDON NW3 5AU	<p>All dimensions in millimetres.</p> <p>All dimensions and levels are to be checked on site by the main contractor prior to commencing excavation works. Any discrepancy is to be reported back to the designer for instruction.</p> <p>This drawing is the property of VORBILD ARCHITECTURE LIMITED and may not be reproduced or disclosed to a third party in any form without written permission</p>	<div><div>V</div><div>VORBILD ARCHITECTURE</div><div>www.vorbild.co.ukinfo@vorbild.co.uk</div></div>		EXISTING REAR ELEVATION	FOR PLANNING	0750
				INSTALLATIONS:		DRAWN BY:	DRAWING No:
				INSTALLATIONS:		MP/KK	A-(10)-012
						APPROVED:	SCALE: DATE: Rev. No.:
						MS	1:100 31.08.2018

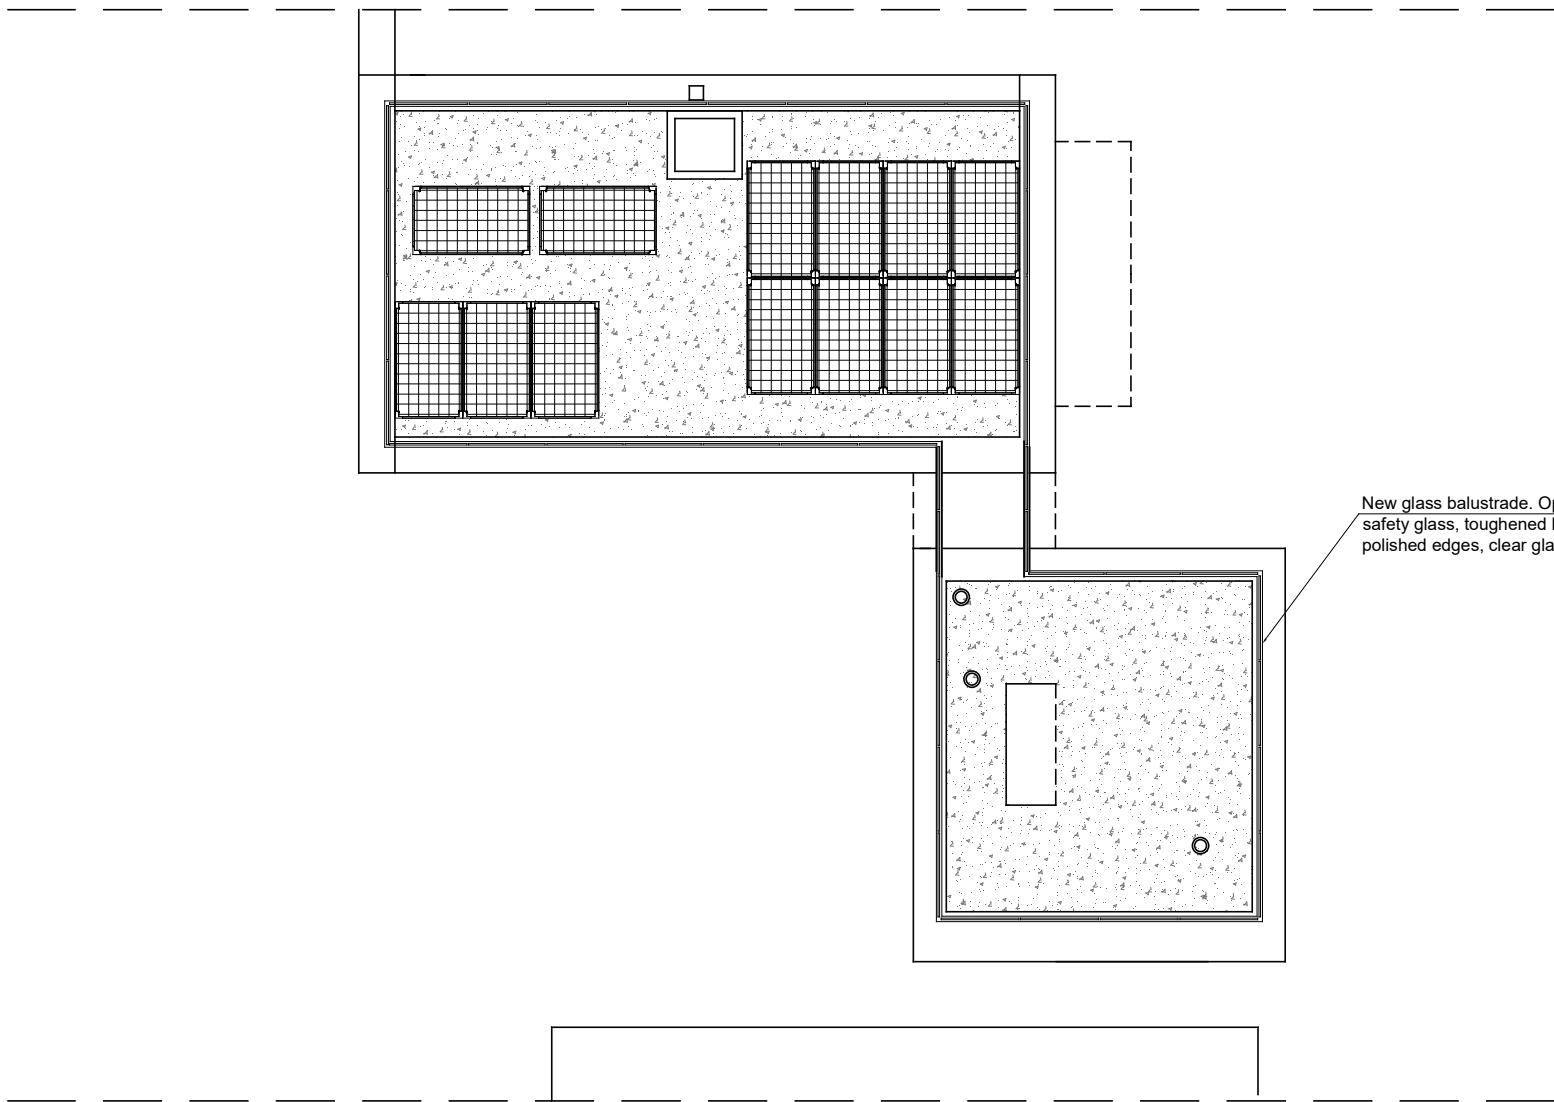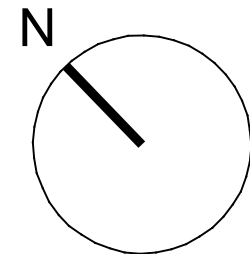


New glass balustrade. Optic white frameless safety glass, toughened laminated with hand polished edges, clear glass (not obscure)

04  
A-(11)-010

PROPOSED ROOF PLAN  
1:50@ A1,1:100 @ A3

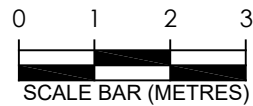

PROJECT NAME:		CLIENT/PROJECT:		NOTES :		ARCHITECTURE:		CONSTRUCTION:		SHEET TITLE:		DRAWING STATUS:		JOB NUMBER:	
0750		43 BELSIZE LANE, LONDON NW3 5AU		All dimensions in millimetres. All dimensions and levels are to be checked on site by the main contractor prior to commencing excavation works. Any discrepancy is to be reported back to the designer for instruction. This drawing is the property of VORBILD ARCHITECTURE LIMITED and may not be reproduced or disclosed to a third party in any form without written permission		<div><div>V</div><div>VORBILD ARCHITECTURE</div><div>www.vorbild.co.ukinfo@vorbild.co.uk</div></div>				PROPOSED ROOF PLAN		FOR PLANNING		0750	
								INSTALLATIONS:				DRAWN BY:		SIGNATURE:	
												MP/KK		DRAWING No:	
								INSTALLATIONS:				APPROVED:		SIGNATURE:	
												MS		SCALE: 1:100	
														DATE: #####	
														Rev. No.:	

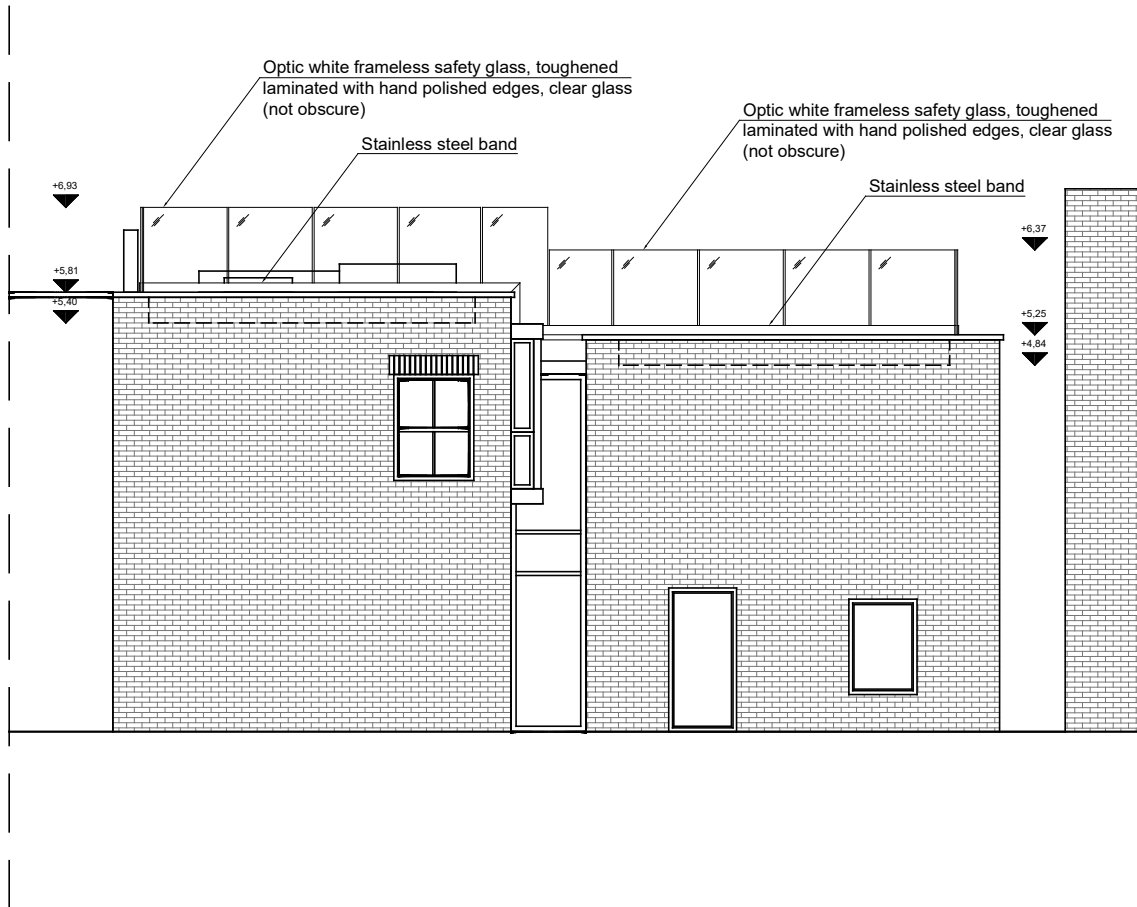


05  
A-(11)-011

PROPOSED FRONT ELEVATION  
1:50@ A1,1:100 @ A3



PROJECT NAME:	CLIENT/PROJECT:	NOTES :	ARCHITECTURE:	CONSTRUCTION:	SHEET TITLE:	DRAWING STATUS:	JOB NUMBER:
0750	43 BELSIZE LANE, LONDON NW3 5AU	All dimensions in millimetres. All dimensions and levels are to be checked on site by the main contractor prior to commencing excavation works. Any discrepancy is to be reported back to the designer for instruction. This drawing is the property of VORBILD ARCHITECTURE LIMITED and may not be reproduced or disclosed to a third party in any form without written permission	 <b>VORBILD</b> ARCHITECTURE www.vorbild.co.uk info@vorbild.co.uk		PROPOSED FRONT ELEVATION	FOR PLANNING	0750
				INSTALLATIONS:		DRAWN BY: MP/KK	DRAWING No: A-(11)-011
				INSTALLATIONS:		APPROVED: MS	SIGNATURE: SCALE: DATE: Rev. No.: 1:100 04.09.2018

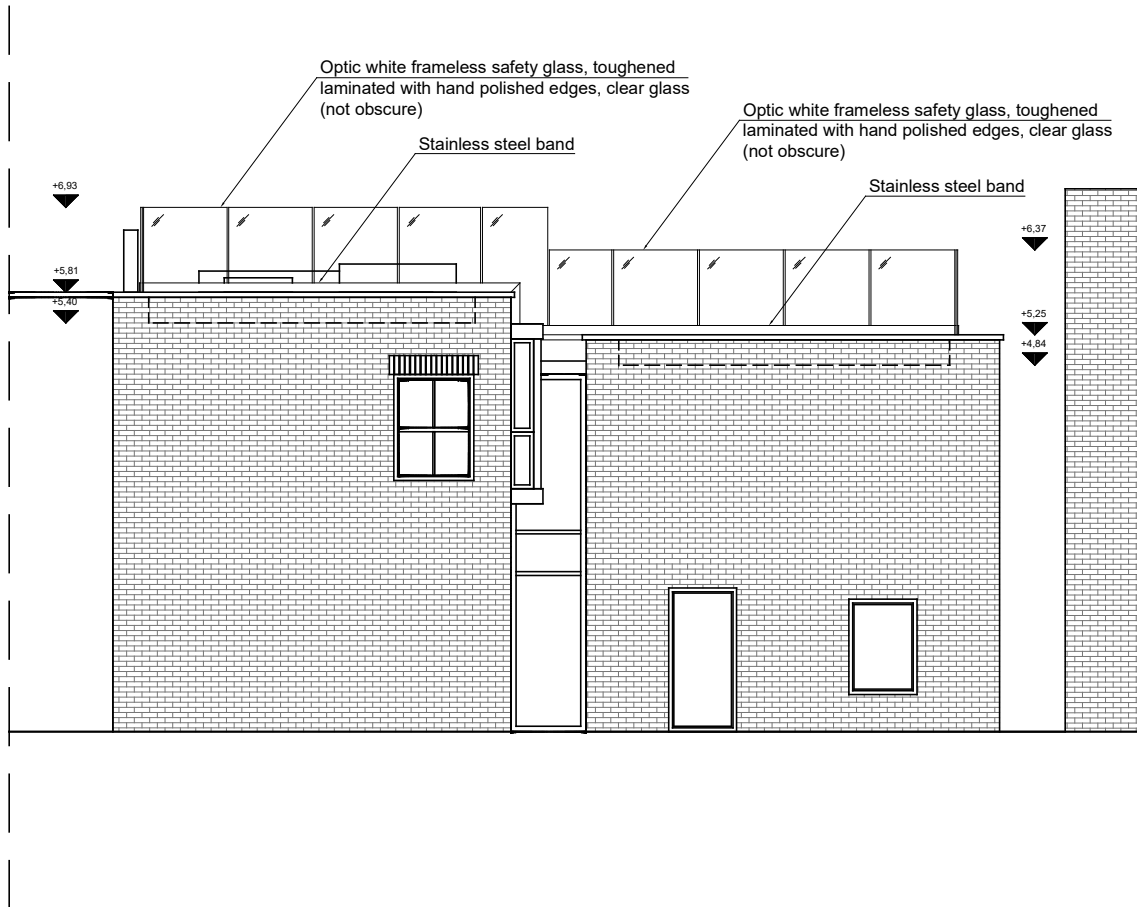

06  
A-(11)-012

PROPOSED REAR ELEVATION  
1:50@ A1,1:100 @ A3



PROJECT NAME:	CLIENT/PROJECT:	NOTES :	ARCHITECTURE:	CONSTRUCTION:	SHEET TITLE:	DRAWING STATUS:	JOB NUMBER:
0750	43 BELSIZE LANE, LONDON NW3 5AU	All dimensions in millimetres. All dimensions and levels are to be checked on site by the main contractor prior to commencing excavation works. Any discrepancy is to be reported back to the designer for instruction. This drawing is the property of VORBILD ARCHITECTURE LIMITED and may not be reproduced or disclosed to a third party in any form without written permission	 <b>VORBILD</b> ARCHITECTURE www.vorbild.co.uk info@vorbild.co.uk		PROPOSED REAR ELEVATION	FOR PLANNING	0750
				INSTALLATIONS:		DRAWN BY: MP/KK	DRAWING No: A-(11)-012
				INSTALLATIONS:		APPROVED: MS	SIGNATURE: SCALE: DATE: Rev. No.: 1:100 04.09.2018