


Third Floor Plan

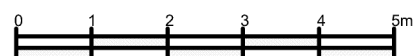

Rev: A SHP PLANNING AMENDMENTS



6 Wrotham Business Park
Barnet, Herts
EN5 4SZ

t: 0208 275 1080
e: enquiries@planningconsent.com
w: www.planningconsent.com

Drawing Title:
Proposed 3rd Floor

Scale: 1:100@A3

Drwn: tdo

Project:
Extensions and conversion
to form 7 no flats


Date: march 2018

Location:
100-104 Fortune Green
Road, London NW6

Drawing No:

4998 04 A

Copyright and design right held by Stuart Henley & Partners Ltd. No
unauthorised reproduction permitted.

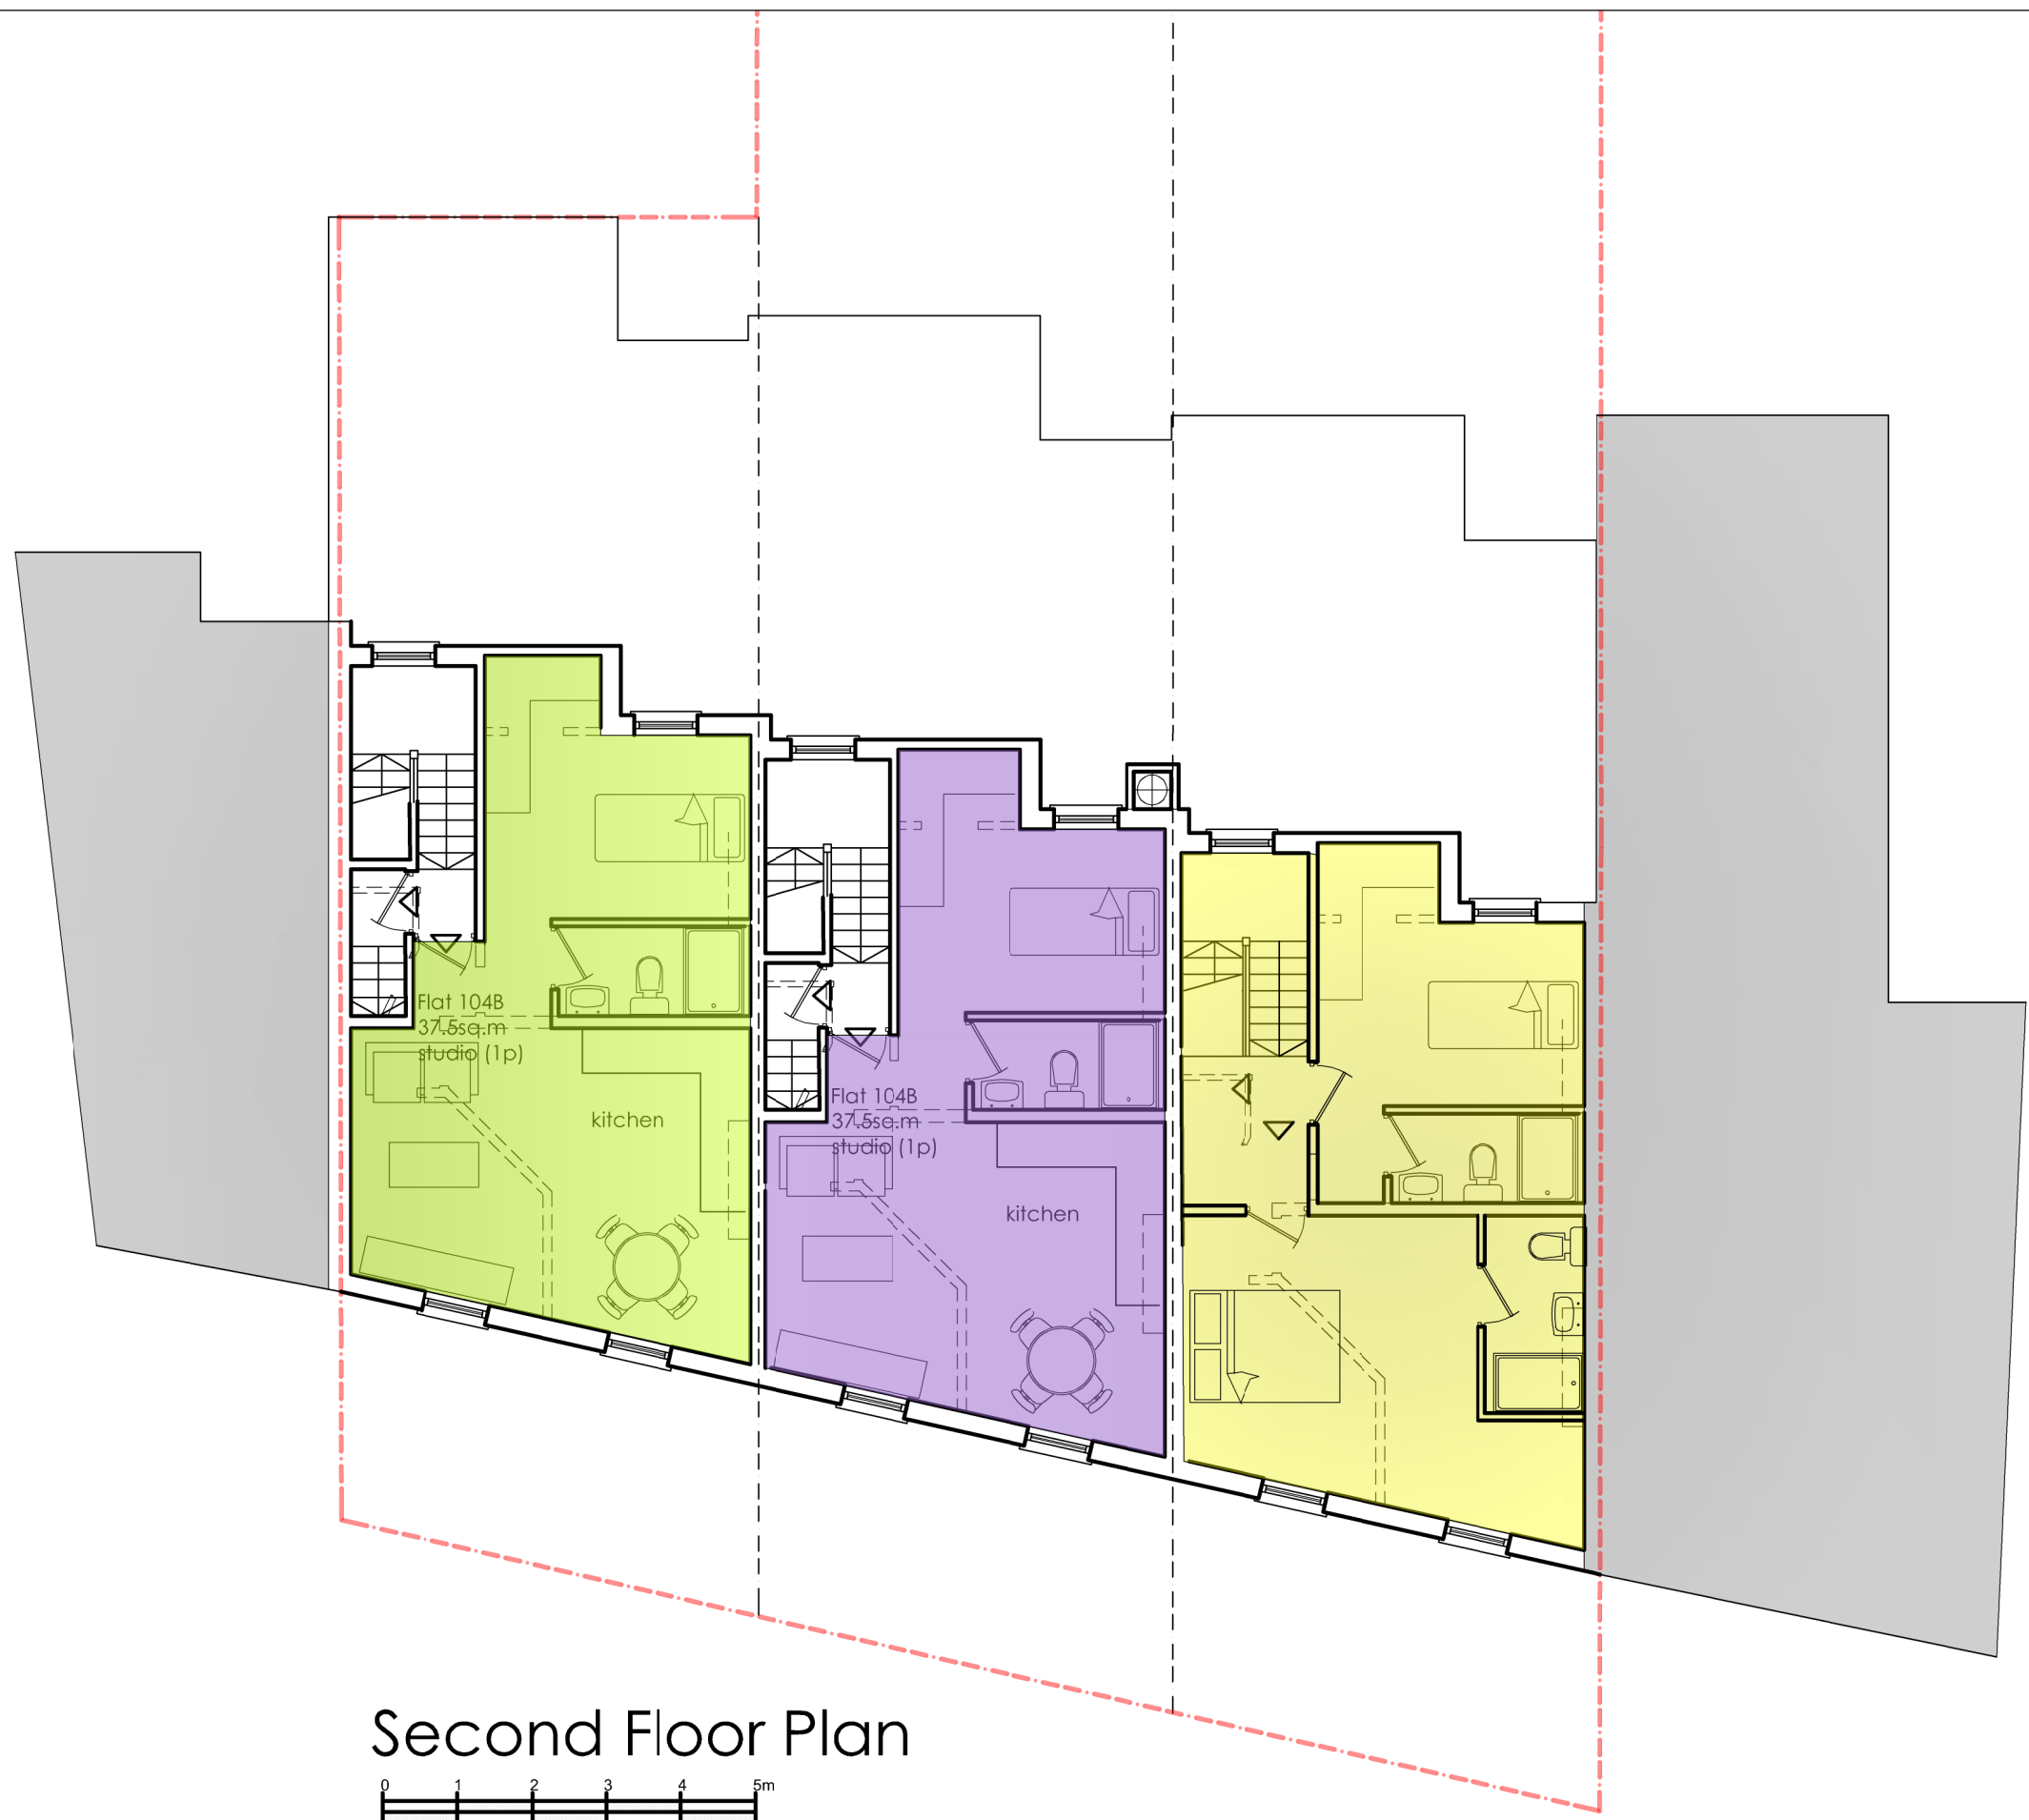

Second Floor Plan



B SHP 3bed unit indicated
Rev: A SHP PLANNING AMENDMENTS



6 Wrotham Business Park
Barnet, Herts
EN5 4SZ

t: 0208 275 1080
e: enquiries@planningconsent.com
w: www.planningconsent.com

Drawing Title:
Proposed 2nd Floor

Scale: 1:100@A3
Drwn: tdo


Project:
Extensions and conversion
to form 7no flats

Date: mcrch 2018

Location:
100-104 Fortune Green
Road, London NW6

Drawing No:

4998	05	B
------	----	---

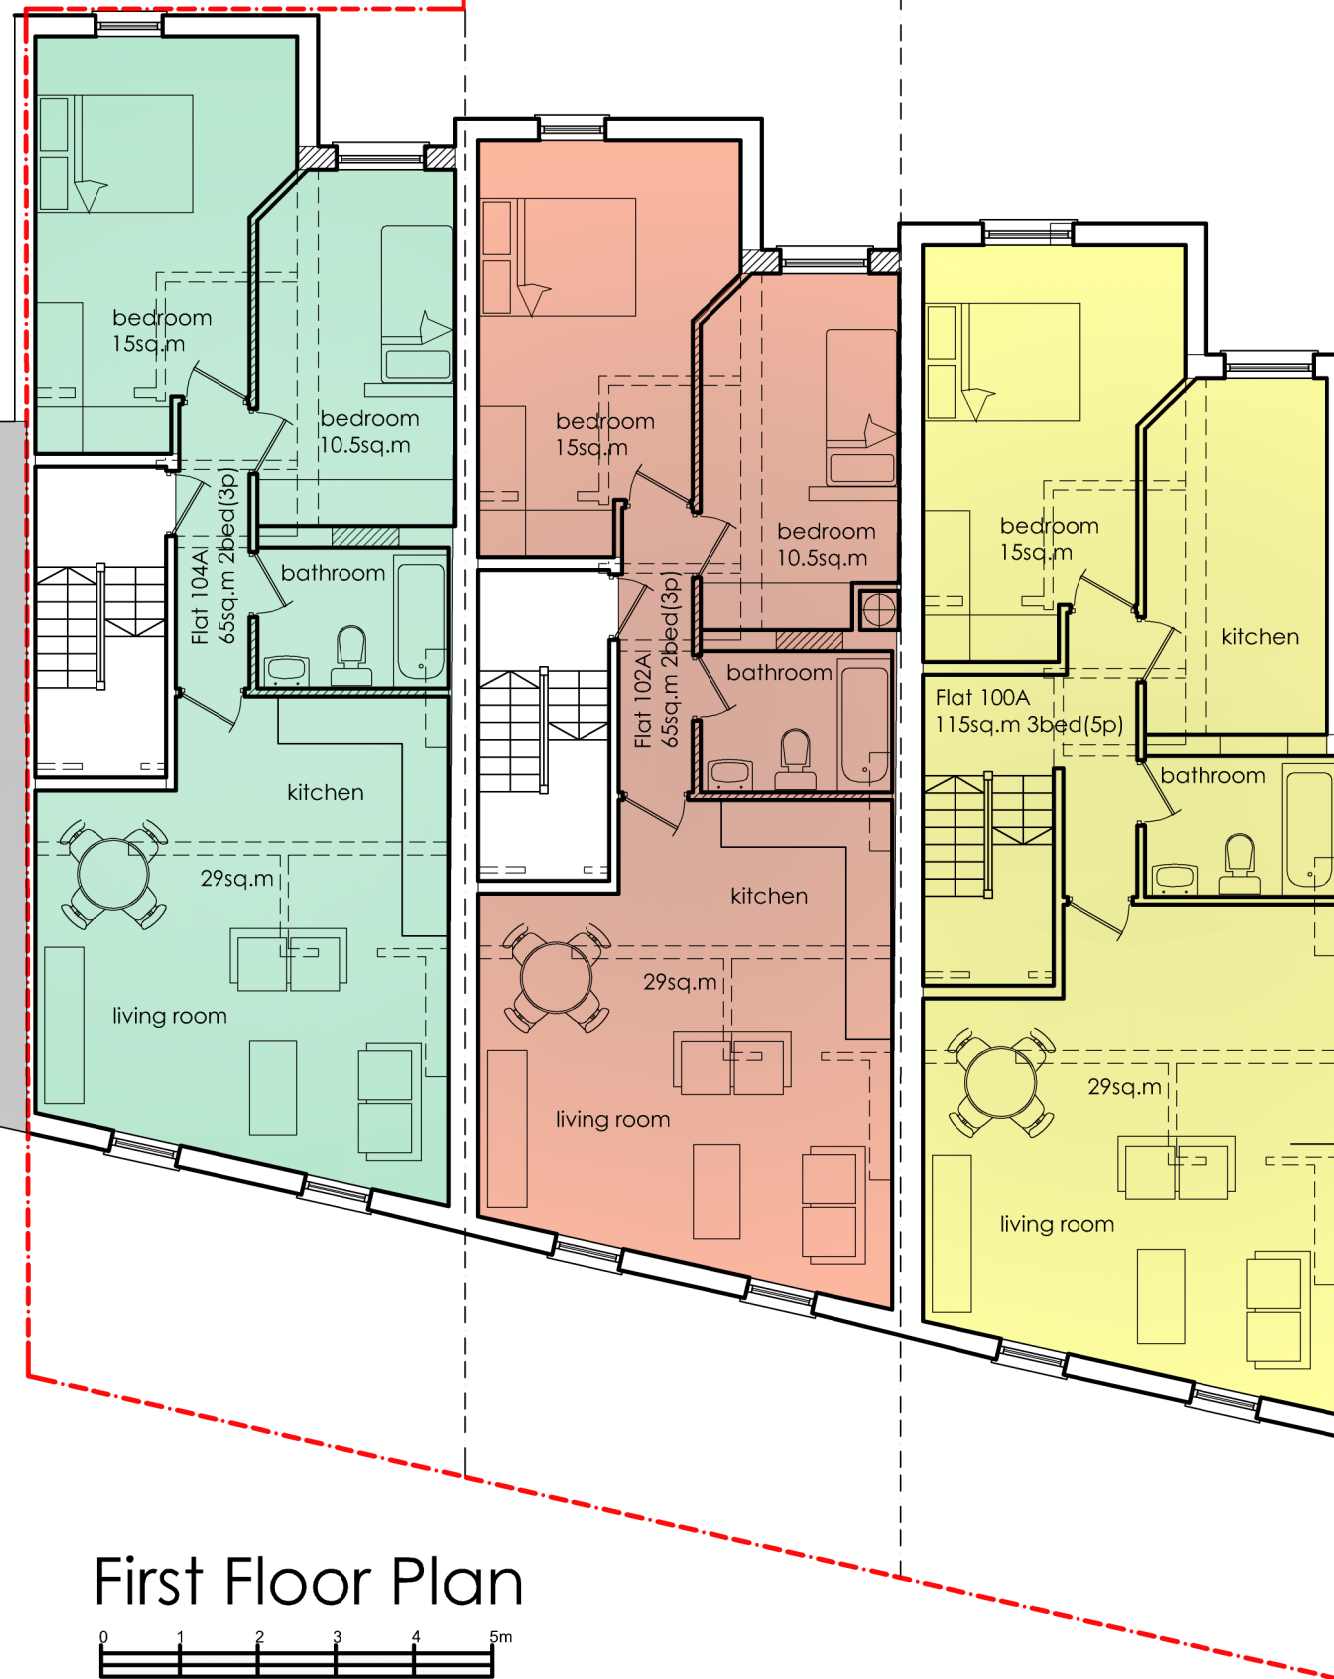

Rev: A 3bed unit indicated.



6 Wrotham Business Park
Barnet, Herts
EN5 4SZ

t: 0208 275 1080
e: enquiries@planningconsent.com
w: www.planningconsent.com

Drawing Title:
Proposed 1st Floor

Scale: 1:100@A3

Drwn: tdo

Project:
Extensions and conversion
to form 7no flats

Date: mcrch 2018

Drawing No:
Location:
100-104 Fortune Green
Road, London NW6

4998 06 A

Copyright and design right held by Stuart Henley & Partners Ltd. No
unauthorised reproduction permitted.



Front Elevation



Rev:




6 Wrotham Business Park
Barnet, Herts
EN5 4SZ

t: 0208 275 1080
e: enquiries@planningconsent.com
w: www.planningconsent.com


Drawing Title:	Scale: 1:100@A3
Proposed Front Elevation	Drwn: tdo
Project:	Date: march 2018
Extensions and conversion to form 7no flats	Drawing No:
Location:	
100-104 Fortune Green Road, London NW6	4998 07

Copyright and design right held by Stuart Henley & Partners Ltd. No
unauthorised reproduction permitted.

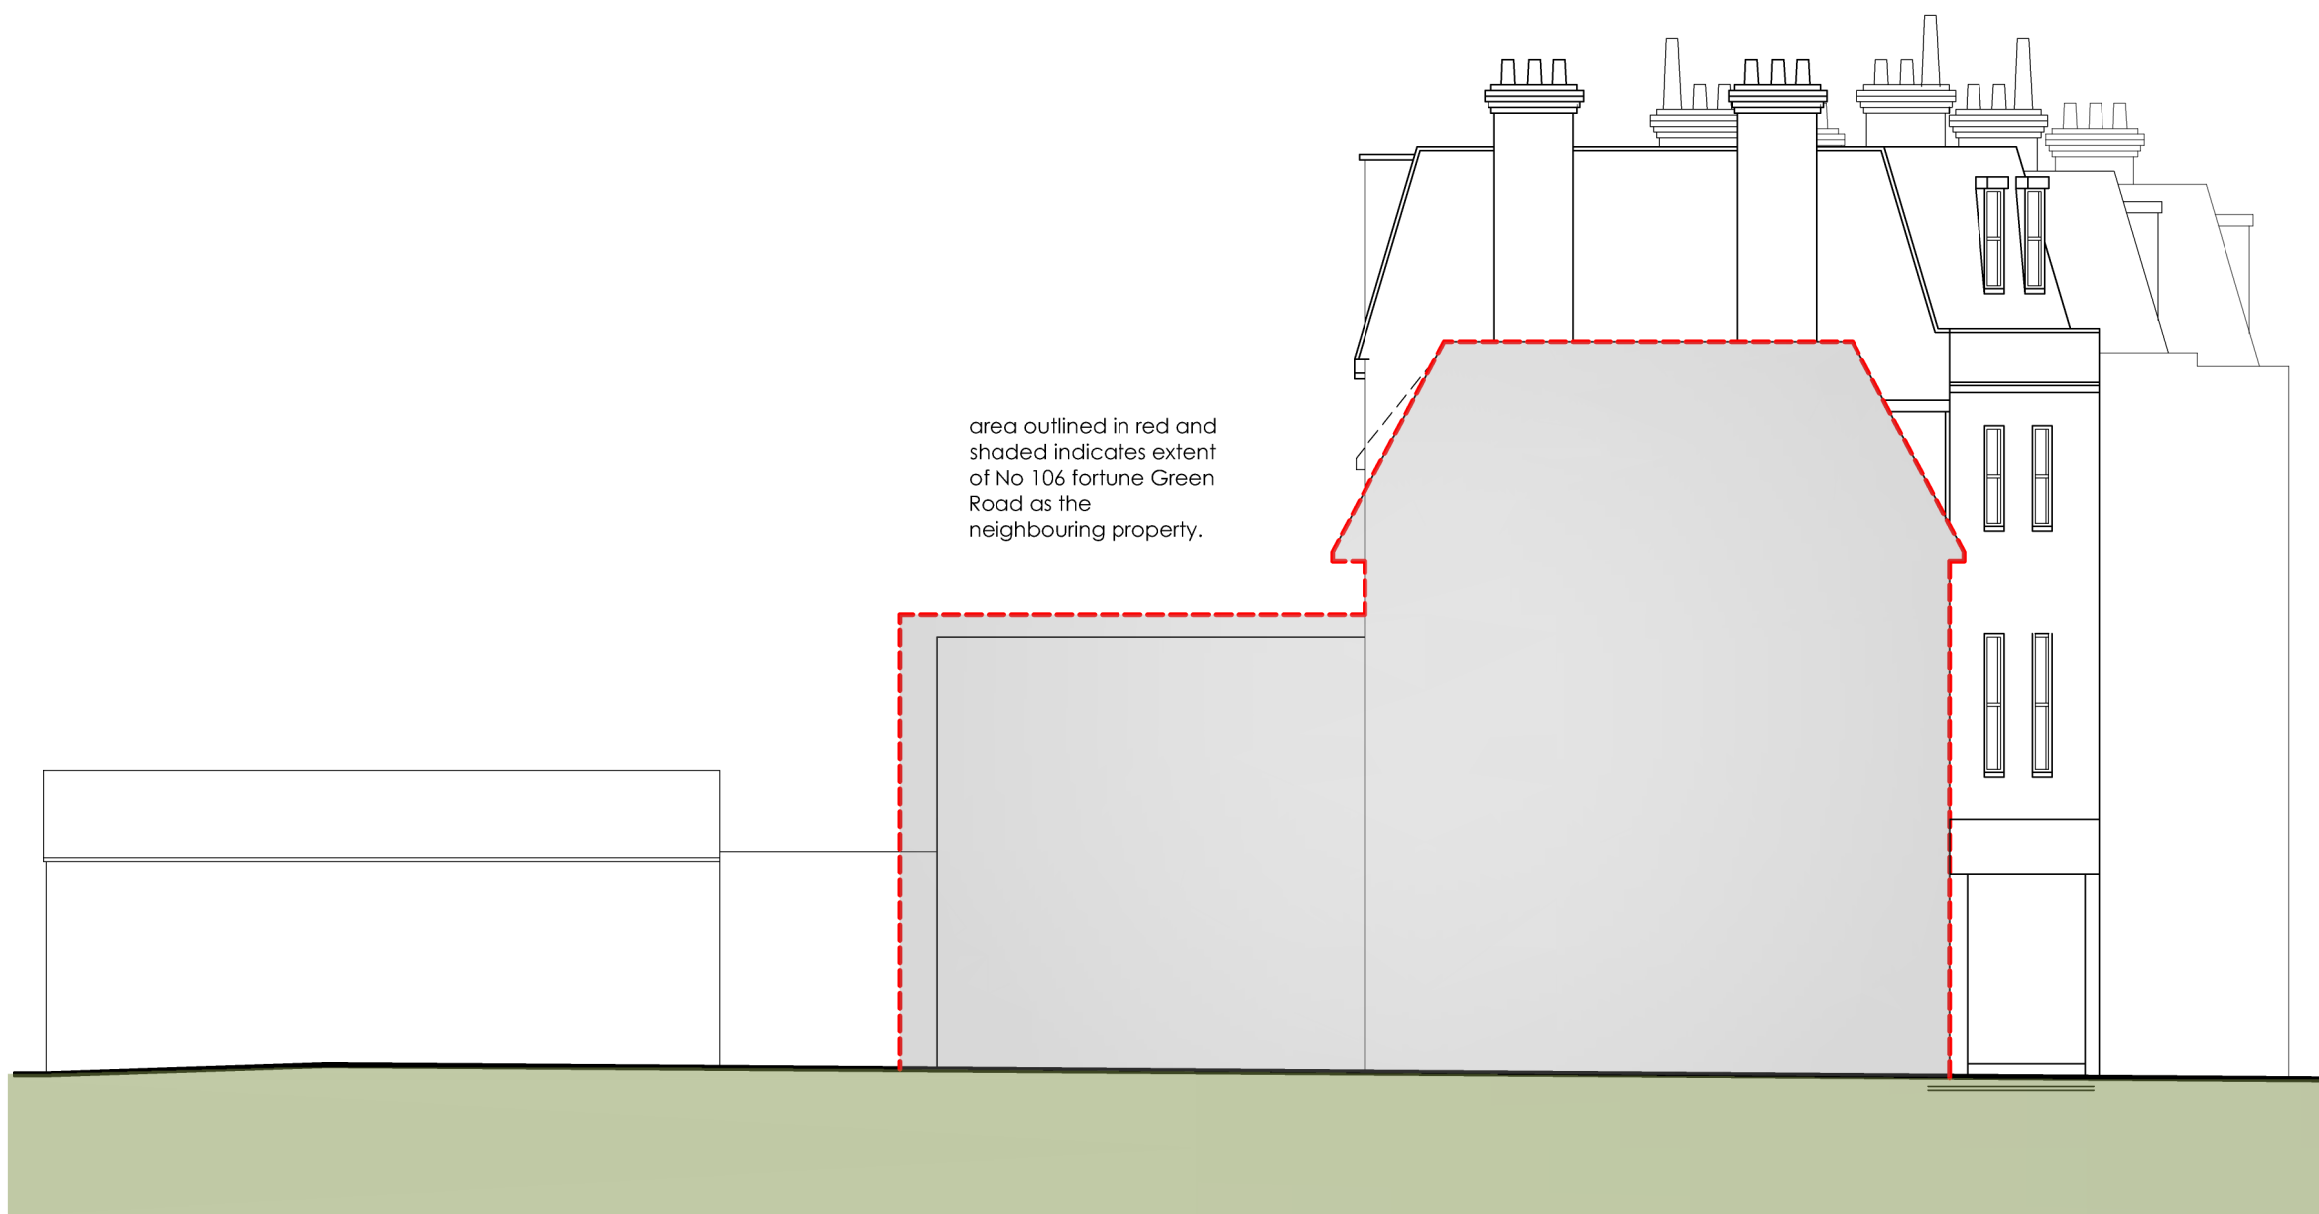

area outlined in red and shaded indicates extent of No 106 fortune Green Road as the neighbouring property.

Side Elevation

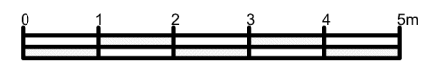

Rev: A SHP PLANNING AMENDMENTS




6 Wrotham Business Park
Barnet, Herts
EN5 4SZ

t: 0208 275 1080
e: enquiries@planningconsent.com
w: www.planningconsent.com

Drawing Title:	Scale: 1:100@A3			
Proposed Side Elevation	Drwn: tdo			
Project:	Date: march 2018			
Extensions and conversion to form 7no flats	Drawing No:			
Location:				
100-104 Fortune Green Road, London NW6	<table><tr><td>4998</td><td>08</td><td>A</td></tr></table>	4998	08	A
4998	08	A		

Copyright and design right held by Stuart Henley & Partners Ltd. No unauthorised reproduction permitted.

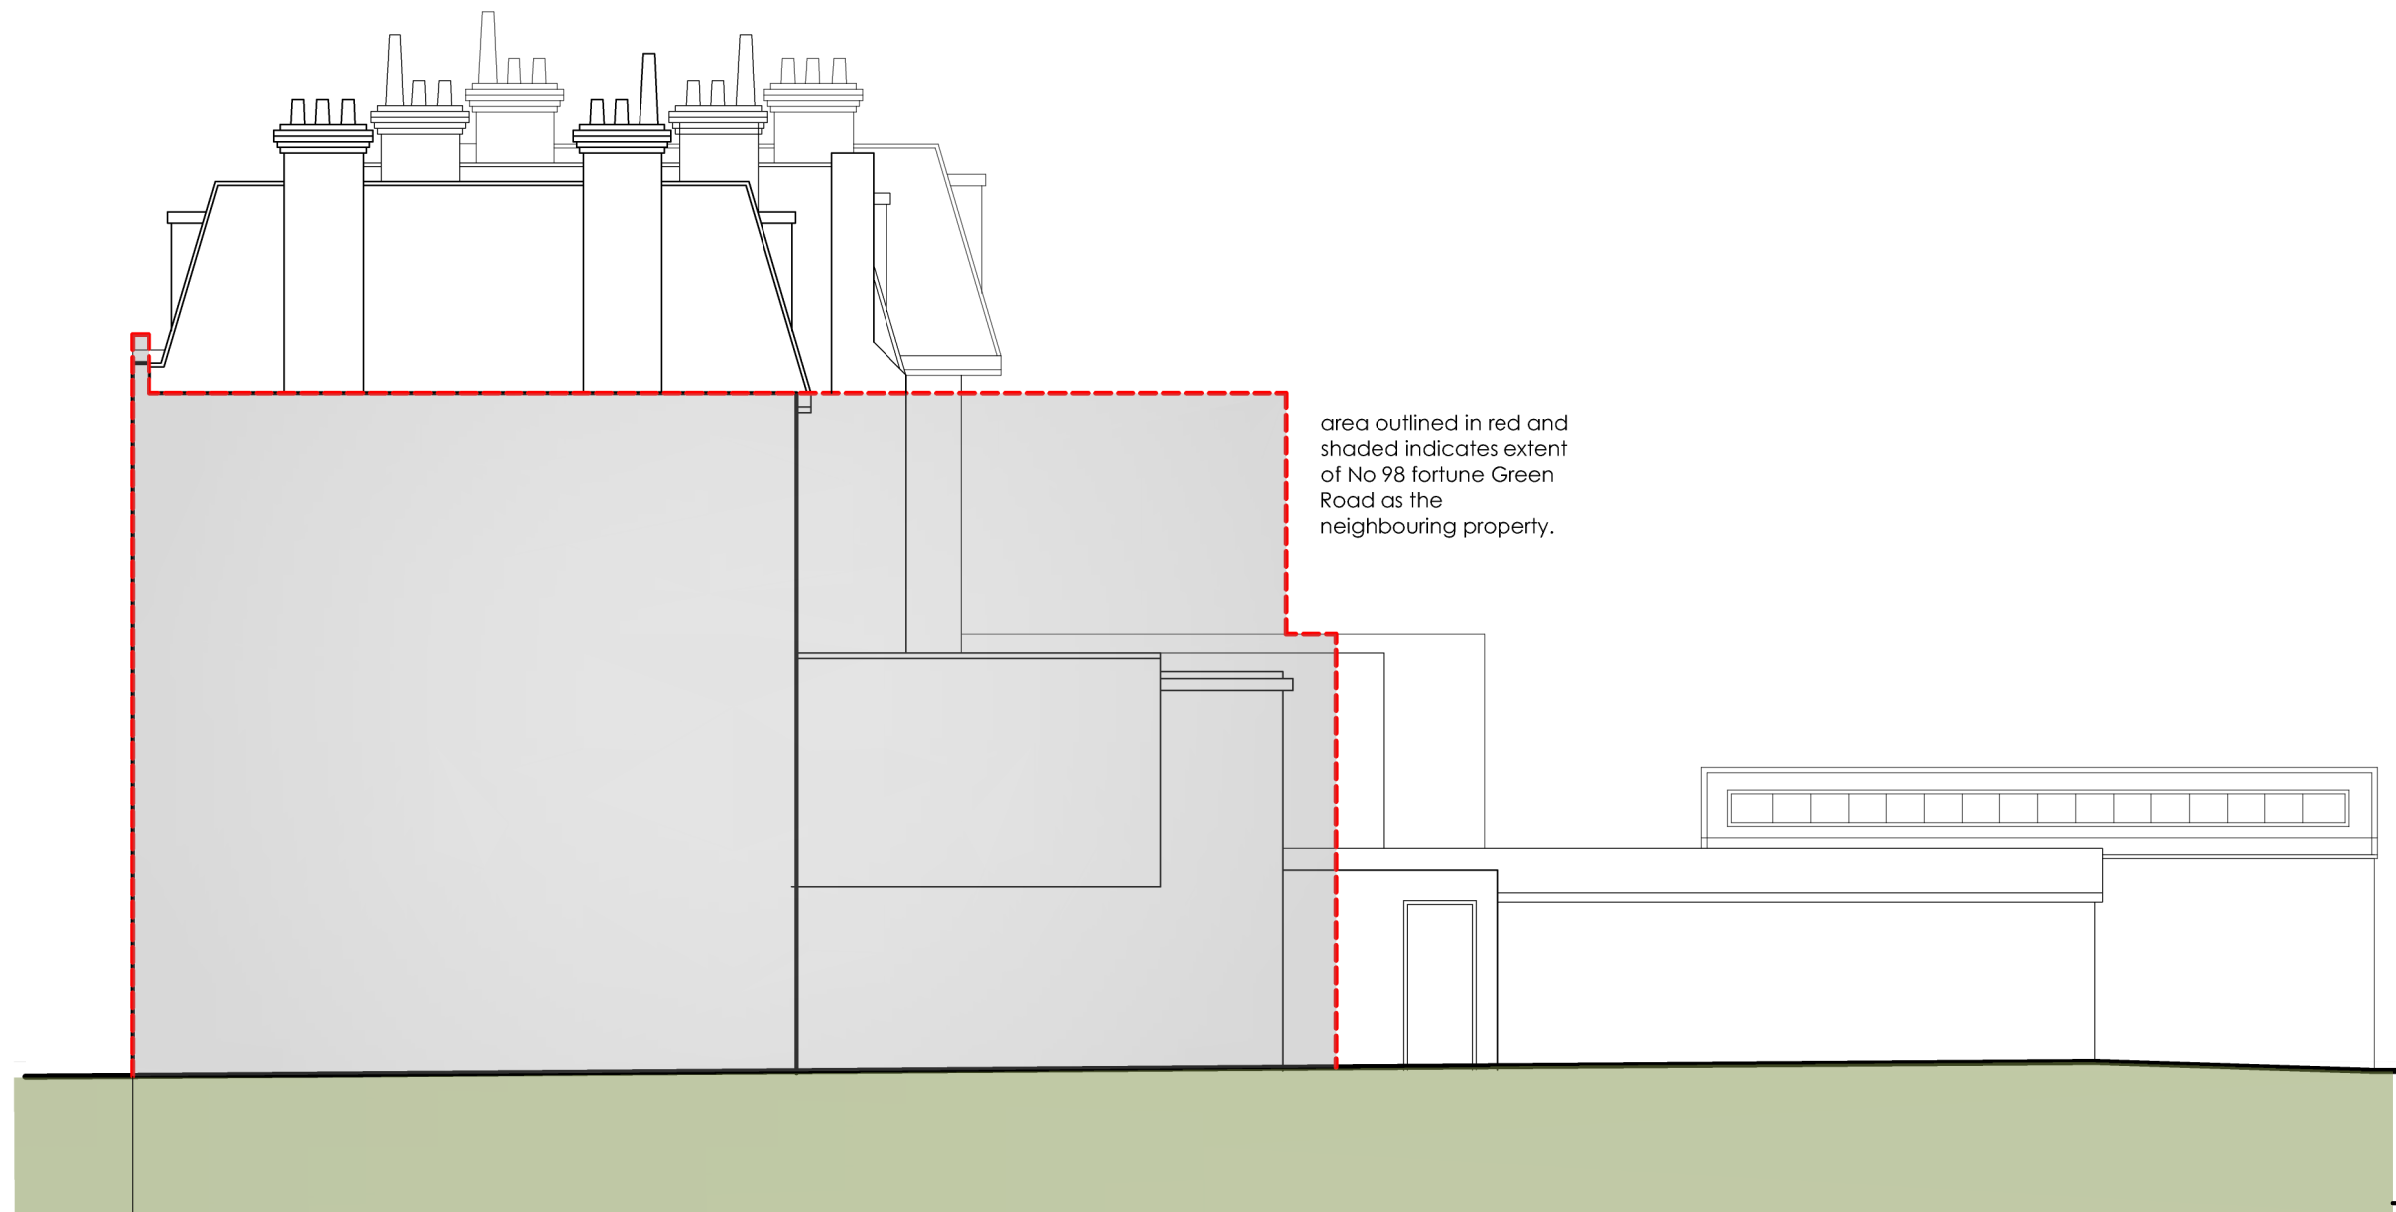

Side Elevation



Rev: A SHP PLANNING AMENDMENTS



6 Wrotham Business Park
Barnet, Herts
EN5 4SZ


t: 0208 275 1080
e: enquiries@planningconsent.com
w: www.planningconsent.com

Drawing Title:	Scale: 1:100@A3
Proposed Side Elevation	Drwn: tdo
Project:	Date: march 2018
Extensions and conversion to form 7no flats	Drawing No:
Location:	
100-104 Fortune Green Road, London NW6	4998 09 A

Copyright and design right held by Stuart Henley & Partners Ltd. No unauthorised reproduction permitted.



Rear Elevation

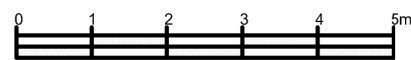

Rev: A SHP PLANNING AMENDMENTS



6 Wrotham Business Park
Barnet, Herts
EN5 4SZ

t: 0208 275 1080
e: enquiries@planningconsent.com
w: www.planningconsent.com

Drawing Title: Proposed Rear Elevation
Project: Extensions and conversion to form 7no flats
Location: 100-104 Fortune Green Road, London NW6
Scale: 1:100@A3
Drwn: tdo
Date: march 2018
Drawing No: 4998 10 A

Copyright and design right held by Stuart Henley & Partners Ltd. No unauthorised reproduction permitted.




Rev:



6 Wrotham Business Park
Barnet, Herts
EN5 4SZ
t: 0208 275 1080
e: enquiries@planningconsent.com
w: www.planningconsent.com

Drawing Title:	Scale: 1:100@A3		
Existing Street Elevation	Drwn: tdo		
Project:	Date: march 2018		
Extensions and conversion to form 7no flats	Drawing No:		
Location:			
100-104 Fortune Green Road, London NW6	<table><tbody><tr><td>4998</td><td>11</td></tr></tbody></table>	4998	11
4998	11		

Copyright and design right held by Stuart Henley & Partners Ltd. No
unauthorised reproduction permitted.

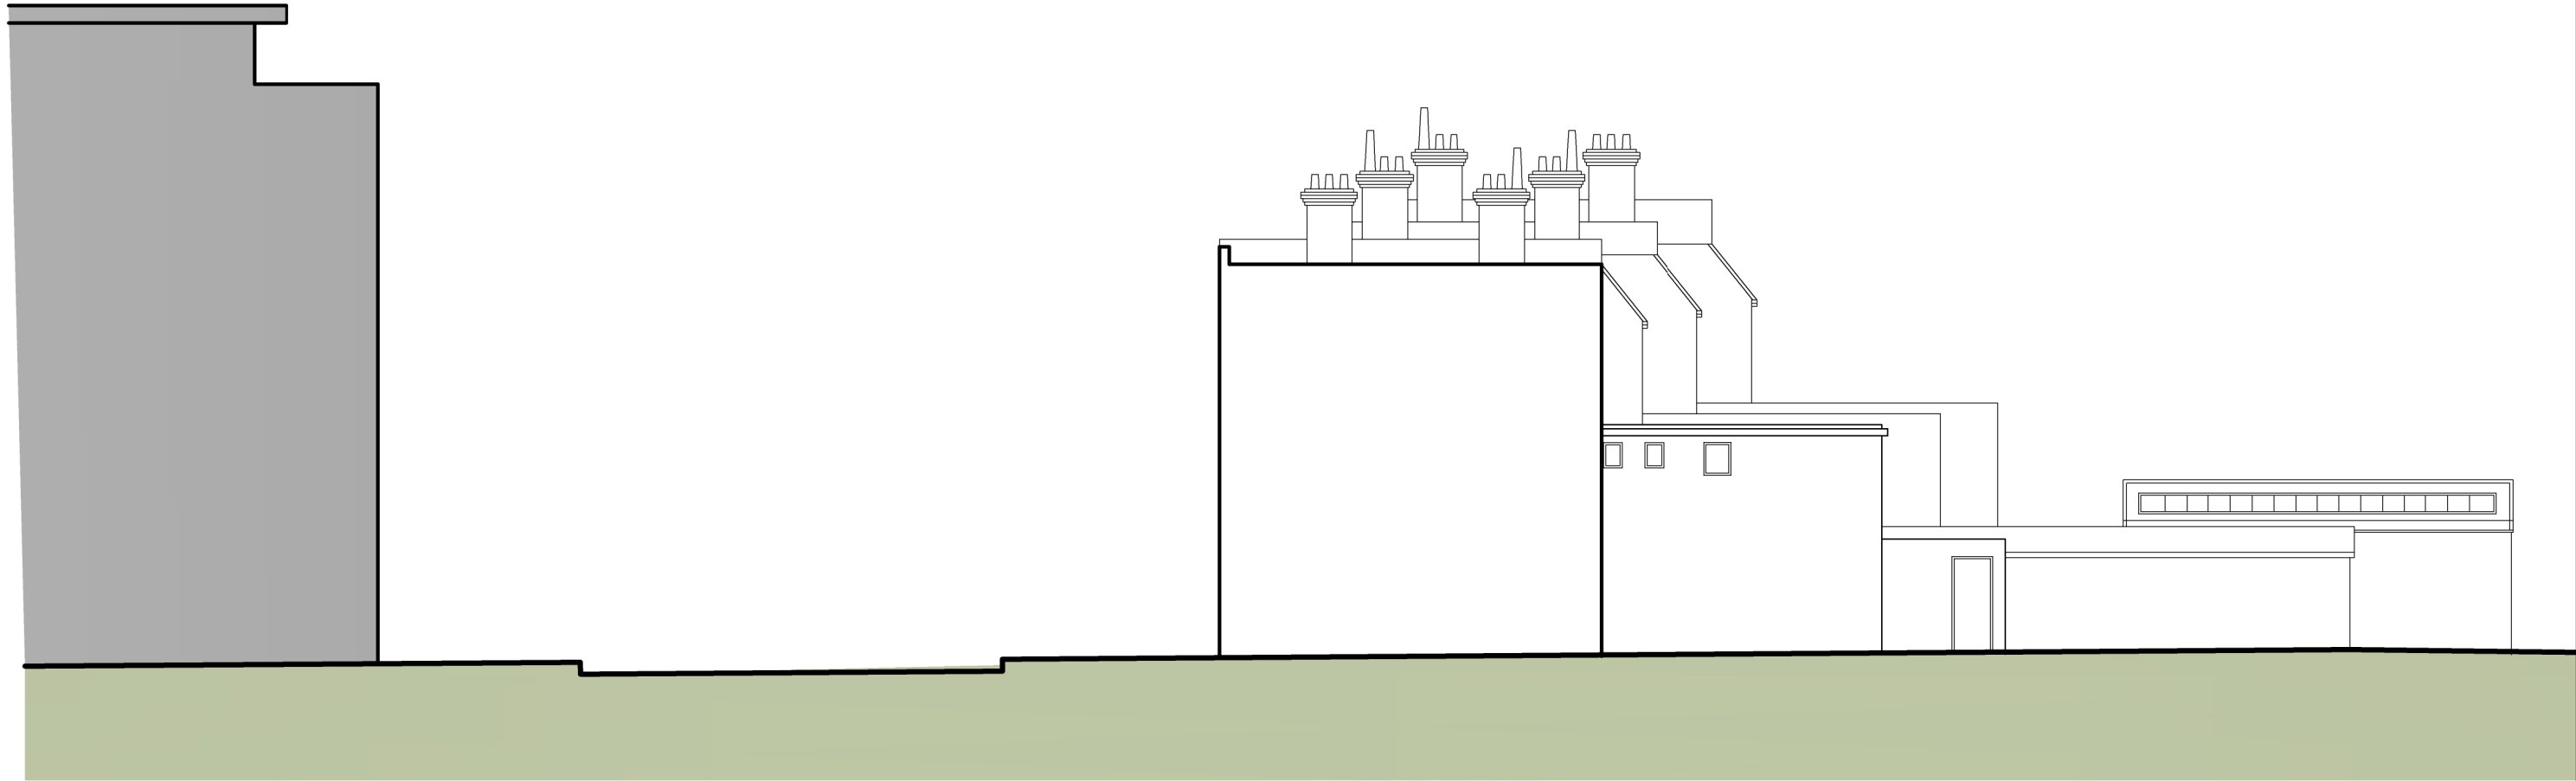

Rev:



6 Wrotham Business Park
Barnet, Herts
EN5 4SZ

t: 0208 275 1080
e: enquiries@planningconsent.com
w: www.planningconsent.com

Drawing Title:	Scale: 1:100@A3		
Existing Street	Drwn: tdo		
Elevation - Transverse	Date: march 2018		
Project:	Drawing No:		
Extensions and conversion to form 7no flats			
Location:			
100-104 Fortune Green Road, London NW6	<table><tbody><tr><td>4998</td><td>12</td></tr></tbody></table>	4998	12
4998	12		

Copyright and design right held by Stuart Henley & Partners Ltd. No
unauthorised reproduction permitted.



Rev:




6 Wrotham Business Park
Barnet, Herts
EN5 4SZ

t: 0208 275 1080
e: enquiries@planningconsent.com
w: www.planningconsent.com

Drawing Title:	Scale: 1:100@A3		
Proposed Street Elevation	Drwn: tdo		
Project:	Date: march 2018		
Extensions and conversion to form 7no flats	Drawing No:		
Location:			
100-104 Fortune Green Road, London NW6	<table><tbody><tr><td>4998</td><td>13</td></tr></tbody></table>	4998	13
4998	13		

Copyright and design right held by Stuart Henley & Partners Ltd. No
unauthorised reproduction permitted.

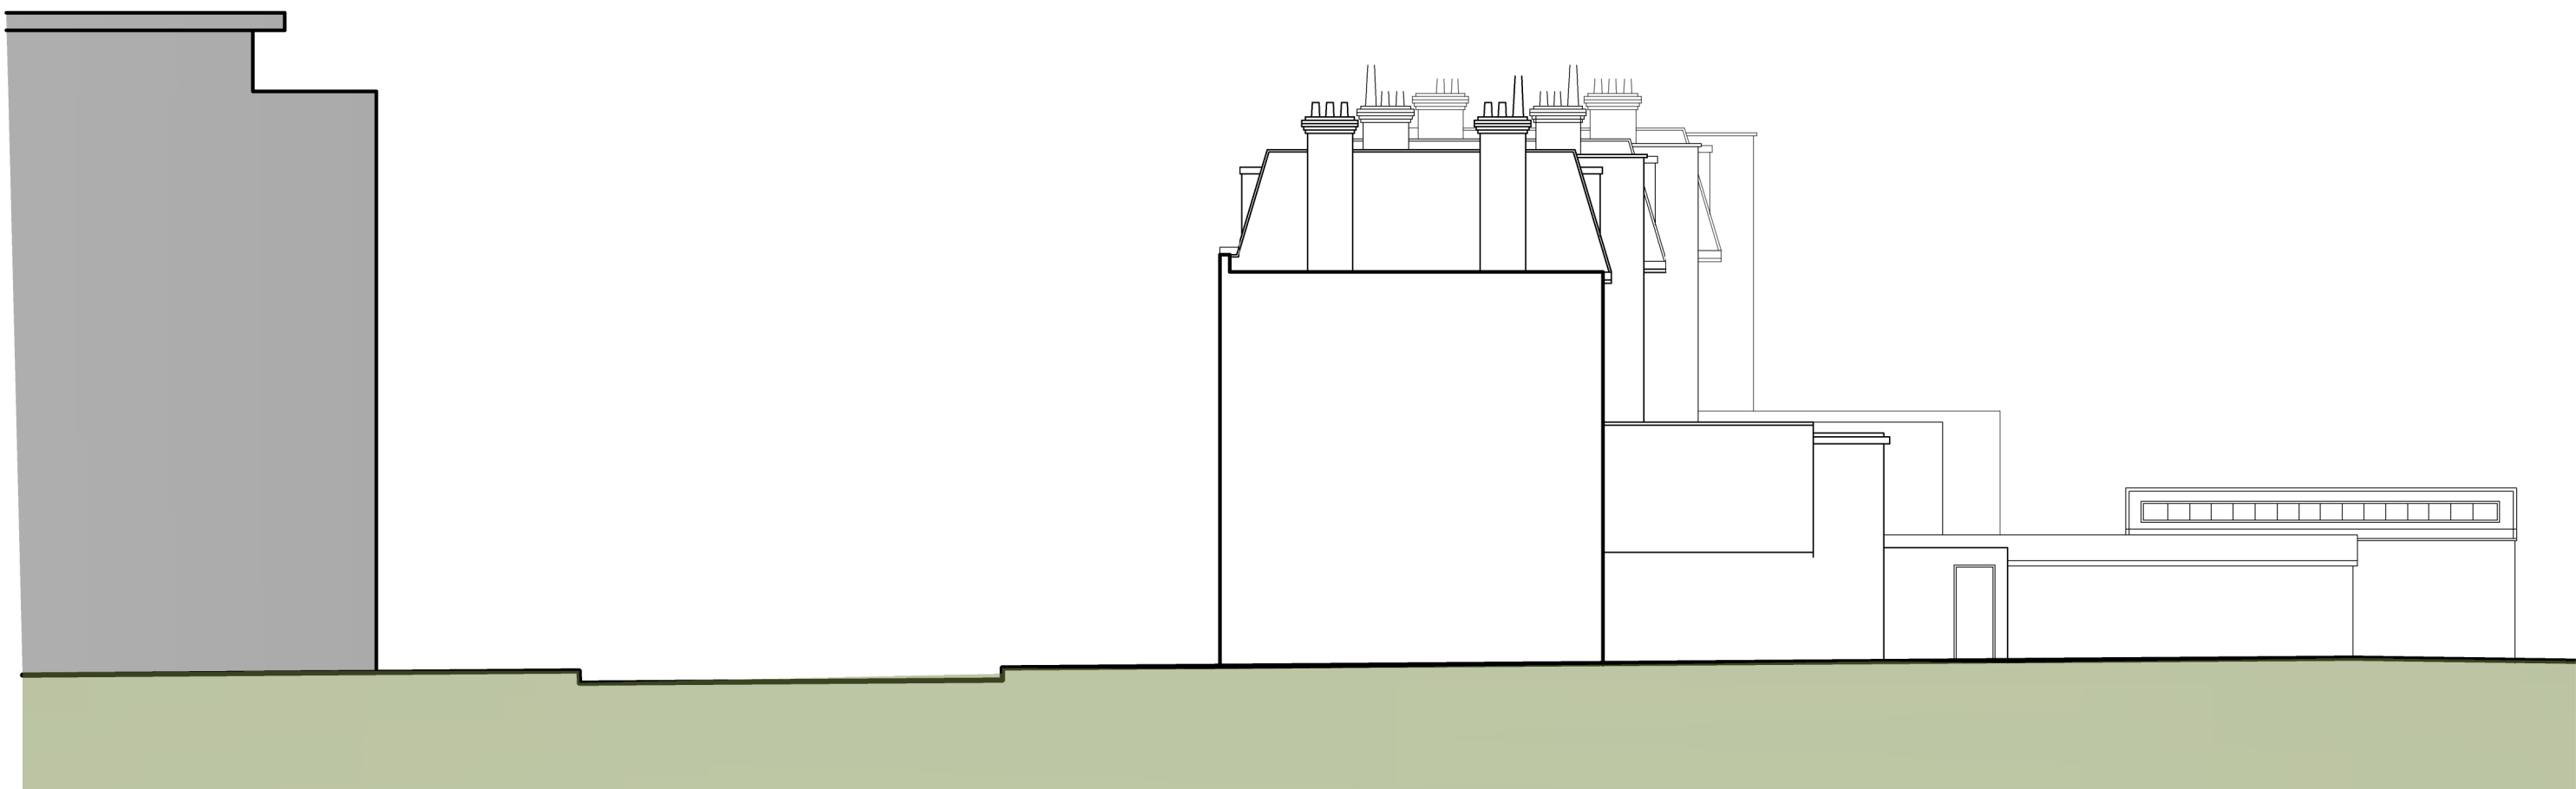

Rev:



6 Wrotham Business Park
Barnet, Herts
EN5 4SZ

t: 0208 275 1080
e: enquiries@planningconsent.com
w: www.planningconsent.com

Drawing Title:
**Proposed Street
Elevation - Transverse**
Project:
Extensions and conversion
to form 7no flats

Location:
100-104 Fortune Green
Road, London NW6

Scale: 1:100@A3

Drwn: tdo

Date: march 2018

Drawing No:

4998	14
-------------	-----------

Copyright and design right held by Stuart Henley & Partners Ltd. No
unauthorised reproduction permitted.



Rev:



6 Wrotham Business Park
Barnet, Herts
EN5 4SZ

t: 0208 275 1080
e: enquiries@planningconsent.com
w: www.planningconsent.com

Drawing Title:
Block Plan

Scale: 1:1500@A3

Drwn: tdo

Project:
Extensions and conversion
to form 8no flats

Date: march 2018

Location:
100-104 Fortune Green
Road, London NW6

Drawing No:

4998 16

Copyright and design right held by Stuart Henley & Partners Ltd. No
unauthorised reproduction permitted.



Rev:



6 Wrotham Business Park
Barnet, Herts
EN5 4SZ

t: 0208 275 1080
e: enquiries@planningconsent.com
w: www.planningconsent.com

Drawing Title:
Site Plan

Scale: 1:11250@A3
Drwn: tdo

Project:
Extensions and conversion
to form 8no flats

Date: march 2018

Location:
100-104 Fortune Green
Road, London NW6

Drawing No:

4998	17
------	----

Copyright and design right held by Stuart Henley & Partners Ltd. No
unauthorised reproduction permitted.