

Figured dimensions only are to be taken from this drawing. All dimensions are to be checked on site before any work is put in hand.  
If in doubt, ask.


All SHH drawings to be read in conjunction with relevant SHH Finishes, Sanitaryware, Lighting & Ironmongery schedules.

Any discrepancies to be highlighted to SHH prior to procurement and in good time.


Copyright © Spence Harris Hogan Limited 2018  
Registered in England & Wales. Registered No. 261 0615  
SHH is the trading name of Spence Harris Hogan Limited

0 1 2 3m

Legends & Notes:

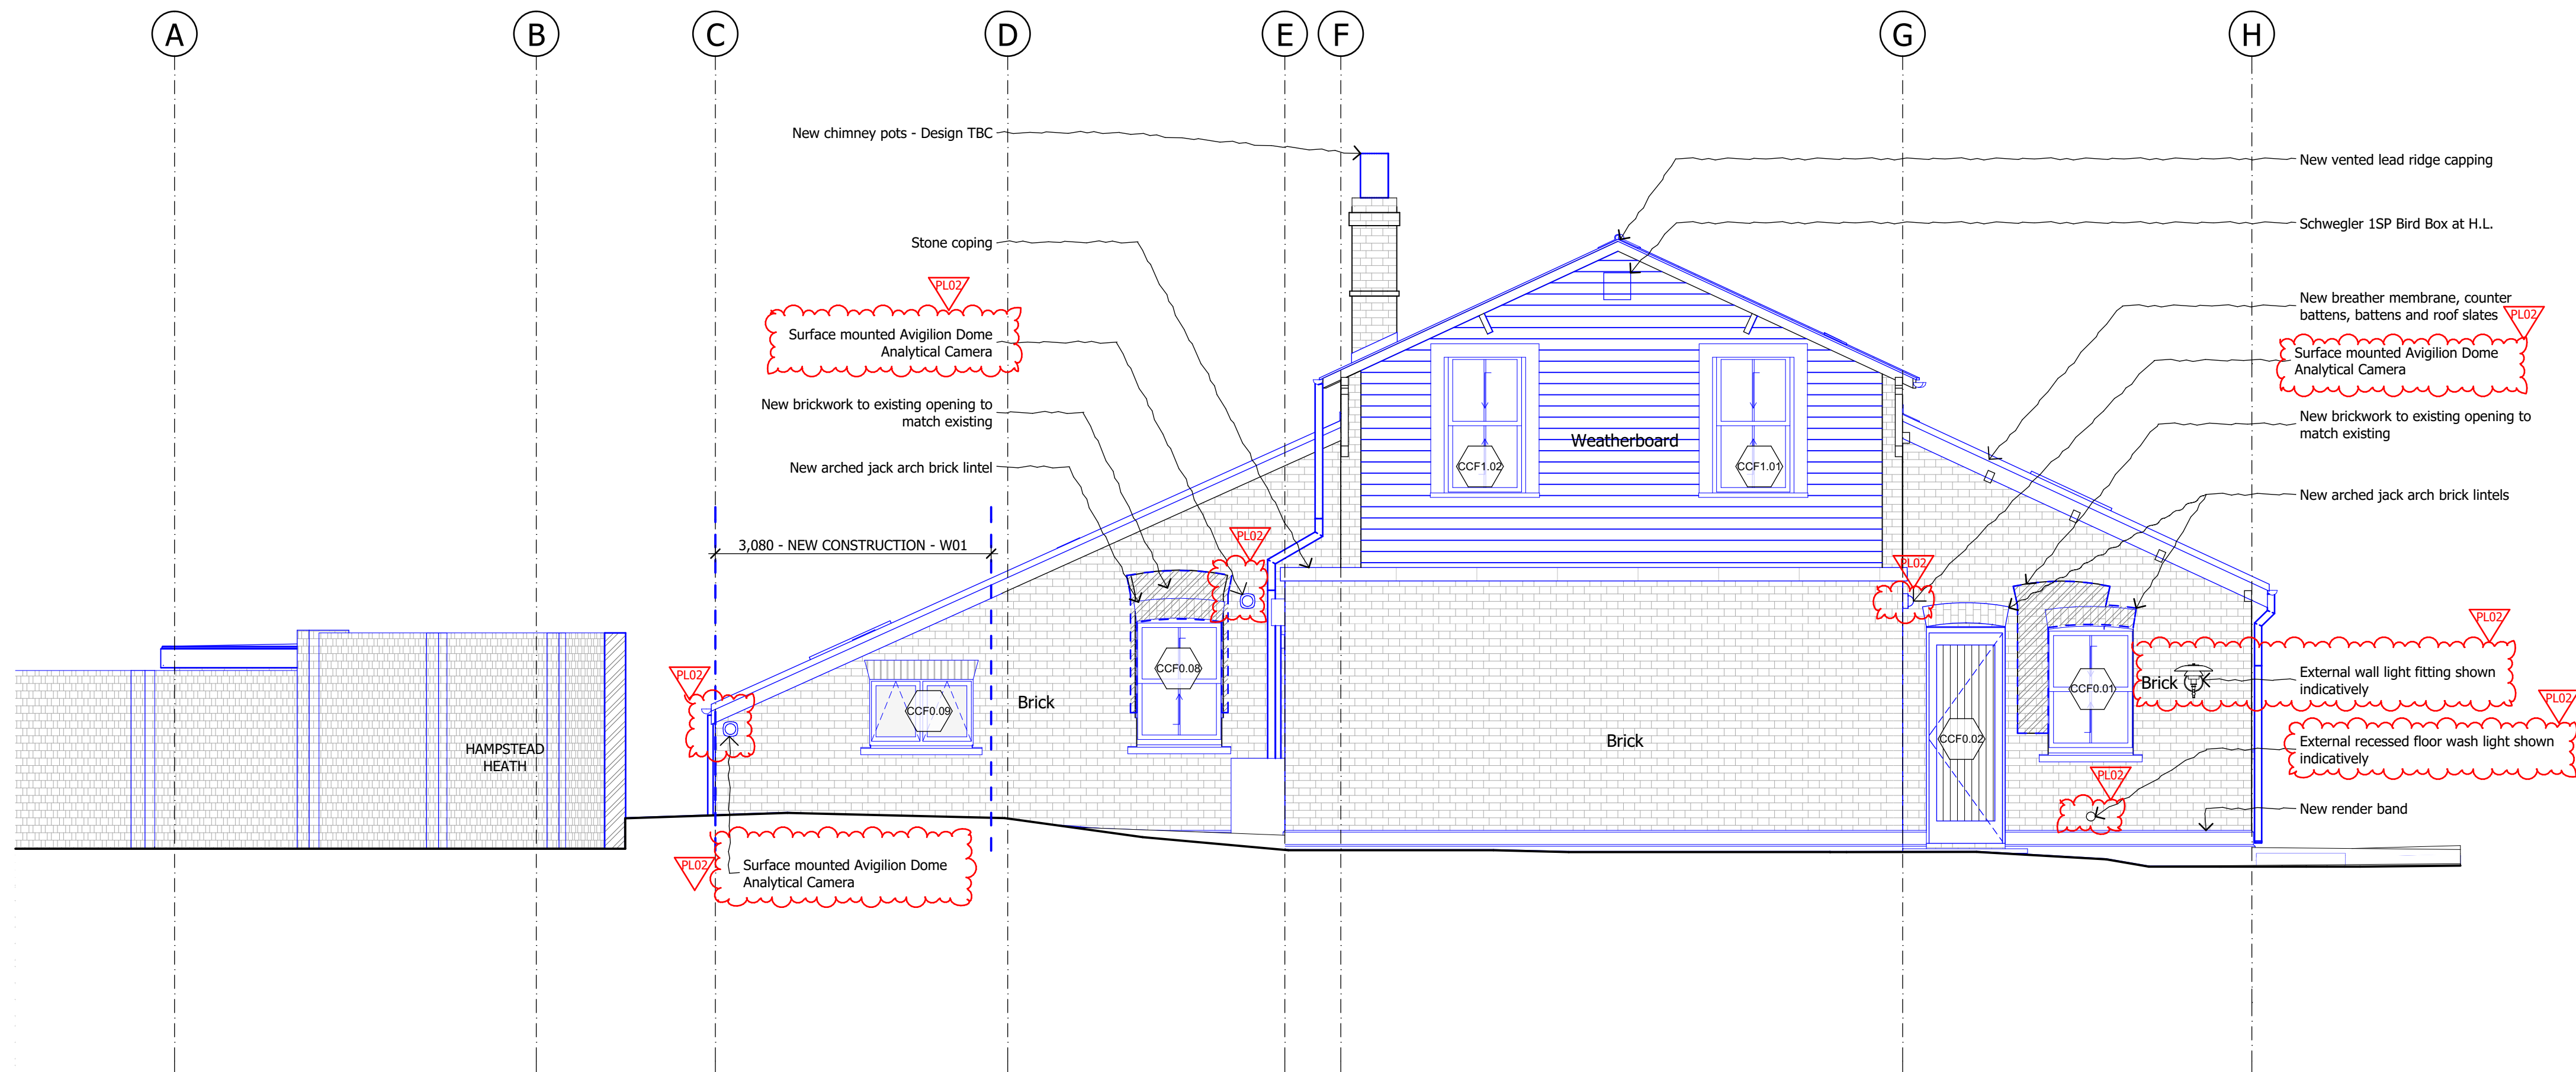

# 1 SOUTH ELEVATION - PROPOSED

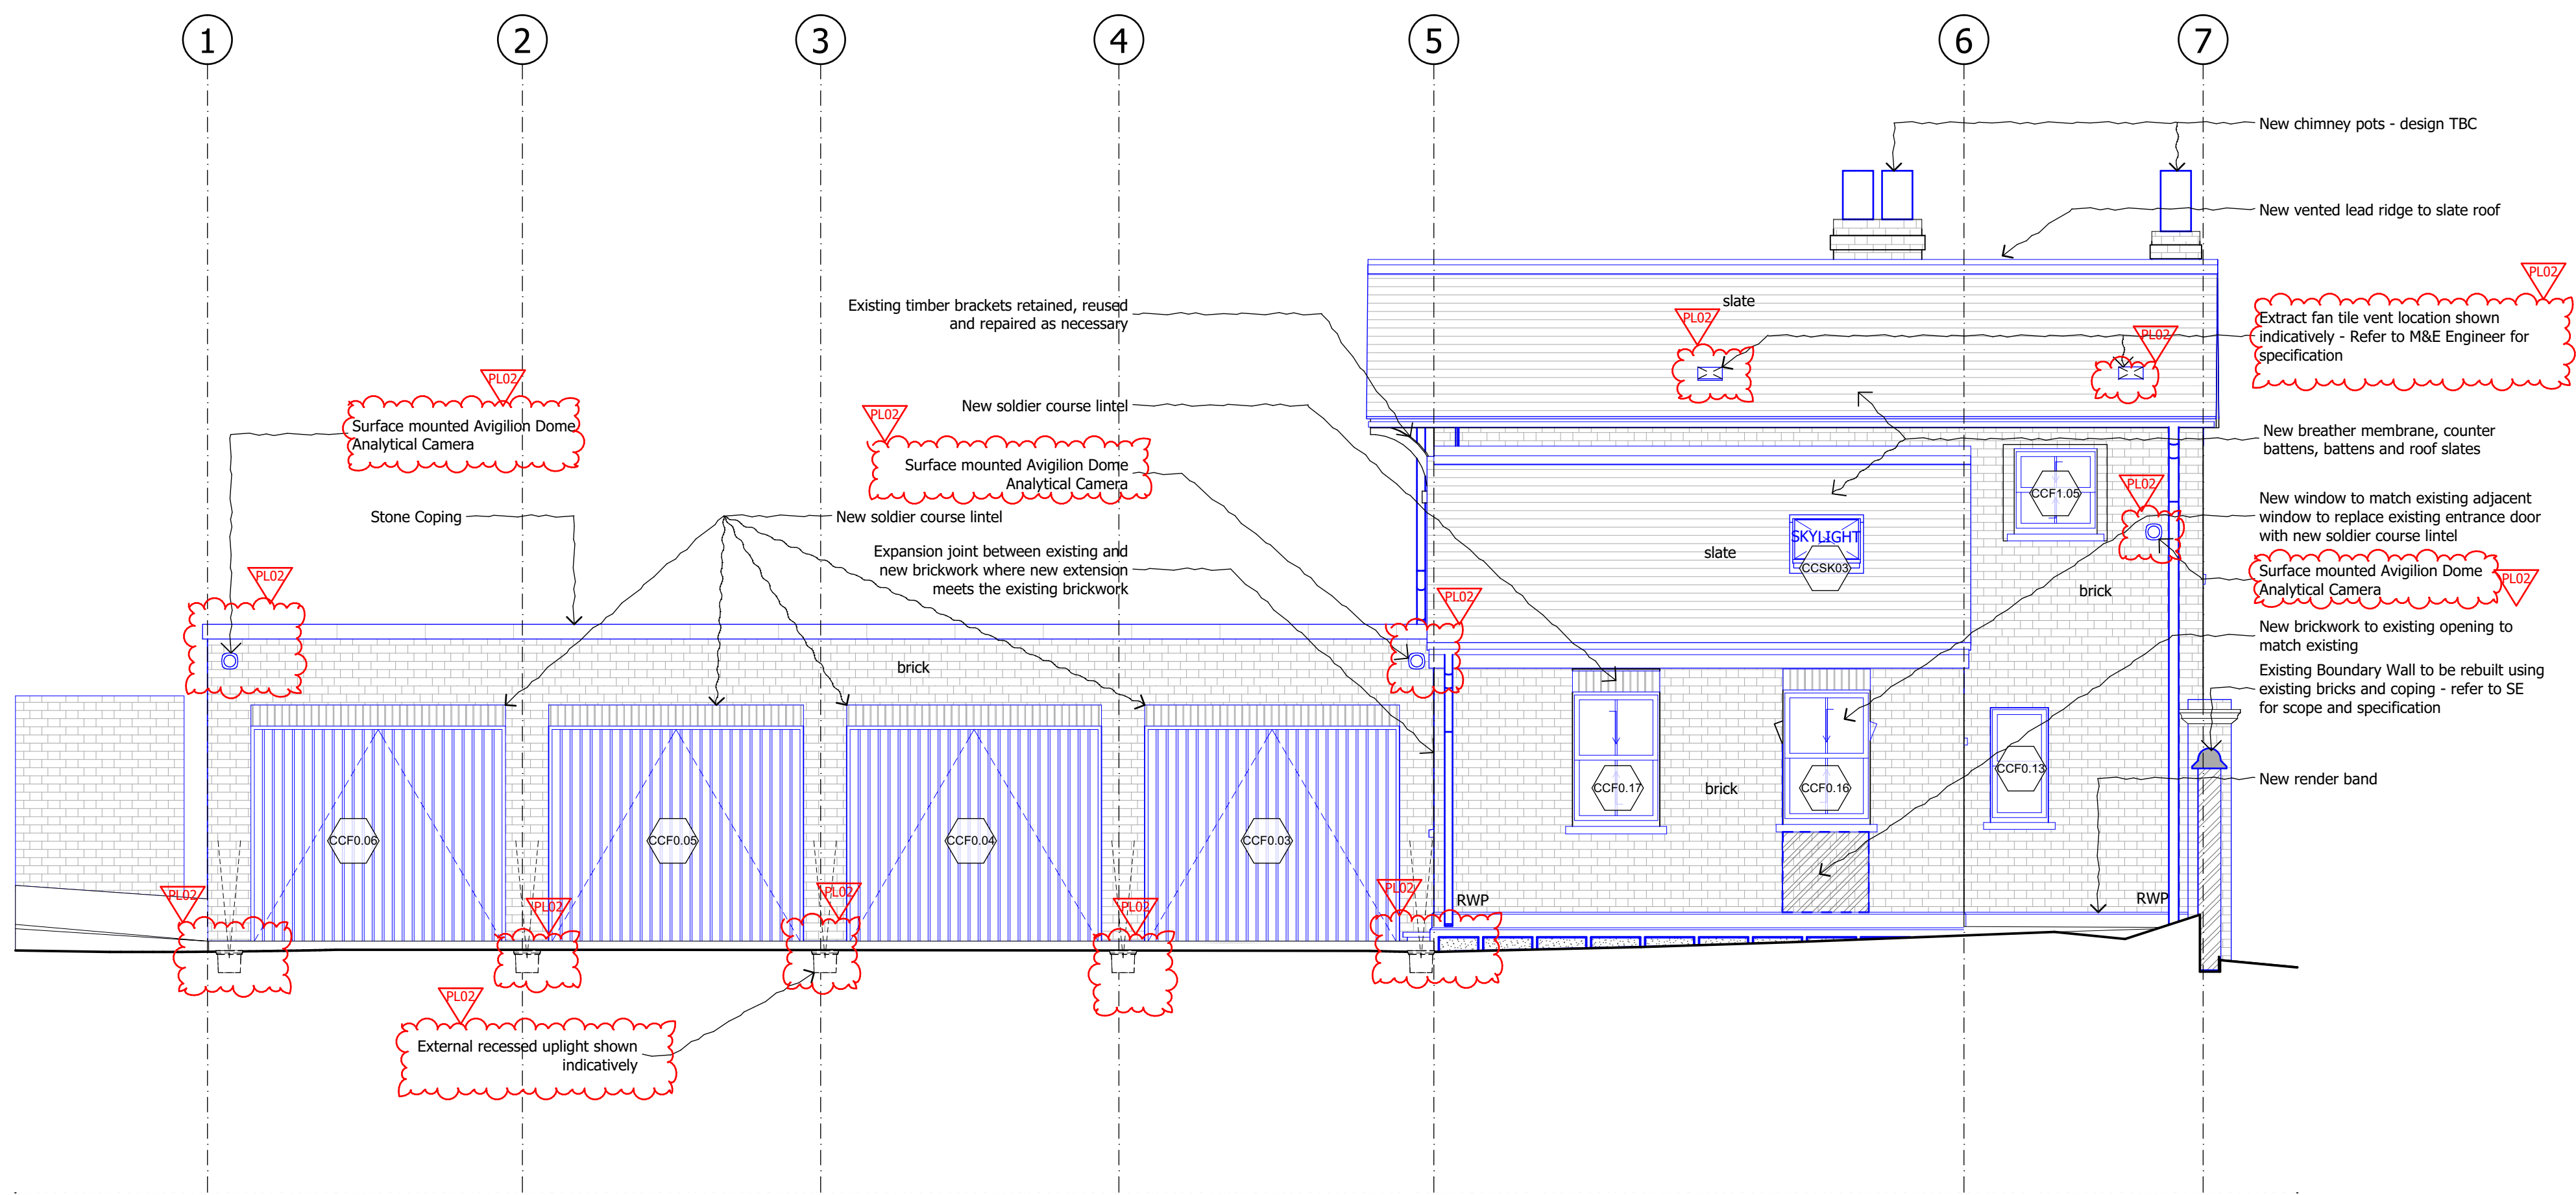

# 2 EAST ELEVATION - PROPOSED

Rev	Date	Descriptor	Athr.
PL02	28.08.18	Planning Issue	JD
PL01	04.06.18	Planning Issue	JD



RIBA MEMBER  
Chartered Practice

1 Vincourt Place, Ravenscourt Park  
Hammersmith, London W6 9NU  
Phone +44 (0) 20 8600 4171 Email info@shh.co.uk  
shh.co.uk

Project:

**Athlone House**  
Hampstead Lane  
London

Client:  
Private Client

Drawing Title:  
200 Elevations

## Elevations - Proposed

(Project number)DWG number\_Revision: (817)CC-211\_PL02  
Checked: SM