


NOTES

- THIS DRAWING IS COPYRIGHT OF CON | FORM ARCHITECTS
- DO NOT SCALE FROM THIS DRAWING
- DIMENSIONS IN MILLIMETERS UNLESS NOTED OTHERWISE
- ALL DIMENSIONS TO BE CHECKED ON-SITE BY CONTRACTOR AND SUCH DIMENSIONS TO BE THEIR RESPONSIBILITY
- REPORT ALL DRAWING ERRORS AND OMISSIONS IMMEDIATELY TO THE ARCHITECT



Revision	Date	Description	Drawn	Check
P1	05/09/18	Planning Issue	BE	BE

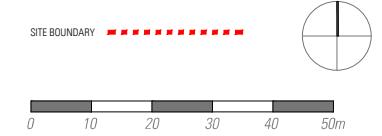

01\_ SITE LOCATION PLAN - 1:500

5 Achilles Road  
London  
NW6 1DZ



02\_ BLOCK PLAN - 1:500

**CON | FORM**  
architects

BLOCK 8 UNIT 303  
THE BISCUIT FACTORY  
LONDON, SE16 4DG  
Phone +44(0)20 3856 3293  
www.conformarchitects.com

PROJECT TITLE  
FLAT 16, 86 WAPPING LANE, LONDON, E1W 2RX  
STATUS  
PLANNING  
CLIENT  
JONNY HACKETT


PROJECT NO.	DRAWING NO.	REVISION
539	001	
DRAWING TITLE	DATE	DRAWING SCALE
SITE LOCATION & BLOCK PLAN	05/09/18	1:1250 @ A3

NOTES

- THIS DRAWING IS COPYRIGHT OF CON | FORM ARCHITECTS
- DO NOT SCALE FROM THIS DRAWING
- DIMENSIONS IN MILLIMETERS UNLESS NOTED OTHERWISE
- ALL DIMENSIONS TO BE CHECKED ON-SITE BY CONTRACTOR AND SUCH DIMENSIONS TO BE THEIR RESPONSIBILITY
- REPORT ALL DRAWING ERRORS AND OMISSIONS IMMEDIATELY TO THE ARCHITECT



Revision	Date	Description	Drawn	Check
P1	05/09/18	Planning Issue	BE	BE

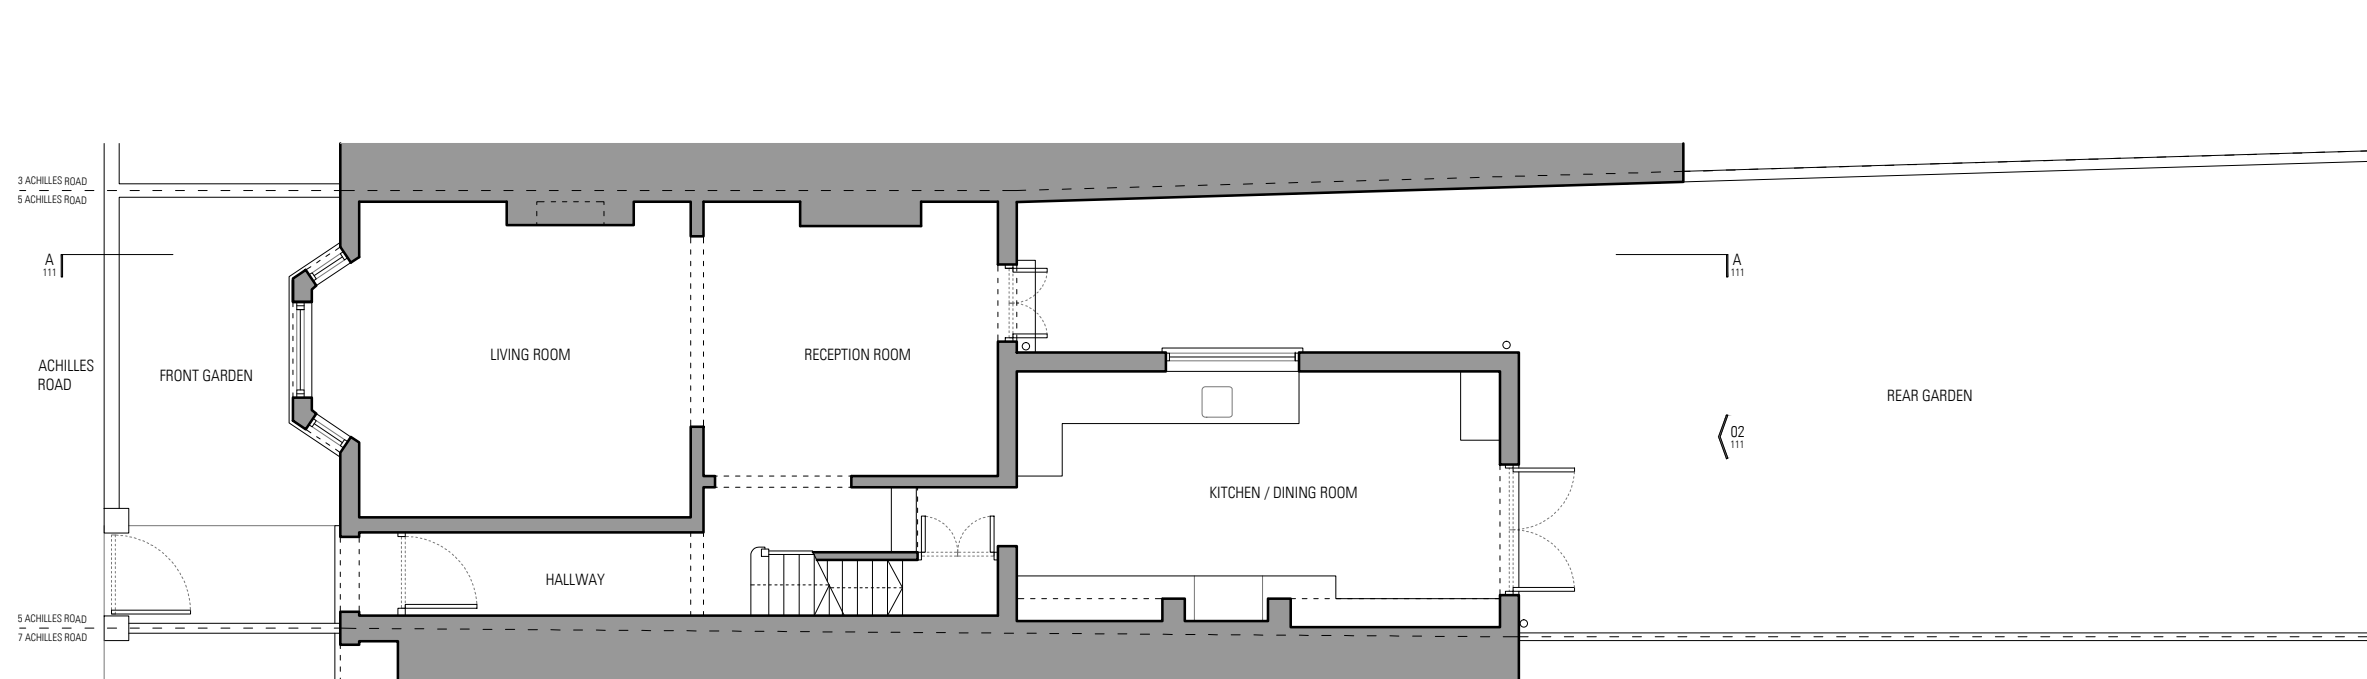

01 \_ EXISTING GROUND FLOOR

**CON | FORM**  
architects

BLOCK B UNIT 303  
THE BISCUIT FACTORY  
LONDON, SE16 4DG  
Phone +44(0)20 3856 3293  
www.conformarchitects.com

PROJECT TITLE  
5 ACHILLES ROAD, LONDON, NW6 1DZ  
STATUS  
PLANNING  
CLIENT  
NABEEL ABDOULA & AMINA ADAM


PROJECT NO.	DRAWING NO.	REVISION
541	101	
DRAWING TITLE	DATE	DRAWING SCALE
EXISTING GROUND FLOOR PLAN	05/09/2018	1:100 @ A3

NOTES

- THIS DRAWING IS COPYRIGHT OF CON | FORM ARCHITECTS
- DO NOT SCALE FROM THIS DRAWING
- DIMENSIONS IN MILLIMETERS UNLESS NOTED OTHERWISE
- ALL DIMENSIONS TO BE CHECKED ON-SITE BY CONTRACTOR AND SUCH DIMENSIONS TO BE THEIR RESPONSIBILITY
- REPORT ALL DRAWING ERRORS AND OMISSIONS IMMEDIATELY TO THE ARCHITECT



Revision	Date	Description	Drawn	Check
P1	05/09/18	Planning Issue	BE	BE

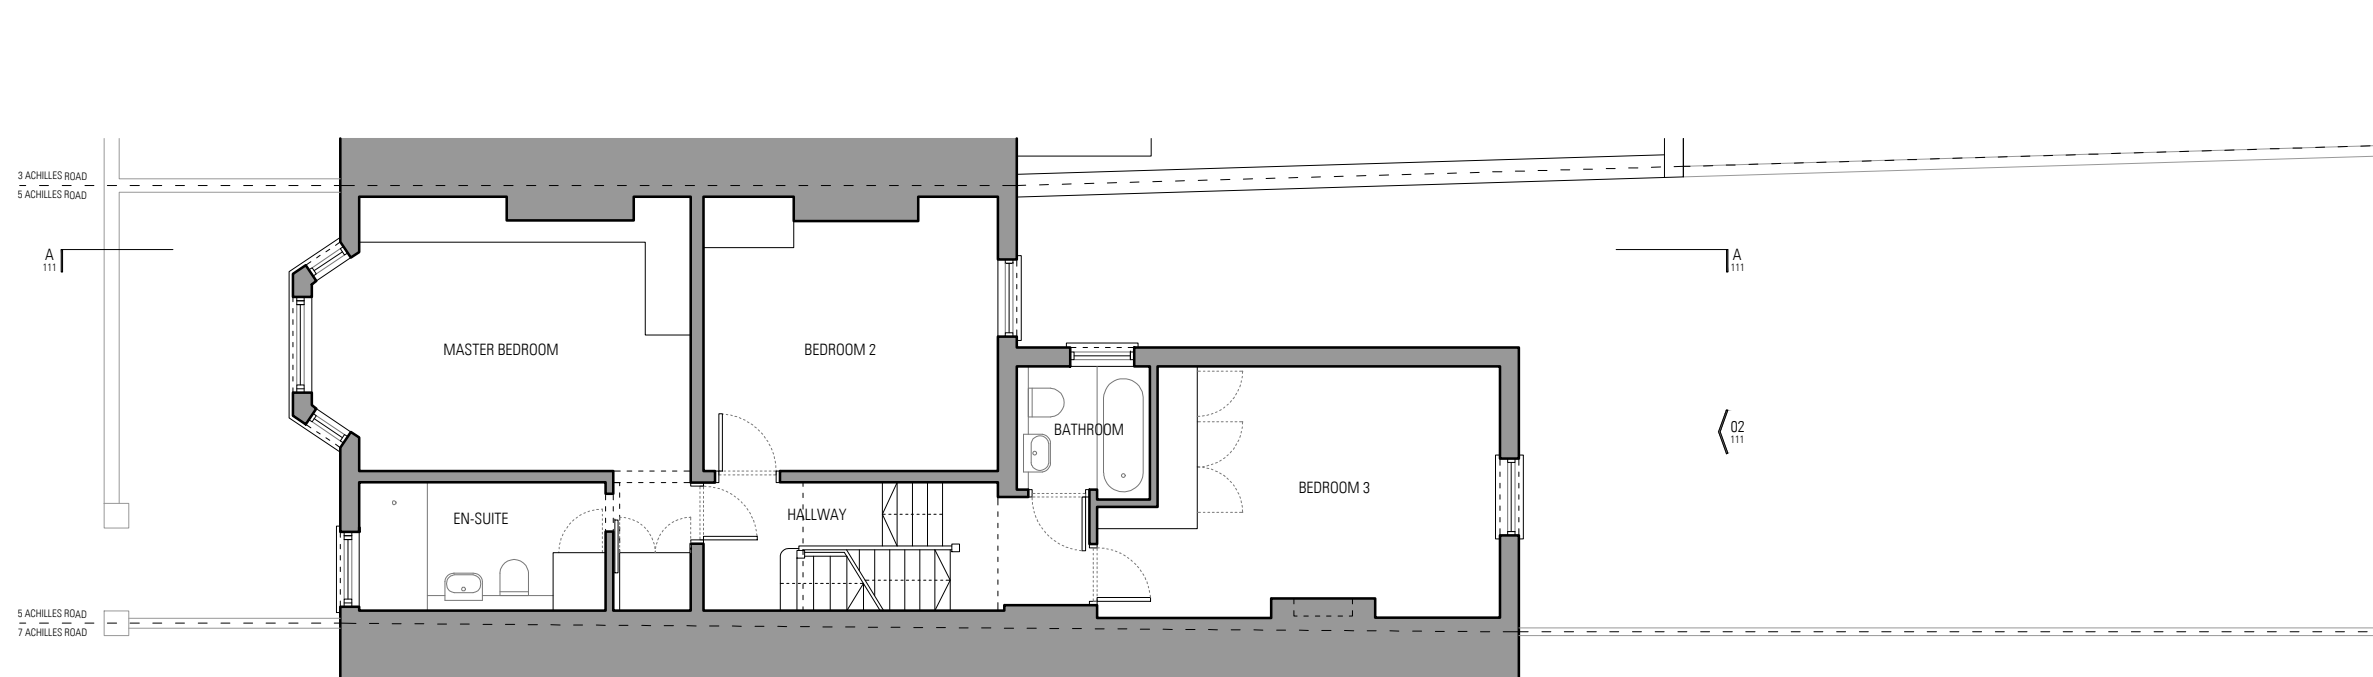

01 \_ EXISTING FIRST FLOOR

**CON | FORM**  
architects

BLOCK B UNIT 303  
THE BISCUIT FACTORY  
LONDON, SE16 4DG  
Phone +44(0)20 3856 3293  
www.conformarchitects.com

PROJECT TITLE  
5 ACHILLES ROAD, LONDON, NW6 1DZ  
STATUS  
PLANNING  
CLIENT  
NABEEL ABDOULA & AMINA ADAM


PROJECT NO. 541 DRAWING NO. 102 REVISION  
DRAWING TITLE EXISTING FIRST FLOOR PLAN DATE 05/09/2018 DRAWING SCALE 1:100 @ A3

NOTES

- THIS DRAWING IS COPYRIGHT OF CON | FORM ARCHITECTS
- DO NOT SCALE FROM THIS DRAWING
- DIMENSIONS IN MILLIMETERS UNLESS NOTED OTHERWISE
- ALL DIMENSIONS TO BE CHECKED ON-SITE BY CONTRACTOR AND SUCH DIMENSIONS TO BE THEIR RESPONSIBILITY
- REPORT ALL DRAWING ERRORS AND OMISSIONS IMMEDIATELY TO THE ARCHITECT



Revision	Date	Description	Drawn	Check
P1	05/09/18	Planning Issue	BE	BE

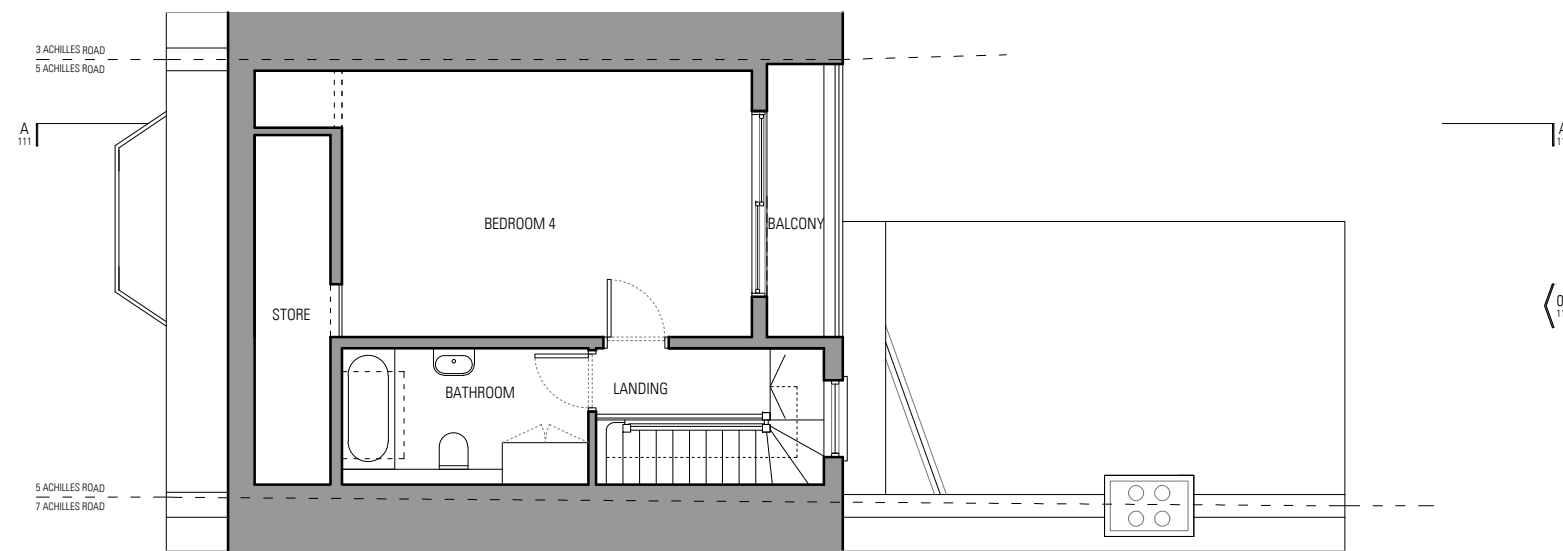

01 \_ EXISTING SECOND FLOOR

**CON | FORM**  
architects

BLOCK 8 UNIT 303  
THE BISCUIT FACTORY  
LONDON, SE16 4DG  
Phone +44(0)20 3856 3293  
www.conformarchitects.com

PROJECT TITLE  
5 ACHILLES ROAD, LONDON, NW6 1DZ  
STATUS  
PLANNING  
CLIENT  
NABEEL ABDOULA & AMINA ADAM


PROJECT NO.	DRAWING NO.	REVISION
541	103	
DRAWING TITLE	DATE	DRAWING SCALE
EXISTING SECOND FLOOR PLAN	05/09/2018	1:100 @ A3

NOTES

- THIS DRAWING IS COPYRIGHT OF CON | FORM ARCHITECTS
- DO NOT SCALE FROM THIS DRAWING
- DIMENSIONS IN MILLIMETERS UNLESS NOTED OTHERWISE
- ALL DIMENSIONS TO BE CHECKED ON-SITE BY CONTRACTOR AND SUCH DIMENSIONS TO BE THEIR RESPONSIBILITY
- REPORT ALL DRAWING ERRORS AND OMISSIONS IMMEDIATELY TO THE ARCHITECT



Revision	Date	Description	Drawn	Check
P1	05/09/18	Planning Issue	BE	BE

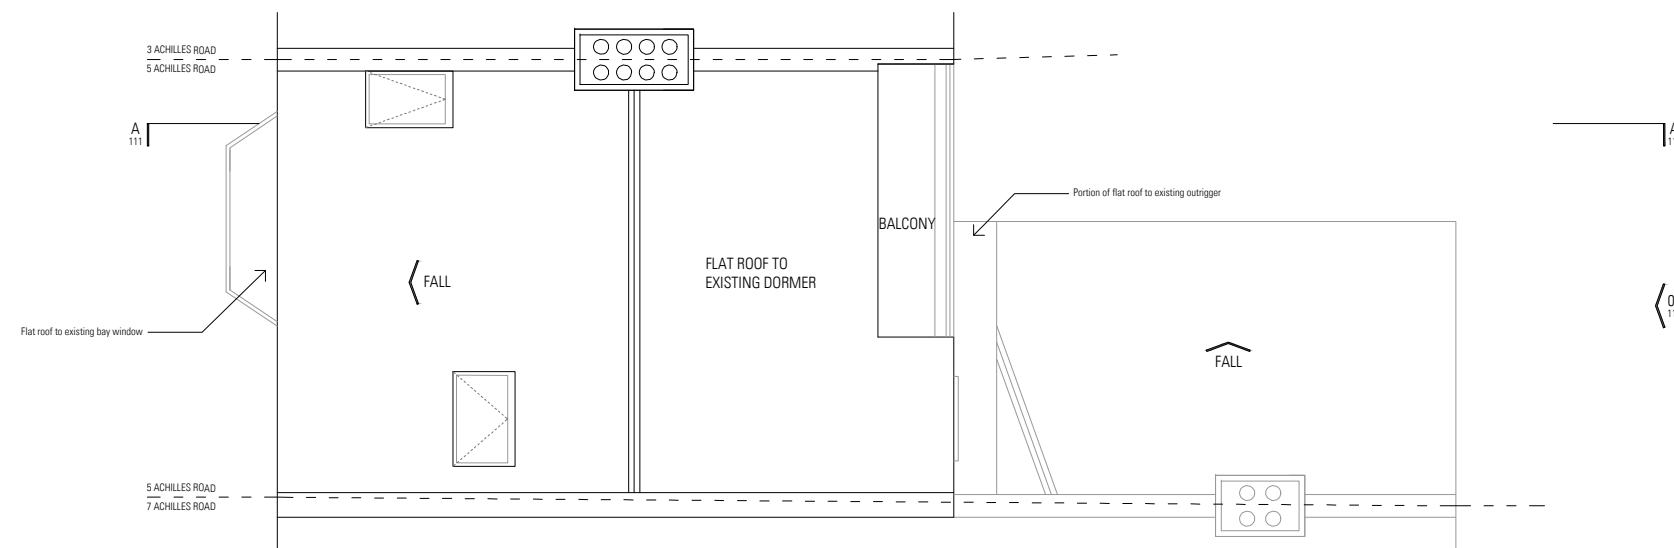

01 \_ EXISTING ROOF PLAN

**CON | FORM**  
architects

BLOCK 8 UNIT 303  
THE BISCUIT FACTORY  
LONDON, SE16 4DG  
Phone +44(0)20 3856 3293  
www.conformarchitects.com

PROJECT TITLE  
5 ACHILLES ROAD, LONDON, NW6 1DZ  
STATUS  
PLANNING  
CLIENT  
NABEEL ABDOULA & AMINA ADAM

PROJECT NO. 541 DRAWING NO. 104 REVISION  
DRAWING TITLE EXISTING ROOF PLAN DATE 05/09/2018 DRAWING SCALE 1:100 @ A3

NOTES


- THIS DRAWING IS COPYRIGHT OF CON | FORM ARCHITECTS
- DO NOT SCALE FROM THIS DRAWING
- DIMENSIONS IN MILLIMETERS UNLESS NOTED OTHERWISE
- ALL DIMENSIONS TO BE CHECKED ON-SITE BY CONTRACTOR AND SUCH DIMENSIONS TO BE THEIR RESPONSIBILITY
- REPORT ALL DRAWING ERRORS AND OMISSIONS IMMEDIATELY TO THE ARCHITECT



Revision	Date	Description	Drawn	Check
P1	05/09/18	Planning Issue	BE	BE

MATERIAL KEY:

- 01 - Existing White Render
- 02 - Existing Brickwork
- 03 - Existing Concrete Roof Tiles
- 04 - Existing Slate Cladding
- 05 - Existing Double Glazed Window / Door
- 06 - Existing Aluminium Framed Door
- 07 - Existing Metal Balustrade

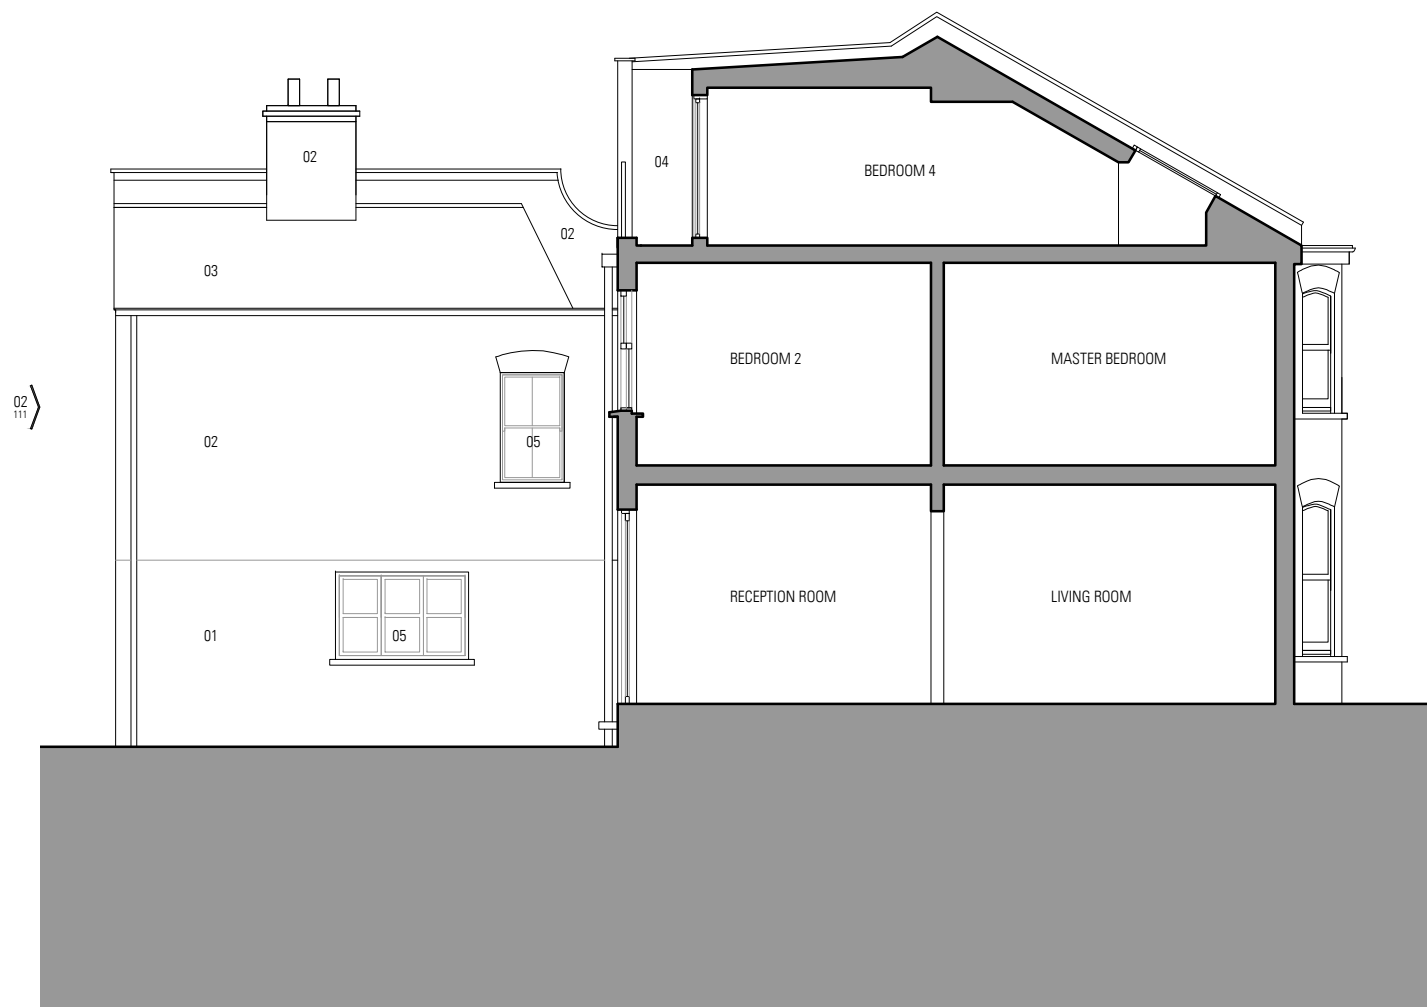

01 \_ EXISTING SECTION AA



02 \_ EXISTING REAR ELEVATION

**CON | FORM**  
architects

BLOCK B UNIT 303  
THE BISCUIT FACTORY  
LONDON, SE16 4DG  
Phone +44(0)20 3856 3293  
www.conformarchitects.com

PROJECT TITLE  
5 ACHILLES ROAD, LONDON, NW6 1DZ  
STATUS  
PLANNING  
CLIENT  
NABEEL ABDOULA & AMINA ADAM


PROJECT NO. 541 DRAWING NO. 111 REVISION  
DRAWING TITLE EXISTING SECTION AA + EXISTING REAR ELEVATION DATE 05/09/2018 DRAWING SCALE 1:100 @ A3

NOTES

- THIS DRAWING IS COPYRIGHT OF CON | FORM ARCHITECTS
- DO NOT SCALE FROM THIS DRAWING
- DIMENSIONS IN MILLIMETERS UNLESS NOTED OTHERWISE
- ALL DIMENSIONS TO BE CHECKED ON-SITE BY CONTRACTOR AND SUCH DIMENSIONS TO BE THEIR RESPONSIBILITY
- REPORT ALL DRAWING ERRORS AND OMISSIONS IMMEDIATELY TO THE ARCHITECT



Revision	Date	Description	Drawn	Check
P1	05/09/18	Planning Issue	BE	BE

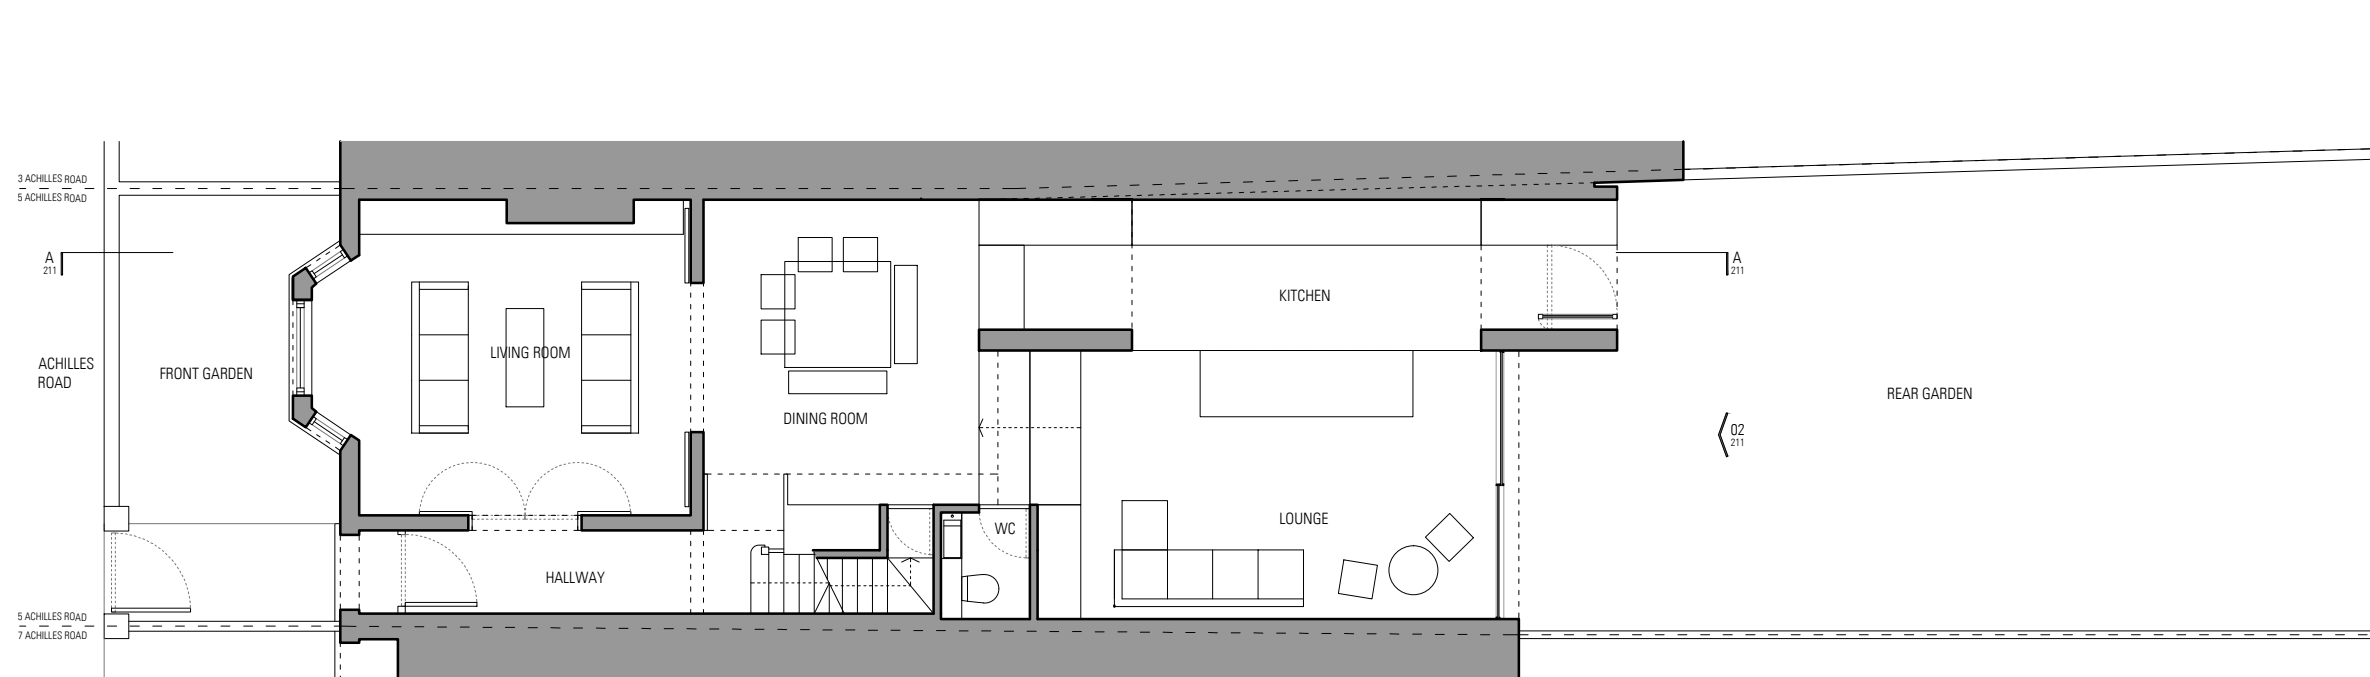

01 \_ PROPOSED GROUND FLOOR

**CON | FORM**  
architects

BLOCK B UNIT 303  
THE BISCUIT FACTORY  
LONDON, SE16 4DG  
Phone +44(0)20 3856 3293  
www.conformarchitects.com

PROJECT TITLE  
5 ACHILLES ROAD, LONDON, NW6 1DZ  
STATUS  
PLANNING  
CLIENT  
NABEEL ABDOULA & AMINA ADAM


PROJECT NO. 541 DRAWING NO. 201 REVISION  
DRAWING TITLE PROPOSED GROUND FLOOR PLAN DATE 05/09/2018 DRAWING SCALE 1:100 @ A3

NOTES

- THIS DRAWING IS COPYRIGHT OF CON | FORM ARCHITECTS
- DO NOT SCALE FROM THIS DRAWING
- DIMENSIONS IN MILLIMETERS UNLESS NOTED OTHERWISE
- ALL DIMENSIONS TO BE CHECKED ON-SITE BY CONTRACTOR AND SUCH DIMENSIONS TO BE THEIR RESPONSIBILITY
- REPORT ALL DRAWING ERRORS AND OMISSIONS IMMEDIATELY TO THE ARCHITECT



Revision	Date	Description	Drawn	Check
P1	05/09/18	Planning Issue	BE	BE

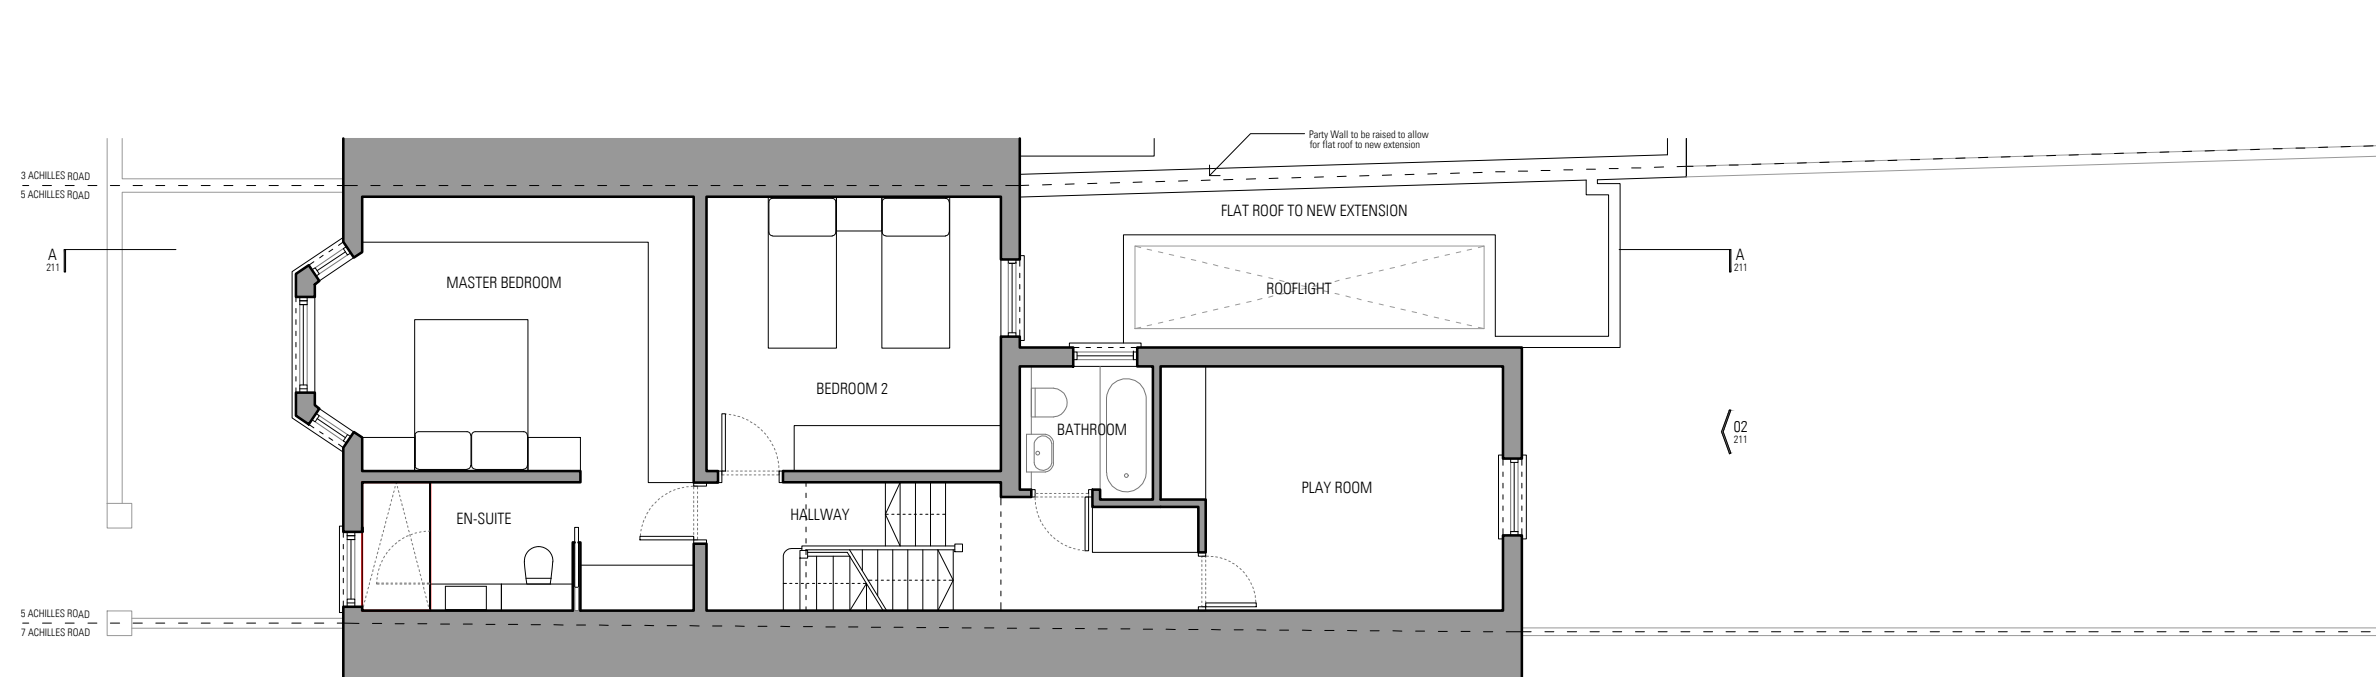

01 \_ PROPOSED FIRST FLOOR

**CON | FORM**  
architects

BLOCK B UNIT 303  
THE BISCUIT FACTORY  
LONDON, SE16 4DG  
Phone +44(0)20 3856 3293  
www.conformarchitects.com

PROJECT TITLE  
5 ACHILLES ROAD, LONDON, NW6 1DZ  
STATUS  
PLANNING  
CLIENT  
NABEEL ABDOULA & AMINA ADAM

PROJECT NO. 541 DRAWING NO. 202 REVISION  
DRAWING TITLE PROPOSED FIRST FLOOR PLAN DATE 05/09/2018 DRAWING SCALE 1:100 @ A3




NOTES

- THIS DRAWING IS COPYRIGHT OF CON | FORM ARCHITECTS
- DO NOT SCALE FROM THIS DRAWING
- DIMENSIONS IN MILLIMETERS UNLESS NOTED OTHERWISE
- ALL DIMENSIONS TO BE CHECKED ON-SITE BY CONTRACTOR AND SUCH DIMENSIONS TO BE THEIR RESPONSIBILITY
- REPORT ALL DRAWING ERRORS AND OMISSIONS IMMEDIATELY TO THE ARCHITECT



Revision	Date	Description	Drawn	Check
P1	05/09/18	Planning Issue	BE	BE

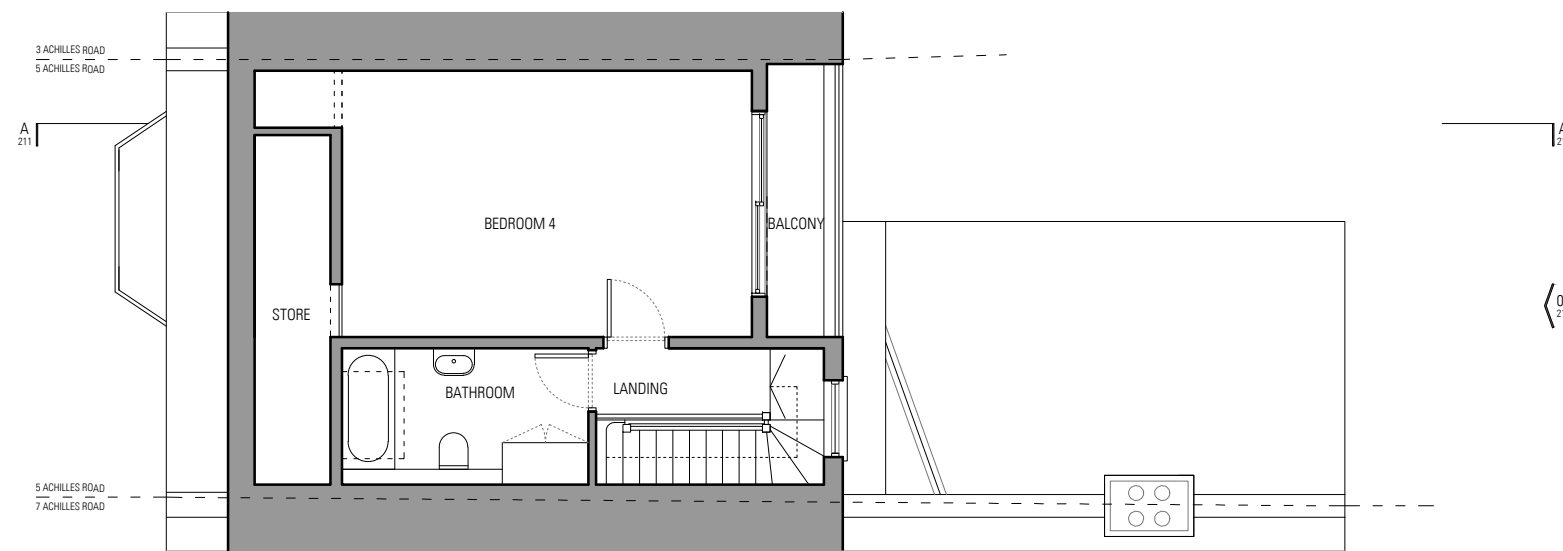

01 \_ PROPOSED SECOND FLOOR

**CON | FORM**  
architects

BLOCK 8 UNIT 303  
THE BISCUIT FACTORY  
LONDON, SE16 4DG  
Phone +44(0)20 3856 3293  
www.conformarchitects.com

PROJECT TITLE  
5 ACHILLES ROAD, LONDON, NW6 1DZ  
STATUS  
PLANNING  
CLIENT  
NABEEL ABDOULA & AMINA ADAM


PROJECT NO. 541 DRAWING NO. 103 REVISION  
DRAWING TITLE PROPOSED SECOND FLOOR PLAN DATE 05/09/2018 DRAWING SCALE 1:100 @ A3

NOTES

- THIS DRAWING IS COPYRIGHT OF CON | FORM ARCHITECTS
- DO NOT SCALE FROM THIS DRAWING
- DIMENSIONS IN MILLIMETERS UNLESS NOTED OTHERWISE
- ALL DIMENSIONS TO BE CHECKED ON-SITE BY CONTRACTOR AND SUCH DIMENSIONS TO BE THEIR RESPONSIBILITY
- REPORT ALL DRAWING ERRORS AND OMISSIONS IMMEDIATELY TO THE ARCHITECT



Revision	Date	Description	Drawn	Check
P1	05/09/18	Planning Issue	BE	BE

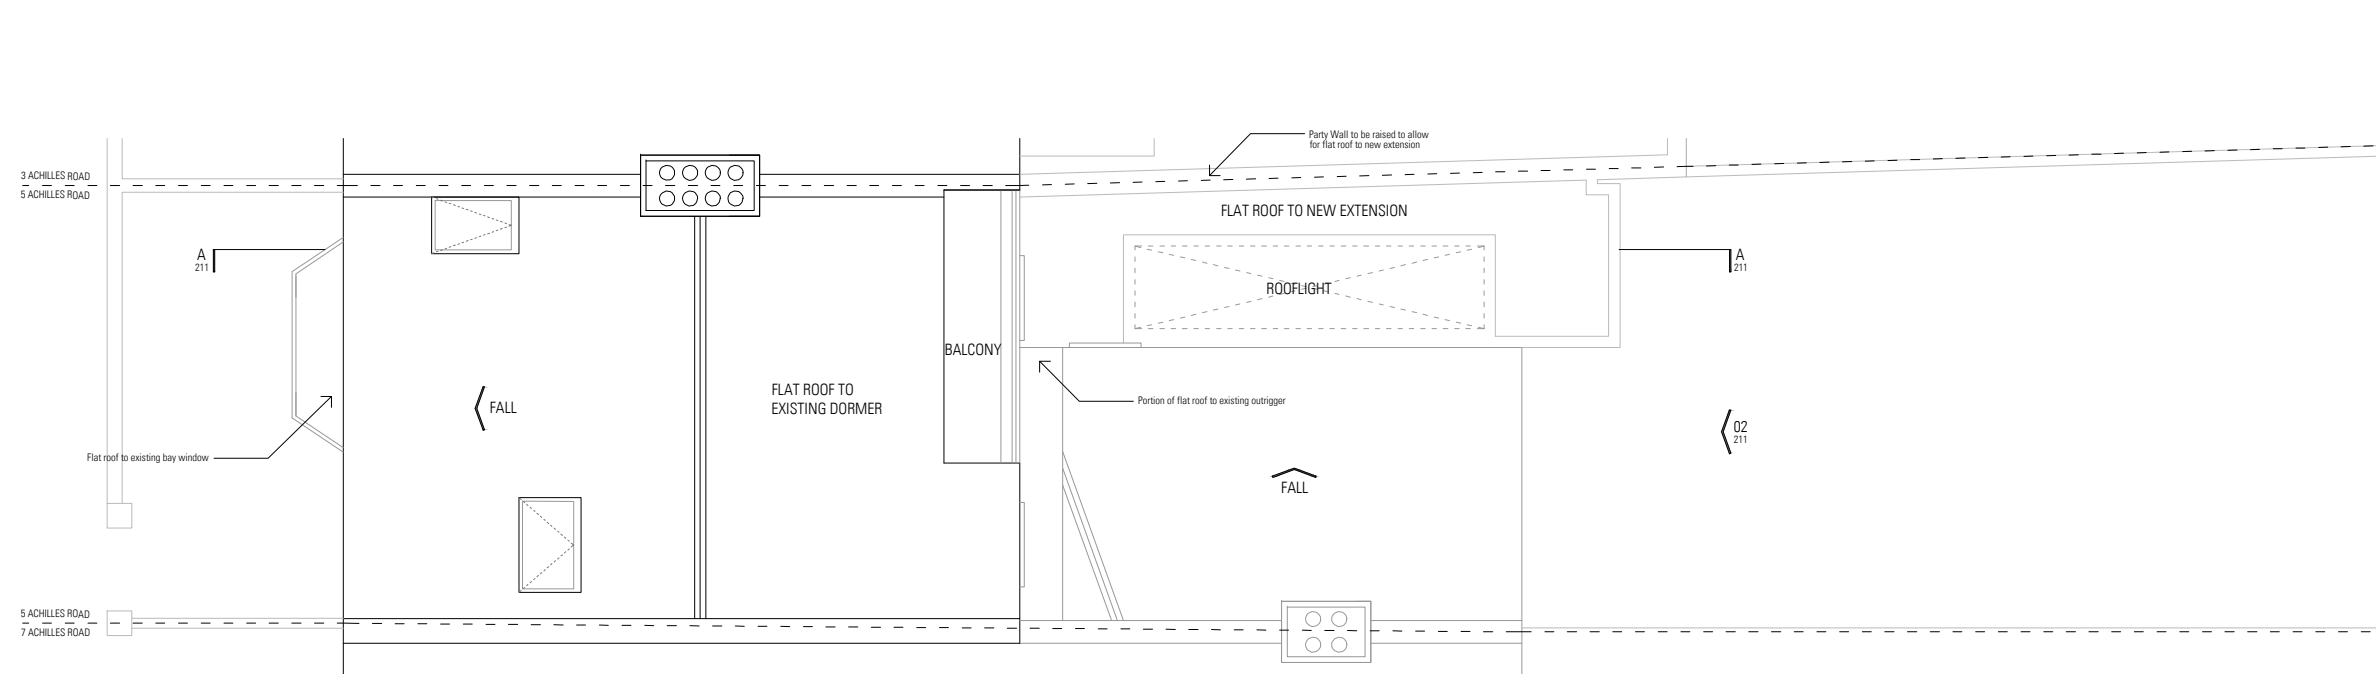

01 \_ PROPOSED ROOF PLAN

**CON | FORM**  
architects

BLOCK B UNIT 303  
THE BISCUIT FACTORY  
LONDON, SE16 4DG  
Phone +44(0)20 3856 3293  
www.conformarchitects.com

PROJECT TITLE  
5 ACHILLES ROAD, LONDON, NW6 1DZ  
STATUS  
PLANNING  
CLIENT  
NABEEL ABDOULA & AMINA ADAM

PROJECT NO. 541 DRAWING NO. 204 REVISION  
DRAWING TITLE PROPOSED ROOF PLAN DATE 05/09/2018 DRAWING SCALE 1:100 @ A3

NOTES


- THIS DRAWING IS COPYRIGHT OF CON | FORM ARCHITECTS
- DO NOT SCALE FROM THIS DRAWING
- DIMENSIONS IN MILLIMETERS UNLESS NOTED OTHERWISE
- ALL DIMENSIONS TO BE CHECKED ON-SITE BY CONTRACTOR AND SUCH DIMENSIONS TO BE THEIR RESPONSIBILITY
- REPORT ALL DRAWING ERRORS AND OMISSIONS IMMEDIATELY TO THE ARCHITECT



Revision	Date	Description	Drawn	Check
P1	05/09/18	Planning Issue	BE	BE

MATERIAL KEY:

- 01 - Existing White Render
- 02 - Existing Brickwork
- 03 - Existing Concrete Roof Tiles
- 04 - Existing Slate Cladding
- 05 - Existing Double Glazed Window / Door
- 06 - Existing Aluminium Framed Door
- 07 - Existing Metal Balustrade
- 08 - Proposed Marble Cladding
- 09 - Proposed Aluminium Framed Sliding / Pivot Doors
- 10 - Proposed Frameless Glazing

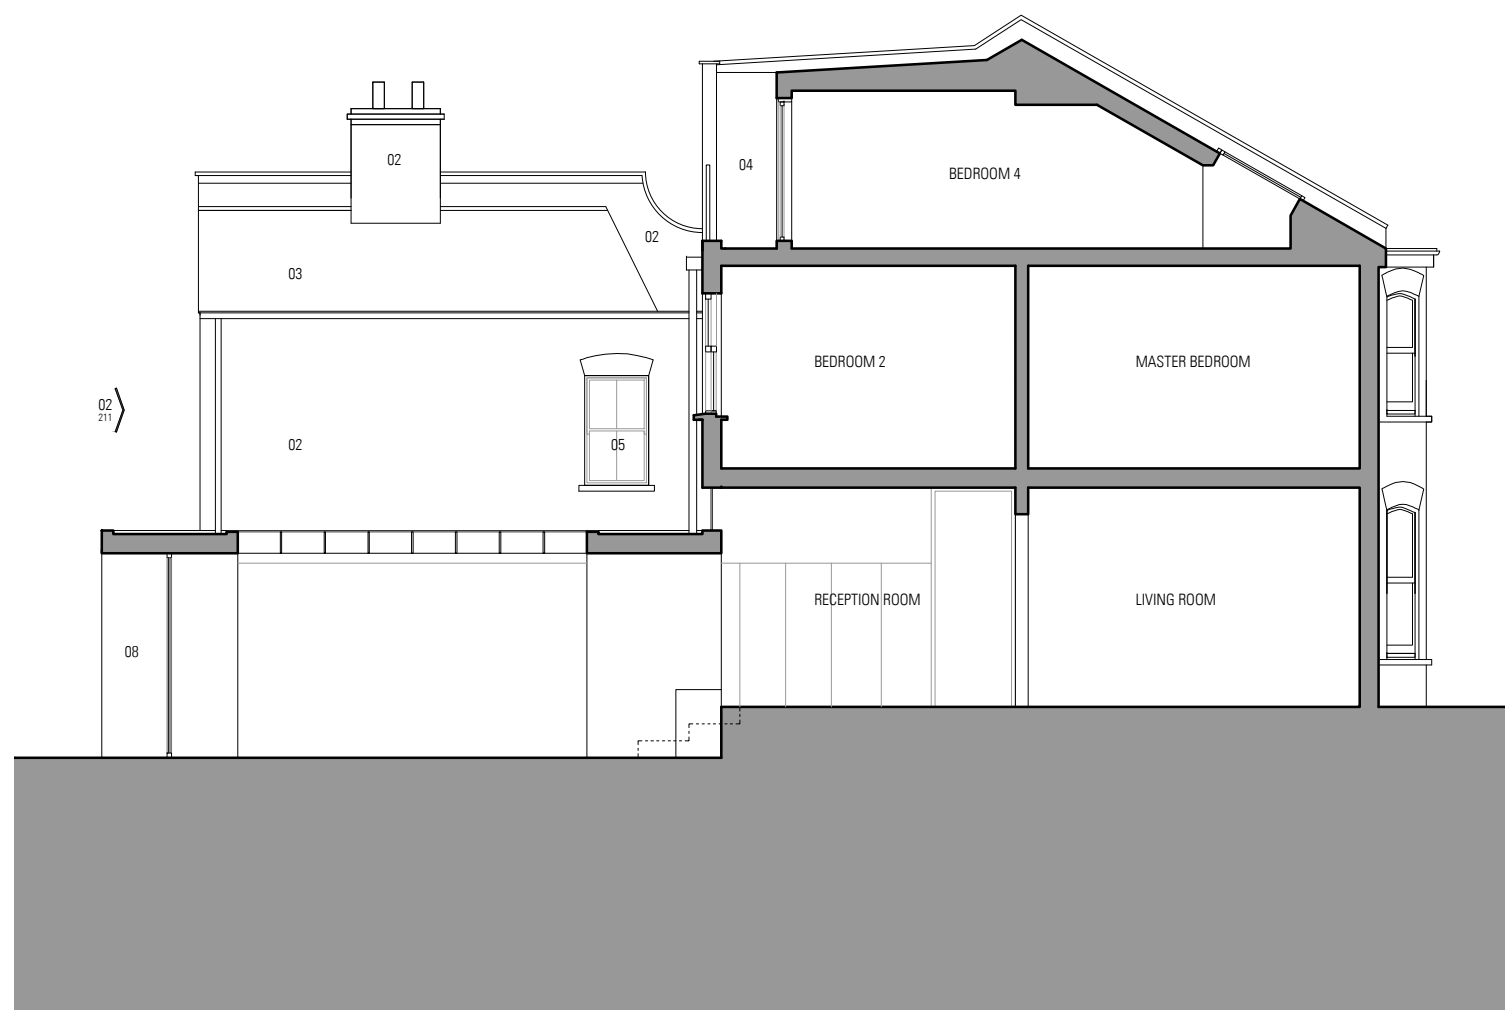

01 \_ PROPOSED SECTION AA



02 \_ PROPOSED REAR ELEVATION

**CON | FORM**  
architects

BLOCK B UNIT 303  
THE BISCUIT FACTORY  
LONDON, SE16 4DG  
Phone +44(0)20 3856 3293  
www.conformarchitects.com

PROJECT TITLE  
5 ACHILLES ROAD, LONDON, NW6 1DZ  
STATUS  
PLANNING  
CLIENT  
NABEEL ABDOULA & AMINA ADAM

PROJECT NO. 541 DRAWING NO. 211 REVISION

DRAWING TITLE: PROPOSED SECTION AA + PROPOSED REAR ELEVATION DATE: 05/09/2018 DRAWING SCALE: 1:100 @ A3