




Site | Block Plan
1:500 @ A3 | 1:250 @ A1

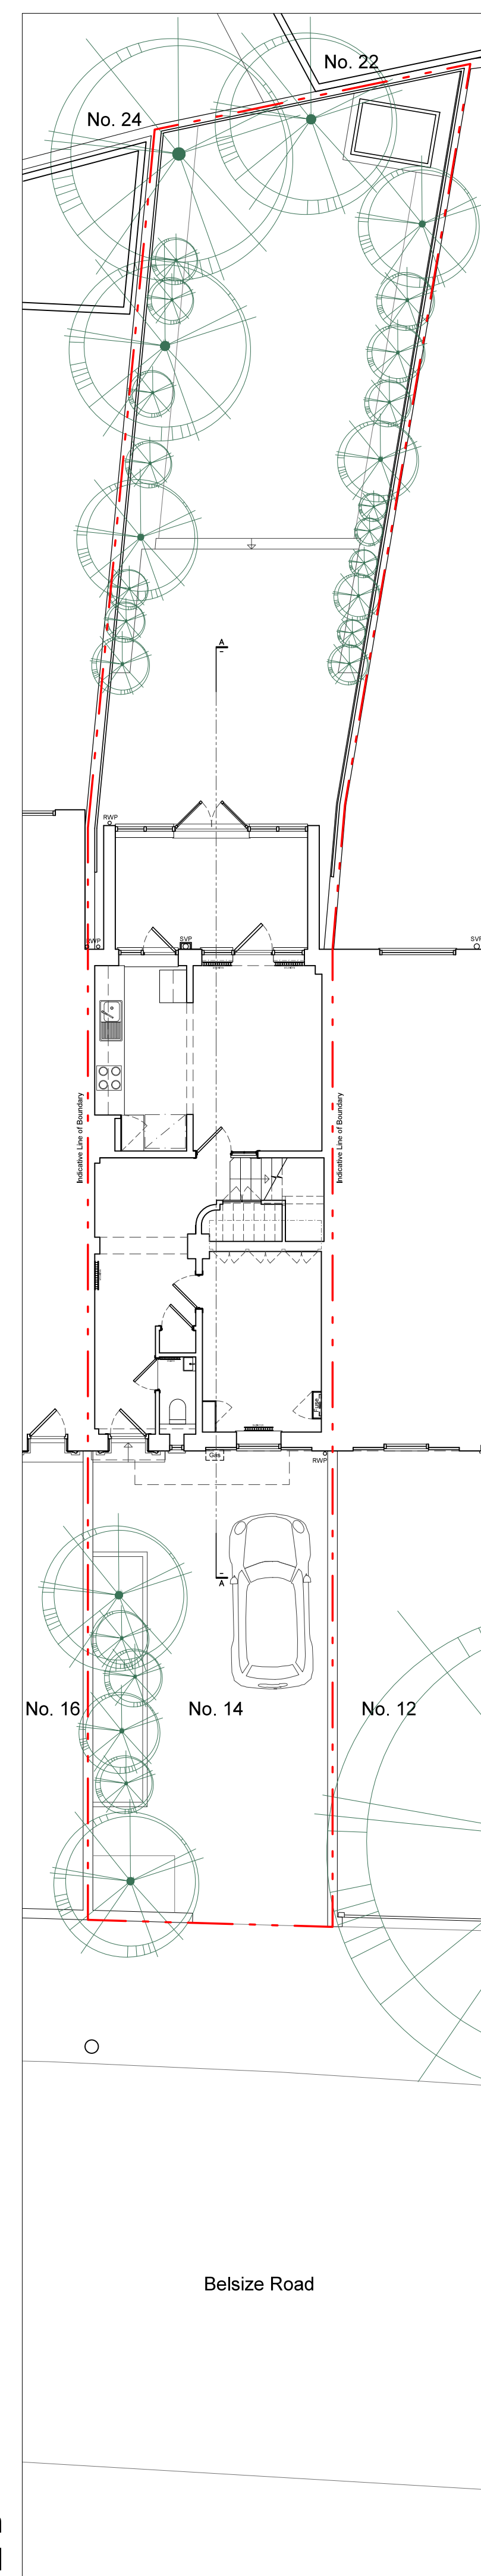

Site Plan
1:200 @ A3 | 1:100 @ A1





REV	DATE	DESCRIPTION	BY
ISSUED FOR INFORMATION NOT FOR CONSTRUCTION			
<small>CONTRACTORS MUST VERIFY ALL DIMENSIONS ON SITE BEFORE COMMENCING WITH ANY WORK. ALL WORKS MUST COMPLY WITH BUILDING REGULATIONS. THIS DRAWING IS PROTECTED BY COPYRIGHT. DO NOT SCALE FROM THIS DRAWING.</small>			
client:	Mona & Tim Seng		
address:	14 Belsize Road NW6 4RD		
project:	Rear Extension		
drawings:	Existing		
drawn by:	CM	scale:	1:200@A3 1:100@A1
checked by:	NI	date:	20/07/2018
dwg no.	1811.1/A001	rev:	N/A

**mulhern
remonger
design studios**

20-22 WENLOCK ROAD
LONDON N1 7GU

020 3858 7341
079 4718 0681

info@midsignstudios.com
www.midsignstudios.com

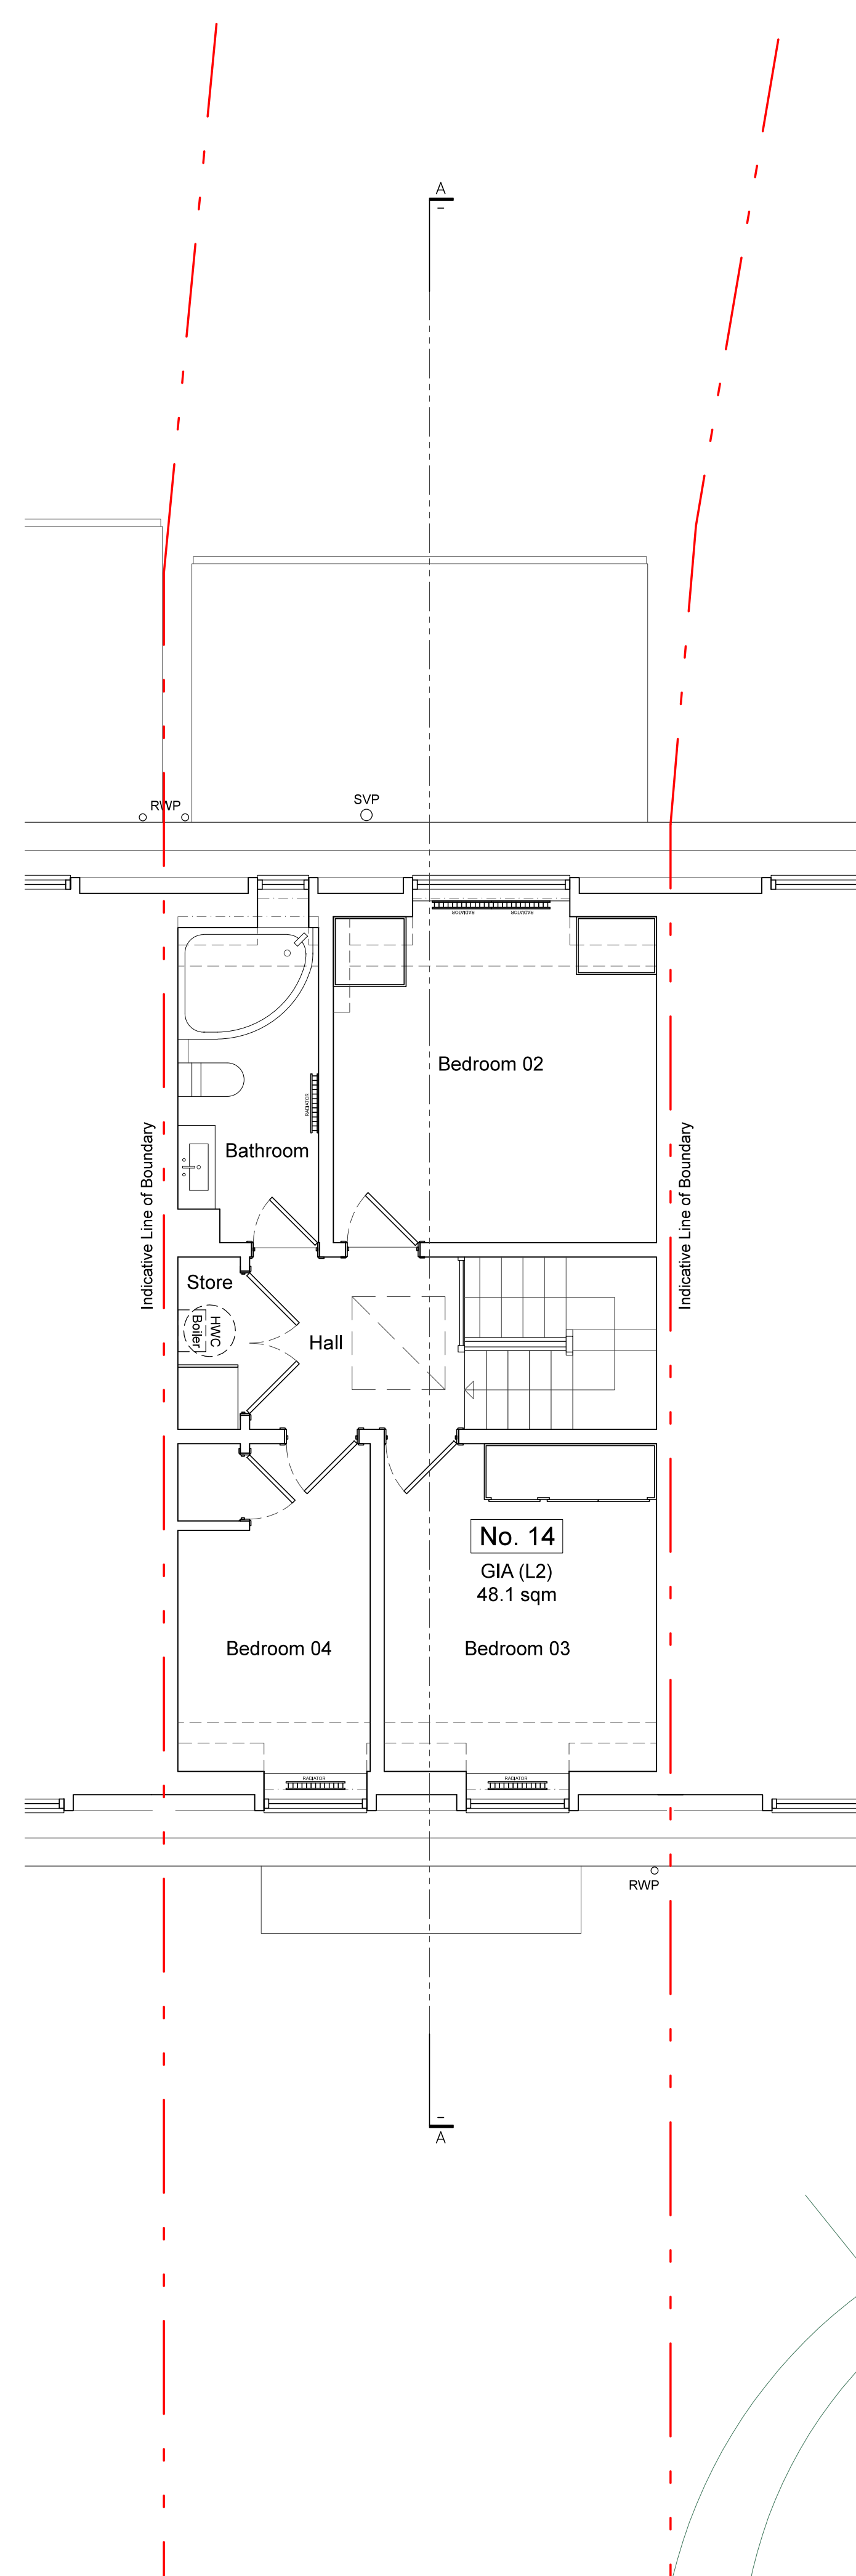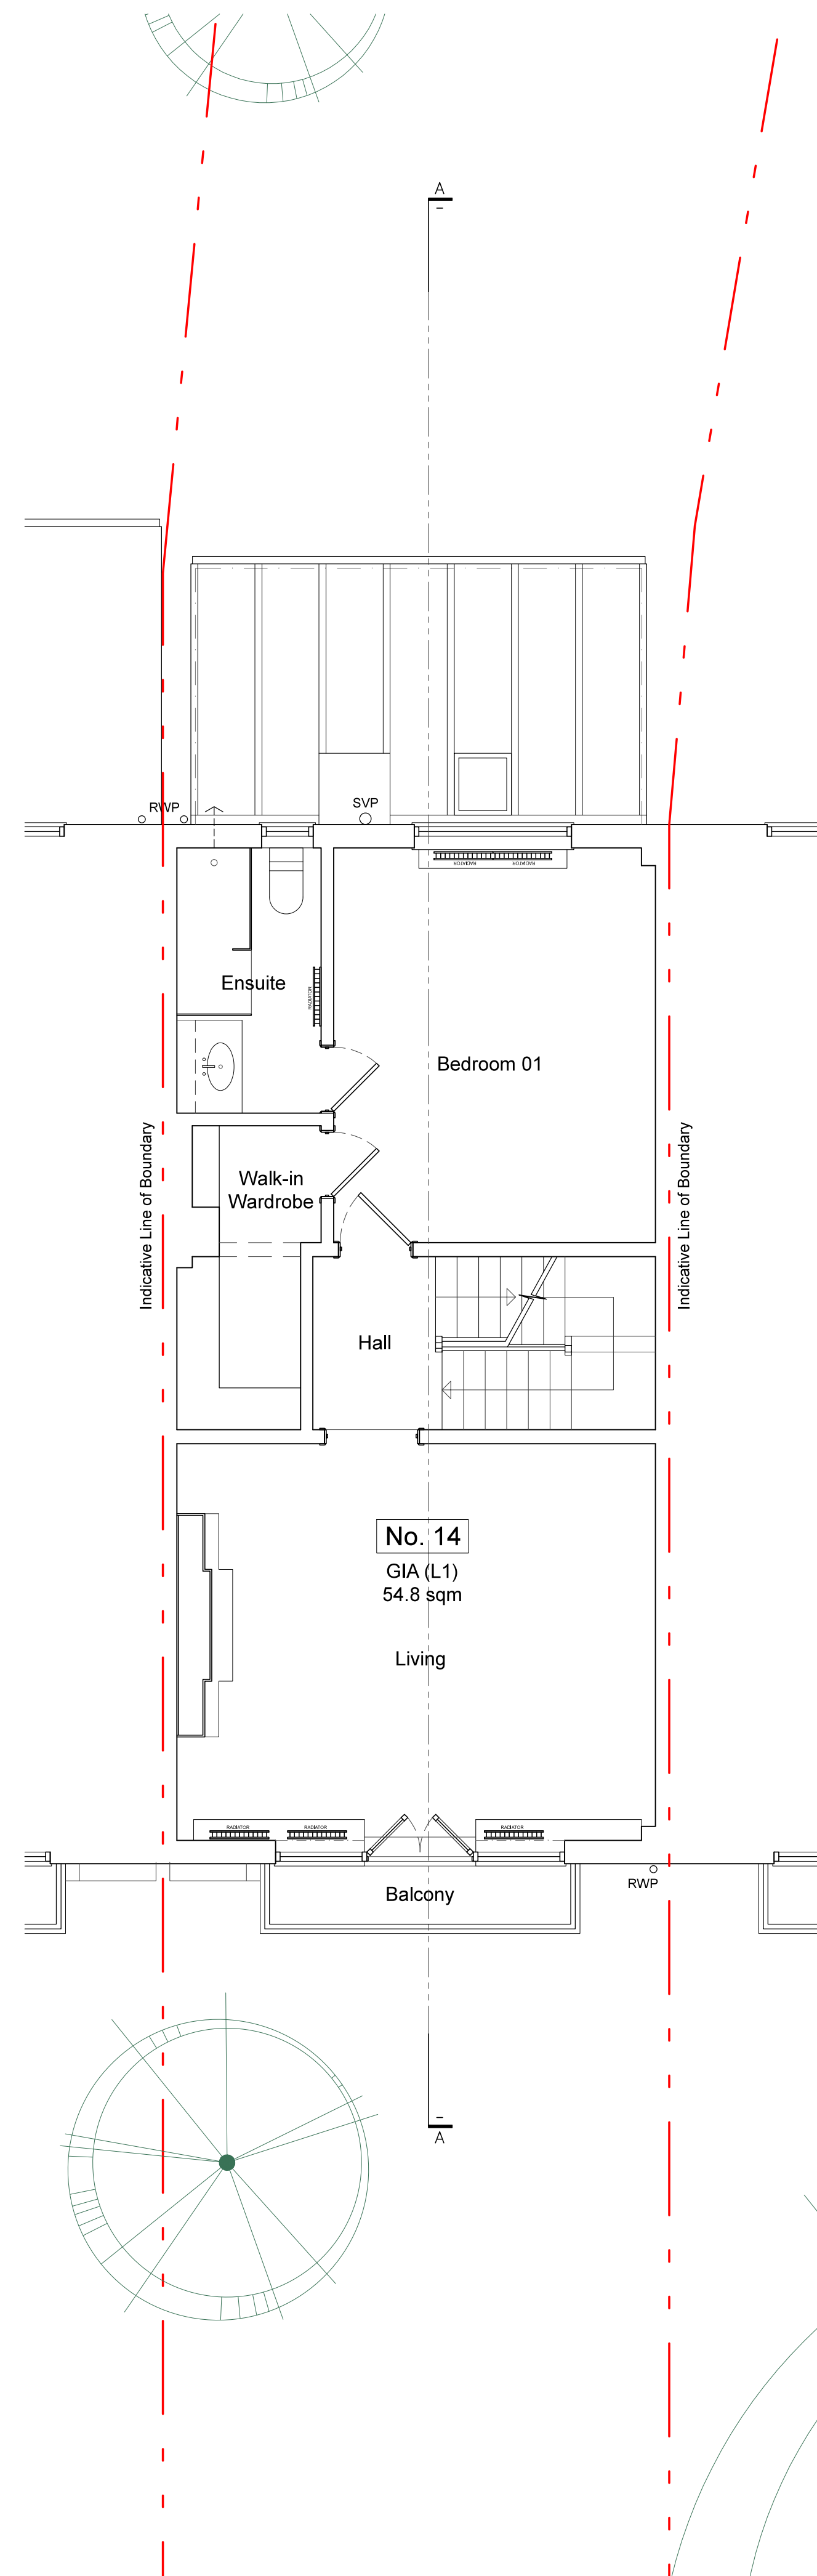

REV	DATE	DESCRIPTION	BY
020	3858	7341	
079	4718	0681	

ISSUED FOR INFORMATION
NOT FOR CONSTRUCTION

CONTRACTORS MUST VERIFY ALL DIMENSIONS ON SITE BEFORE COMMENCING WITH ANY WORK. ALL WORKS MUST COMPLY WITH BUILDING REGULATIONS. THIS DRAWING IS PROTECTED BY COPYRIGHT. DO NOT SCALE FROM THIS DRAWING.

client: Mona & Tim Seng
address: 14 Belsize Road NW6 4RD
project: Rear Extension
drawings: Existing
drawn by: CM scale: 1:100@A3
checked by: NI date: 20/07/2018
1:50@A1
dwg no. 1811.1/A002 rev: N/A

mulhern remonger design studios
20-22 WENLOCK ROAD LONDON N1 7GU
info@midsignstudios.com www.midsignstudios.com


Ground Floor Plan
Scale 1:100 @ A3 | 1:50 @ A1

First Floor Plan
Scale 1:100 @ A3 | 1:50 @ A1


Second Floor Plan
Scale 1:100 @ A3 | 1:50 @ A1



Rear | North-West Elevation
Scale 1:100 @ A3 | 1:50 @ A1

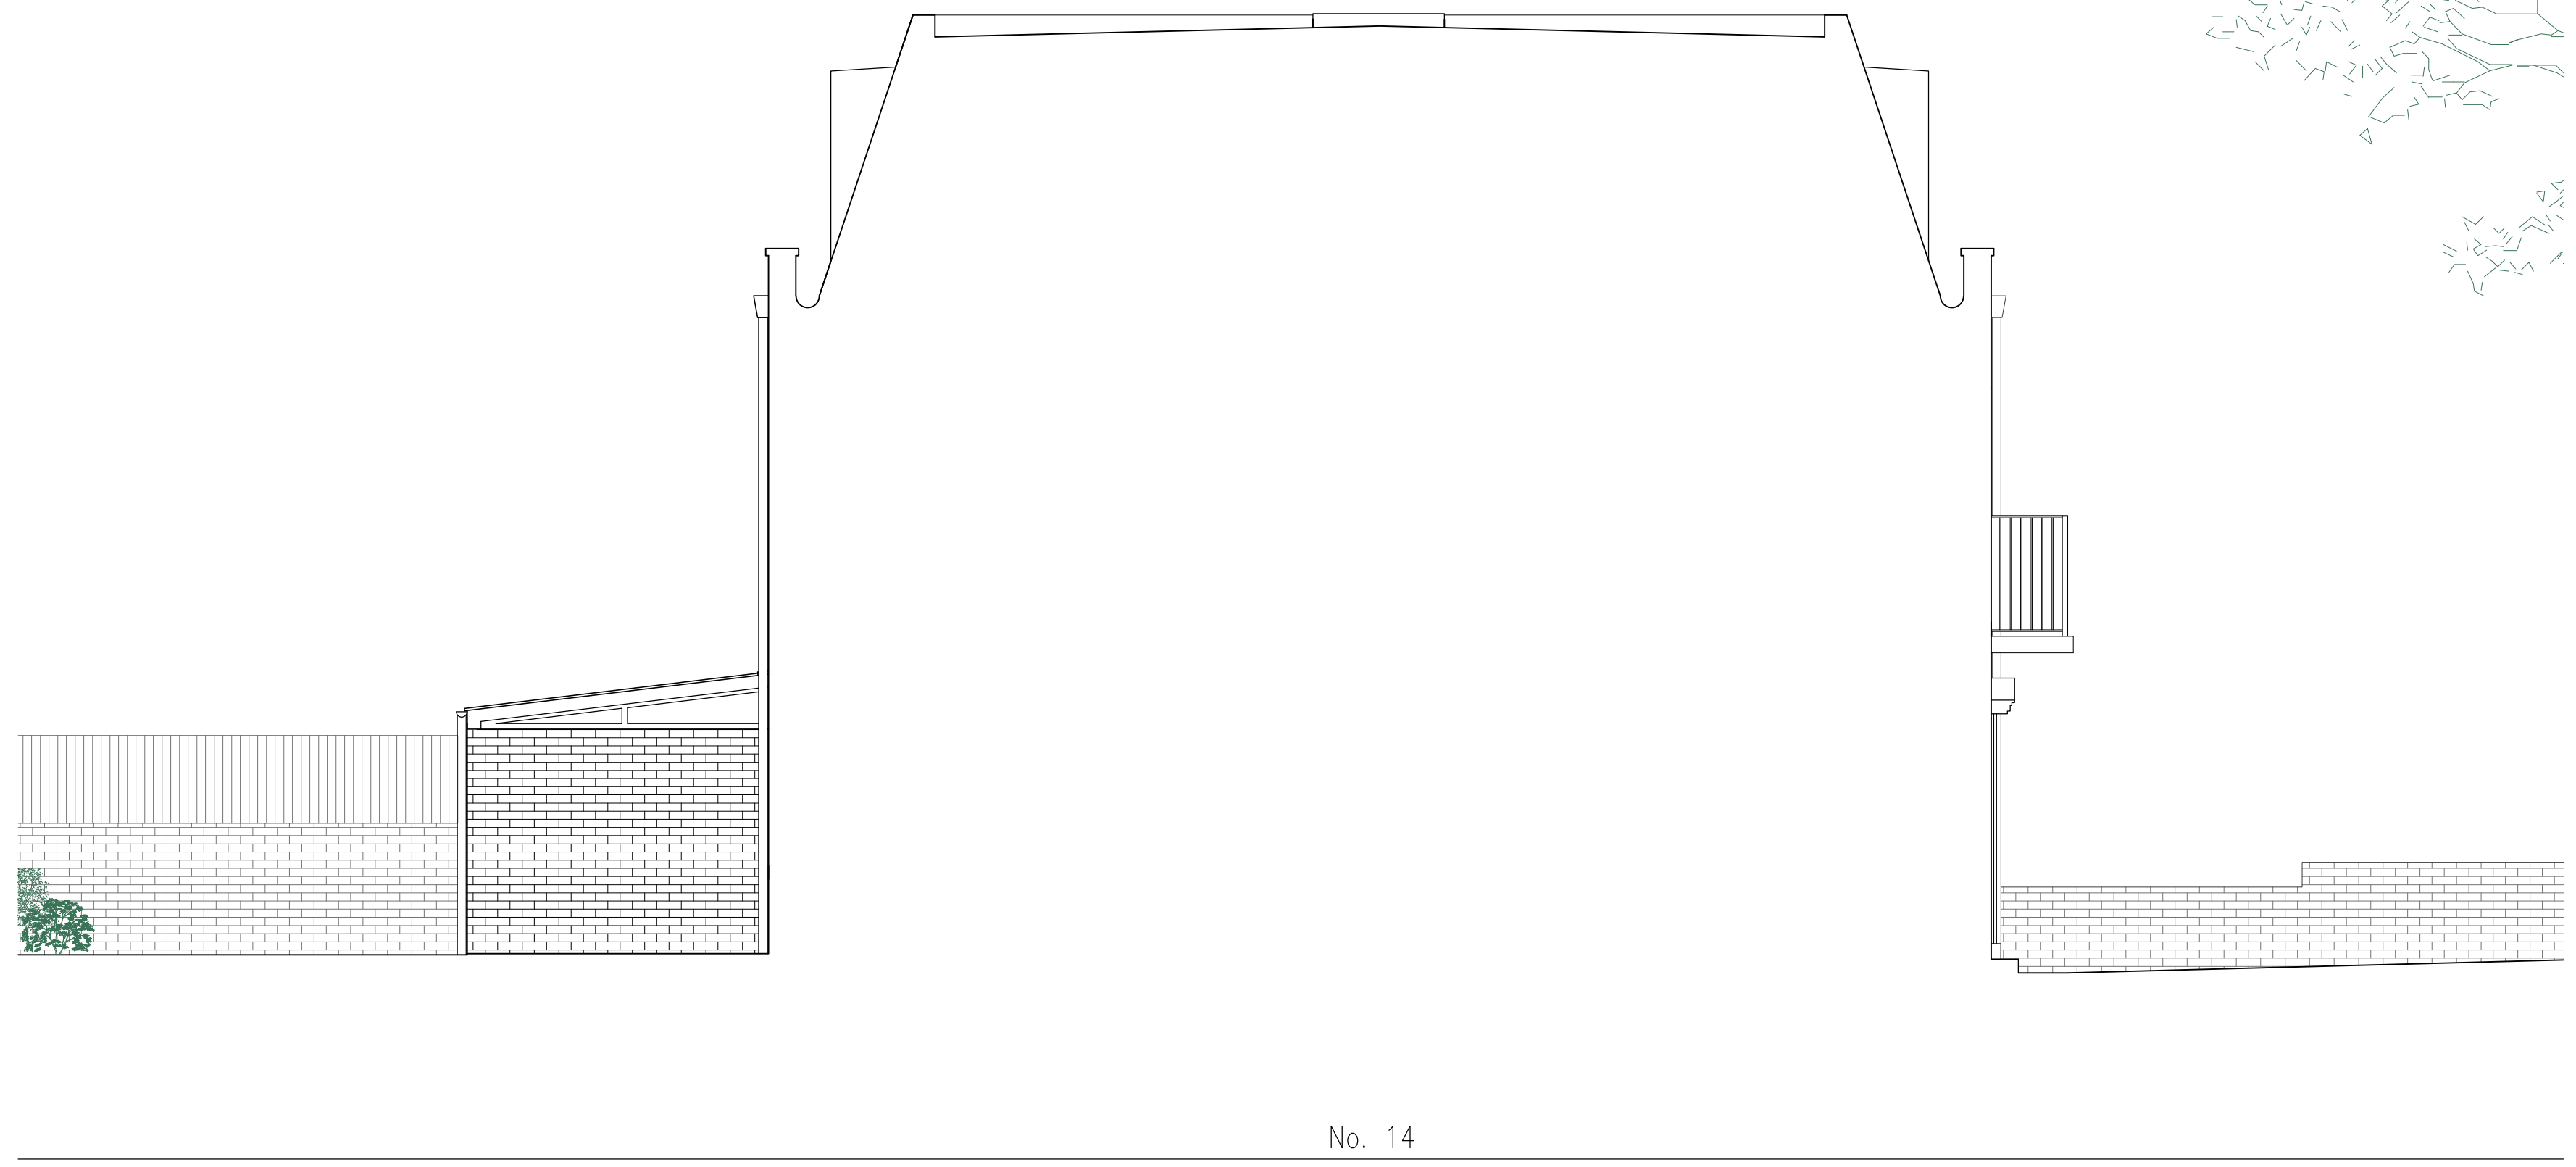

Side | South-West Elevation
Scale 1:100 @ A3 | 1:50 @ A1

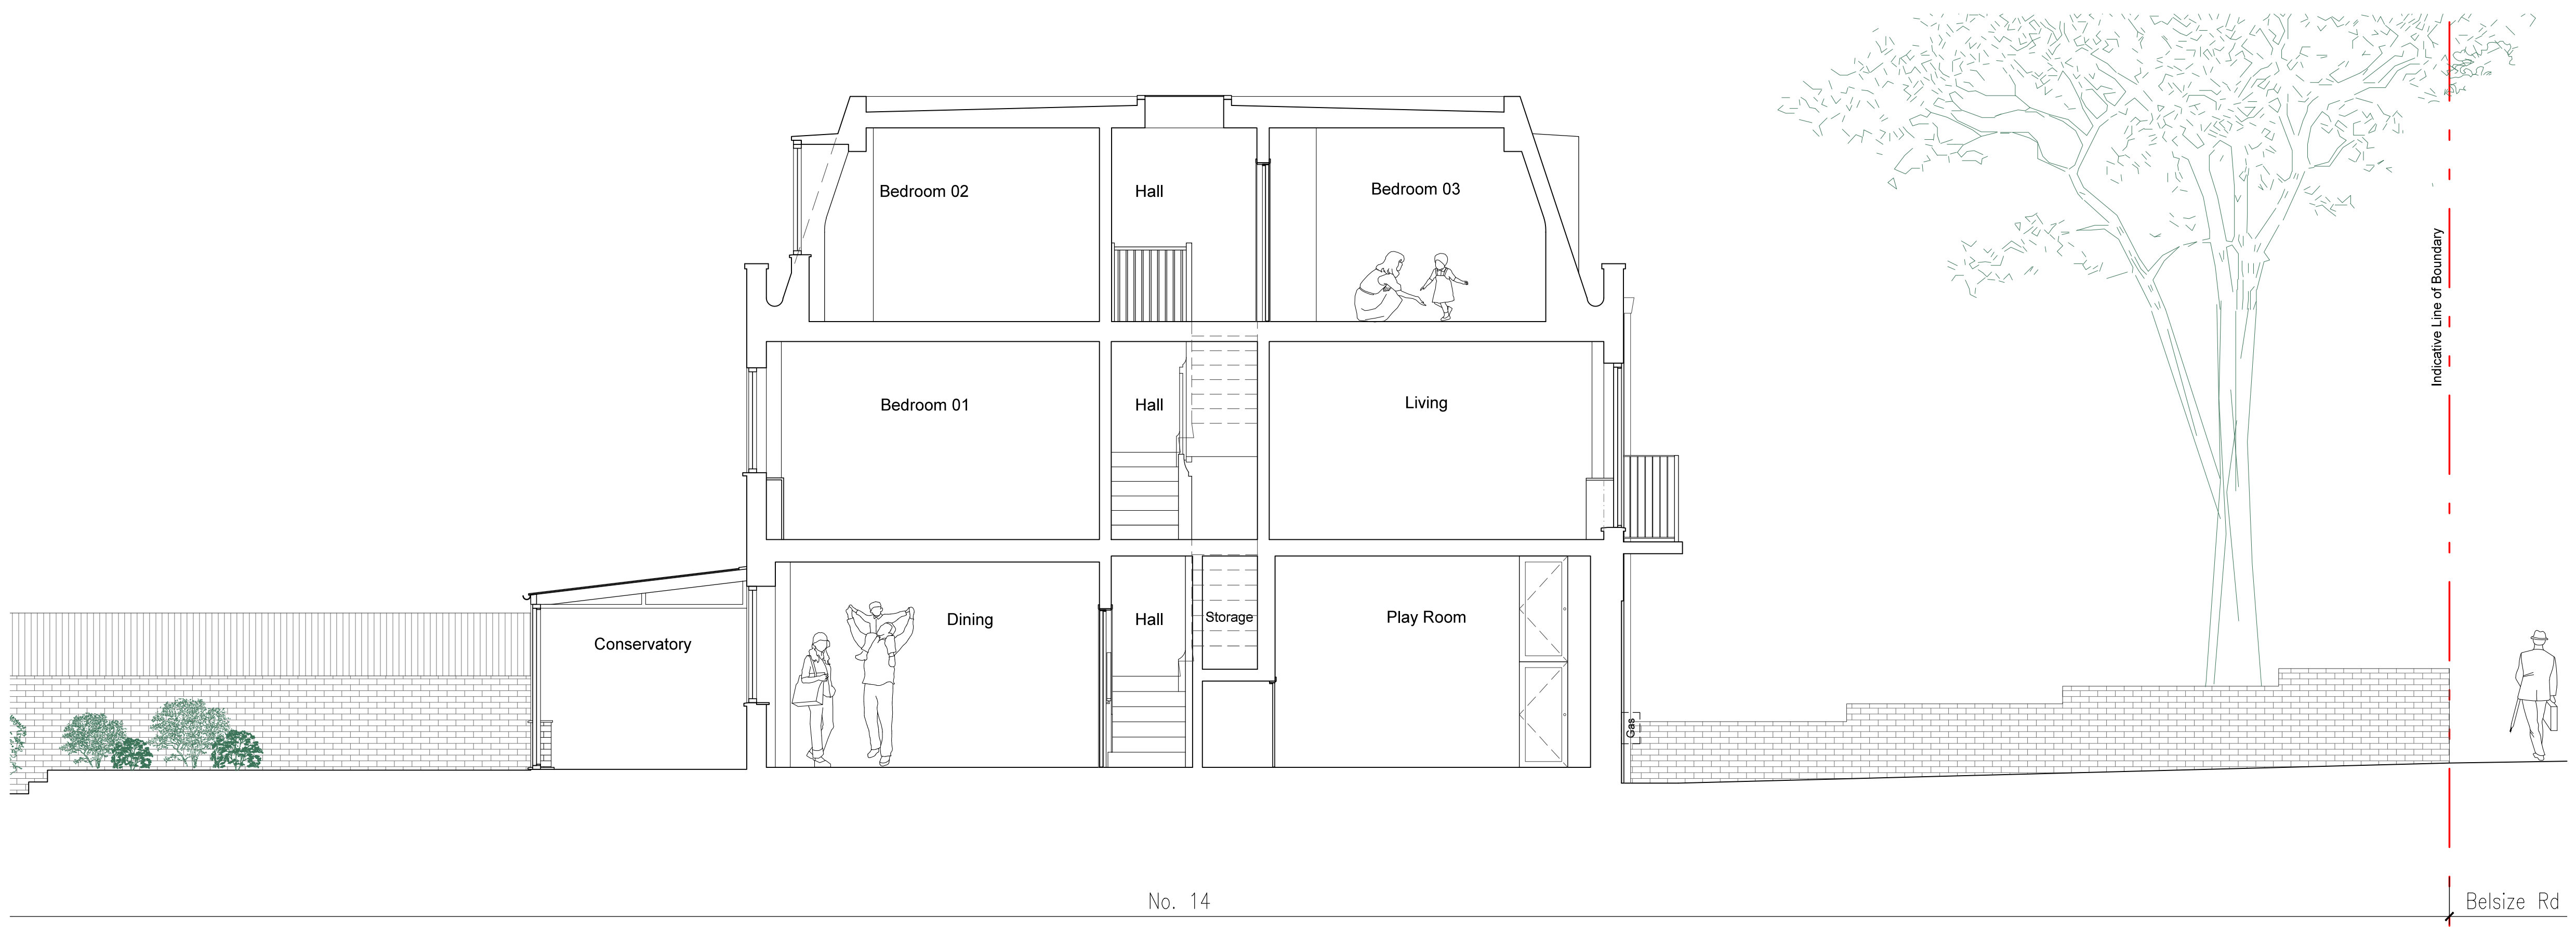

Section AA
Scale 1:100 @ A3 | 1:50 @ A1

REV	DATE	DESCRIPTION	BY
ISSUED FOR INFORMATION NOT FOR CONSTRUCTION			
CONTRACTORS MUST VERIFY ALL DIMENSIONS ON SITE BEFORE COMMENCING WITH ANY WORK. ALL WORKS MUST COMPLY WITH BUILDING REGULATIONS. THIS DRAWING IS PROTECTED BY COPYRIGHT. DO NOT SCALE FROM THIS DRAWING.			
client:	Mona & Tim Seng		
address:	14 Belsize Road NW6 4RD		
project:	Rear Extension		
drawings:	Existing		
drawn by:	CM	scale:	1:100@A3 1:50@A1
checked by:	NI	date:	20/07/2018
dwg no.:	1811.1/A003	rev:	N/A

mulhern remonger design studios
20-22 WENLOCK ROAD LONDON N1 7GU
020 3858 7341
079 4718 0681
info@midsignstudios.com
www.midsignstudios.com