

Notes

This drawing is © Archtype Ltd.
 Check this drawing is the latest revision.
 Do not scale from this drawing.
 Do not use the information on this drawing without checking all dimensions on site.
 Do not use any areas indicated for either valuation, purchase, sale or any other form of legally binding contract.
 Do not reproduce any part of this drawing without prior written consent.
 Report any discrepancies on this document to Archtype.
 Read this drawing in conjunction with the associated models, specifications and related consultant's documents.
 Equivalent products / materials may be Approved where the Employer's Requirements, Thermal Performance, Airtightness and any other specified performance requirements are met. Subject to Archtype "Acceptance".
 All materials to be certified to comply with BS 14001 or BES6001 or be able to provide a Chain of Custody certificate in order to comply Code for Sustainable Homes. All timber species and sources used in this development are not to be listed on the CITES appendices for endangered or threatened species (appendix I, II or III)




Brick Bonds
 All bricks are standard stretcher bond as per VE


Brick Types
 Brick types extents as Mae revised bonds PDF 17.05.04

All Bricks not noted are as VE Schedule
 Floren Meteor Rustic Block


As VE Schedule
 STP/EF/10C-FS, Jannihof,
 Black - Blue Variegated.

Other


-  Starling Boxes (Built in)
-  Sparrow Boxes (Built in)
-  Swift Boxes (Built in)

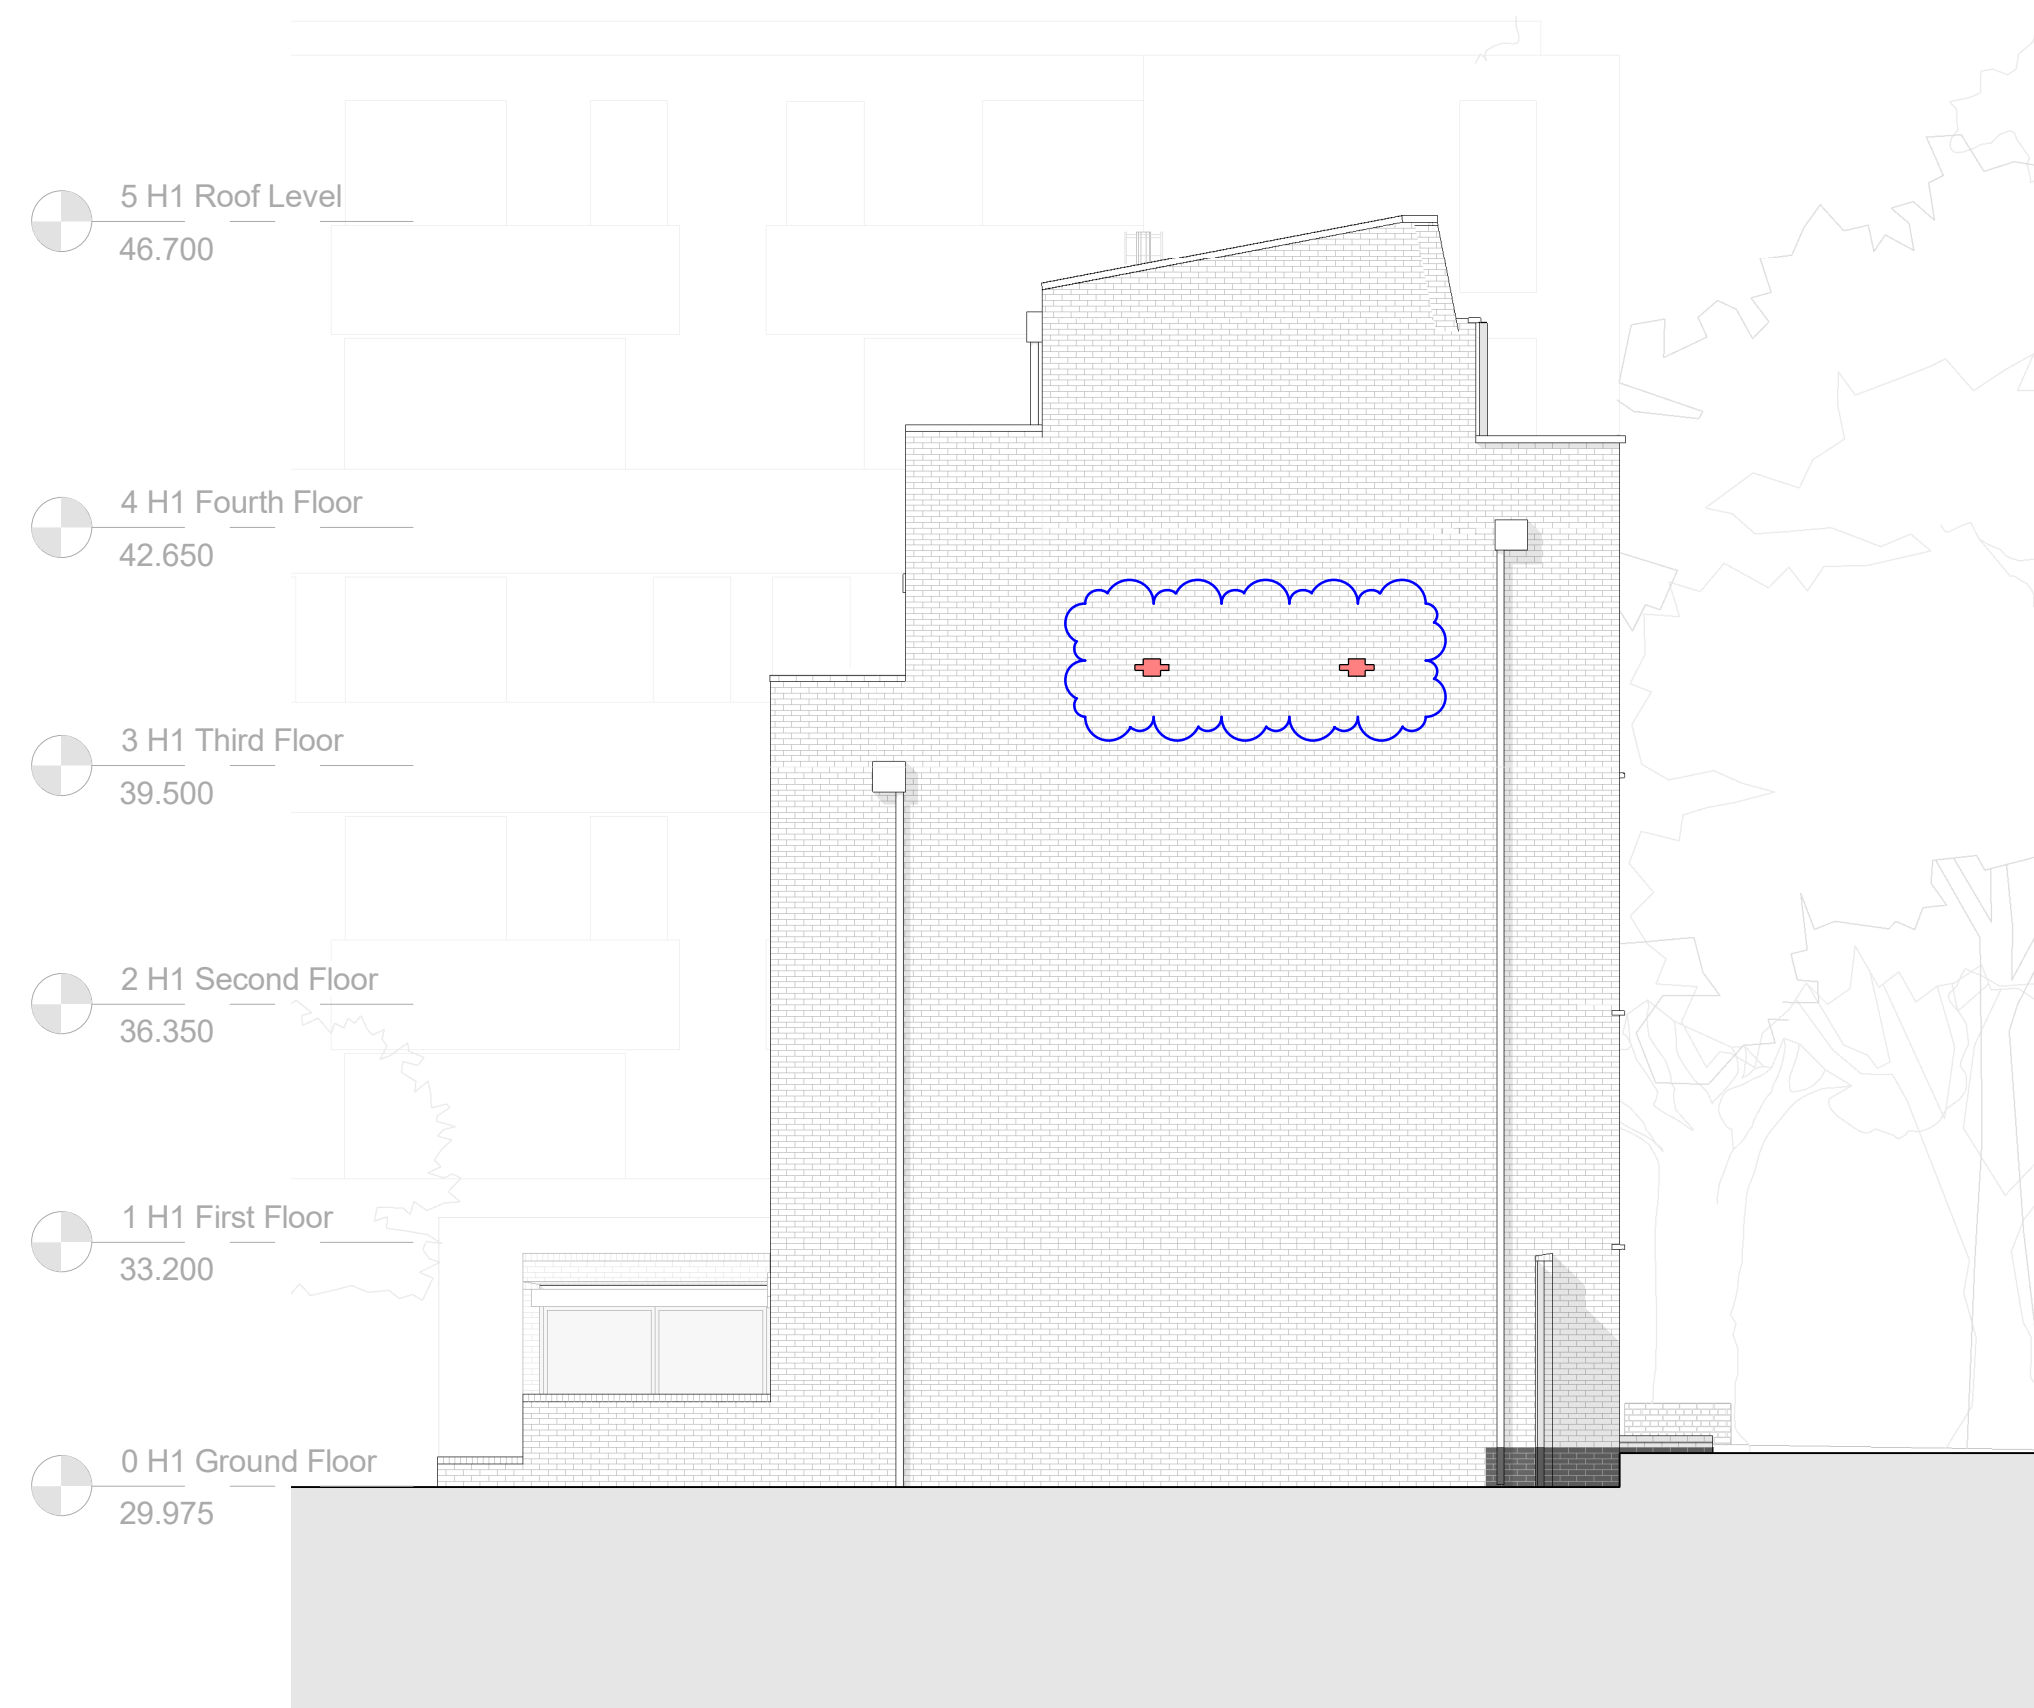

1 East Elevation - Inner West Block
 1 : 100

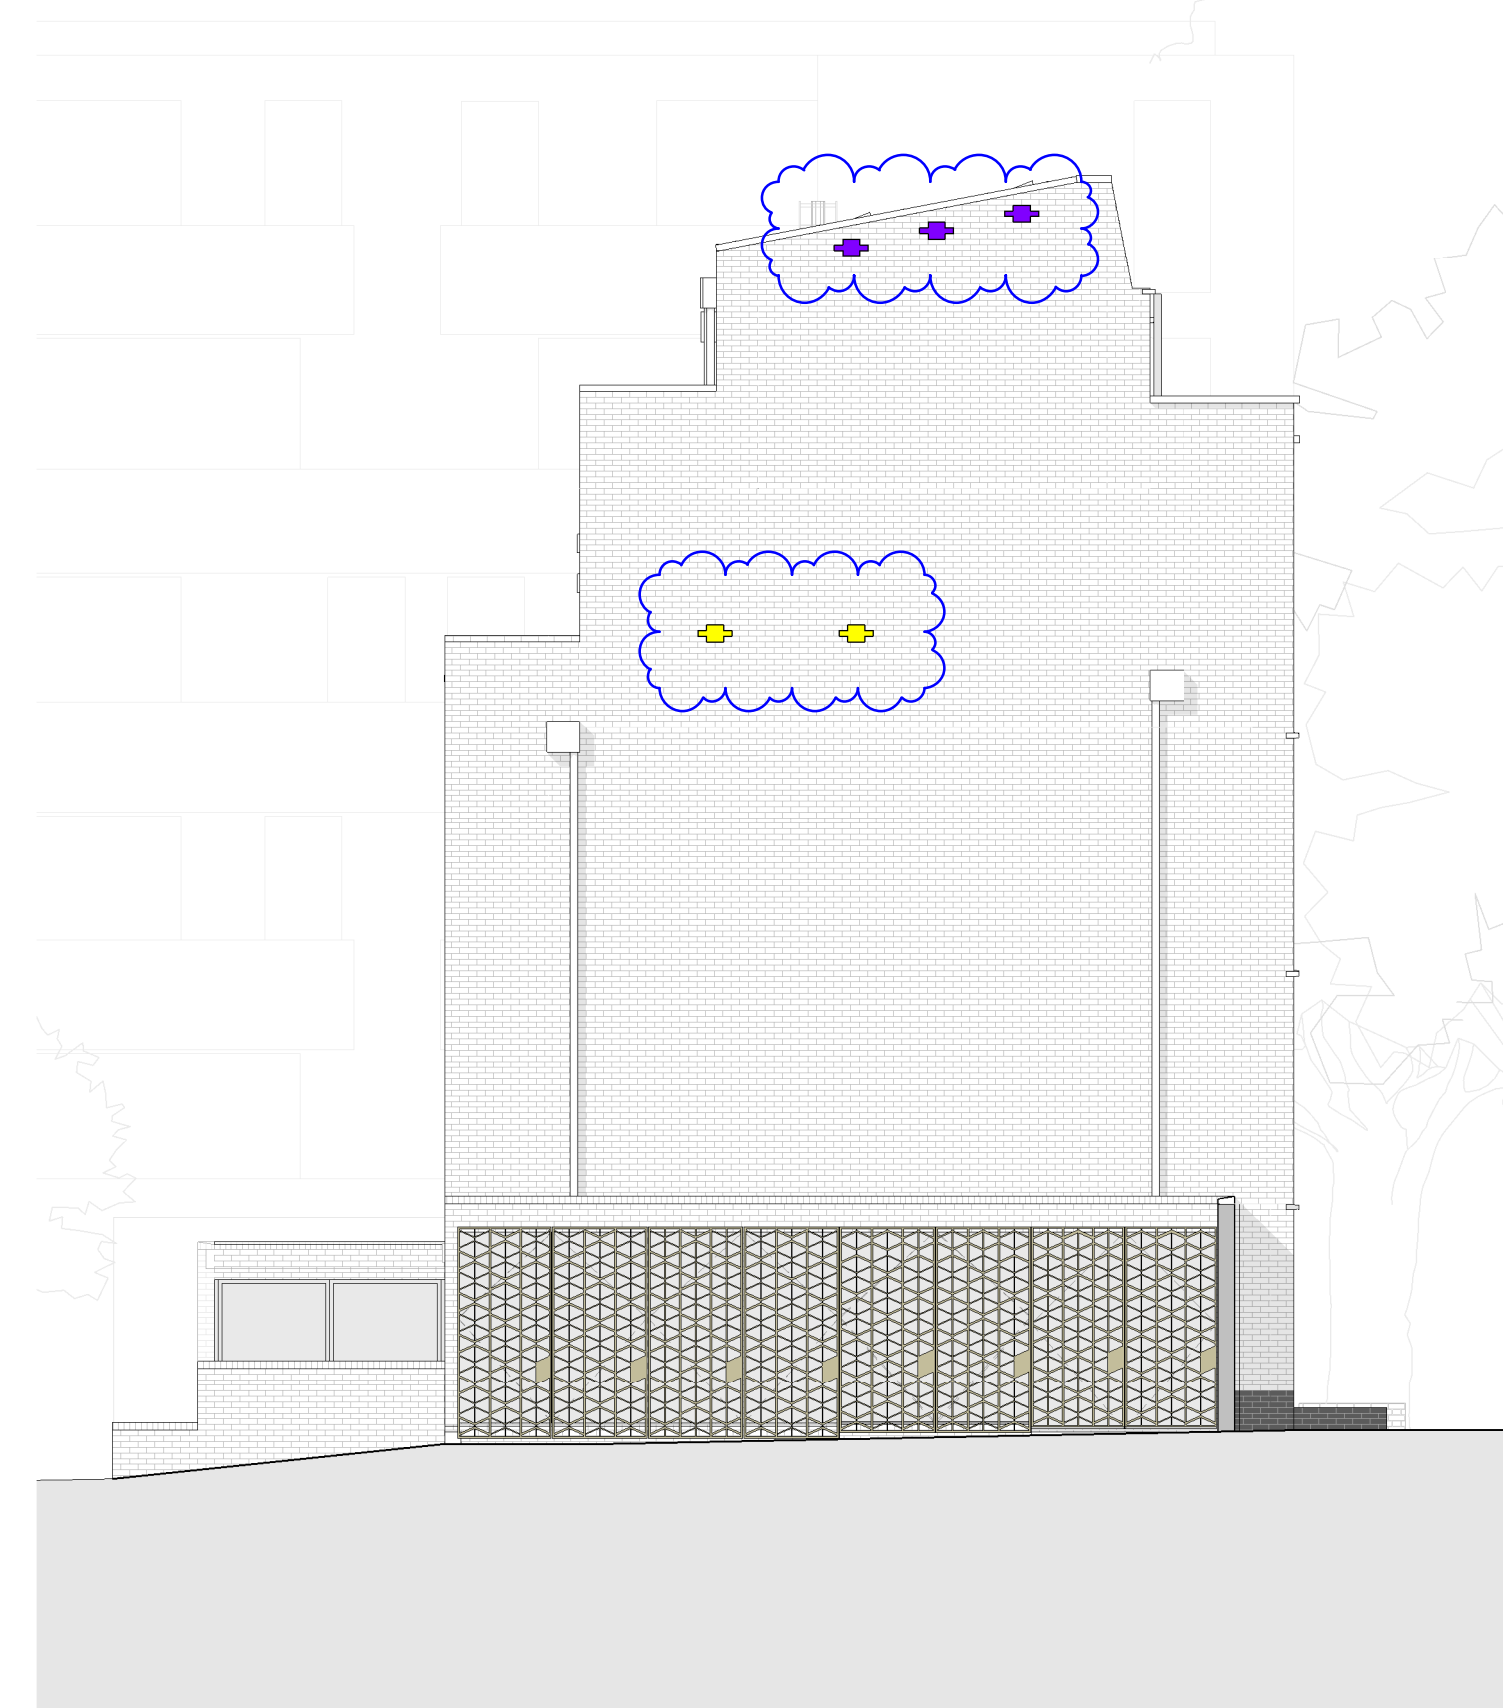


2 East Elevation - Outer East Block
 1 : 100

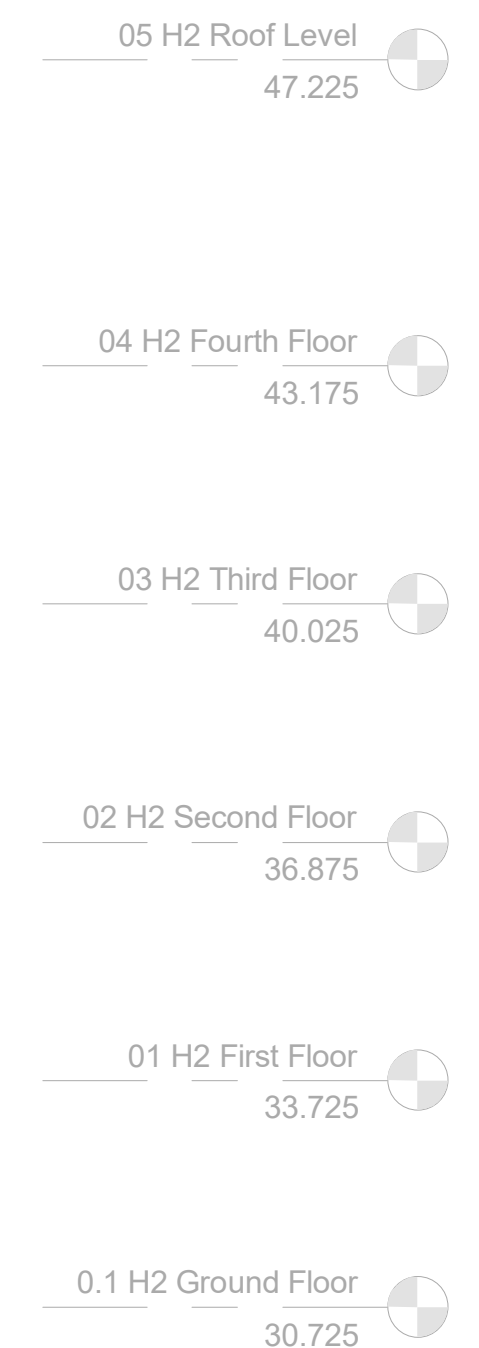

Rev	Date	Description	Drawn	Checked
6	04.09.18	Revision amendment to planning condition 25b	CR	AMF
5	30.08.18	Pre commencement conditions (no 25 (b))	SC	AMF
4	24.01.18	Amendments as per meeting	LM	AMF
3	21.12.17	Planning Amendments	CR	AMF
2	30.11.17	Planning Changes	CR	AMF
1	10.11.17	Planning Changes	CR	AMF

Revision Schedule

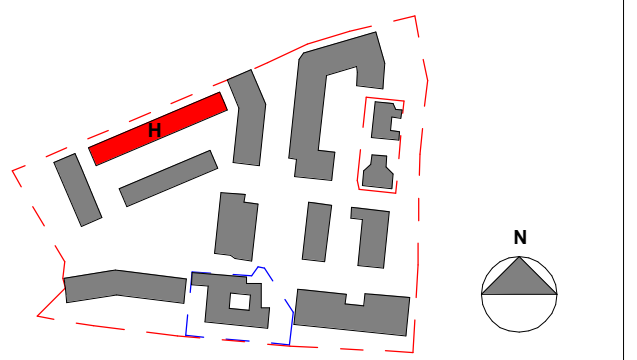

LONDON: 020 7403 2889 WWW.ARCHITYPE.CO.UK HEREFORD: 01981 542 111

Client: Hill Partnership Ltd for Camden Council
 Project: Agar Grove Block H
 Drawing Title: East Elevation
 Project Originator Type Role Phase Block Unit Unique ID
 T14011 - ART - DR - A - 1b H 00 - PL-304
 Status: Code Suitability Description
 S2 Issued For Information
 Revision: Code Revision Description
 PL 6 Issued for Planning
 Scale: 1 : 100 @ A1 Date: 11/08/17
 Drawn by: CR Checked by: AMF
 Internal Project Ref: 8575 Model Ref: AG-RAC2015-A-H