




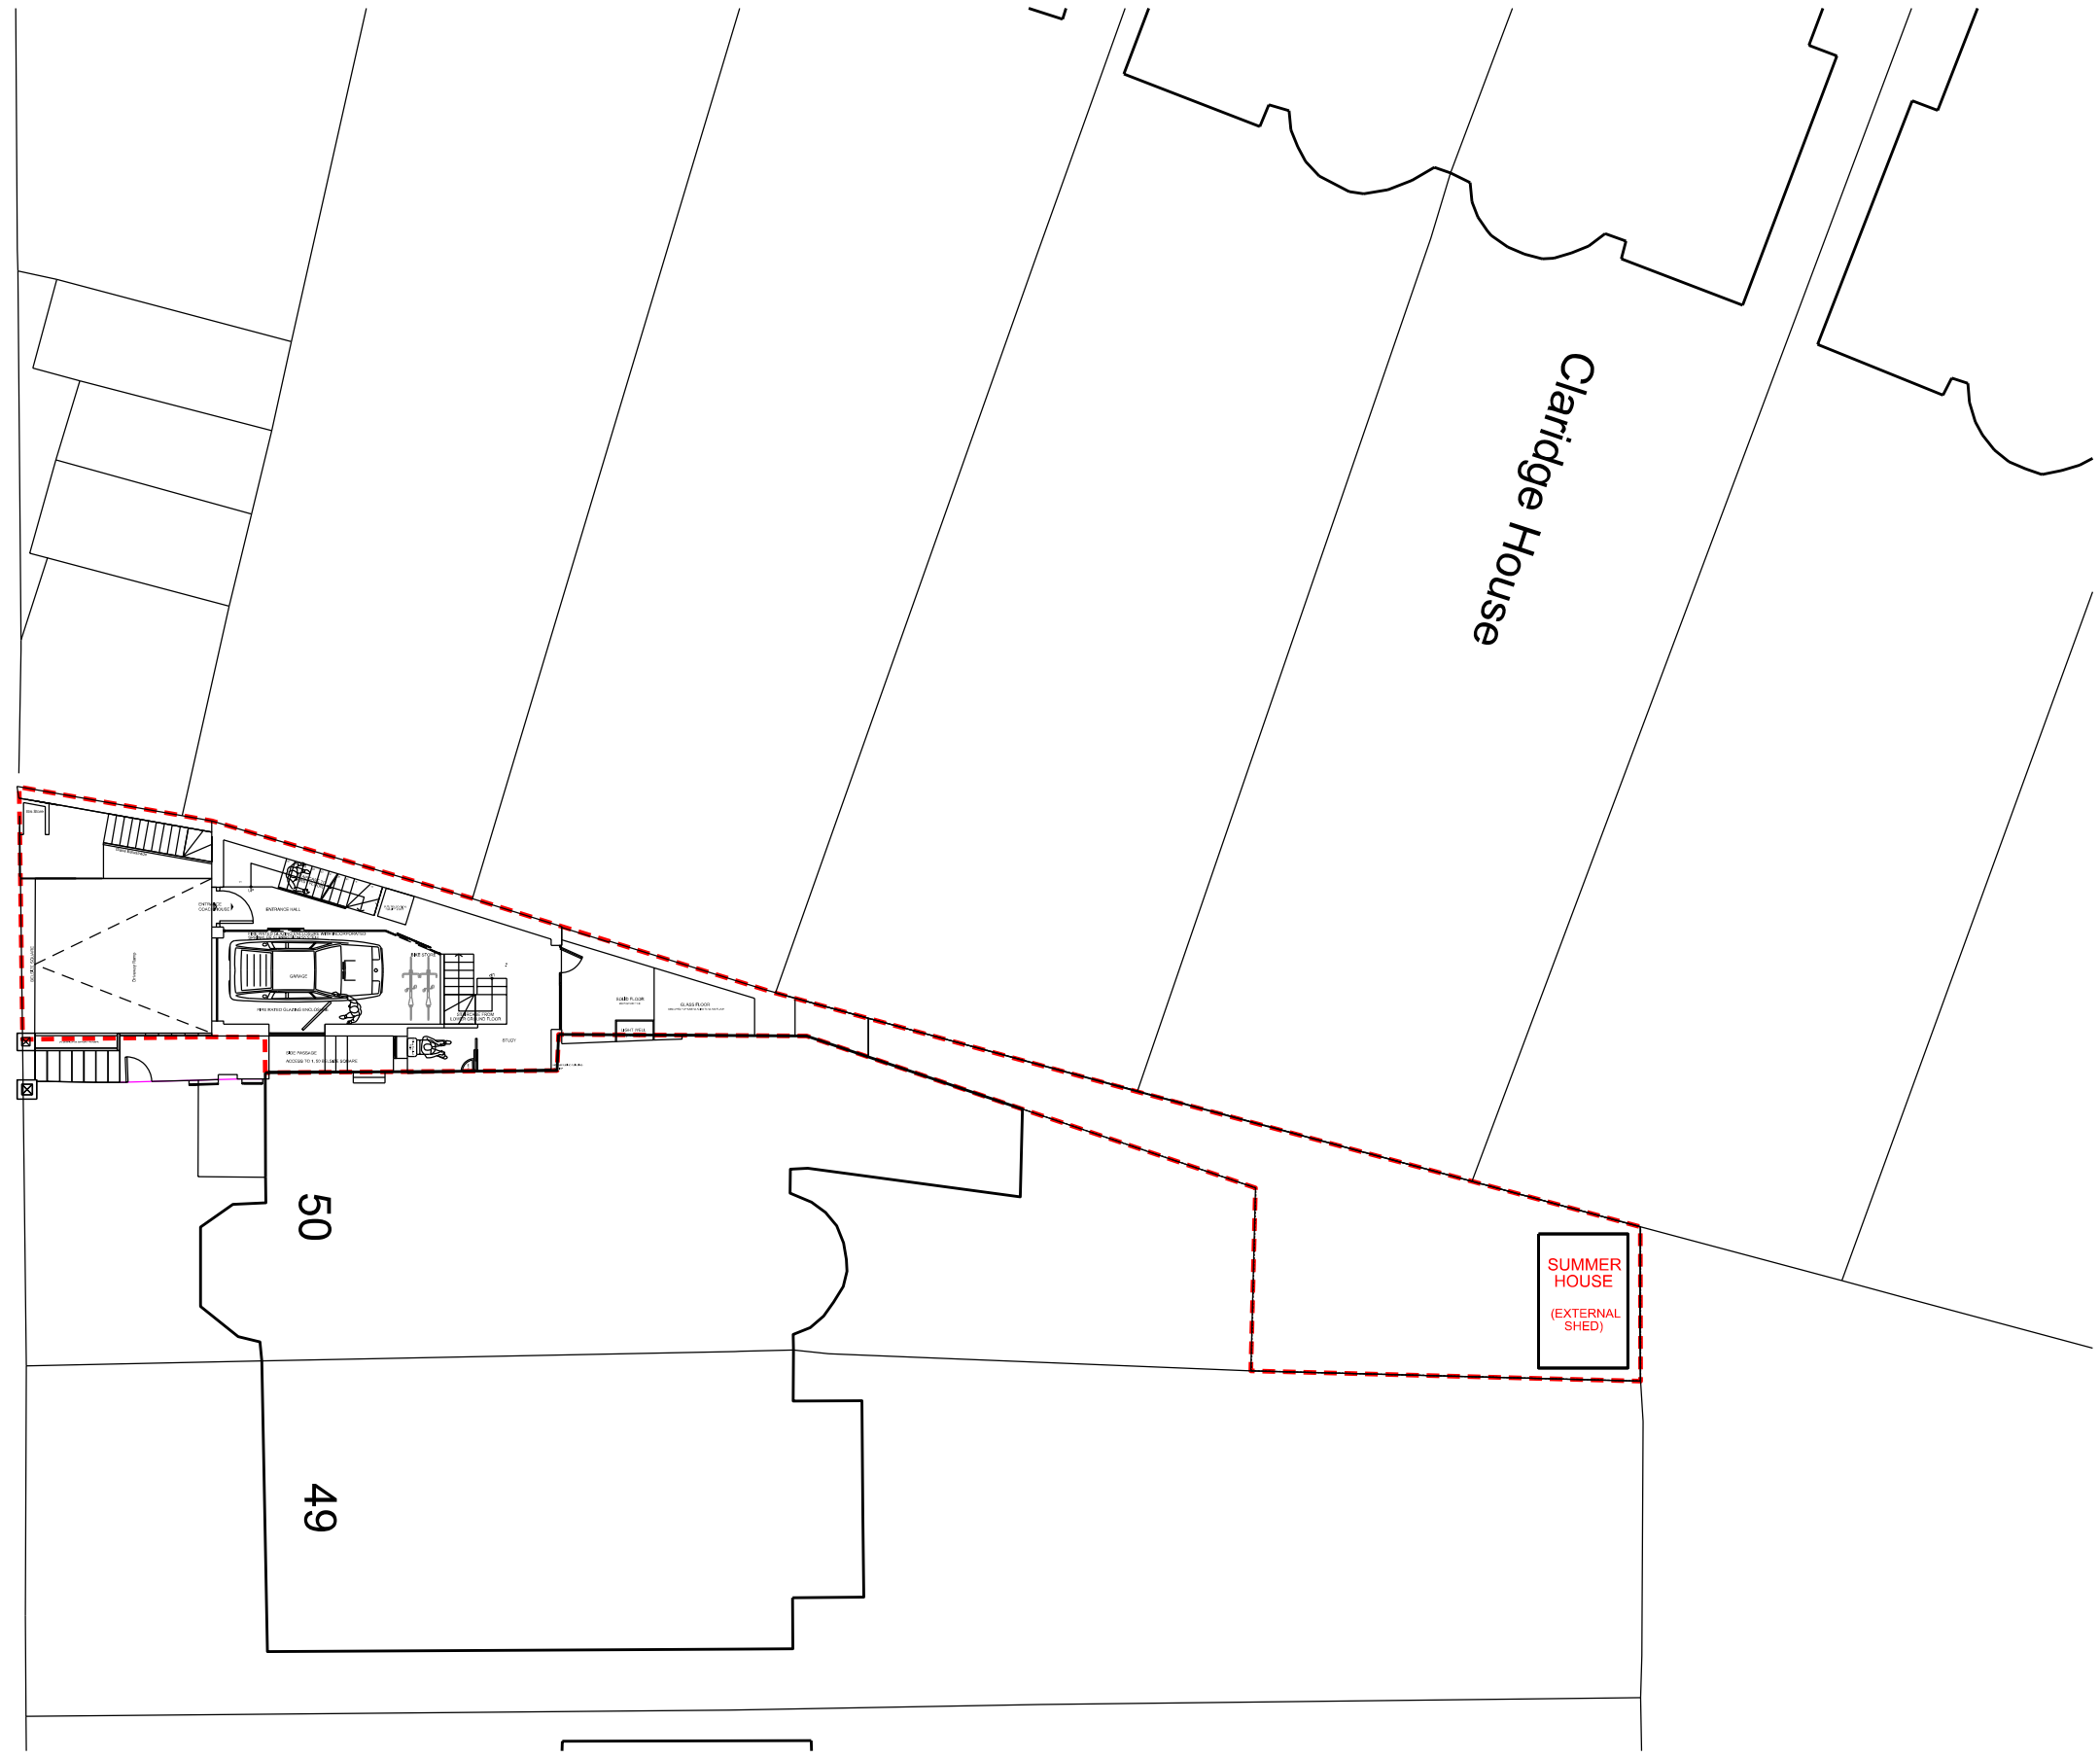


BELSIZE SQUARE

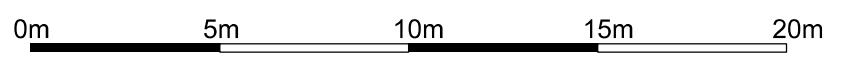

Notes:	Revision:	Studio Gil LTD 5 Rachel Close Ilford IG6 1GE T: +44(0)207 6177 932 E: mail@studio-gil.com	Project: THE COACH HOUSE, 50A BELSIZE SQUARE, LONDON NW3 4HN		
			Drawing Title: Proposed Site Plan		
<small>This drawing is to be read in conjunction with all related drawings. Do not scale from this drawing. All dimensions must be checked and verified on site before commencing any work or producing shop drawings. The originator should be notified immediately of any discrepancy. This drawing is copyright and remains the property of Studio Gil LTD and is not to be reproduced without permission.</small>			Drawing Number: 1507_PL_001		
			Scale: 1:200 @ A3	Date: August 2018	Revision: C
			Status: <input checked="" type="checkbox"/> for information <input type="checkbox"/> for tender <input type="checkbox"/> for construction		


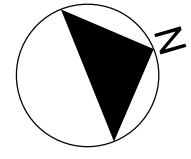


The Coach House,
50A Belsize Square
London NW3 4HN

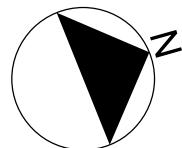



0m 5m 10m 15m 20m

Notes:	Revision:	Studio Gil LTD 5 Rachel Close Ilford IG6 1GE T: +44(0)207 6177 932 E: mail@studio-gil.com			Project: THE COACH HOUSE, 50A BELSIZE SQUARE, LONDON NW3 4HN		
		This drawing is to be read in conjunction with all related drawings. Do not scale from this drawing. All dimensions must be checked and verified on site before commencing any work or producing shop drawings. The originator should be notified immediately of any discrepancy. This drawing is copyright and remains the property of Studio Gil LTD and is not to be reproduced without permission.		Drawing Title: Proposed Street Elevation		Drawing Number: 1507_PL_002	
		Scale: 1:200 @ A3		Date: July 2018		Revision: B	
		Status: <input checked="" type="checkbox"/> for information		<input type="checkbox"/> for tender		<input type="checkbox"/> for construction	

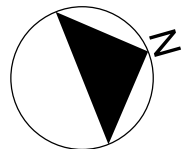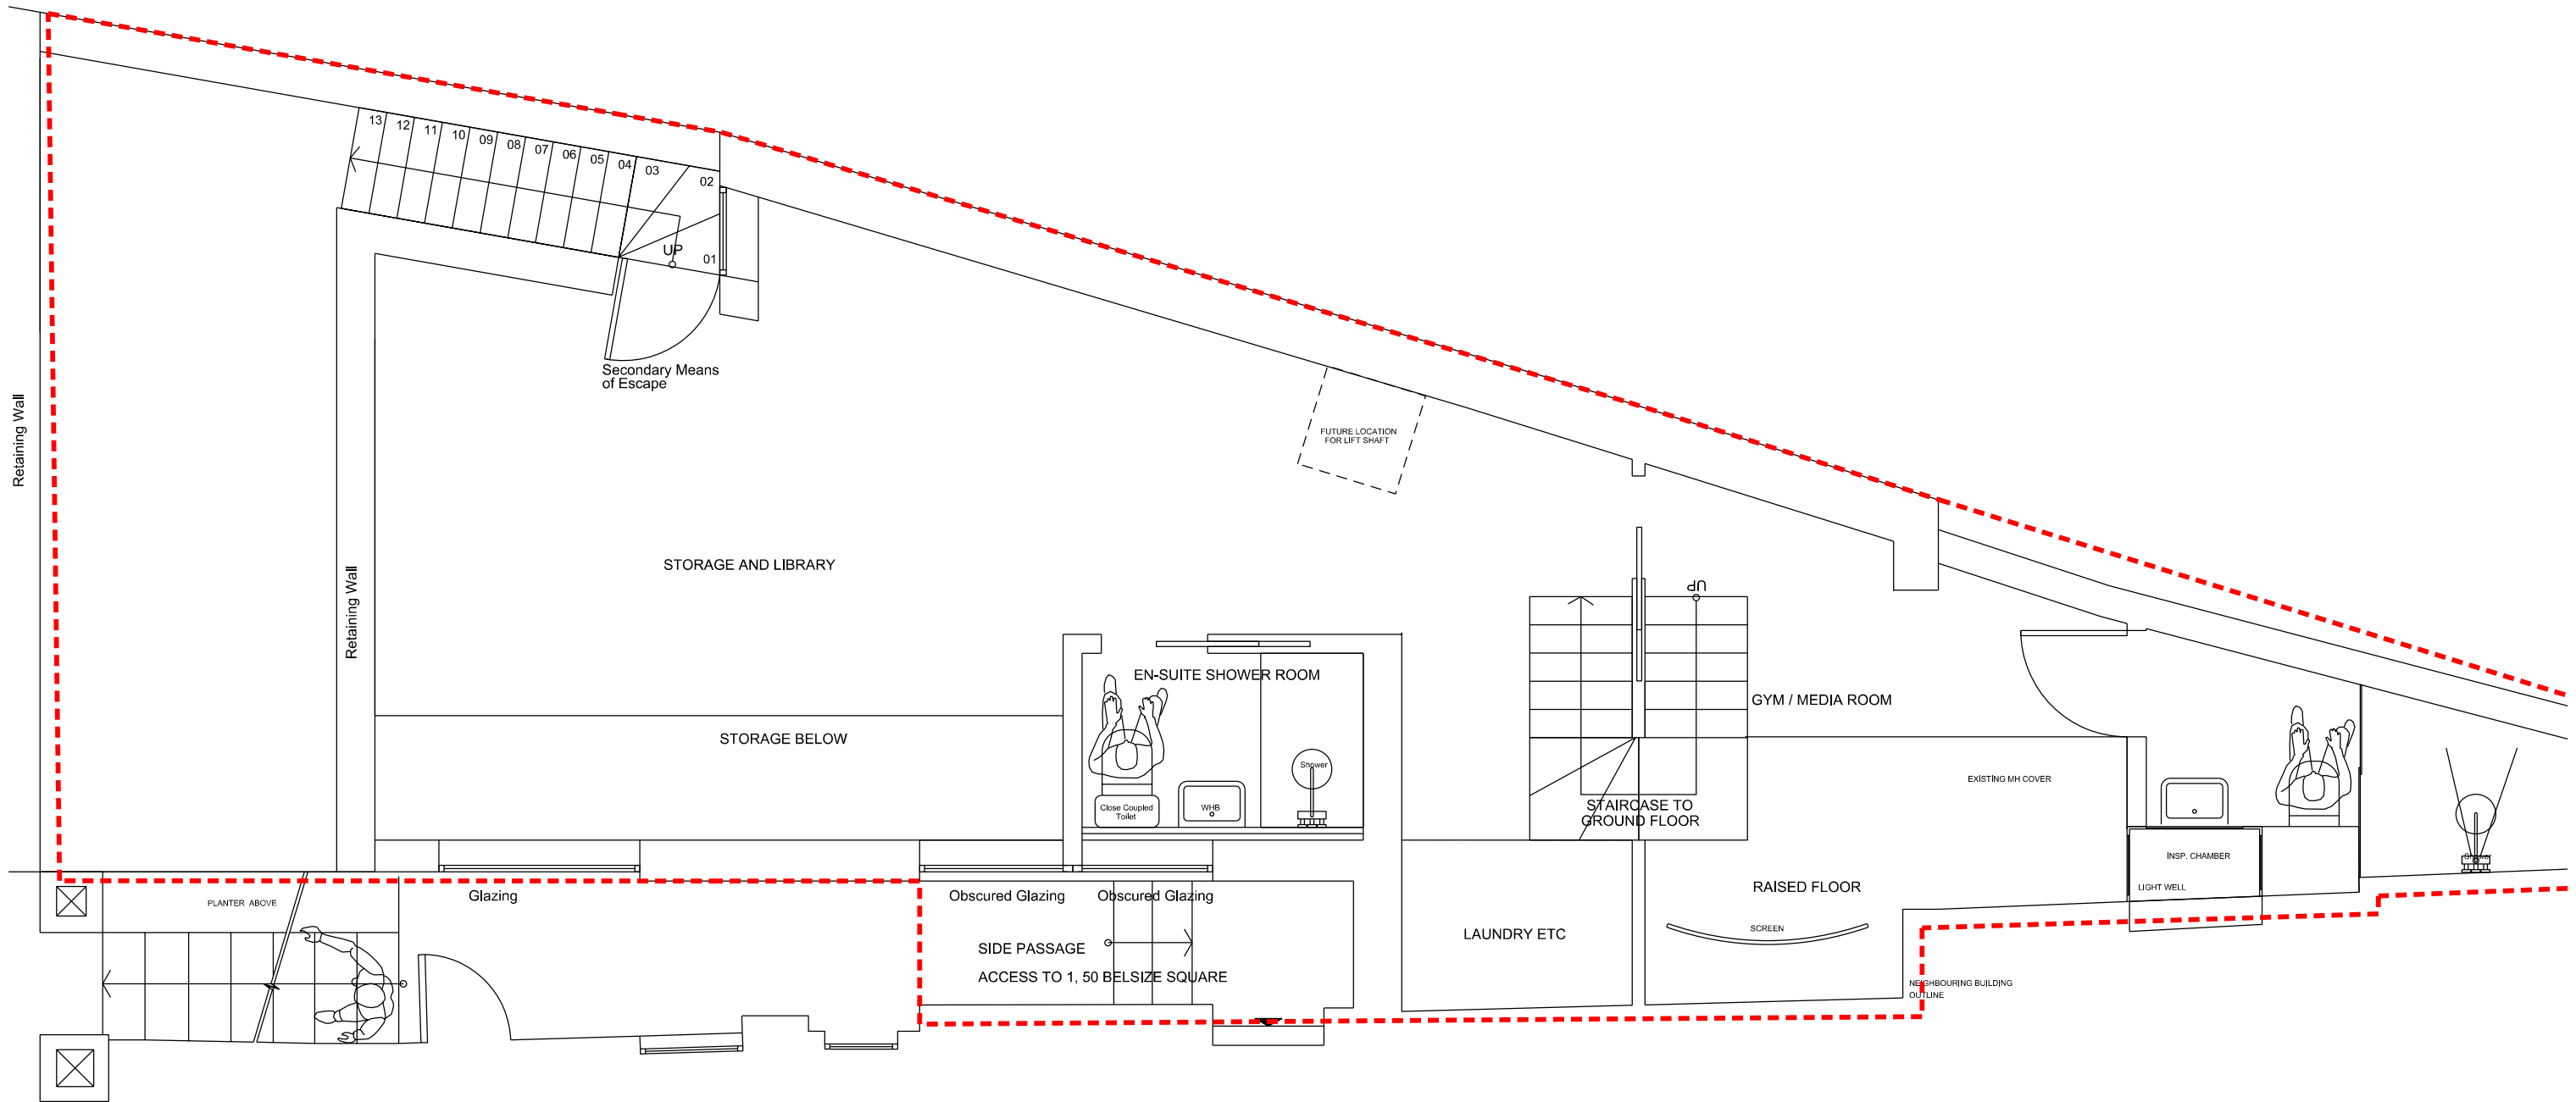


0m 1 2 3 4 5m

Notes: <small>This drawing is to be read in conjunction with all related drawings. Do not scale from this drawing. All dimensions must be checked and verified on site before commencing any work or producing shop drawings. The originator should be notified immediately of any discrepancy. This drawing is copyright and remains the property of Studio Gil LTD and is not to be reproduced without permission.</small>	Revision:	Studio Gil LTD 5 Rachel Close Ilford IG6 1GE T: +44(0)207 6177 932 E: mail@studio-gil.com	Project: THE COACH HOUSE, 50A BELSIZE SQUARE, LONDON NW3 4HN		
			Drawing Title: Proposed Lower Ground Floor Plan		
Drawing Number: 1507_PL_003			Scale: 1:50 @ A3	Date: August 2018	Revision: C
Status: <input checked="" type="checkbox"/> for information <input type="checkbox"/> for tender <input type="checkbox"/> for construction					

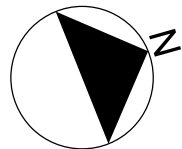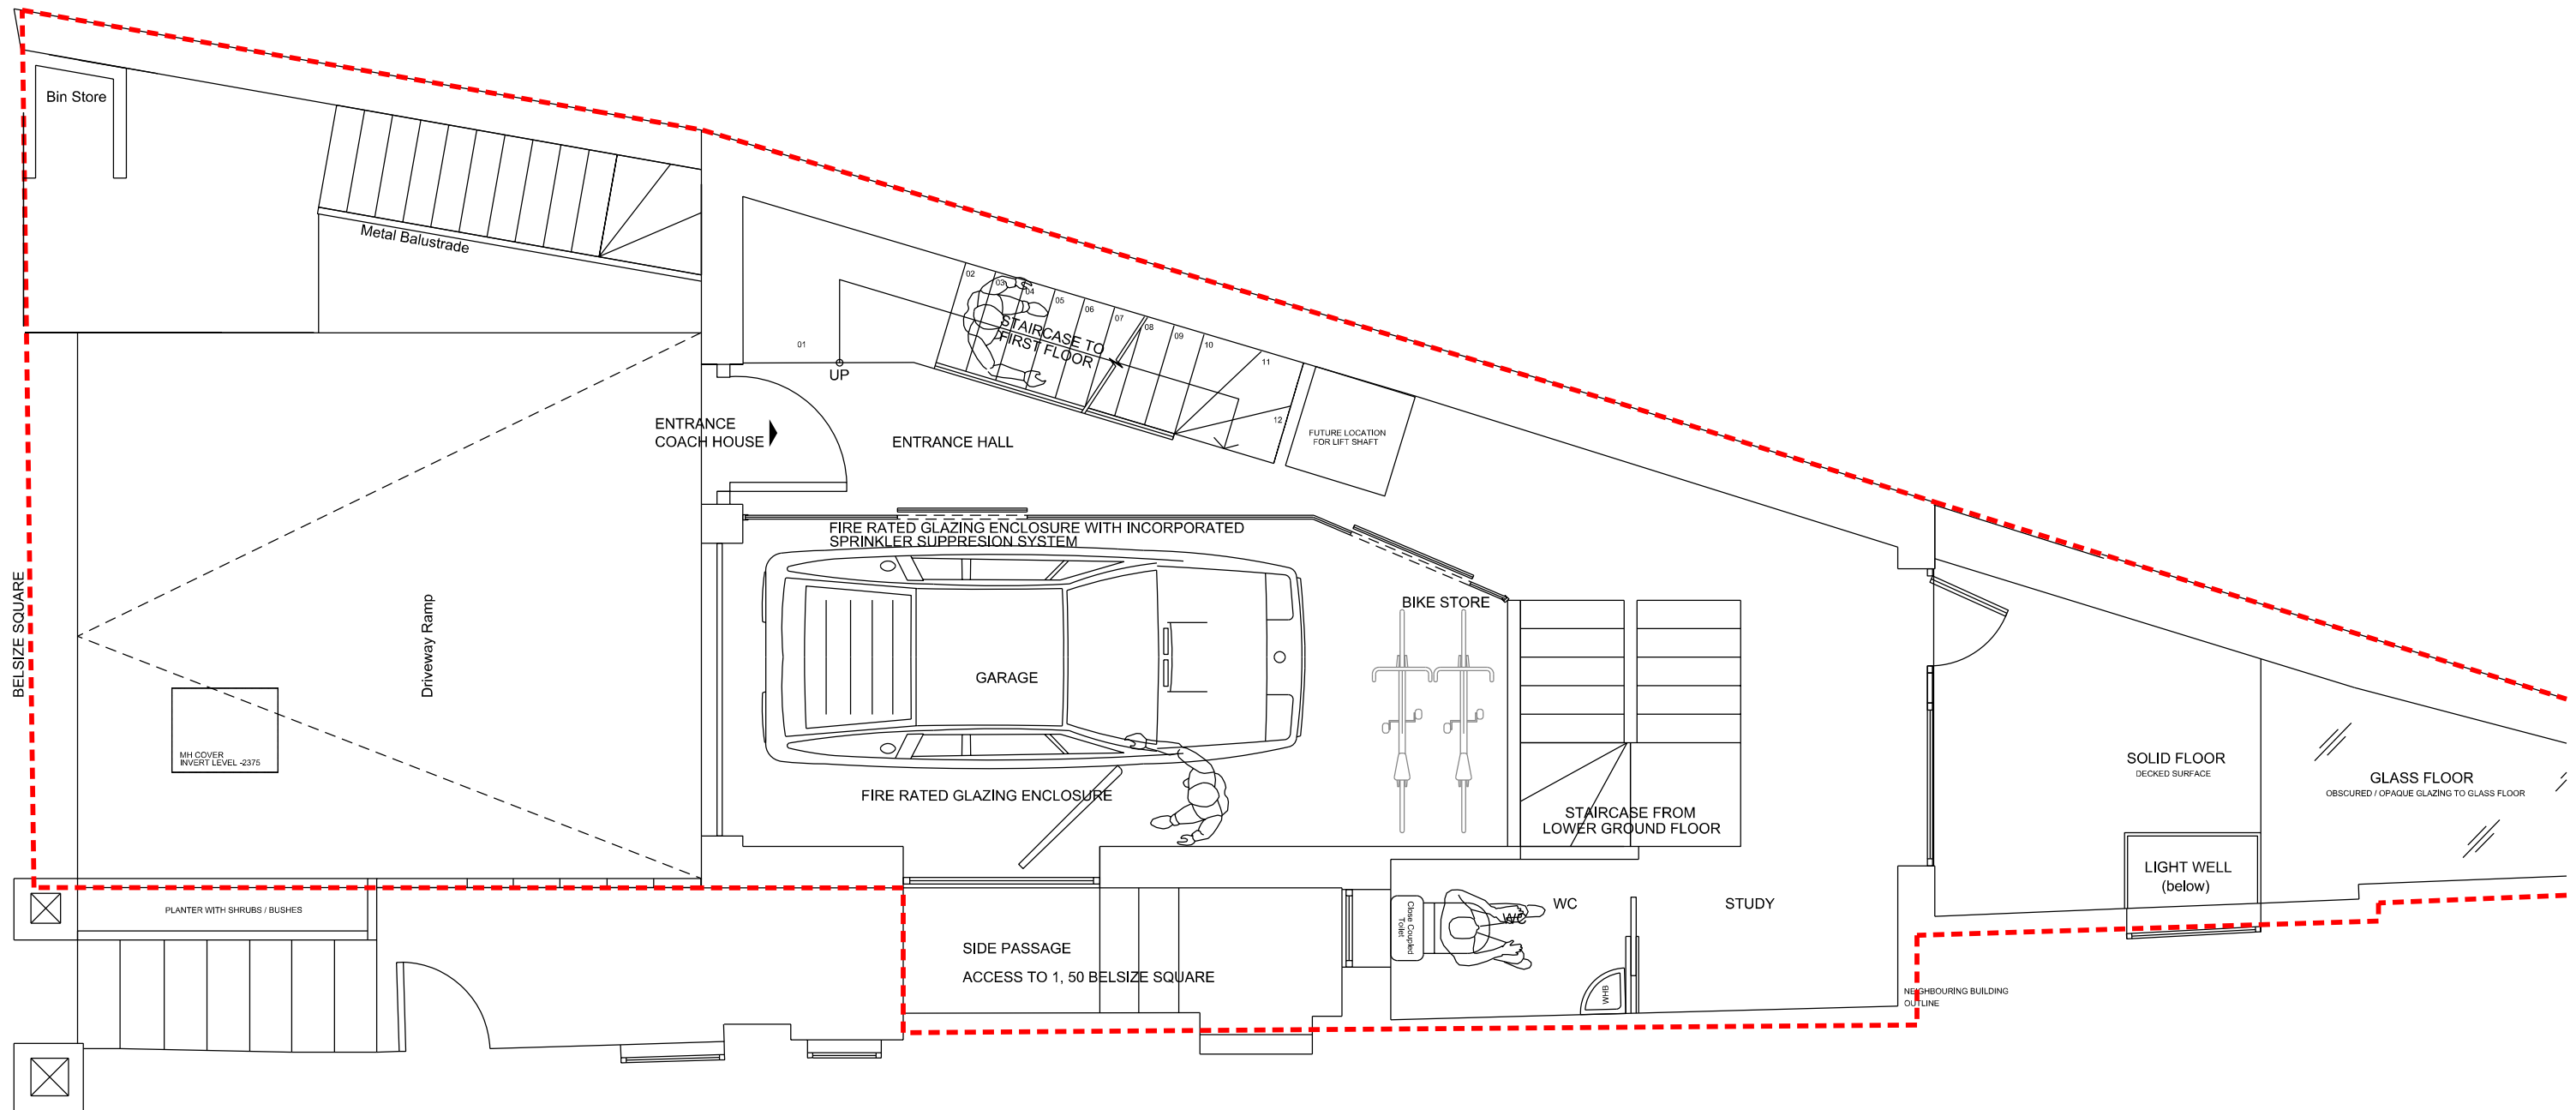

0m 1 2 3 4 5m

Notes:	Revision:	Studio Gil LTD 5 Rachel Close Ilford IG6 1GE T: +44(0)207 6177 932 E: mail@studio-gil.com	Project: THE COACH HOUSE, 50A BELSIZE SQUARE, LONDON NW3 4HN		
			Drawing Title: Proposed Ground Floor Plan		
<small>This drawing is to be read in conjunction with all related drawings. Do not scale from this drawing. All dimensions must be checked and verified on site before commencing any work or producing shop drawings. The originator should be notified immediately of any discrepancy. This drawing is copyright and remains the property of Studio Gil LTD and is not to be reproduced without permission.</small>			Drawing Number: 1507_PL_004		
			Scale: 1:50 @ A3	Date: August 2018	Revision: D
Status: <input checked="" type="checkbox"/> for information <input type="checkbox"/> for tender <input type="checkbox"/> for construction					

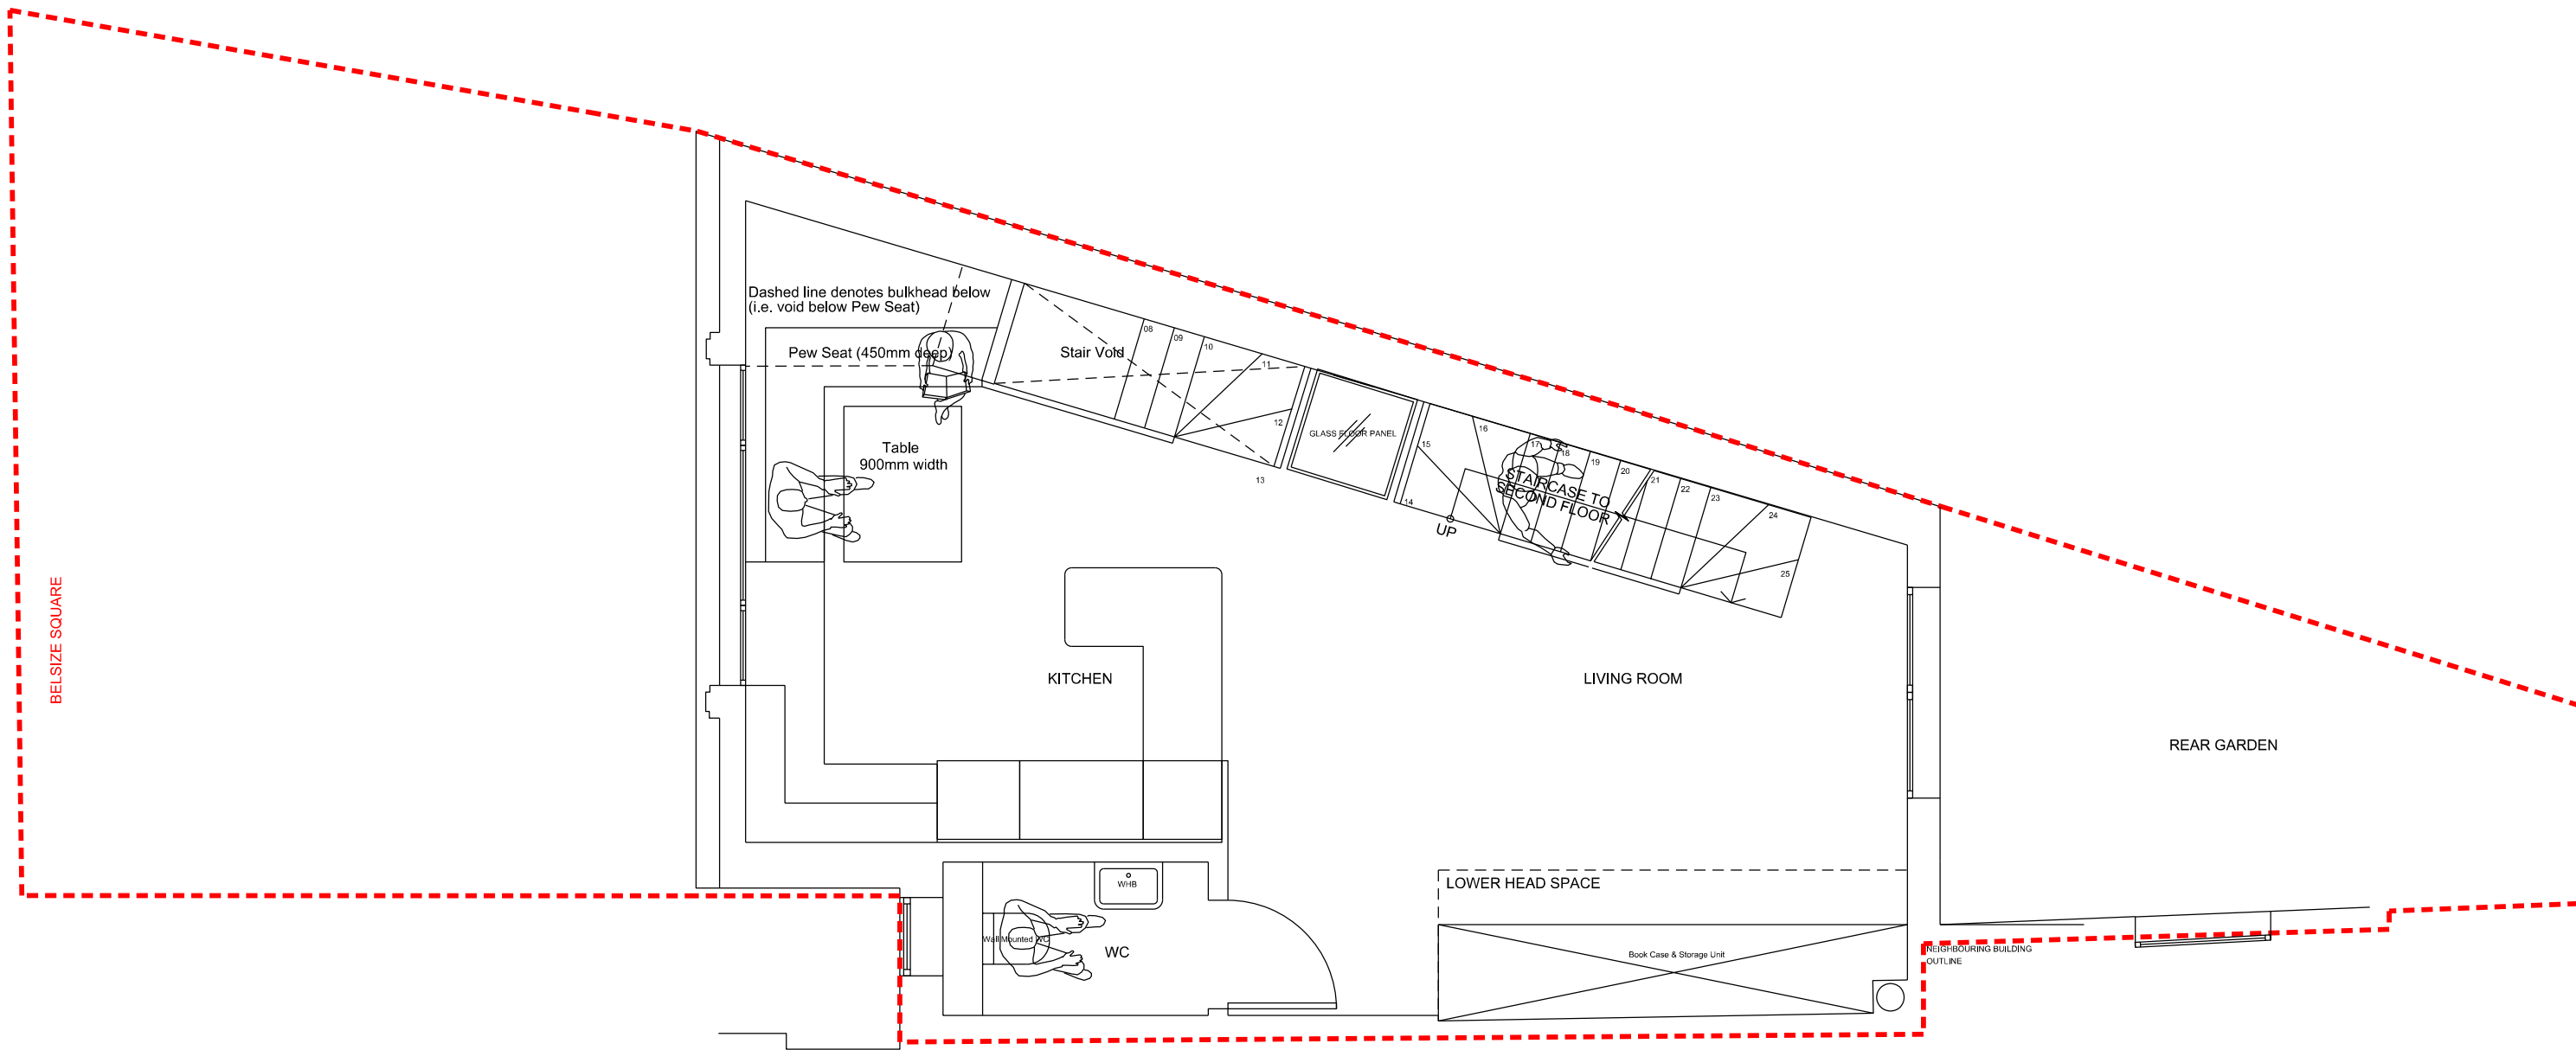

BELSIZE SQUARE

Dashed line denotes bulkhead below
(i.e. void below Pew Seat)

Pew Seat (450mm deep)

Table
900mm width

KITCHEN

LIVING ROOM


REAR GARDEN

WC



LOWER HEAD SPACE

Book Case & Storage Unit

NEIGHBOURING BUILDING
OUTLINE

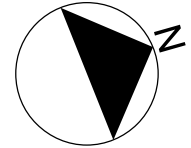


Notes:	Revision:	Studio Gil LTD 5 Rachel Close Ilford IG6 1GE T: +44(0)207 6177 932 E: mail@studio-gil.com	Project: THE COACH HOUSE, 50A BELSIZE SQUARE, LONDON NW3 4HN		
			Drawing Title: Proposed First Floor Plan		
			Drawing Number: 1507_PL_005		
			Scale: 1:50 @ A3	Date: July 2018	Revision: B
<small>This drawing is to be read in conjunction with all related drawings. Do not scale from this drawing. All dimensions must be checked and verified on site before commencing any work or producing shop drawings. The originator should be notified immediately of any discrepancy. This drawing is copyright and remains the property of Studio Gil LTD and is not to be reproduced without permission.</small>			Status: <input checked="" type="checkbox"/> for information <input type="checkbox"/> for tender <input type="checkbox"/> for construction		

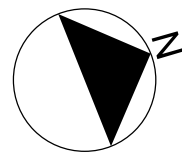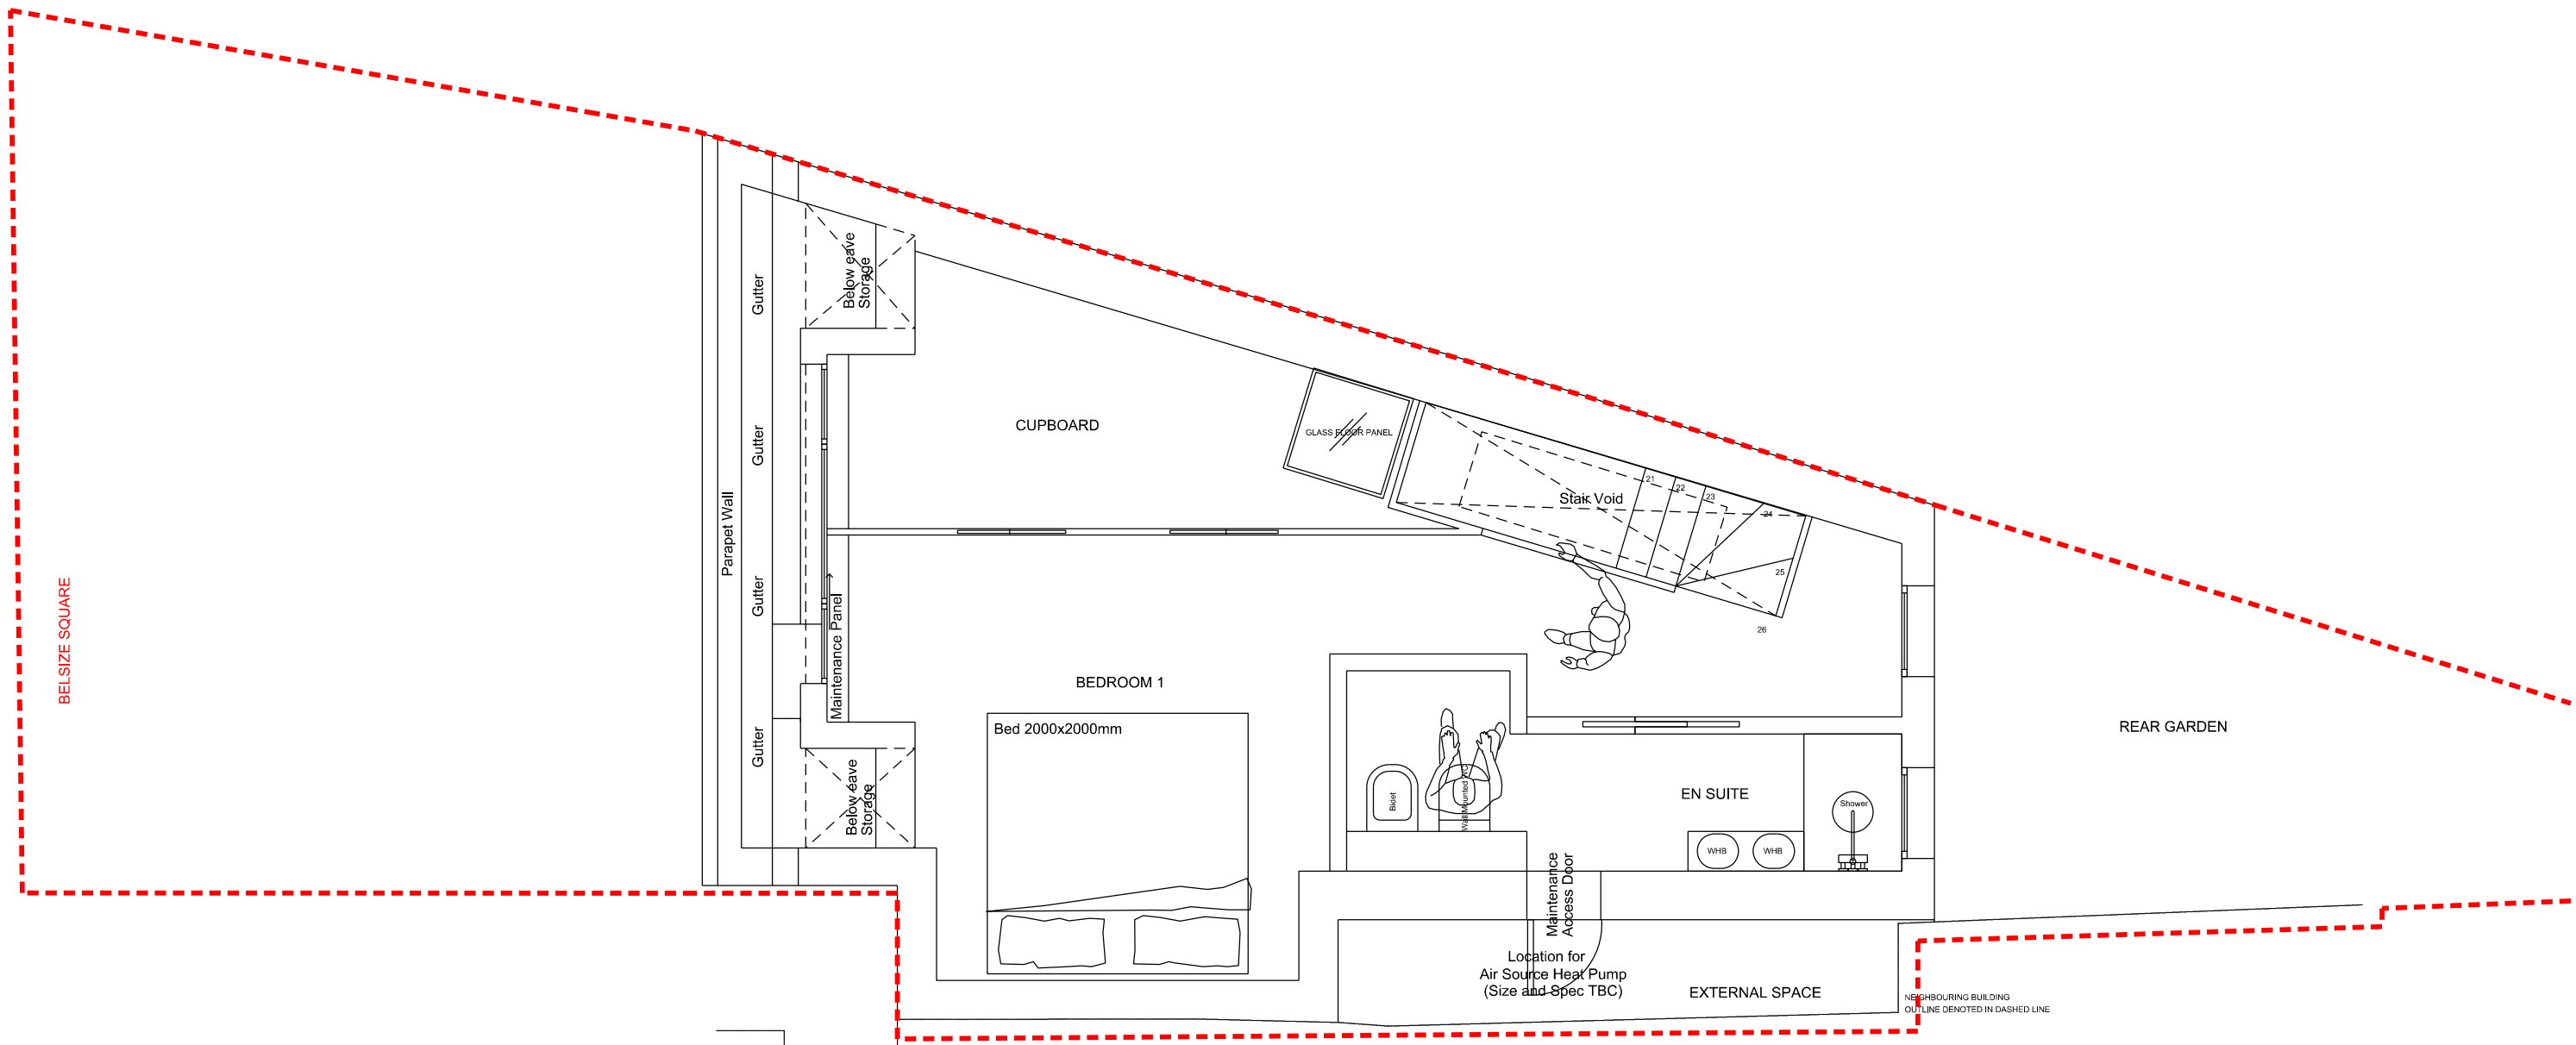

0m 1 2 3 4 5m

Notes:	Revision:	Studio Gil LTD 5 Rachel Close Ilford IG6 1GE T: +44(0)207 6177 932 E: mail@studio-gil.com	Project: THE COACH HOUSE, 50A BELSIZE SQUARE, LONDON NW3 4HN		
			Drawing Title: Proposed Second Floor Plan		
<small>This drawing is to be read in conjunction with all related drawings. Do not scale from this drawing. All dimensions must be checked and verified on site before commencing any work or producing shop drawings. The originator should be notified immediately of any discrepancy. This drawing is copyright and remains the property of Studio Gil LTD and is not to be reproduced without permission.</small>			Drawing Number: 1507.PL.006		
			Scale: 1:50 @ A3	Date: July 2018	Revision: B
Status: <input checked="" type="checkbox"/> for information <input type="checkbox"/> for tender <input type="checkbox"/> for construction					

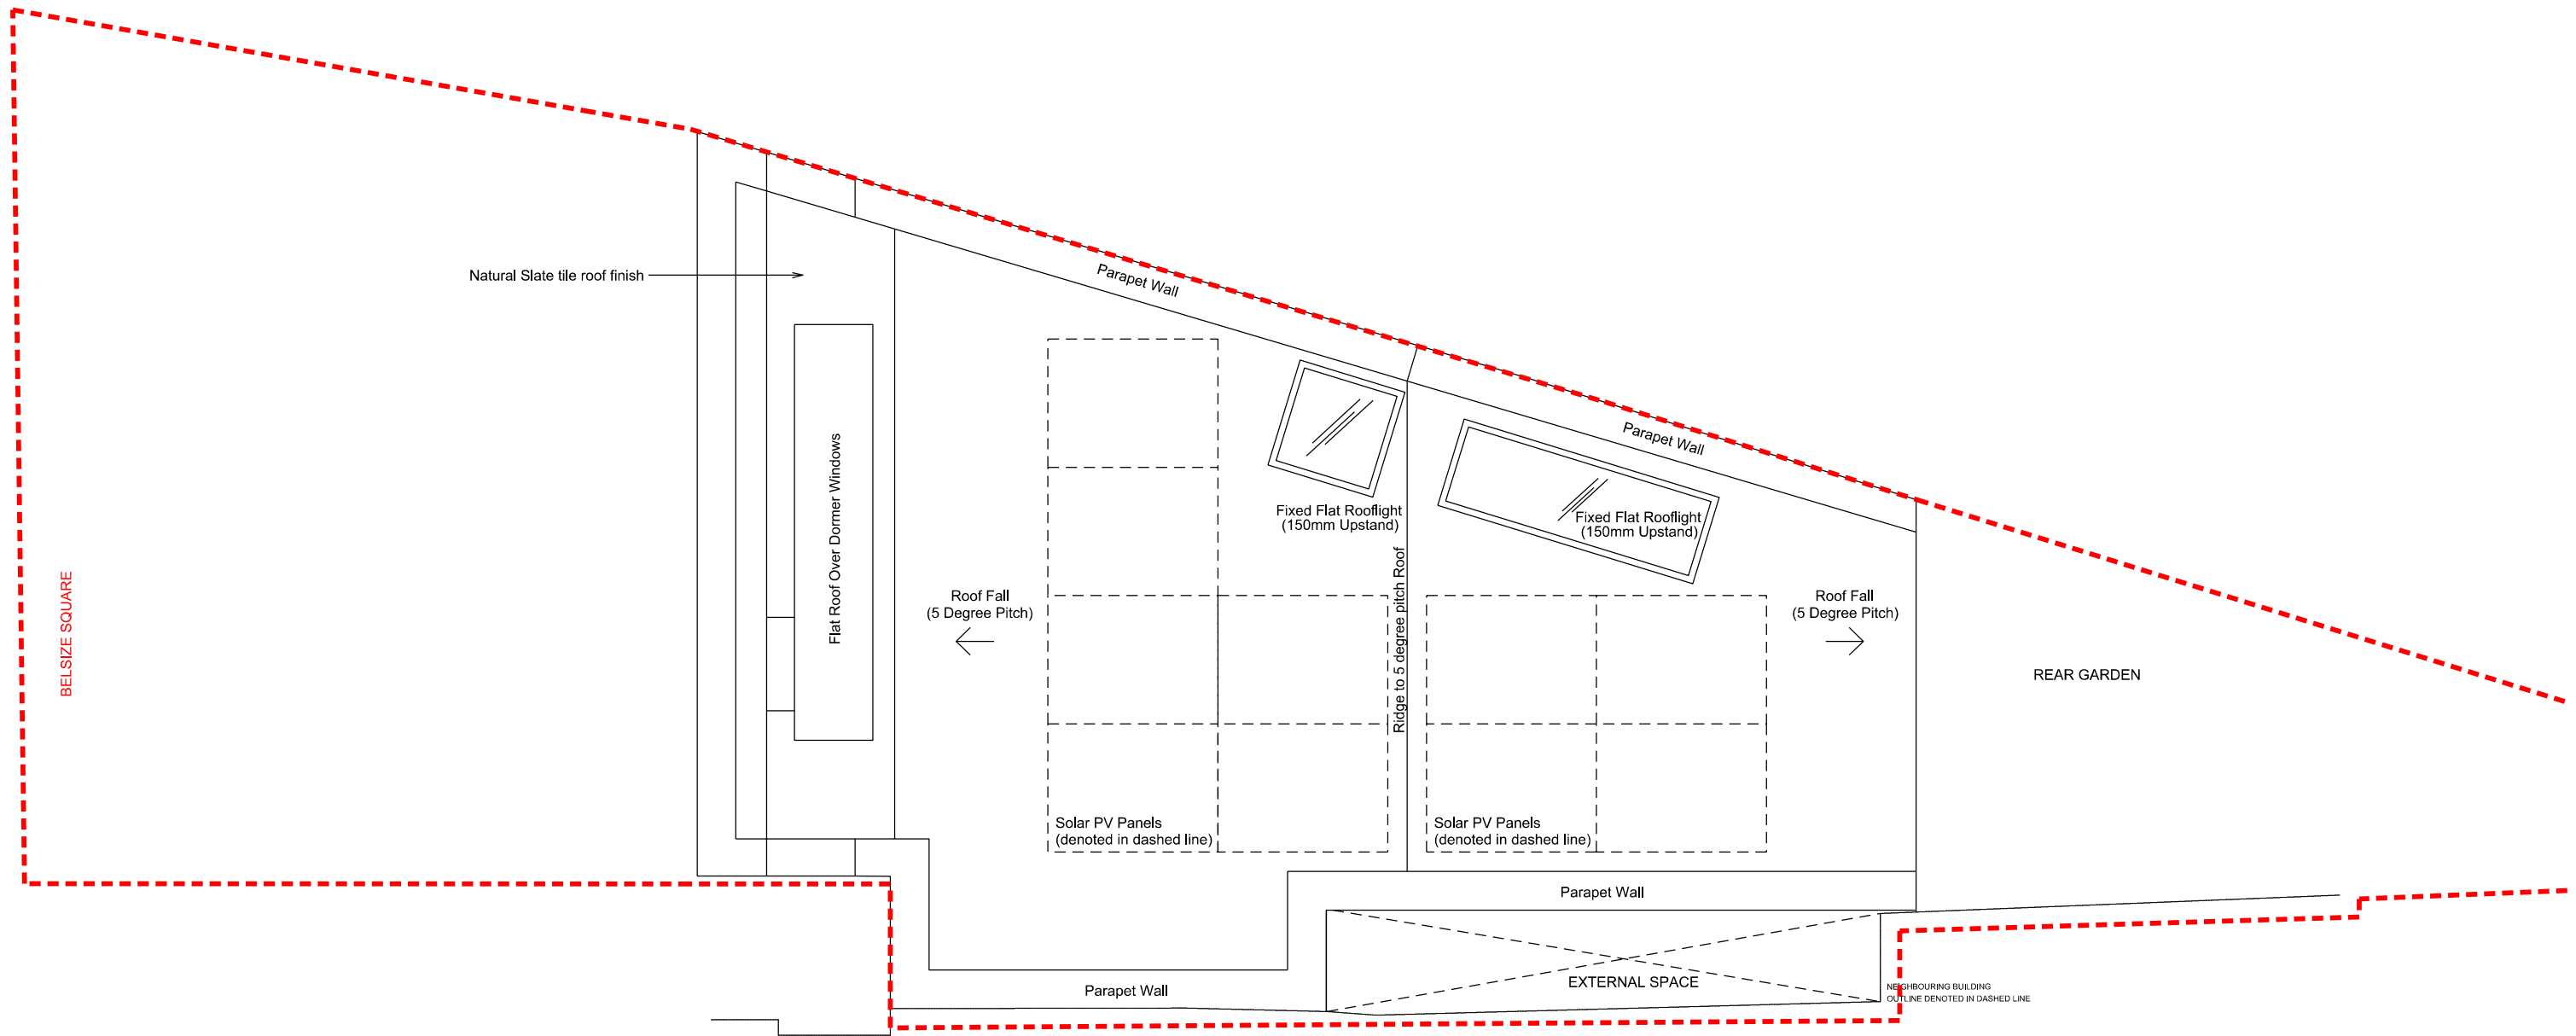

BELSIZE SQUARE

Natural Slate tile roof finish

Flat Roof Over Dormer Windows

Parapet Wall

Fixed Flat Rooflight (150mm Upstand)

Parapet Wall

Fixed Flat Rooflight (150mm Upstand)

Roof Fall (5 Degree Pitch)

Roof Fall (5 Degree Pitch)

Ridge to 5 degree pitch Roof

Solar PV Panels (denoted in dashed line)

Solar PV Panels (denoted in dashed line)


REAR GARDEN

Parapet Wall


Parapet Wall

EXTERNAL SPACE

NEIGHBOURING BUILDING OUTLINE DENOTED IN DASHED LINE

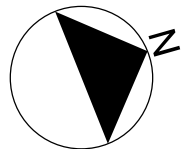

Notes:		Revision:		Studio Gil LTD 5 Rachel Close Ilford IG6 1GE T: +44(0)207 6177 932 E: mail@studio-gil.com		Project: THE COACH HOUSE, 50A BELSIZE SQUARE, LONDON NW3 4HN Drawing Title: Proposed Roof Plan Drawing Number: 1507_PL_007 Scale: 1:50 @ A3 Date: May 2017 Revision: -	
<small>This drawing is to be read in conjunction with all related drawings. Do not scale from this drawing. All dimensions must be checked and verified on site before commencing any work or producing shop drawings. The originator should be notified immediately of any discrepancy. This drawing is copyright and remains the property of Studio Gil LTD and is not to be reproduced without permission.</small>				<input checked="" type="checkbox"/> for information		<input type="checkbox"/> for tender	
				<input type="checkbox"/> for construction			

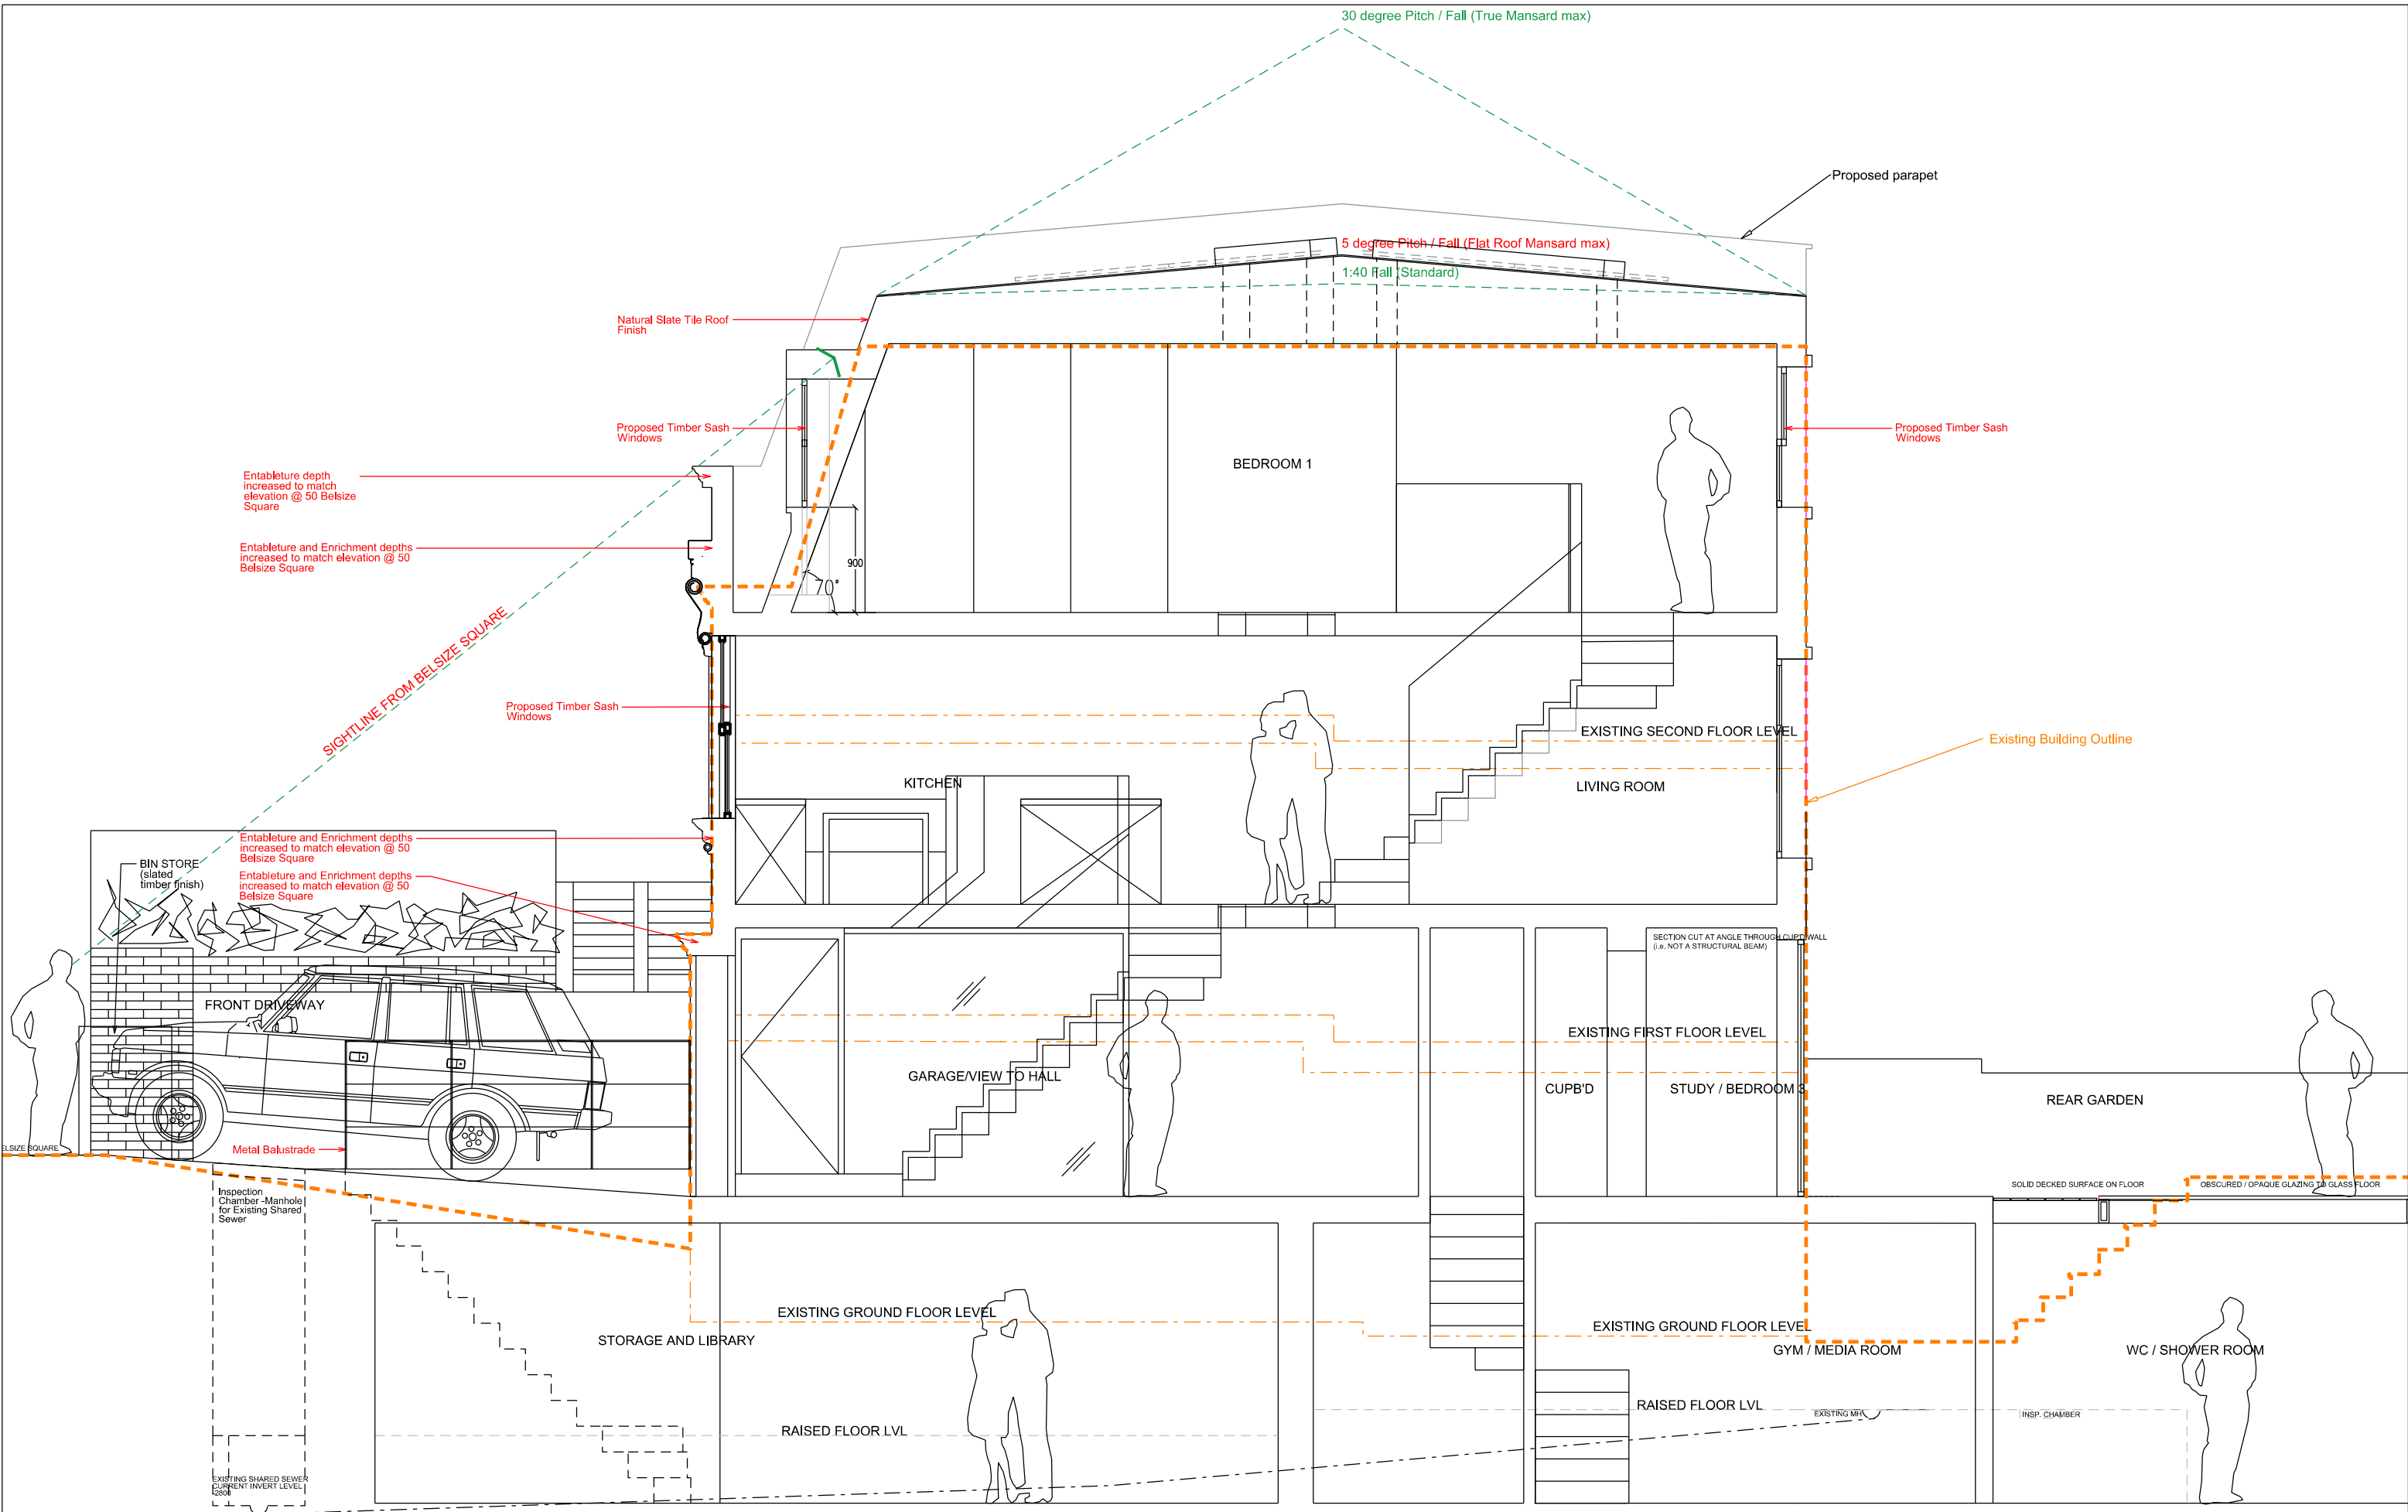


Notes:

Revision:


This drawing is to be read in conjunction with all related drawings. Do not scale from this drawing. All dimensions must be checked and verified on site before commencing any work or producing shop drawings. The originator should be notified immediately of any discrepancy. This drawing is copyright and remains the property of Studio Gil LTD and is not to be reproduced without permission.

Studio Gil LTD
 5 Rachel Close
 Ilford
 IG6 1GE
 T: +44(0)207 6177 932
 E: mail@studio-gil.com


Project: THE COACH HOUSE, 50A BELSIZE SQUARE, LONDON NW3 4HN		
Drawing Title: Proposed Section AA		
Drawing Number: 1507_PL_008		
Scale: 1:50 @ A3	Date: August 2018	Revision: D
Status: <input checked="" type="checkbox"/> for information	<input type="checkbox"/> for tender	<input type="checkbox"/> for construction

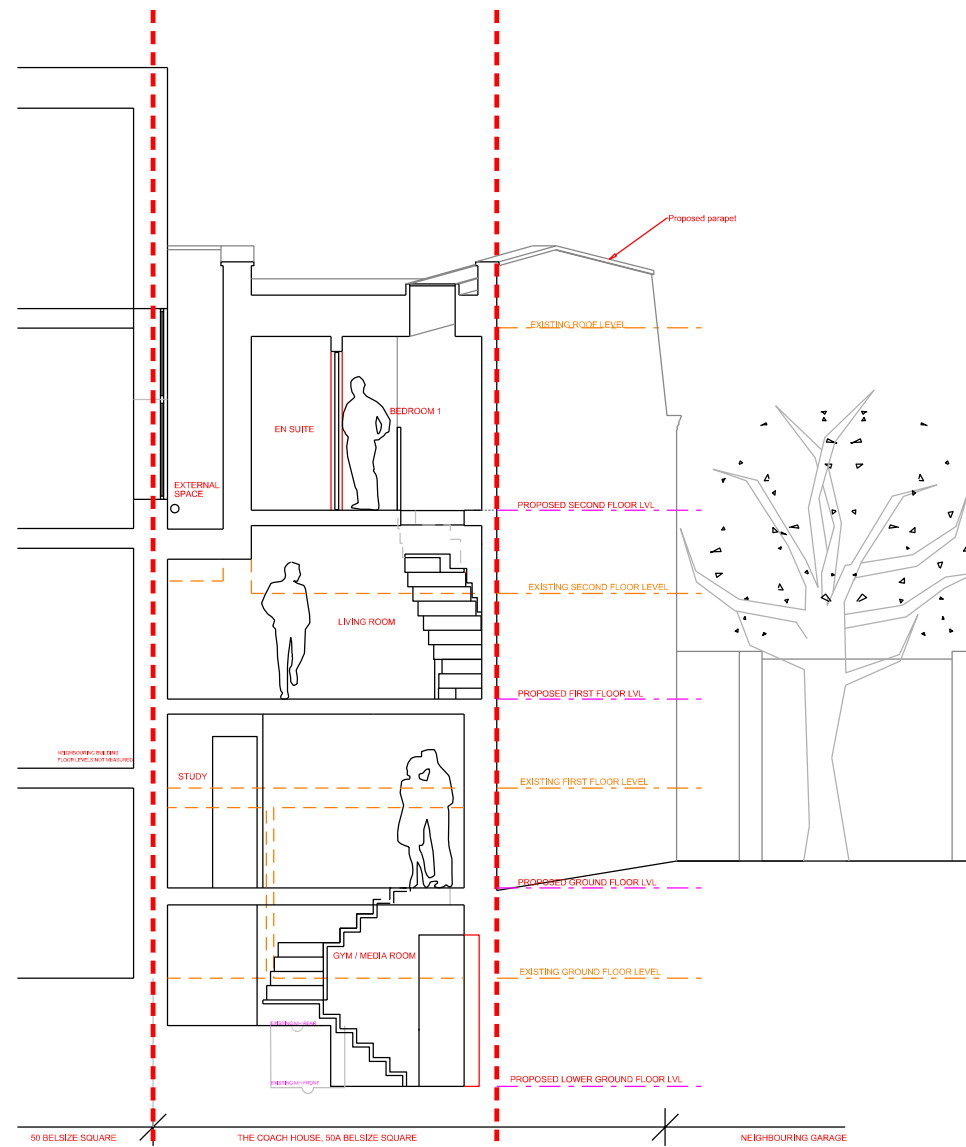

Notes: <small>This drawing is to be read in conjunction with all related drawings. Do not scale from this drawing. All dimensions must be checked and verified on site before commencing any work or producing shop drawings. The originator should be notified immediately of any discrepancy. This drawing is copyright and remains the property of Studio Gil LTD and is not to be reproduced without permission.</small>	Revision:	Studio Gil LTD 5 Rachel Close Ilford IG6 1GE T: +44(0)207 6177 932 E: mail@studio-gil.com	Project: THE COACH HOUSE, 50A BELSIZE SQUARE, LONDON NW3 4HN		
			Drawing Title: Proposed Section BB		
Drawing Number: 1507_PL_009			Scale: 1:100 @ A3	Date: May 2017	Revision: A
Status: <input checked="" type="checkbox"/> for information <input type="checkbox"/> for tender <input type="checkbox"/> for construction					

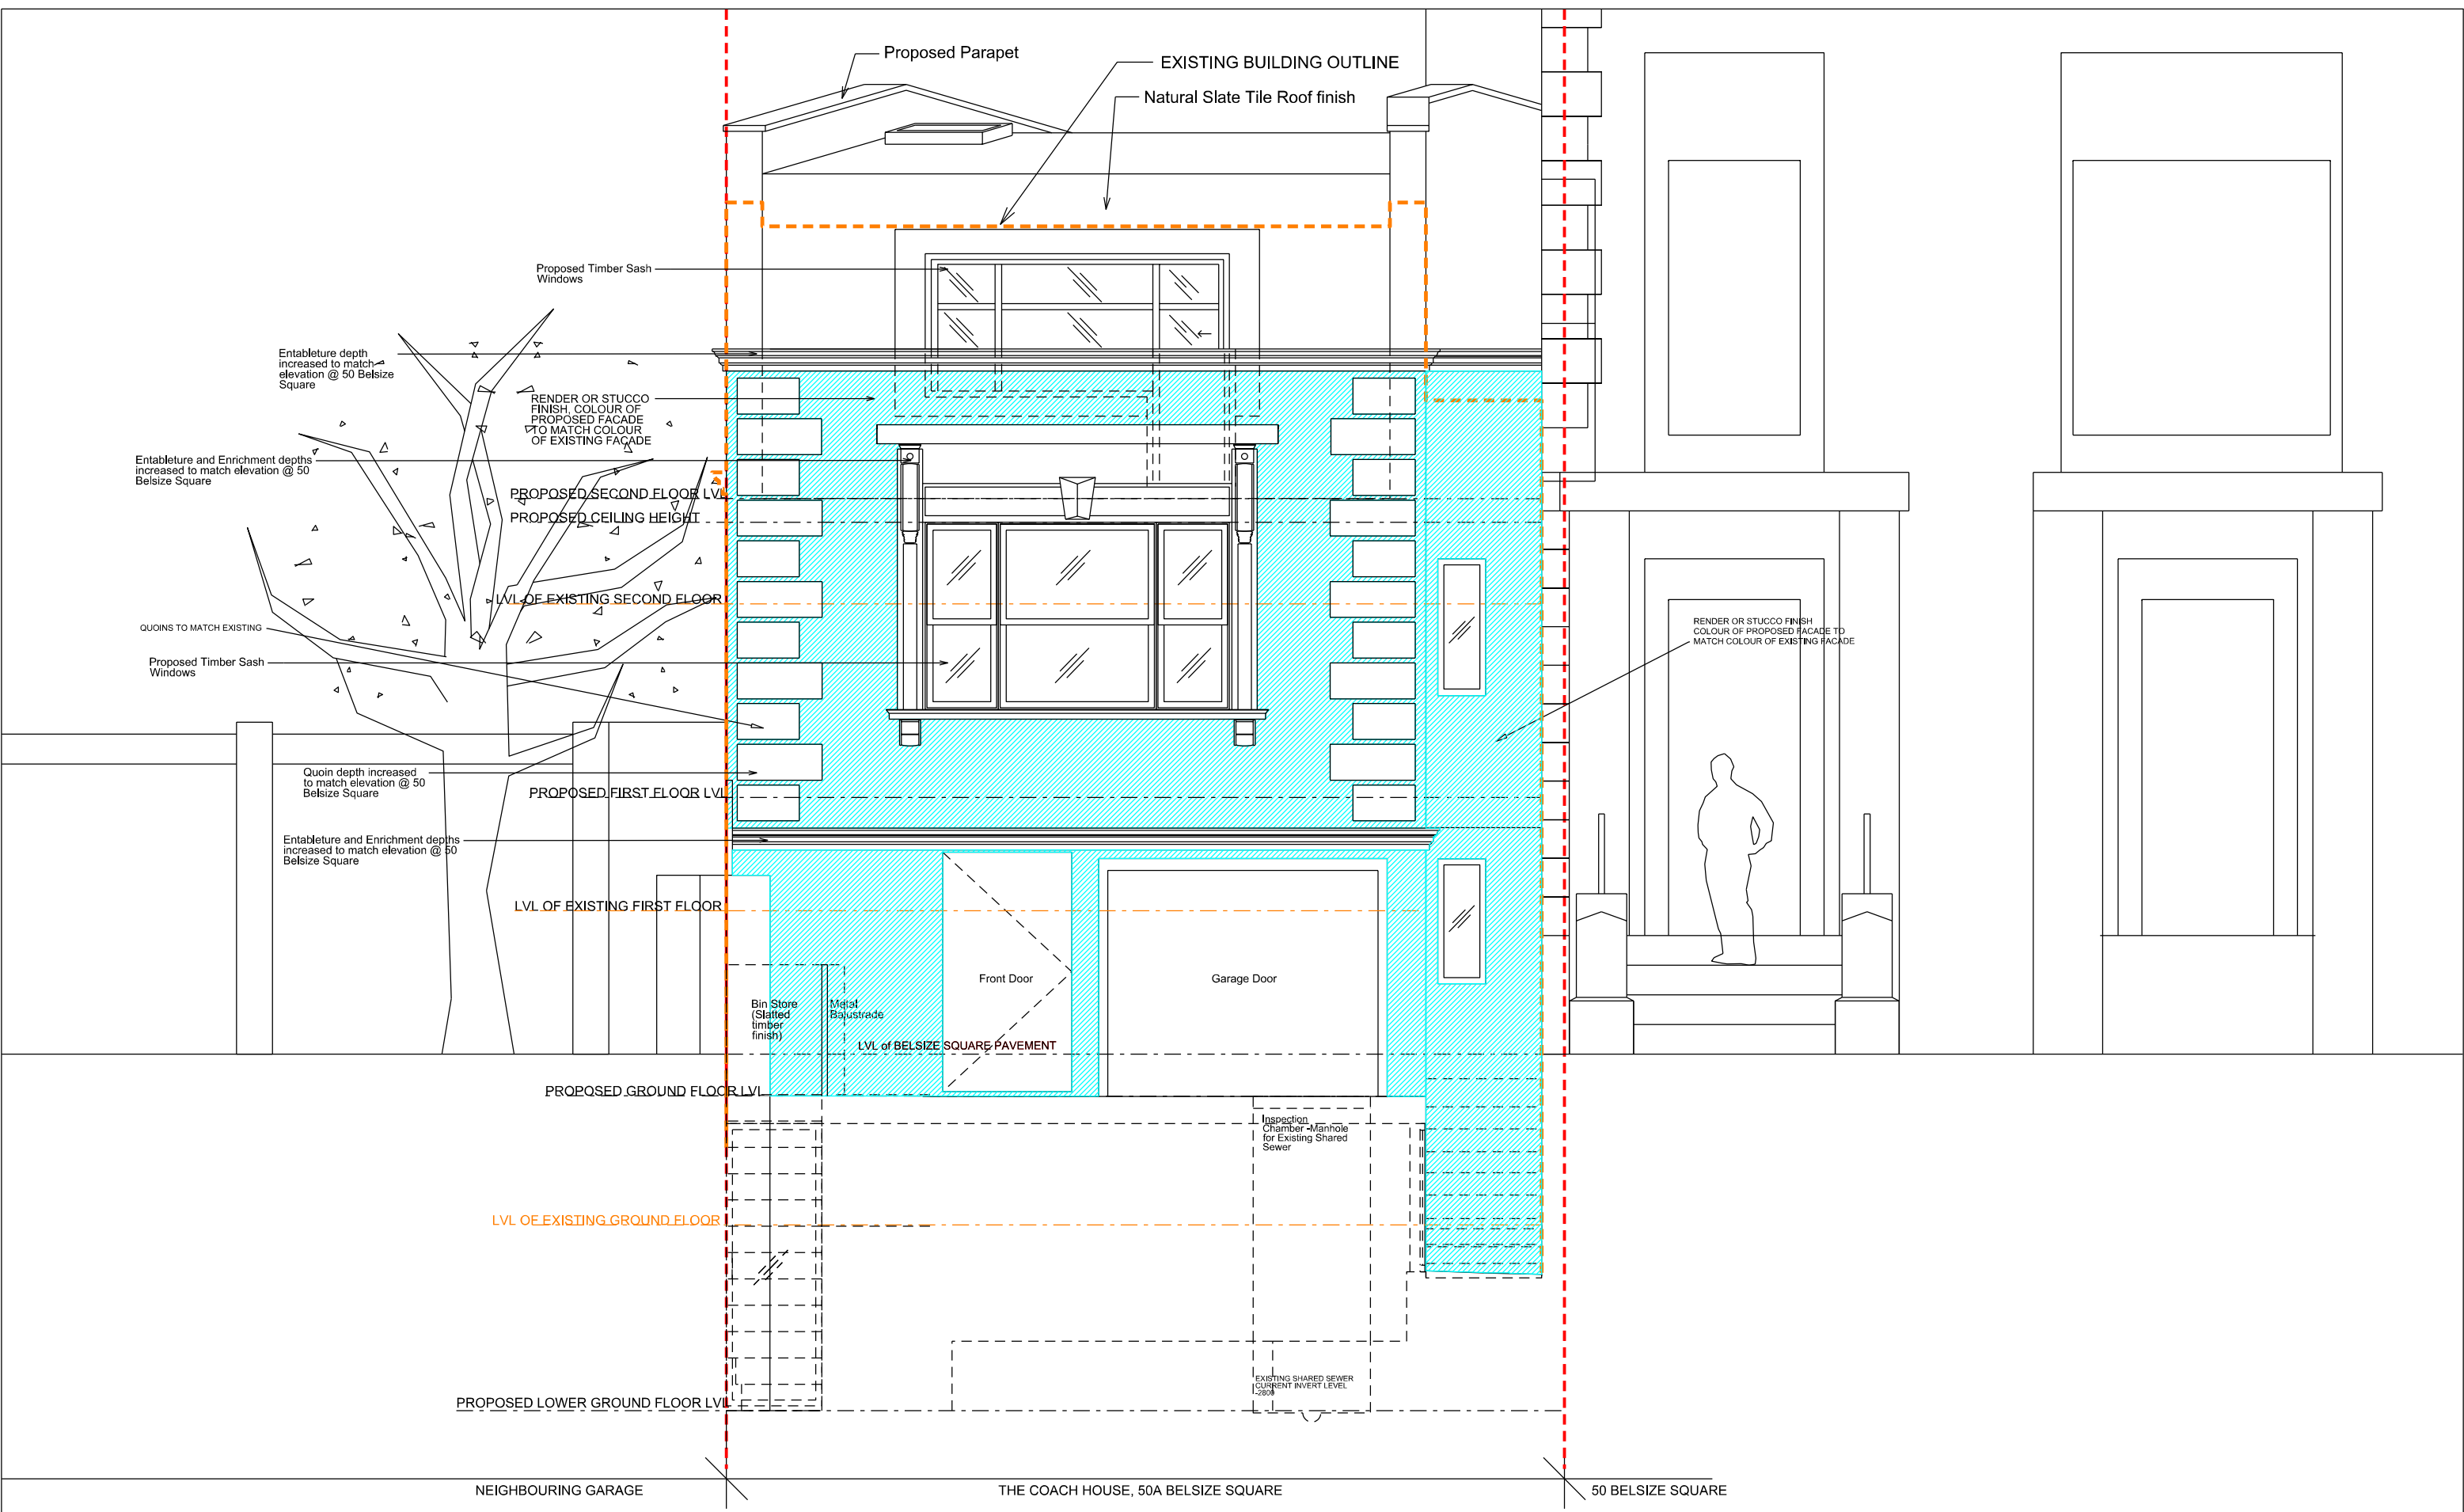

Notes: <small>This drawing is to be read in conjunction with all related drawings. Do not scale from this drawing. All dimensions must be checked and verified on site before commencing any work or producing shop drawings. The originator should be notified immediately of any discrepancy. This drawing is copyright and remains the property of Studio Gil LTD and is not to be reproduced without permission.</small>	Revision:	Studio Gil LTD 5 Rachel Close Ilford IG6 1GE T: +44(0)207 6177 932 E: mail@studio-gil.com	Project: THE COACH HOUSE, 50A BELSIZE SQUARE, LONDON NW3 4HN	
			Drawing Title: Proposed Front Elevation	
Drawing Number: 1507_PL_010			Scale: 1:50 @ A3	Date: August 2018
Status: <input checked="" type="checkbox"/> for information <input type="checkbox"/> for tender <input type="checkbox"/> for construction			Revision: F	


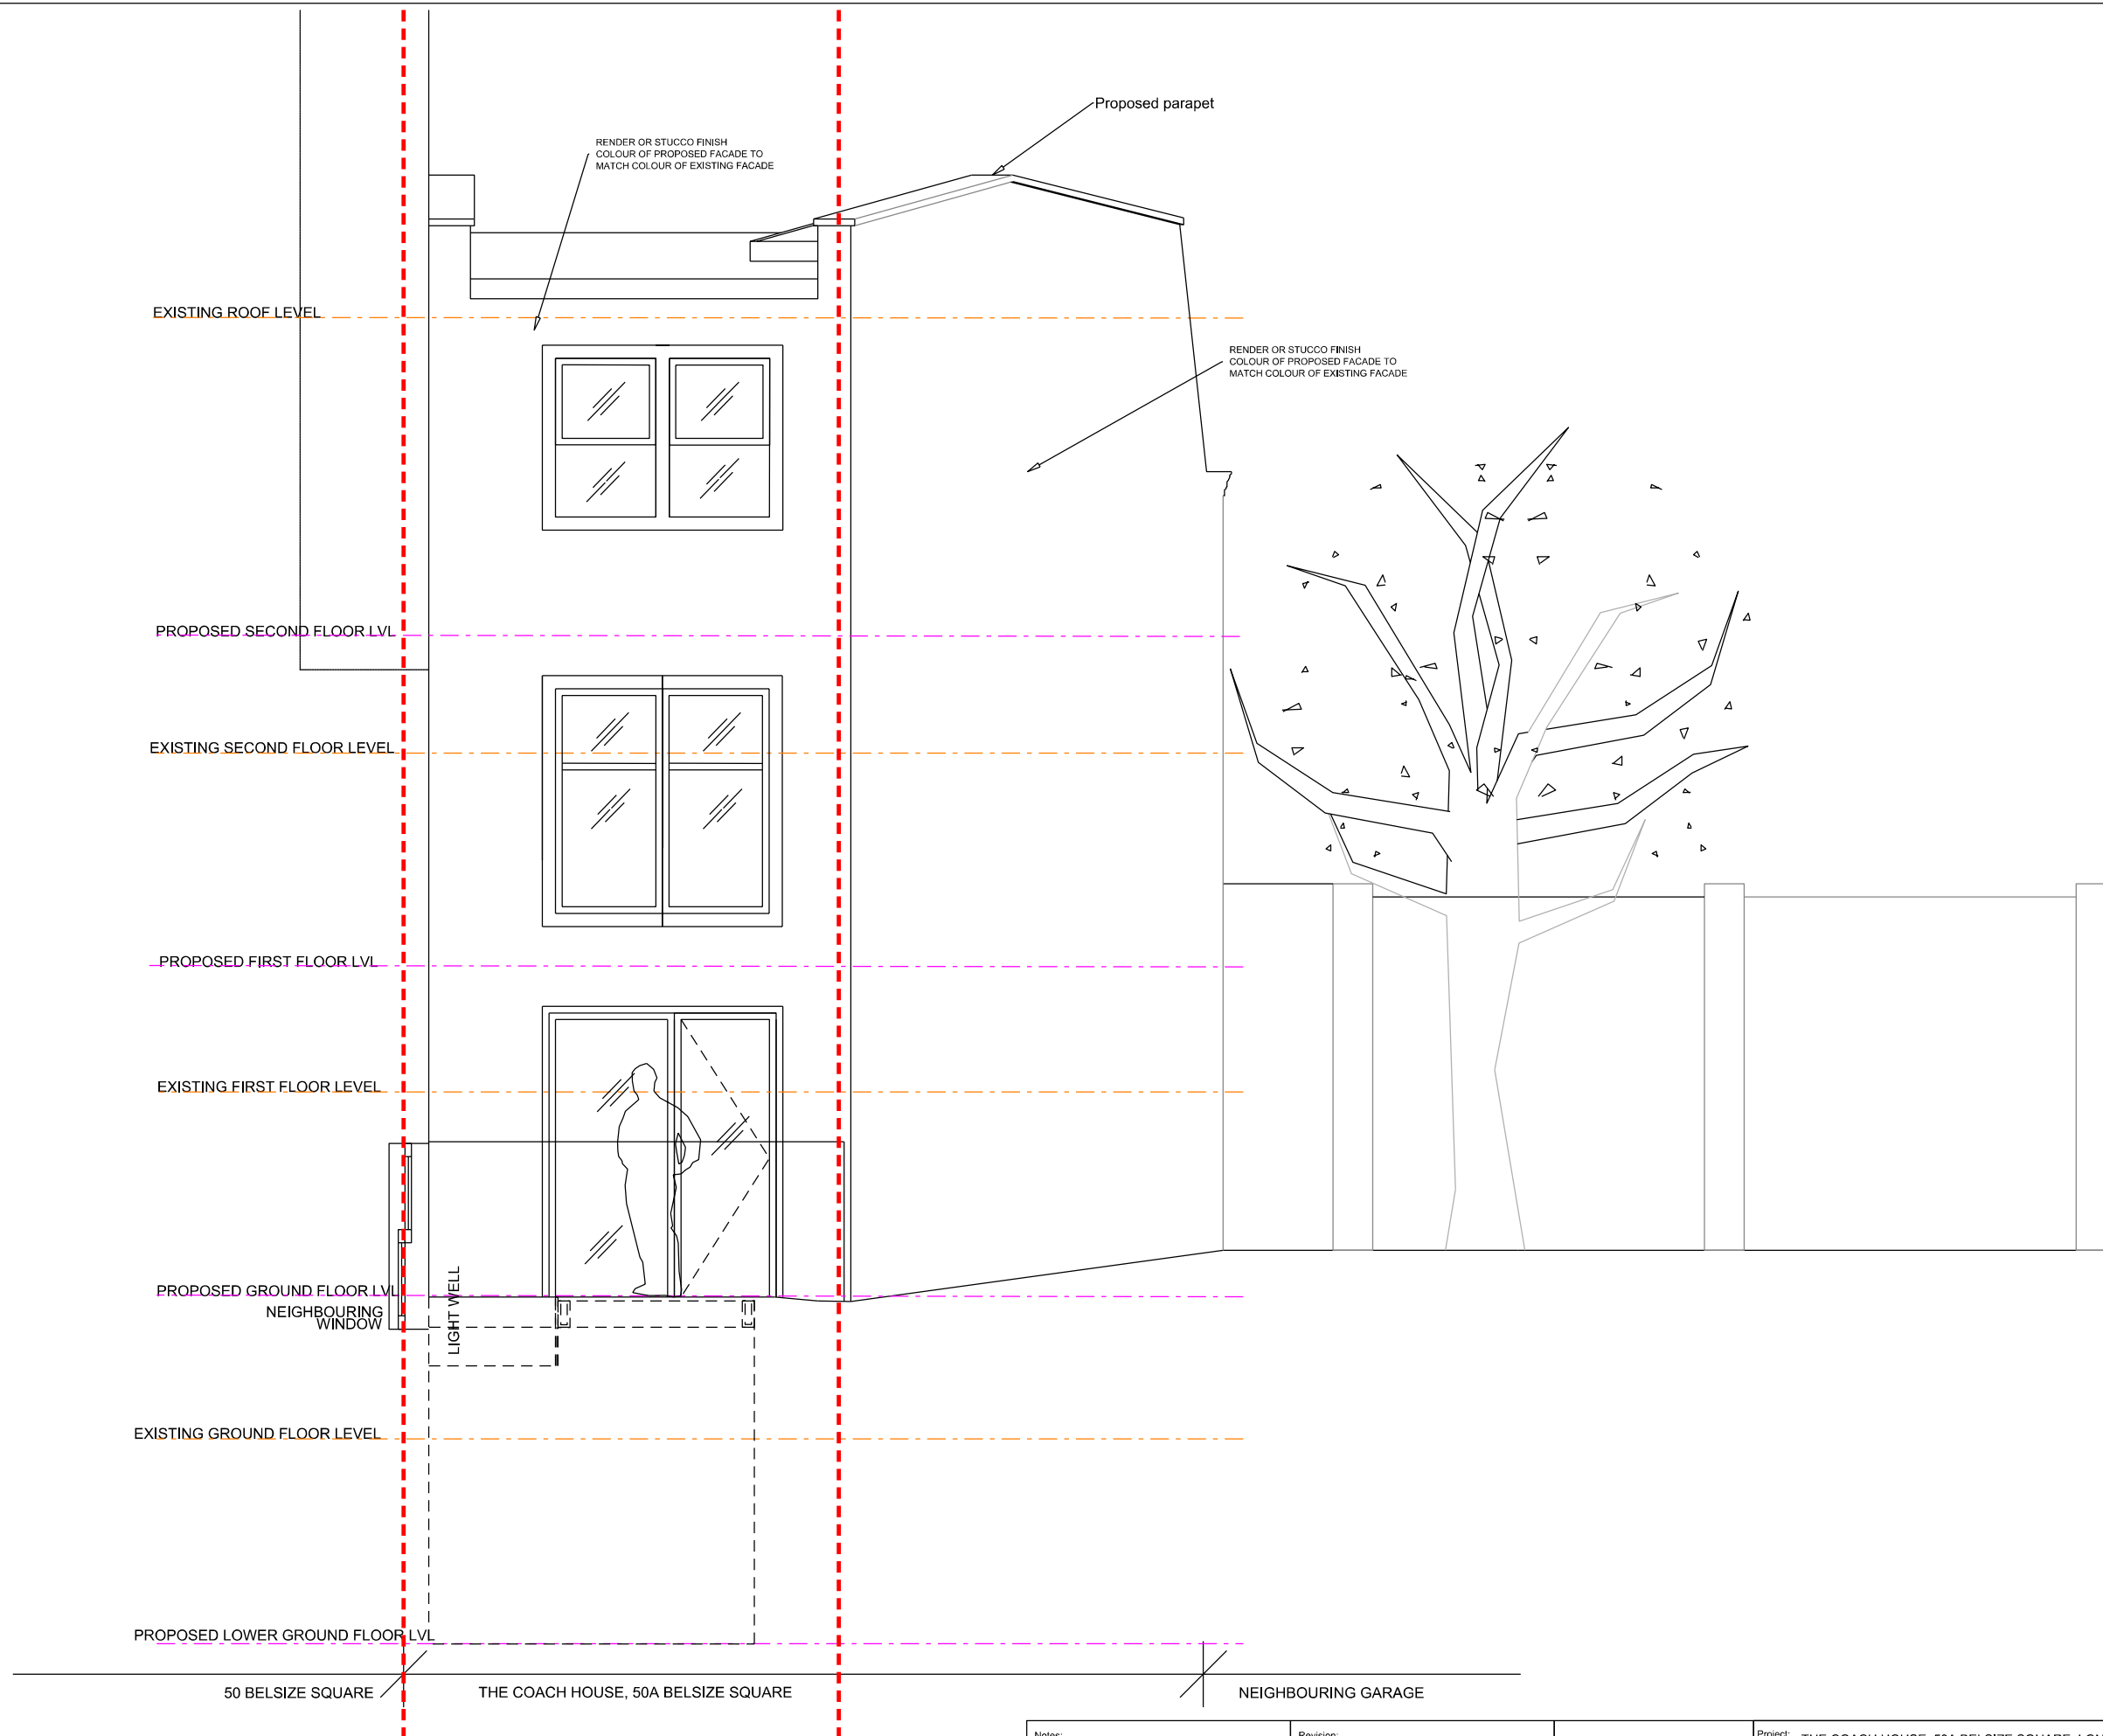


0m 1 2 3 4 5m



Notes:	Revision:
<p>This drawing is to be read in conjunction with all related drawings. Do not scale from this drawing. All dimensions must be checked and verified on site before commencing any work or producing shop drawings. The originator should be notified immediately of any discrepancy. This drawing is copyright and remains the property of Studio Gil LTD and is not to be reproduced without permission.</p>	

Studio Gil LTD
 5 Rachel Close
 Ilford
 IG6 1GE
 T: +44(0)207 6177 932
 E: mail@studio-gil.com

Project: THE COACH HOUSE, 50A BELSIZE SQUARE, LONDON NW3 4HN		
Drawing Title: Proposed Rear Elevation		
Drawing Number: 1507_PL_011		
Scale: 1:50 @ A3	Date: July 2018	Revision: D
Status: <input checked="" type="checkbox"/> for information	<input type="checkbox"/> for tender	<input type="checkbox"/> for construction

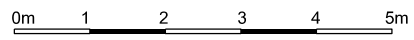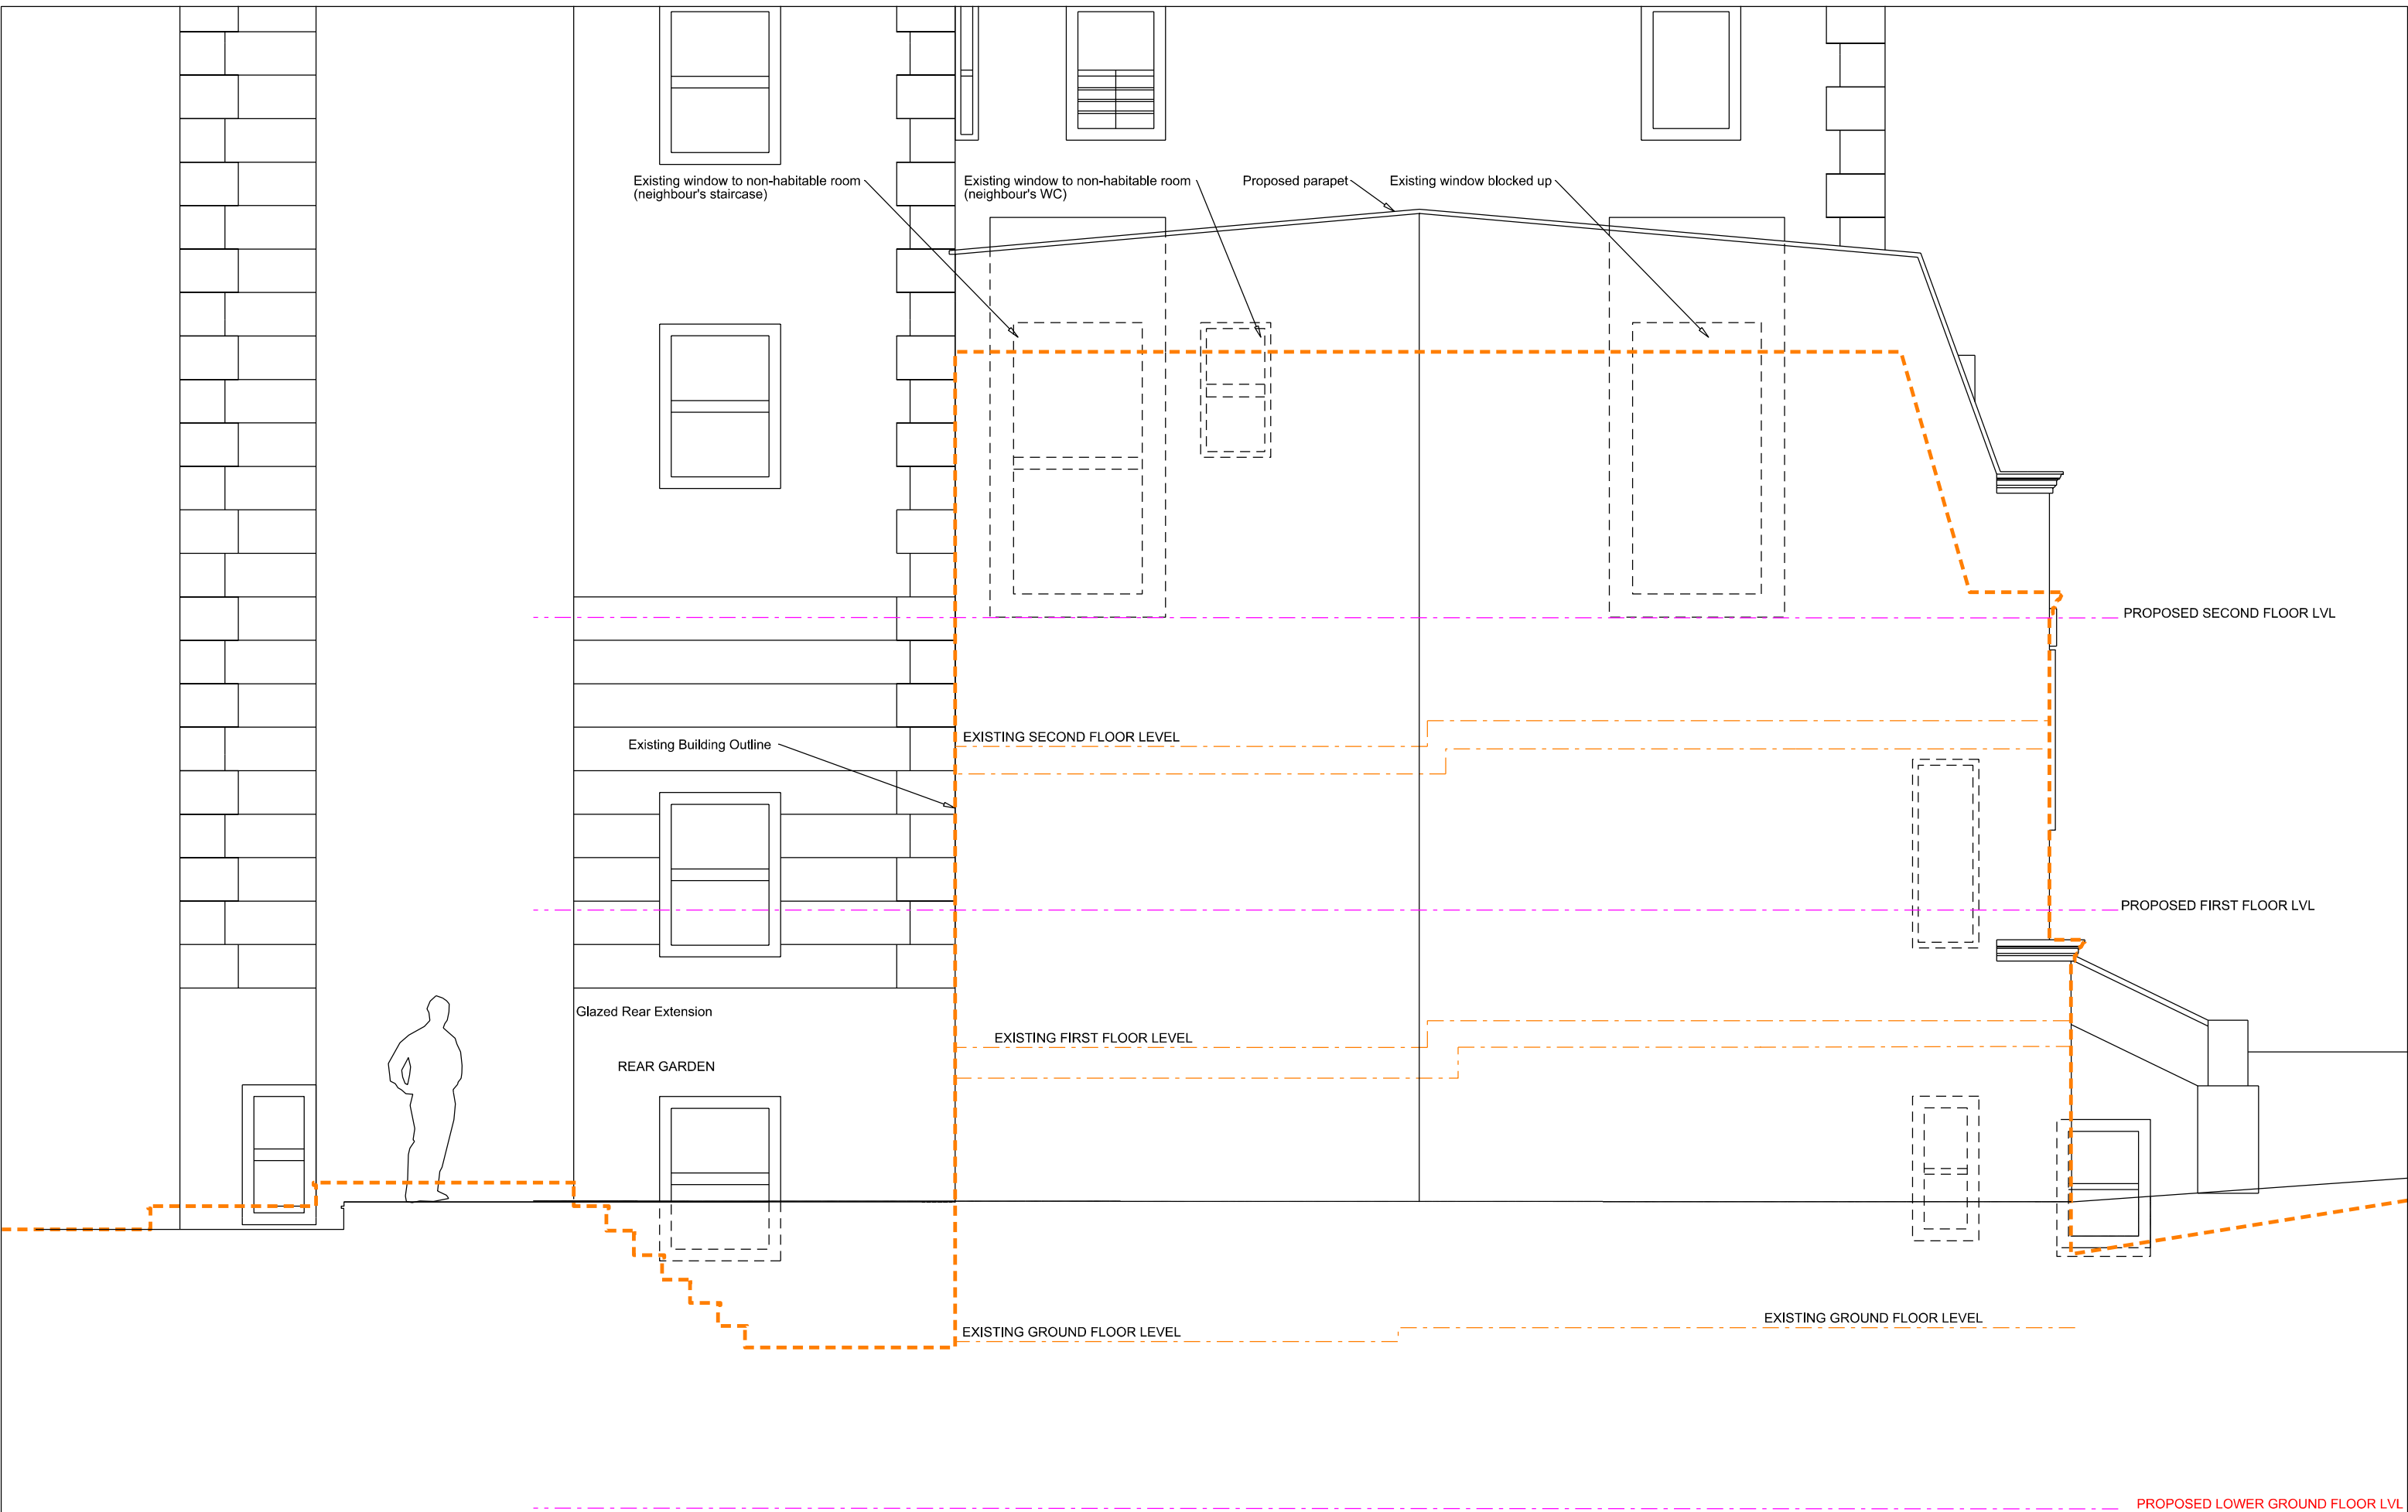


Notes:	Revision:	Studio Gil LTD 5 Rachel Close Ilford IG6 1GE T: +44(0)207 6177 932 E: mail@studio-gil.com	Project: THE COACH HOUSE, 50A BELSIZE SQUARE, LONDON NW3 4HN		
			Drawing Title: Proposed Side Elevation		
<small>This drawing is to be read in conjunction with all related drawings. Do not scale from this drawing. All dimensions must be checked and verified on site before commencing any work or producing shop drawings. The originator should be notified immediately of any discrepancy. This drawing is copyright and remains the property of Studio Gil LTD and is not to be reproduced without permission.</small>			Drawing Number: 1507.PL_012		
			Scale: 1:50 @ A3	Date: May 2017	Revision: A
Status: <input checked="" type="checkbox"/> for information <input type="checkbox"/> for tender <input type="checkbox"/> for construction					

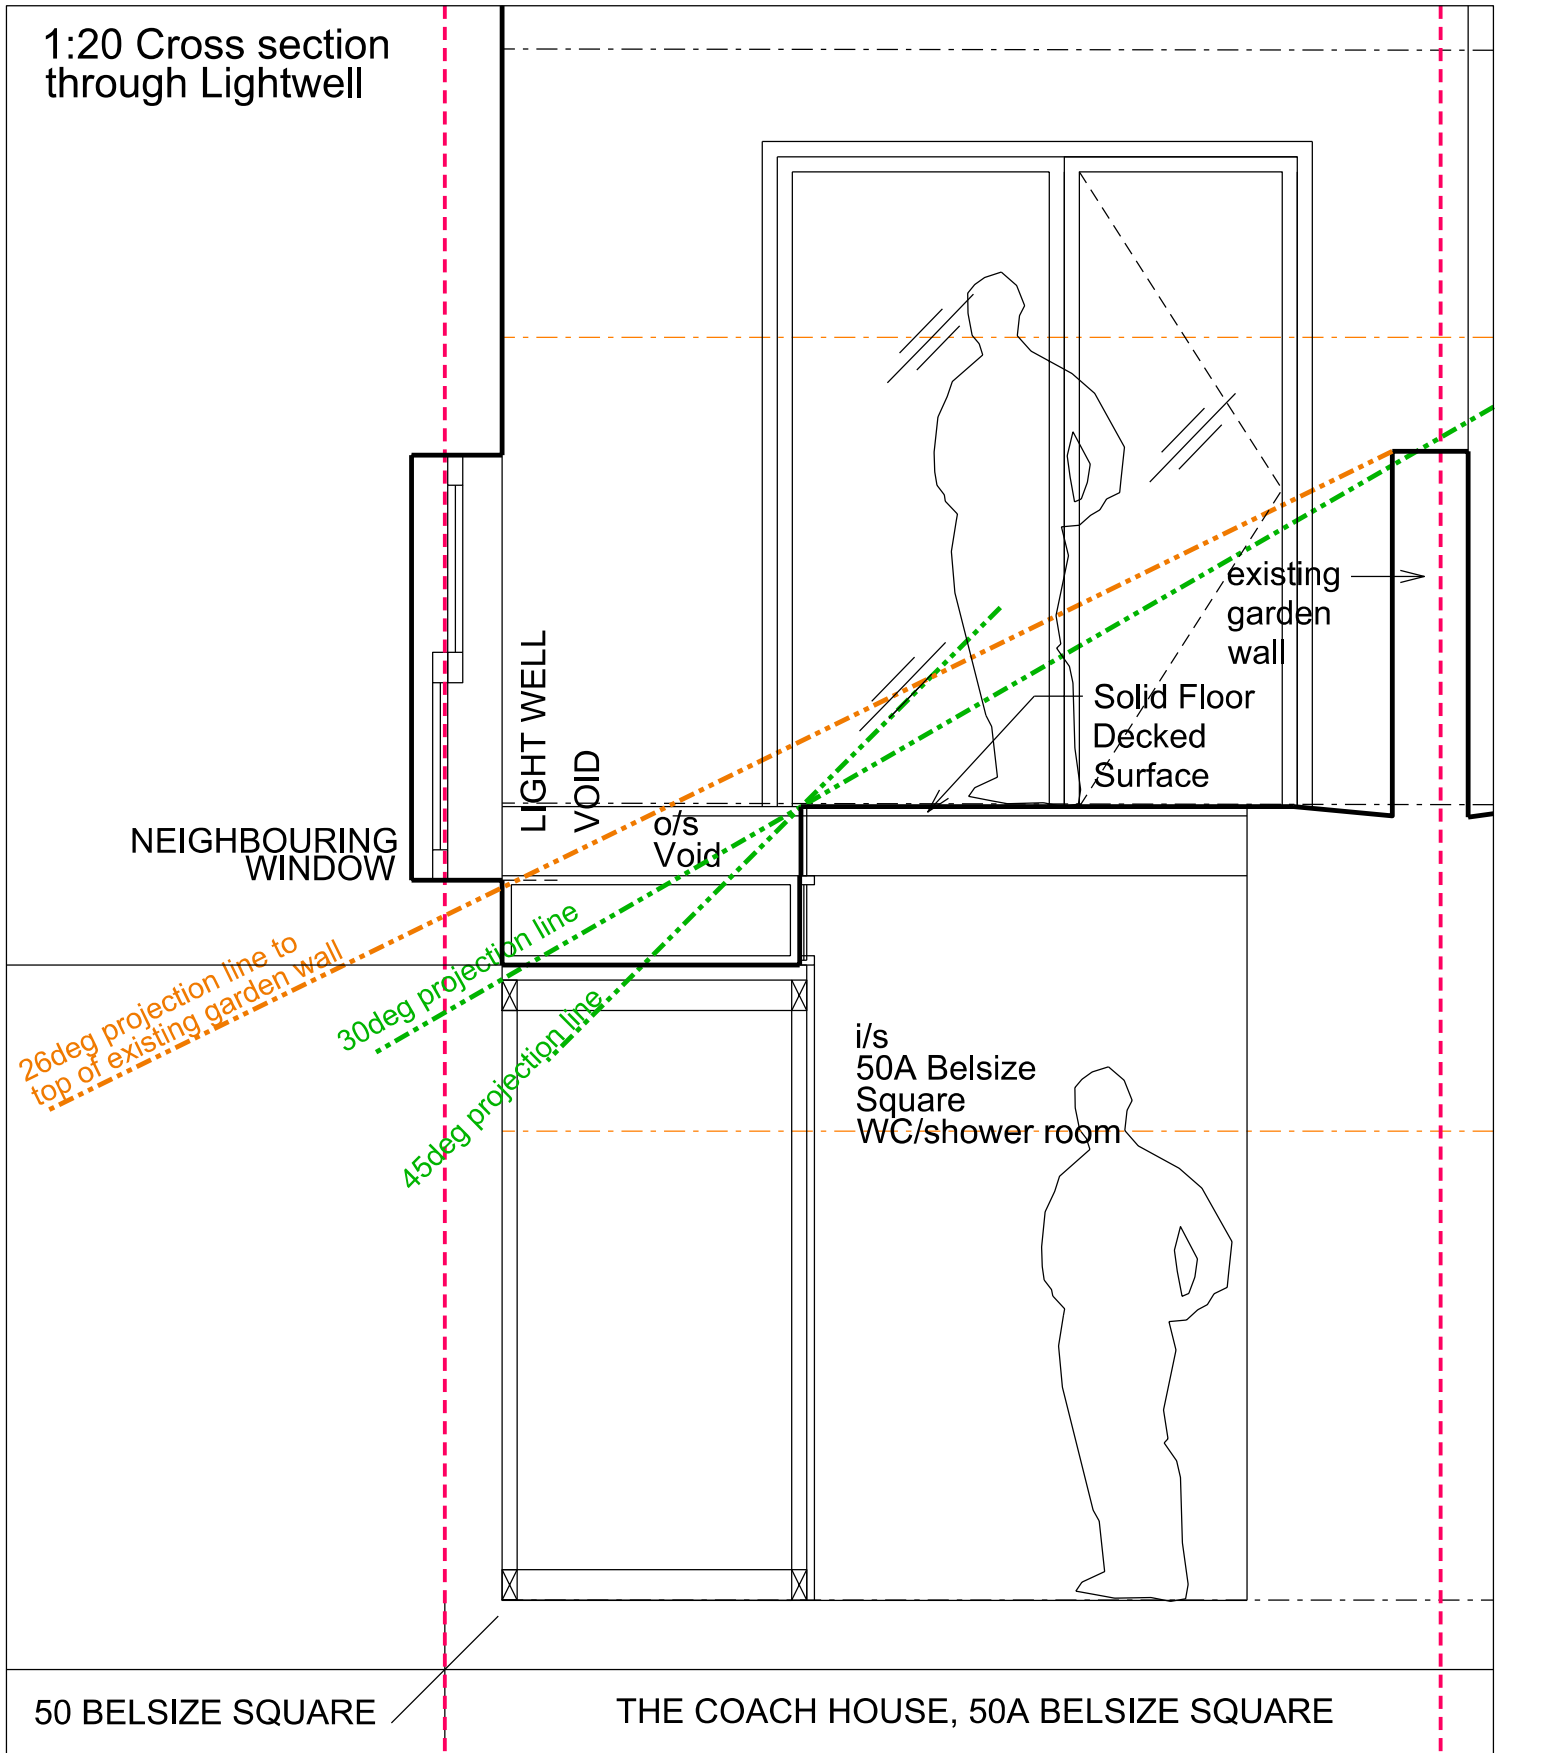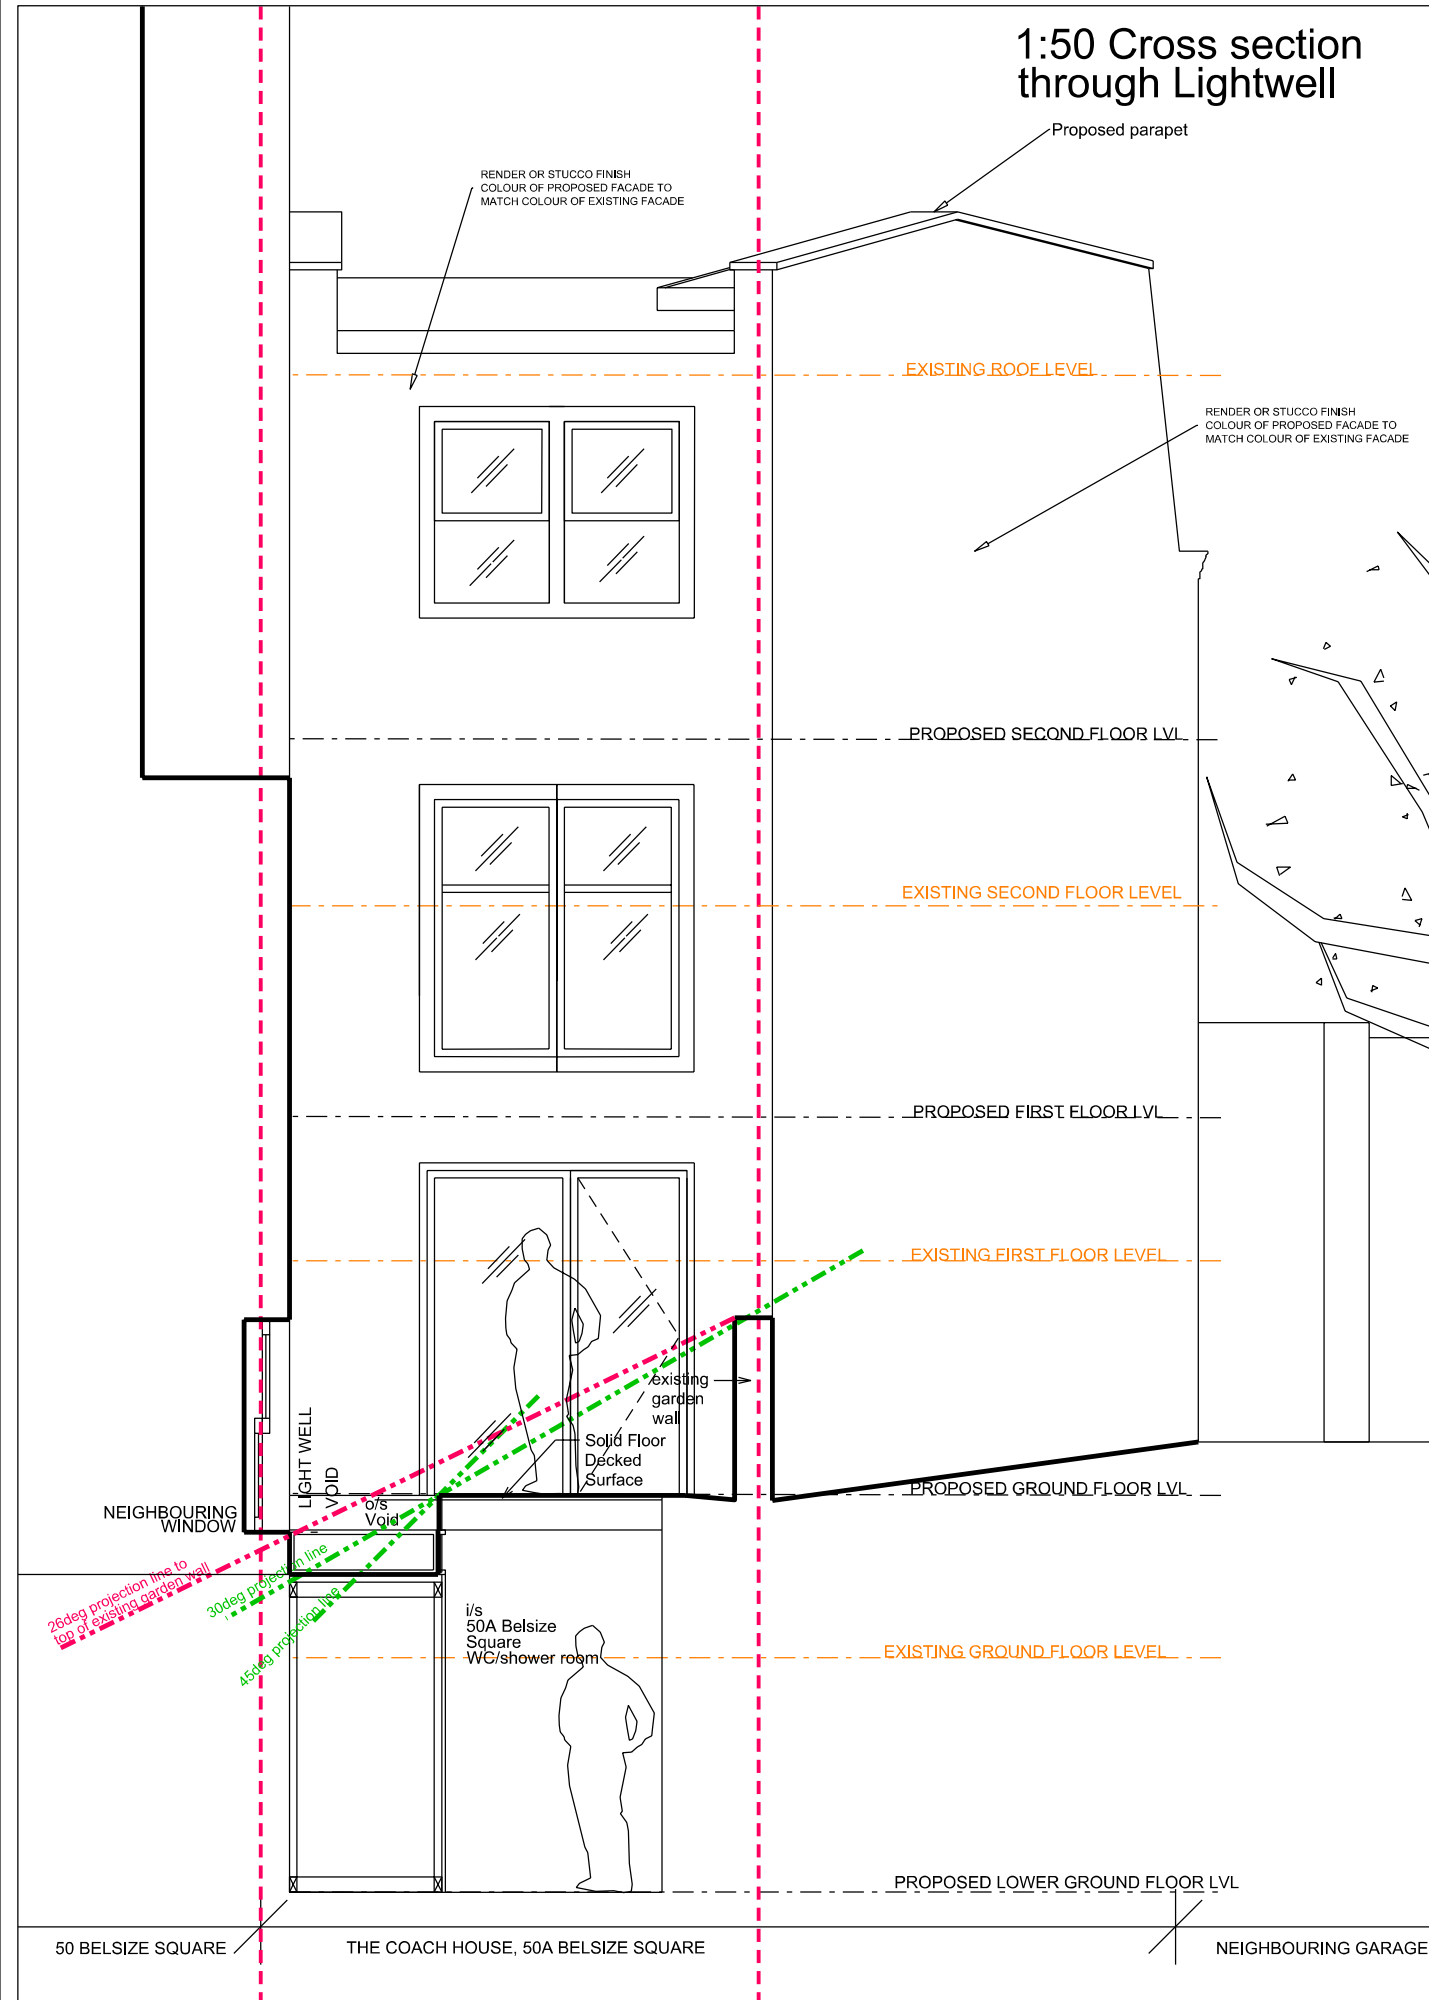


Notes:	Revision:	Studio Gil LTD 5 Rachel Close Ilford IG6 1GE T: +44(0)207 6177 932 E: mail@studio-gil.com	Project: THE COACH HOUSE, 50A BELSIZE SQUARE, LONDON NW3 4HN		
<small>This drawing is to be read in conjunction with all related drawings. Do not scale from this drawing. All dimensions must be checked and verified on site before commencing any work or producing shop drawings. The originator should be notified immediately of any discrepancy. This drawing is copyright and remains the property of Studio Gil LTD and is not to be reproduced without permission.</small>			Drawing Title: Proposed Cross Section through lightwell Drawing Number: 1507_PL_013 Scale: 1:50 and 1:20 @ A3 Status: <input checked="" type="checkbox"/> for information <input type="checkbox"/> for tender <input type="checkbox"/> for construction	Date: July 2018	Revision: A

1:50
Longitudinal
section
through
Lightwell

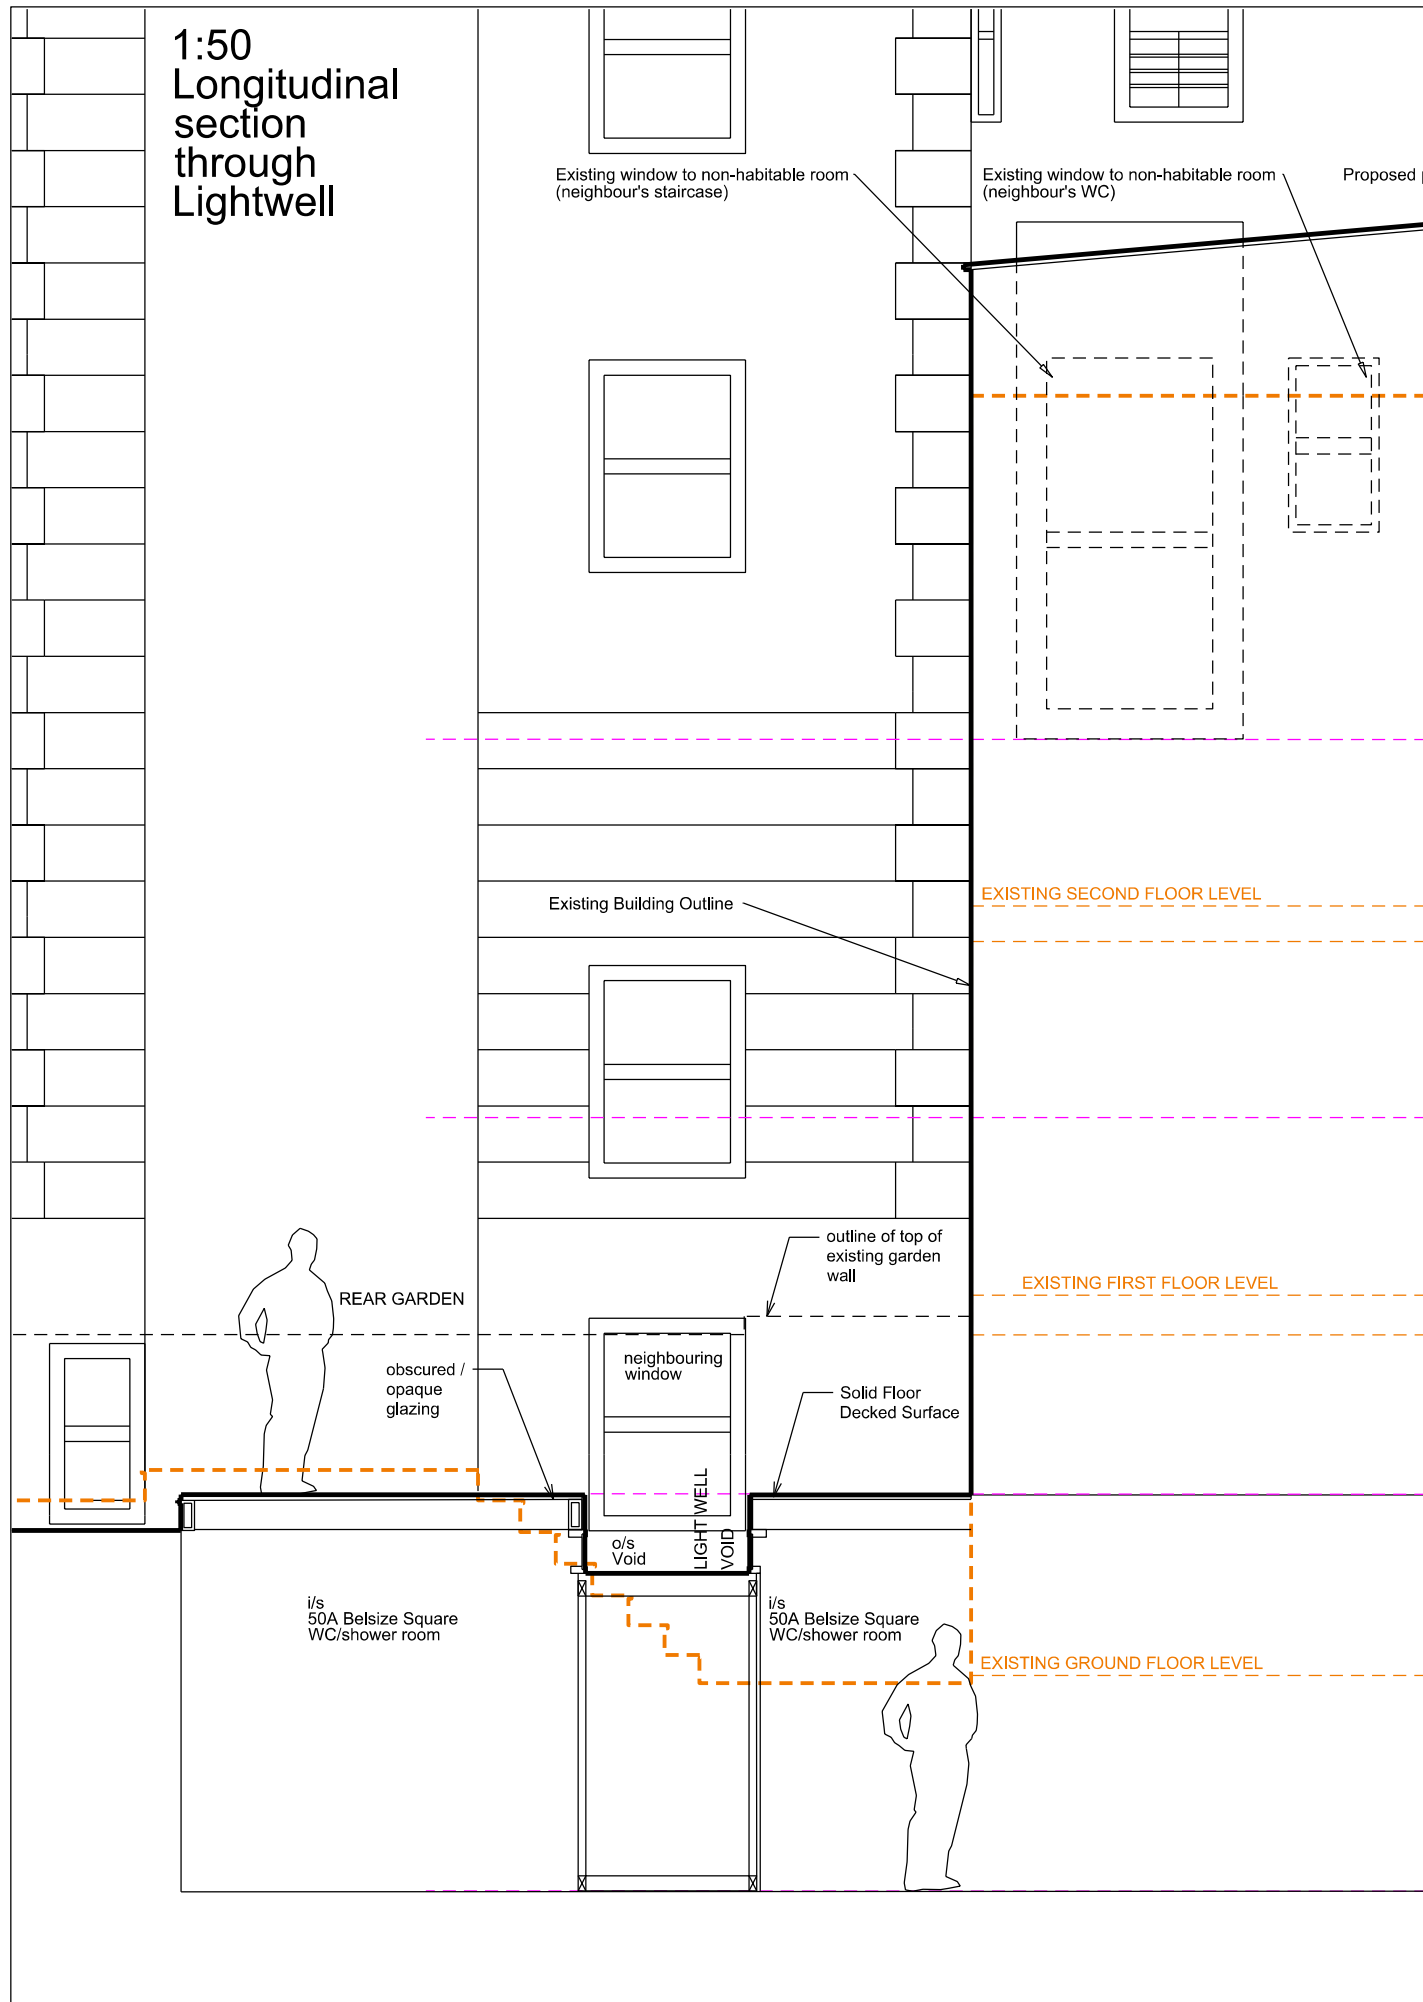

1:20 Longitudinal
section through
Lightwell

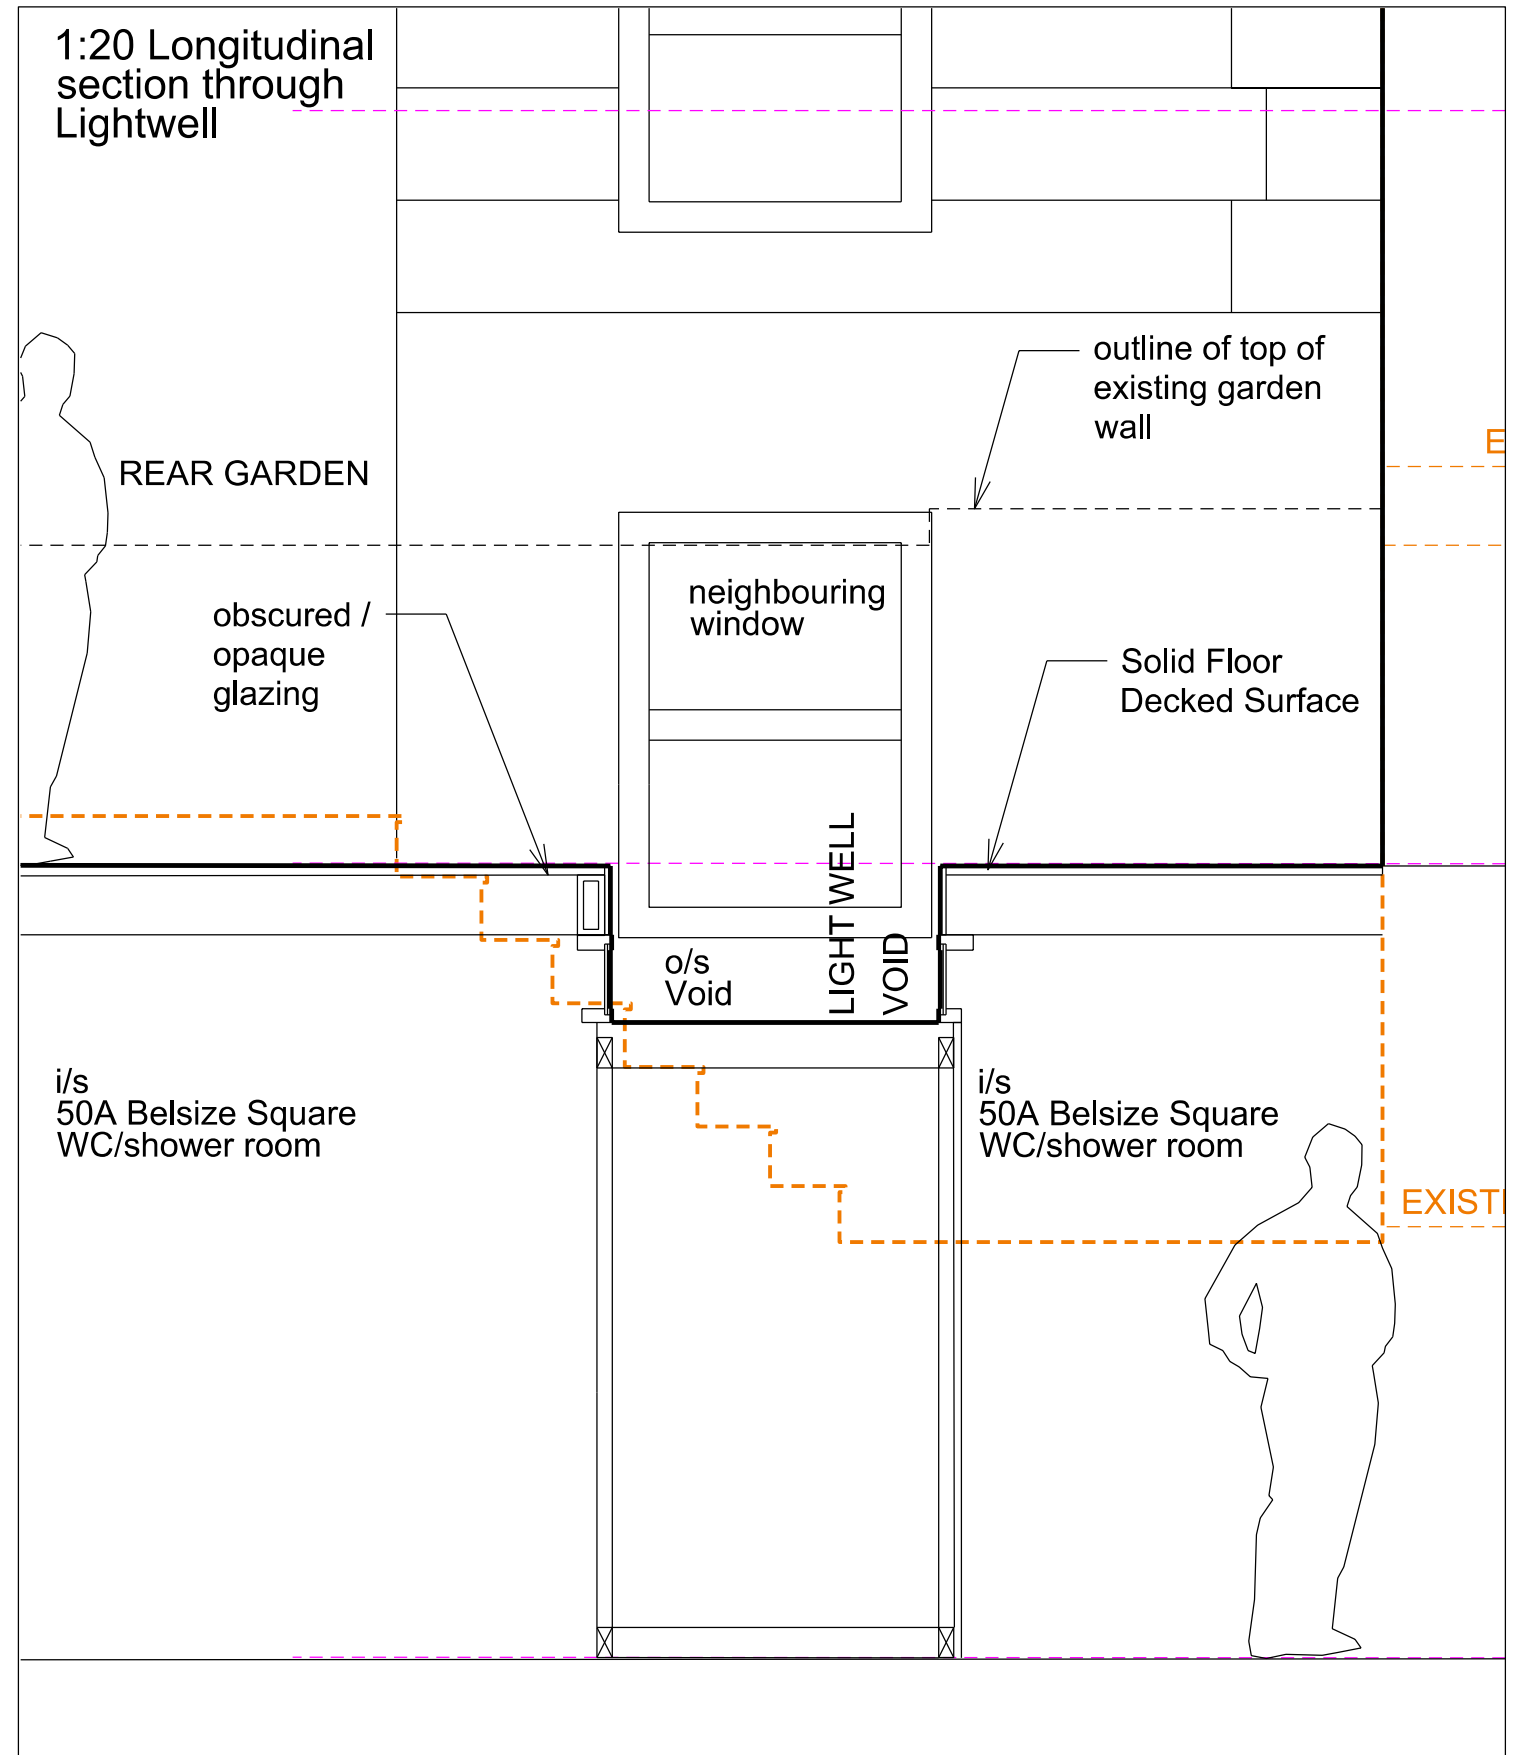


Notes:	Revision:	Studio Gil LTD 5 Rachel Close Ilford IG6 1GE T: +44(0)207 6177 932 E: mail@studio-gil.com	Project: THE COACH HOUSE, 50A BELSIZE SQUARE, LONDON NW3 4HN	
<small>This drawing is to be read in conjunction with all related drawings. Do not scale from this drawing. All dimensions must be checked and verified on site before commencing any work or producing shop drawings. The originator should be notified immediately of any discrepancy. This drawing is copyright and remains the property of Studio Gil LTD and is not to be reproduced without permission.</small>			Drawing Title: Proposed Longitudinal Section through lightwell	Date: July 2018
			Drawing Number: 1507_PL_014	Status: <input checked="" type="checkbox"/> for information <input type="checkbox"/> for tender <input type="checkbox"/> for construction


1:200 Rear
Elevation view



Notes:		Revision:		Studio Gil LTD 5 Rachel Close Ilford IG6 1GE T: +44(0)207 6177 932 E: mail@studio-gil.com		Project: THE COACH HOUSE, 50A BELSIZE SQUARE, LONDON NW3 4HN Drawing Title: Proposed Rear Street Elevation Drawing Number: 1507_PL_015	
<small>This drawing is to be read in conjunction with all related drawings. Do not scale from this drawing. All dimensions must be checked and verified on site before commencing any work or producing shop drawings. The originator should be notified immediately of any discrepancy. This drawing is copyright and remains the property of Studio Gil LTD and is not to be reproduced without permission.</small>				Scale: 1:200 @ A3 Date: December 2017 Revision: -		Status: <input checked="" type="checkbox"/> for information <input type="checkbox"/> for tender <input type="checkbox"/> for construction	

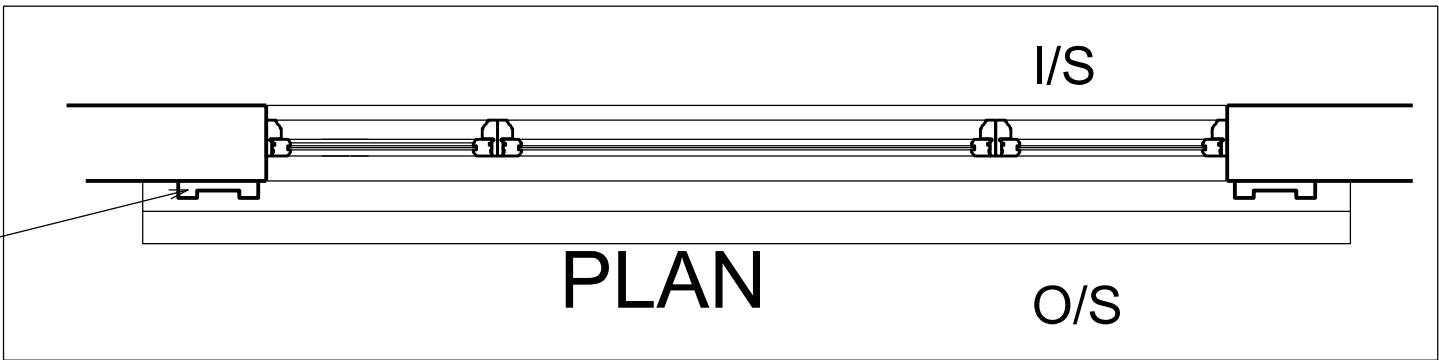


Details and enrichments to match elevation @ 50 Belsize Square

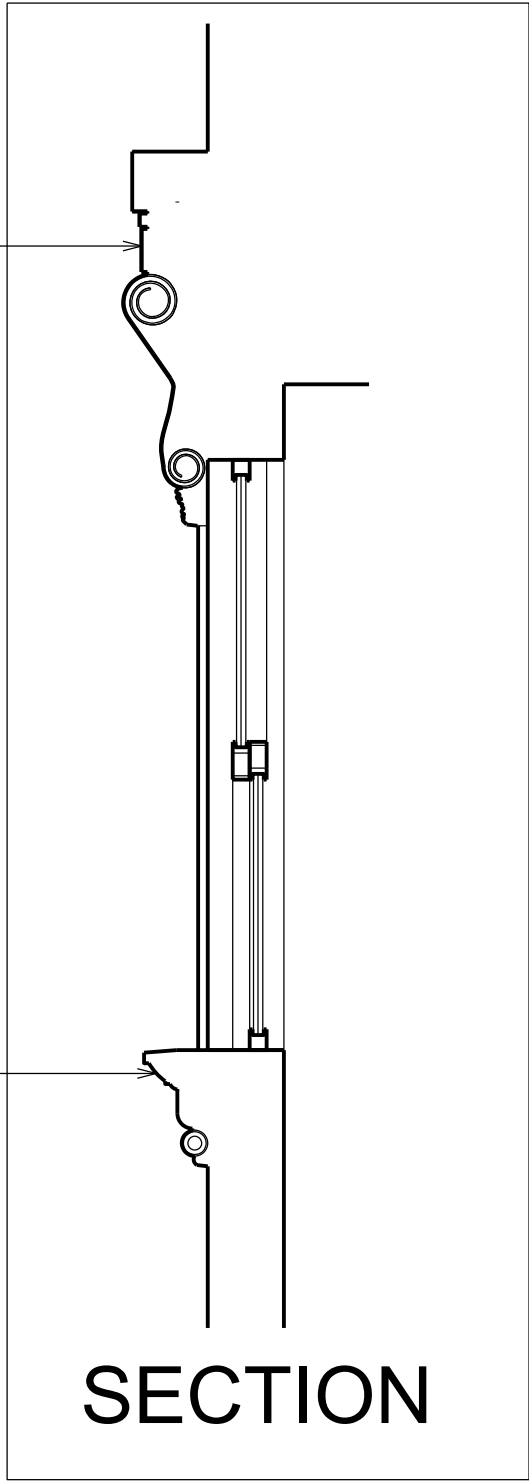

Details and enrichments to match elevation @ 50 Belsize Square

Details and enrichments to match elevation @ 50 Belsize Square

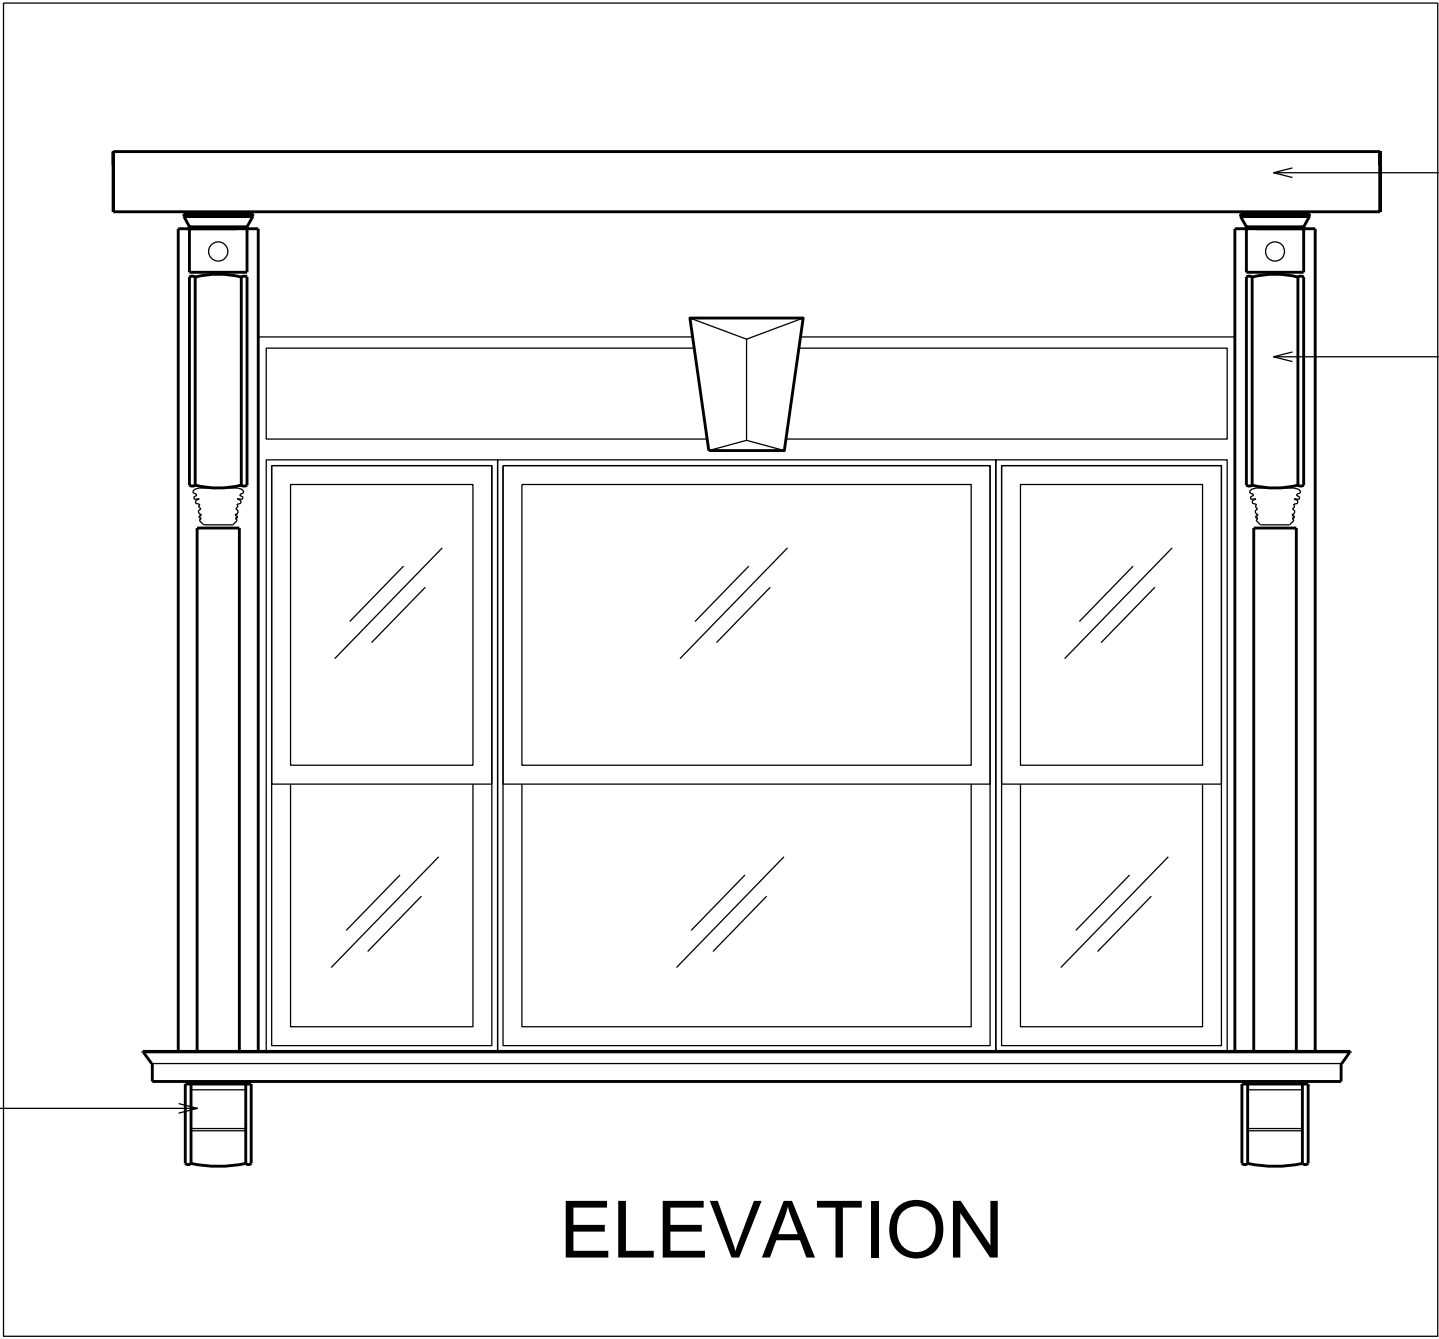

Details and enrichments to match elevation @ 50 Belsize Square

Details and enrichments to match elevation @ 50 Belsize Square

Details and enrichments to match elevation @ 50 Belsize Square



Notes:

Revision:

Studio Gil LTD
 5 Rachel Close
 Ilford
 IG6 1GE
 T: +44(0)207 6177 932
 E: mail@studio-gil.com

Project: THE COACH HOUSE, 50A BELSIZE SQUARE, LONDON NW3 4HN

Drawing Title: Proposed Front Elevation First Floor Window

Drawing Number: 1507_PL_016

Scale: 1:20 @ A3

Date: August 2018

Revision: -

Status: for information for tender for construction

This drawing is to be read in conjunction with all related drawings. Do not scale from this drawing.
 All dimensions must be checked and verified on site before commencing any work or producing shop drawings.
 The originator should be notified immediately of any discrepancy.
 This drawing is copyright and remains the property of Studio Gil LTD and is not to be reproduced without permission.