



1 EXISTING EAST ELEVATION  
B3(20)E00 SCALE: 1:200 (A3)

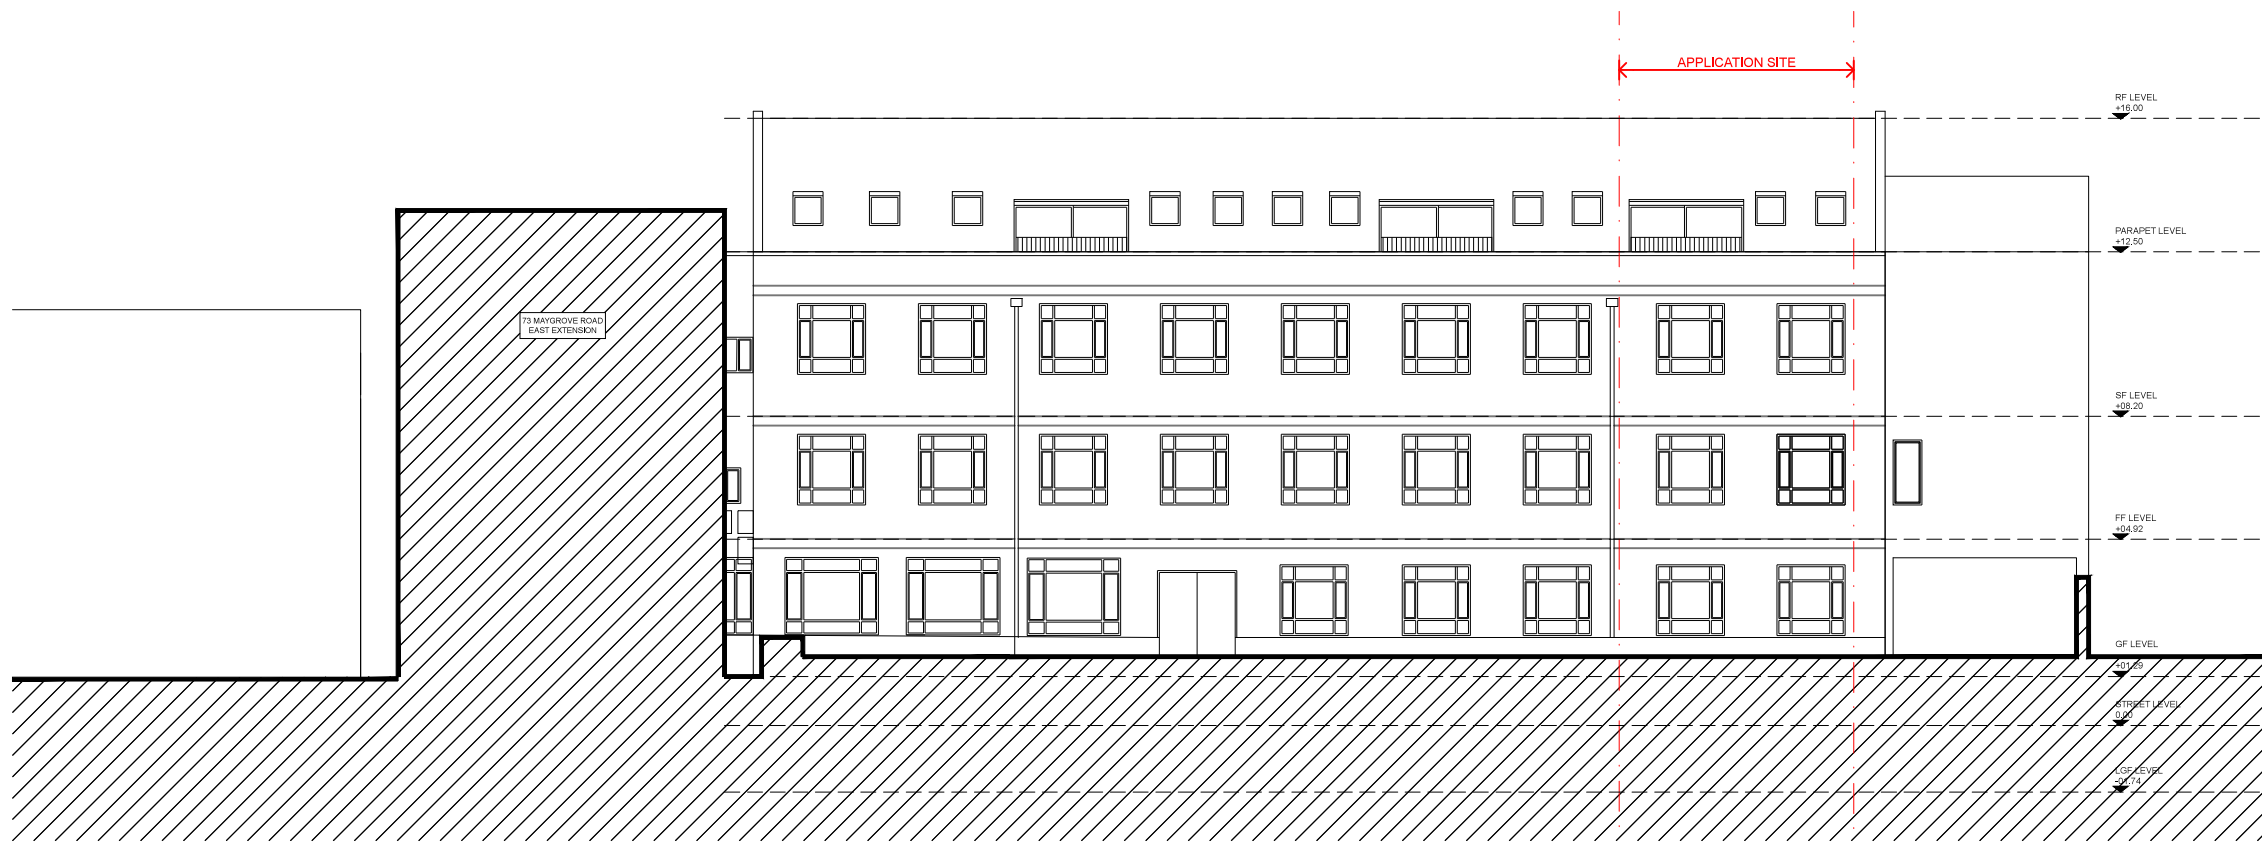

2 EXISTING WEST ELEVATION  
B3(20)E00 SCALE: 1:200 (A3)



3 EXISTING NORTH ELEVATION  
B3(20)E00 SCALE: 1:200 (A3)

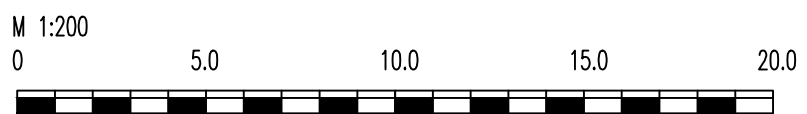

**NOTES**

- The Copy right of this drawing is the property of Create and must not be copied otherwise reproduced without written consent.
- The contractor is responsible for checking dimensions, tolerances and references. Any discrepancy to be verified with the Architect before proceeding with the works.

CDM Regulations 2015

ALL current drawings and specifications for the project must be read in conjunction with the Designer's Hazard and Environmental Assessment Record.

16.08.18 A PLANNING ISSUE EJ / CW

date	rev	revision/author/checker

client	ROOMS AND STUDIOS
project	73 MAYGROVE ROAD NW6 2EG
drawing	EXISTING ELEVATIONS

drawing no	257 - B3 (20) E00	rev	A
drawn	EJ	checked	CW
scale @ A3	1:200	date	09.08.2018

**CREATE**  
DESIGN + ARCHITECTURE  
Unit 314, Great Guildford Business Centre  
30 Great Guildford Street, London SE1 0NS  
T: +44 (0)20 7021 0267  
www.create-design.org