




NOTES


- The Copy right of this drawing is the property of Create and must not be copied otherwise reproduced without written consent.
- The contractor is responsible for checking dimensions, tolerances and references. Any discrepancy to be verified with the Architect before proceeding with the works.

CDM Regulations 2015

ALL current drawings and specifications for the project must be read in conjunction with the Designer's Hazard and Environmental Assessment Record.

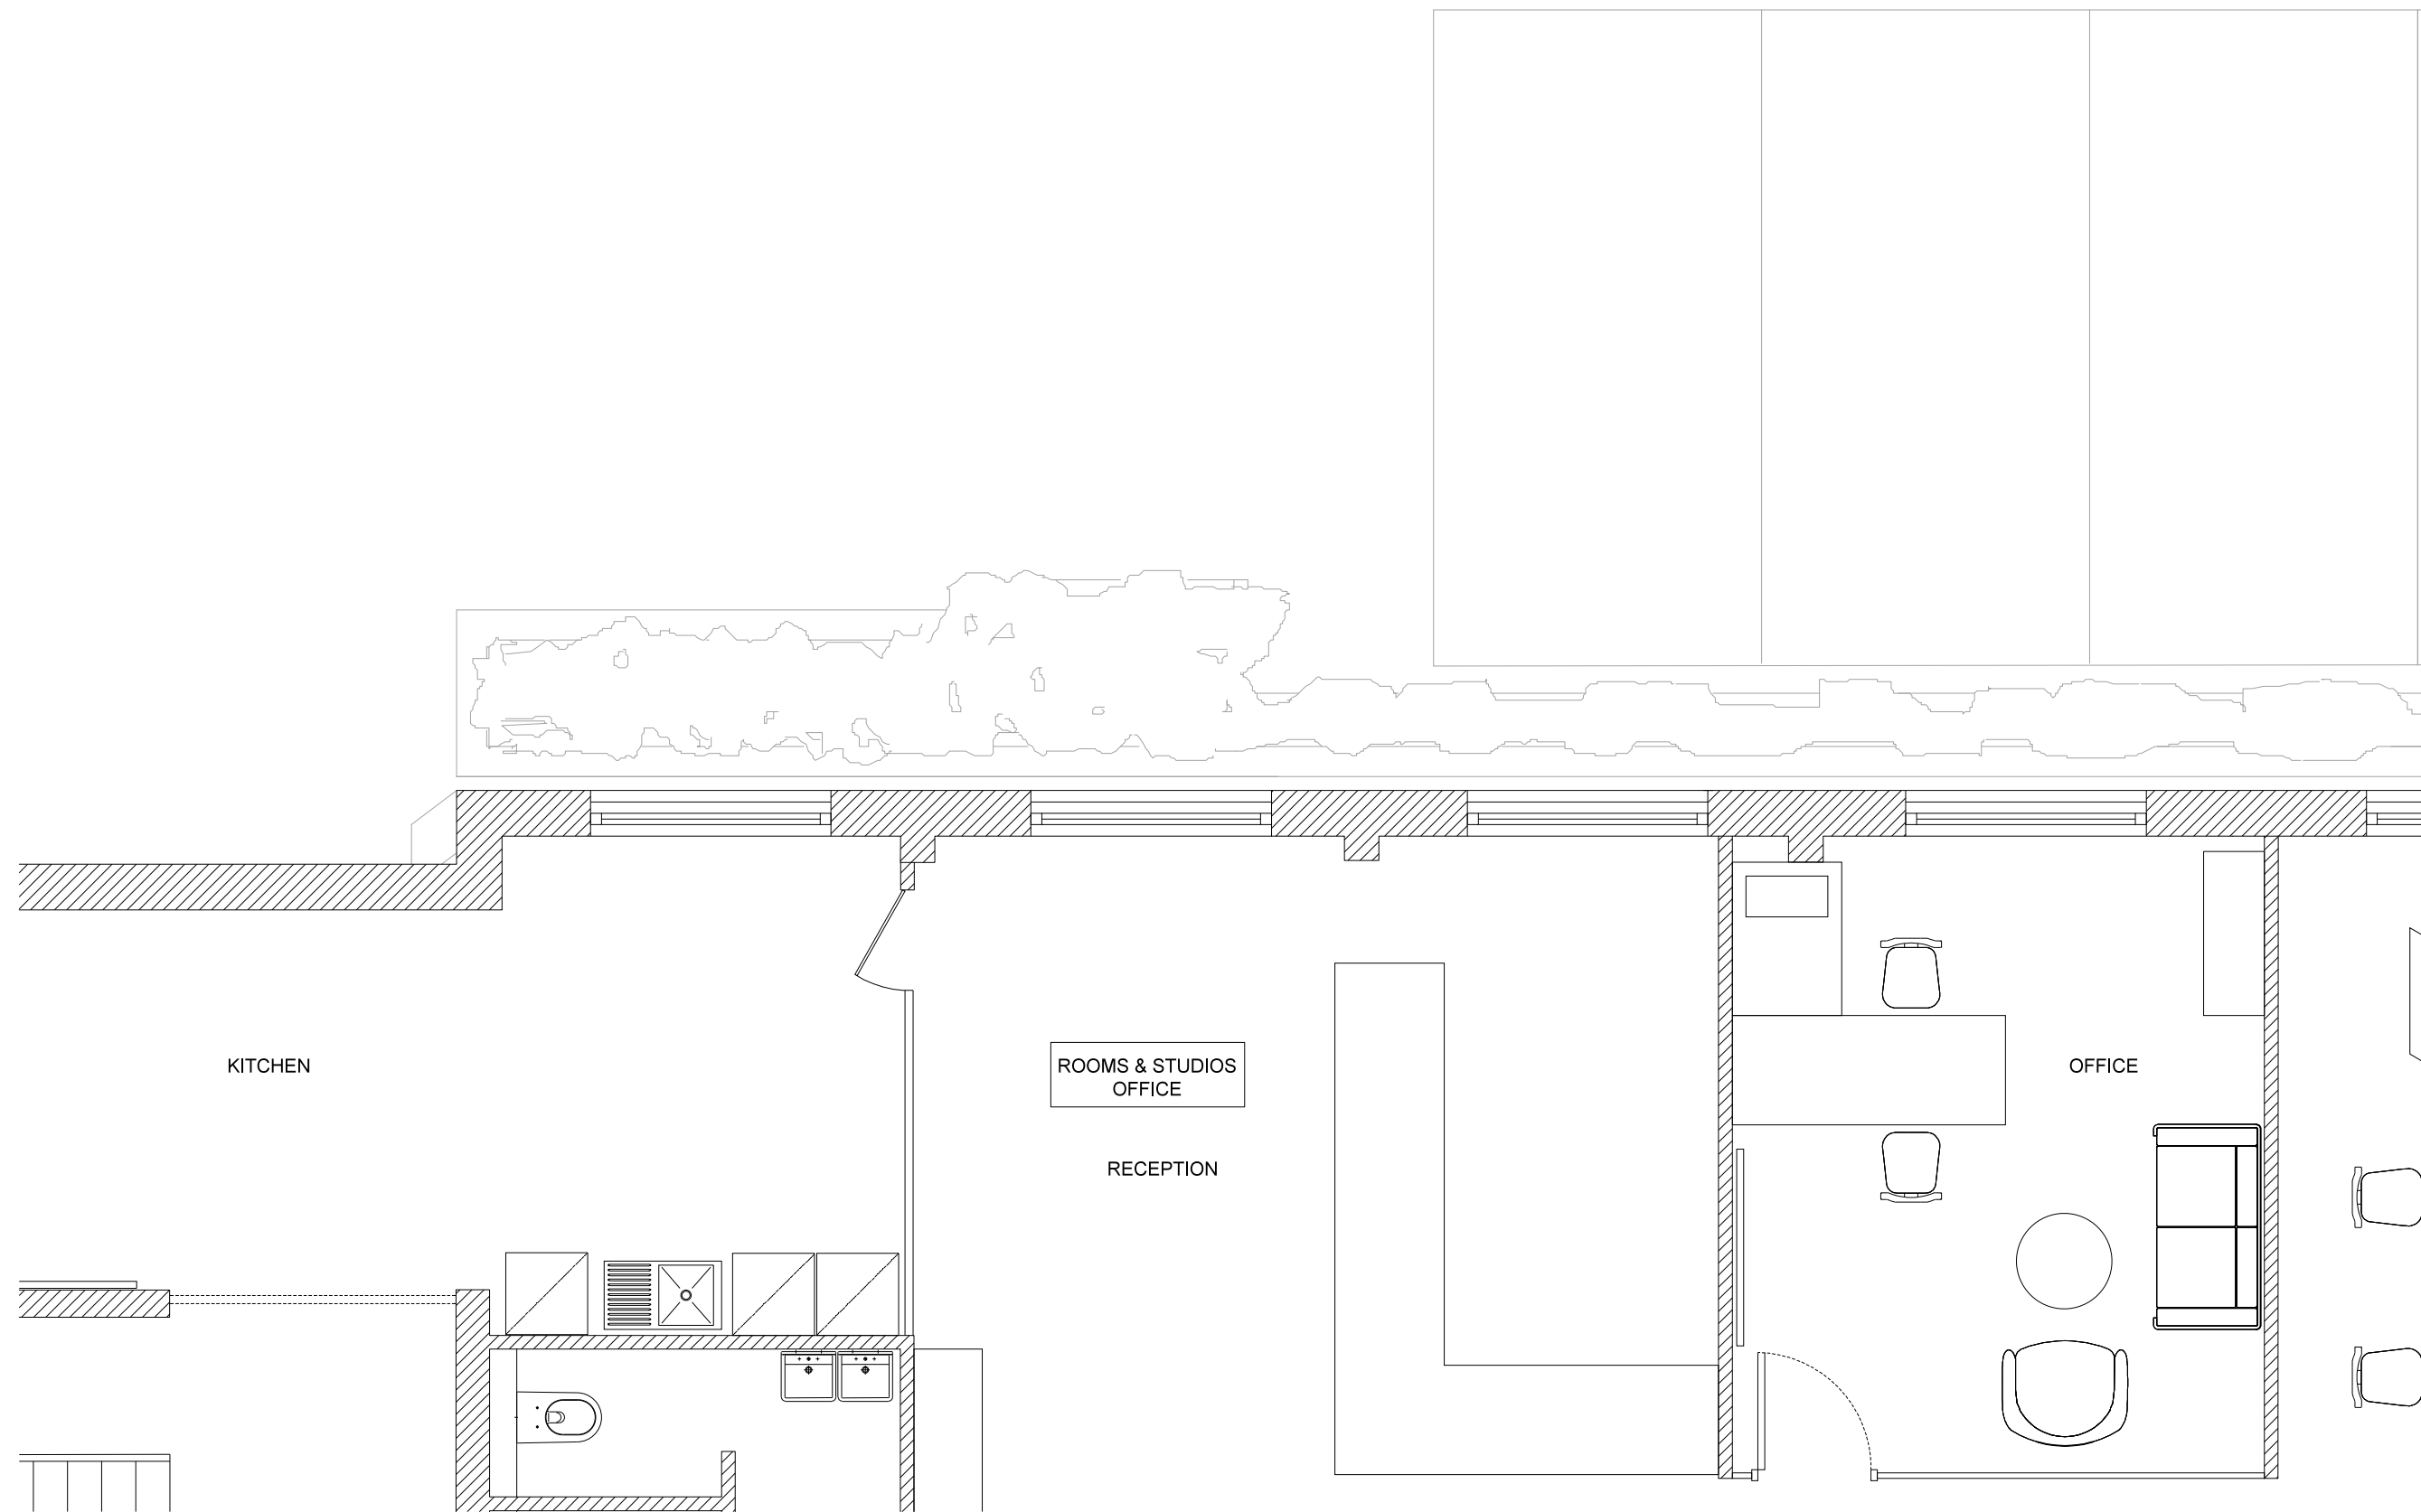

1 EXISTING FIRST FLOOR PLAN
 B3(20)P01 SCALE: 1:50 (A3)

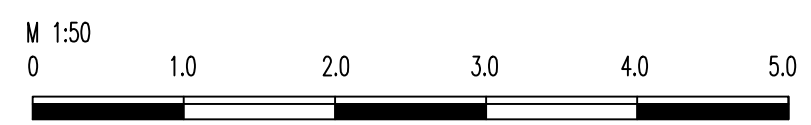

16.08.18 A PLANNING ISSUE EJ / CW
 date rev revision/author/checker

client	
ROOMS AND STUDIOS	
project	
73 MAYGROVE ROAD NW6 2EG	
drawing	
EXISTING FIRST FLOOR PLAN	

drawing no	rev
257 - B3 (20) P01	A
drawn	checked
EJ	CW
scale @ A3	date
1:50	08.08.2018

CREATE
 DESIGN + ARCHITECTURE
 Unit 314, Great Guildford Business Centre
 30 Great Guildford Street, London SE1 0NS
 T: +44 (0)20 7021 0267
 www.createandesign.org