




NOTES

- The Copy right of this drawing is the property of Create and must not be copied otherwise reproduced without written consent.
- The contractor is responsible for checking dimensions, tolerances and references. Any discrepancy to be verified with the Architect before proceeding with the works.

CDM Regulations 2015

ALL current drawings and specifications for the project must be read in conjunction with the Designer's Hazard and Environmental Assessment Record.

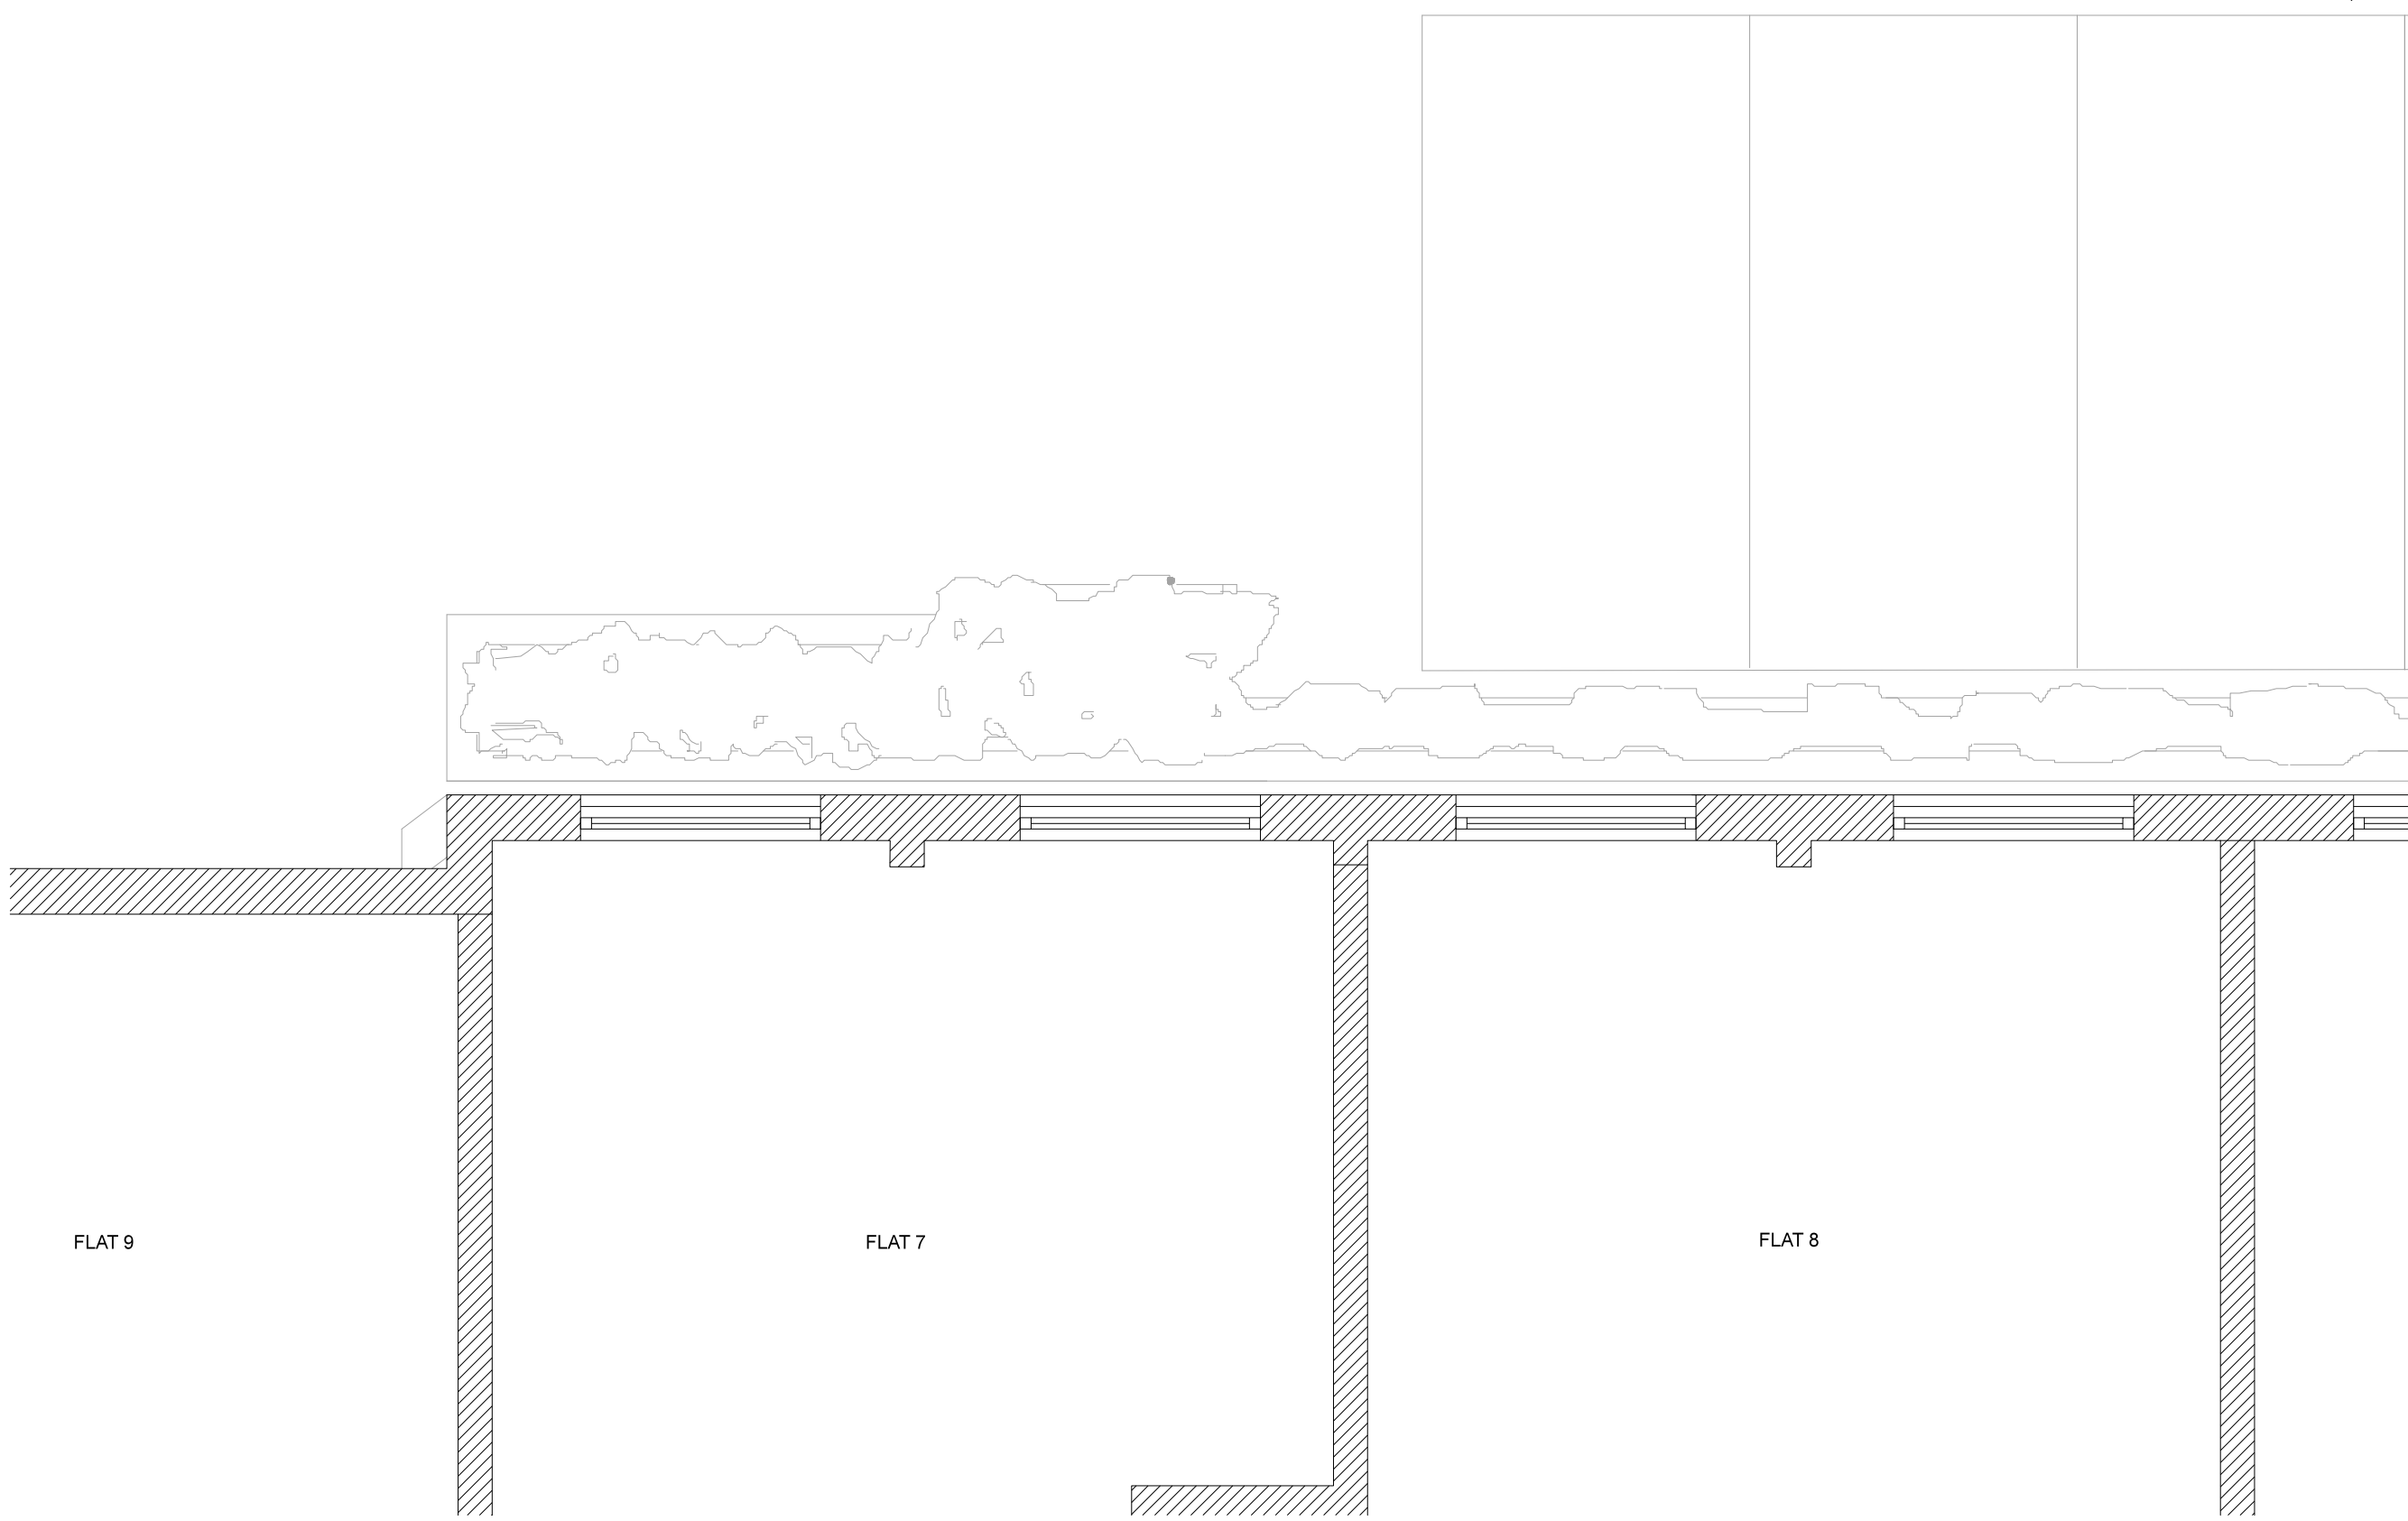

FLAT 9

FLAT 7

FLAT 8

1 EXISTING SECOND FLOOR PLAN
 B3(20)P02 SCALE:1:50 (A3)



16.08.18 A PLANNING ISSUE EJ / CW
 date rev revision/author/checker

client
ROOMS AND STUDIOS
project
73 MAYGROVE ROAD NW6 2EG
drawing
EXISTING SECOND FLOOR PLAN

drawing no	rev
257 - B3 (20) P02	A
drawn EJ	checked CW
scale @ A3 1:50	date 08.08.2018

CREATE
 DESIGN + ARCHITECTURE
 Unit 314, Great Guildford Business Centre
 30 Great Guildford Street, London SE1 0ES
 T: +44 (0)20 7021 0267
 www.createandesign.org