


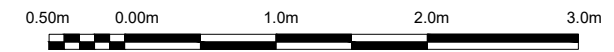

EXISTING AND PROPOSED FRONT ELEVATION

SCALE 1:50



2 magdalen mews
back of 164 finchley road
london
NW3 5HB
tel:+44 (0)207 794 1625 fax:+44 (0) 207 794 0296
info@as-studio.co.uk

PROJECT ADDRESS:
1-2 ETON VILLAS,
BELSIZE PARK, LONDON, NW3

EXISTING AND PROPOSED FRONT ELEVATION

DRAWING NO: 300

PROJECT STAGE: PLANNING

DRAWN: MM

SCALE: 1:50

SIZE: A3

REVISION:

DATE: 06.09.2018

THIS DRAWING AND DESIGN IS THE PROPERTY OF AS-STUDIO LTD AND MUST NOT BE ISSUED, LOANED OR COPIED WITHOUT WRITTEN CONSENT