

THIS DRAWING IS PROTECTED BY COPYRIGHT AND MUST NOT BE COPIED OR REPRODUCED WITHOUT THE WRITTEN CONSENT OF R G PARTNERSHIP LIMITED. NO DIMENSIONS ARE TO BE SCALED FROM THIS DRAWING. ALL DIMENSIONS AND SIZES TO BE CHECKED ON SITE. NORTH POINTS SHOWN ARE INDICATIVE. ©


**SITE SPECIFIC HAZARDS**

IN ACCORDANCE WITH THE REQUIREMENTS OF THE CDM REGULATIONS 2015 THE FOLLOWING SIGNIFICANT RESIDUAL HAZARDS HAVE NOT BEEN DESIGNED OUT OF THIS PROJECT AND MUST BE TAKEN INTO CONSIDERATION BY CONTRACTORS PLANNING TO UNDERTAKE THE WORKS SHOWN ON THIS DRAWING:



--- SITE APPLICATION BOUNDARY

NOTE:  
NEW ROOF AND WALLS TO COMPLY WITH CURRENT BUILDING REGULATIONS FOR U-VALUES

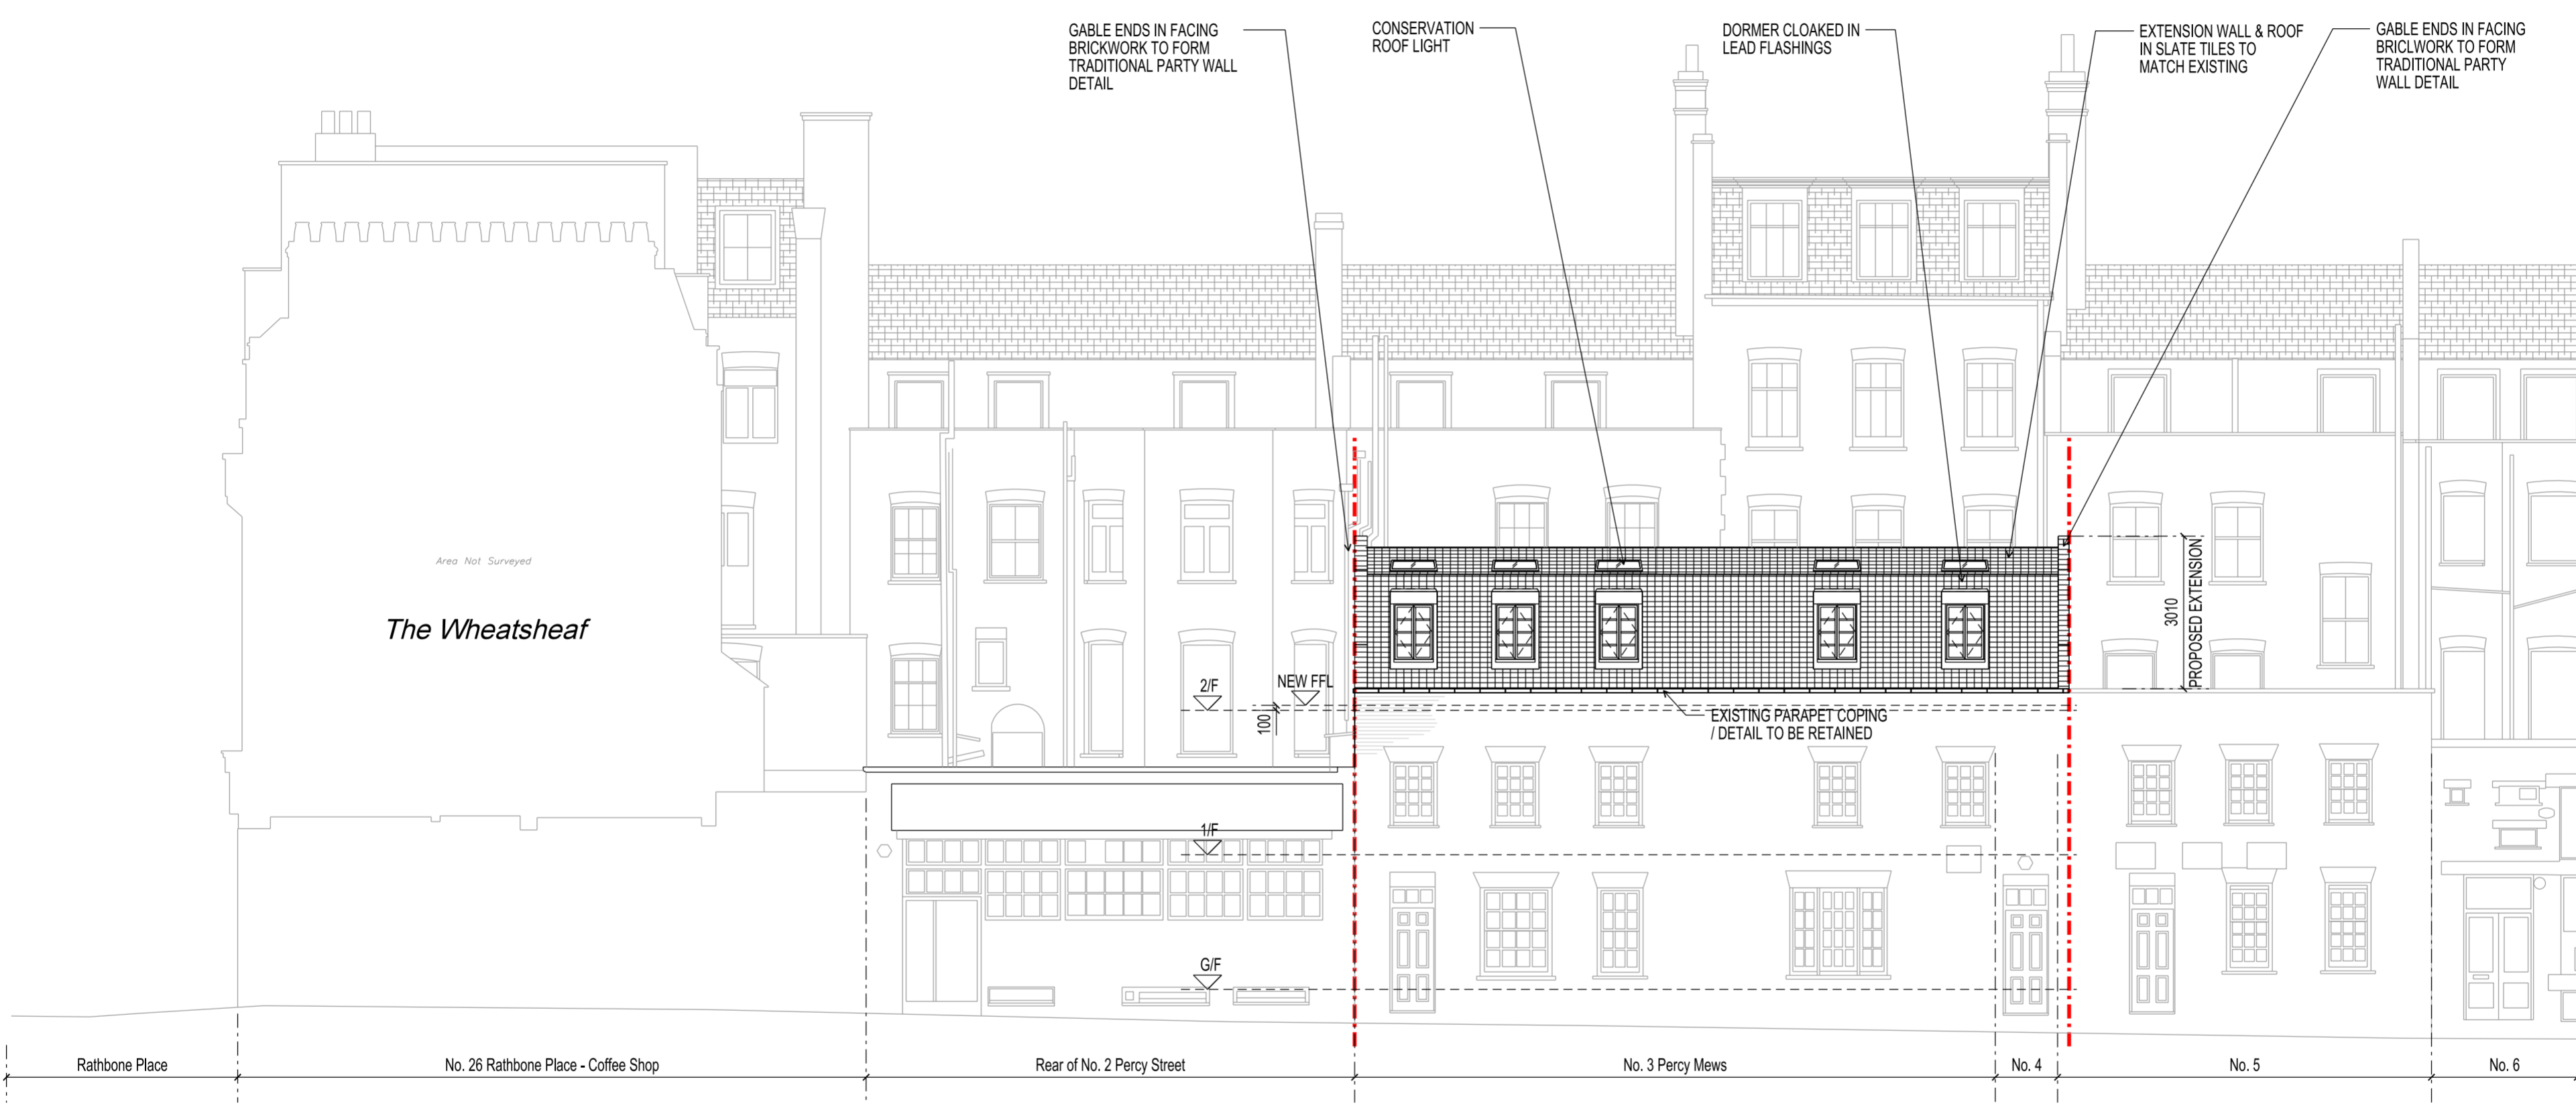

REV.	DATE	NOTES	INIT.
A	23.08.18	ANNOTATION AMENDED	CF

CLIENT / PROJECT  
EPS ASSURE LTD  
1 - 6 PERCY MEWS  
LONDON W1T 1EX  
DRAWING TITLE  
PROPOSED FRONT ELEVATION

**STATUS**  
**PLANNING ISSUE**

DATE	DRAWN	SCALE @ A2
16.08.18	JT	1:100

PROJECT NUMBER	UNIT / BLOCK	CI / SFB CODE	TYPE & NUMBER	REVISION LETTER
10307	E	101	A	

Site Location Plans	L	GA Plans	P	Elevations	E
Sections	S	Details	D	Prefix Colour	C

THE RATCLIFFE GROVES PARTNERSHIP  
LONDON  
19 BEDFORD ROW  
LONDON WC1R 4EB  
T. 020 7600 6666 E. london@rgp.uk.com  
www.rgp.uk.com

MANCHESTER  
105 MANCHESTER ROAD  
BURY LANGSHIRE BL9 0TD  
T. 0161 797 6000 E. manchester@rgp.uk.com



**FRONT ELEVATION - South Side**

23/08/2018 11:12:23 P:\0307\10307\10307-0000-0000\10307-0000\10307-0000\10307-0000.dwg  
23/08/2018 11:12:23 P:\0307\10307\10307-0000-0000\10307-0000\10307-0000.dwg  
www.rgp.uk.com