
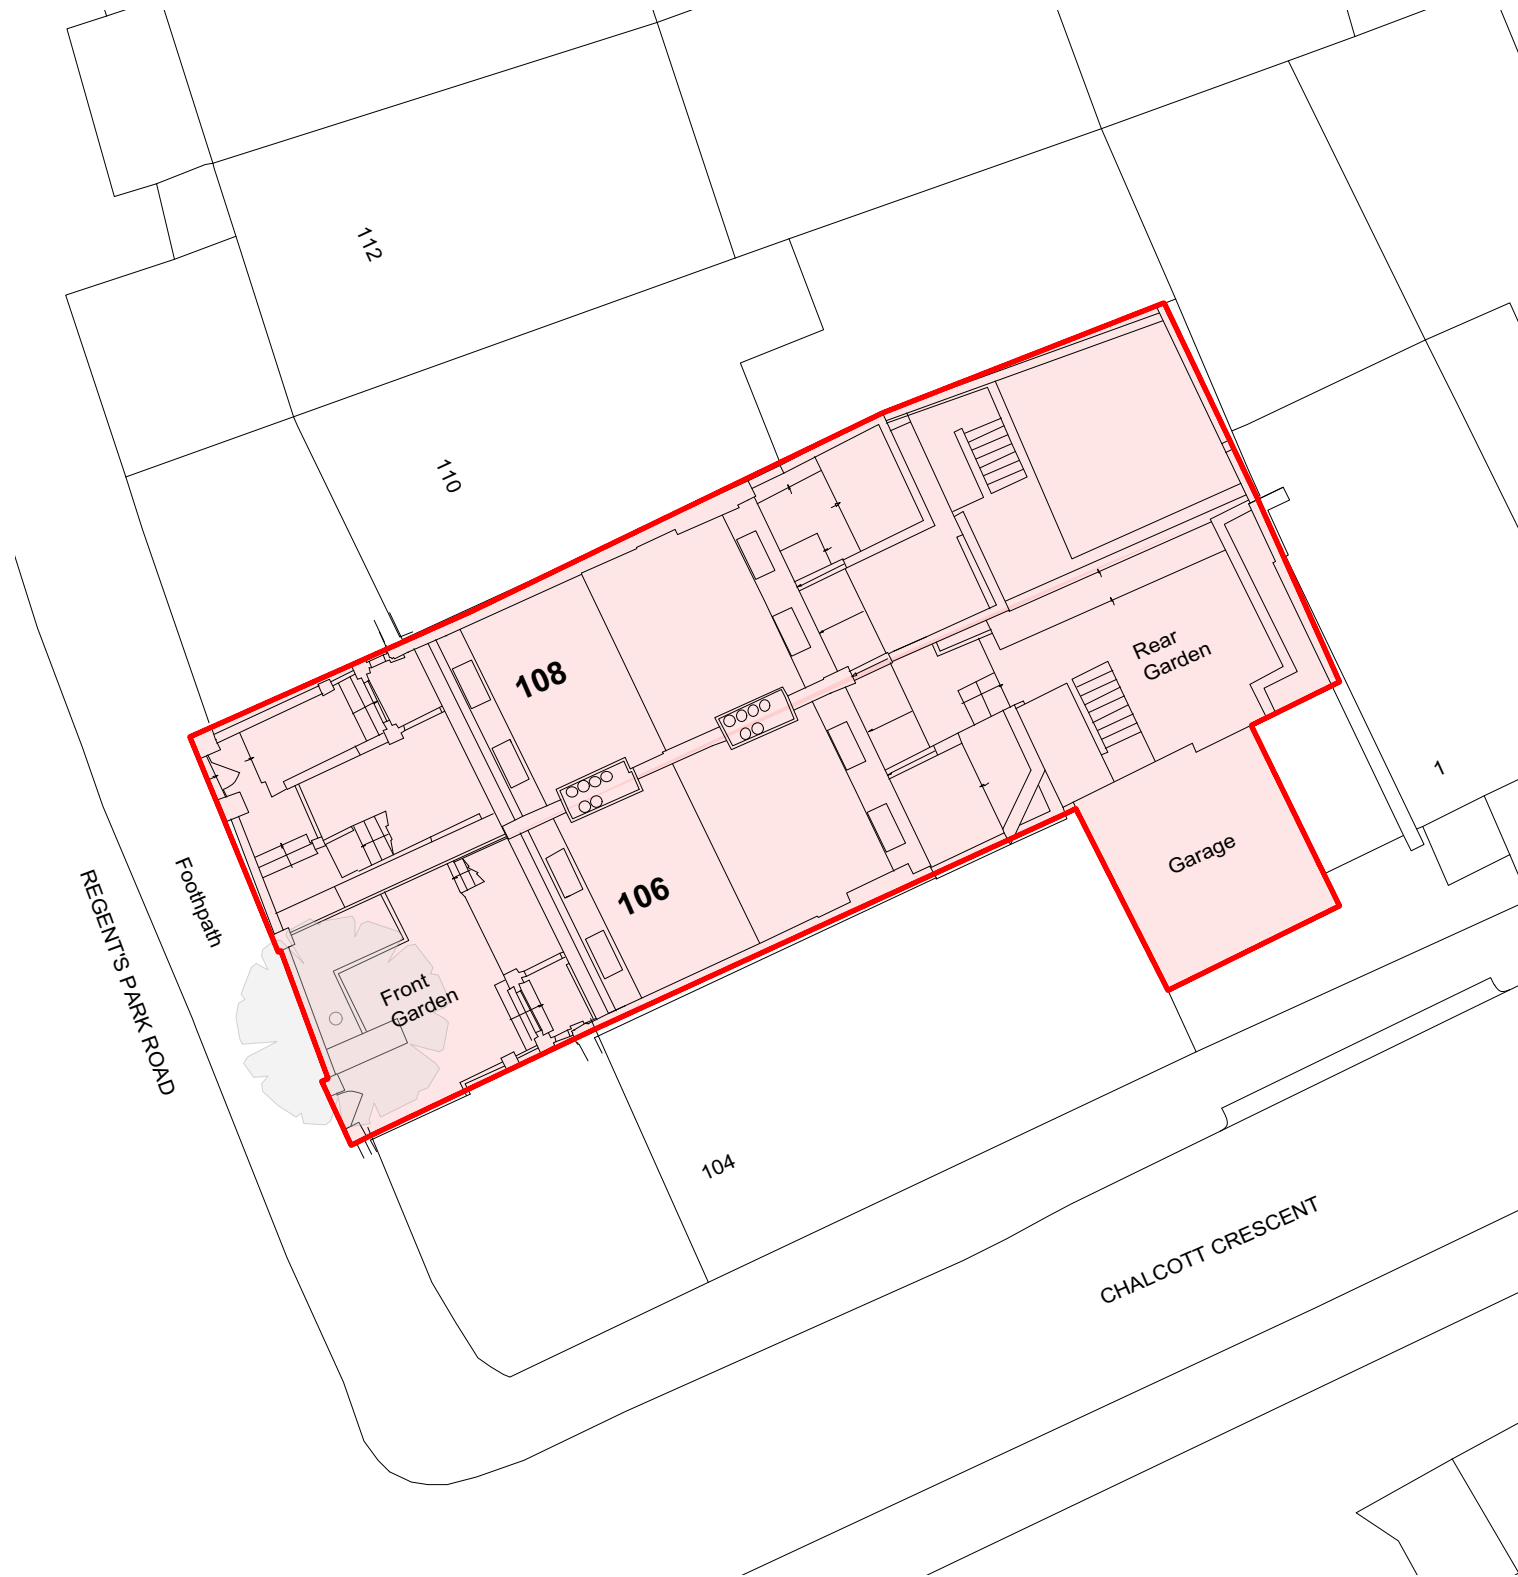


LOCATION PLAN SCALE 1:1000

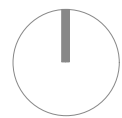

SITE PLAN SCALE 1:200

No.	Revision	Date
-----	----------	------

--

**PLANNING**

All dimensions must be confirmed on site and verified with the Architect. Any discrepancies on the drawing must be reported to the Architect prior to any works being carried out on site.

DO NOT SCALE OFF THIS DRAWING, only use stated dimensions for setting out purposes.

The copyright of this schedule / drawing remains with the Architect. No part of this schedule / drawing may be reproduced in any form or by any means without the written permission of Greenway Architects.


Project:  
106 108 Regent's Park Road  
NW1 8UG

Drawing Title:  
Existing Location Plan and Site Plan

Drawing No.:  
1939 E- 001

Date  
15.03.2018

Scale  
1:1000 1:200 @ A3

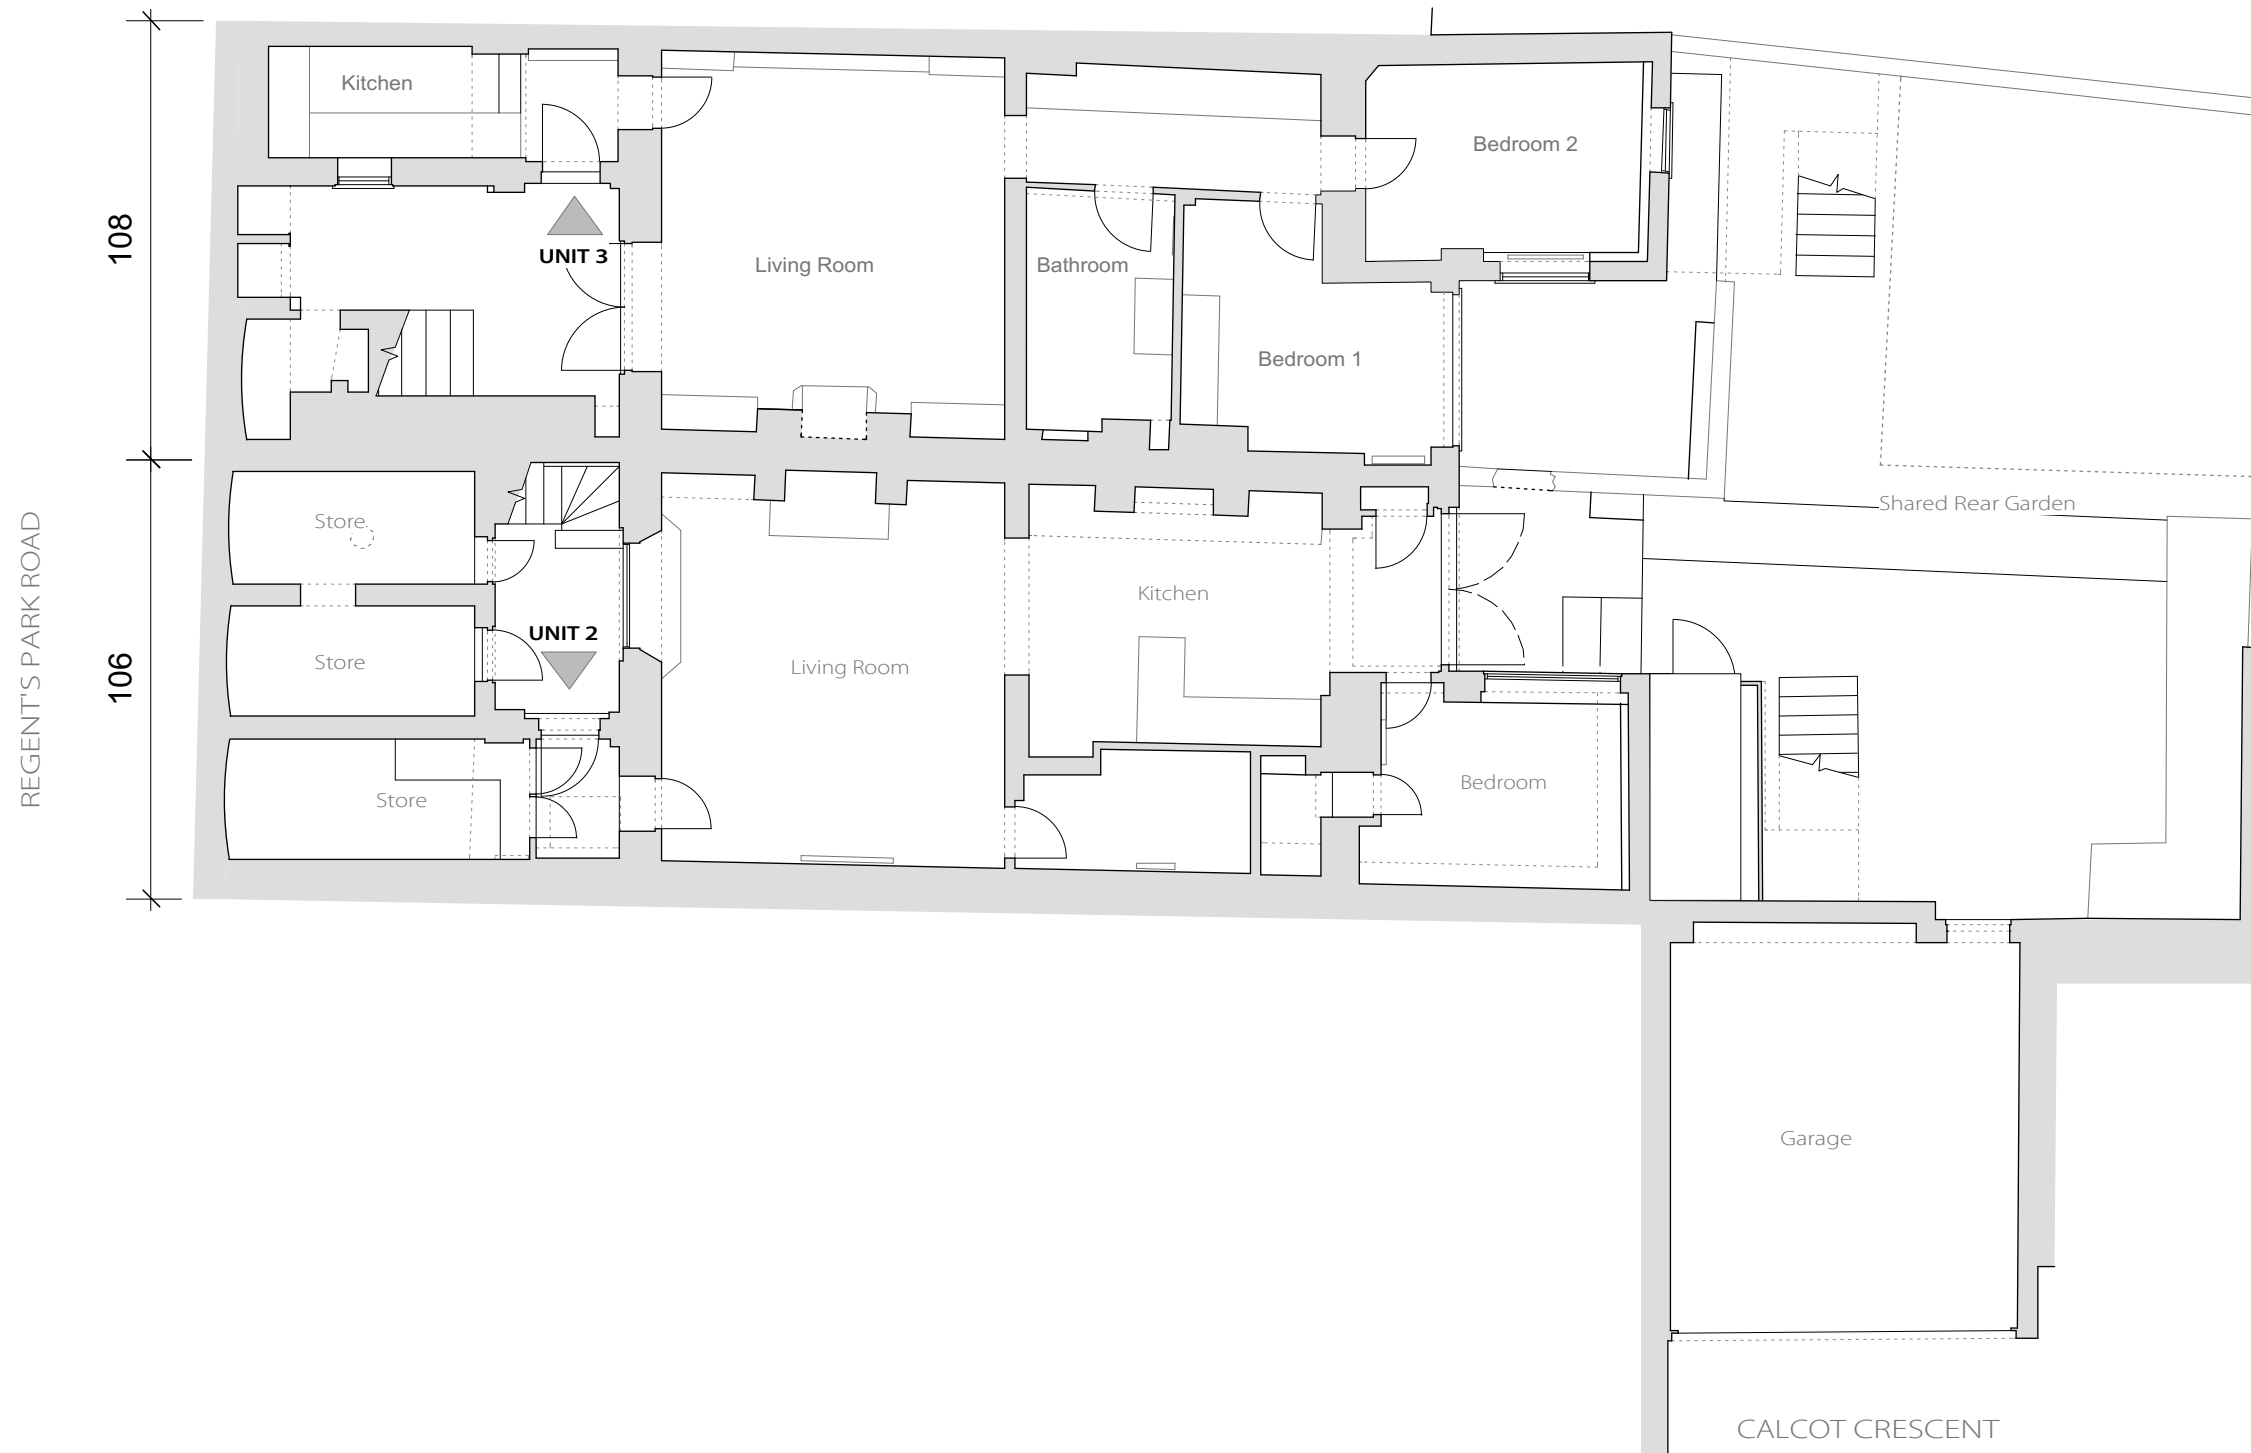

No.	Revision	Date
-----	----------	------

**PLANNING**

All dimensions must be confirmed on site and verified with the Architect. Any discrepancies on the drawing must be reported to the Architect prior to any works being carried out on site.

DO NOT SCALE OFF THIS DRAWING, only use stated dimensions for setting out purposes.


The copyright of this schedule / drawing remains with the Architect. No part of this schedule / drawing may be reproduced in any form or by any means without the written permission of Greenway Architects.

Project:  
106 -108 Regent's Park Road  
NW1 8UG

Drawing Title:  
Existing Lower Ground Plan

Drawing No.:  
1939 E- 101

Date 15.03.2018	Scale 1:100 @ A3
--------------------	---------------------

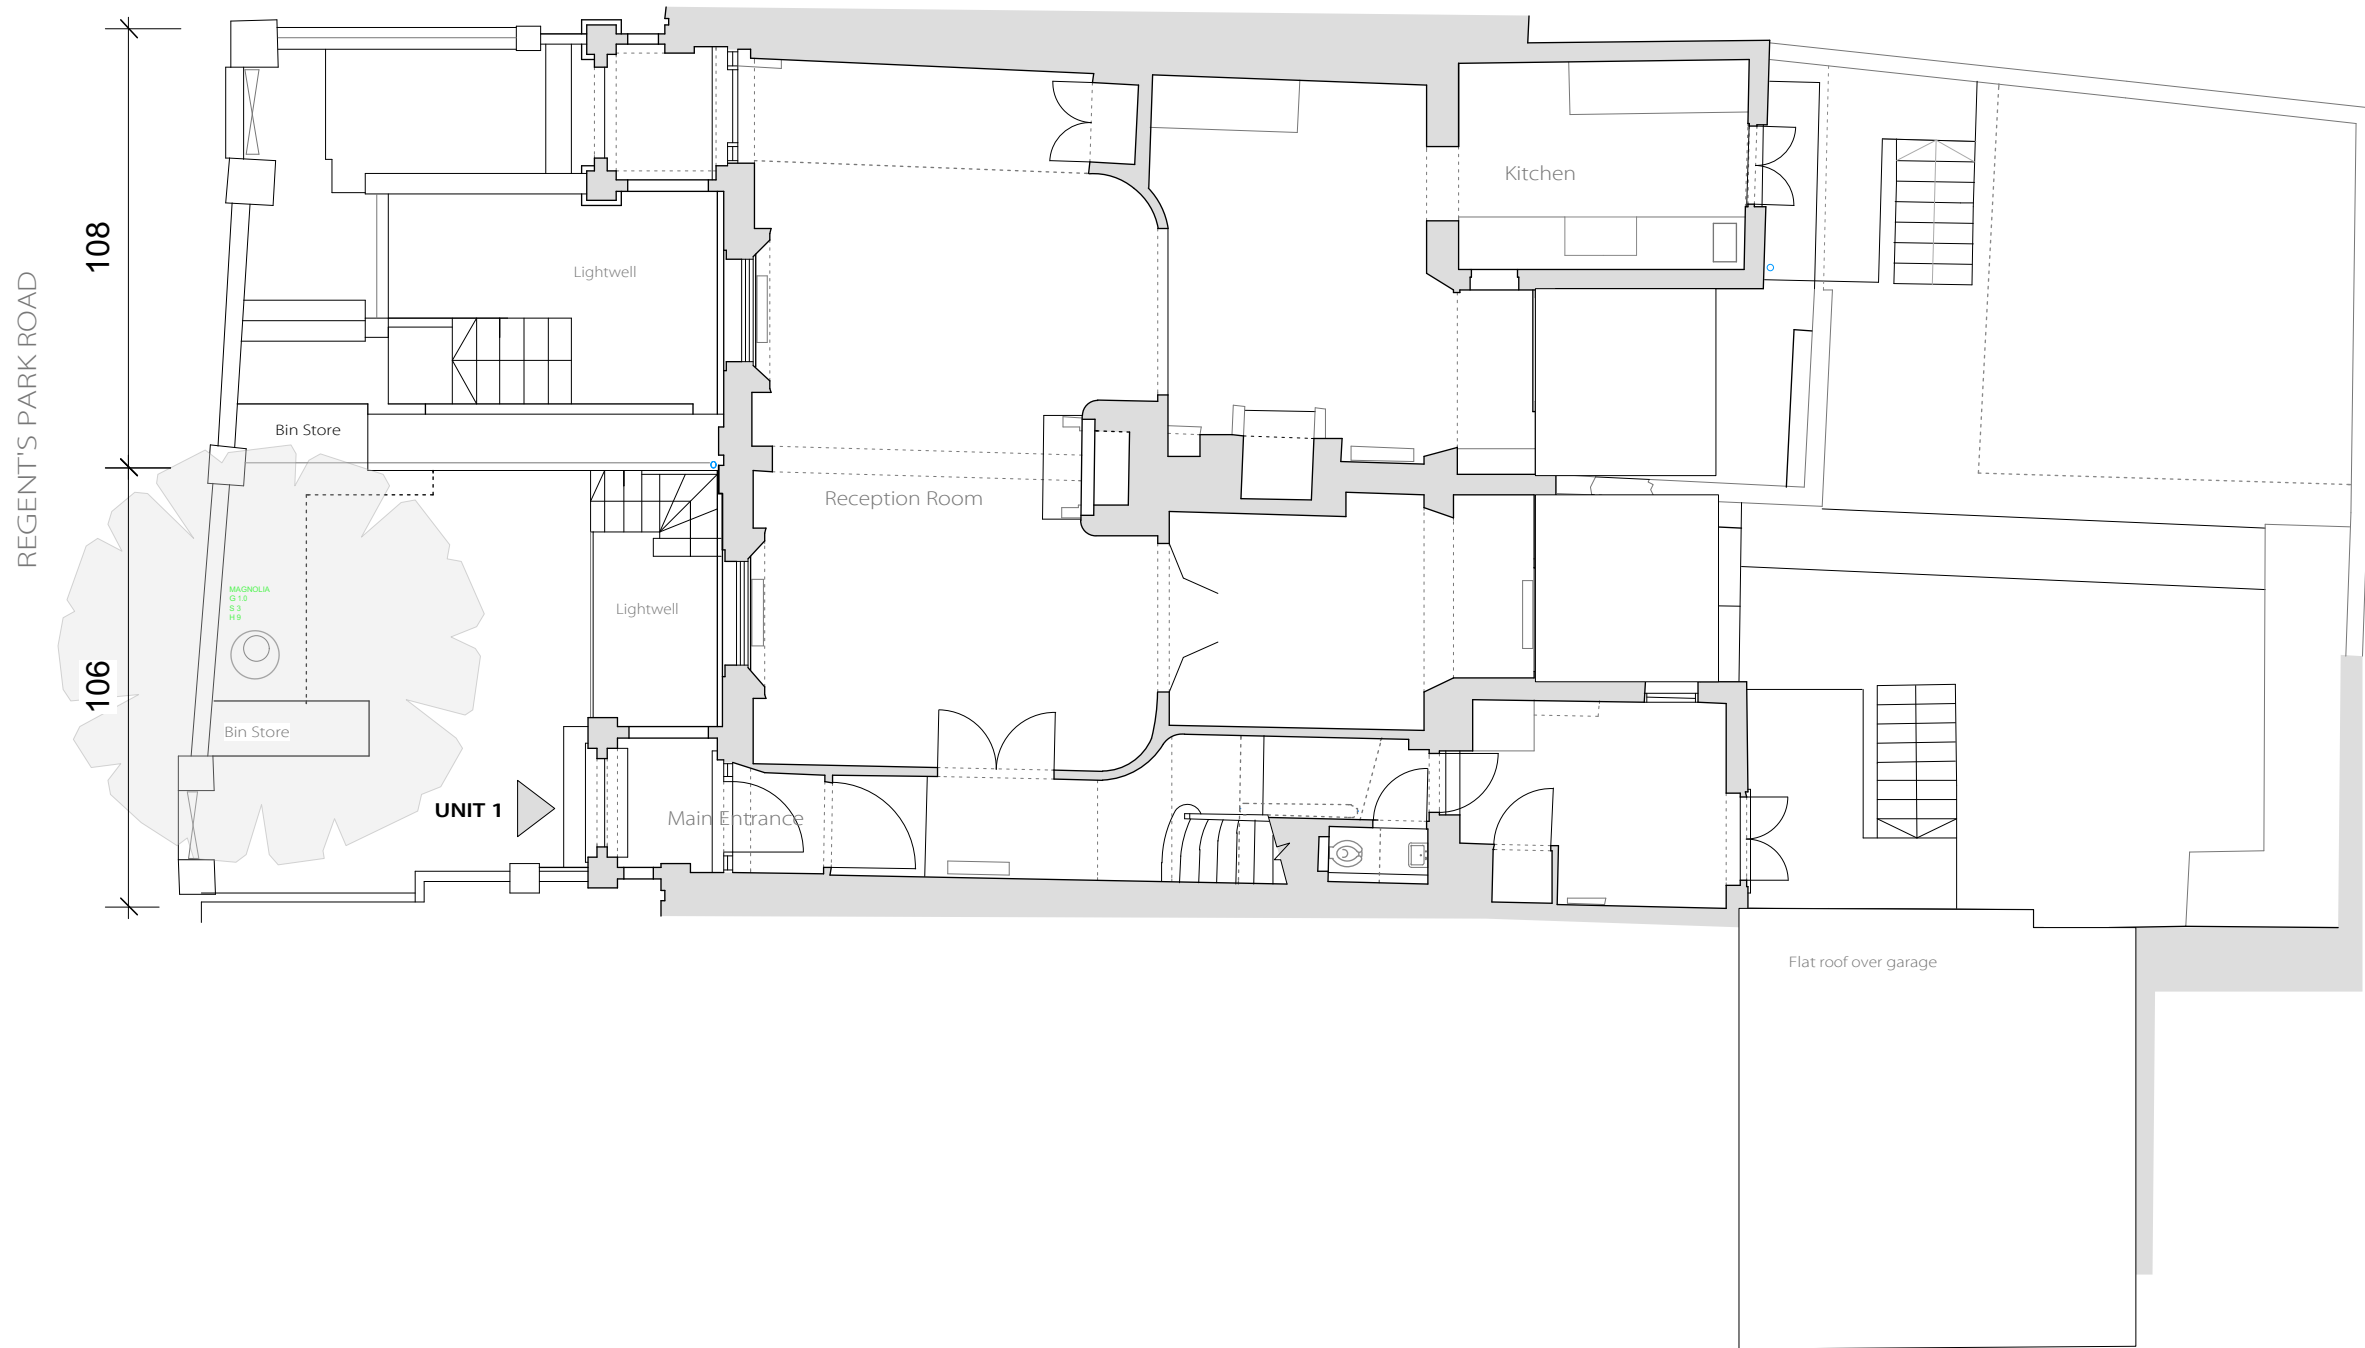

No.	Revision	Date
-----	----------	------

**PLANNING**

All dimensions must be confirmed on site and verified with the Architect. Any discrepancies on the drawing must be reported to the Architect prior to any works being carried out on site.

DO NOT SCALE OFF THIS DRAWING, only use stated dimensions for setting out purposes.

The copyright of this schedule / drawing remains with the Architect. No part of this schedule / drawing may be reproduced in any form or by any means without the written permission of Greenway Architects.


Project:  
106 - 108 Regent's Park Road  
NW1 8UG

Drawing Title:  
Existing Ground Floor Plan


Drawing No.:  
1939 E- 102

Date  
15.03.2018

Scale  
1:100 @ A3

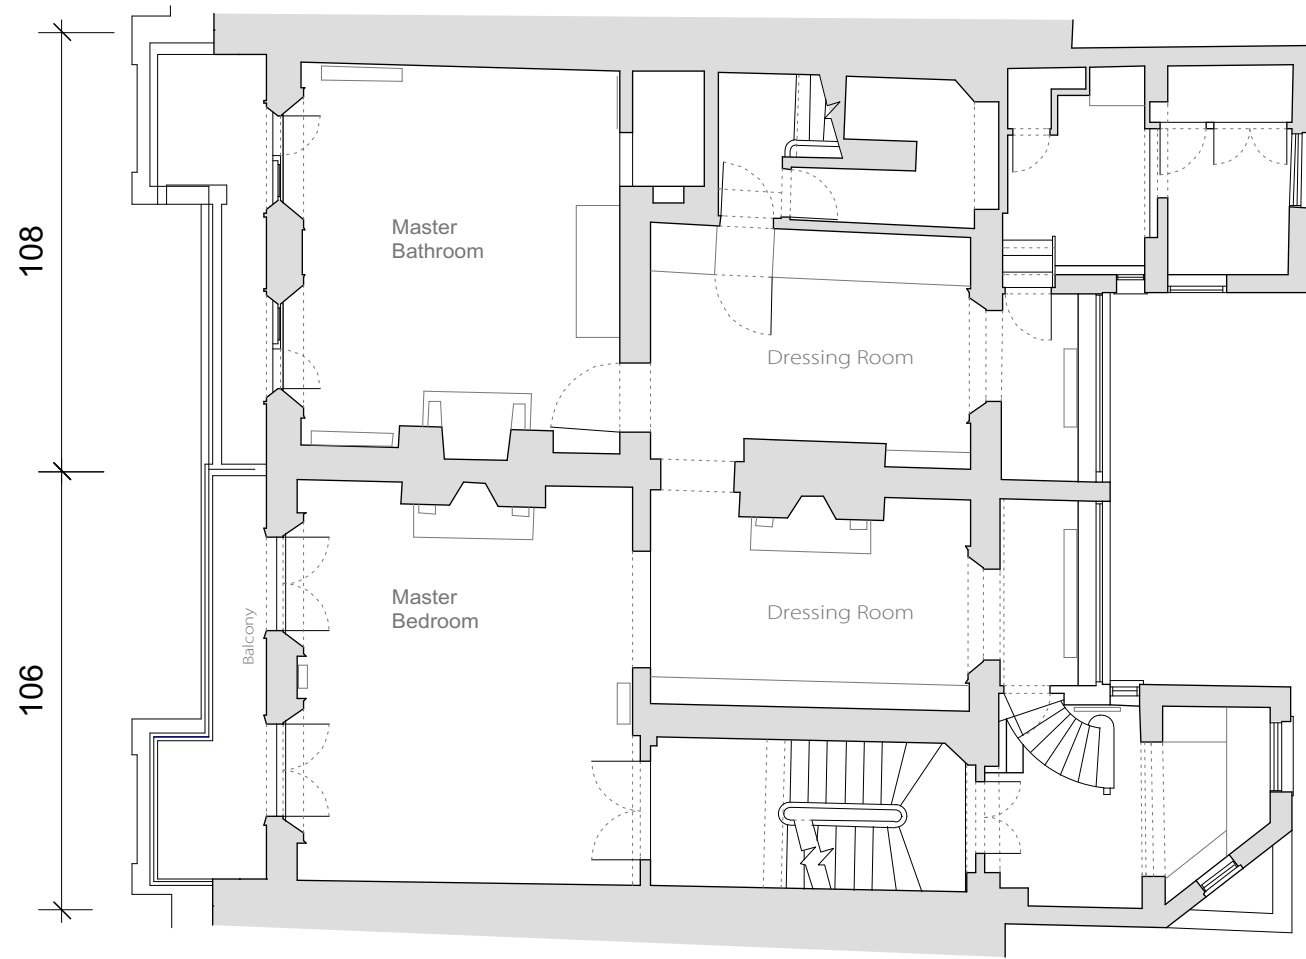

First Floor

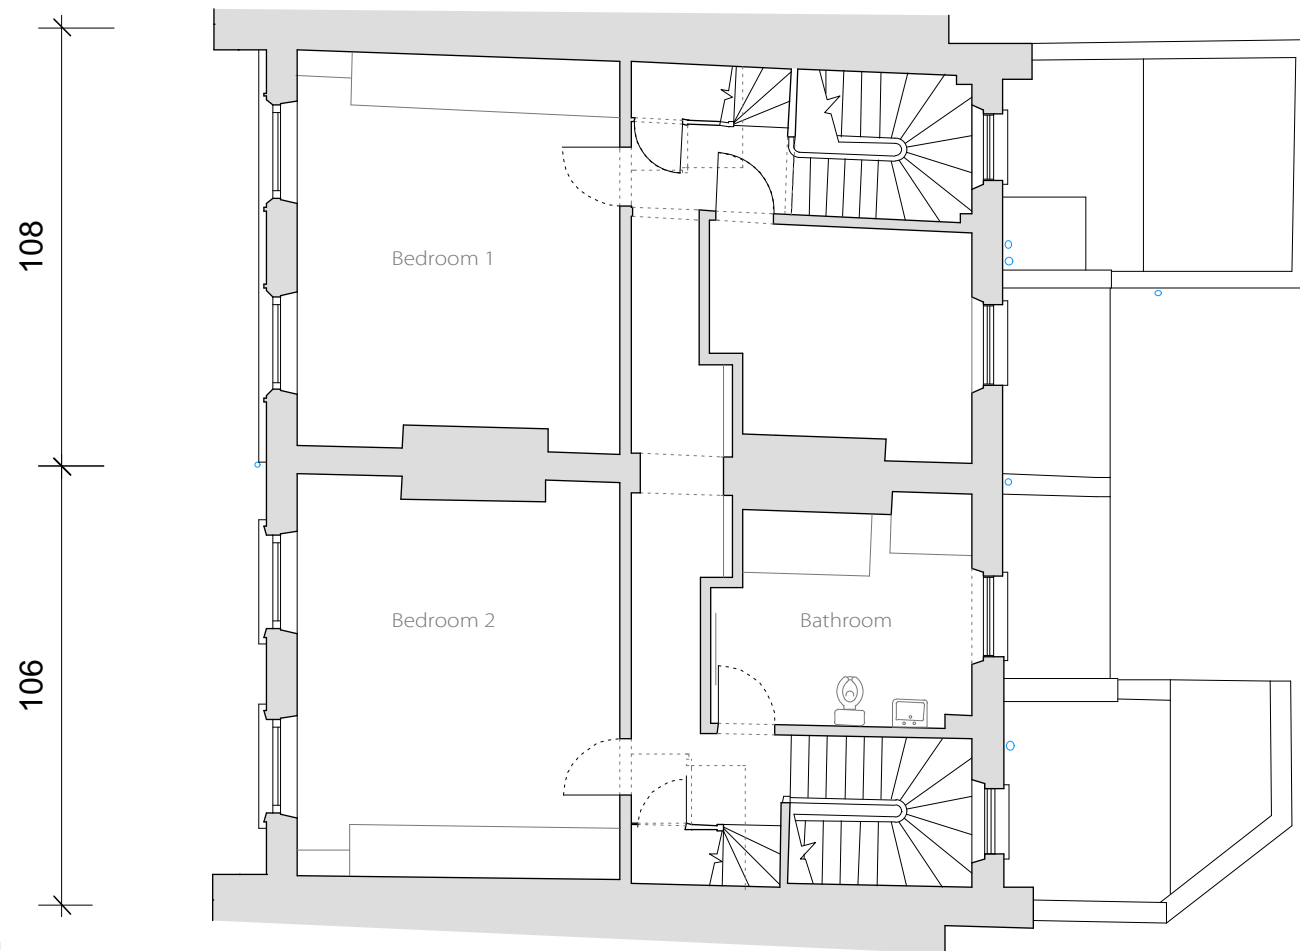

Second Floor



No.	Revision	Date
-----	----------	------

**PLANNING**

All dimensions must be confirmed on site and verified with the Architect. Any discrepancies on the drawing must be reported to the Architect prior to any works being carried out on site.

DO NOT SCALE OFF THIS DRAWING, only use stated dimensions for setting out purposes.

The copyright of this schedule / drawing remains with the Architect. No part of this schedule / drawing may be reproduced in any form or by any means without the written permission of Greenway Architects.


Project:  
106 -108 Regent's Park Road  
NW1 8UG

Drawing Title:  
Existing First and Second Floor Plan


Drawing No.:  
1939 E- 103

Date  
15.03.2018

Scale  
1:100 @ A3

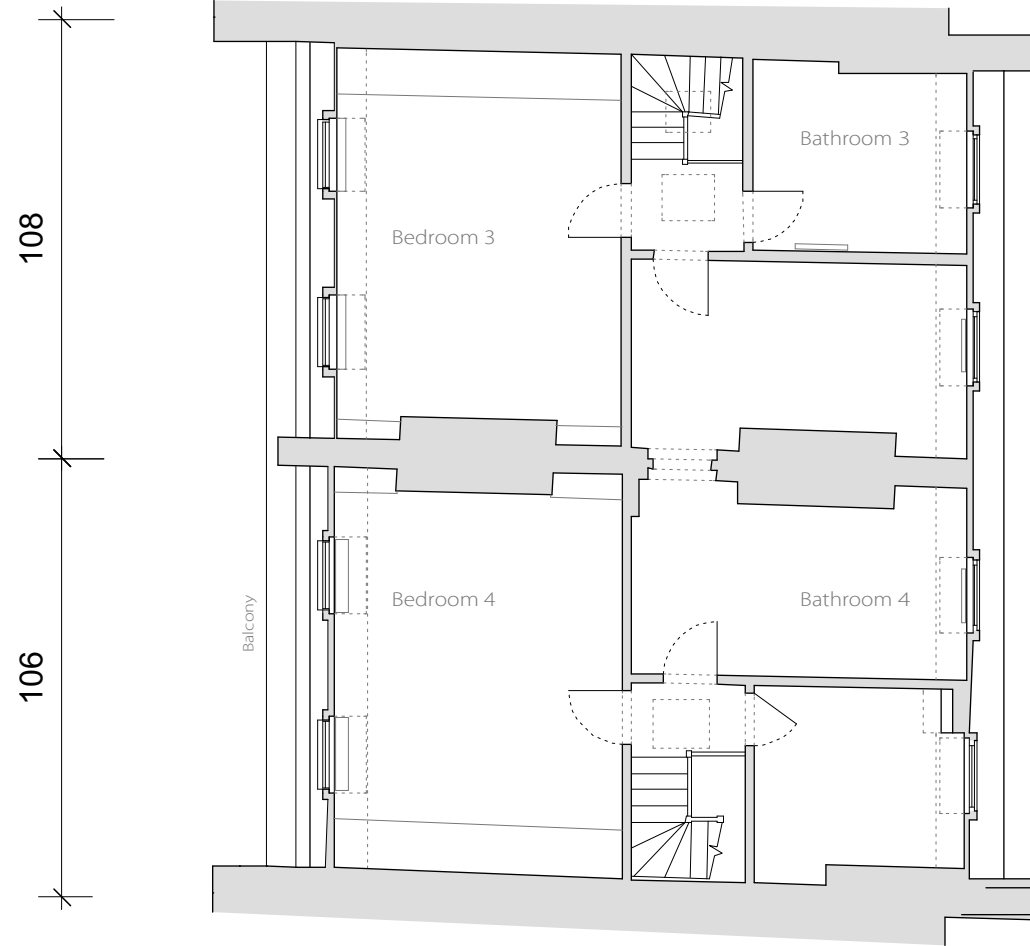

Third Floor

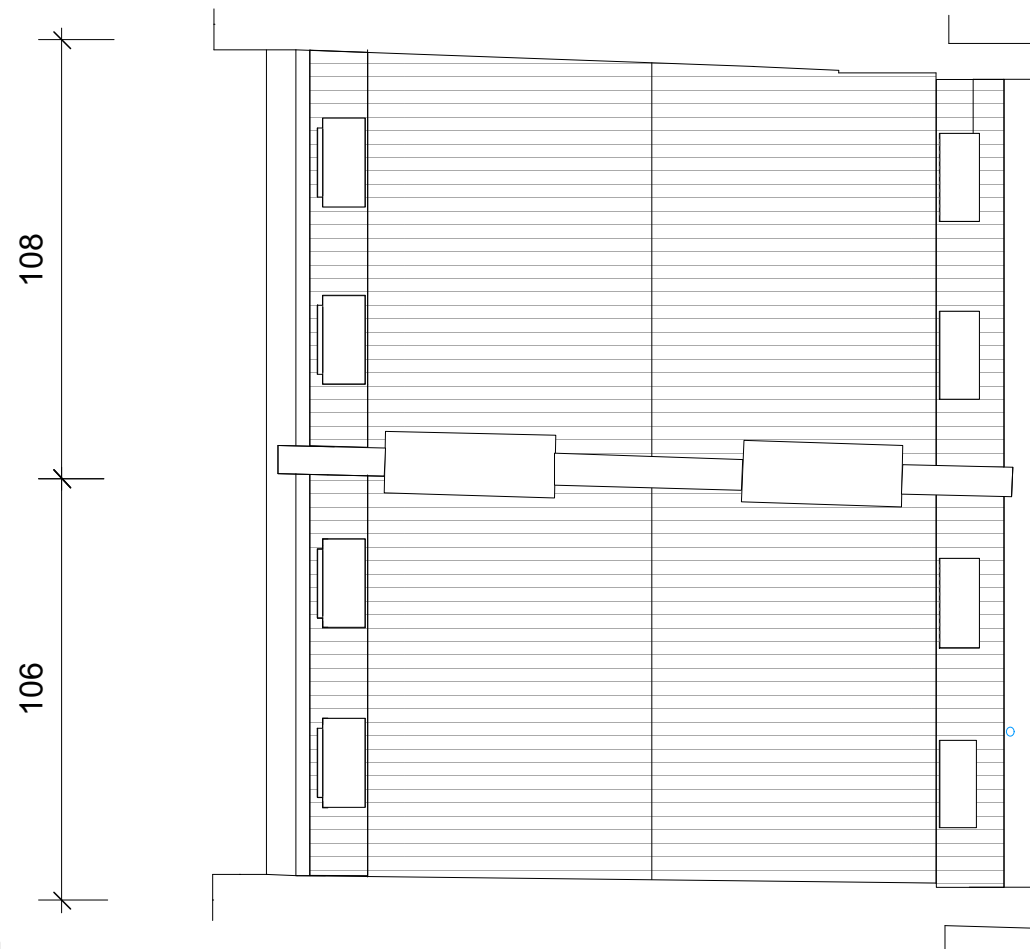

Roof plan



No.	Revision	Date
-----	----------	------

--

**PLANNING**

All dimensions must be confirmed on site and verified with the Architect. Any discrepancies on the drawing must be reported to the Architect prior to any works being carried out on site.

DO NOT SCALE OFF THIS DRAWING, only use stated dimensions for setting out purposes.

The copyright of this schedule / drawing remains with the Architect. No part of this schedule / drawing may be reproduced in any form or by any means without the written permission of Greenway Architects.

Project:  
106 -108 Regent's Park Road  
NW1 8UG

Drawing Title:  
Existing Third Floor and Roof Plan

Drawing No.:  
1939 E- 104

Date 15.03.2018	Scale 1:100 @ A3
--------------------	---------------------

108 Regent's Park Road      106 Regent's Park Road



FRONT ELEVATION

106 Regent's Park Road      108 Regent's Park Road



REAR ELEVATION

UNIT 1

UNIT 1

UNIT 1

UNIT 3

UNIT 2

UNIT 3



**PLANNING**

All dimensions must be confirmed on site and verified with the Architect. Any discrepancies on the drawing must be reported to the Architect prior to any works being carried out on site.

DO NOT SCALE OFF THIS DRAWING, only use stated dimensions for setting out purposes.

The copyright of this schedule / drawing remains with the Architect. No part of this schedule / drawing may be reproduced in any form or by any means without the written permission of Greenway Architects.



Project:  
106 - 108 Regent's Park Road  
NW1 8UG

Drawing Title:  
Existing Front and Rear Elevations

Drawing No.:  
1939 E- 111

Date 15.03.2018	Scale 1:100 @ A3
--------------------	---------------------

**greenwayarchitects**  
Branch Hill Mews, London NW3 7LT  
Tel +44 (0)20 7435 6091  
www.greenwayarchitects.co.uk

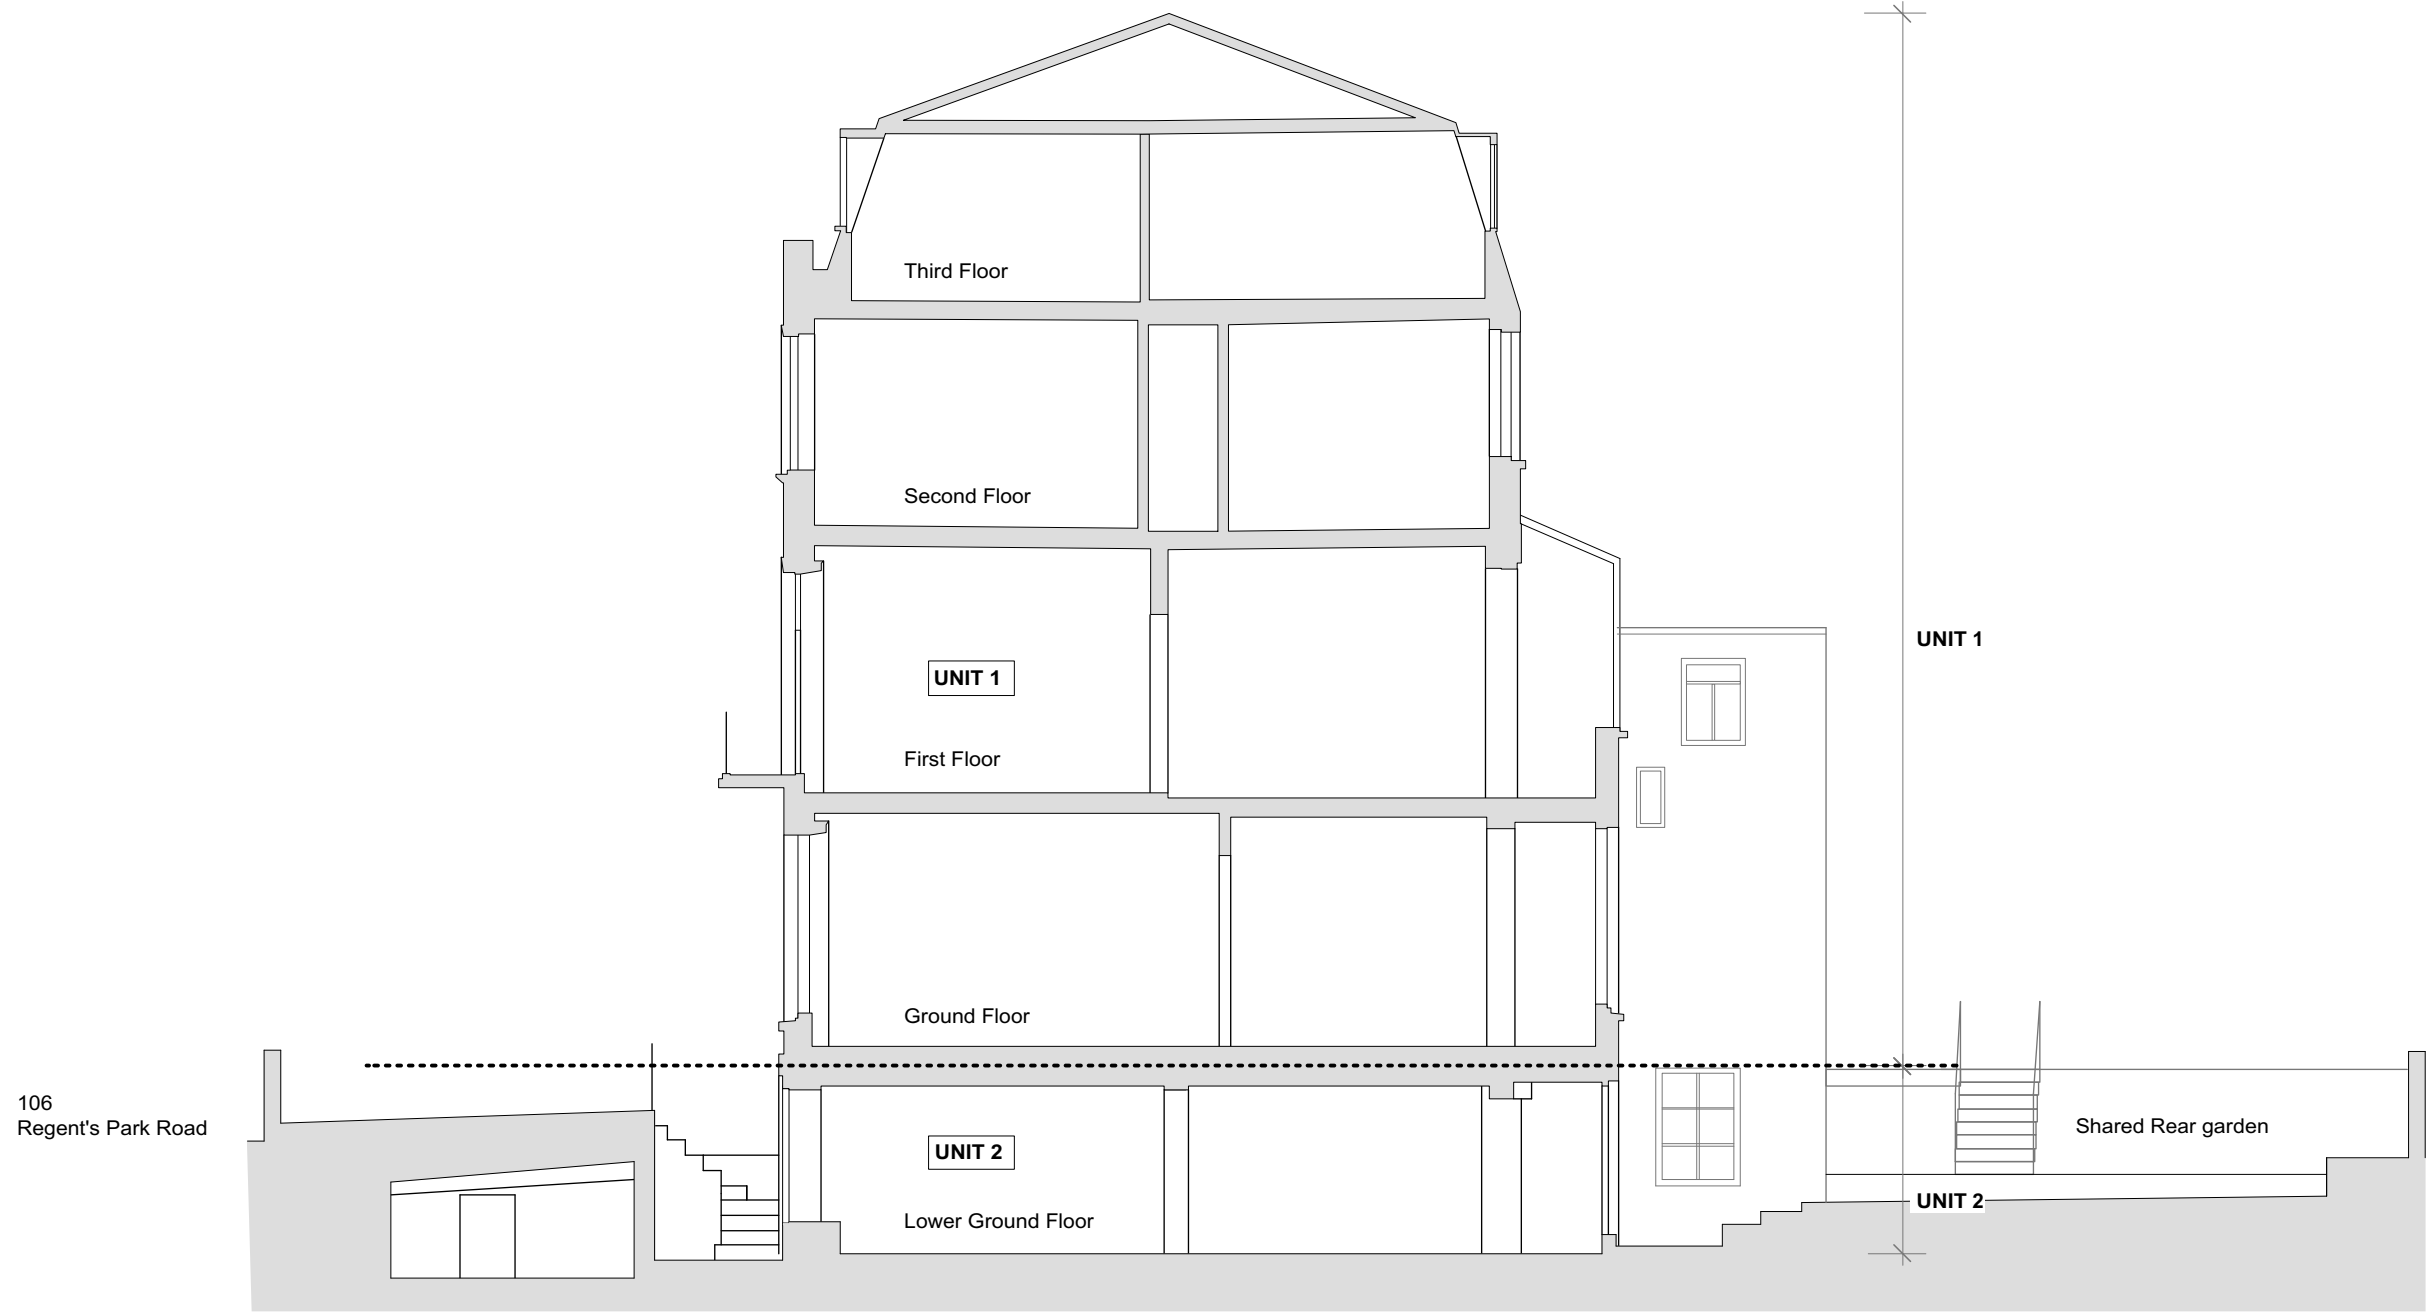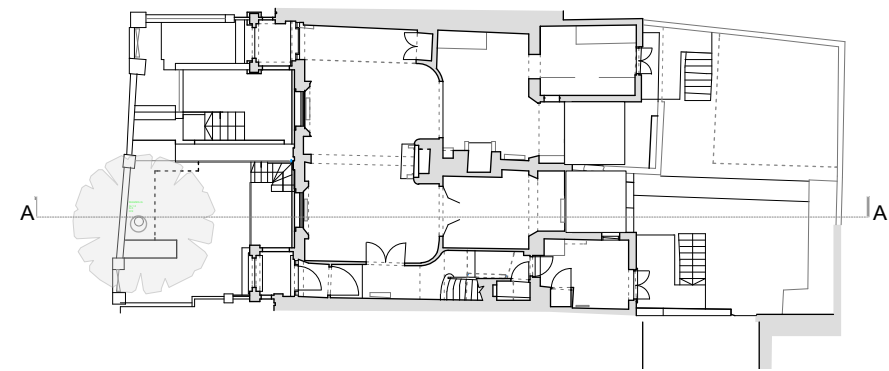

No.	Revision	Date
-----	----------	------

**PLANNING**

All dimensions must be confirmed on site and verified with the Architect. Any discrepancies on the drawing must be reported to the Architect prior to any works being carried out on site.

DO NOT SCALE OFF THIS DRAWING, only use stated dimensions for setting out purposes.

The copyright of this schedule / drawing remains with the Architect. No part of this schedule / drawing may be reproduced in any form or by any means without the written permission of Greenway Architects.




Project:  
106 -108 Regent's Park Road  
NW1 8UG

Drawing Title:  
Existing Section AA

Drawing No.:  
1939 E- 121

Date 15.03.2018	Scale 1:100 @ A3
--------------------	---------------------

**greenwayarchitects**  
Branch Hill Mews, London NW3 7LT  
Tel +44 (0)20 7435 6091  
www.greenwayarchitects.co.uk

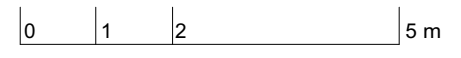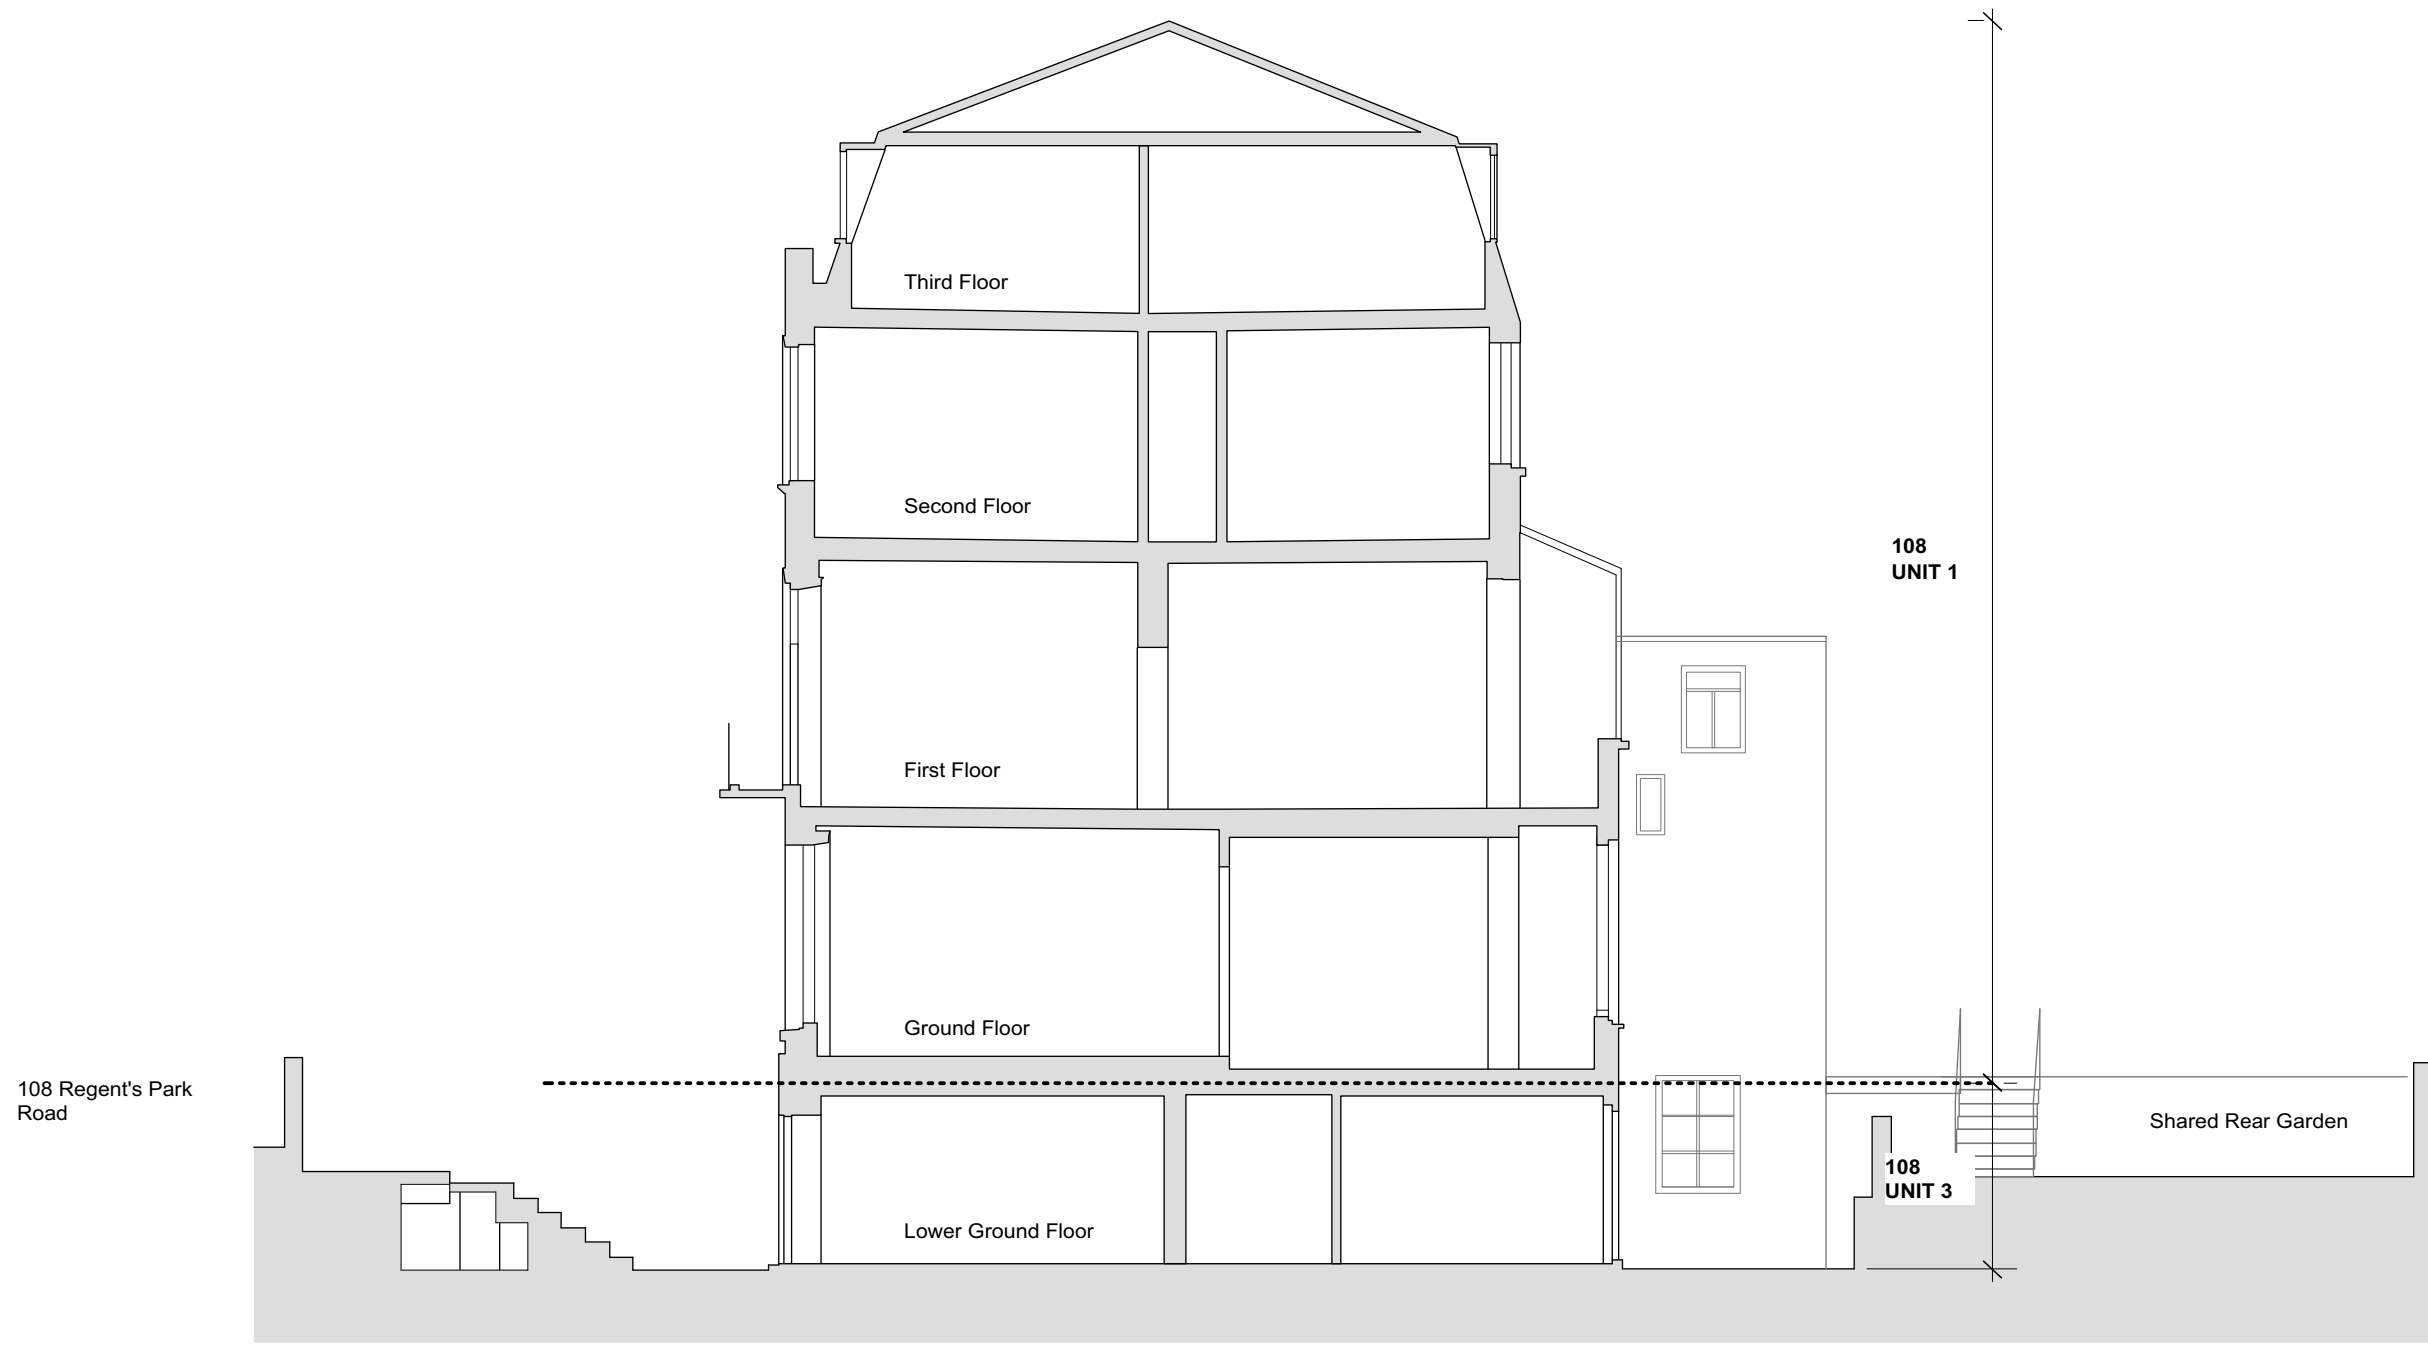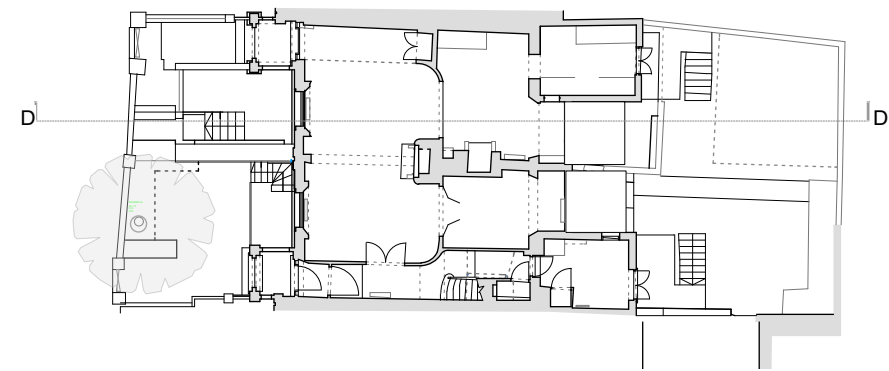

No.	Revision	Date
-----	----------	------

**PLANNING**

All dimensions must be confirmed on site and verified with the Architect. Any discrepancies on the drawing must be reported to the Architect prior to any works being carried out on site.

DO NOT SCALE OFF THIS DRAWING, only use stated dimensions for setting out purposes.

The copyright of this schedule / drawing remains with the Architect. No part of this schedule / drawing may be reproduced in any form or by any means without the written permission of Greenway Architects.

Project:  
106 -108 Regent's Park Road  
NW1 8UG

Drawing Title:  
Existing Section DD

Drawing No.:  
1939 E- 122


Date 15.03.2018	Scale 1:100 @ A3
--------------------	---------------------

**greenwayarchitects**  
Branch Hill Mews, London NW3 7LT  
Tel +44 (0)20 7435 6091  
www.greenwayarchitects.co.uk



106 Unit 1 LGF : GIFA 73 sqm

108 Unit 2 : GIFA 76 sqm

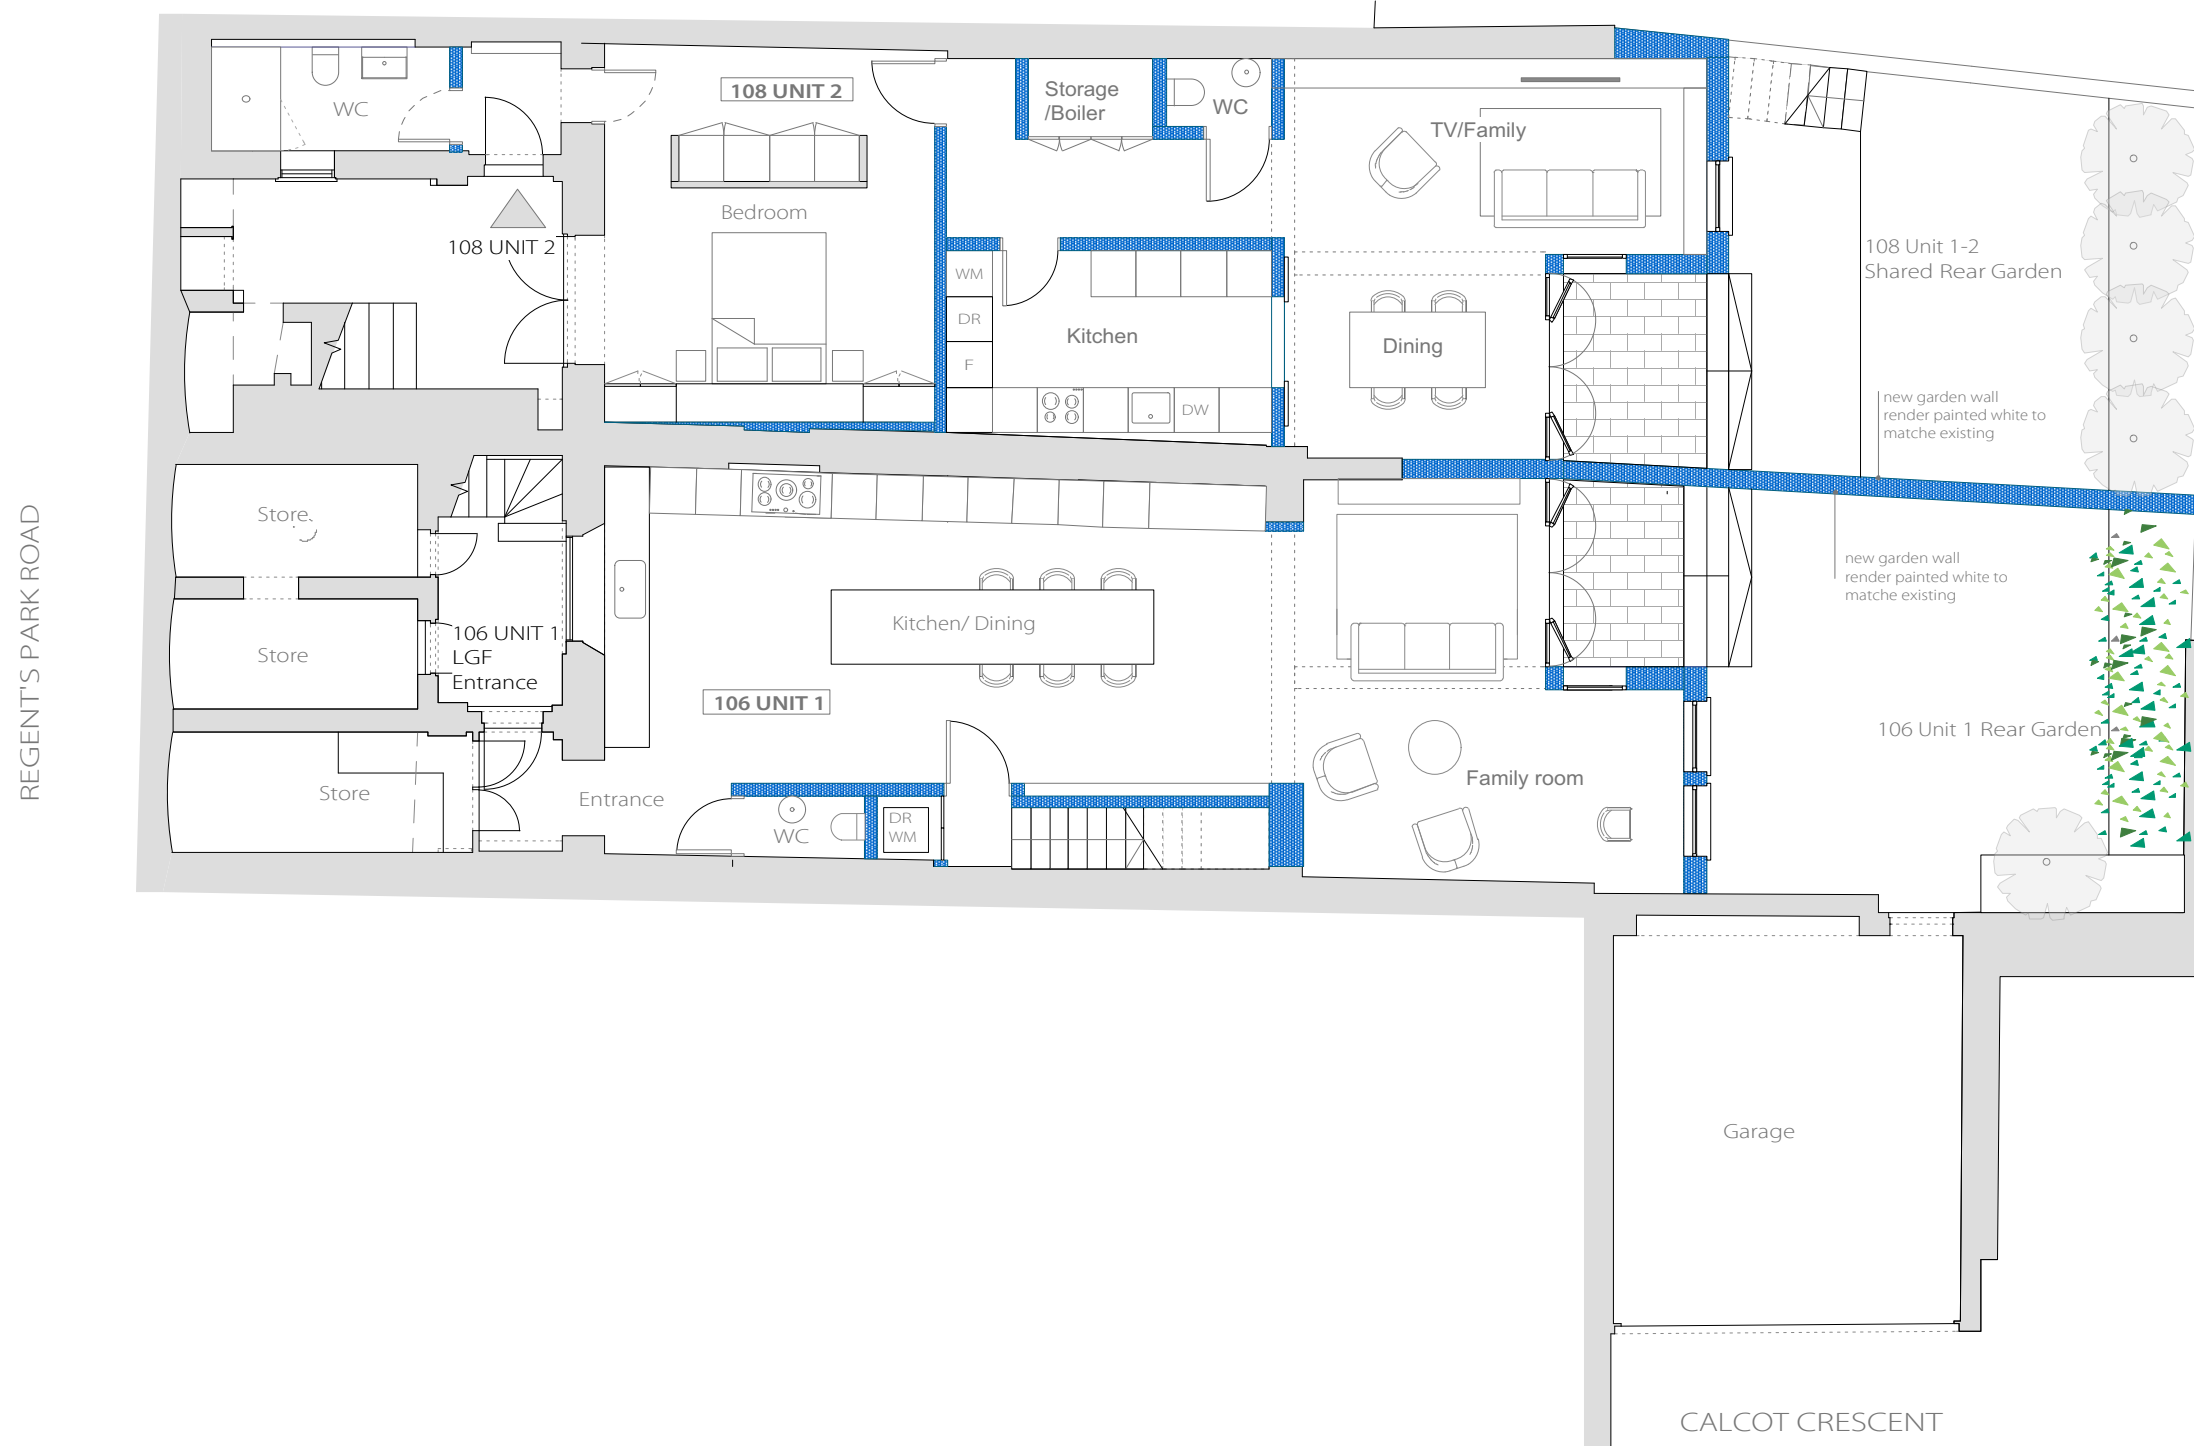

No.	Revision	Date
-----	----------	------

**PLANNING**

All dimensions must be confirmed on site and verified with the Architect. Any discrepancies on the drawing must be reported to the Architect prior to any works being carried out on site.

DO NOT SCALE OFF THIS DRAWING, only use stated dimensions for setting out purposes.

The copyright of this schedule / drawing remains with the Architect. No part of this schedule / drawing may be reproduced in any form or by any means without the written permission of Greenway Architects.


Project:  
106 -108 Regent's Park Road  
NW1 8UG

Drawing Title:  
Proposed Lower Ground Plan

Drawing No.:  
1939 P- 201

Date 15.03.2018	Scale 1:100 @ A3
--------------------	---------------------

106 Unit 1 GF : GIFA 65.5 sqm  
 108 Unit 1 GF : GIFA 67.5 sqm

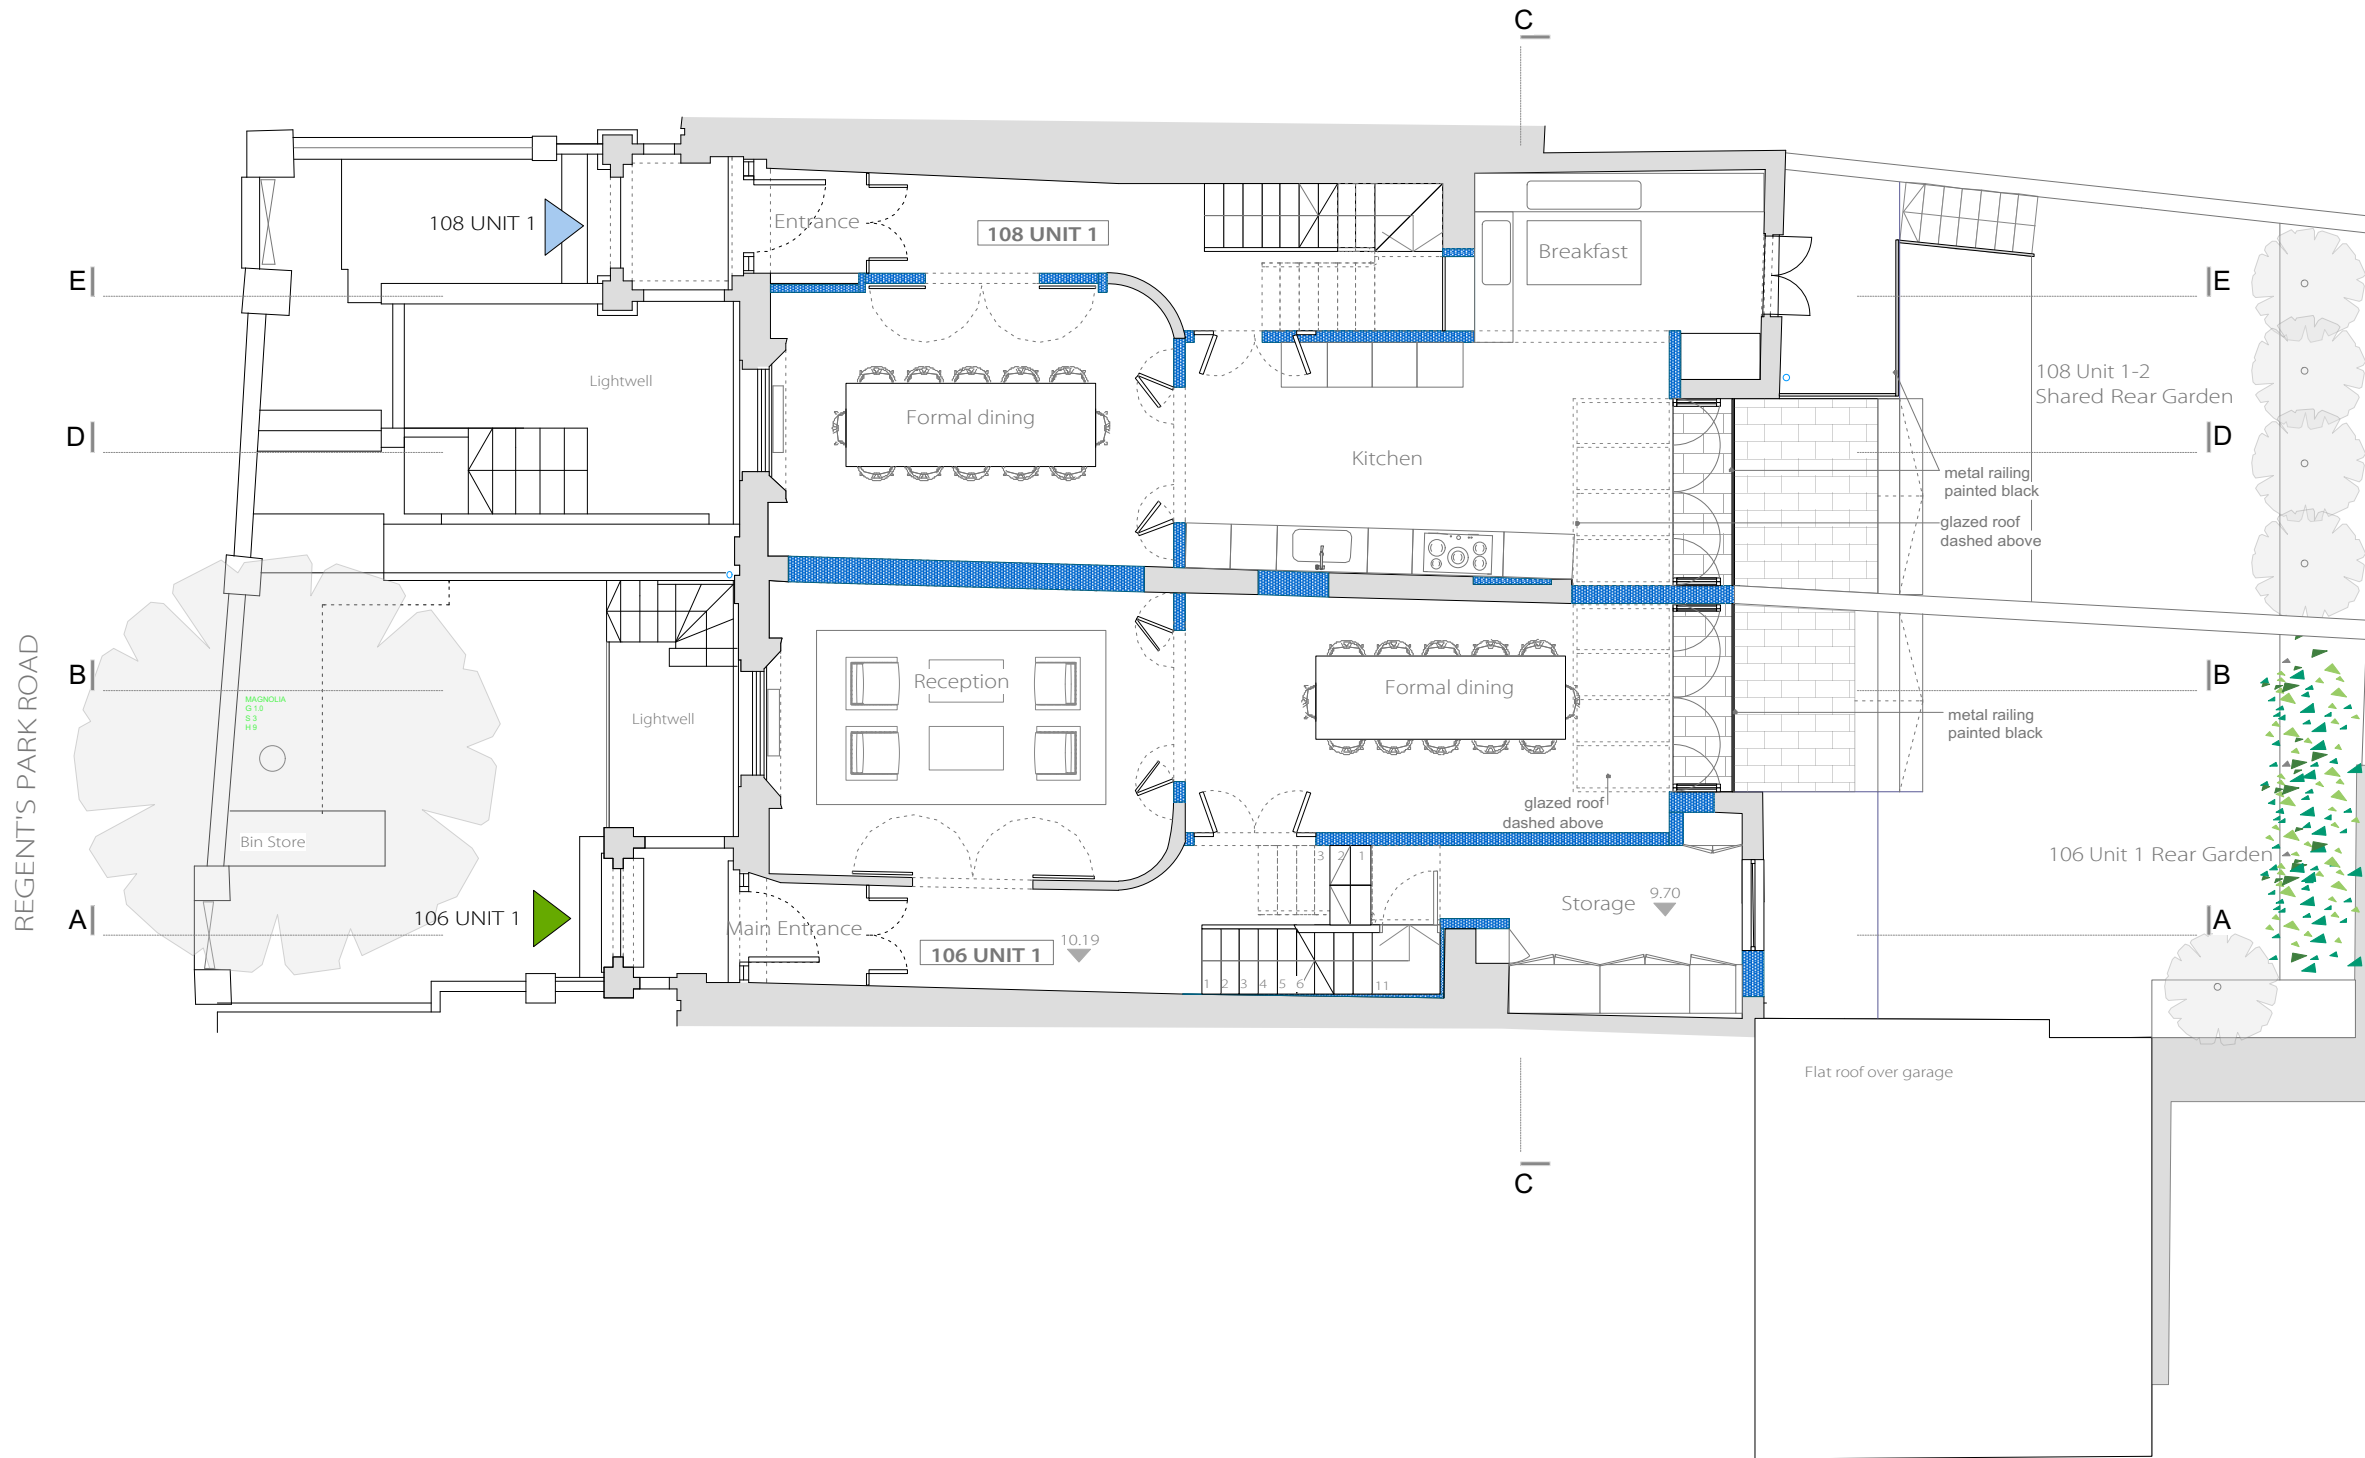

No.	Revision	Date
-----	----------	------

**PLANNING**

All dimensions must be confirmed on site and verified with the Architect. Any discrepancies on the drawing must be reported to the Architect prior to any works being carried out on site.

DO NOT SCALE OFF THIS DRAWING, only use stated dimensions for setting out purposes.

The copyright of this schedule / drawing remains with the Architect. No part of this schedule / drawing may be reproduced in any form or by any means without the written permission of Greenway Architects.

Project:  
 106-108 Regent's Park Road  
 NW1 8UG

Drawing Title:  
 Proposed Ground Floor Plan


Drawing No.:  
 1939 P- 202

Date 15.03.2018	Scale 1:100 @ A3
--------------------	---------------------



106 Unit 1 1F : GIFA 60.5 sqm

108 Unit 1 1F : GIFA 61 sqm

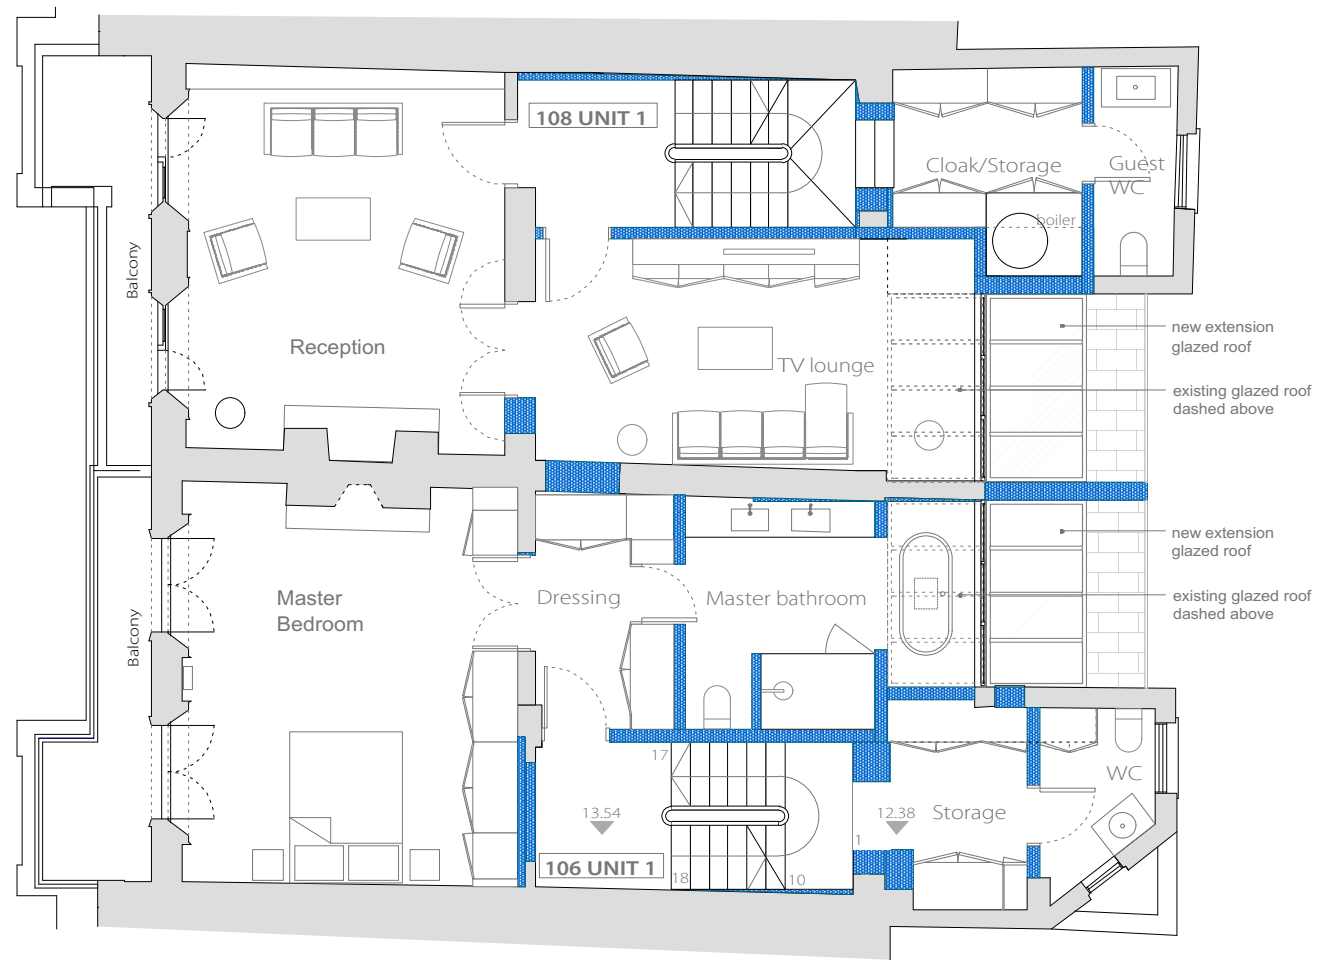

First Floor

106 Unit 1 2F : GIFA 47 sqm

108 Unit 1 2F : GIFA 46 sqm



Second Floor



No.	Revision	Date
-----	----------	------

**PLANNING**

All dimensions must be confirmed on site and verified with the Architect. Any discrepancies on the drawing must be reported to the Architect prior to any works being carried out on site.

DO NOT SCALE OFF THIS DRAWING, only use stated dimensions for setting out purposes.

The copyright of this schedule / drawing remains with the Architect. No part of this schedule / drawing may be reproduced in any form or by any means without the written permission of Greenway Architects.

Project:  
106 -108 Regent's Park Road  
NW1 8UG

Drawing Title:  
Proposed First Floor Plan

Drawing No.:  
1939 P- 203

Date  
15.03.2018


Scale  
1:100 @ A3

**greenwayarchitects**

Branch Hill Mews, London NW3 7LT  
Tel +44 (0)20 7435 6091  
www.greenwayarchitects.co.uk

106 Unit 1 3F : GIFA 44 sqm

108 Unit 1 3F : GIFA 43 sqm

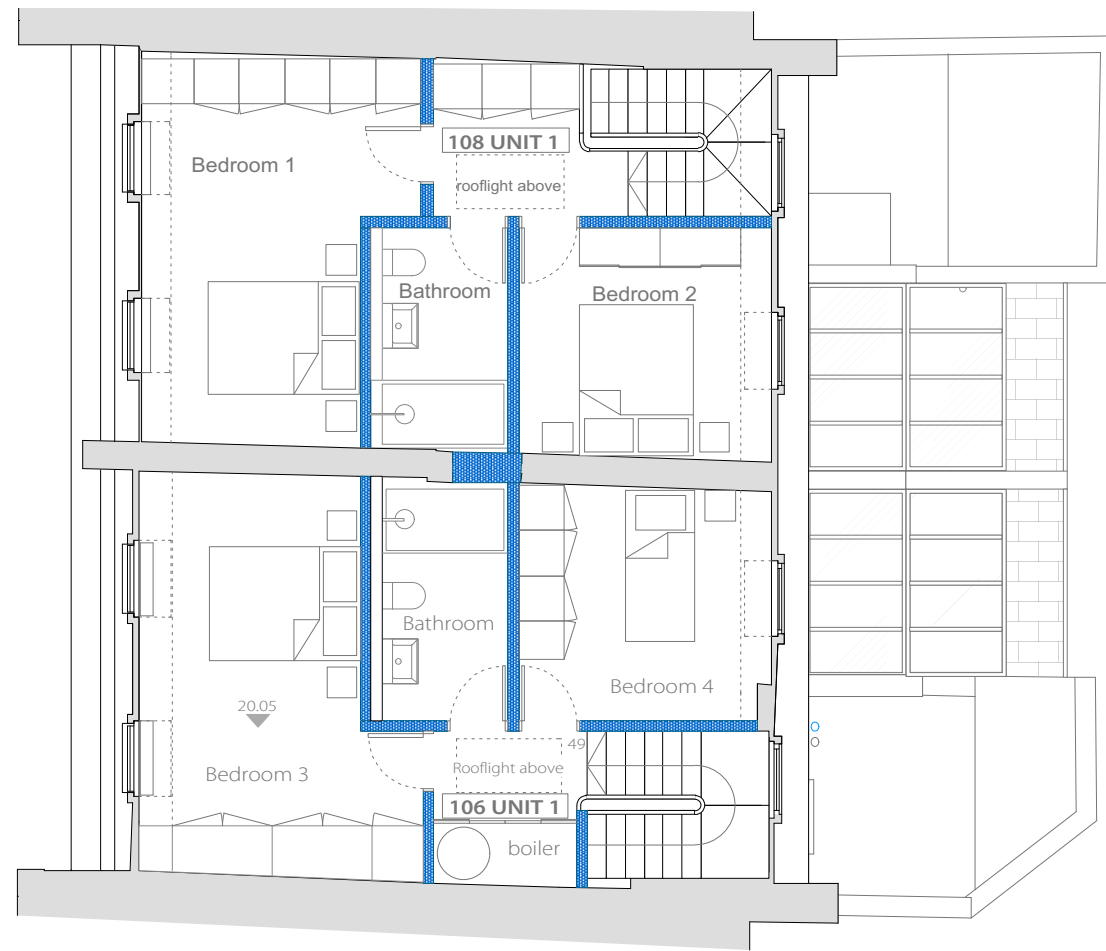

Third Floor



Roof Floor



No.	Revision	Date
-----	----------	------

**PLANNING**

All dimensions must be confirmed on site and verified with the Architect. Any discrepancies on the drawing must be reported to the Architect prior to any works being carried out on site.

DO NOT SCALE OFF THIS DRAWING, only use stated dimensions for setting out purposes.

The copyright of this schedule / drawing remains with the Architect. No part of this schedule / drawing may be reproduced in any form or by any means without the written permission of Greenway Architects.


Project:  
106 -108 Regent's Park Road  
NW1 8UG

Drawing Title:  
Proposed First Floor Plan

Drawing No.:  
1939 P- 204

Date  
15.03.2018

Scale  
1:100 @ A3

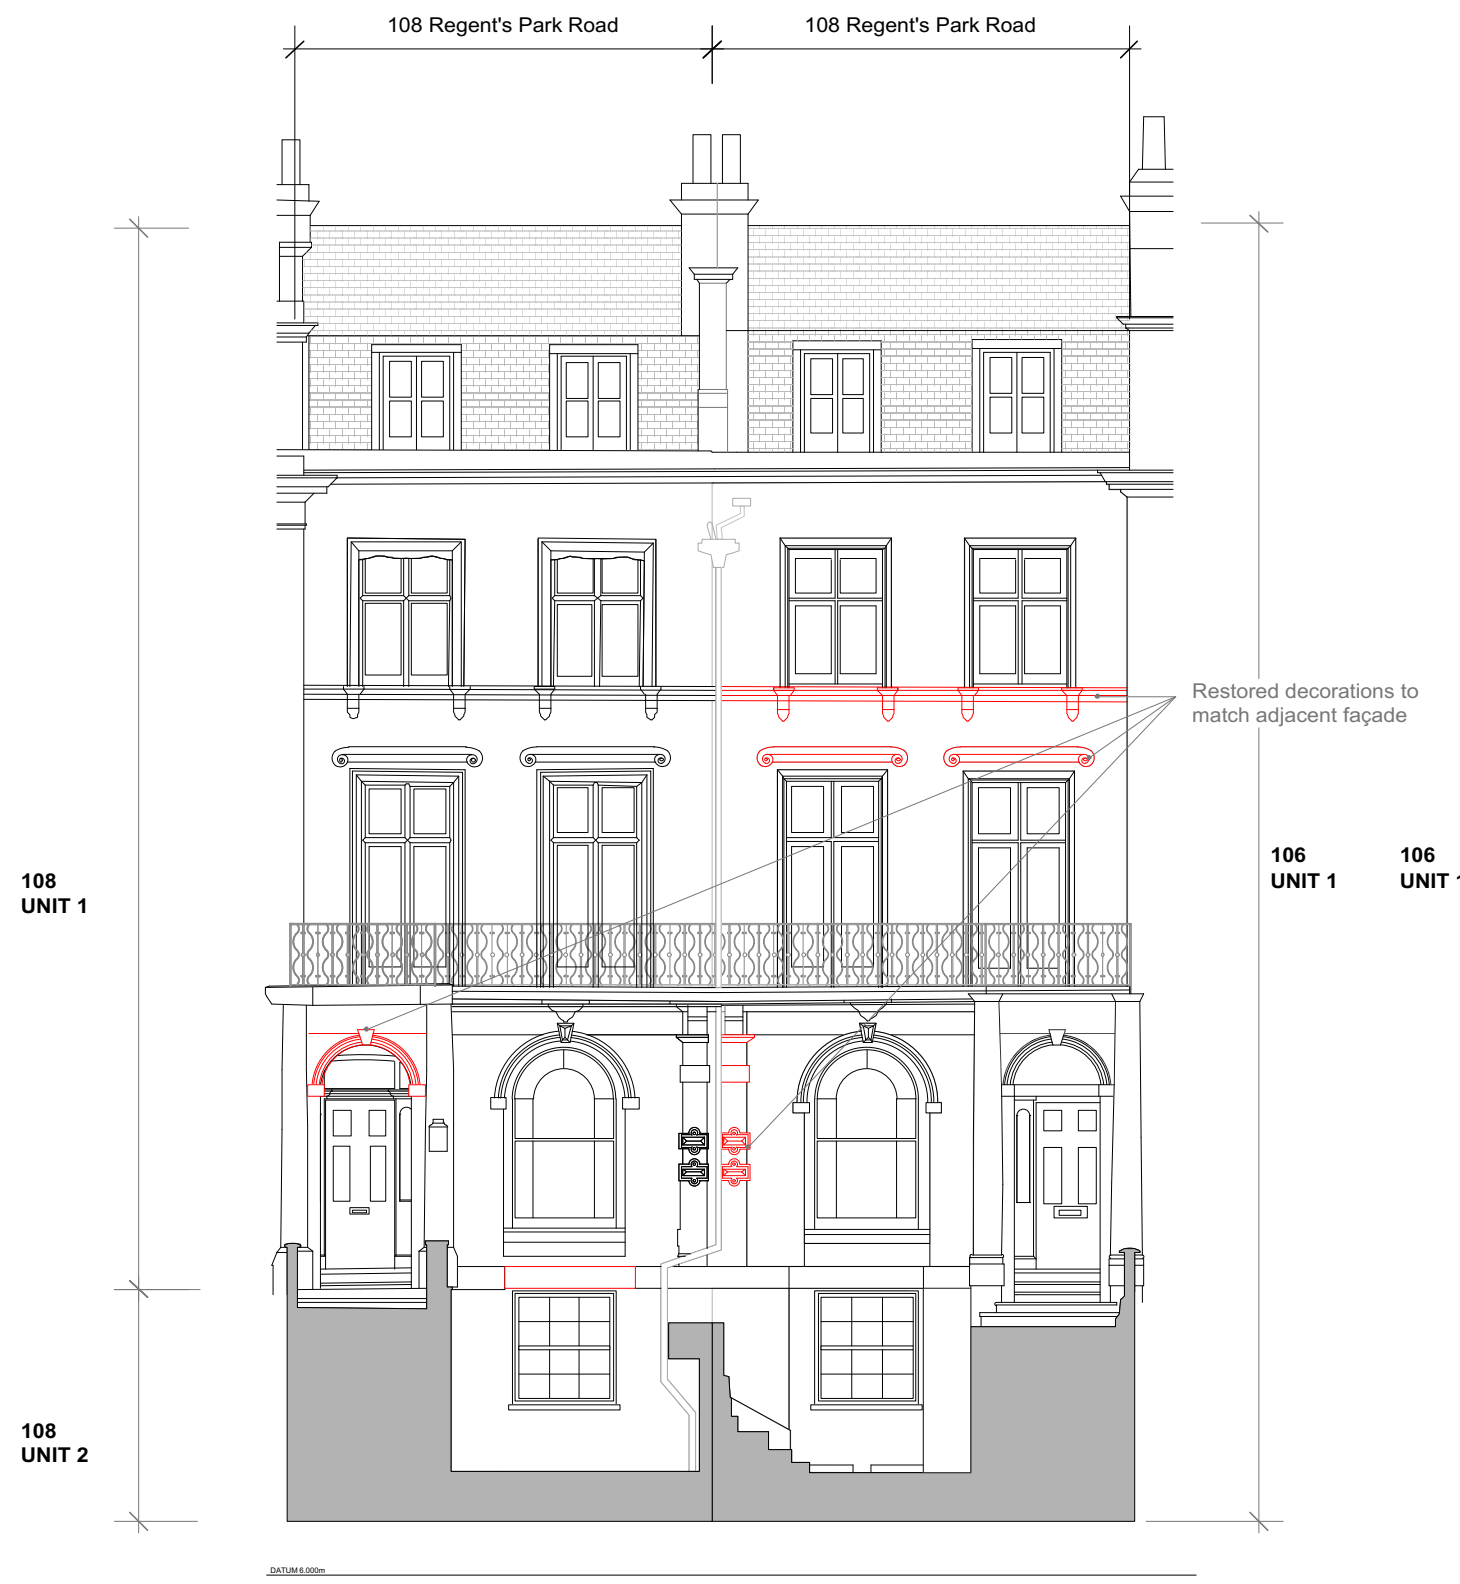

FRONT ELEVATION



REAR ELEVATION



**PLANNING**

All dimensions must be confirmed on site and verified with the Architect. Any discrepancies on the drawing must be reported to the Architect prior to any works being carried out on site.

DO NOT SCALE OFF THIS DRAWING, only use stated dimensions for setting out purposes.


The copyright of this schedule / drawing remains with the Architect. No part of this schedule / drawing may be reproduced in any form or by any means without the written permission of Greenway Architects.

Project:  
106 - 108 Regent's Park Road  
NW1 8UG

Drawing Title:  
Proposed Elevations

Drawing No.:  
1939 P- 211

Date 15.03.2018	Scale 1:100 @ A3
--------------------	---------------------

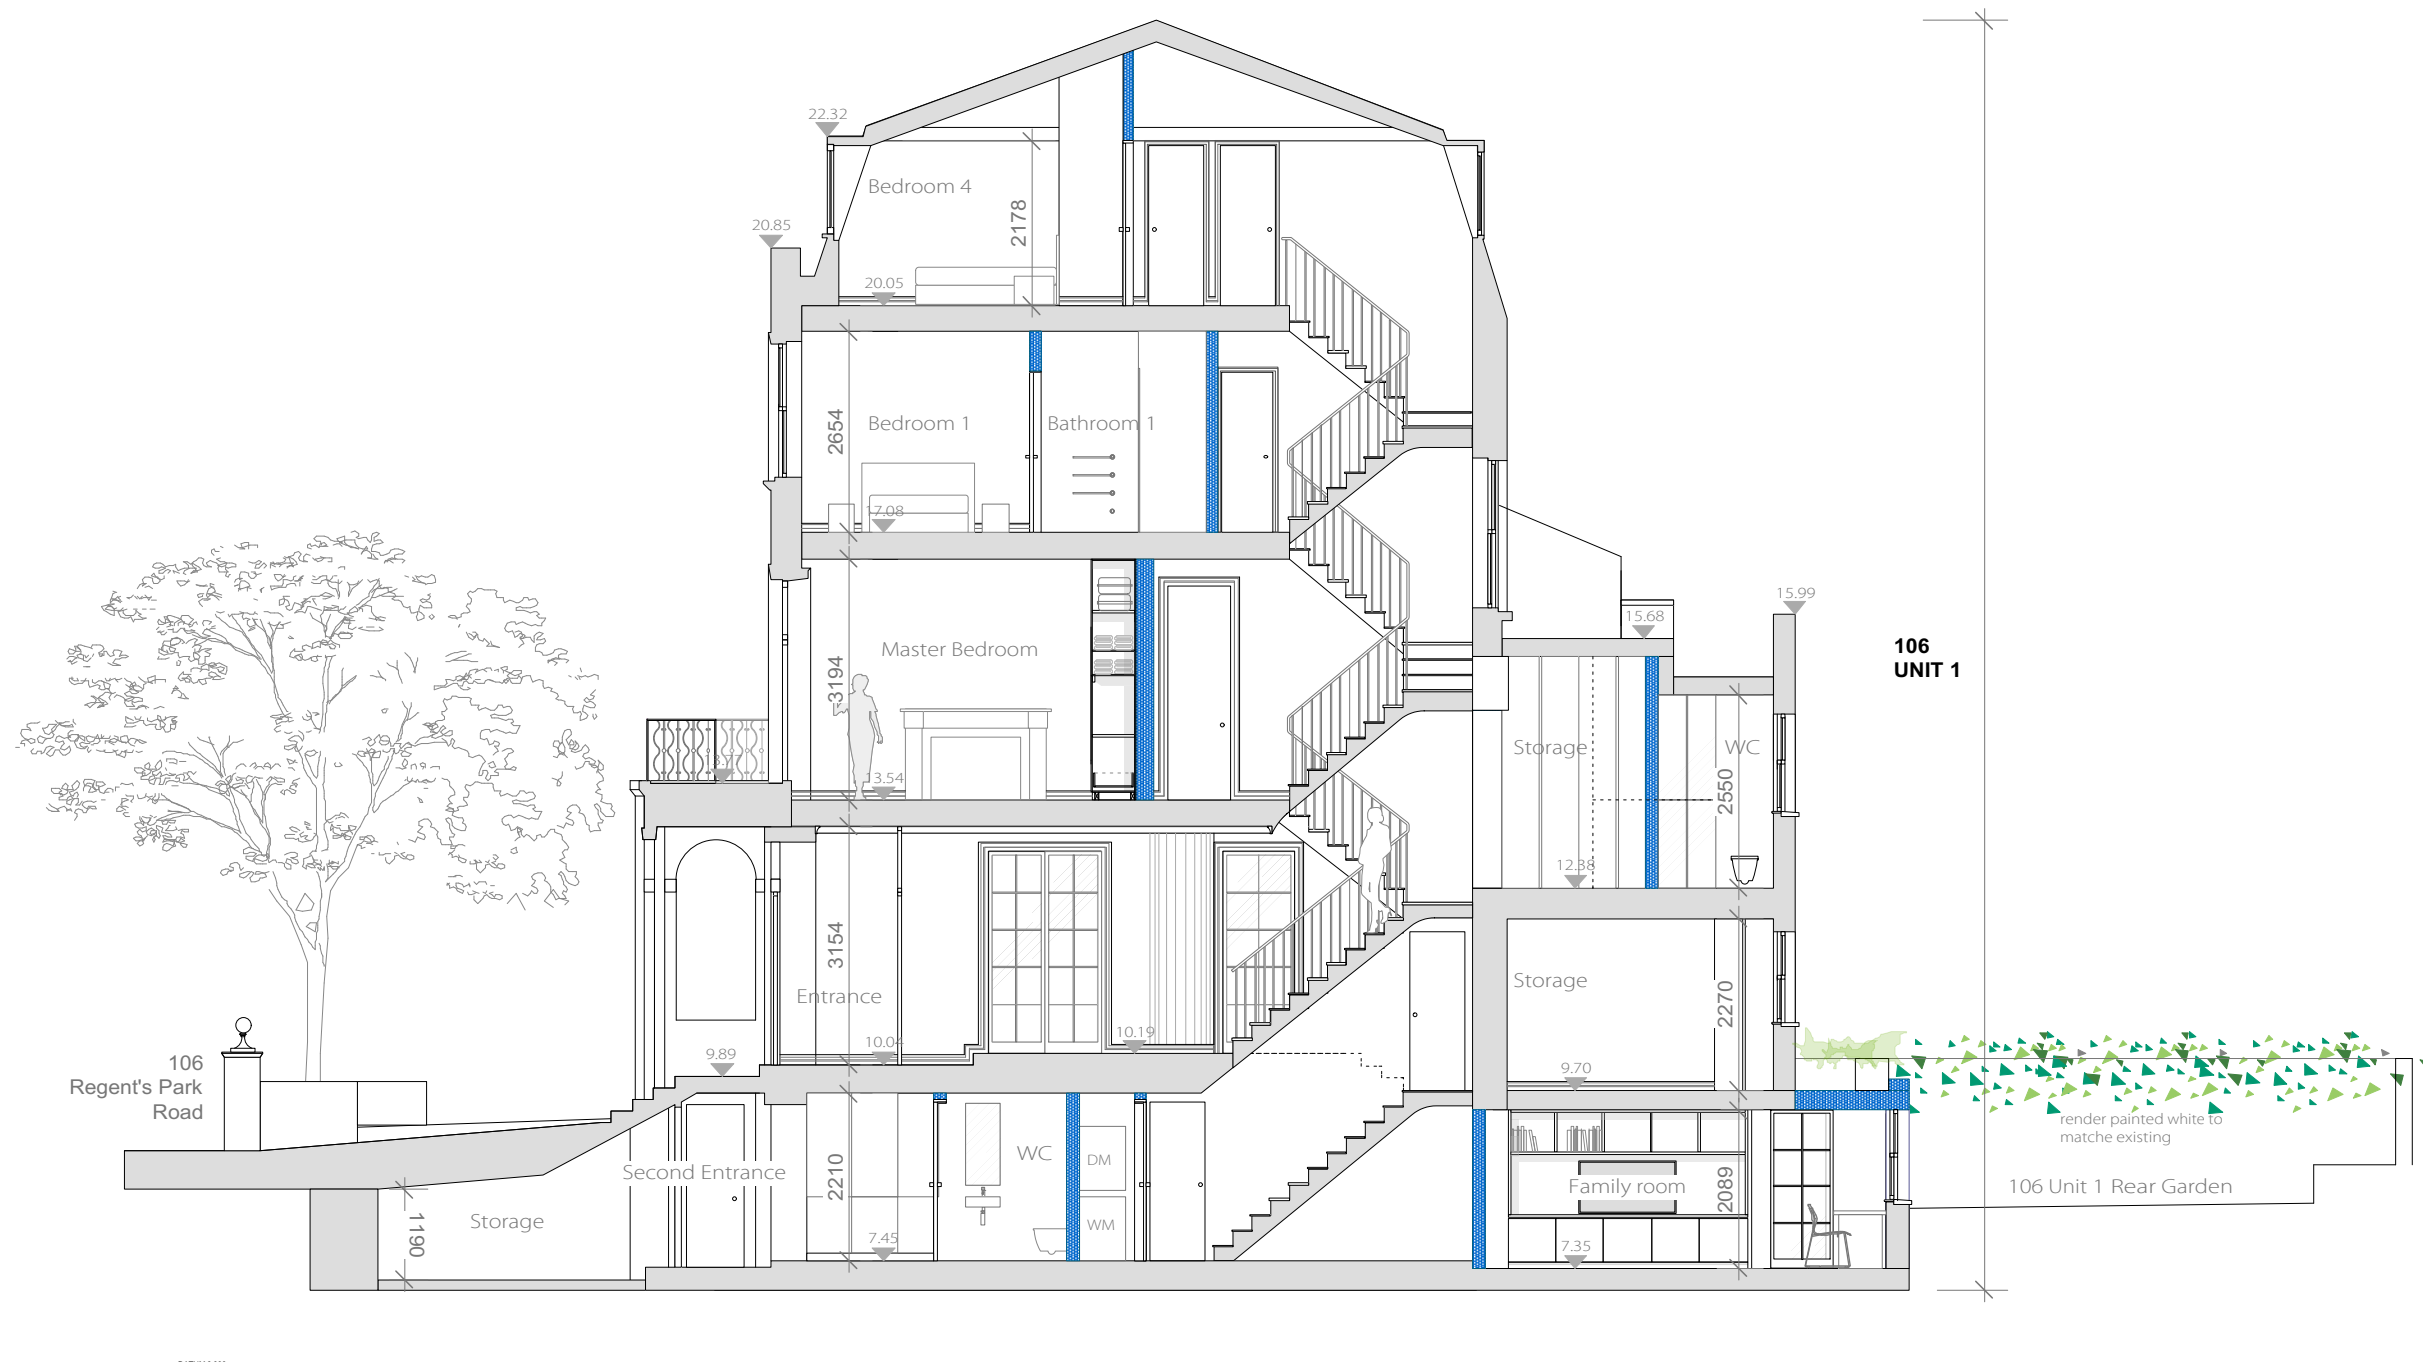

Section AA

No.	Revision	Date

**PLANNING**

Project:  
106 -108 Regent's Park Road  
NW1 8UG

Drawing Title:  
Proposed Sections AA

Drawing No.:  
1939 P- 221

Date  
15.03.2018

Scale  
1:100 @ A3


All dimensions must be confirmed on site and verified with the Architect. Any discrepancies on the drawing must be reported to the Architect prior to any works being carried out on site.

DO NOT SCALE OFF THIS DRAWING, only use stated dimensions for setting out purposes.

The copyright of this schedule / drawing remains with the Architect. No part of this schedule / drawing may be reproduced in any form or by any means without the written permission of Greenway Architects.

**greenwayarchitects**  
Branch Hill Mews, London NW3 7LT  
Tel +44 (0)20 7435 6091  
www.greenwayarchitects.co.uk



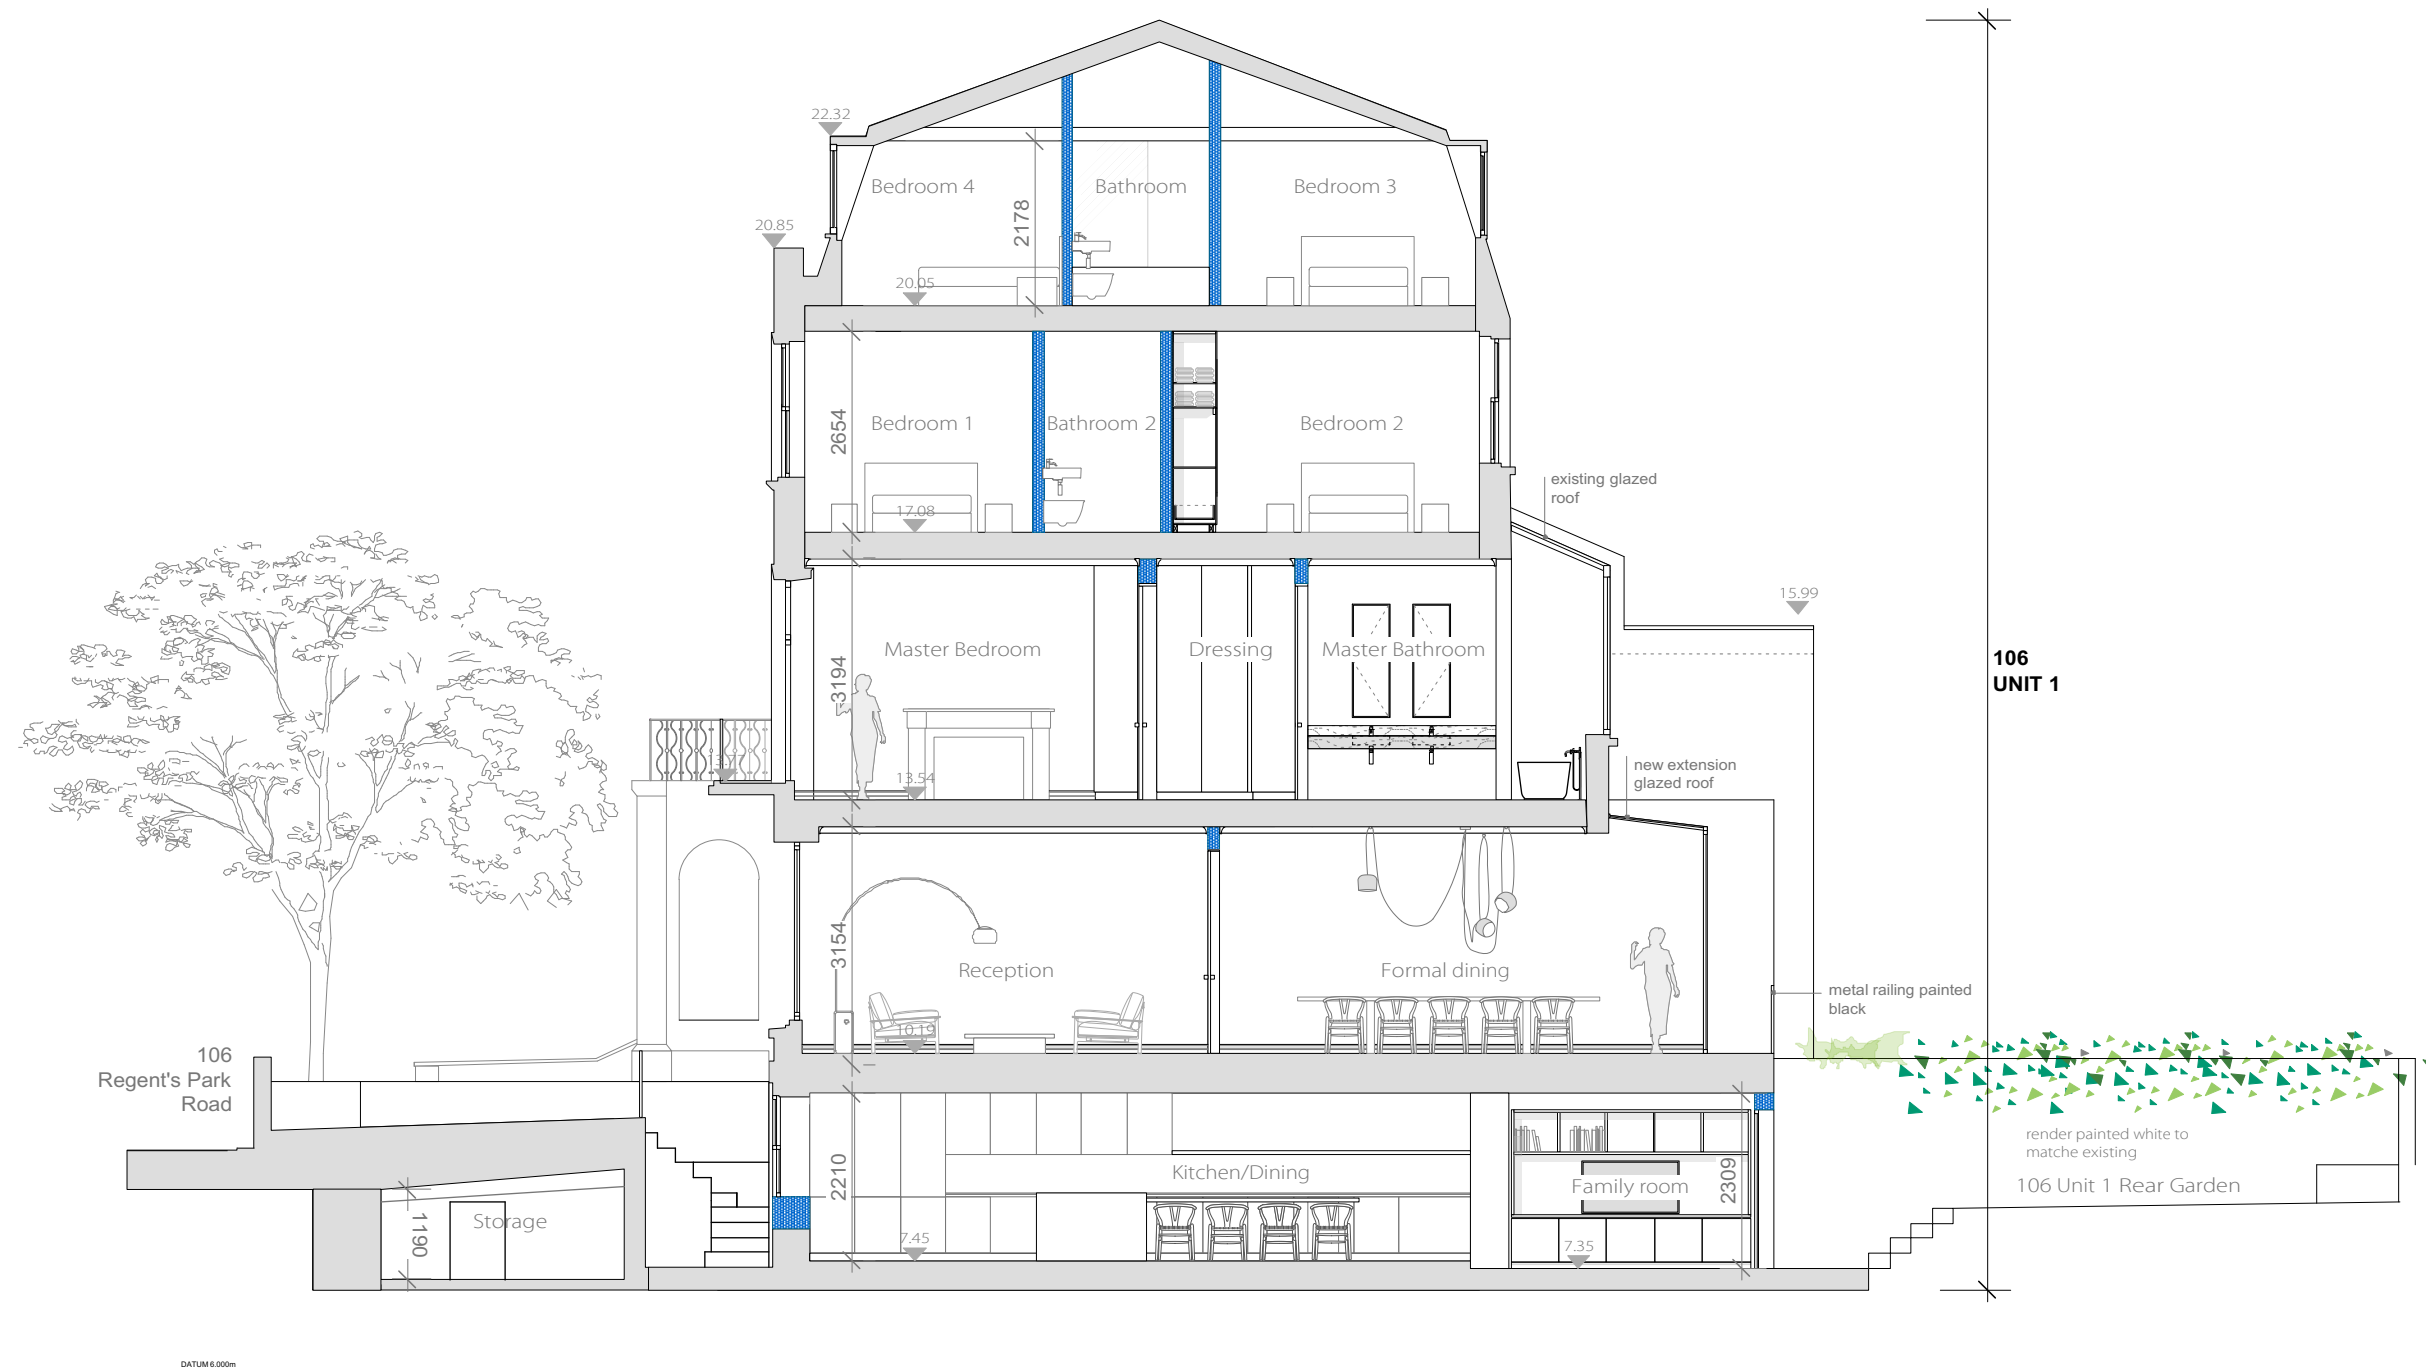

Section BB

No.	Revision	Date

**PLANNING**

Project:  
106 -108 Regent's Park Road  
NW1 8UG

Drawing Title:  
Proposed Section BB

Drawing No.:  
1939 P- 222

Date  
15.03.2018

Scale  
1:100 @ A3

All dimensions must be confirmed on site and verified with the Architect. Any discrepancies on the drawing must be reported to the Architect prior to any works being carried out on site.

DO NOT SCALE OFF THIS DRAWING, only use stated dimensions for setting out purposes.

The copyright of this schedule / drawing remains with the Architect. No part of this schedule / drawing may be reproduced in any form or by any means without the written permission of Greenway Architects.

**greenwayarchitects**

Branch Hill Mews, London NW3 7LT  
Tel +44 (0)20 7435 6091  
www.greenwayarchitects.co.uk





Section CC

No.	Revision	Date

**PLANNING**

Project:  
106 -108 Regent's Park Road  
NW1 8UG

Drawing Title:  
Proposed Section CC

Drawing No.:  
1939 P- 223

Date  
15.03.2018

Scale  
1:100 @ A3


All dimensions must be confirmed on site and verified with the Architect. Any discrepancies on the drawing must be reported to the Architect prior to any works being carried out on site.

DO NOT SCALE OFF THIS DRAWING, only use stated dimensions for setting out purposes.

The copyright of this schedule / drawing remains with the Architect. No part of this schedule / drawing may be reproduced in any form or by any means without the written permission of Greenway Architects.

**greenwayarchitects**  
Branch Hill Mews, London NW3 7LT  
Tel +44 (0)20 7435 6091  
www.greenwayarchitects.co.uk



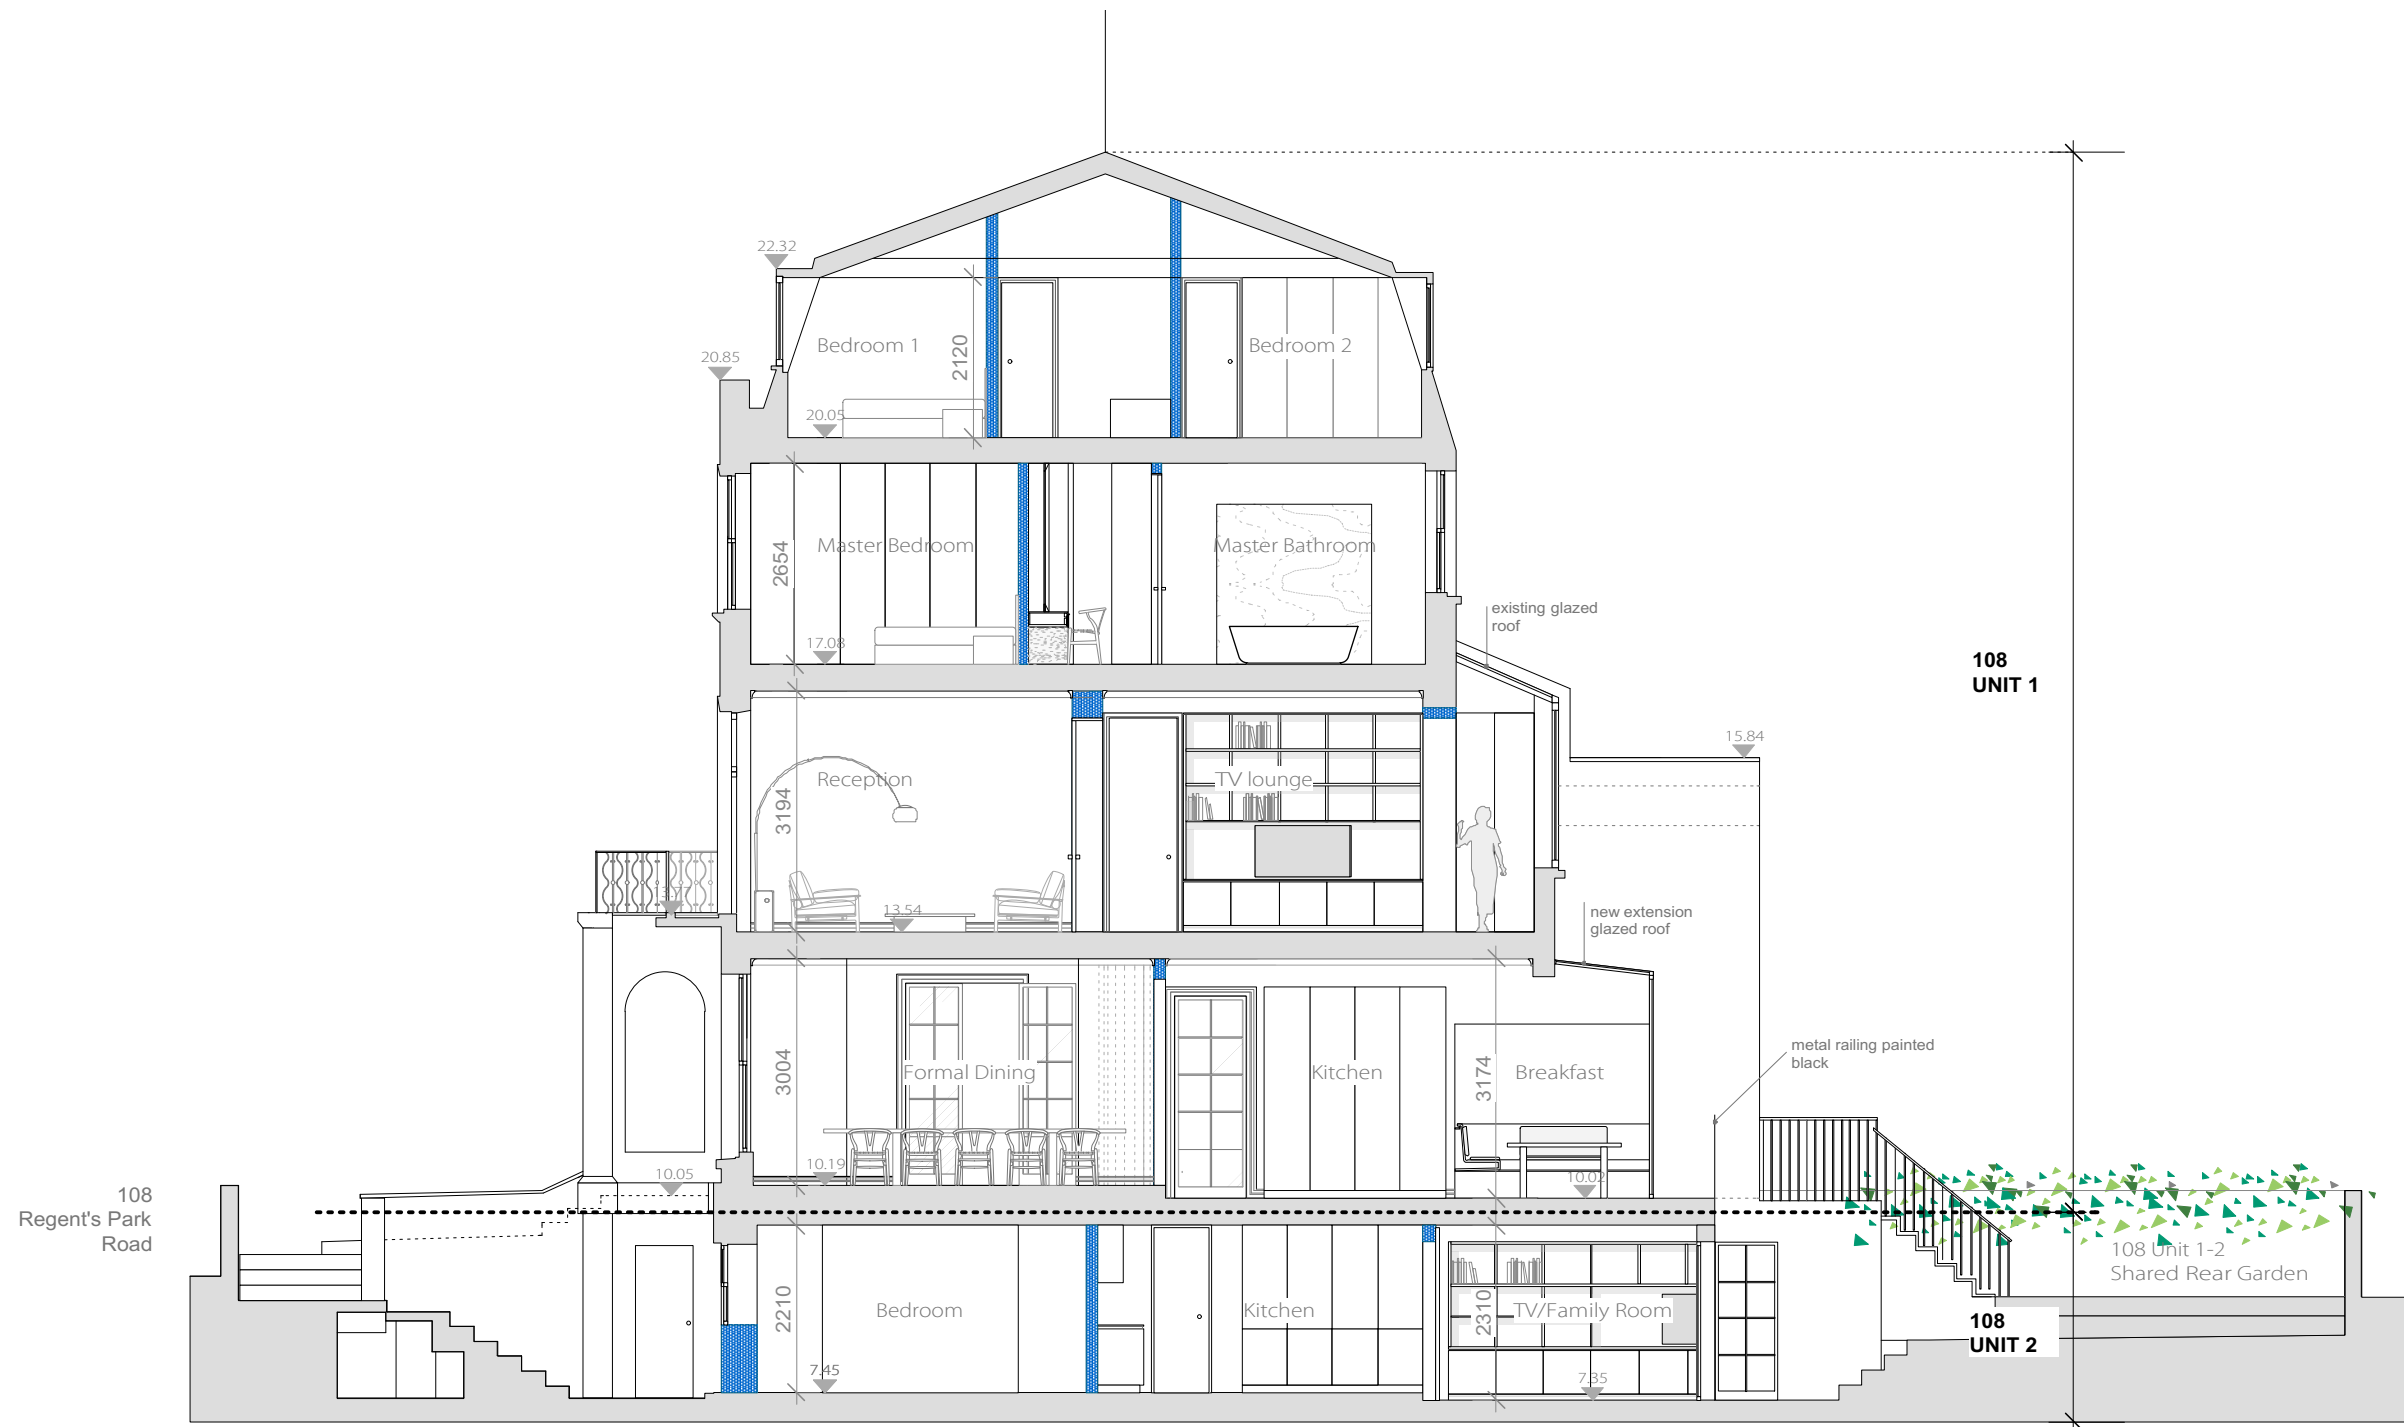


DATUM 6.000m

Section DD

No.	Revision	Date



<p><b>PLANNING</b></p> <p>All dimensions must be confirmed on site and verified with the Architect. Any discrepancies on the drawing must be reported to the Architect prior to any works being carried out on site.</p> <p>DO NOT SCALE OFF THIS DRAWING, only use stated dimensions for setting out purposes.</p> <p>The copyright of this schedule / drawing remains with the Architect. No part of this schedule / drawing may be reproduced in any form or by any means without the written permission of Greenway Architects.</p>	<p>Project: 106 -108 Regent's Park Road NW1 8UG</p>	
	<p>Drawing Title: Proposed Sections DD</p>	
	<p>Drawing No.: 1939 P- 224</p>	
	<p>Date 15.03.2018</p>	<p>Scale 1:100 @ A3</p>
	<p><b>greenwayarchitects</b> Branch Hill Mews, London NW3 7LT Tel +44 (0)20 7435 6091 www.greenwayarchitects.co.uk</p>	

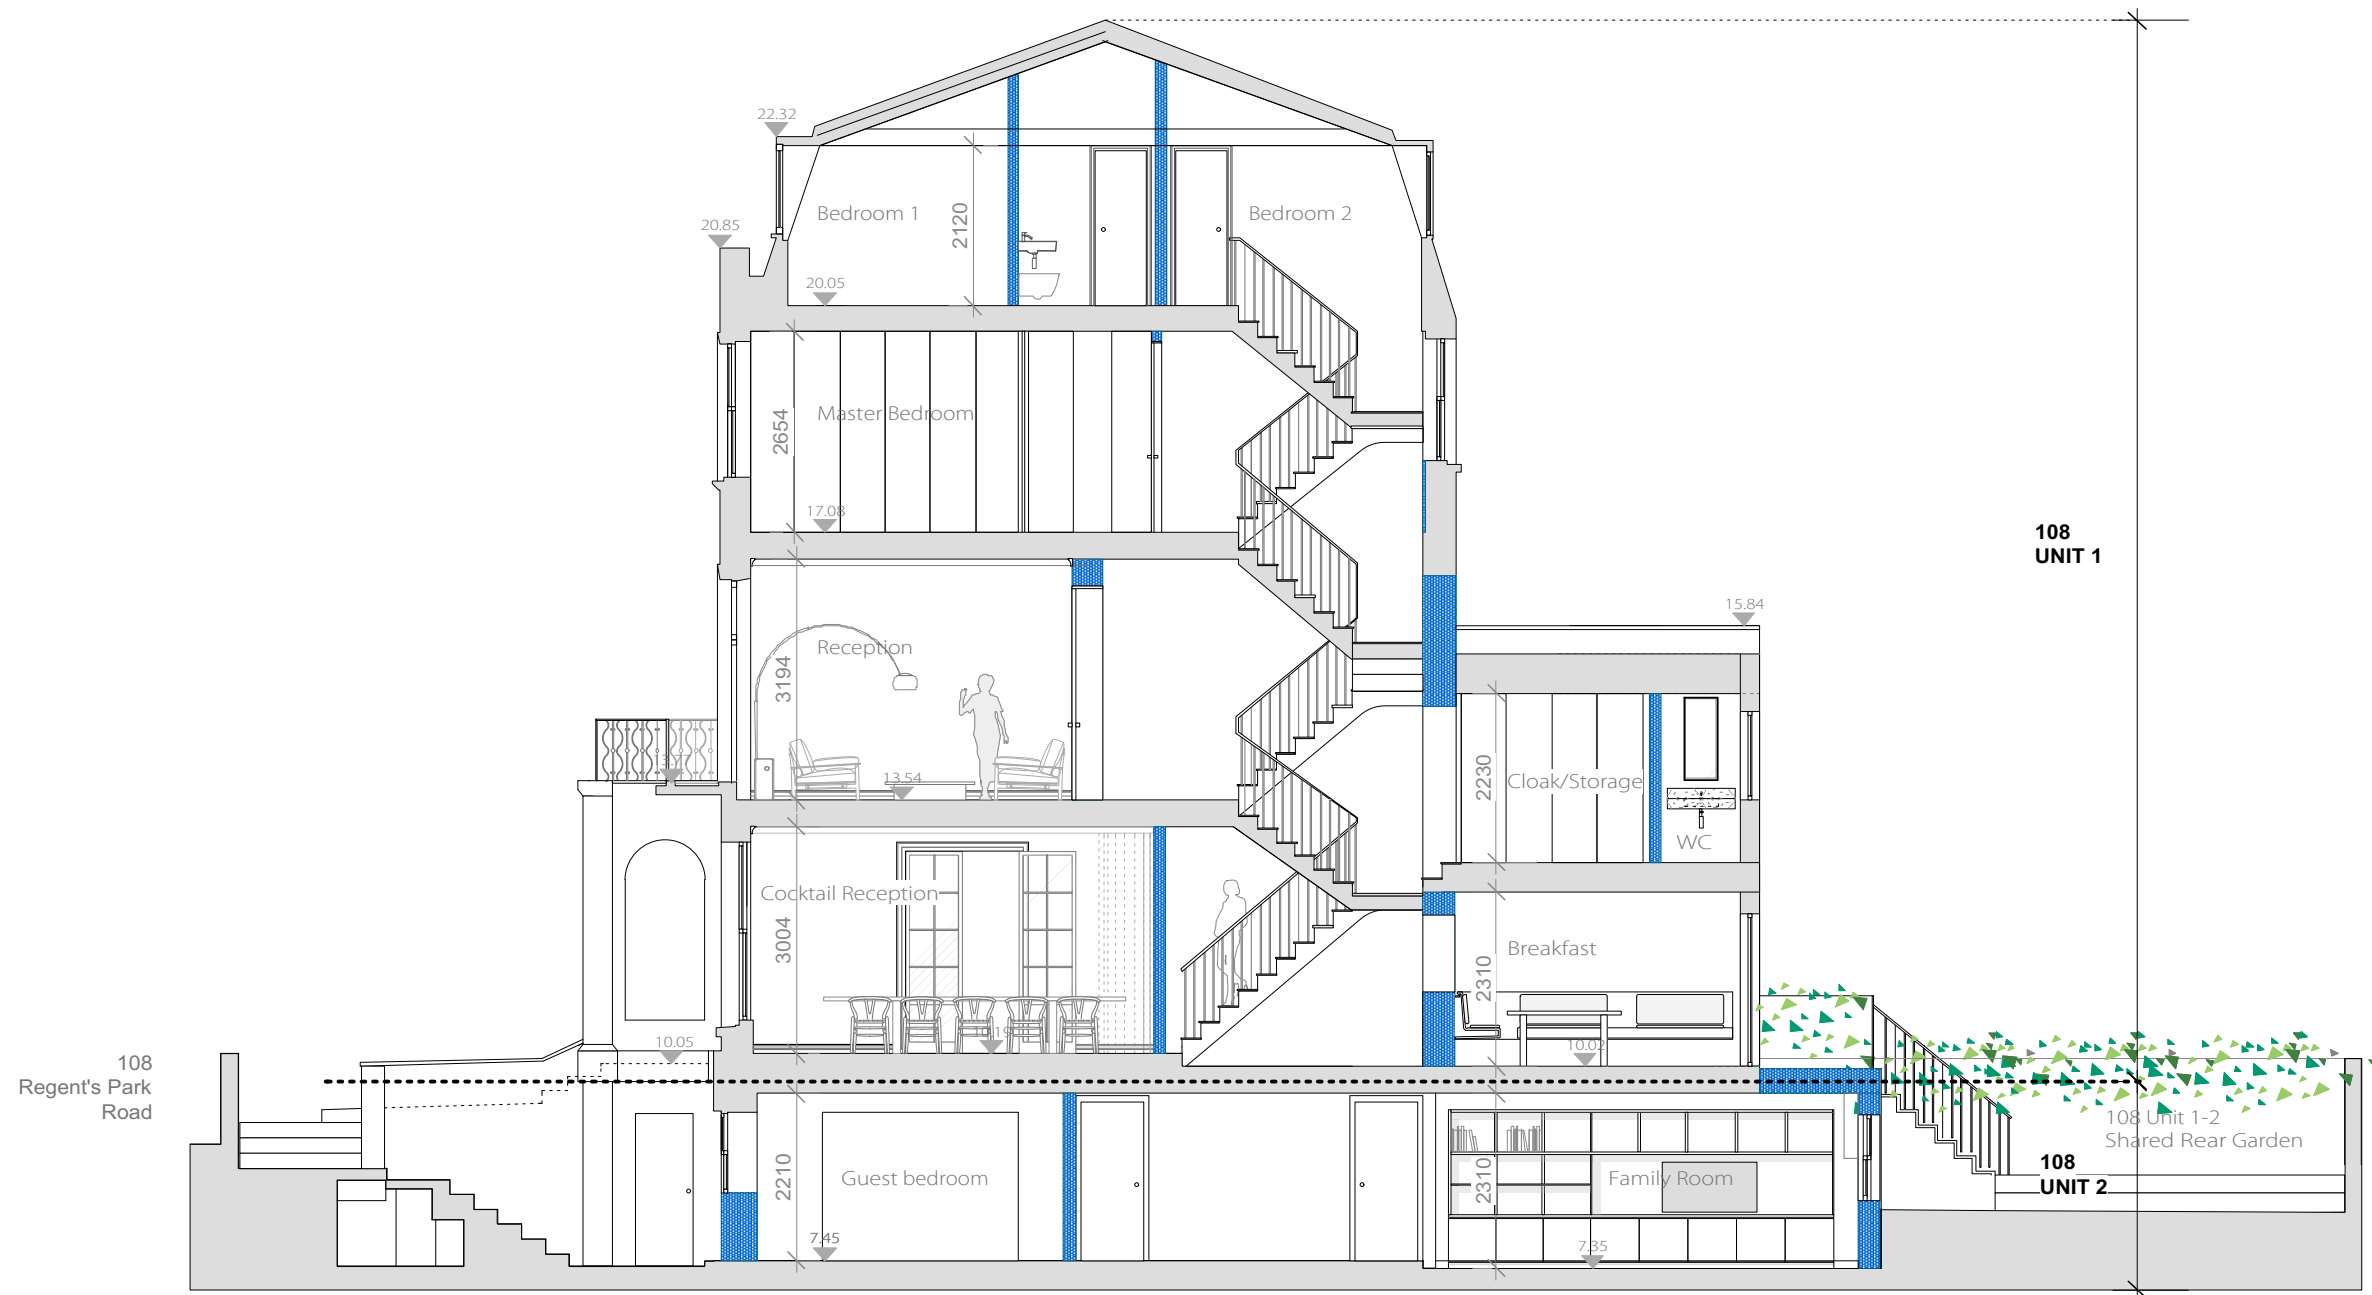

DATUM 6.000m

Section EE

<p><b>PLANNING</b></p> <p>All dimensions must be confirmed on site and verified with the Architect. Any discrepancies on the drawing must be reported to the Architect prior to any works being carried out on site.</p> <p>DO NOT SCALE OFF THIS DRAWING, only use stated dimensions for setting out purposes.</p> <p>The copyright of this schedule / drawing remains with the Architect. No part of this schedule / drawing may be reproduced in any form or by any means without the written permission of Greenway Architects.</p>	<p>Project: 106 -108 Regent's Park Road NW1 8UG</p>	
	<p>Drawing Title: Proposed Sections EE</p>	
	<p>Drawing No.: 1939 P- 225</p>	
	<p>Date 15.03.2018</p>	<p>Scale 1:100 @ A3</p>
	<p><b>greenwayarchitects</b> Branch Hill Mews, London NW3 7LT Tel +44 (0)20 7435 6091 www.greenwayarchitects.co.uk</p>	