


31 Mackeson Road - Existing side return  
 215mm thick existing solid brickwork wall  
 Existing boundary fence


1 Existing Rear Elevation

1 : 100

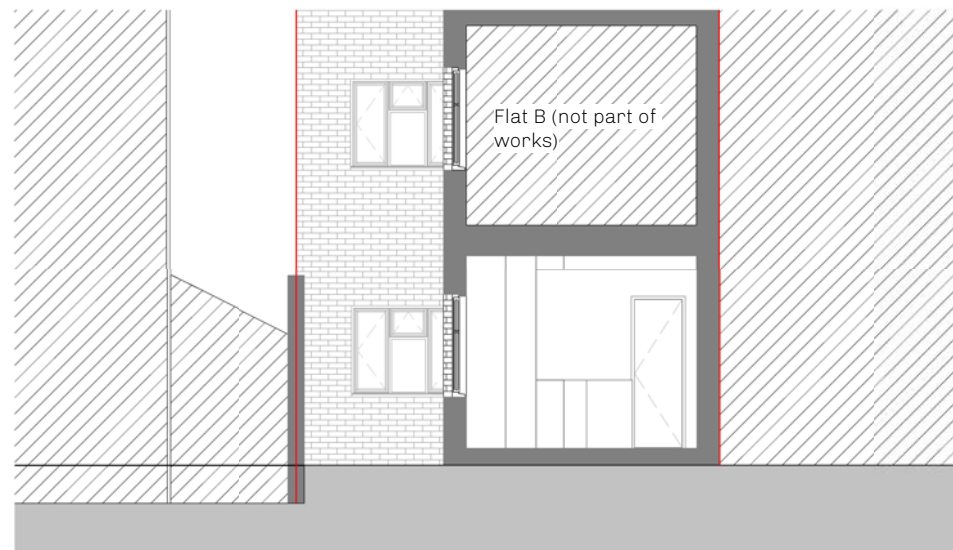

3 Existing Short Section


1 : 100

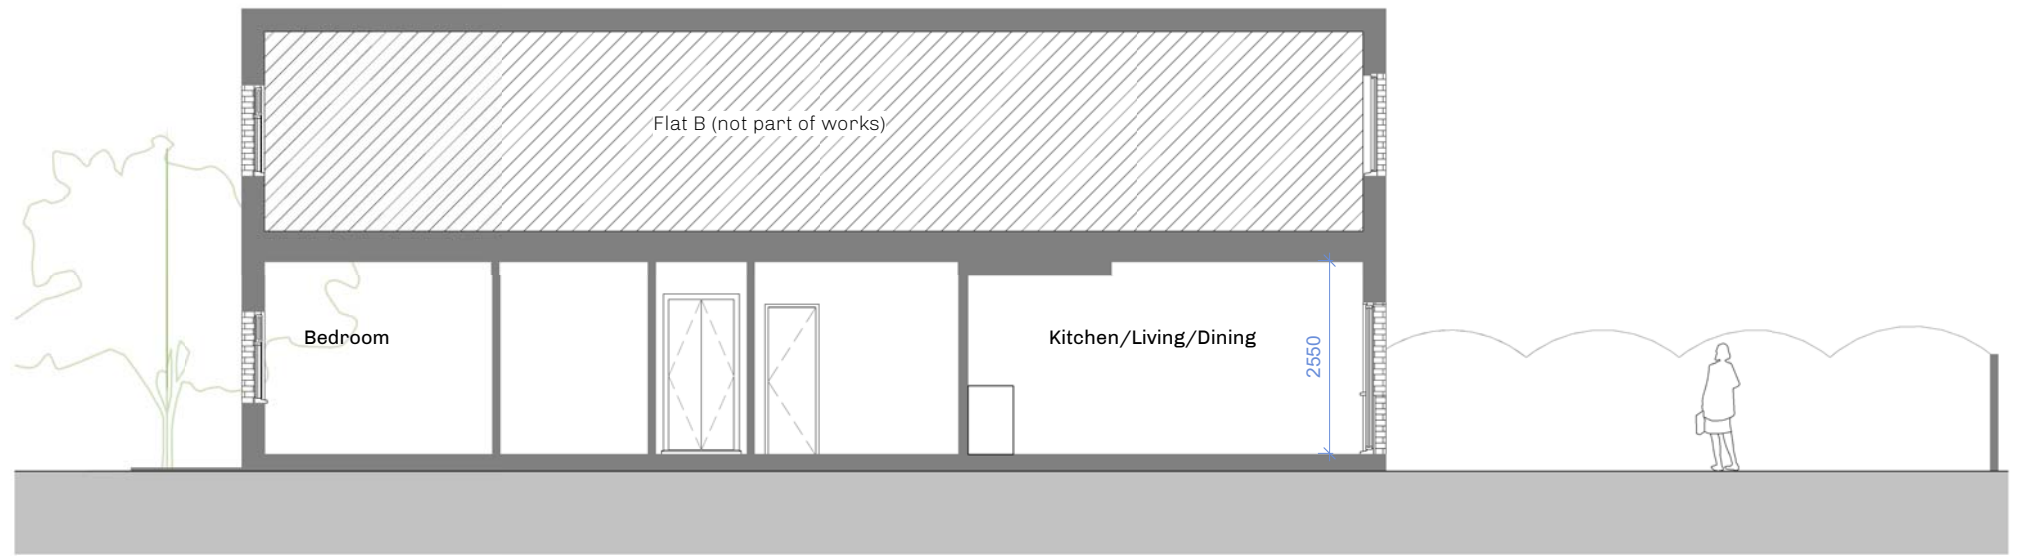

2 Existing Long Section

1 : 100

**General Notes:**  
 1. Do Not Scale This Drawing  
 2. All dimensions are in millimetres unless otherwise stated  
 3. Drawing based on survey information by others  
 4. Contractors are not to scale dimensions from this drawing  
 5. Contractors are to check all dimensions prior to commencement on site and notify the architect of any errors, omissions, or discrepancies  
 6. West Port Five Limited retain copyright of this drawing. It may not be copied, altered or reproduced in any way without their written authority.

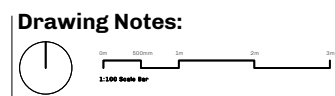

**Rev. Date**    **Description**

**Project:**  
 29/1 Mackeson Rd, Hampstead

**Stage:**  
 Planning Application

**Drawing Title:**  
 Existing Sections and Elevations

**Scale:** 1 : 100 @ A3  
**Status:**  
**Date:** 07/09/18  
**Drawing Reference:**  
 18009-EX-200

**Drawn:** SOI  
**Checked:** AKA  
**Revision:** -