




29A Mackeson Road - Rear elevation

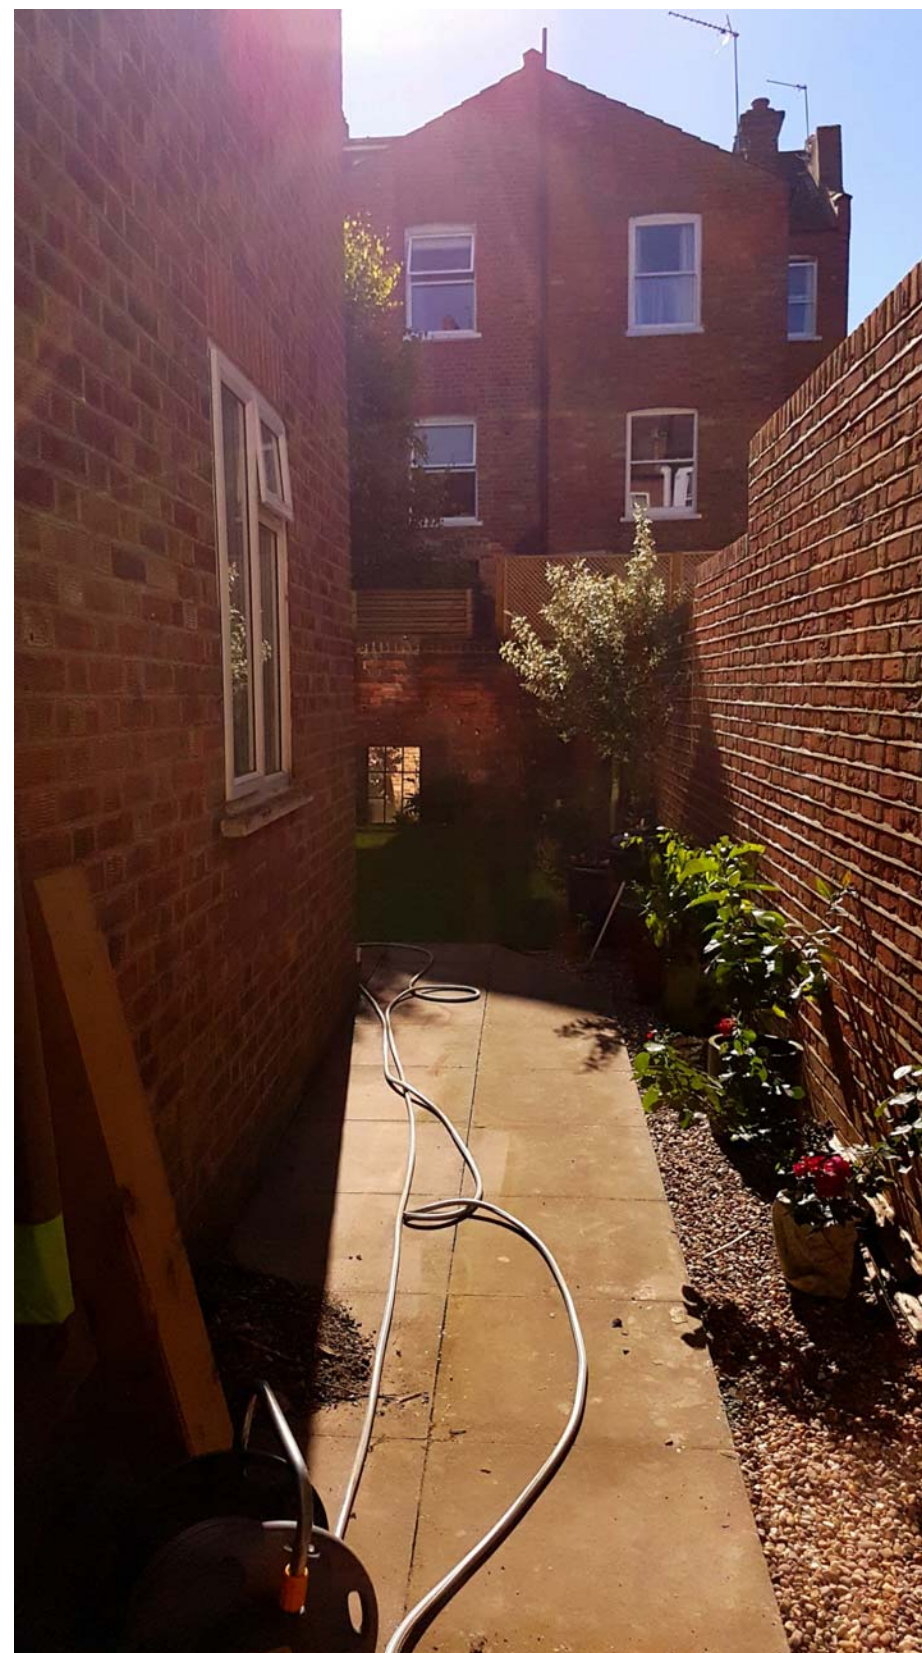

29A Mackeson Road - Boundary with no. 31



29A Mackeson Road - Existing Garden



29A Mackeson Road - Boundary with no. 31 and existing 215mm brick Party Wall

General Notes:
 1. Do Not Scale This Drawing
 2. All dimensions are in millimetres unless otherwise stated
 3. Drawing based on survey information by others
 4. Contractors are not to scale dimensions from this drawing
 5. Contractors are to check all dimensions prior to commencement on site and notify the architect of any errors, omissions, or discrepancies
 6. West Port Five Limited retain copyright of this drawing. It may not be copied, altered or reproduced in any way without their written authority.

Drawing Notes:

Rev. Date	Description

Project:
 29/1 Mackeson Rd, Hampstead

Stage:
 Planning Application

Drawing Title:
 Site Photos

Scale: @ A3
Status:
Date: 07/09/18
Drawing Reference:
 18009-P-400

Drawn: SOI
Checked: AKA
Revision: -

PRINT SCALE CHECK: 50MM SEGMENTS