

Roland Cowan Architects
99 Westbourne Park Villas London W2 5ED
T 0207 229 5599 E info@rca.uk.com
F 0207 229 5566 W www.rca.uk.com

Project 1329: 66 CHARLOTTE STREET LONDON W1T 4QE		
Drawing Title LOCATION PLAN		
Dwg No. 1329-66-2018-000	Revision	
Scale 1:1250 @ A3	Date AUG 2018	Drawn by P

DO NOT SCALE FROM THIS DRAWING. USE FIGURED DIMENSIONS ONLY. ANY DISCREPANCIES ARE TO BE REPORTED TO RCA IMMEDIATELY. PRIOR TO THE EXECUTION OF THE WORKS ON SITE ALL DIMENSIONS TO BE VERIFIED ON SITE BEFORE ANY WORK IS PUT IN HAND.



5101520m

Roland Cowan Architects

99 Westbourne Park Villas London W2 5ED

F 0207 229 5566 E info@rca.uk.com W www.rca.uk.com

Project1329: 66 CHARLOTTE STREET LONDON W1T 4QE

Drawing TitleSITE PLAN

Dwg No.1329-66-2018-001

Scale1:500 @ A3

Revision4


DateAUG 2018

Drawn byP

DO NOT SCALE FROM THIS DRAWING. USE FIGURED DIMENSIONS ONLY. ANY DISCREPANCIES ARE TO BE REPORTED TO RCA IMMEDIATELY. PRIOR TO THE EXECUTION OF THE WORKS ON SITE ALL DIMENSIONS TO BE VERIFIED ON SITE BEFORE ANY WORK IS PUT IN HAND.



CHARLOTTE STREET ELEVATION

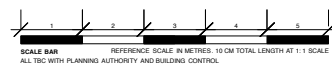

Roland Cowan Architects

99 Westbourne Park Villas London W2 5ED

T 0207 229 5599 E info@rca.uk.com

F 0207 229 5566 W www.rca.uk.com



DO NOT SCALE FROM THIS DRAWING. USE FIGURED DIMENSIONS ONLY. ANY DISCREPANCIES ARE TO BE REPORTED TO RCA IMMEDIATELY. PRIOR TO THE EXECUTION OF THE WORKS ON SITE ALL DIMENSIONS TO BE VERIFIED ON SITE BEFORE ANY WORK IS PUT IN HAND.

Project 1329: 66 CHARLOTTE STREET LONDON W1T 4QE		
Drawing Title EXISTING FRONT ELEVATION		
Dwg No. 1329-66-2018-002	Revision	
Scale 1:100 @ A3	Date AUG 2018	Drawn by P




CHARLOTTE STREET ELEVATION

W/ MANSARD APPLICATION 2

<div><p>SCALE BAR REFERENCE SCALE IN METRES: 15 CM TOTAL LENGTH AT 1:1 SCALE ALL TBC WITH PLANNING AUTHORITY AND BUILDING CONTROL.</p></div>	<div><p>Roland Cowan Architects</p><p>99 Westbourne Park Villas London W2 5ED</p><p>T 0207 229 5599 E info@rca.uk.com</p><p>F 0207 229 5566 W www.rca.uk.com</p></div>	Project 1329: 66 CHARLOTTE STREET LONDON W1T 4QE		
		Drawing Title PROPOSED FRONT ELEVATION		
		Dwg No. 1329-66-2018-003	Revision A	
		Scale 1:100 @ A3	Date JULY 2018	Drawn by P
		DO NOT SCALE FROM THIS DRAWING. USE FIGURED DIMENSIONS ONLY. ANY DISCREPANCIES ARE TO BE REPORTED TO RCA IMMEDIATELY. PRIOR TO THE EXECUTION OF THE WORKS ON SITE ALL DIMENSIONS TO BE VERIFIED ON SITE BEFORE ANY WORK IS PUT IN HAND.		



REAR ELEVATION

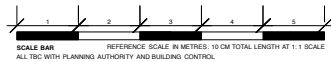

Roland Cowan Architects

99 Westbourne Park Villas London W2 5ED

T 0207 229 5599 E info@rca.uk.com

F 0207 229 5566 W www.rca.uk.com

Project 1329: 66 CHARLOTTE STREET LONDON W1T 4QE

Drawing Title
EXISTING REAR ELEVATION

Dwg No. 1329-66-2018-004

Revision

Scale 1:100 @ A3

Date AUG 2018

Drawn by P

DO NOT SCALE FROM THIS DRAWING. USE FIGURED DIMENSIONS ONLY. ANY DISCREPANCIES ARE TO BE REPORTED TO RCA IMMEDIATELY. PRIOR TO THE EXECUTION OF THE WORKS ON SITE ALL DIMENSIONS TO BE VERIFIED ON SITE BEFORE ANY WORK IS PUT IN HAND.



REAR ELEVATION


W/ MANSARD APPLICATION 2

SCALE BAR
REFERENCE SCALE IN METRES: 15 CM TOTAL LENGTH AT 1:1 SCALE
ALL TBC WITH PLANNING AUTHORITY AND BUILDING CONTROL.

Roland Cowan Architects
99 Westbourne Park Villas London W2 5ED
T 0207 229 5599 E info@rca.uk.com
F 0207 229 5566 W www.rca.uk.com

Project 66 CHARLOTTE STREET LONDON W1T 4QE		
Drawing Title PROPOSED REAR ELEVATION		
Dwg No. 1329-66-2018-005b	Revision A	
Scale 1:100 @ A3	Date JULY 2018	Drawn by P


DO NOT SCALE FROM THIS DRAWING. USE FIGURED DIMENSIONS ONLY. ANY DISCREPANCIES ARE TO BE REPORTED TO RCA IMMEDIATELY. PRIOR TO THE EXECUTION OF THE WORKS ON SITE ALL DIMENSIONS TO BE VERIFIED ON SITE BEFORE ANY WORK IS PUT IN HAND.

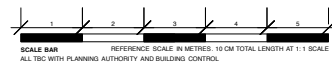

Roland Cowan Architects
99 Westbourne Park Villas London W2 5ED
T 0207 229 5599 E info@rca.uk.com
F 0207 229 5566 W www.rca.uk.com

DO NOT SCALE FROM THIS DRAWING. USE FIGURED DIMENSIONS ONLY. ANY DISCREPANCIES ARE TO BE REPORTED TO RCA IMMEDIATELY. PRIOR TO THE EXECUTION OF THE WORKS ON SITE ALL DIMENSIONS TO BE VERIFIED ON SITE BEFORE ANY WORK IS PUT IN HAND.

Project 1329: 66 CHARLOTTE STREET LONDON W1T 4QE		
Drawing Title EXISTING SECTION F		
Dwg No. 1329-66-2018-006	Revision	
Scale 1:100 @ A3	Date AUG 2018	Drawn by P

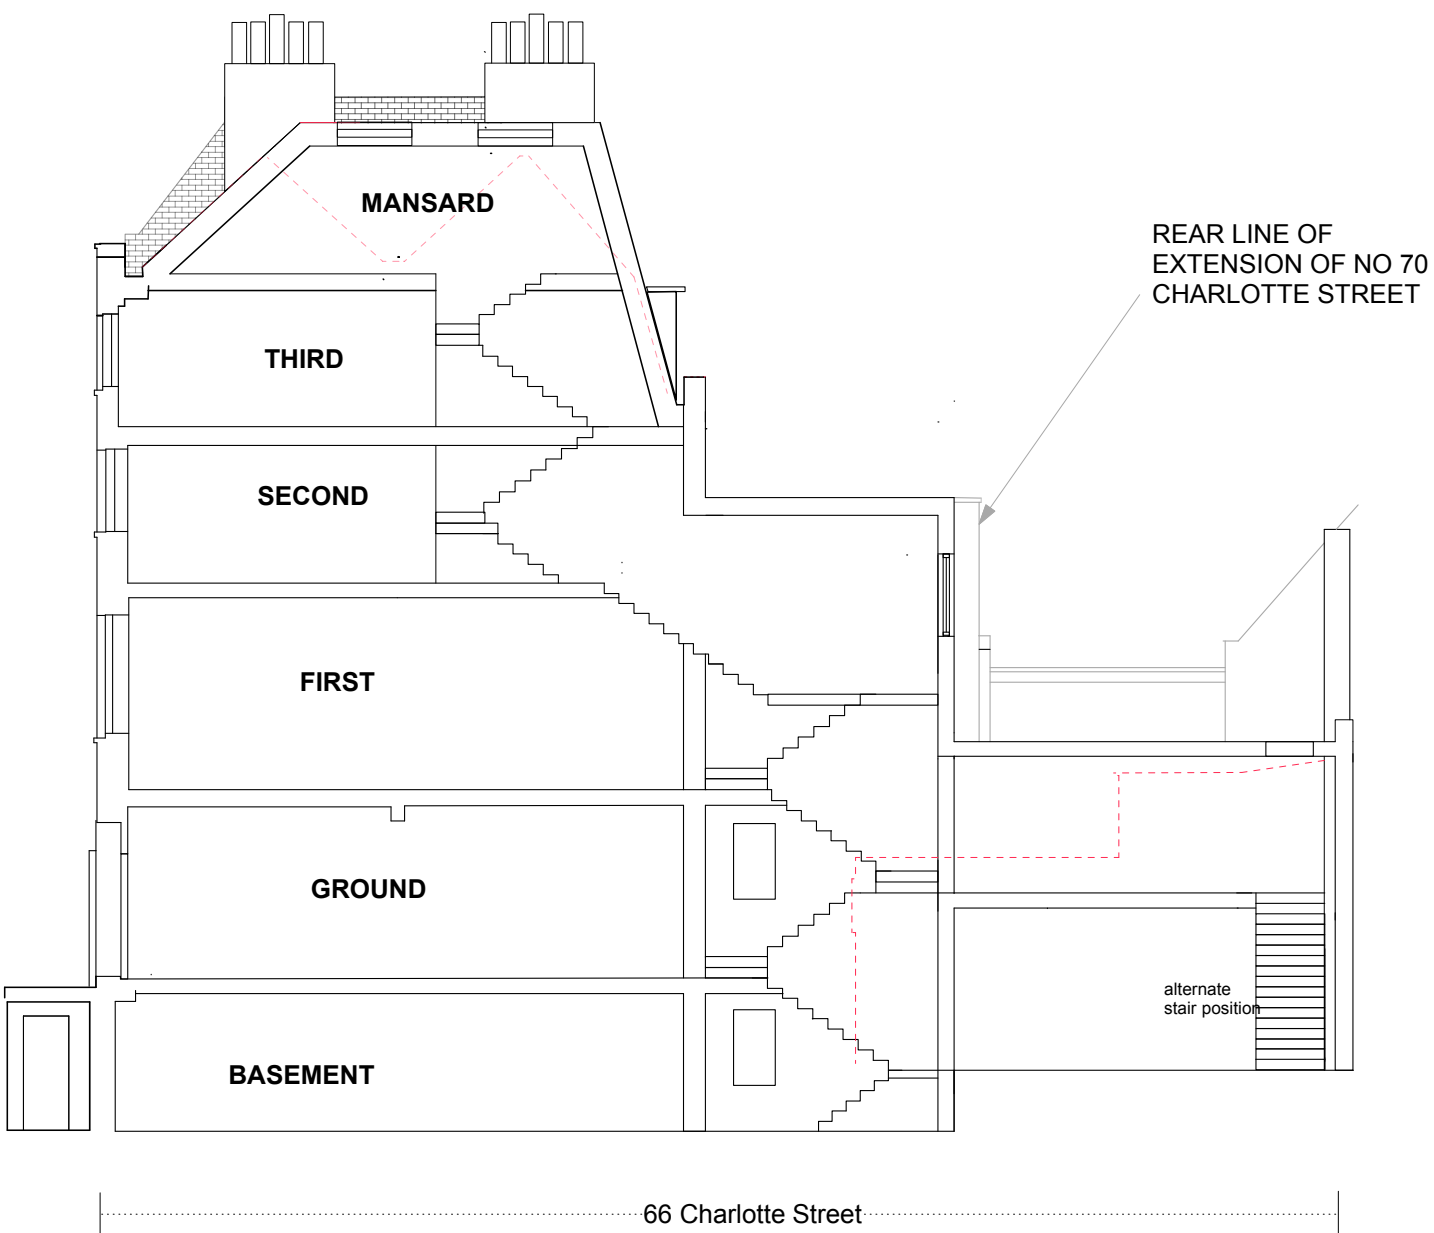



W/ MANSARD APPLICATION 2

SCALE BAR
ALL TIC WITH PLANNING AUTHORITY AND BUILDING CONTROL.

Roland Cowan Architects
99 Westbourne Park Villas London W2 5ED
T 0207 229 5599 E info@rca.uk.com
F 0207 229 5566 W www.rca.uk.com

Project 66 CHARLOTTE STREET LONDON W1T 4QE		
Drawing Title PROPOSED SECTION F		
Dwg No. 1329-66-2018-007d	Revision A	
Scale 1:100 @ A3	Date JULY 2018	Drawn by P


DO NOT SCALE FROM THIS DRAWING. USE FIGURED DIMENSIONS ONLY. ANY DISCREPANCIES ARE TO BE REPORTED TO RCA IMMEDIATELY. PRIOR TO THE EXECUTION OF THE WORKS ON SITE ALL DIMENSIONS TO BE VERIFIED ON SITE BEFORE ANY WORK IS PUT IN HAND.

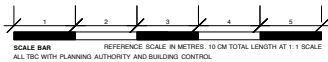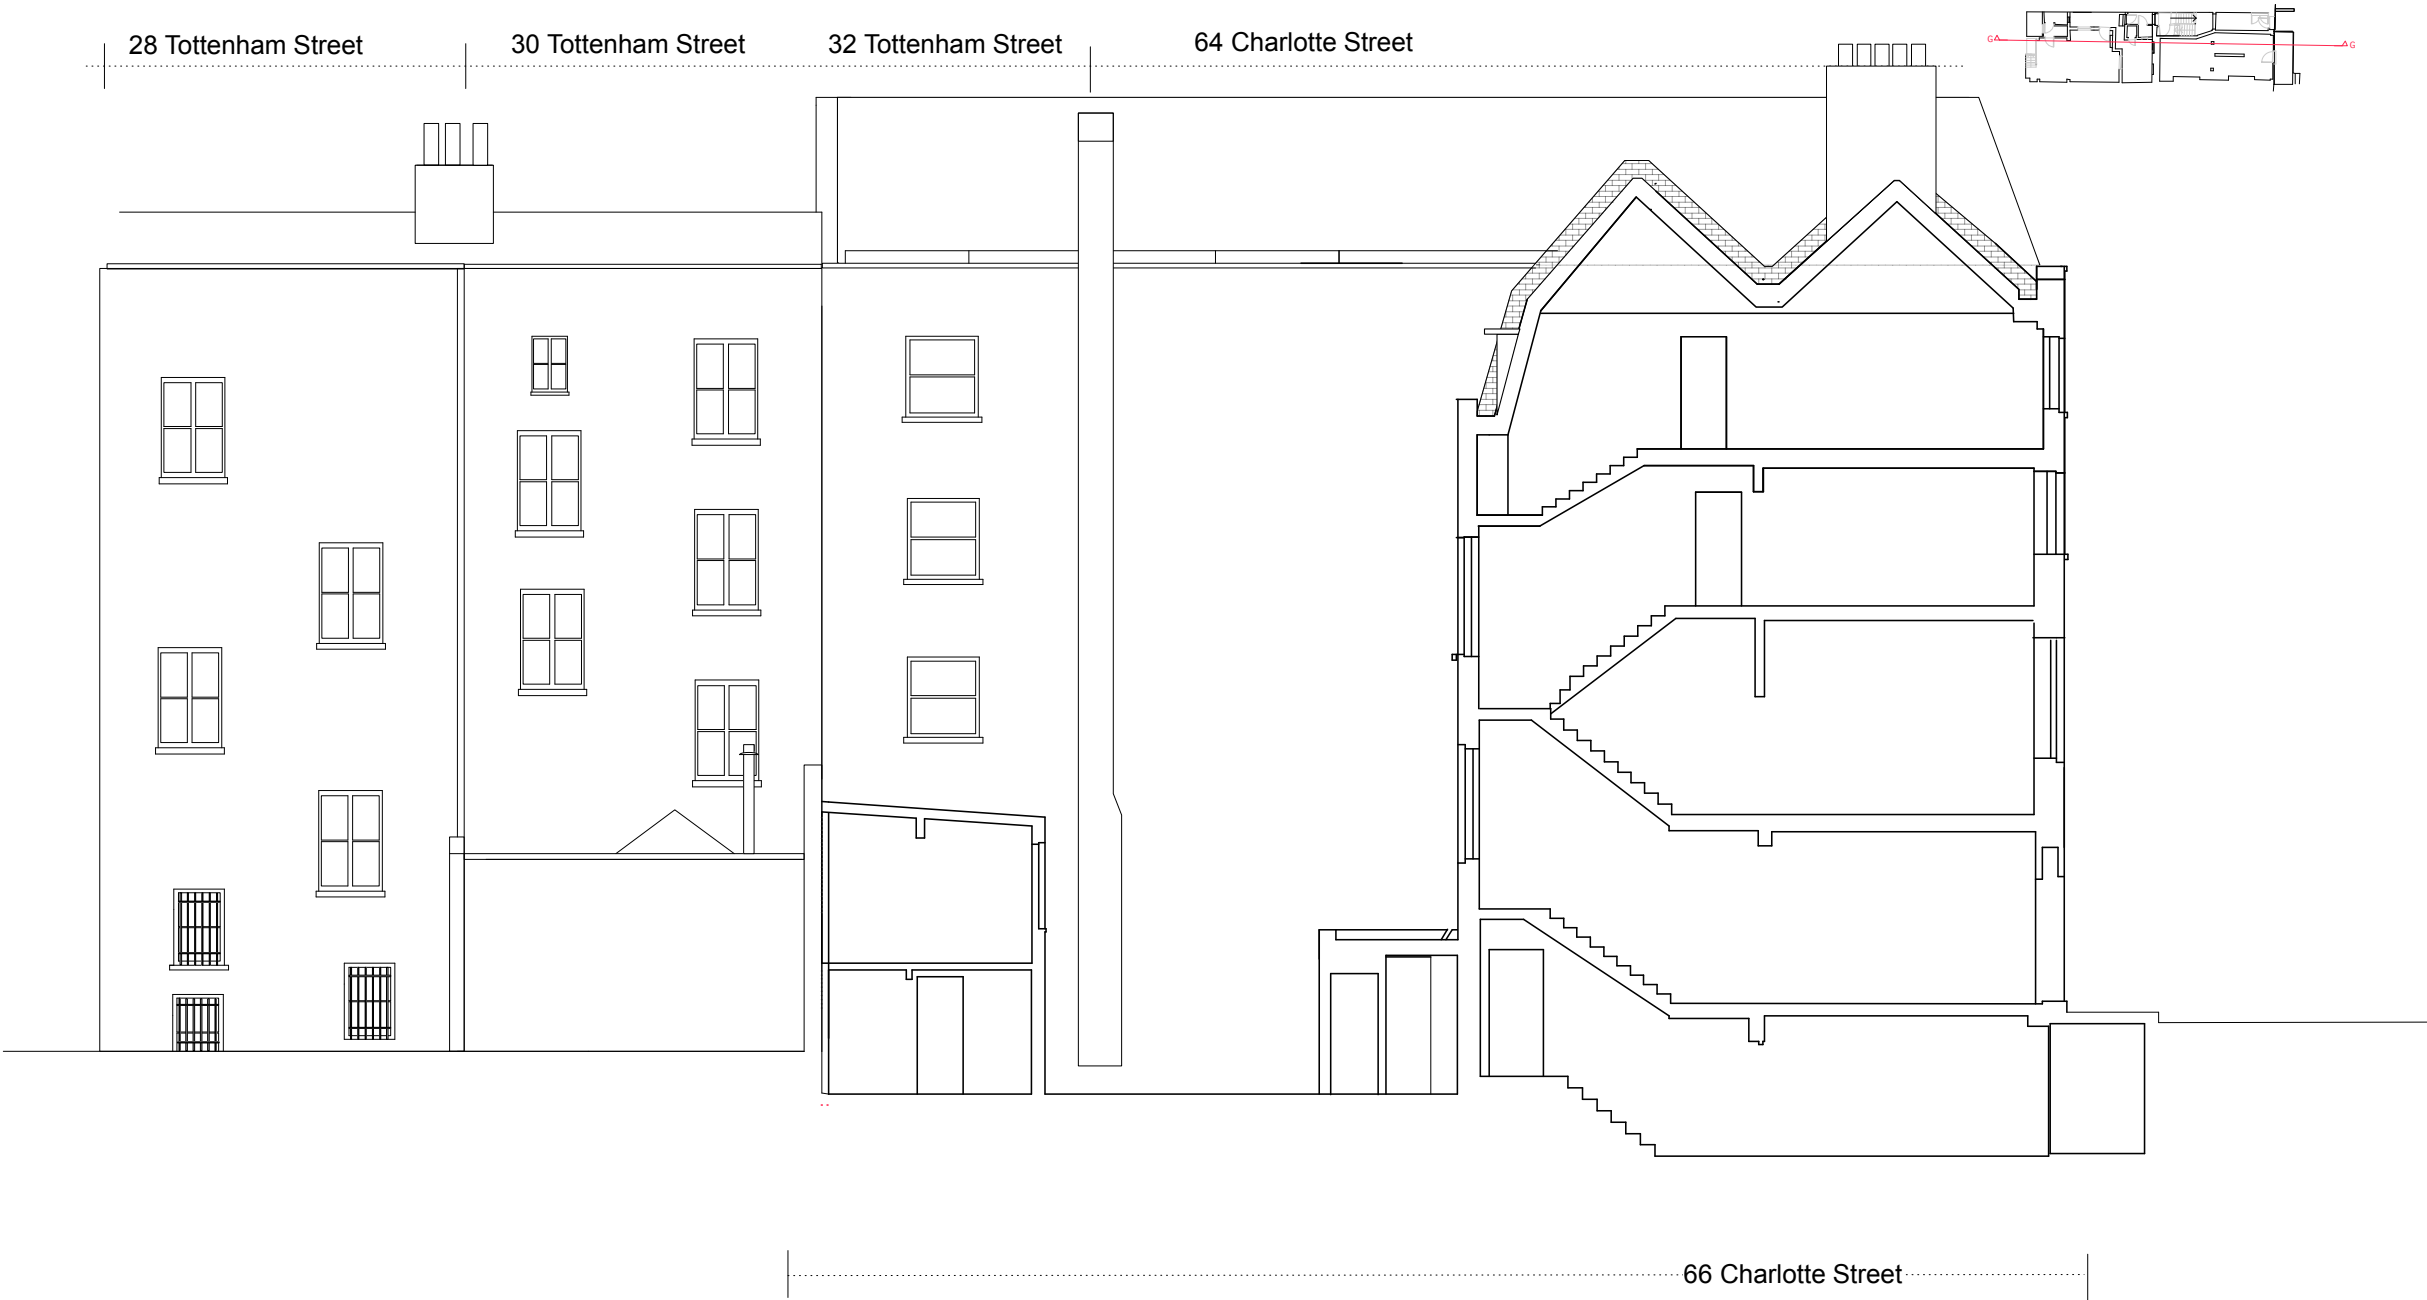

Roland Cowan Architects
99 Westbourne Park Villas London W2 5ED
T 0207 229 5599 E info@rca.uk.com
F 0207 229 5566 W www.rca.uk.com

DO NOT SCALE FROM THIS DRAWING. USE FIGURED DIMENSIONS ONLY. ANY DISCREPANCIES ARE TO BE REPORTED TO RCA IMMEDIATELY. PRIOR TO THE EXECUTION OF THE WORKS ON SITE ALL DIMENSIONS TO BE VERIFIED ON SITE BEFORE ANY WORK IS PUT IN HAND.

Project 1329: 66 CHARLOTTE STREET LONDON W1T 4QE		
Drawing Title		
EXISTING SECTION G		
Dwg No.	1329-66-2018-008	Revision
Scale	1:100 @ A3	Date
		AUG 2018
		Drawn by
		P

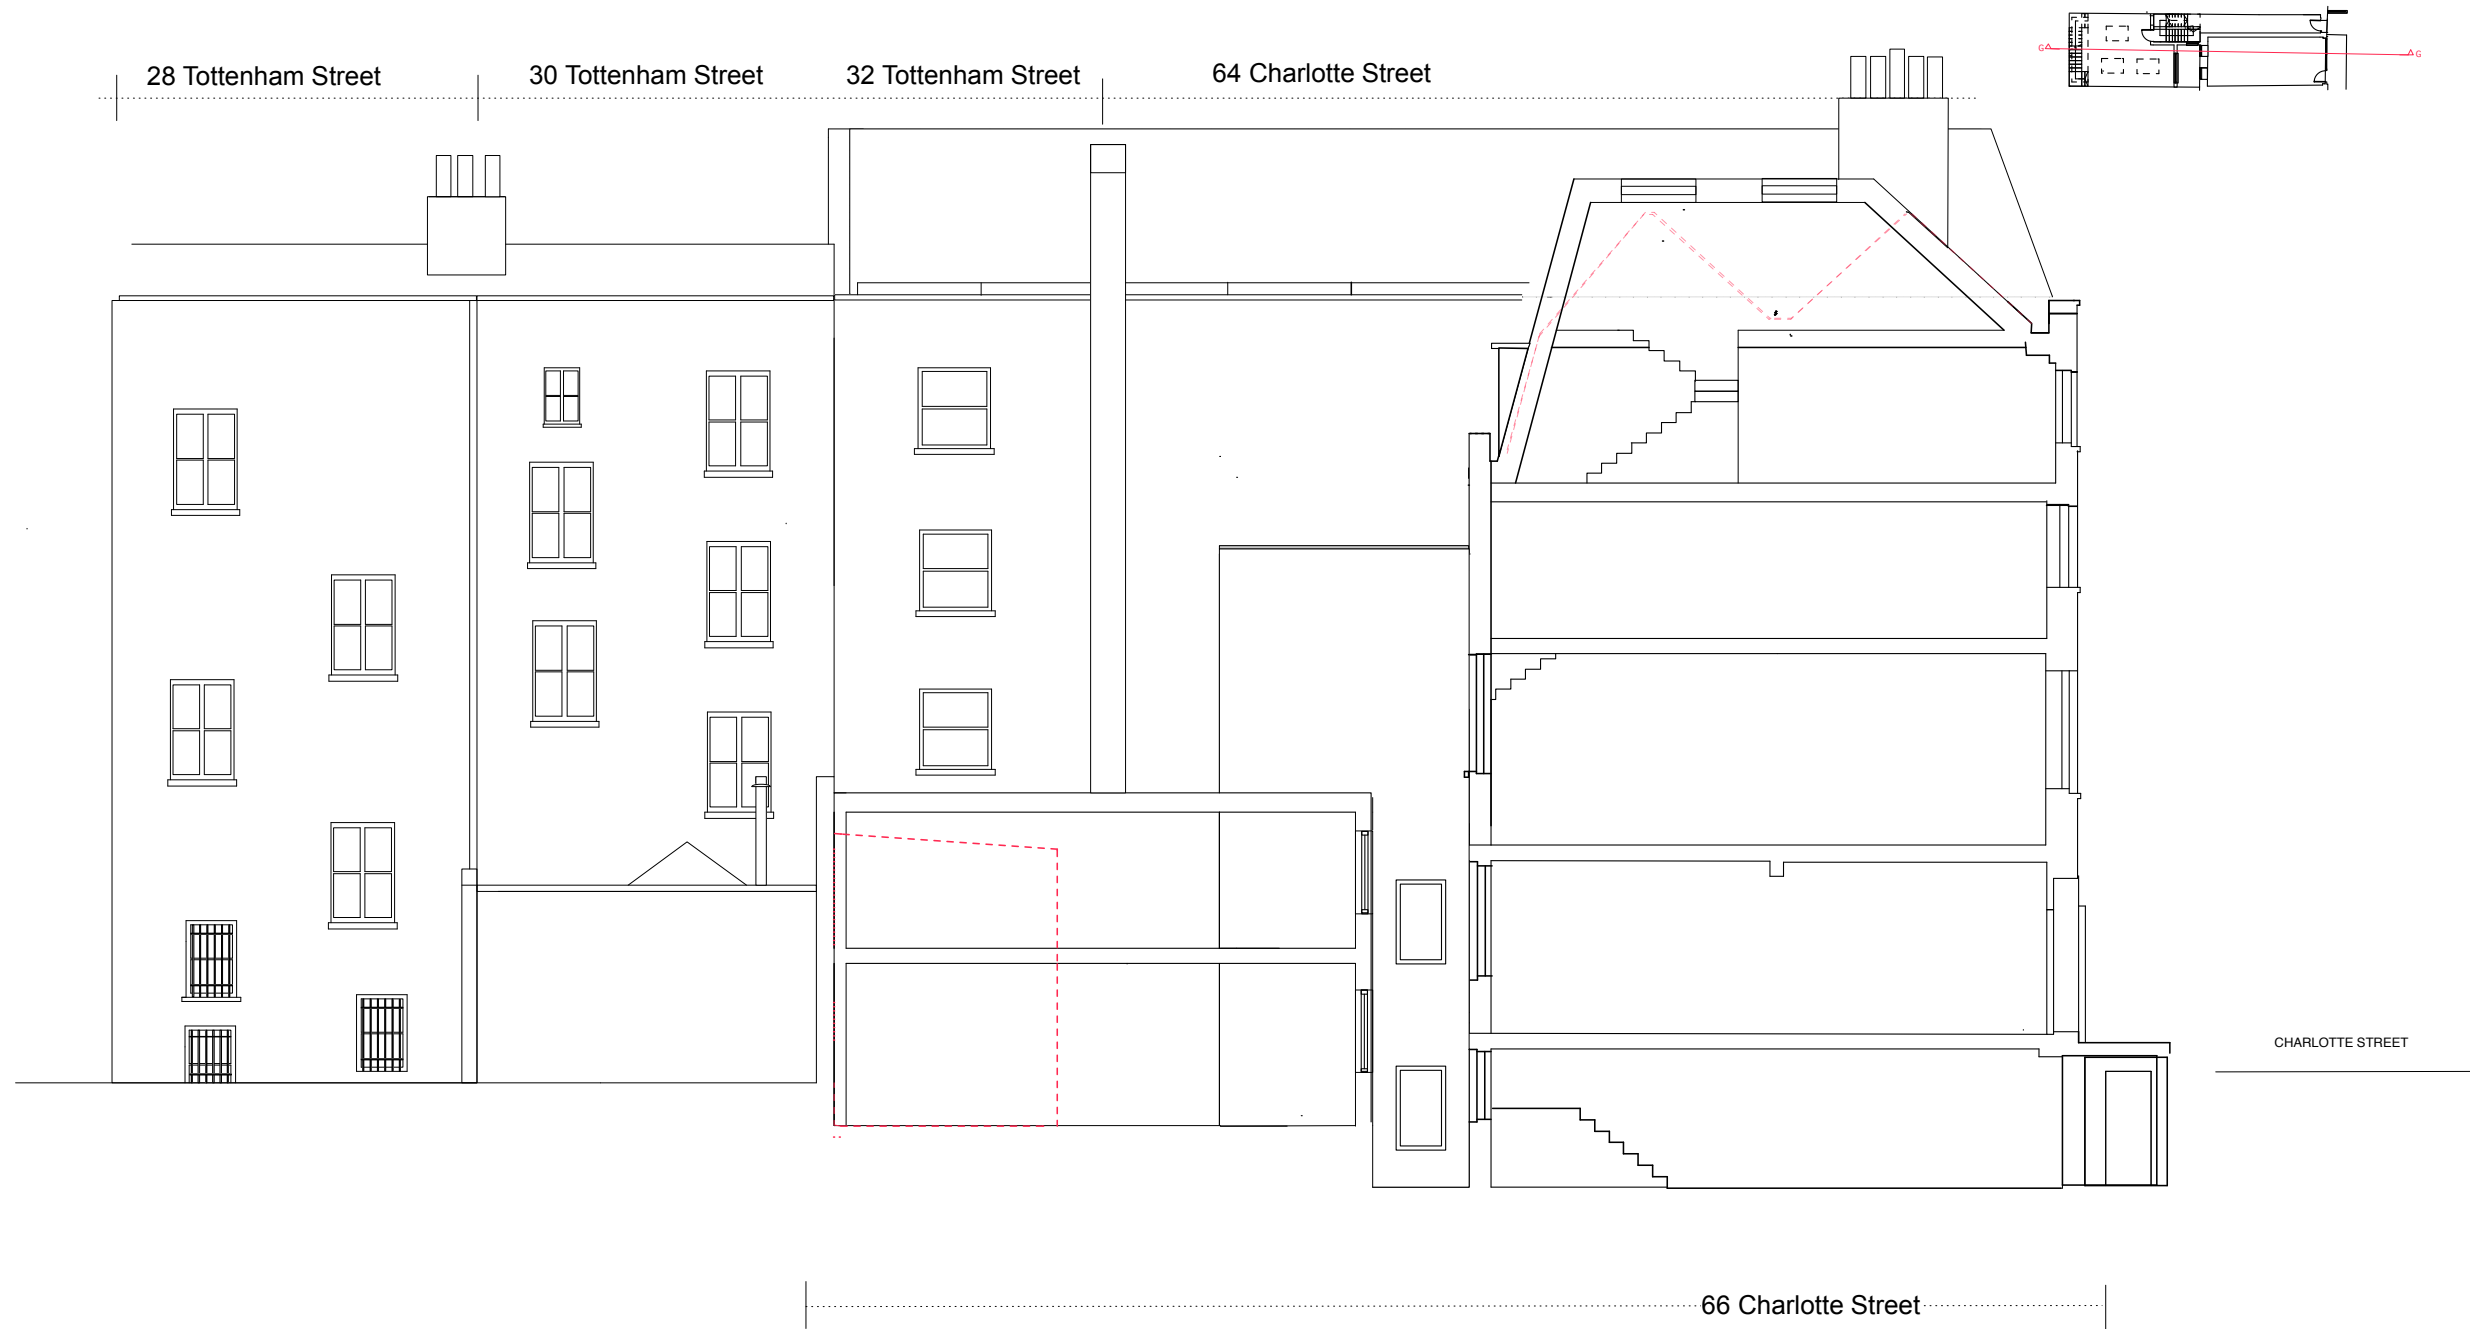


W/ MANSARD APPLICATION 2


SCALE BAR
ALL TBC WITH PLANNING AUTHORITY AND BUILDING CONTROL.

Roland Cowan Architects
99 Westbourne Park Villas London W2 5ED
T 0207 229 5599 E info@rca.uk.com
F 0207 229 5566 W www.rca.uk.com

Project 1329: 66 CHARLOTTE STREET LONDON W1T 4QE		
Drawing Title PROPOSED SECTION G		
Dwg No. 1329-66-2018-009b	Revision A	
Scale 1:100 @ A3	Date JULY 2018	Drawn by P


DO NOT SCALE FROM THIS DRAWING. USE FIGURED DIMENSIONS ONLY. ANY DISCREPANCIES ARE TO BE REPORTED TO RCA IMMEDIATELY. PRIOR TO THE EXECUTION OF THE WORKS ON SITE ALL DIMENSIONS TO BE VERIFIED ON SITE BEFORE ANY WORK IS PUT IN HAND.

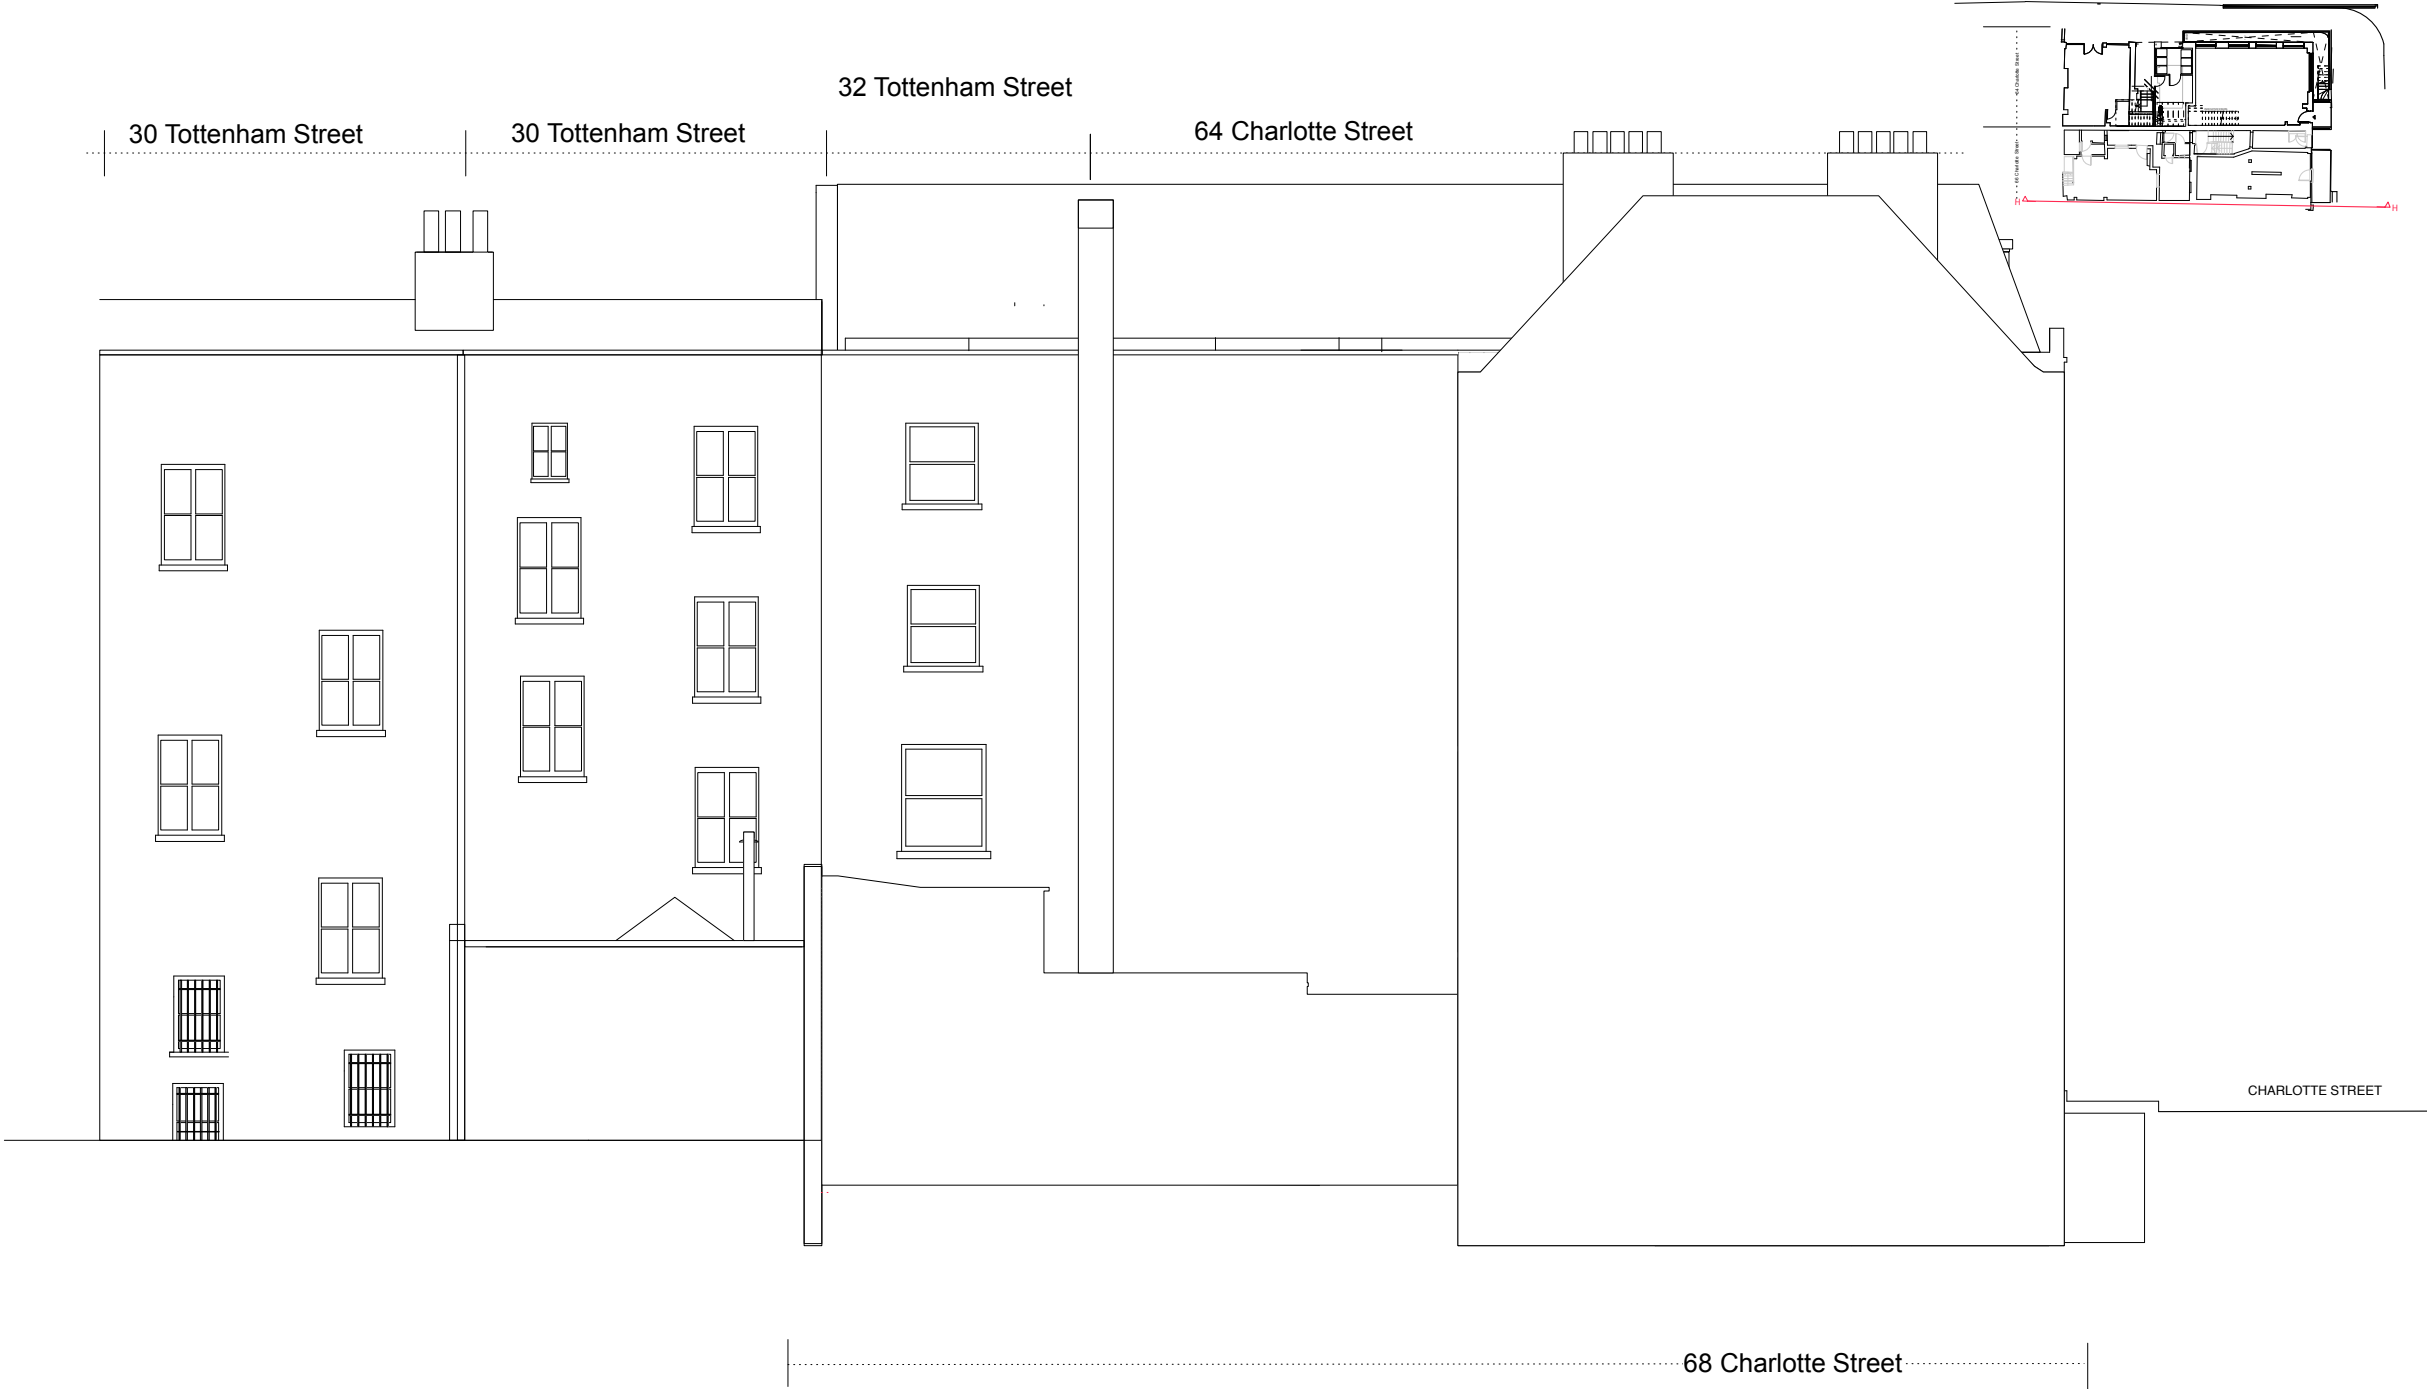




Roland Cowan Architects
99 Westbourne Park Villas London W2 5ED
T 0207 229 5599 E info@rca.uk.com
F 0207 229 5566 W www.rca.uk.com

SCALE BAR
ALL TBC WITH PLANNING AUTHORITY AND BUILDING CONTROL.




Project 1329: 66 CHARLOTTE STREET LONDON W1T 4QD		
Drawing Title		
EXISTING SECTION H		
Dwg No.	1329-66-2018-010	Revision
Scale	1:100 @ A3	Date
		AUG 2018
		Drawn by P


DO NOT SCALE FROM THIS DRAWING. USE FIGURED DIMENSIONS ONLY. ANY DISCREPANCIES ARE TO BE REPORTED TO RCA IMMEDIATELY. PRIOR TO THE EXECUTION OF THE WORKS ON SITE ALL DIMENSIONS TO BE VERIFIED ON SITE BEFORE ANY WORK IS PUT IN HAND.

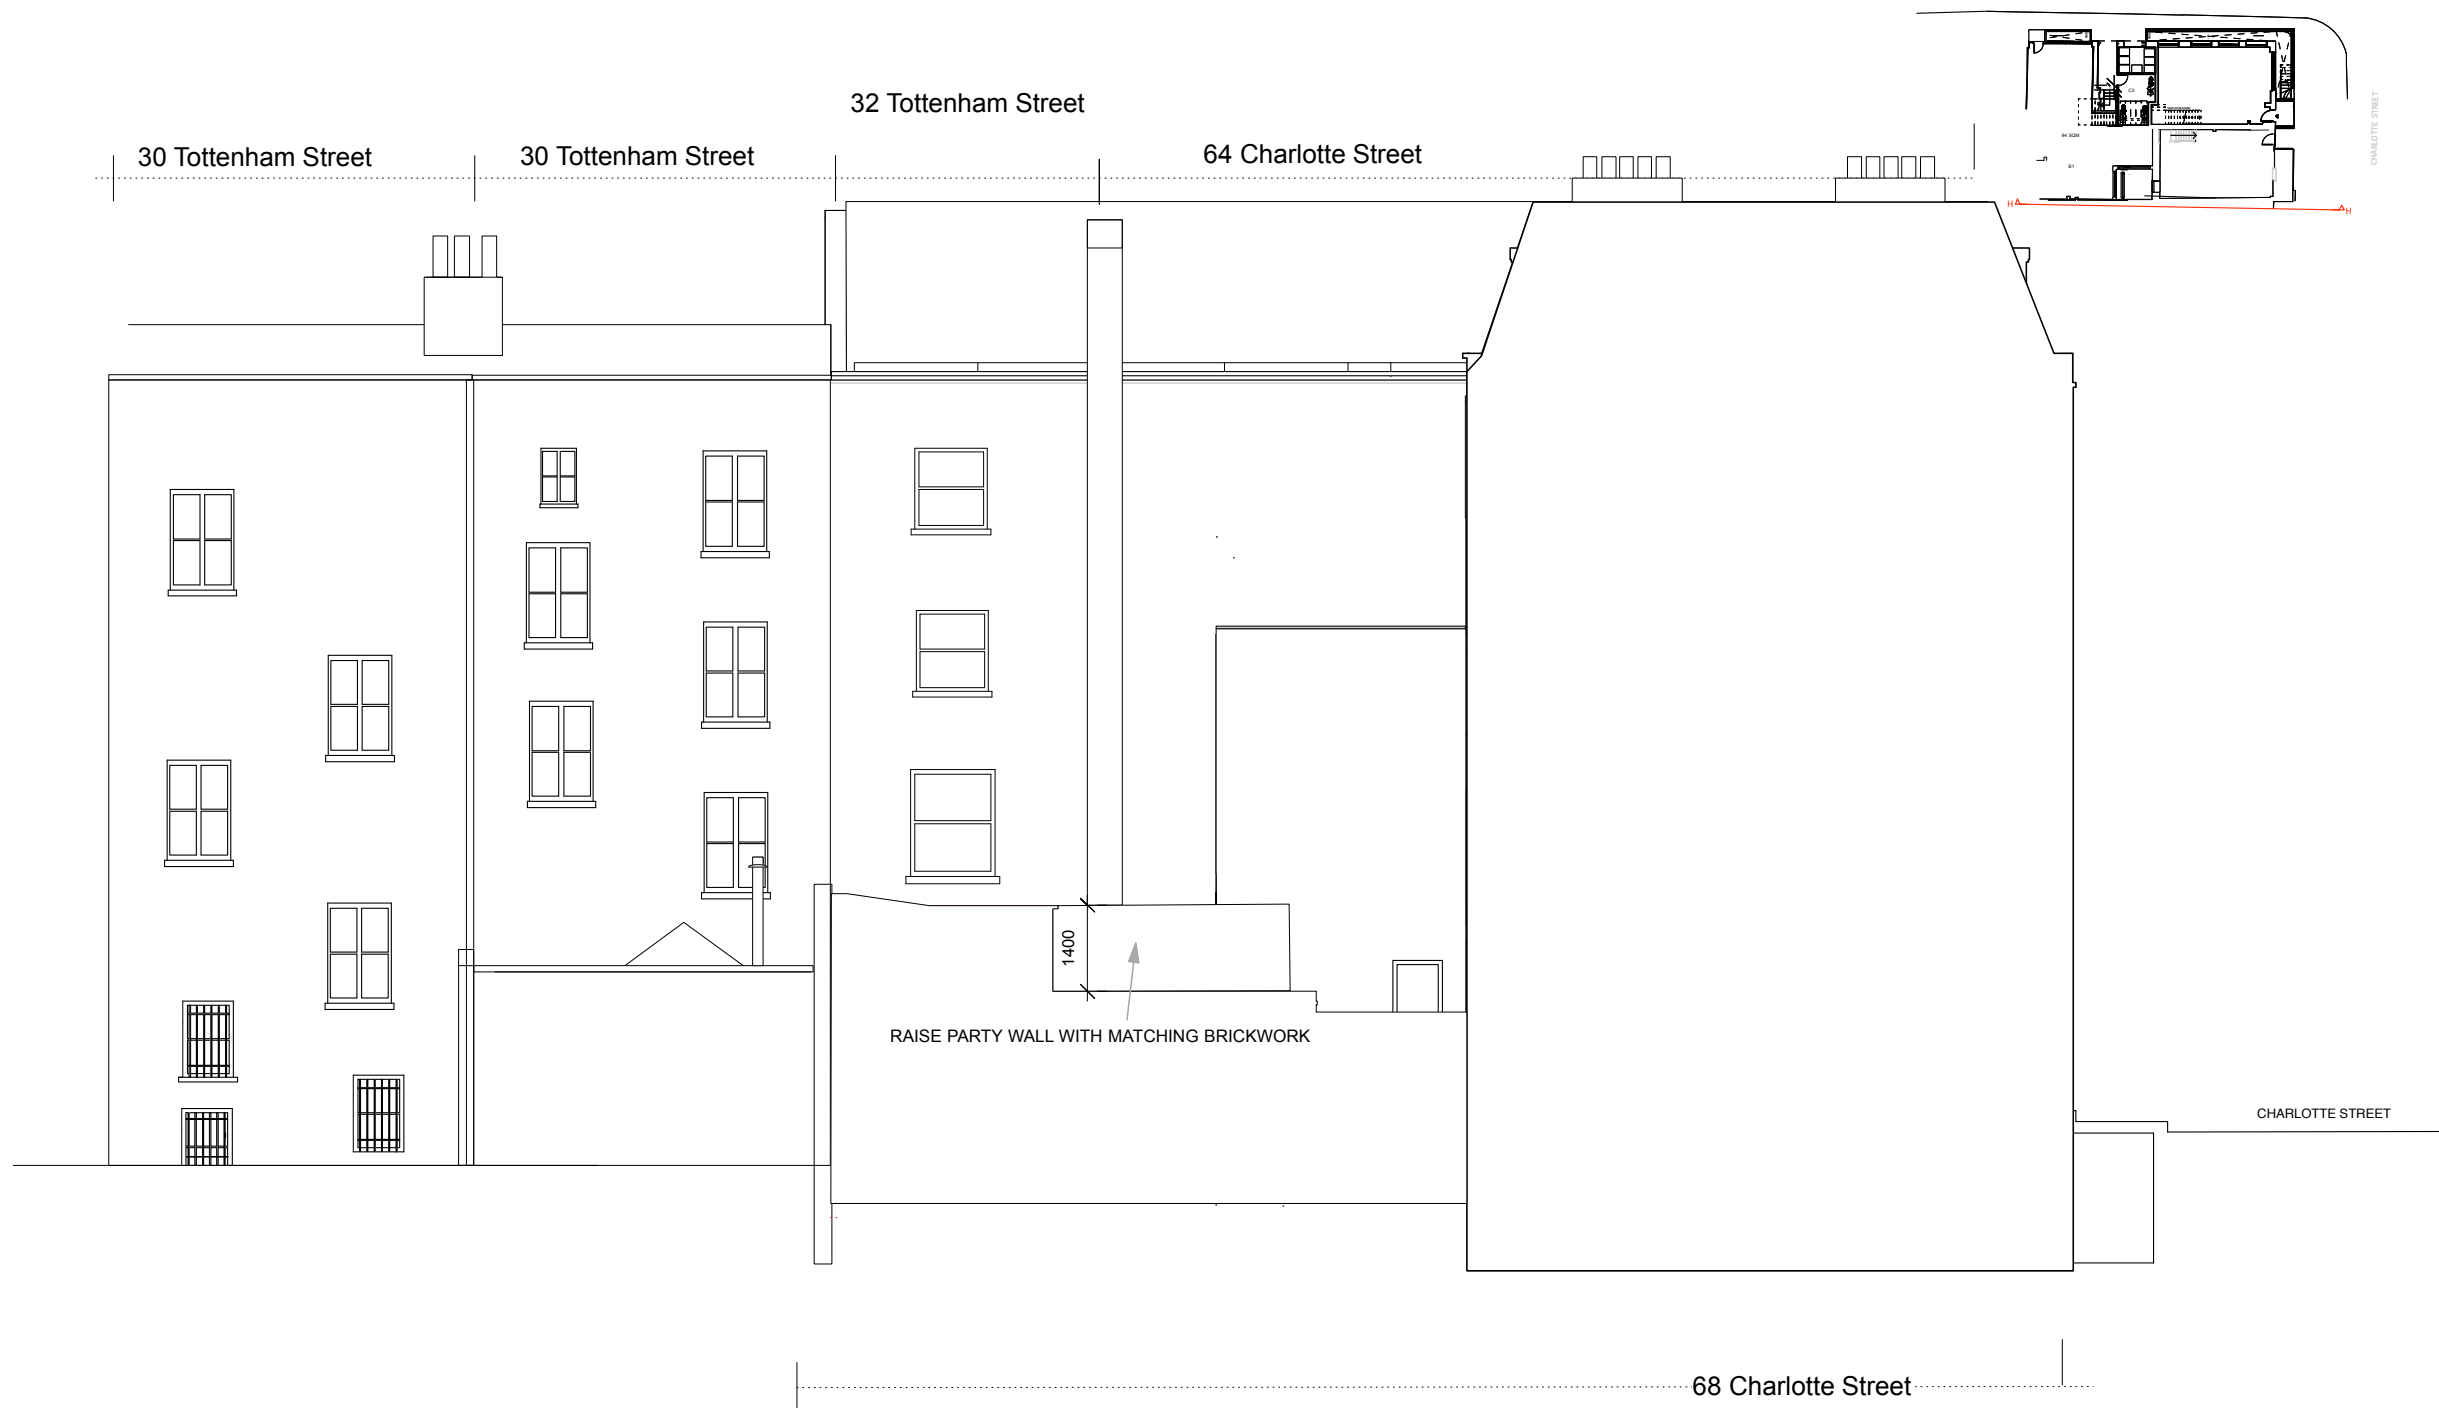

W/ MANSARD APPLICATION P2




Roland Cowan Architects
99 Westbourne Park Villas London W2 5ED
T 0207 229 5599 E info@rca.uk.com
F 0207 229 5566 W www.rca.uk.com



SCALE BAR
REFERENCE SCALE IN METRES. 10 CM TOTAL LENGTH AT 1:1 SCALE.
ALL TBC WITH PLANNING AUTHORITY AND BUILDING CONTROL.

Project 1329: 66 CHARLOTTE STREET LONDON W1T 4QD		
Drawing Title PROPOSED SECTION H		
Dwg No. 1329-66-2018-011b	Revision	
Scale 1:100 @ A3	Date AUG 2018	Drawn by P
DO NOT SCALE FROM THIS DRAWING. USE FIGURED DIMENSIONS ONLY. ANY DISCREPANCIES ARE TO BE REPORTED TO RCA IMMEDIATELY. PRIOR TO THE EXECUTION OF THE WORKS ON SITE ALL DIMENSIONS TO BE VERIFIED ON SITE BEFORE ANY WORK IS PUT IN HAND.		

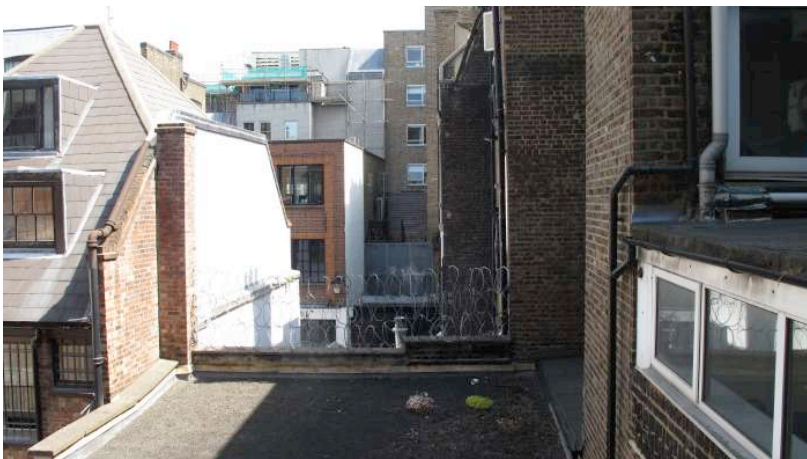

Roland Cowan Architects

99 Westbourne Park Villas London W2 5ED

T 0207 229 5599 E info@rca.uk.com

F 0207 229 5566 W www.rca.uk.com

DO NOT SCALE FROM THIS DRAWING. USE FIGURED DIMENSIONS ONLY. ANY DISCREPANCIES ARE TO BE REPORTED TO RCA IMMEDIATELY. PRIOR TO THE EXECUTION OF THE WORKS ON SITE ALL DIMENSIONS TO BE VERIFIED ON SITE BEFORE ANY WORK IS PUT IN HAND.

Project 1329: 66 CHARLOTTE STREET LONDON W1T 4QD

Drawing Title
EXISTING REAR SITE PICTURES

Dwg No. 1329-66-2018-013

Revision


Scale **1:100 @ A3**

Date **JUNE 2018**

Drawn by **P**



EXISTING 320 SQM
48 SQM A1
272 SQM B1

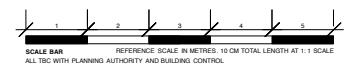


Roland Cowan Architects
99 Westbourne Park Villas London W2 5ED
T 0207 229 5599 E info@rca.uk.com
F 0207 229 5566 W www.rca.uk.com

DO NOT SCALE FROM THIS DRAWING. USE FIGURED DIMENSIONS ONLY. ANY DISCREPANCIES ARE TO BE REPORTED TO RCA IMMEDIATELY. PRIOR TO THE EXECUTION OF THE WORKS ON SITE ALL DIMENSIONS TO BE VERIFIED ON SITE BEFORE ANY WORK IS PUT IN HAND.

Project 66 CHARLOTTE STREET LONDON W1T 4QE		
Drawing Title		
EXISTING FLOOR PLANS		
Dwg No.	1329-66-2018-020	Revision
Scale	1:100 @ A3	Date AUG 2018
		Drawn by P




W/ MANSARD APPLICATION 2




PROPOSED 412 SQM

48 SQM A1

364 SQM B1

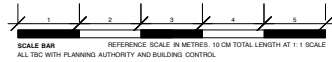



Roland Cowan Architects

99 Westbourne Park Villas London W2 5ED

T 0207 229 5599 E info@rca.uk.com

F 0207 229 5566 W www.rca.uk.com



Project 66 CHARLOTTE STREET LONDON W1T 4QE

Drawing Title

PROPOSED FLOOR PLANS

Dwg No. 1329-66-2018-022	Revision A
Scale 1:100 @ A3	Date JULY 2018
Drawn by P	

DO NOT SCALE FROM THIS DRAWING. USE FIGURED DIMENSIONS ONLY. ANY DISCREPANCIES ARE TO BE REPORTED TO RCA IMMEDIATELY. PRIOR TO THE EXECUTION OF THE WORKS ON SITE ALL DIMENSIONS TO BE VERIFIED ON SITE BEFORE ANY WORK IS PUT IN HAND.

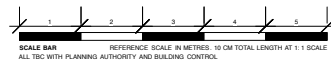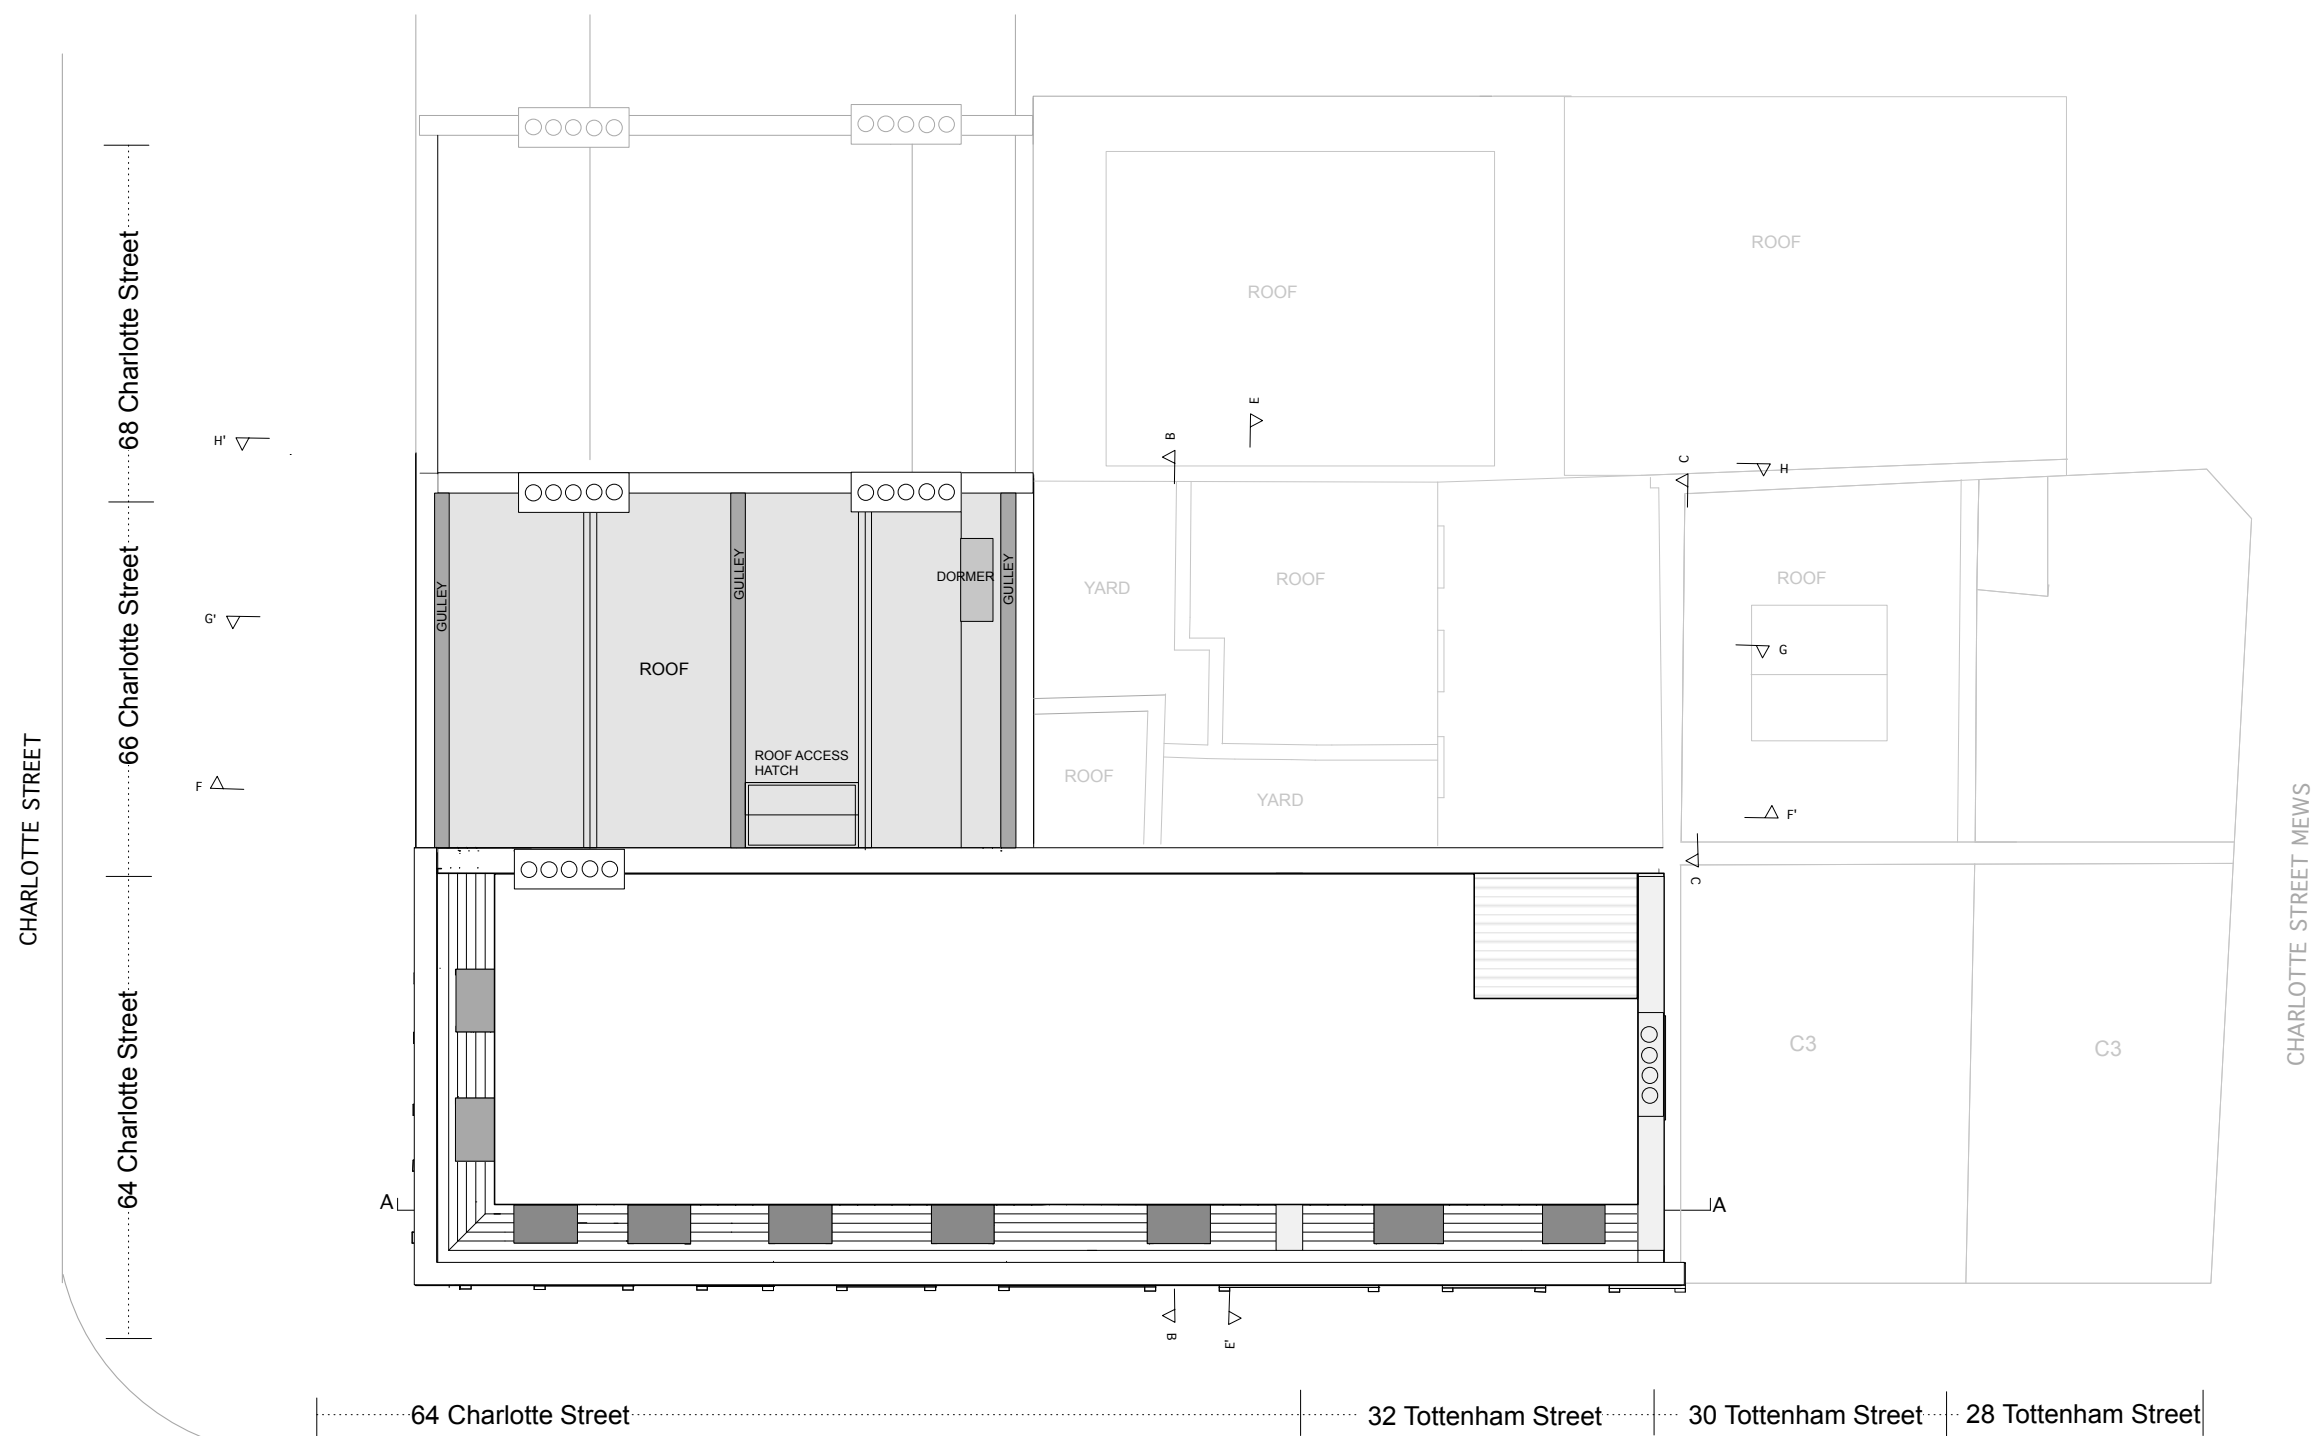

RESEARCH

Roland Cowan Architects

99 Westbourne Park Villas London W2 5ED

T 0207 229 5599 E info@rca.uk.com

F 0207 229 5566 **W** www.rca.uk.com

DO NOT SCALE FROM THIS DRAWING. USE FIGURED DIMENSIONS ONLY. ANY DISCREPANCIES ARE TO BE REPORTED TO RCA IMMEDIATELY. PRIOR TO THE EXECUTION OF THE WORKS ON SITE ALL DIMENSIONS TO BE VERIFIED ON SITE BEFORE ANY WORK IS PUT IN HAND.

Project	1329: 66 CHARLOTTE STREET LONDON W1T 4QD
---------	--

Drawing Title

EXISTING ROOF PLAN

Dwg No.	1329-66-2018-024
---------	------------------

Revision


Scale **1:100 @ A3**

Date	AUG 2018
------	-----------------

Drawn by	P
----------	---



AERIAL VIEW_EXISTING

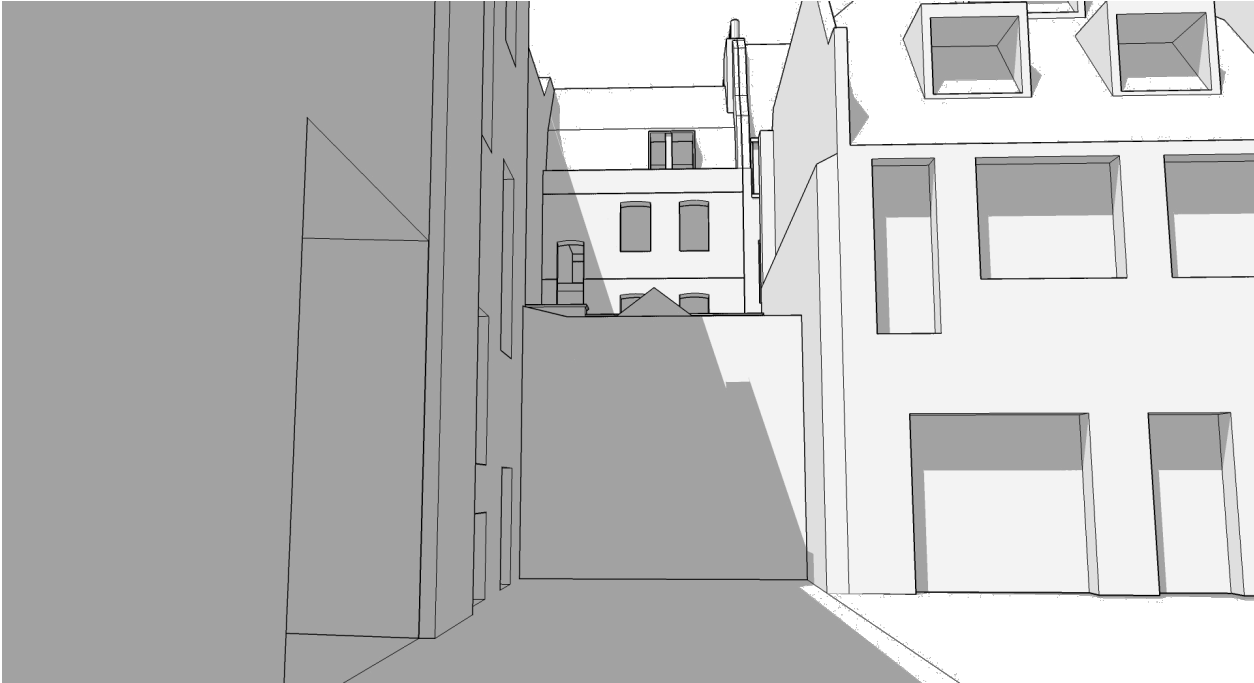

REAR VIEW_EXISTING



FRONT VIEW_EXISTING



Roland Cowan Architects

99 Westbourne Park Villas London W2 5ED

T 0207 229 5599 E info@rca.uk.com

F 0207 229 5566 W www.rca.uk.com

Project 1329: 66 CHARLOTTE STREET LONDON W1T 4QE		
Drawing Title		
3D MASSING EXISTING		
Dwg No.	1329-66-2018-027a	Revision
Scale	1:100 @ A3	Date JUNE 2018
		Drawn by P

DO NOT SCALE FROM THIS DRAWING. USE FIGURED DIMENSIONS ONLY. ANY DISCREPANCIES ARE TO BE REPORTED TO RCA IMMEDIATELY. PRIOR TO THE EXECUTION OF THE WORKS ON SITE ALL DIMENSIONS TO BE VERIFIED ON SITE BEFORE ANY WORK IS PUT IN HAND.

MANSARD VERSION APPLICATION P2



AERIAL VIEW



REAR VIEW PROPOSED



FRONT VIEW PROPOSED OPTION



Roland Cowan Architects

99 Westbourne Park Villas London W2 5ED

T 0207 229 5599 E info@rca.uk.com

F 0207 229 5566 W www.rca.uk.com

Project 1329: 66 CHARLOTTE STREET LONDON W1T 4QE			
Drawing Title			
3D MASSING PROPOSED MANSARD P2			
Dwg No.	1329-66-2018-028	Revision	A
Scale	1:100 @ A3	Date	JUNE 2018
		Drawn by	P

DO NOT SCALE FROM THIS DRAWING. USE FIGURED DIMENSIONS ONLY. ANY DISCREPANCIES ARE TO BE REPORTED TO RCA IMMEDIATELY. PRIOR TO THE EXECUTION OF THE WORKS ON SITE ALL DIMENSIONS TO BE VERIFIED ON SITE BEFORE ANY WORK IS PUT IN HAND.