



01 EXISTING SECOND FLOOR PLAN  
SCALE 1:50

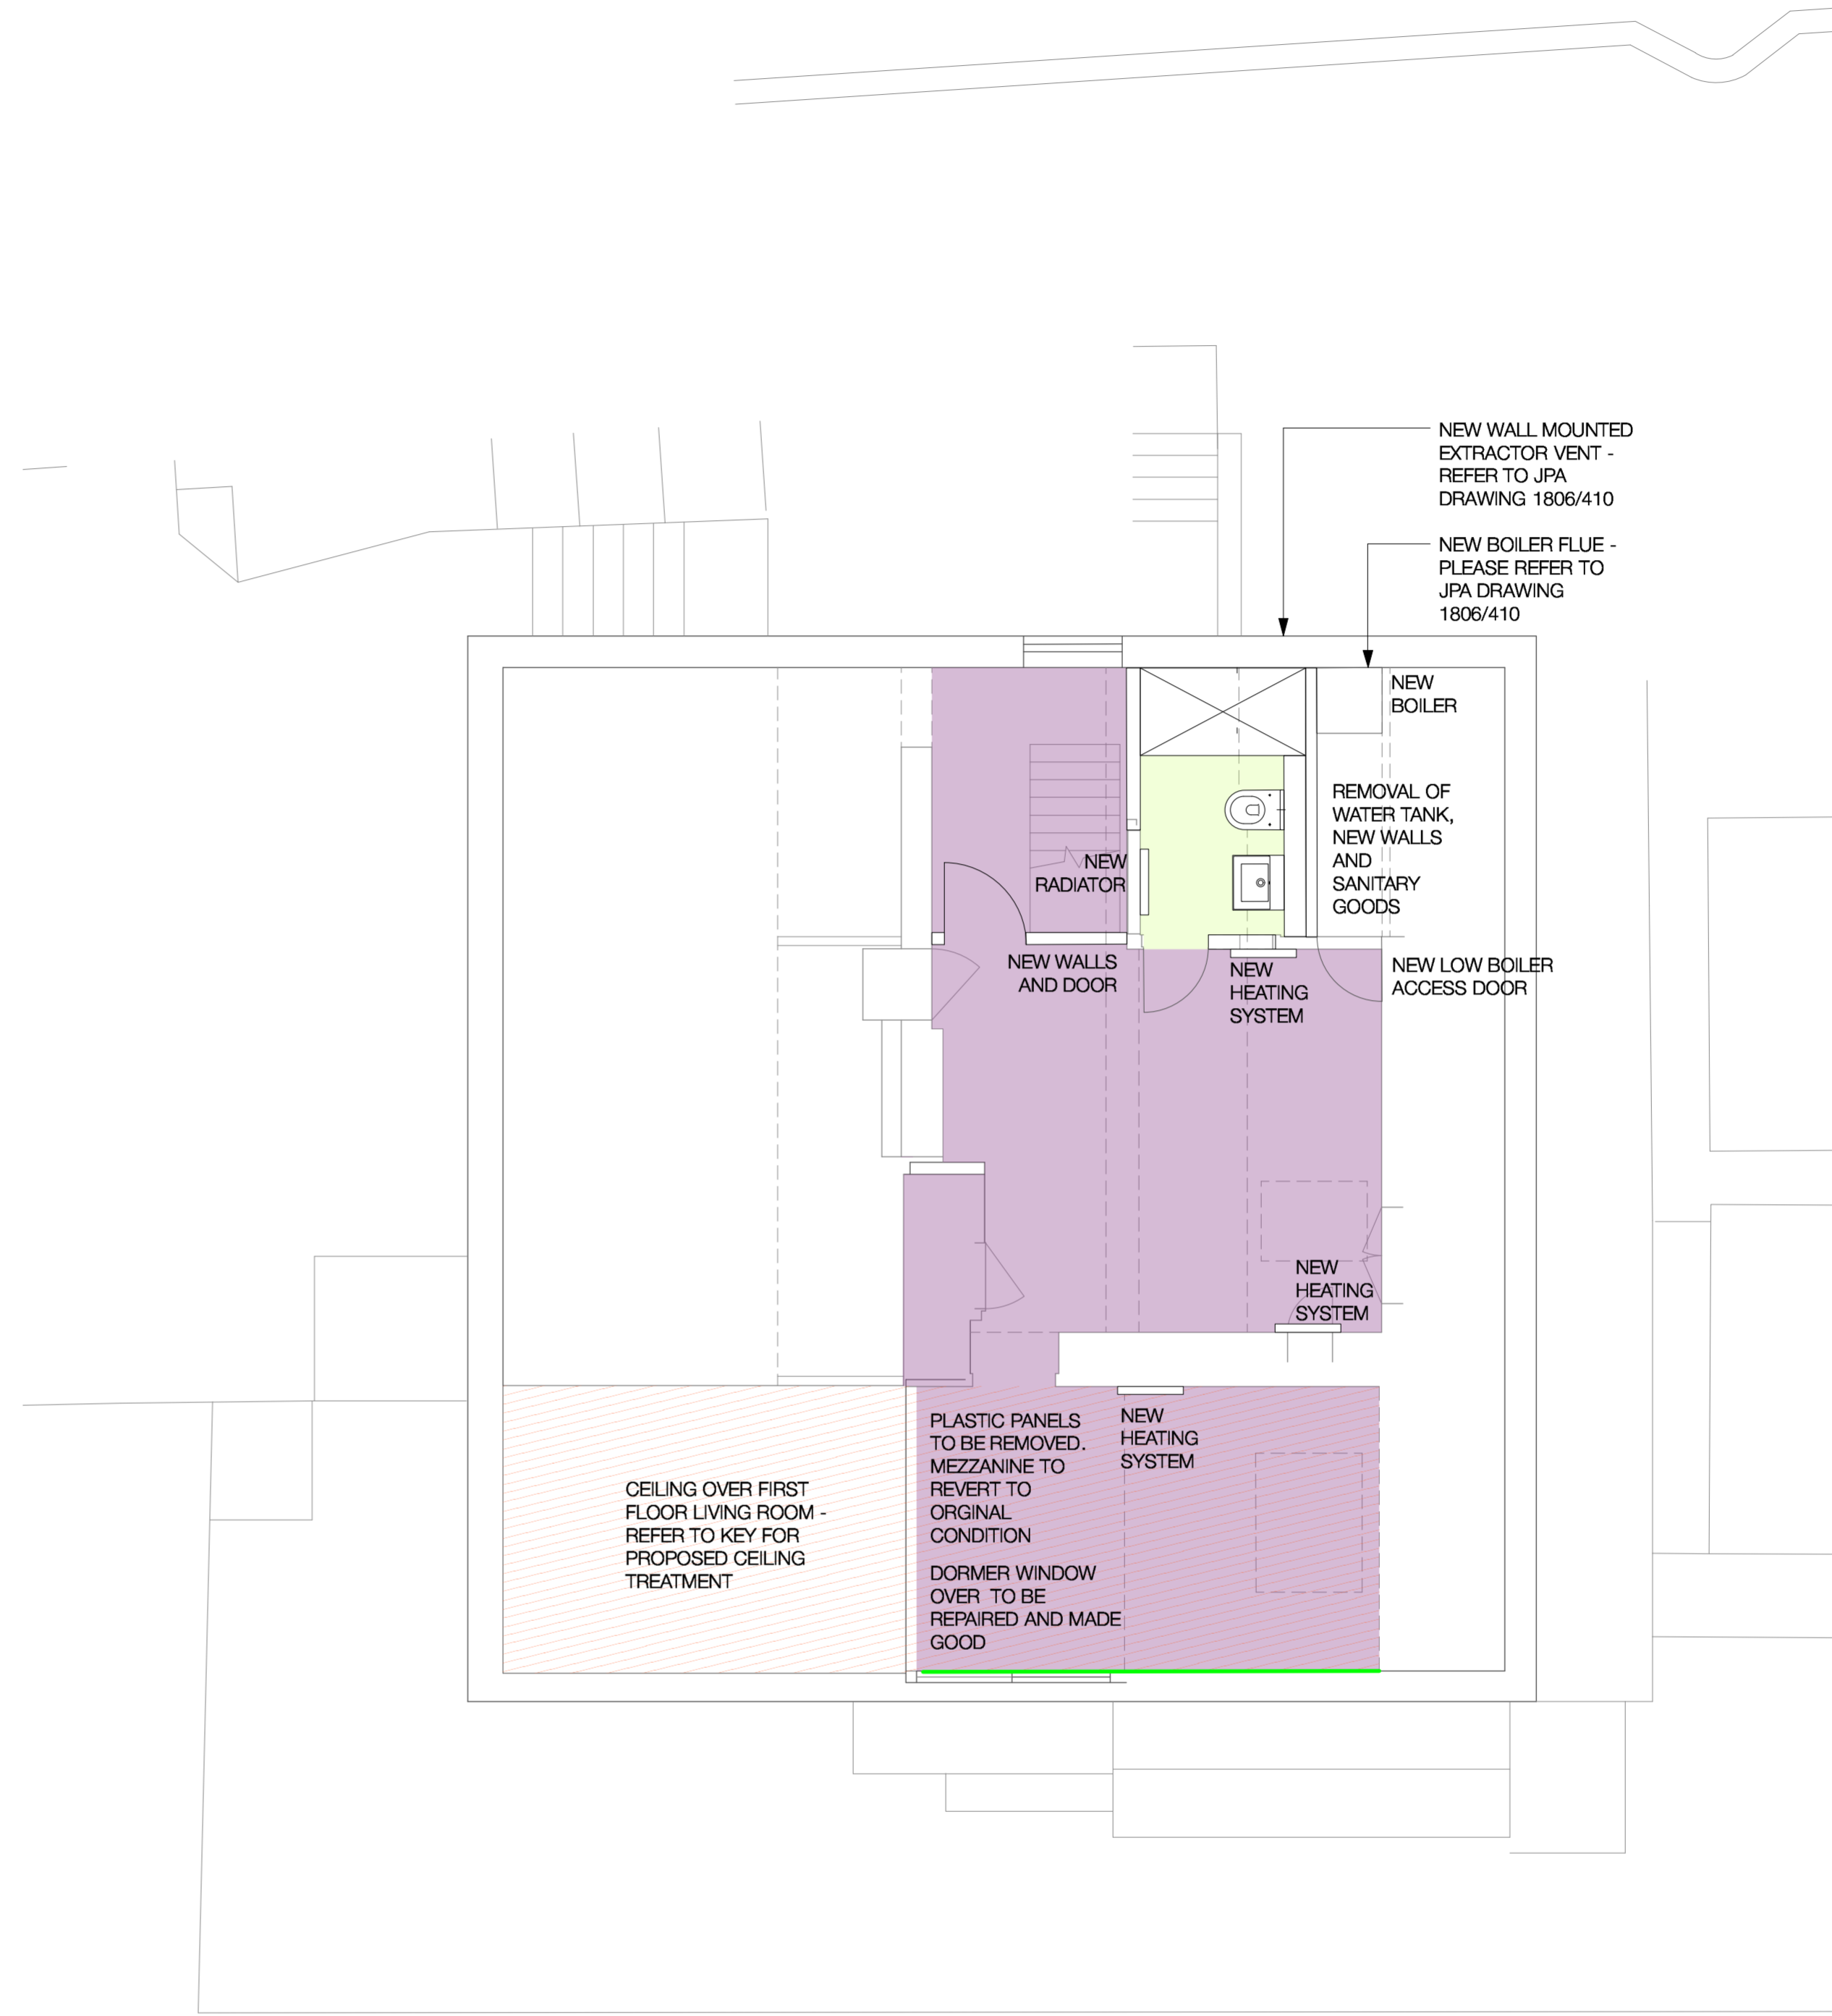

02 PROPOSED SECOND FLOOR PLAN  
SCALE 1:50

© john pardey architects  
 • Do not Scale. Used figured dimensions only.  
 • All dimensions to be checked on site.  
 • All drawings to be read in conjunction with engineer's drawings. Any discrepancies between consultants drawings to be reported to the Architect before any work commences.  
 • The Contractor's attention is drawn to the Health & Safety matters identified in the Health & Safety plan and on drawings as being potentially hazardous.  
 • These items should not be considered as a full and final list.  
 • The Work Package Contractor's normal Health & Safety obligations still apply when undertaking constructional operations both on and off site.

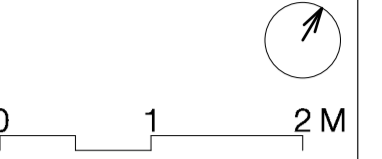

PROPOSED WORKS KEY

- NEW LINOLEUM
- NEW CARPET
- NEW TILES
- NEW WOOD FLOORING
- RENOVATED TIMBER STAIR TREAD
- PAINTED MDF BOARDS ROUTED TO MATCH EXISTING CONDITION
- NEW PLASTER FINISH OVER BRICKWORK
- IN COMMON AREAS OF THE BUILDING, WHERE POSSIBLE SUBJECT TO CLEANING TESTS, BRICKWORK TO BE MADE GOOD
- BUILDING FABRIC TO BE REMOVED

GENERAL NOTE

WINDOWS TO BE SANDED, FILLED AND PAINTED WHERE NECESSARY

09/2018 AJ PLANNING SUBMISSION  
 rev | date | initials | description

drawing:  
SECOND FLOOR PLANS  
(EXISTING & PROPOSED)  
project:

6 BACON'S LANE, N6 6BL

drawing no: 1806/212 P  
 status code/ revision:

status:  
PLANNING

scale @ A1: origin date:  
1:50 SEPT 2018



John Pardey Architects  
 Beck Farm Studio, St Leonard's Road  
 East End, Hampshire, SO41 6SR  
 +44 (0) 1509 626465  
 www.johnpardeyarchitects.com