



A - ASBESTOS ROOF TILES TO BE REMOVED AND REPLACED




B - GARDEN BRICK WALL TO SOUTH WEST BOUNDARY MADE GOOD



C - BRICK PAVERS TO BE RELAID FLAT ON NEW SUBSTRATE



D - LISTED SCULPTURE AND PLINTH TO BE REPAIRED

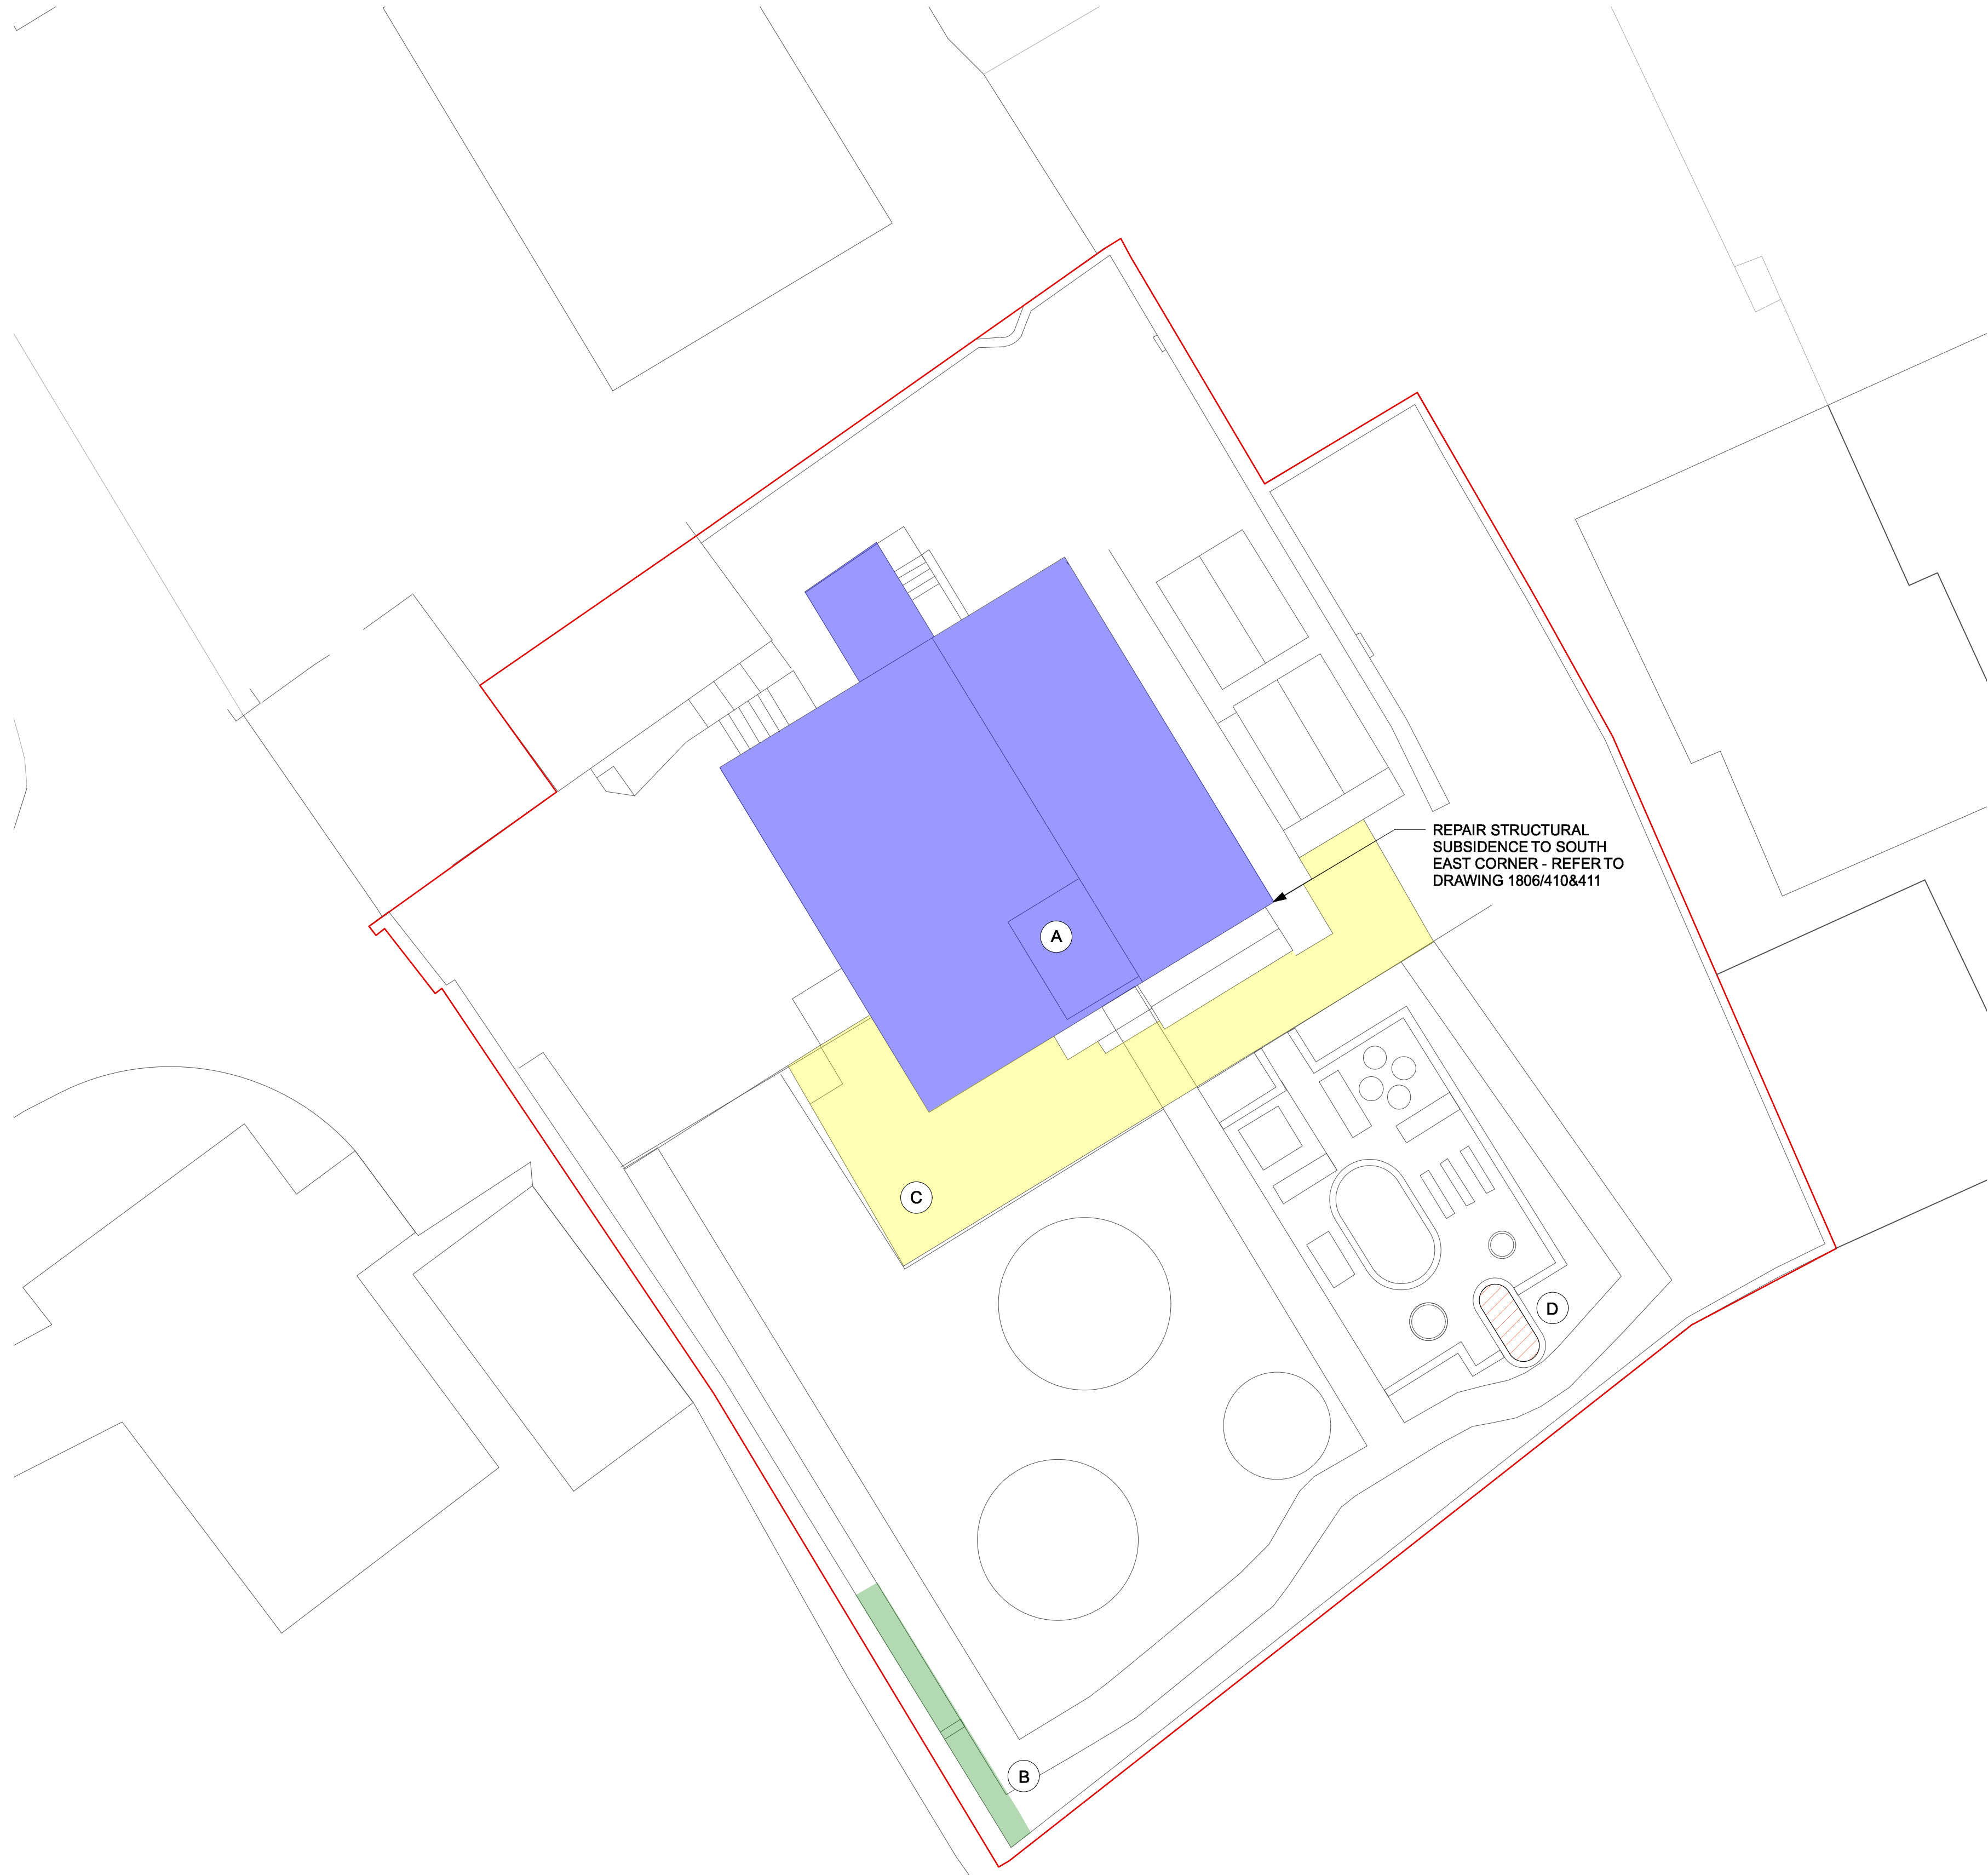

01 PROPOSED ROOF PLAN / LANDSCAPING
SCALE 1:100

© john pardey architects

- Do not Scale. Used figured dimensions only.
- All dimensions to be checked on site.
- All drawings to be read in conjunction with engineer's drawings. Any discrepancies between consultants drawings to be reported to the Architect before any work commences.
- The Contractor's attention is drawn to the Health & Safety matters identified in the Health & Safety plan and on drawings as being potentially hazardous.
- These terms should not be considered as a full and final list.
- The Work Package Contractor's normal Health & Safety obligations still apply when undertaking constructional operations both on and off site.

KEY

— SITE BOUNDARY

09/2018 AJ PLANNING SUBMISSION

rev	date	initials	description
-----	------	----------	-------------

drawing:
PROPOSED ROOF/LANDSCAPE
PLAN

project:

6 BACON'S LANE, N6 6BL

drawing no: 1806/110

status code/revision: P

status:

PLANNING

scale @ A1:

1:1000 & 100

origin date:

SEPT 2018

jpa

John Pardey Architects
Beck Farm Studio, St Leonard's Road
East End, Hampshire, SO41 5SR
+44 (0) 1590 626465
www.johnpardeyarchitects.com